


LEGEND:	AREA	NOTE
	106.2 m ²	BITUMEN TO BLEND TO NEW FLOOD ROUTE
	86.7 m ²	EXISTING PAVING RE-LAID TO BLEND TO NEW FLOOD ROUTE
	326.3 m ²	80mm TRAFFICABLE PAVERS AS SPECIFIED LAD TO 45° HERRINGBONE PATTERN
	163.9 m ²	80mm TRAFFICABLE PAVERS AS SPECIFIED LAD TO 45° HERRINGBONE PATTERN
	101.1 m ²	NEW TURF TO BLEND TO NEW FLOOD ROUTE
FLOOD ROUTE		

NOTE: AREAS ARE APPROXIMATE. CONTRACTOR TO CHECK AND VERIFY ALL AREAS ON SITE PRIOR TO COMMENCEMENT OF WORK

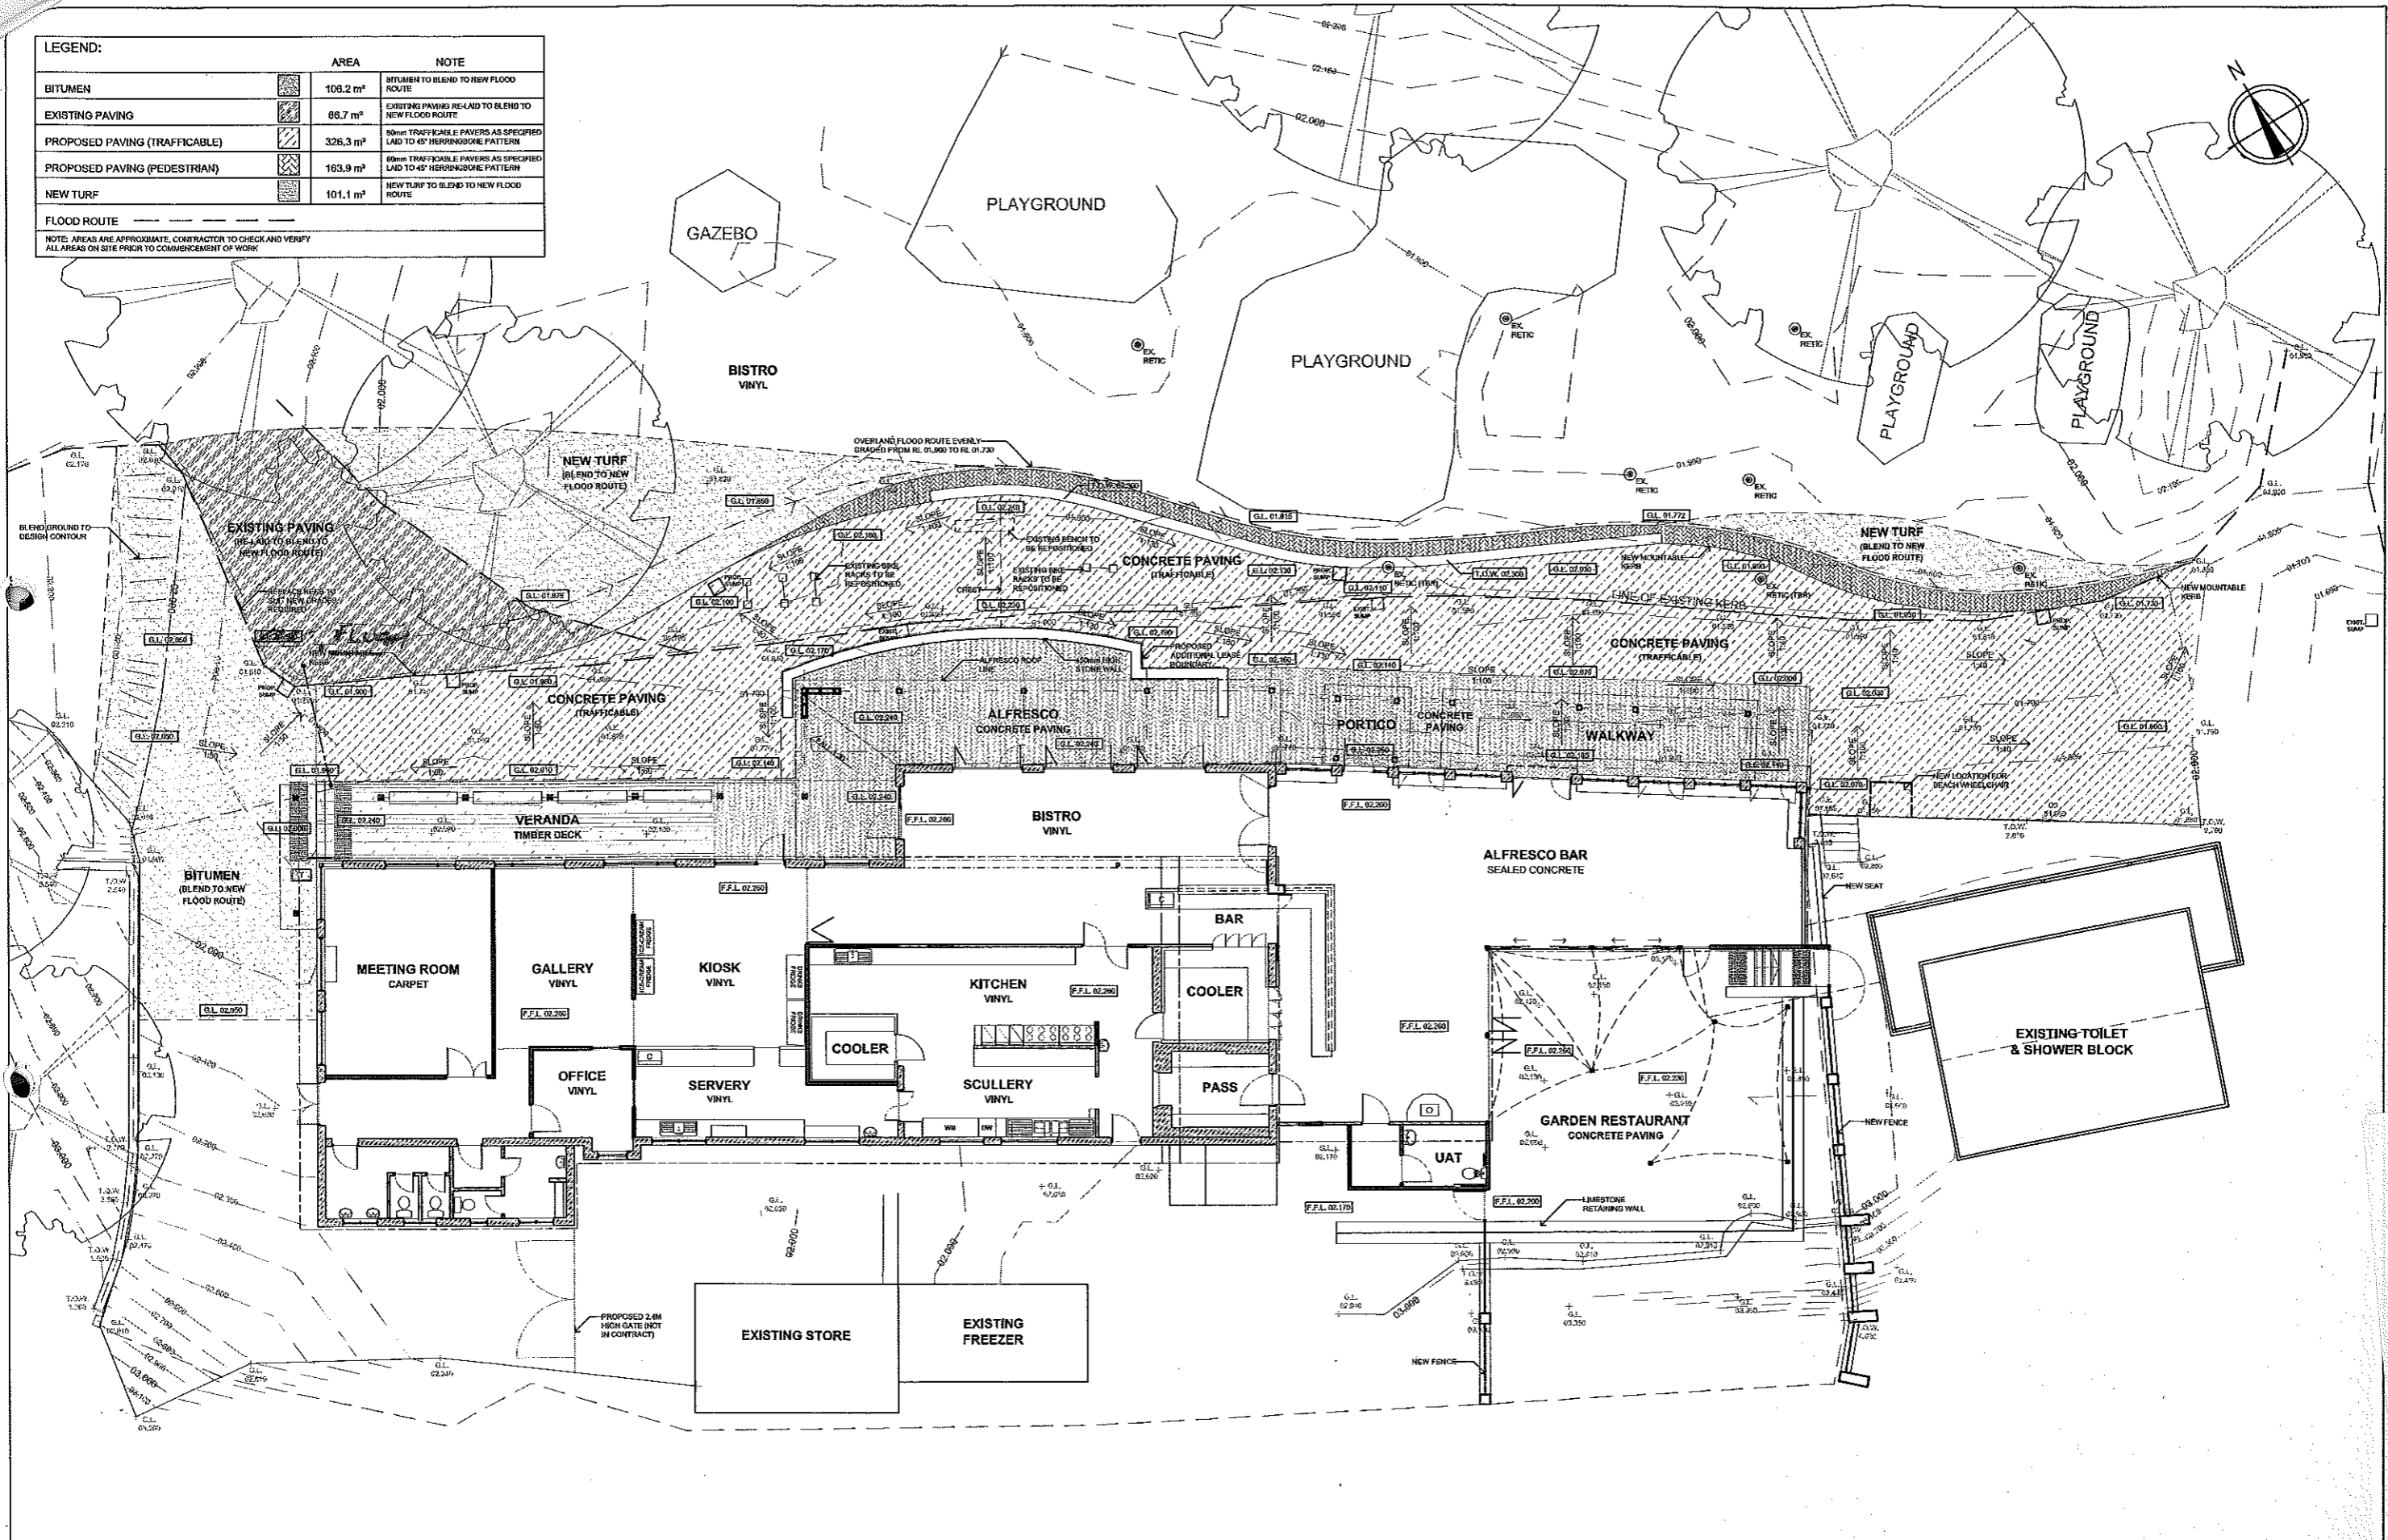

ANY FORM OF REPRODUCTION OF THIS DRAWING IN FULL OR IN PART WITHOUT WRITTEN PERMISSION FROM H+H ARCHITECTS, CONSTITUTES AN INFRINGEMENT OF COPYRIGHT.
 CONTRACTOR TO CHECK AND VERIFY ALL DIMENSIONS, LEVELS & ANGLES ON SITE PRIOR TO COMMENCEMENT OF WORK. THIS IS A CAD DRAWING. DO NOT SCALE.

REV	DATE	DESCRIPTION







architects

PO BOX 542 ALBANY WA 6332
 T 0842 5552
 F 9842 3936
 E admin@h+harchitects.com.au


PROJECT
**KIOSK, CAFE & RESTAURANT
 @ MIDDLETON BEACH ALBANY**
 CLIENT
MARWICK FAMILY

DRAWING		SCALE	
PROPOSED SITE PLAN		1:100 @ A1	
HH PROJ. NO.	7192-12	DRAWN	ml
CAD FILE		CHECKED	IH
PRINCIPAL		APPROVED	DH
DATE	27-04-2012	DWG NO.	A1.02
		REV	A

 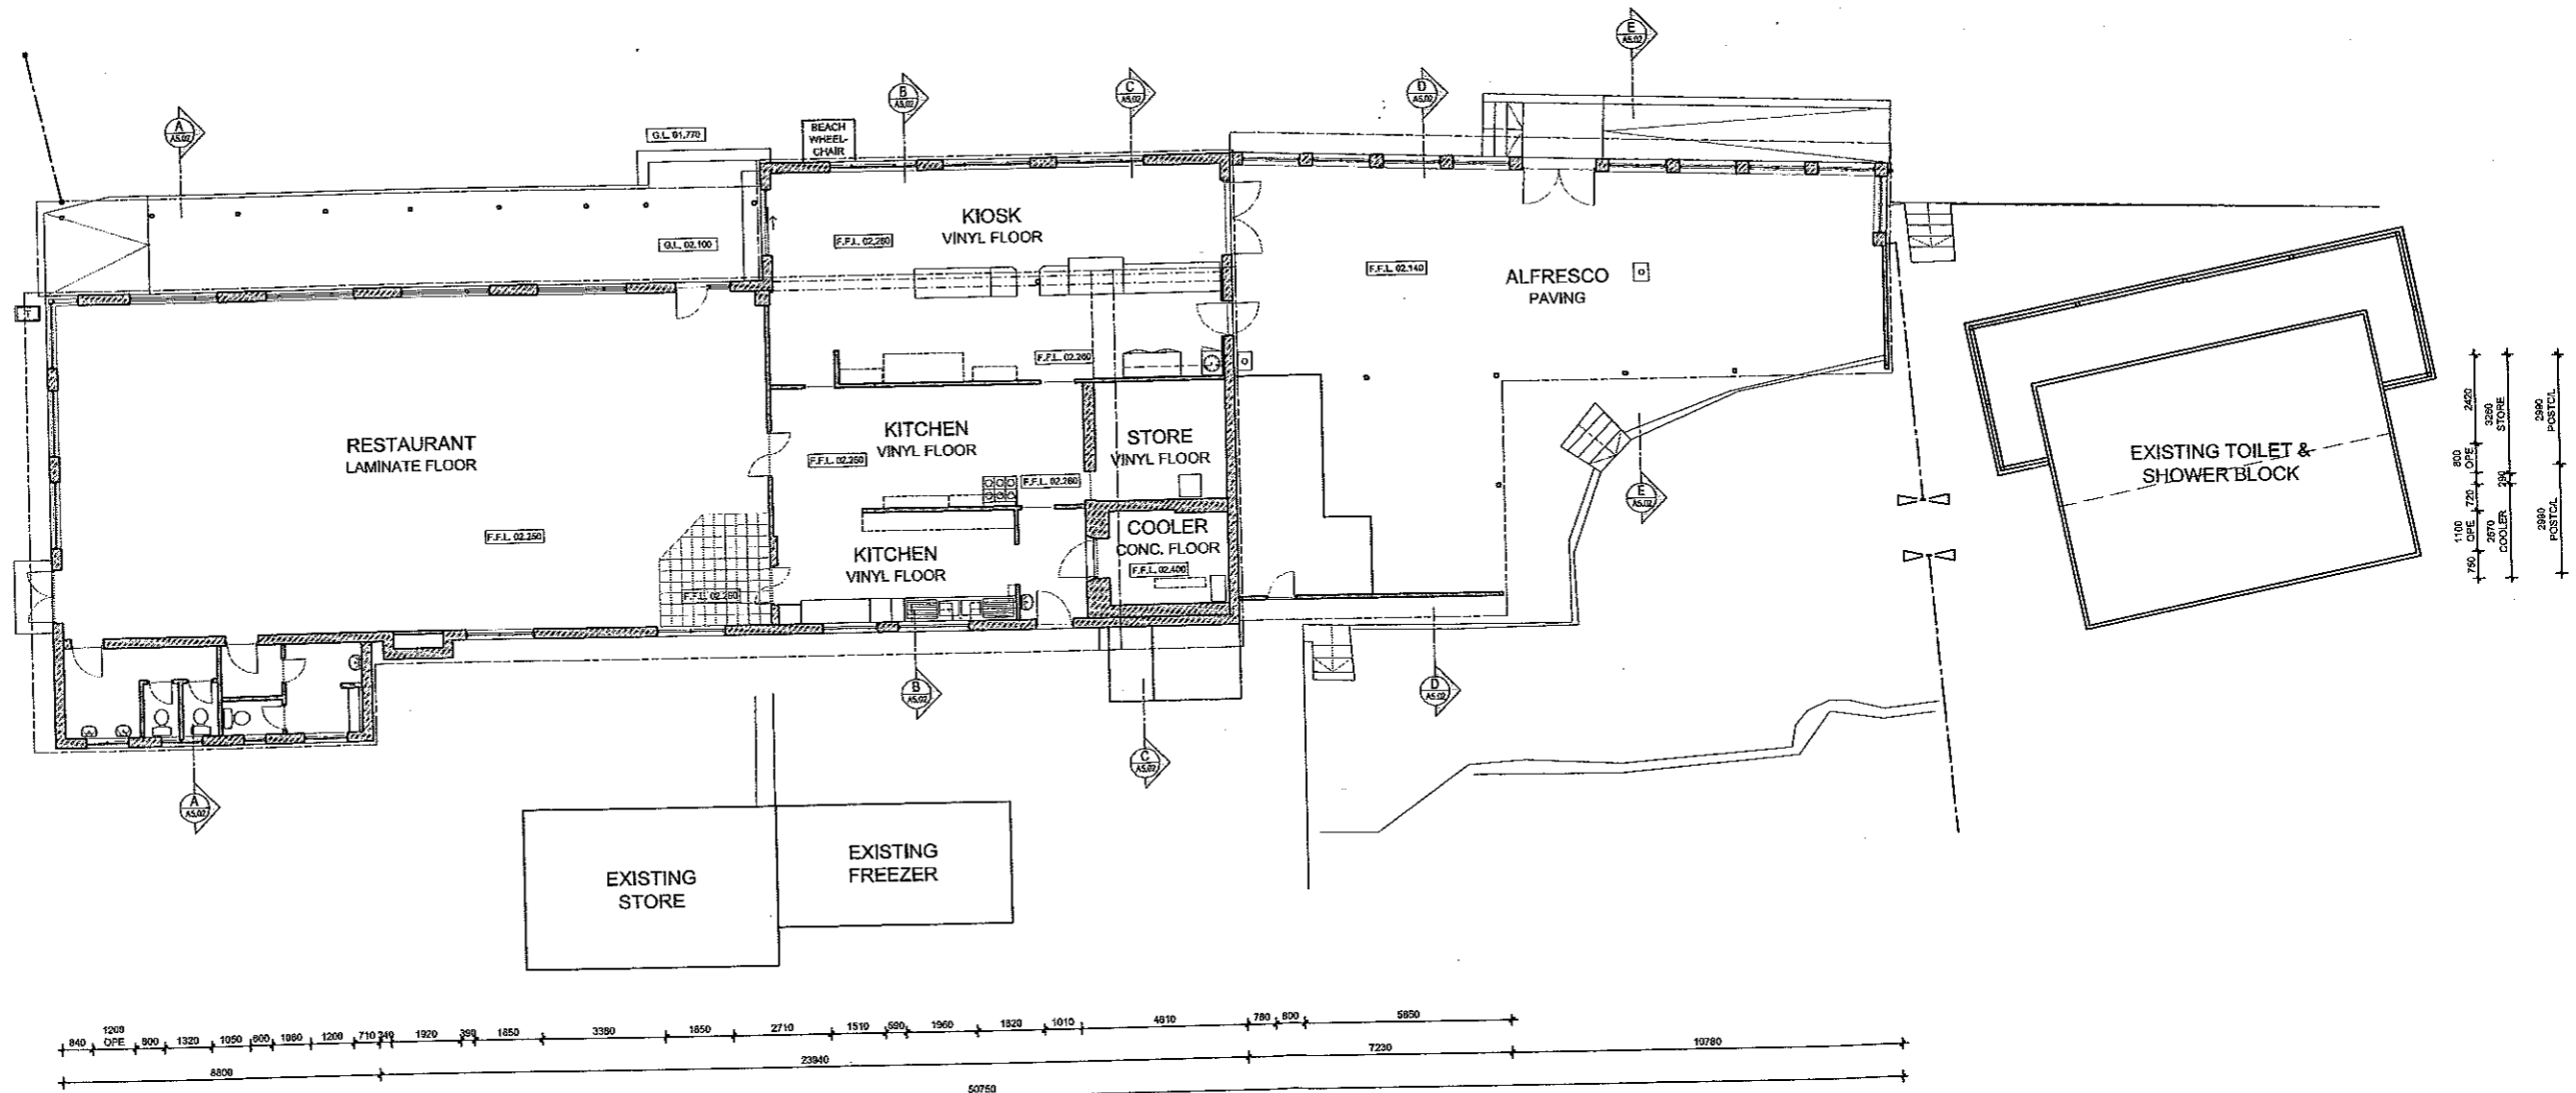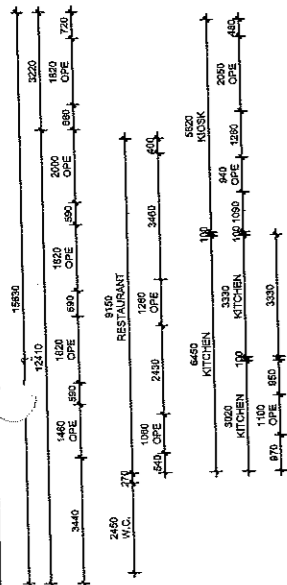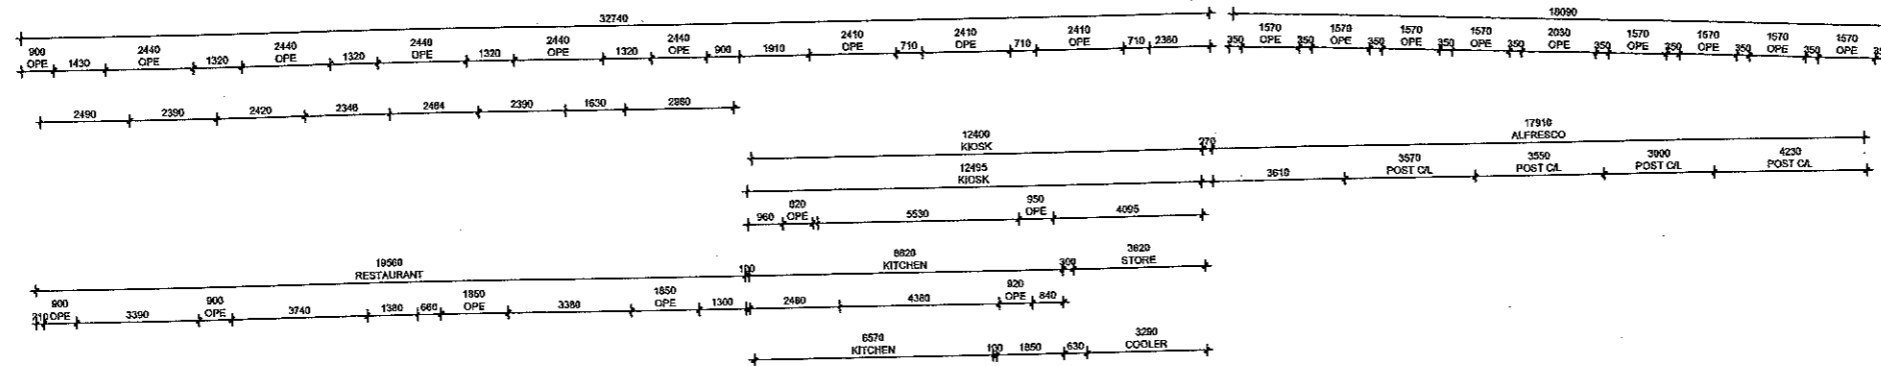

ANY FORM OF REPRODUCTION OF THIS DRAWING IN FULL OR IN PART WITHOUT WRITTEN PERMISSION FROM H + H ARCHITECTS, CONSTITUTES AN INFRINGEMENT OF COPYRIGHT.
CONTRACTOR TO CHECK AND VERIFY ALL DIMENSIONS, LEVELS & ANGLES ON SITE PRIOR TO COMMENCEMENT OF WORK. THIS IS A CAD DRAWING, DO NOT SCALE.

REV	DATE	DESCRIPTION


 


PROJECT
**KIOSK, CAFE & RESTAURANT
@ MIDDLETON BEACH ALBANY**

PE: BCK 5327 ALBA-07-WA 0532
T: 09 42 5556
F: 9842 3936
E: info@h+harchitects.com.au

CLIENT
MARWICK FAMILY

DRAWING		SCALE	
EXISTING FLOOR PLAN		1:100 @ A1	
HH PROJ. NO.	7182-12	DRAWN	ml
CAD FILE	-	CHECKED	IH
PRINCIPAL	-	APPROVED	DH
DATE	27-04-2012	DWG NO.	A2.01
REV	-	REV	A

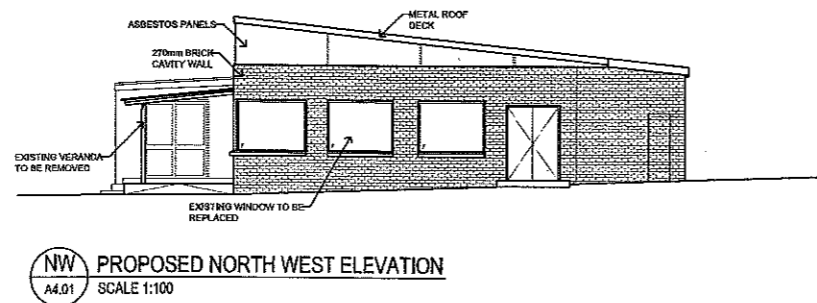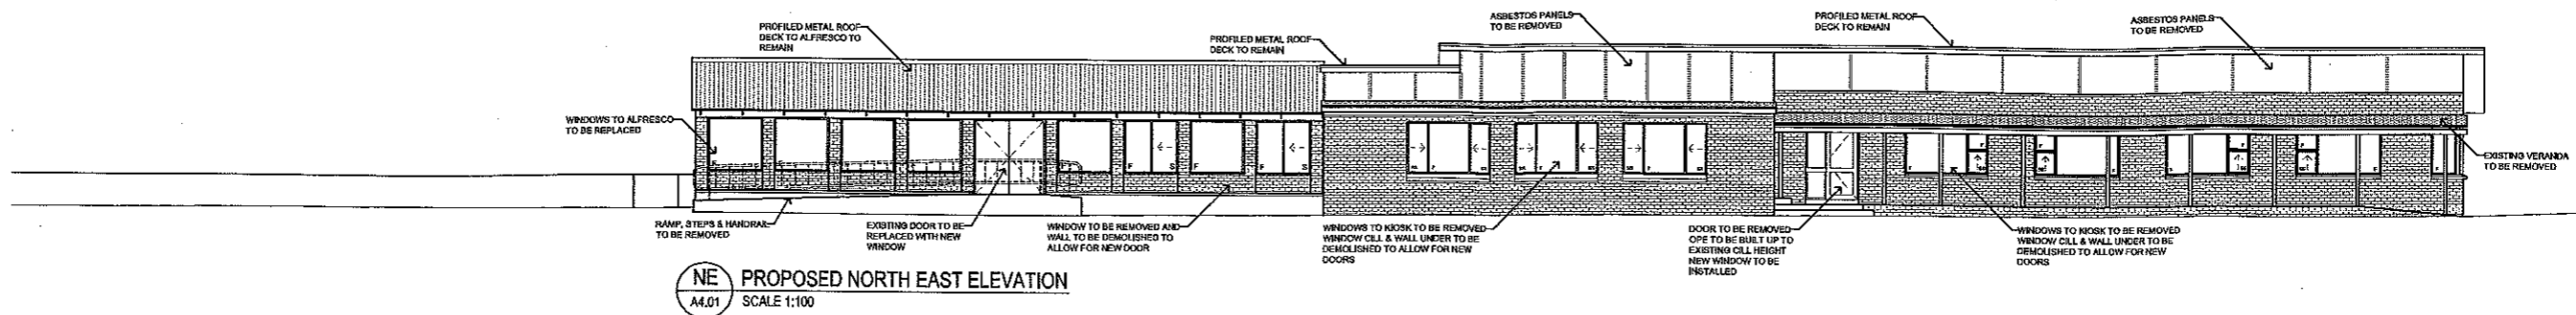

ANY FORM OF REPRODUCTION OF THIS DRAWING IN FULL OR IN PART WITHOUT WRITTEN PERMISSION FROM H+H ARCHITECTS, CONSTITUTES AN INFRINGEMENT OF COPYRIGHT.
 CONTRACTOR TO CHECK AND VERIFY ALL DIMENSIONS, LEVELS & ANGLES ON SITE PRIOR TO COMMENCEMENT OF WORK. THIS IS A CAD DRAWING. DO NOT SCALE.

REV	DATE	DESCRIPTION


H+H architects

PC BOX 5427 ALBANY NSW 5182
 T 0842 5558
 F 0842 3936
 E admin@h+harchitects.com.au


PROJECT
KIOSK, CAFE & RESTAURANT @ MIDDLETON BEACH ALBANY

CLIENT
MARWICK FAMILY


DRAWING		EXISTING ELEVATIONS		SCALE	DATE	REV
HH PROJ NO.	7182-12	DRAWN	ml	1:100 @ A1	27-04-2012	
CAD FILE	-	CHECKED	HH			
PRINCIPAL	-	APPROVED	DH			
				DWG NO.	A4.01	REV
						A

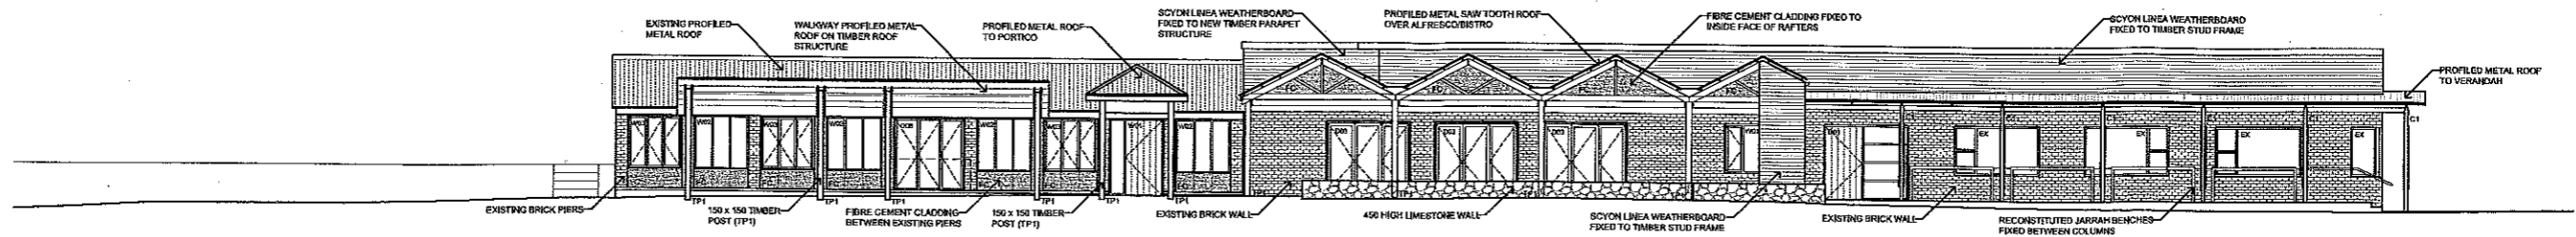


NE PROPOSED NORTH EAST ELEVATION
A4.02 SCALE 1:100

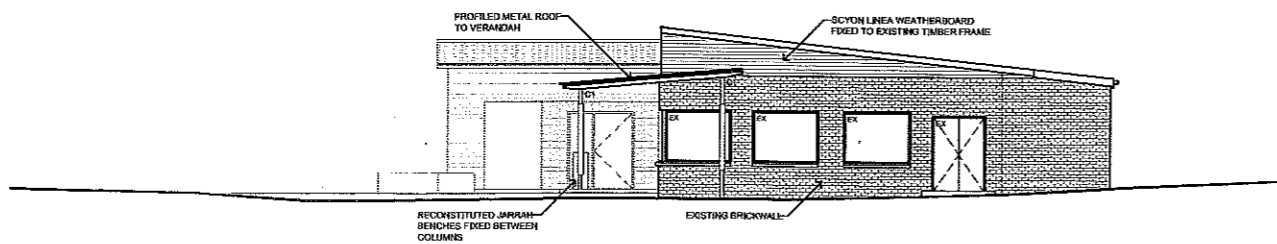

NW PROPOSED NORTH WEST ELEVATION
A4.02 SCALE 1:100

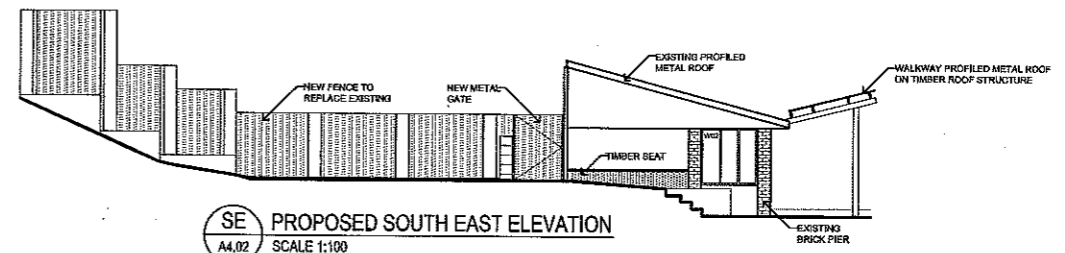

SE PROPOSED SOUTH EAST ELEVATION
A4.02 SCALE 1:100

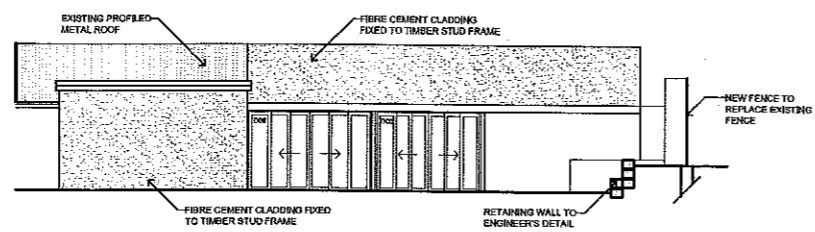

PROPOSED U.A.T. ELEVATION
SCALE 1:100

ANY FORM OF REPRODUCTION OF THIS DRAWING IN FULL OR IN PART WITHOUT WRITTEN PERMISSION FROM H+H ARCHITECTS, CONSTITUTES AN INFRINGEMENT OF COPYRIGHT.
CONTRACTOR TO CHECK AND VERIFY ALL DIMENSIONS, LEVELS & ANGLES ON SITE PRIOR TO COMMENCEMENT OF WORK. THIS IS A CAD DRAWING. DO NOT SCALE.

REV	DATE	DESCRIPTION

H+H architects

PO BOX 5427 ALBANY NSW 2032
T 0842 5558
F 0842 3936
E admin@harchitects.com.au

PROJECT
KIOSK, CAFE & RESTAURANT @ MIDDLETON BEACH ALBANY

CLIENT
MARWICK FAMILY

DRAWING		SCALE	
PROPOSED ELEVATIONS		1:100 @ A1	
HHH PROJ. NO.	7182-12	DATE	27-04-2012
CAD FILE		DRAWN	mt
PRINCIPAL		CHECKED	IH
		APPROVED	DH
		DWG NO.	A4.02
		REV	A