


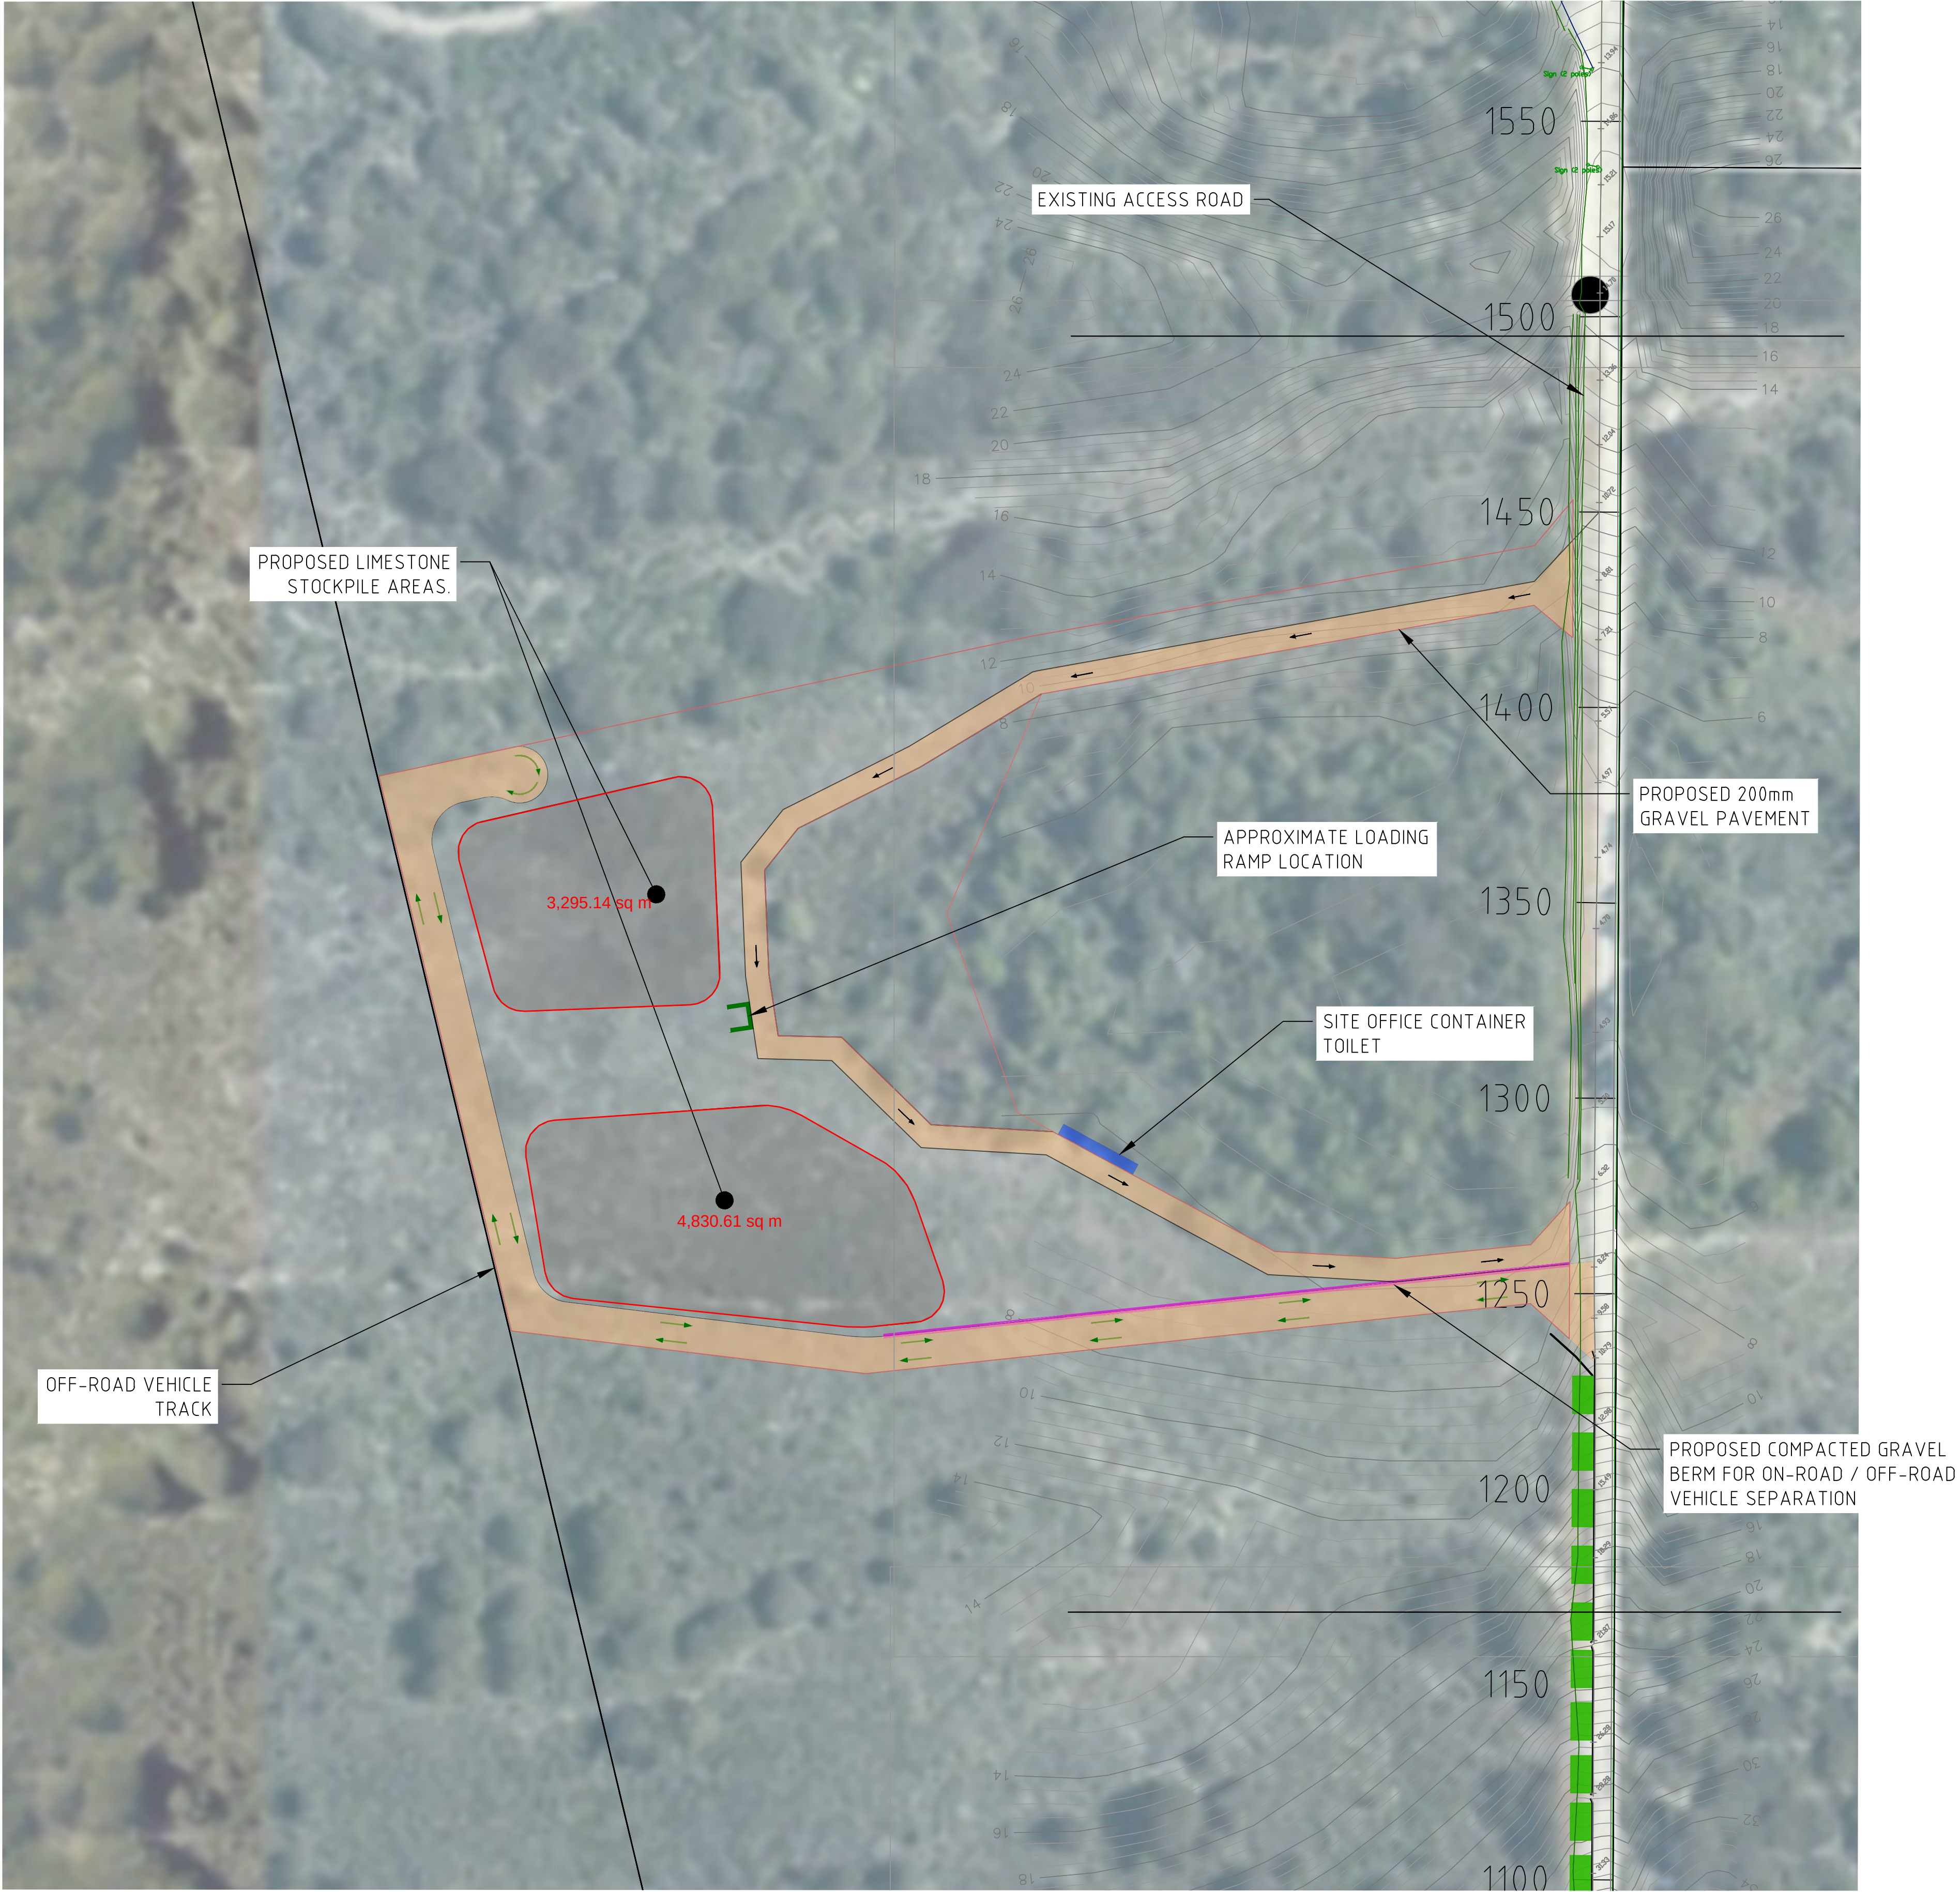

SITE PLAN
SCALE 1:2500

NOTES

1. ALL DIMENSIONS ARE IN METRES UNLESS NOTED OTHERWISE.
2. ALL FINISHED LEVELS ARE IN METRES TO AHD.
3. HORIZONTAL DATUM IS MGA94.
4. ALL DRAWINGS SHALL BE READ IN CONJUNCTION WITH THE SCOPE OF WORKS AND RELEVANT SPECIFICATIONS.
5. THE DRAWINGS AND DRAWING NOTES SHALL GENERALLY HAVE PRECEDENCE OVER OTHER DOCUMENTS, BUT ANY DISCREPANCY SHALL BE REFERRED TO THE SUPERINTENDENT FOR DECISION BEFORE PROCEEDING WITH THE WORK.
6. CONTRACTOR TO LOCATE AND PROTECT ALL EXISTING SERVICES PRIOR TO COMMENCEMENT OF WORKS ON SITE
7. CONTRACTOR TO CONDUCT WORKS AS PER THE DESIGN DOCUMENTS AND SCOPE OF WORKS, AND SHALL NOTE THE GEOTECHNICAL REQUIREMENTS / EARTHWORKS ZONING AS DETAILED.
8. CLEAR ONLY TO THE EXTENT NECESSARY FOR THE PERFORMANCE OF THE WORKS.
9. THE CONTRACTOR SHALL PROVIDE THE SUPERINTENDENT AN AS CONSTRUCTED SURVEY OF FINISHED DEVELOPMENT LEVELS WITHIN THE EXTENT OF THE WORKS BOUNDARY. THE LEVELS SHOULD ACCURATELY DEFINE BATTERS, AND CHANGES IN GRADE. SURVEY SHALL BE SUPPLIED IN DIGITAL FORMAT (CAD AND PDF).

LEGEND

- PROPOSED STOCKPILE AREA
- 1.5m HIGH DIRT WINDROW
- PROPOSED 200mm GRAVEL PAVEMENT
- PROPOSED LIMESTONE STOCKPILE
- PROPOSED COMPACTED GRAVEL BERM FOR ON-ROAD / OFF-ROAD VEHICLE SEPARATION
- OFF-ROAD VEHICLE TRACK
- EXISTING ACCESS ROAD CHAINAGE
- DRAINAGE CHANNEL
- EDGE OF ACCESS ROAD BITUMEN

SCALE 1:1000
0 20 40 60
A1

Printed By: smorth Date: 17/10/23 File: C:\Users\smorth\OneDrive\Documents\Nullaki Lime Pit\102 CAD\CAD\2530-01\2530-01-300.dwg

E	16.10.23	DN	JS	TRUCK TURNAROUND TRAFFIC TO BE ANTI-CLOCKWISE						
D	20.09.23	DN	JS	WINDROWS SHOWN WITH INTERMITTENT SPACING						
C	18.08.23	DN	JS	TAPERS ADDED EACH SIDE OF TURNAROUND ENTRANCES						
B	17.07.23	DN	JS	SLURRY PIPE REMOVED.						
A	03.07.23	DN	JS	ISSUED FOR REVIEW.	F	17.10.23	DN	JS	TRUCK TURNAROUND UPDATED.	
No.	DATE	DRAWN	APPROVED	AMENDMENT	No.	DATE	DRAWN	APPROVED	AMENDMENT	

COPYRIGHT
The concepts and information contained in this document are the Copyright of TABEC Pty. Ltd. Use or copying of the document in whole or part without the written permission of TABEC Pty. Ltd. constitutes an infringement of copyright.

CLIENT			
DESIGNED	DN	CHECKED	JS
DRAWN	DN	CHECKED	JS
APPROVED	J.SMALL	DATE	



TABEC
Civil Engineering Consultants

Level 2, 54-58 Havelock Street, West Perth WA 6005
08 9425 5900 info@tabec.com.au www.tabec.com.au

PROJECT	NULLAKI LIME PIT
TITLE	LIMESTONE STOCKPILE AND TRUCK TURNAROUND PLAN
DRAWING NUMBER	2530-01-300
ISSUE	F