




71 Redmond South Road Loc. 3426



PROJECT	MARBELUPORK - 71 SOUTH STREET, REMOND	TITLE	MARKING PLANS - BUILDING ENVELOPE	BUILDER	JOHN BUNN	JOB #	0000
		DATE	12/10/2018	SIZE	A3	SCALE	NTS
		DRAWN	DN	REV	0	SHEET No	MP2




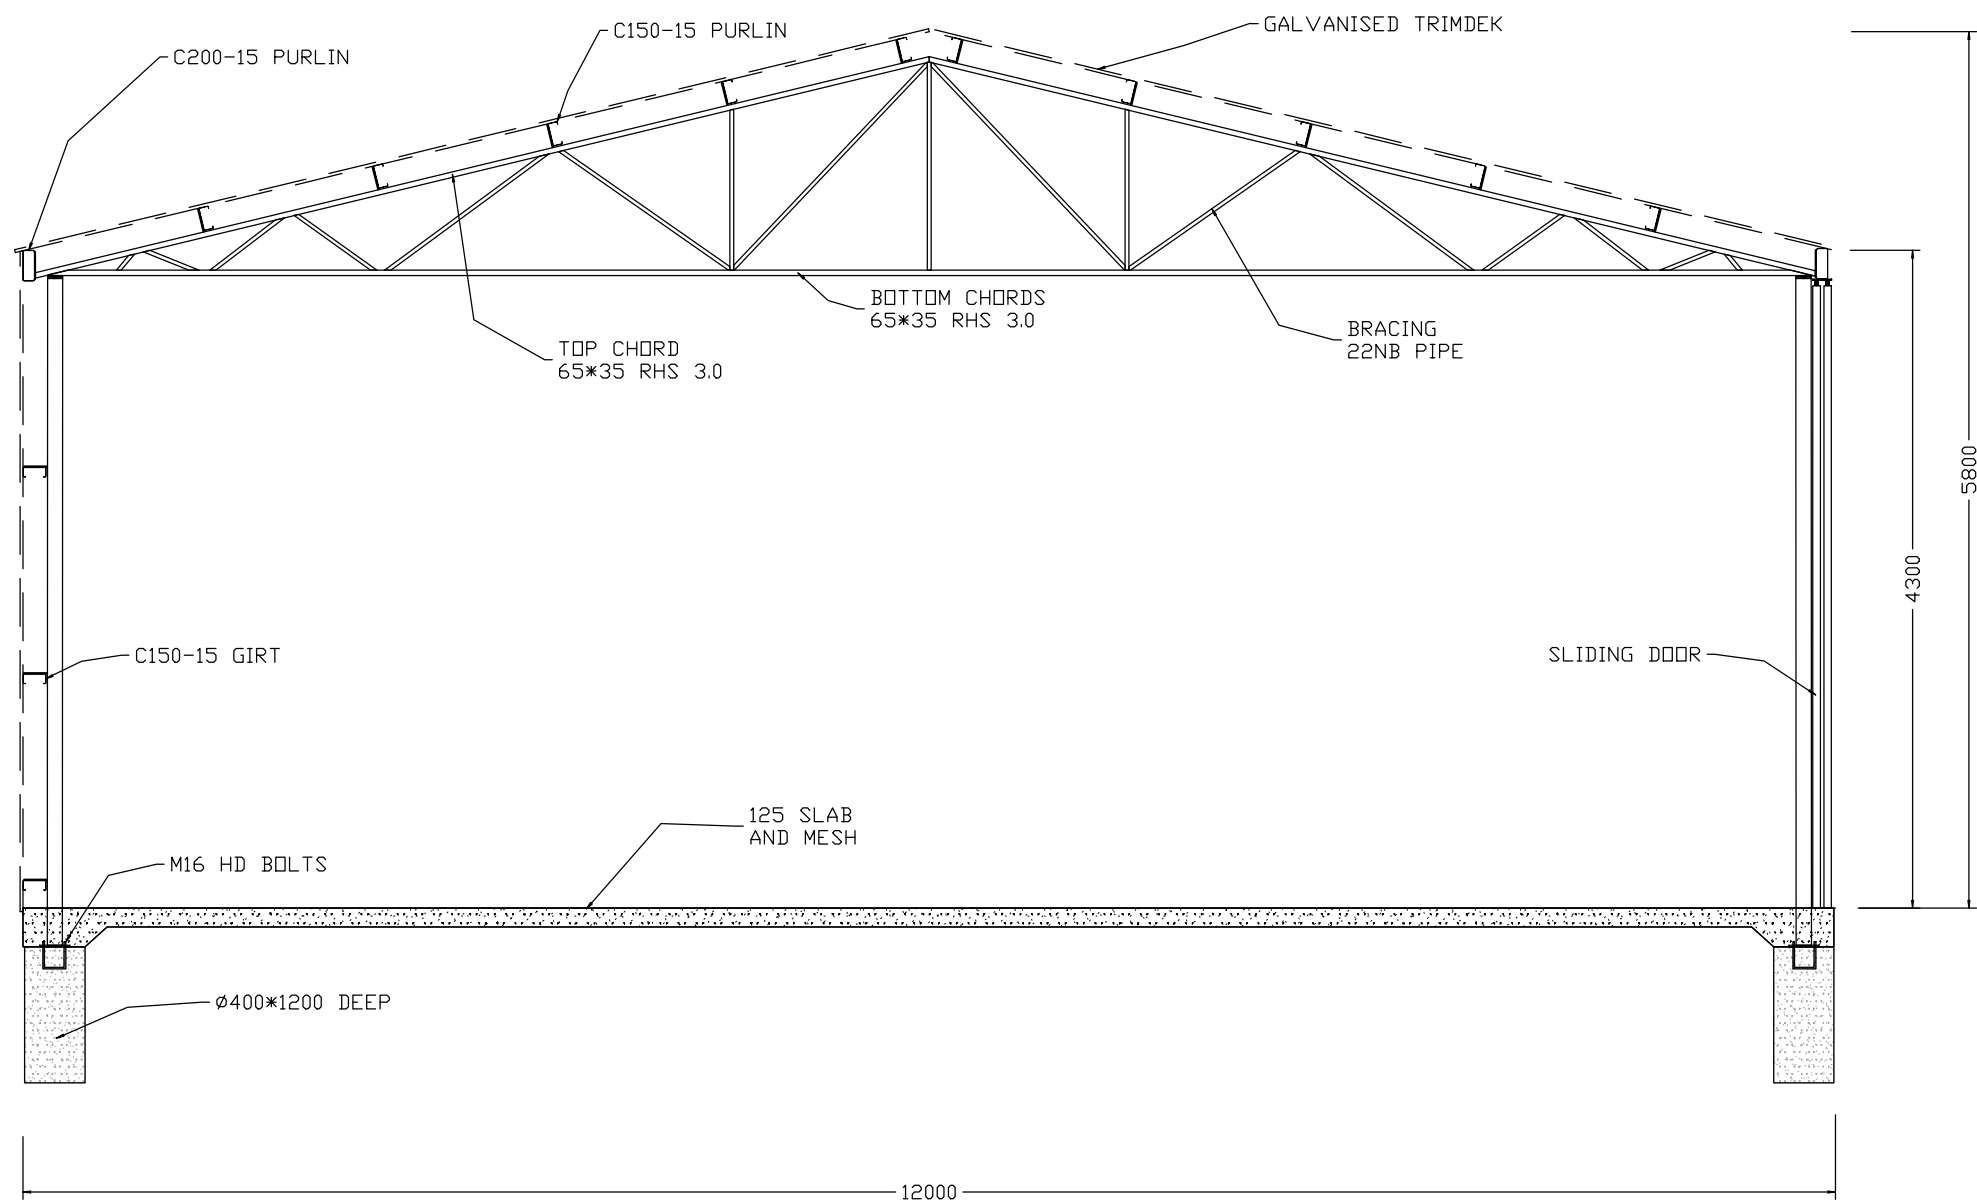


SECTION A-A  
1:50@A3



PROJECT	MARBELUPORK - 71 SOUTH STREET, REMOND	TITLE	EXISTING WORKSHOP SHED BUILT 1998	BUILDER	R TWEDDLE	JOB #	0000
DATE	19/8/2018	SIZE	A3	SCALE	1:50@A3	DRAWN	DN
				REV	0	SHEET No	MP4

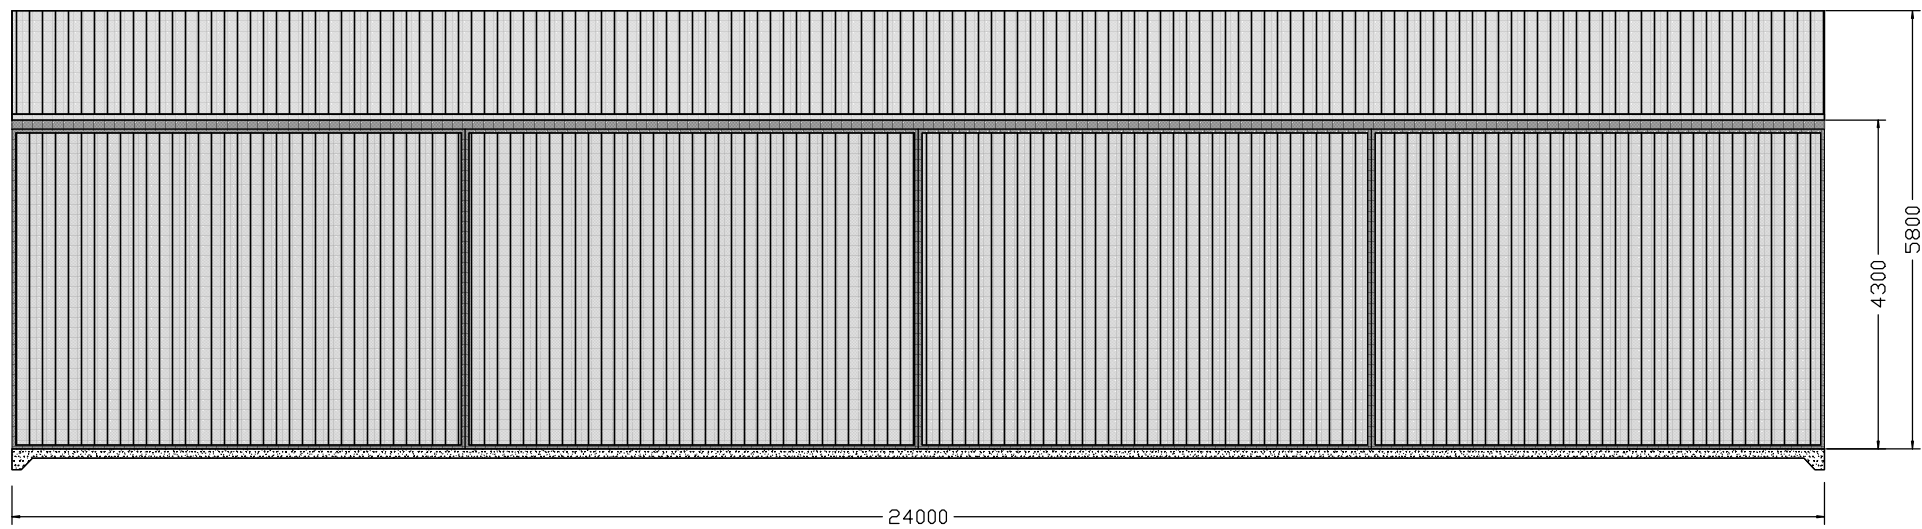


ELEVATION A  
 BUILT 1998  
 1:100@A3

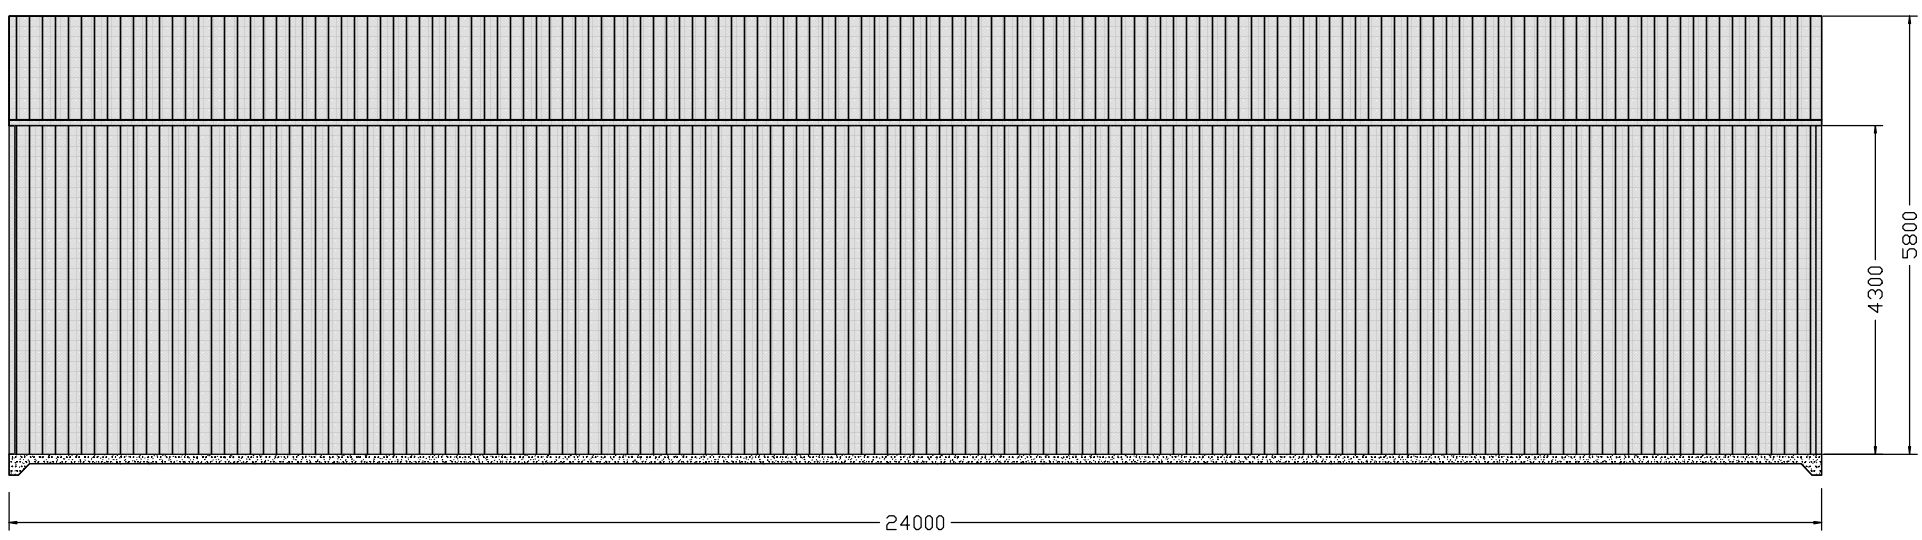


ELEVATION B  
 BUILT 1998  
 1:100@A3

PROJECT	MARBELUPORK - 71 SOUTH STREET, REMOND	TITLE	EXISTING WORKSHOP SHED BUILT 1998	BUILDER	R TWEDDLE	JOB #	0000
		DATE	19/8/2018	SIZE	A3	SCALE	1:100@A3
		DRAWN	DN	REV	0	SHEET No	MP5

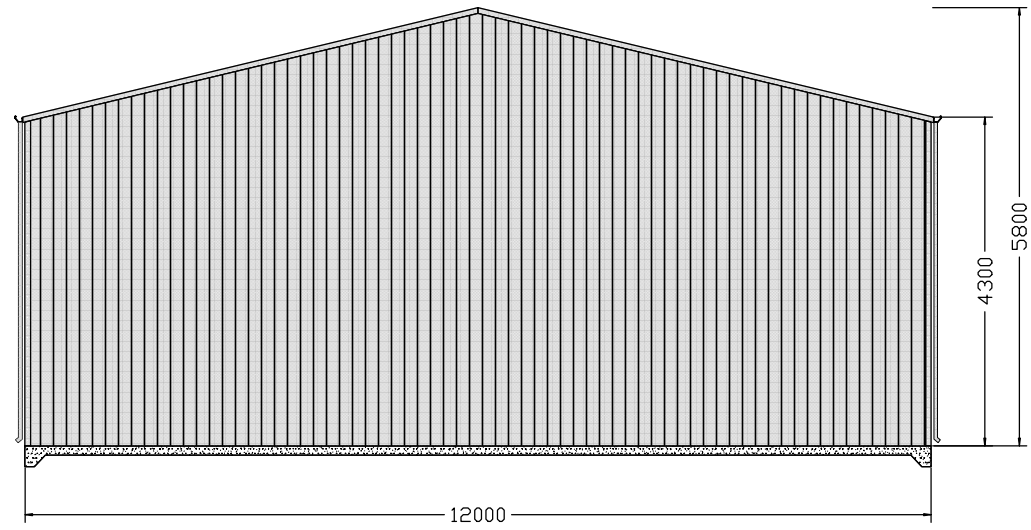


ELEVATION C  
 BUILT 1998  
 1:100@A3

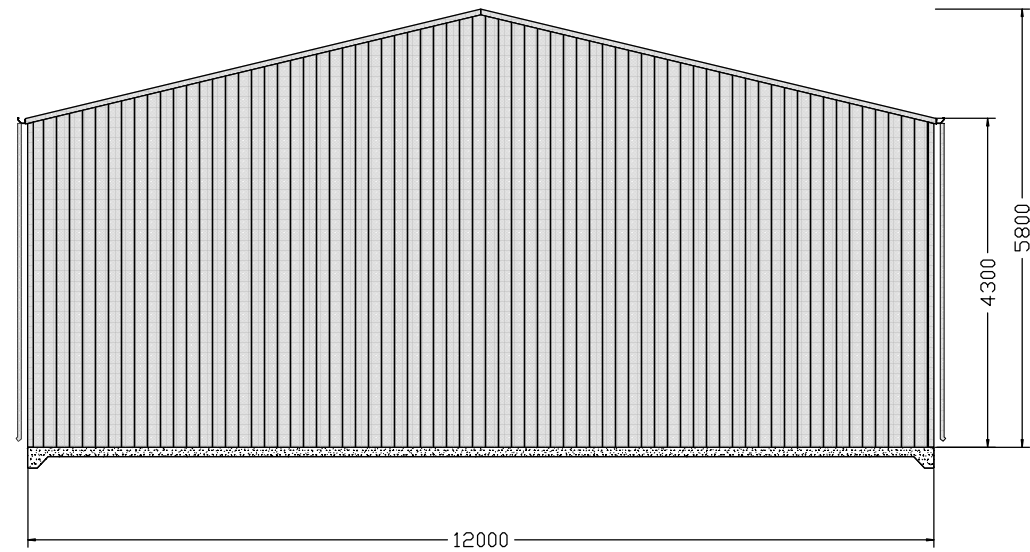

ELEVATION D  
 BUILT 1998  
 1:100@A3


PROJECT	MARBELUPORK - 71 SOUTH STREET, REMOND	TITLE	EXISTING WORKSHOP SHED BUILT 1998	BUILDER	R TWEDDLE	JOB #	0000
		DATE	19/8/2018	SIZE	A3	SCALE	1:100@A3
		DRAWN	DN	REV	0	SHEET No	MP6

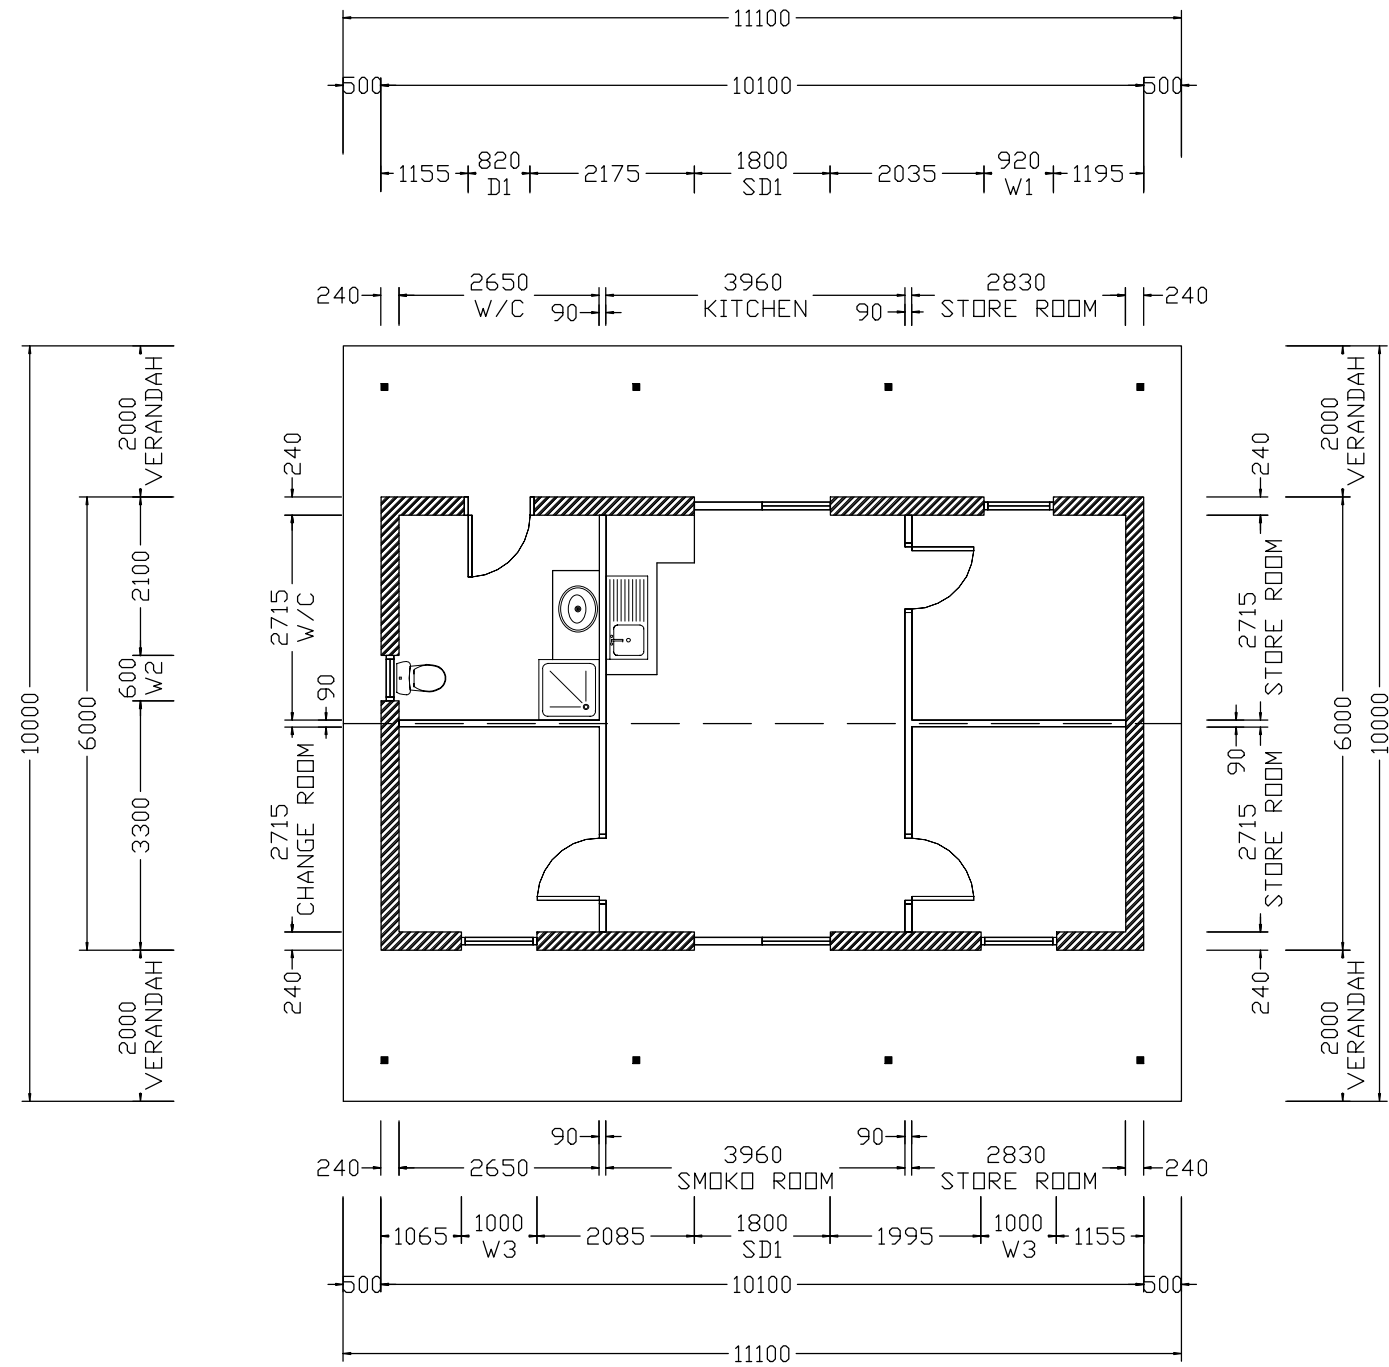


W/C SMOKO ROOM PLAN VIEW  
 BUILT 2006  
 1:100@A3



PROJECT	MARBELUPORK - 71 SOUTH STREET, REMOND	TITLE	EXISTING W/C AND SMOKO ROOM BUILT 2006	BUILDER	J BUNN	JOB #	0000
		DATE	5/10/2018	SIZE	A3	SCALE	1:100@A3
		DRAWN	DN	REV	0	SHEET No	MP7

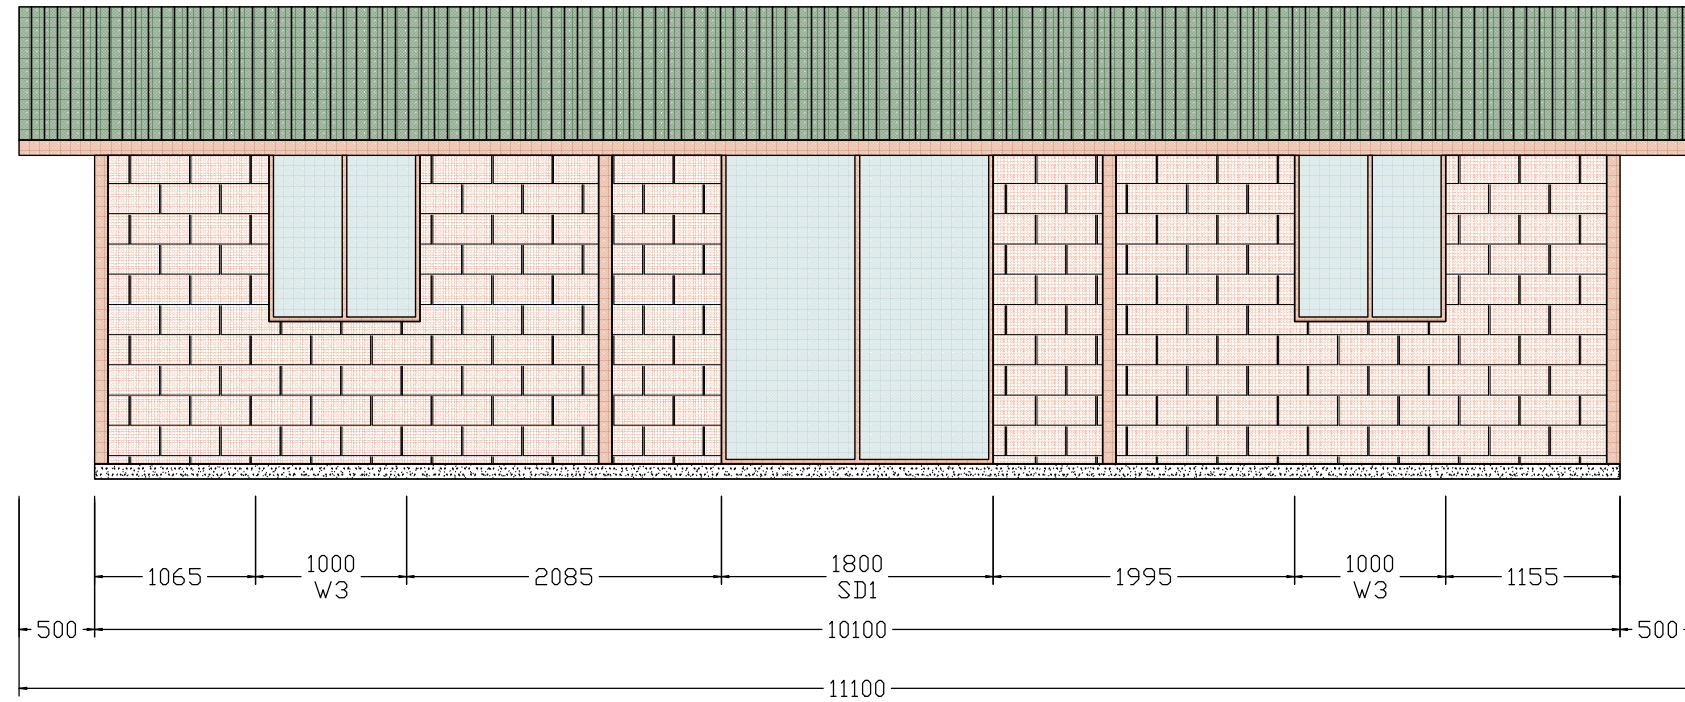


ELEVATION A  
BUILT 2006  
1:50@A3

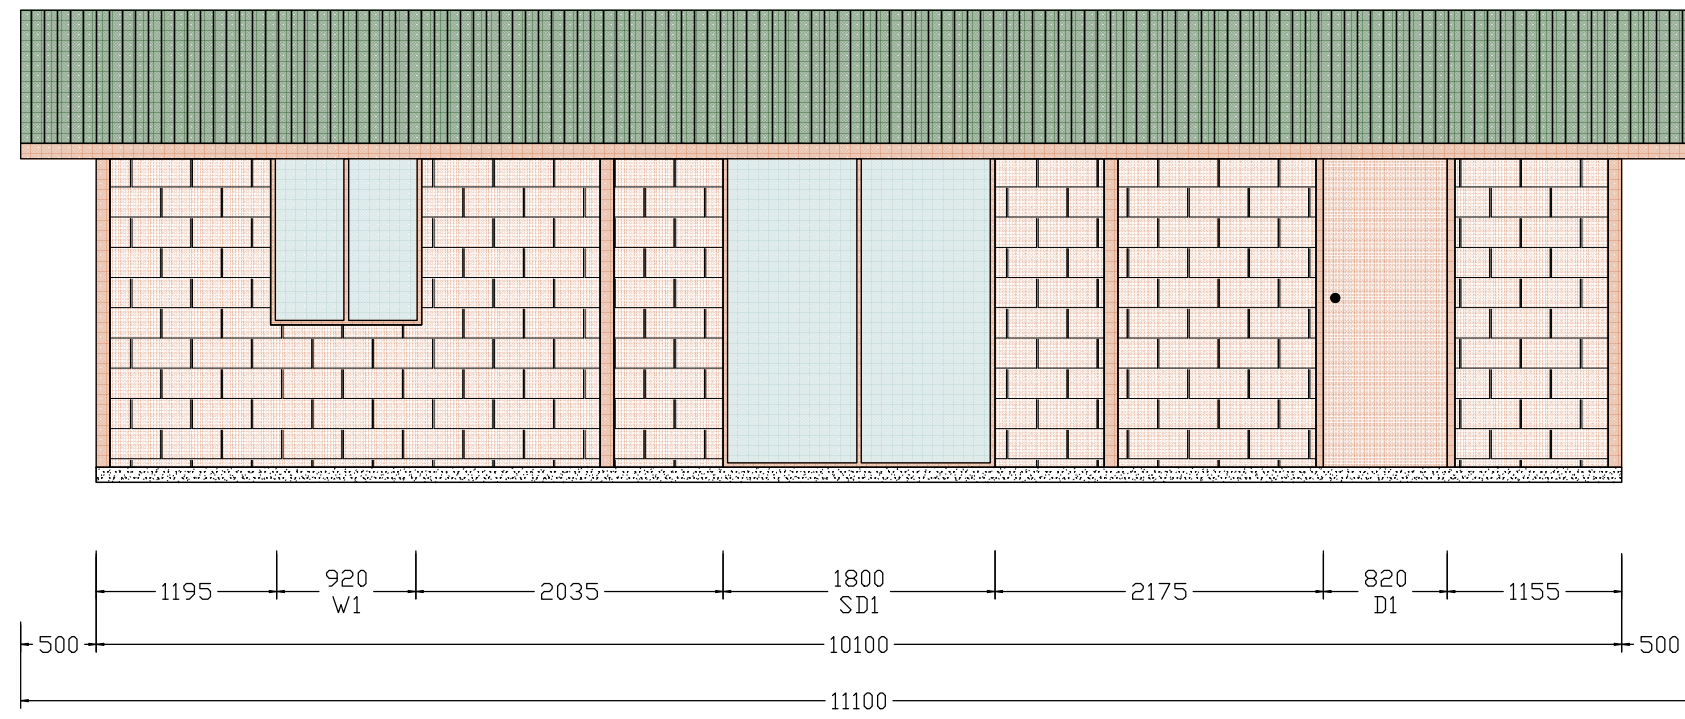


ELEVATION B  
BUILT 2006  
1:50@A3

PROJECT	MARBELUPORK - 71 SOUTH STREET, REMOND	TITLE	EXISTING W/C AND SMOKO ROOM BUILT 2006	BUILDER	J BUNN	JOB #	0000
		DATE	5/10/2018	SIZE	A3	SCALE	1:100@A3
		DRAWN	DN	REV	0	SHEET No	MP8



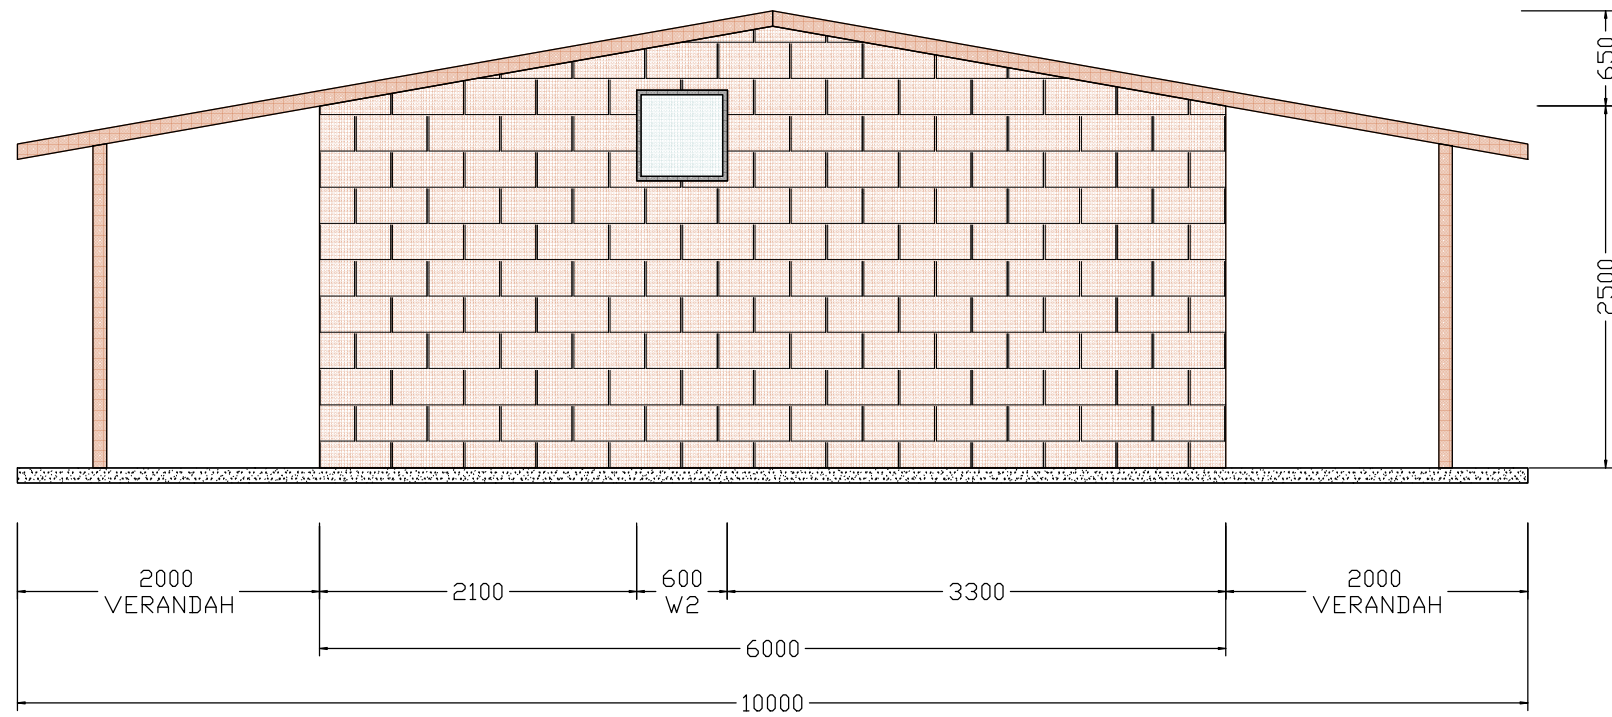


ELEVATION C  
BUILT 2006  
1:50@A3

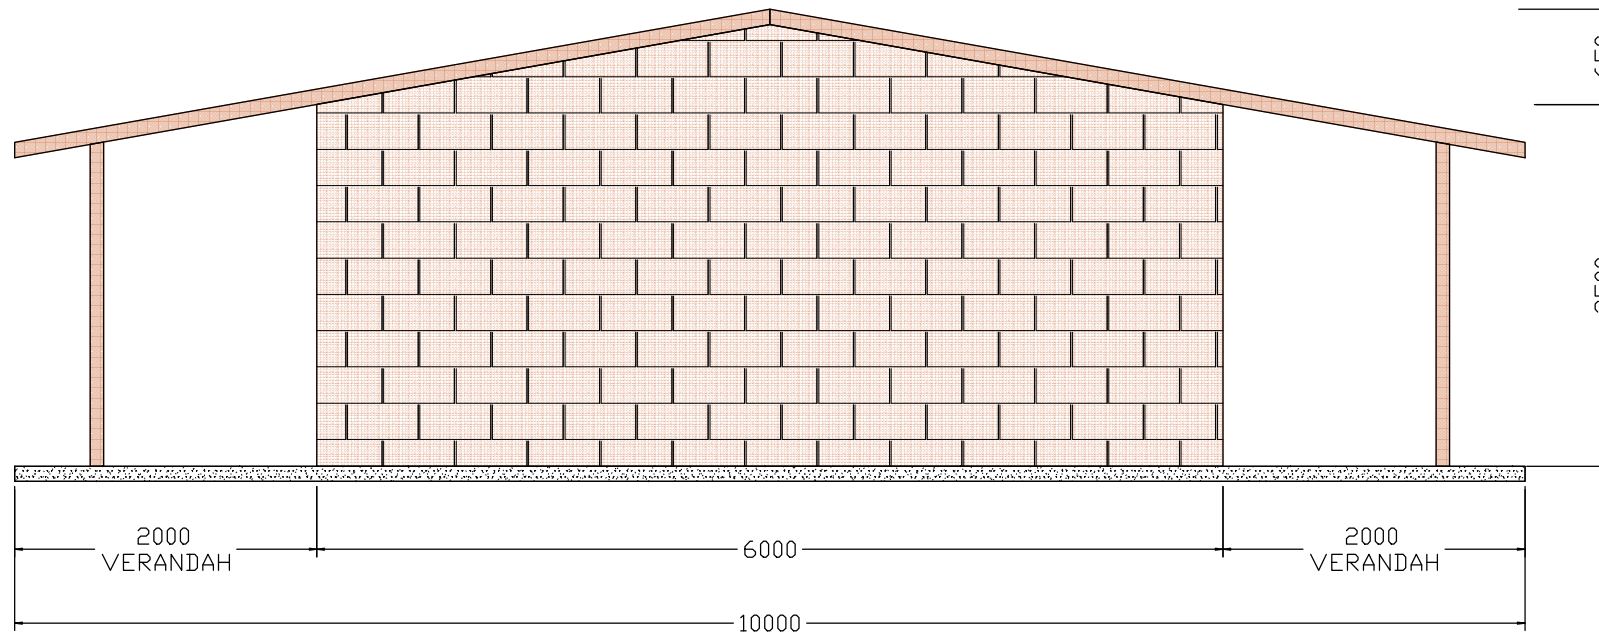

ELEVATION D  
BUILT 2006  
1:50@A3


PROJECT	MARBELUPORK - 71 SOUTH STREET, REMOND	TITLE	EXISTING W/C AND SMOKO ROOM BUILT 2006	BUILDER	J BUNN	JOB #	0000
		DATE	5/10/2018	SIZE	A3	SCALE	1:50@A3
		DRAWN	DN	REV	0	SHEET No	MP9

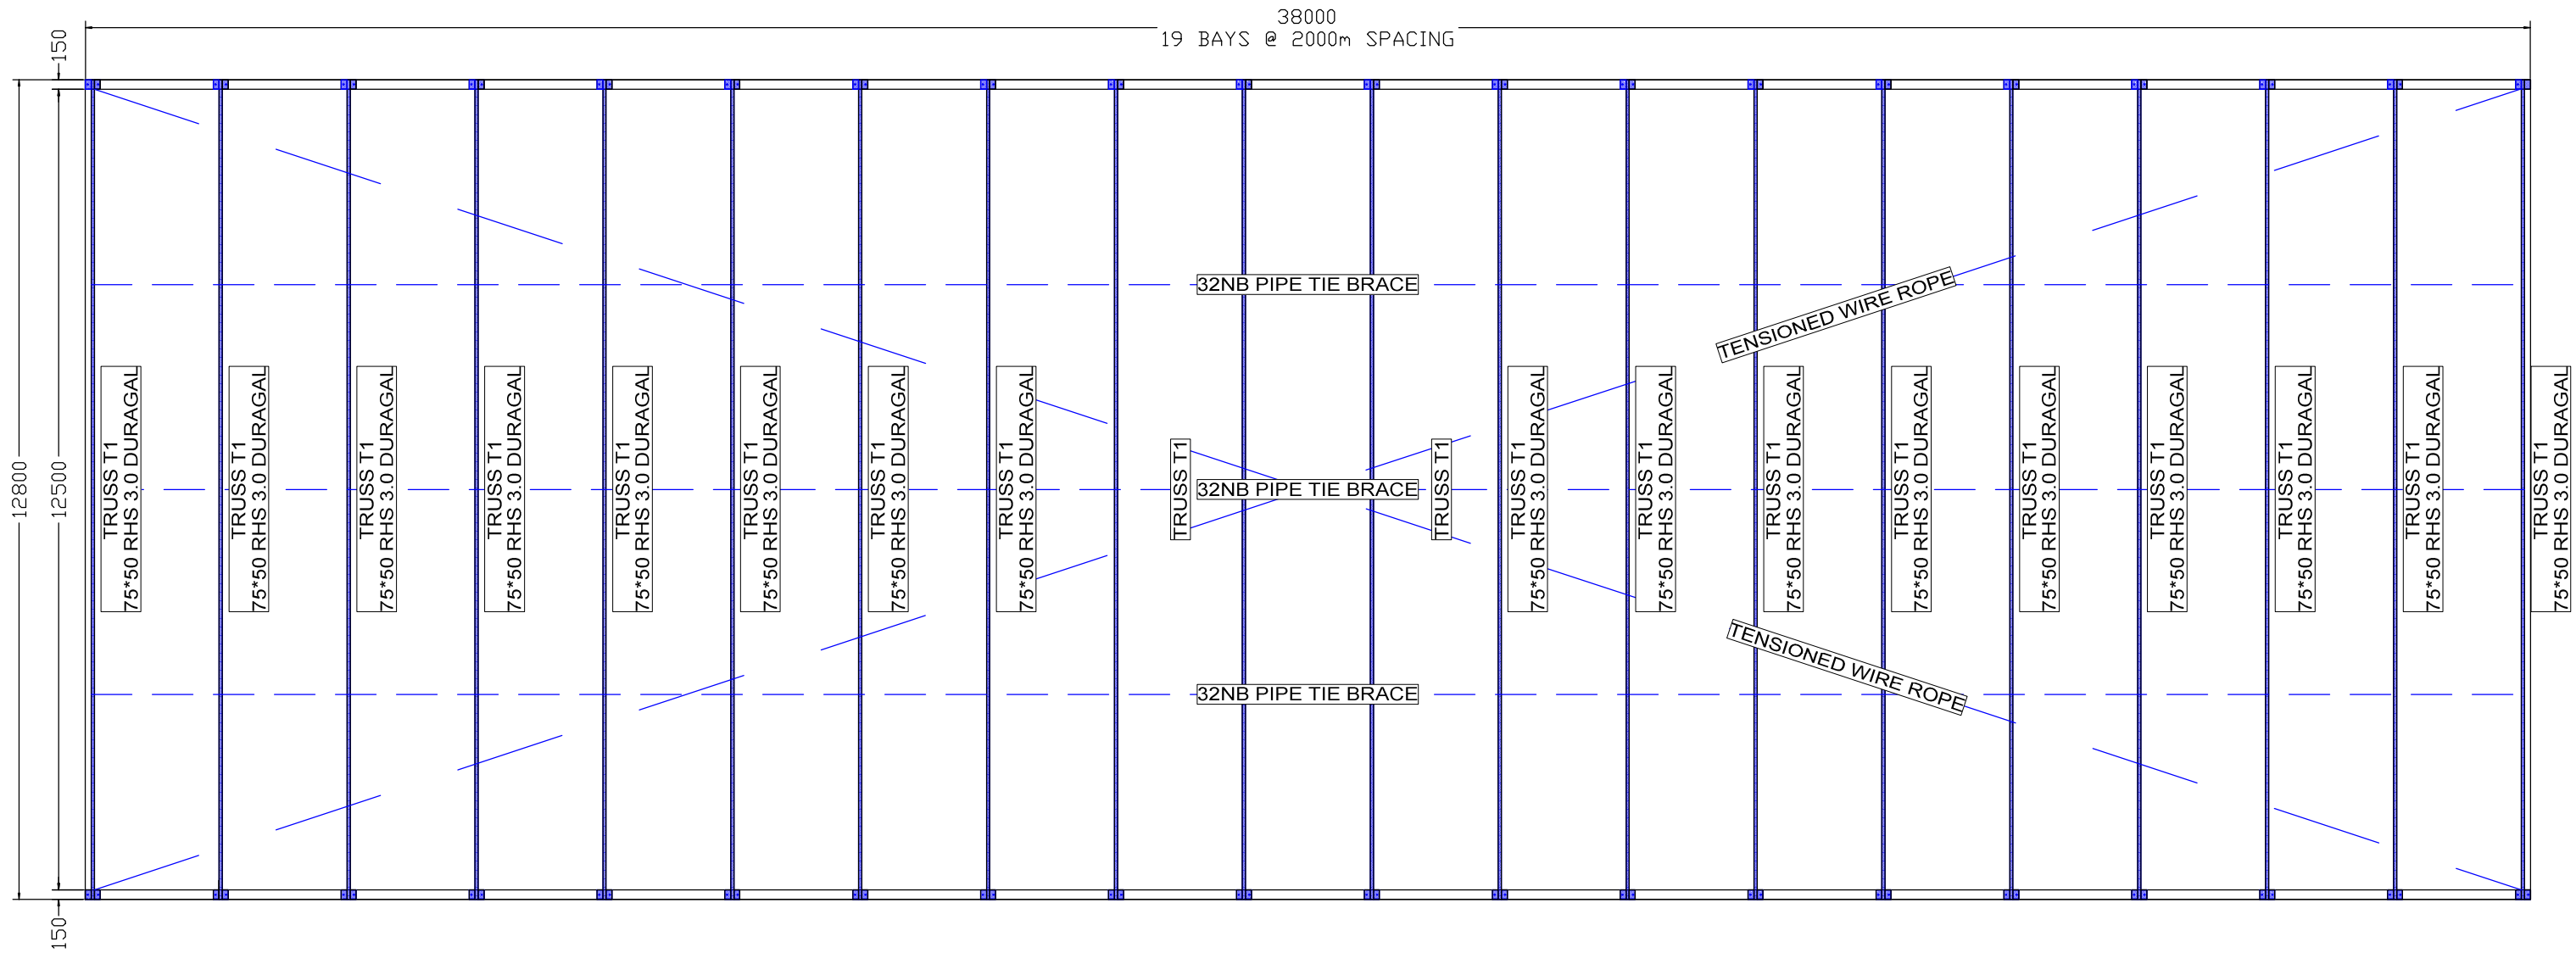

ECO SHELTER PLAN VIEW  
BUILT 2007  
1:100@A3


	PROJECT MARBELUPORK - 71 SOUTH STREET, REMOND	TITLE EXISTING ECO SHELTER	BUILDER J BUNN	JOB # 0000
		DATE 6/10/2018	SIZE A3	SCALE 1:100@A3
			DRAWN DN	REV 0
				SHEET No MP10



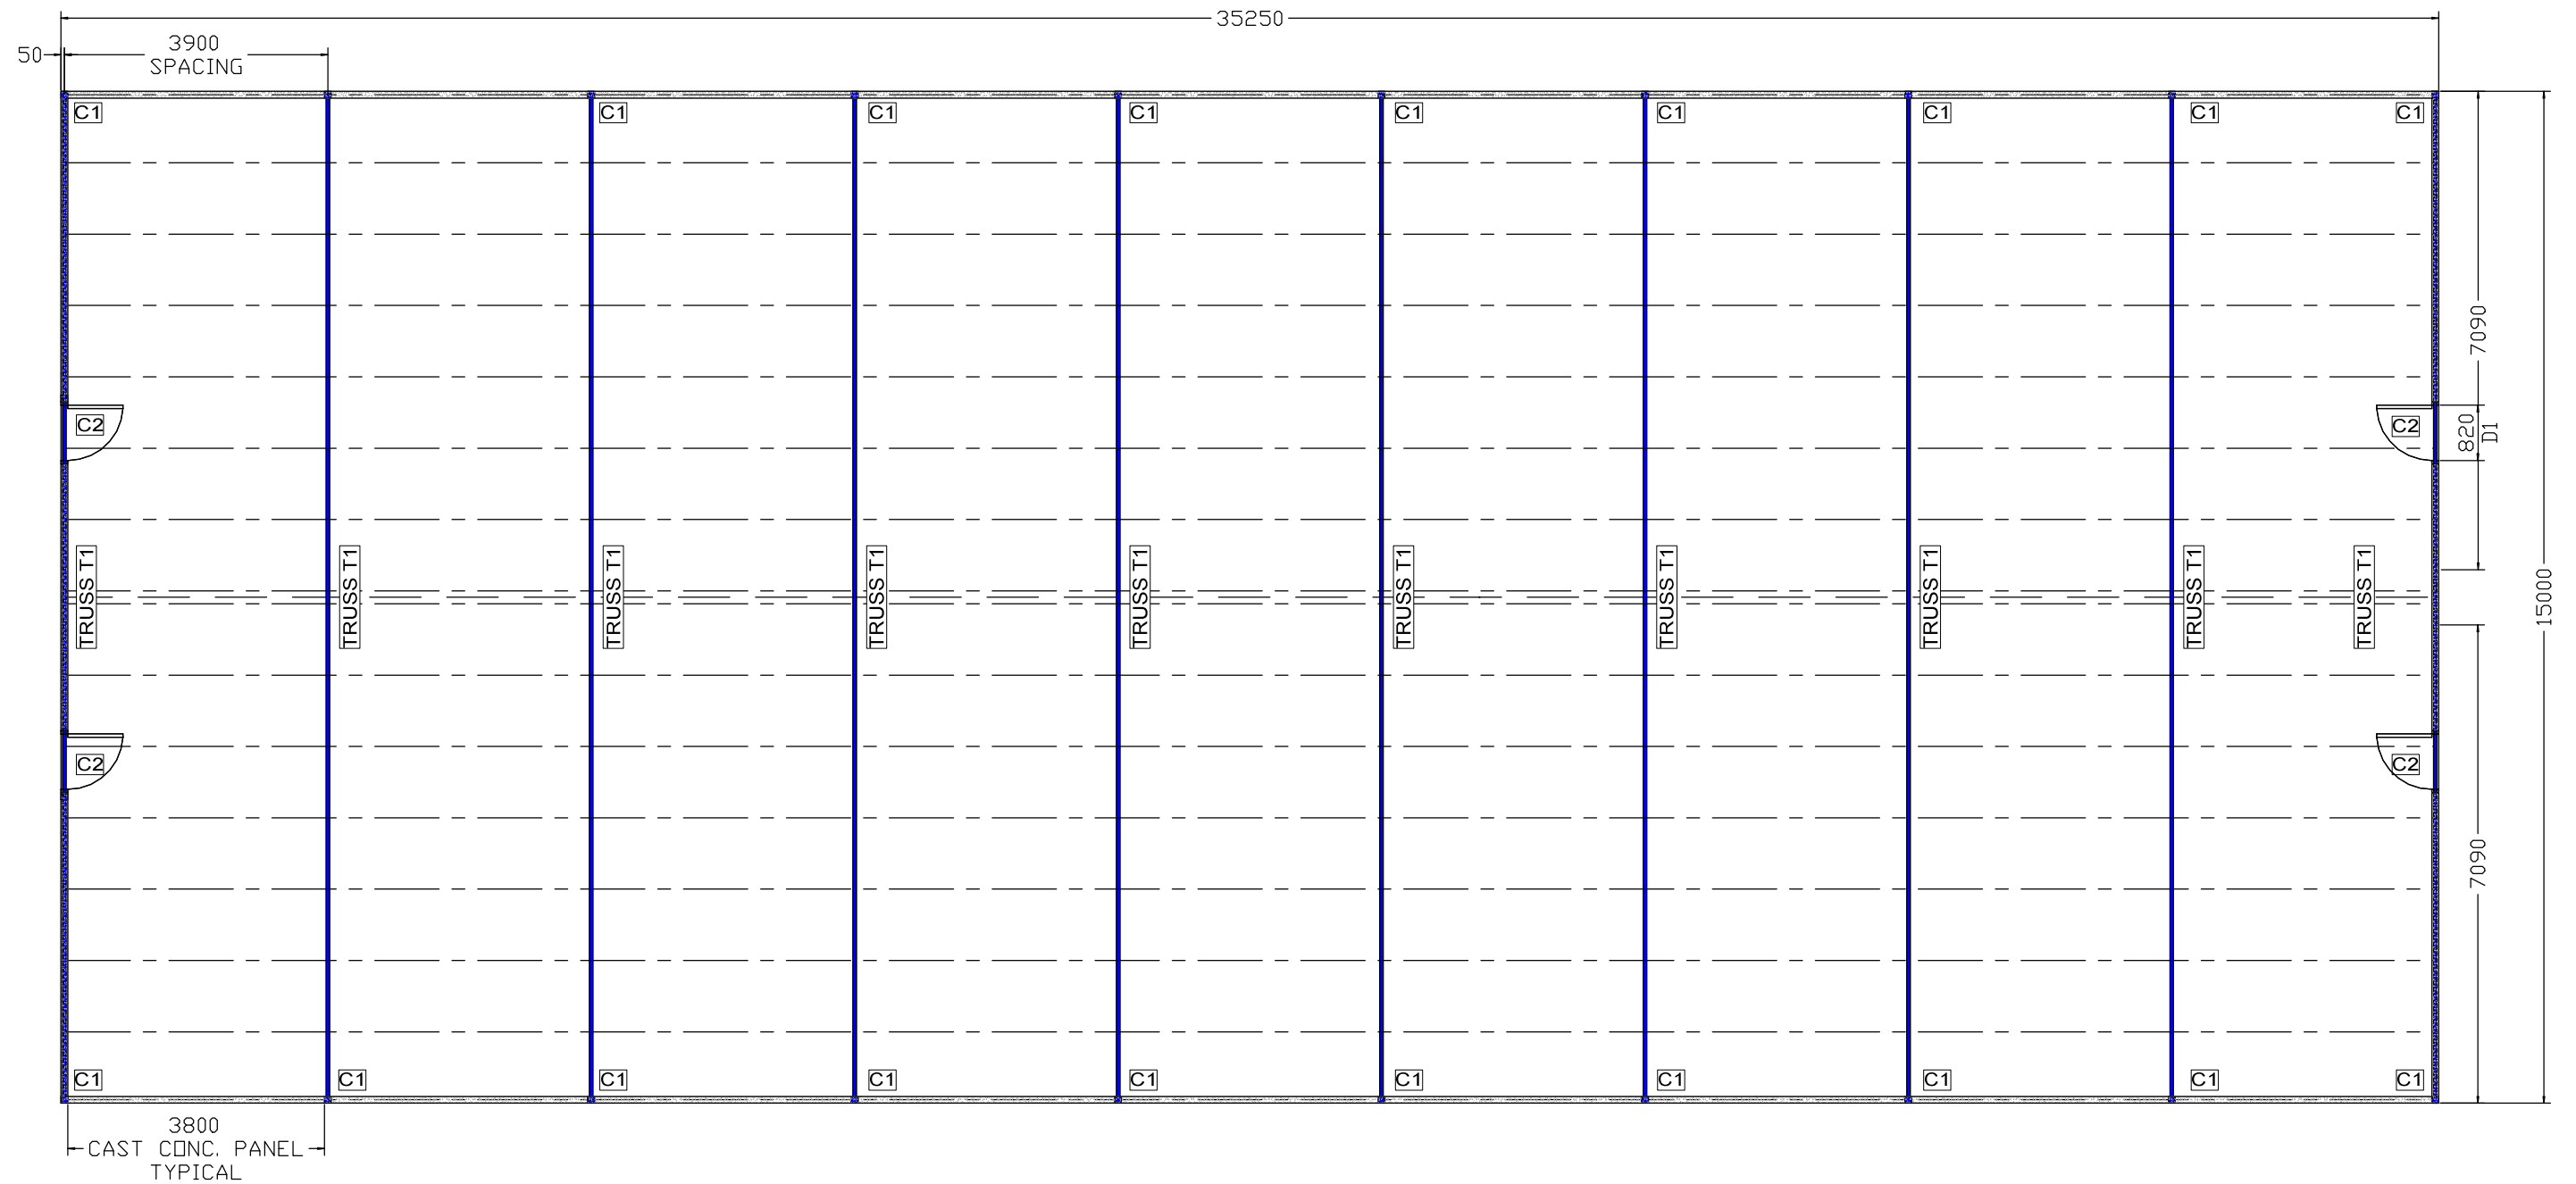


EXISTING DRY SOW SHED  
 BUILT 2002  
 1:100@A3

PROJECT	MARBELUPORK - 71 SOUTH STREET, REMOND	TITLE	EXISTING DRY SOW SHED BUILT 2002	BUILDER	J BUNN	JOB #	0000
		DATE	7/10/2018	SIZE	A3	SCALE	1:100@A3
		DRAWN	DN	REV	0	SHEET No	MP12

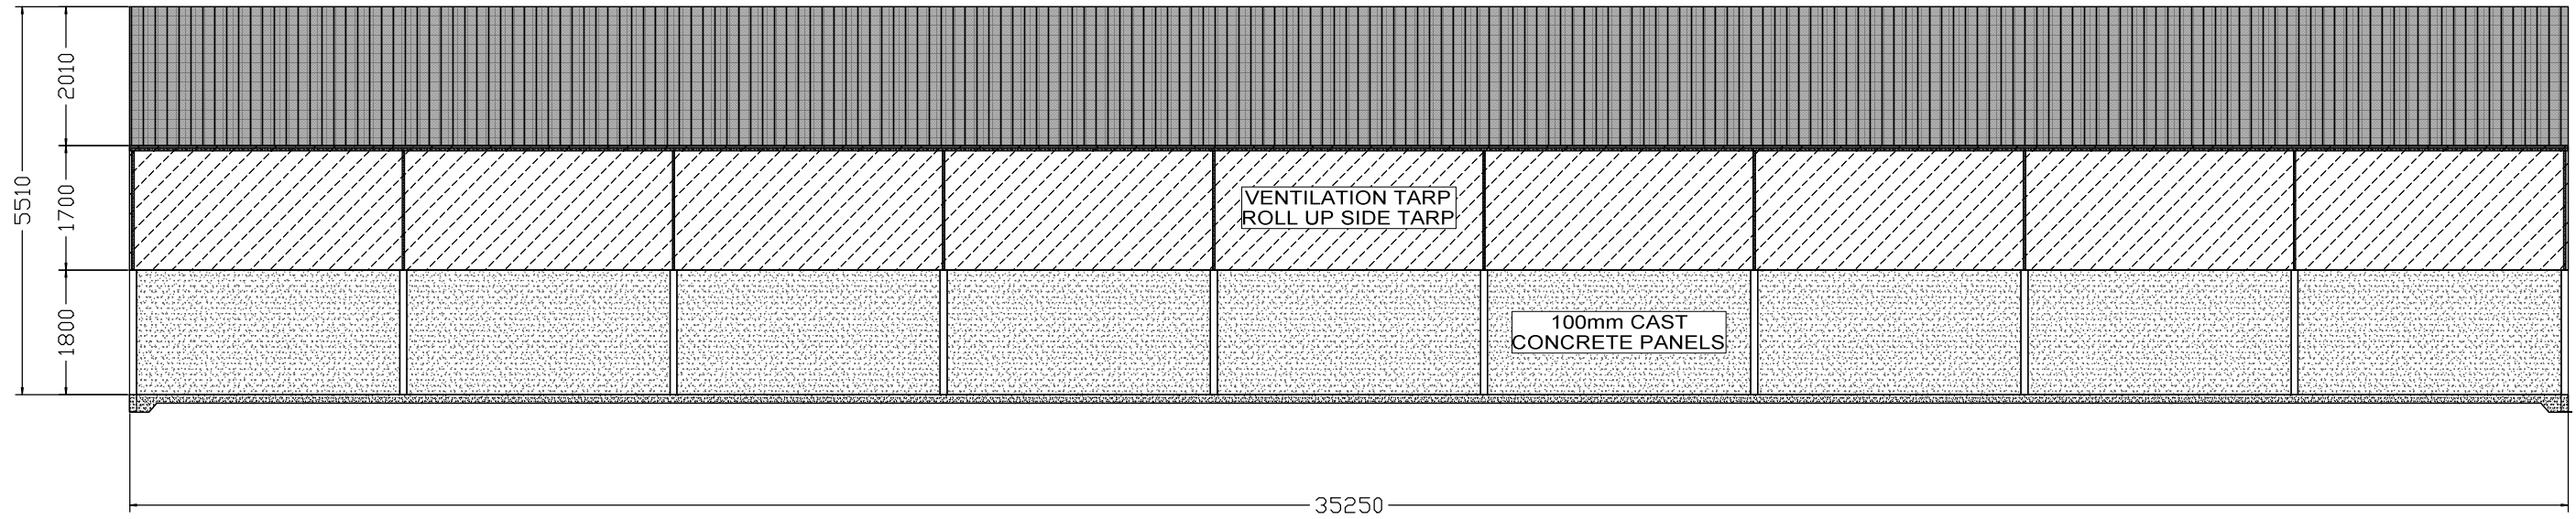


SIDE ELEVATION  
1:100@A3

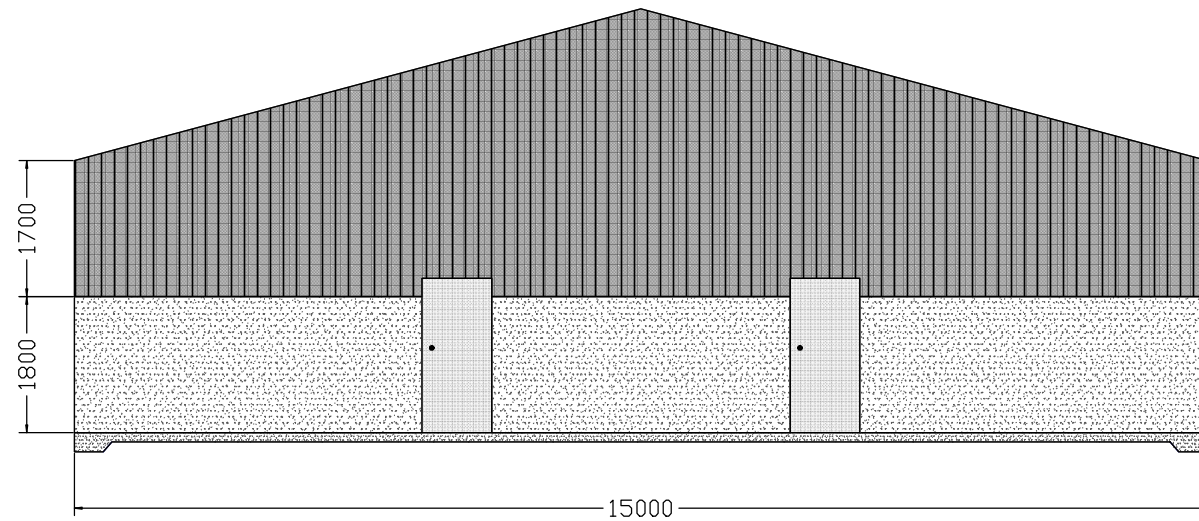


FRONT ELEVATION  
1:100@A3

PROJECT	MARBELUPORK - 71 SOUTH STREET, REMOND	TITLE	EXISTING DRY SOW SHED BUILT 2002	BUILDER	J BUNN	JOB #	0000
		DATE	7/10/2018	SIZE	A3	SCALE	1:100@A3
		DRAWN	DN	REV	0	SHEET No	MP13

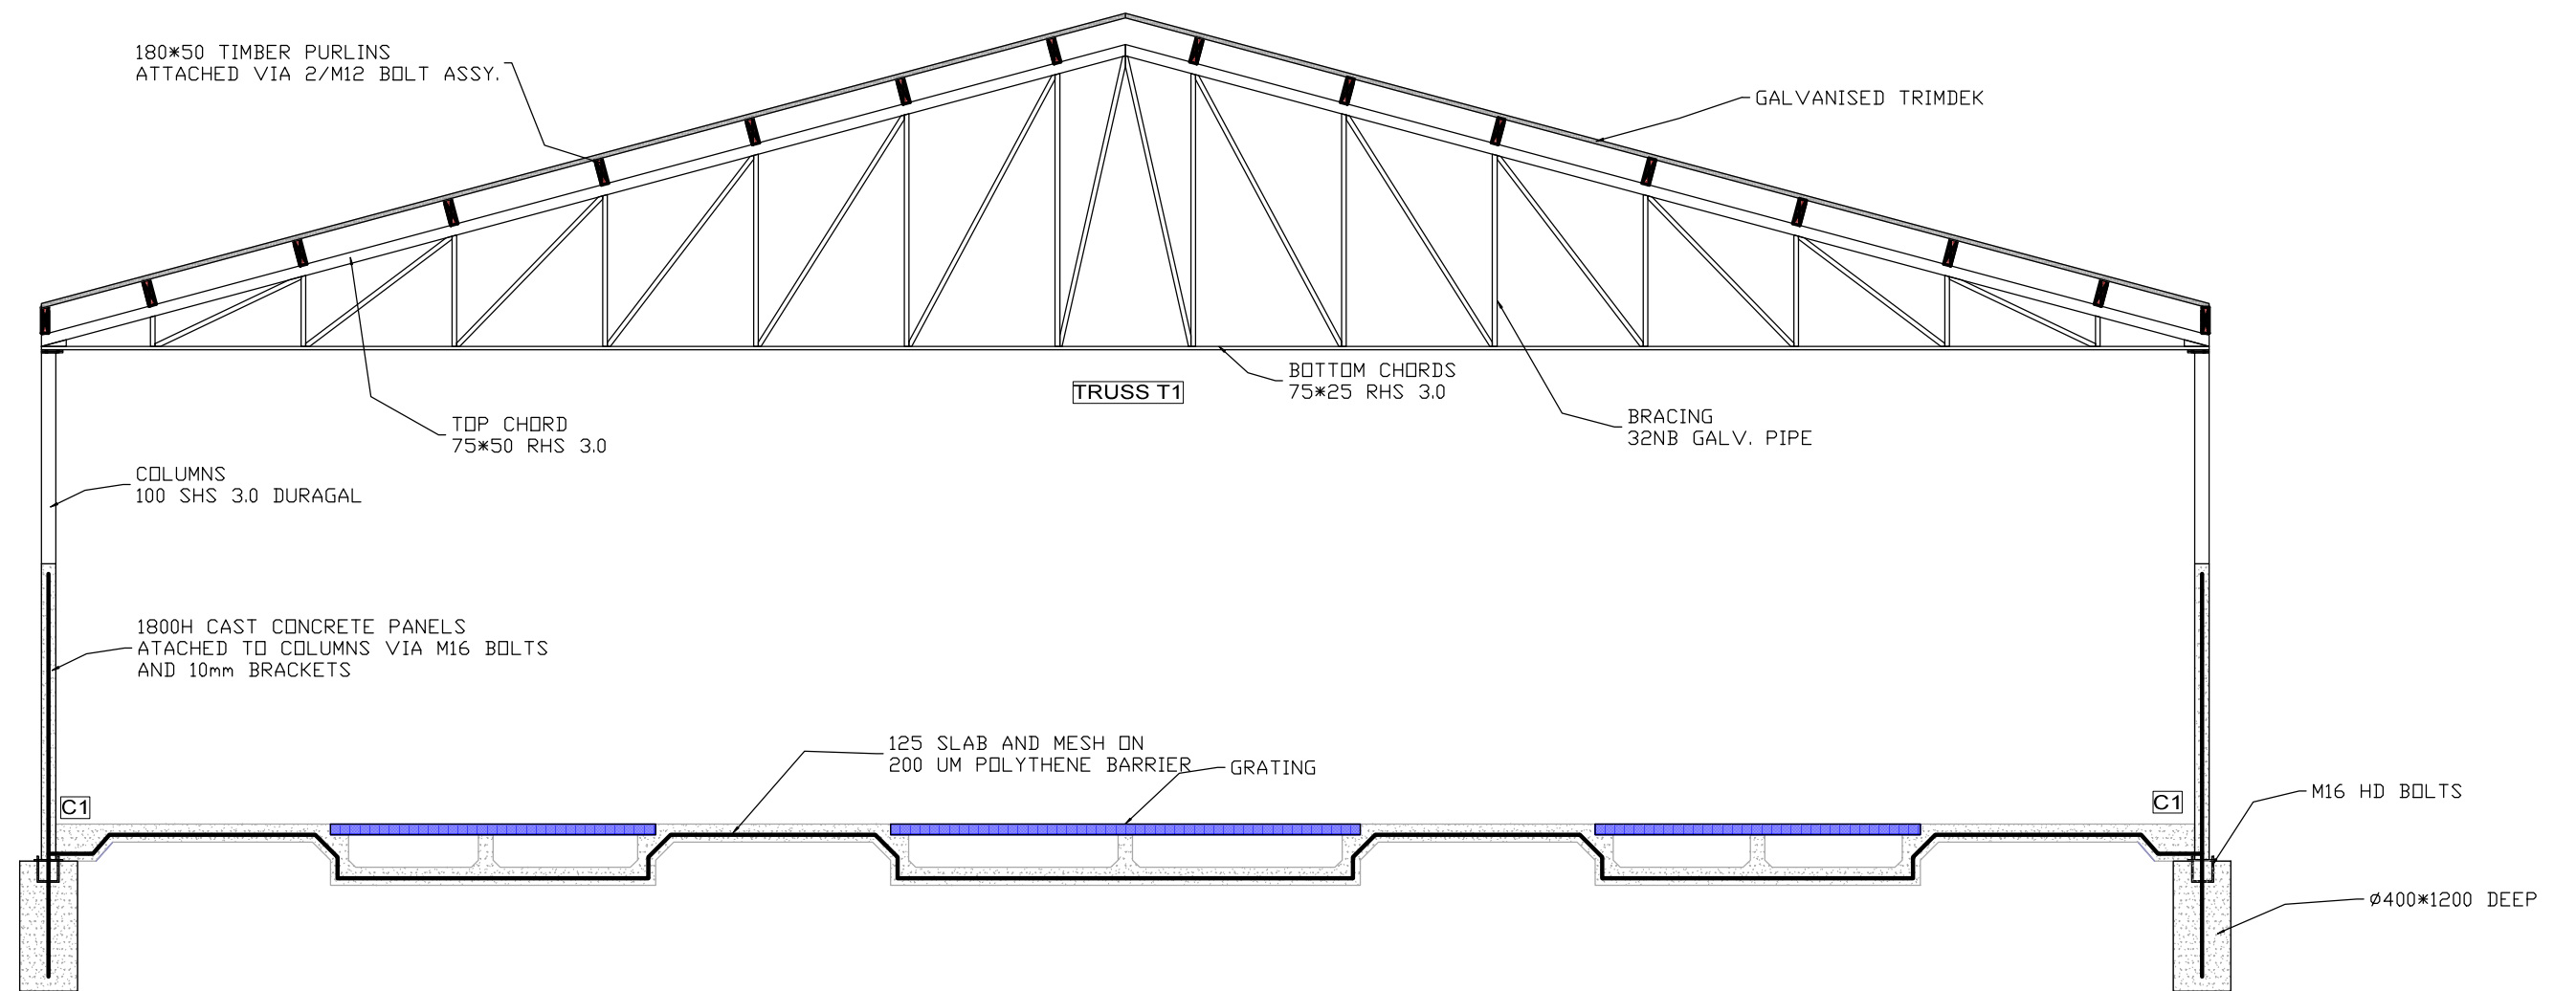


EXISTING DRY SOW SHED  
SECTION VIEW  
1:50@A3

PROJECT	MARBELUPORK - 71 SOUTH STREET, REMOND	TITLE	EXISTING DRY SOW SHED BUILT 2002	BUILDER	J BUNN	JOB #	0000
		DATE	7/10/2018	SIZE	A3	SCALE	VARIES
		DRAWN	DN	REV	0	SHEET No	MP14

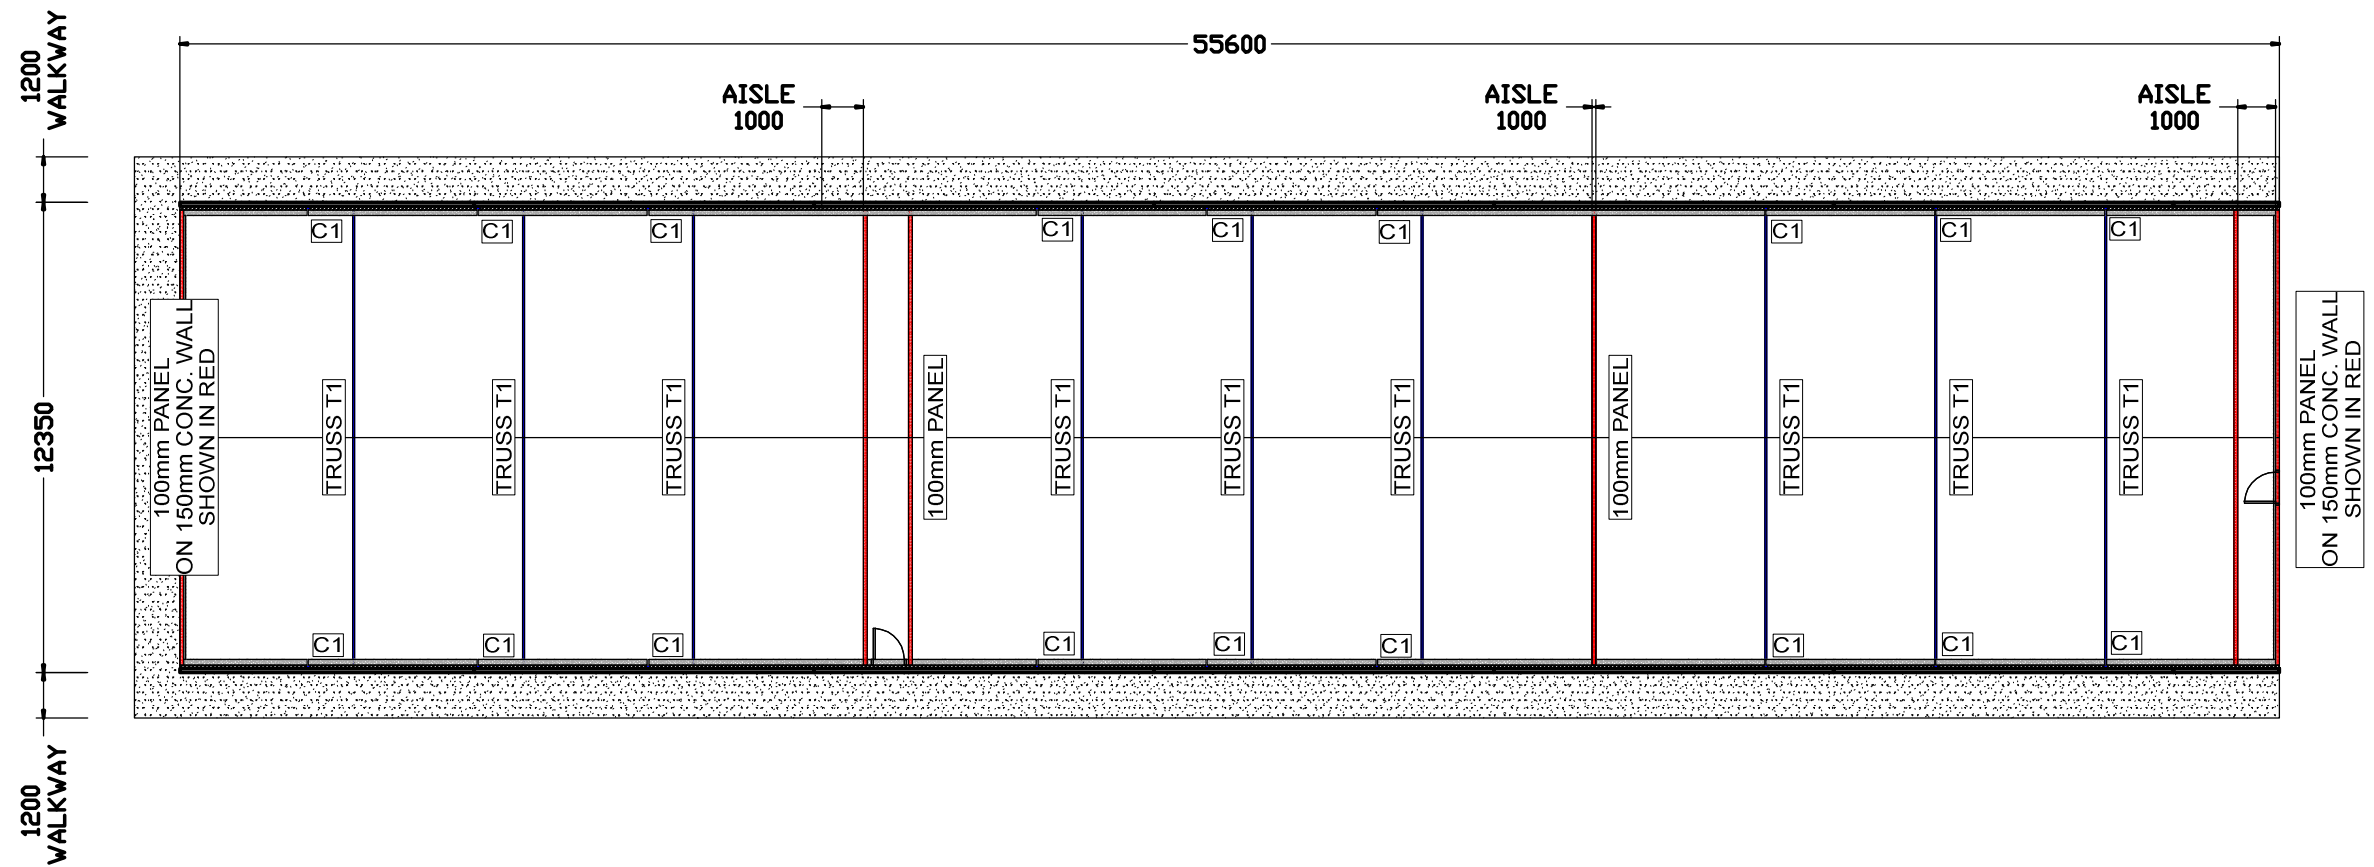


EXISTING FARROWING SHED  
 BUILT 2011  
 1:200@A3

PROJECT	MARBELUPORK - 71 SOUTH STREET, REMOND	TITLE	EXISTING FARROWING SHED BUILT 2011	BUILDER	J BUNN	JOB #	0000
		DATE	9/10/2018	SIZE	A3	SCALE	AS NOTED
		DRAWN	DN	REV	0	SHEET No	MP15

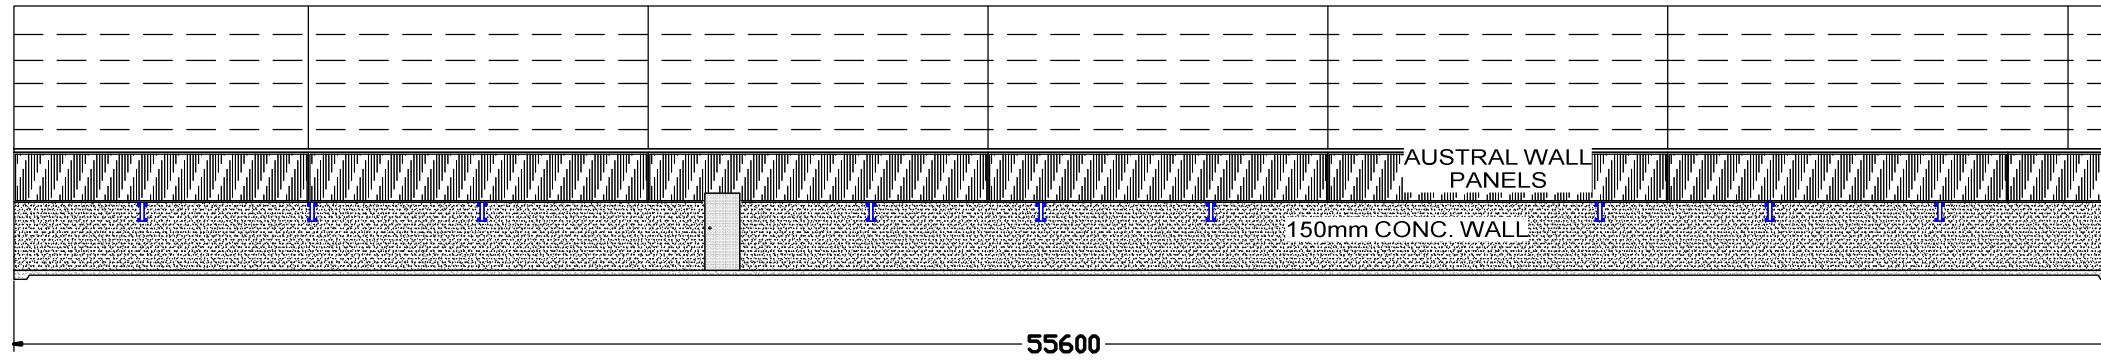


SIDE ELEVATION  
1:200@A3

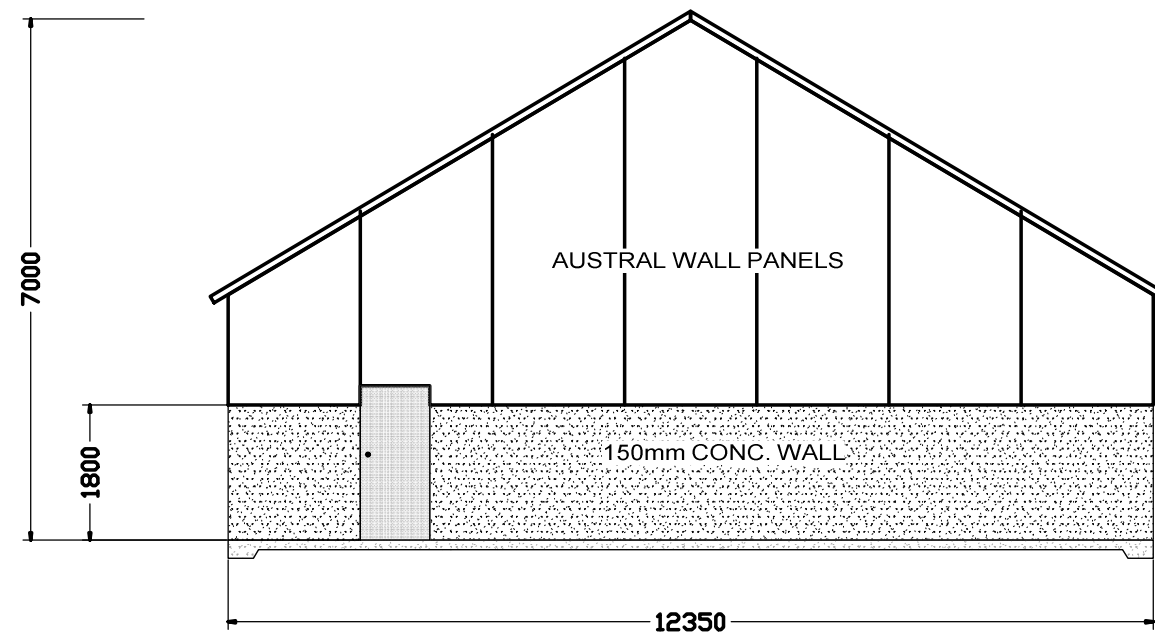

FRONT ELEVATION  
1:100@A3


PROJECT	MARBELUPORK - 71 SOUTH STREET, REMOND	TITLE	EXISTING FARROWING SHED BUILT 2011	BUILDER	J BUNN	JOB #	0000
		DATE	9/10/2018	SIZE	A3	SCALE	AS NOTED
		DRAWN	DN	REV	0	SHEET No	MP16



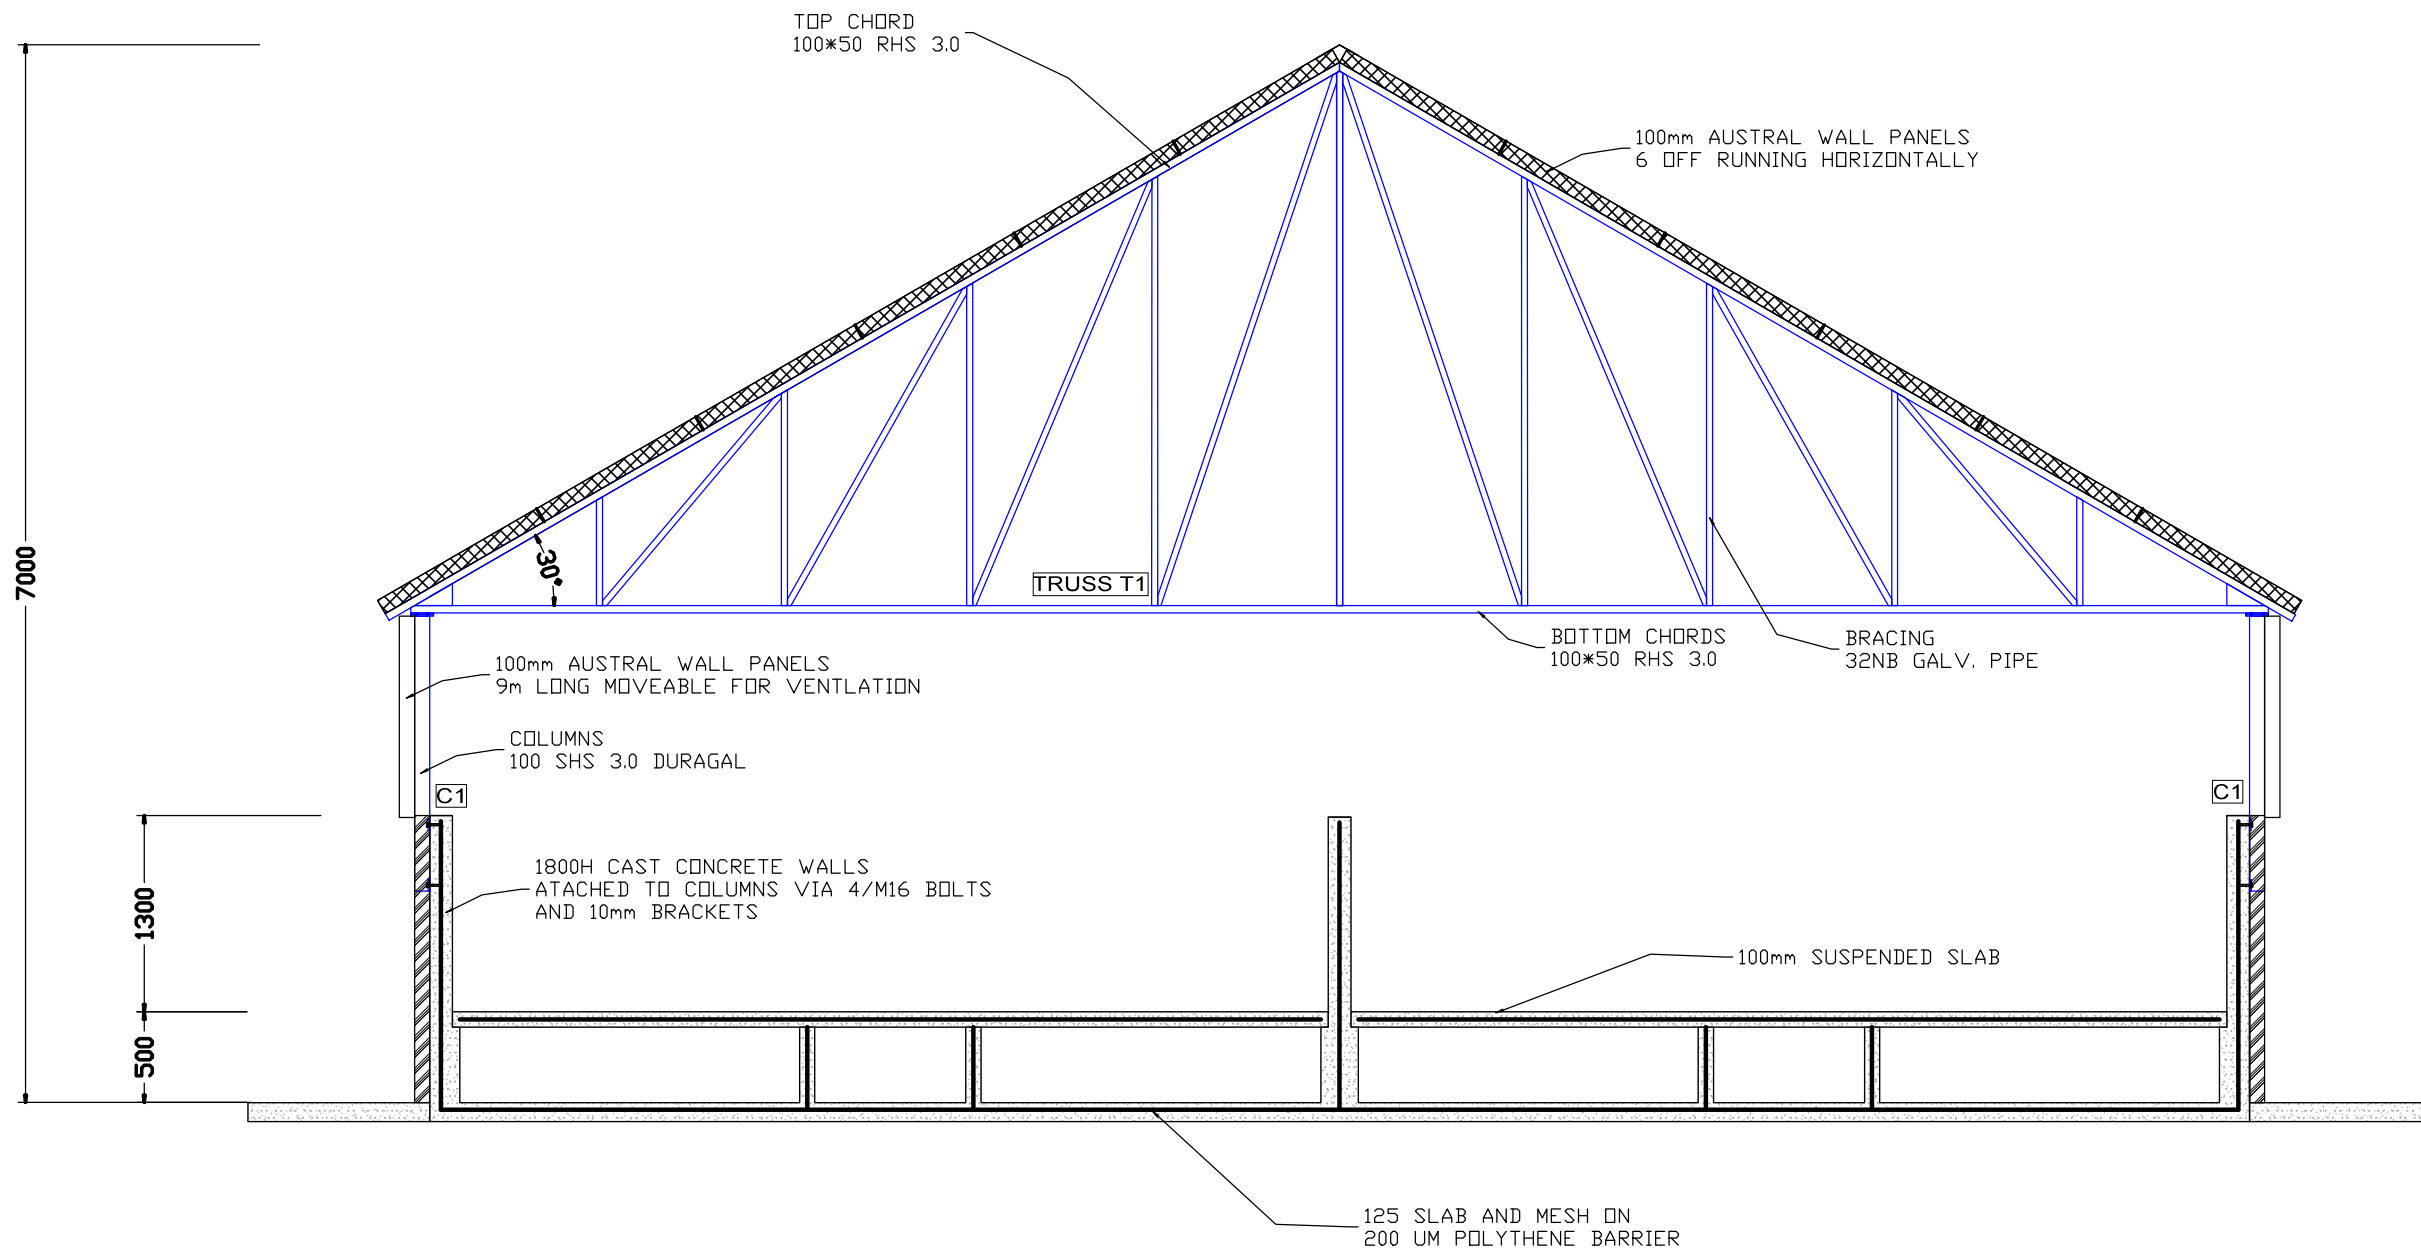


EXISTING FARROWING SHED  
SECTION VIEW  
1:50@A3

PROJECT	MARBELUPORK - 71 SOUTH STREET, REMOND	TITLE	EXISTING FARROWING SHED BUILT 2011	BUILDER	J BUNN	JOB #	0000
DATE	9/10/2018	SIZE	A3	SCALE	AS NOTED	DRAWN	DN
REV	0	SHEET No	MP17				

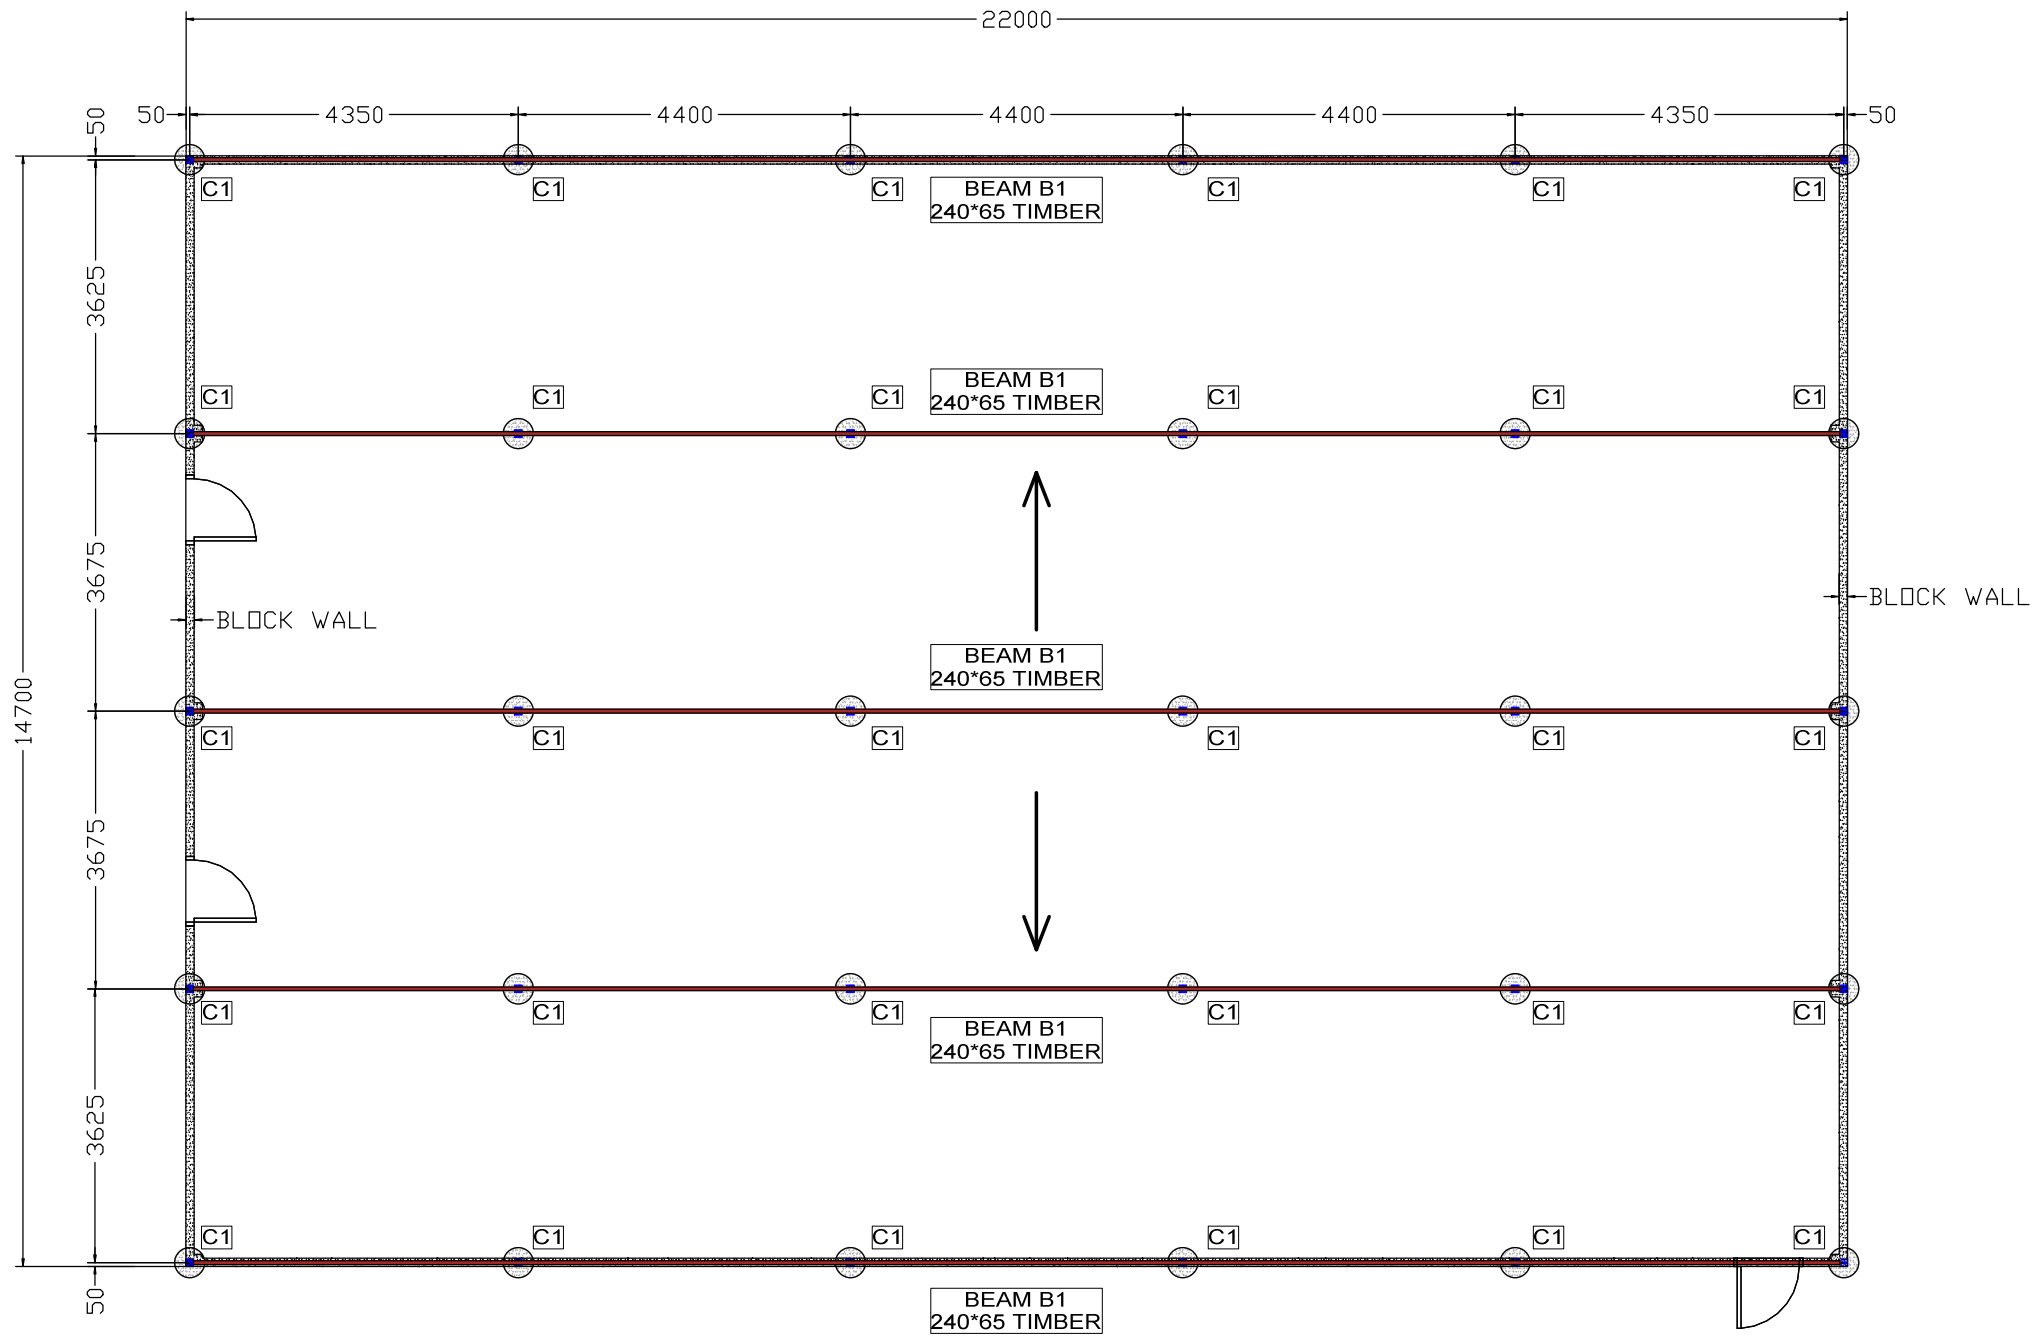


EXISTING FINISHER SHED  
BUILT 1990  
1:100@A3

PROJECT	MARBELUPORK - 71 SOUTH STREET, REMOND	TITLE	EXISTING FINISHER SHED BUILT 1990	BUILDER	J BUNN	JOB #	0000
		DATE	9/10/2018	SIZE	A3	SCALE	AS NOTED
		DRAWN	DN	REV	0	SHEET No	MP18

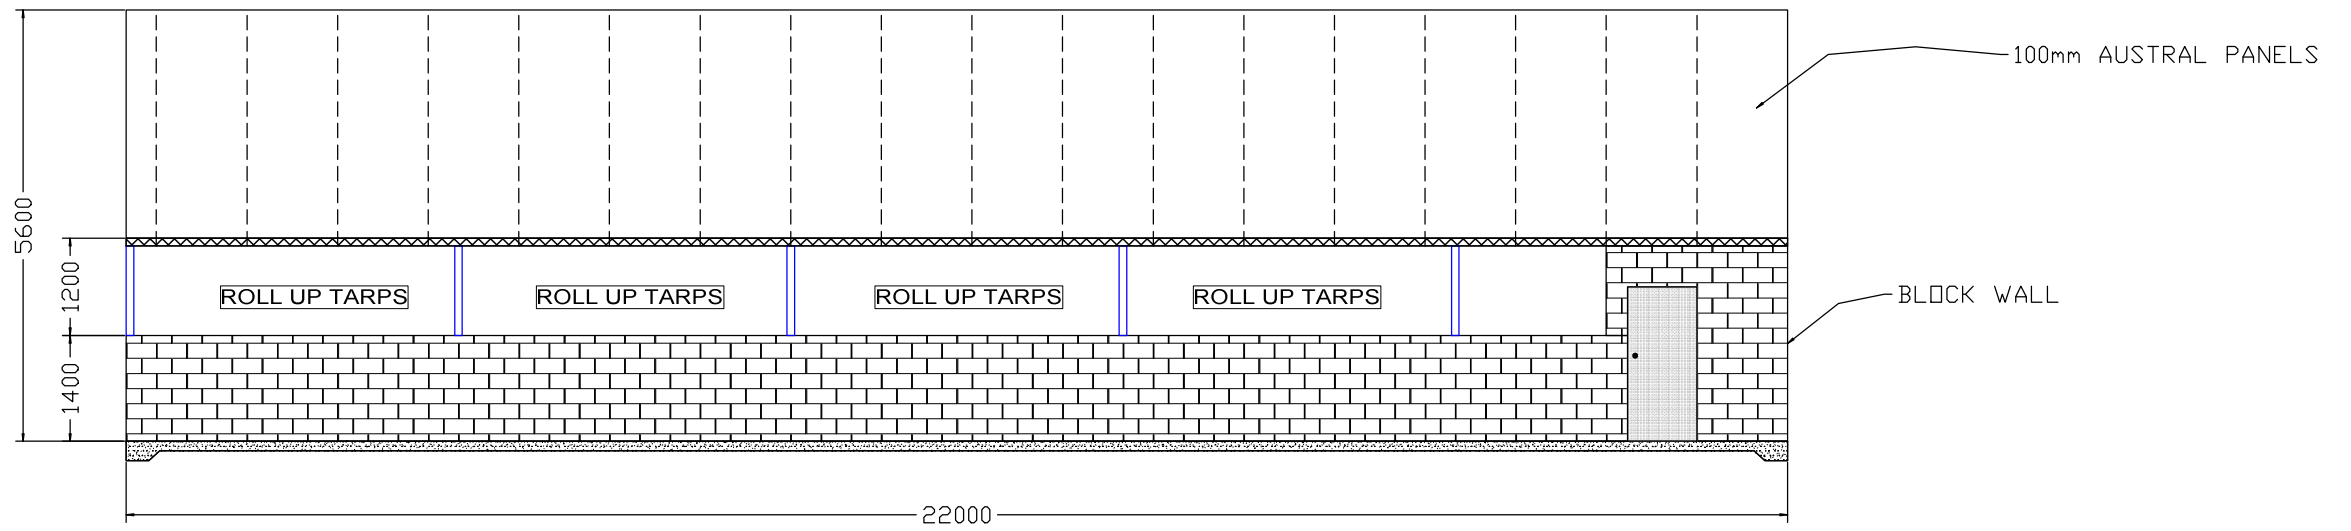


SIDE ELEVATION  
1:100@A3

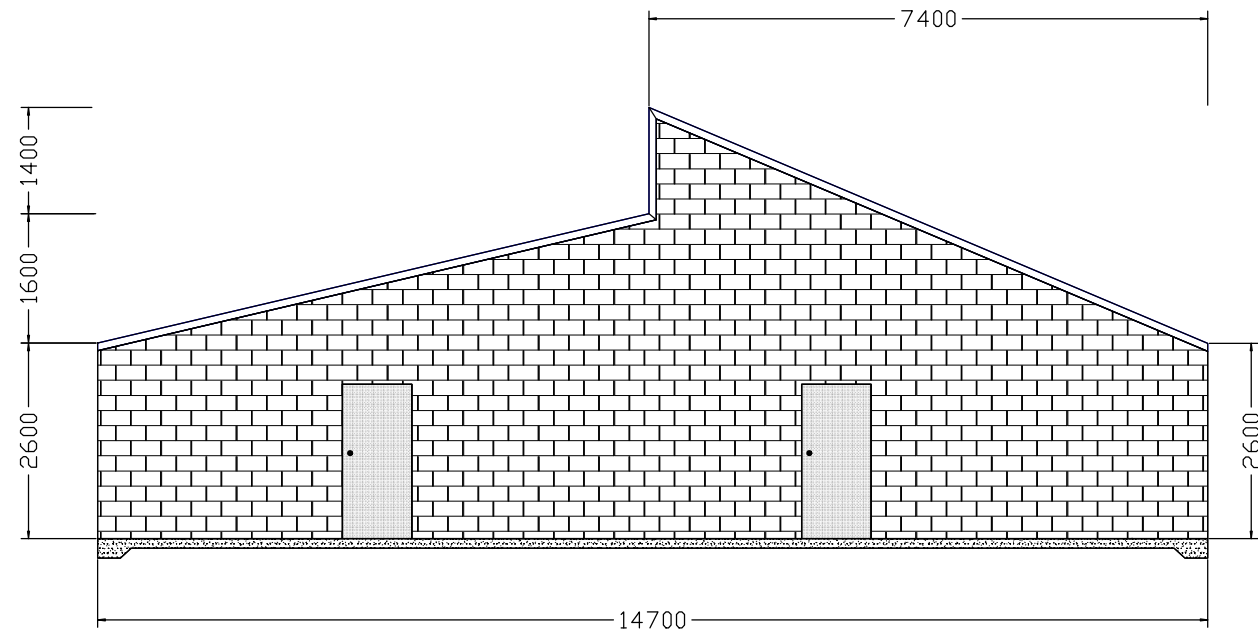


FRONT ELEVATION  
1:100@A3

PROJECT	MARBELUPORK - 71 SOUTH STREET, REMOND	TITLE	EXISTING FINISHER SHED BUILT 1990	BUILDER	J BUNN	JOB #	0000
		DATE	9/10/2018	SIZE	A3	SCALE	AS NOTED
		DRAWN	DN	REV	0	SHEET No	MP19

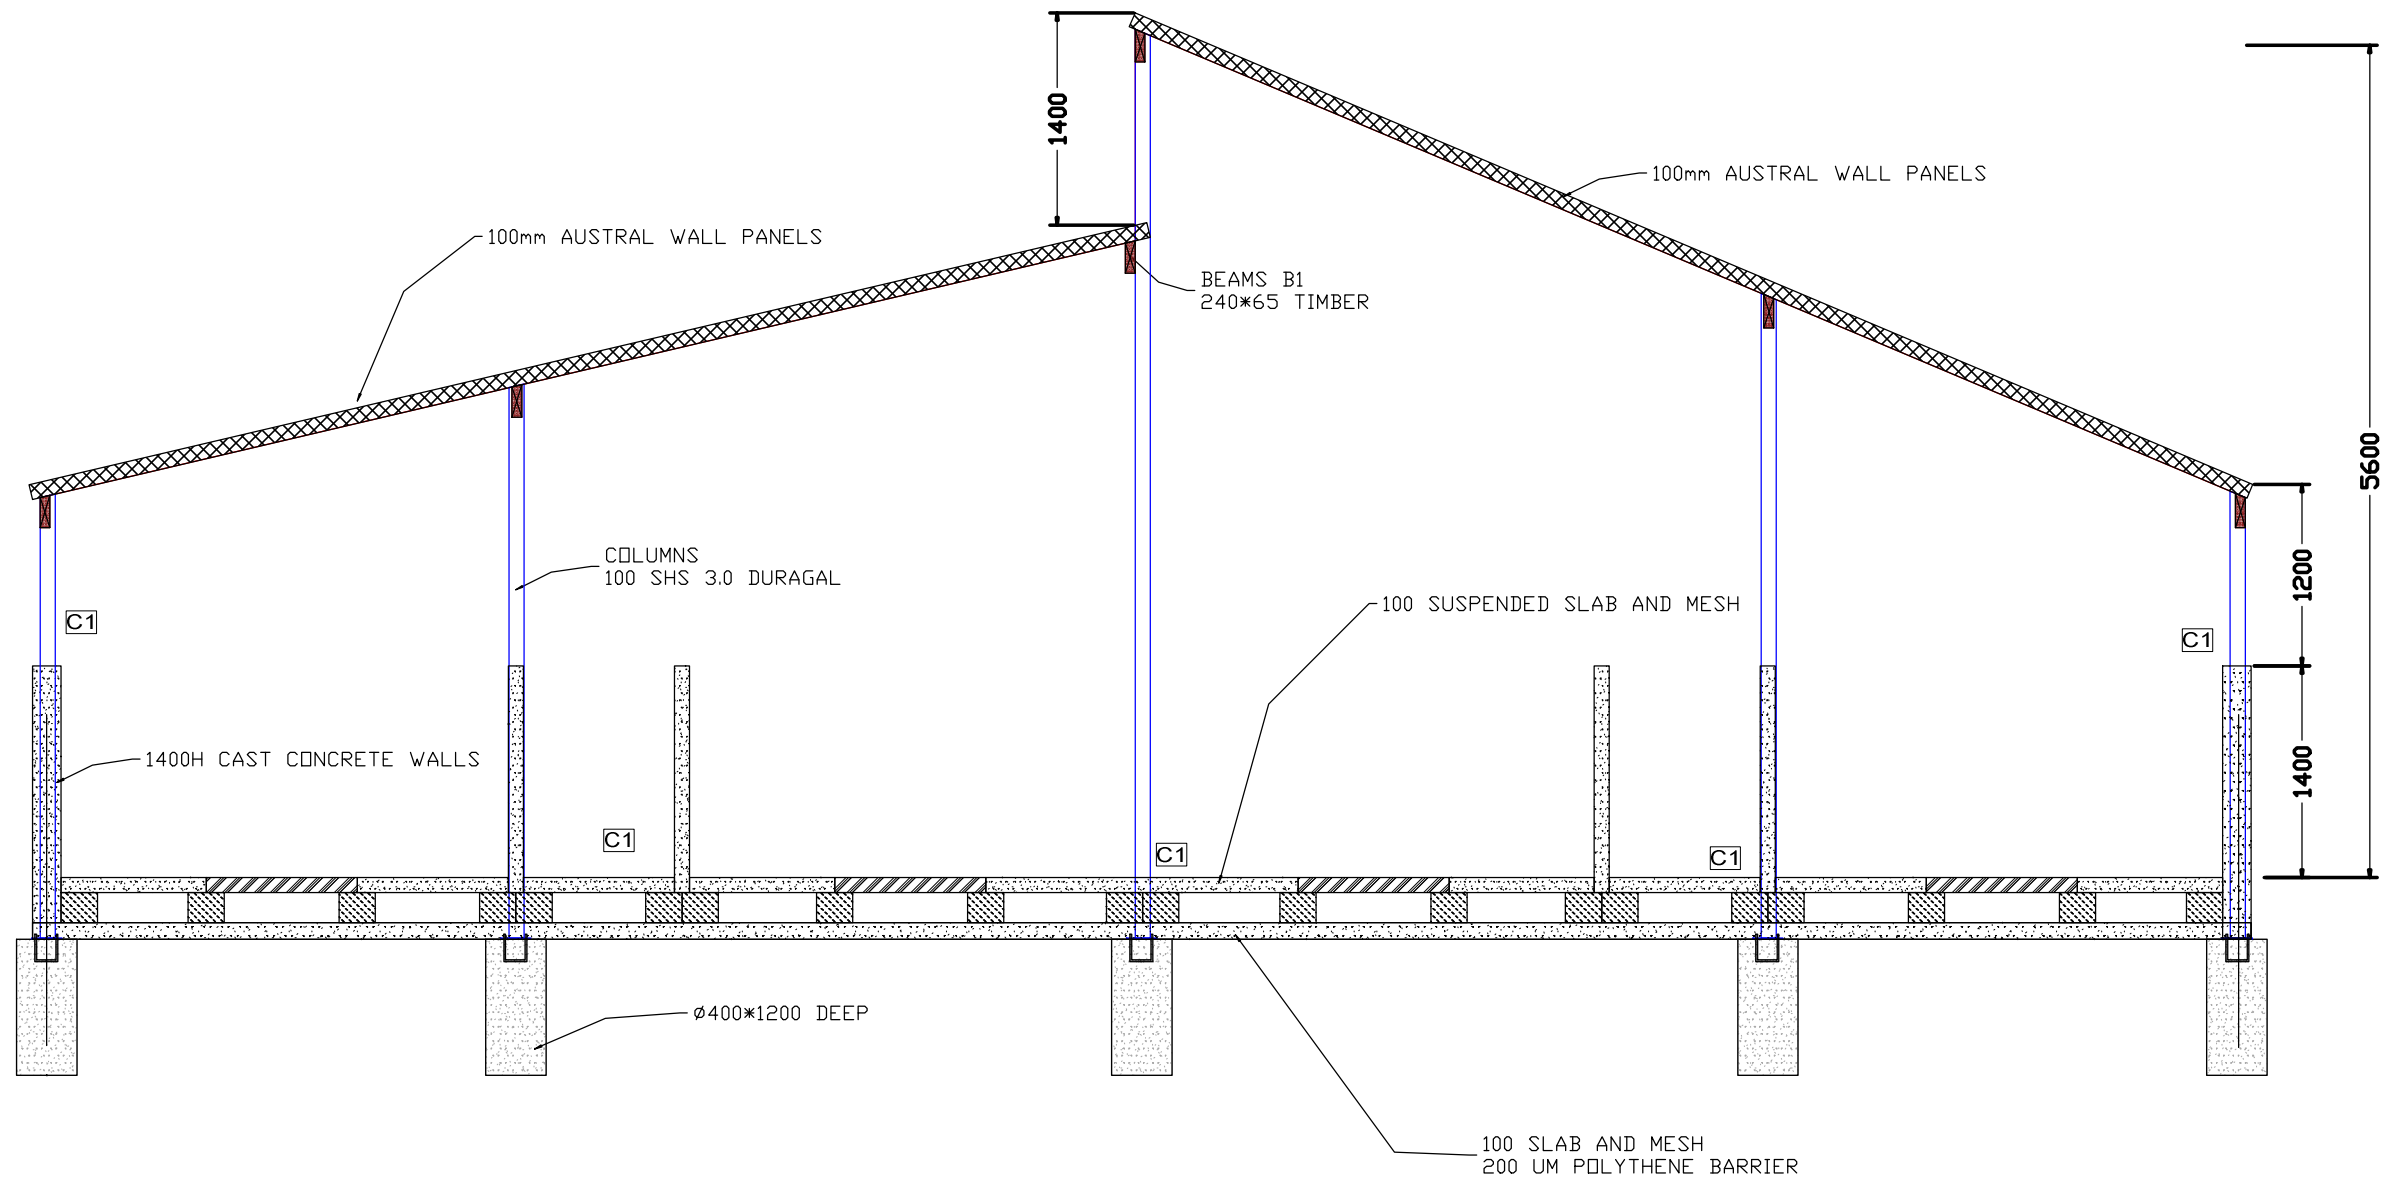


EXISTING FINISHER SHED  
SECTION VIEW  
1:50@A3

PROJECT	MARBELUPORK - 71 SOUTH STREET, REMOND	TITLE	EXISTING FINISHER SHED BUILT 1990		BUILDER	J BUNN		JOB #	0000		
	DATE		9/10/2018	SIZE		A3	SCALE		AS NOTED	DRAWN	DN

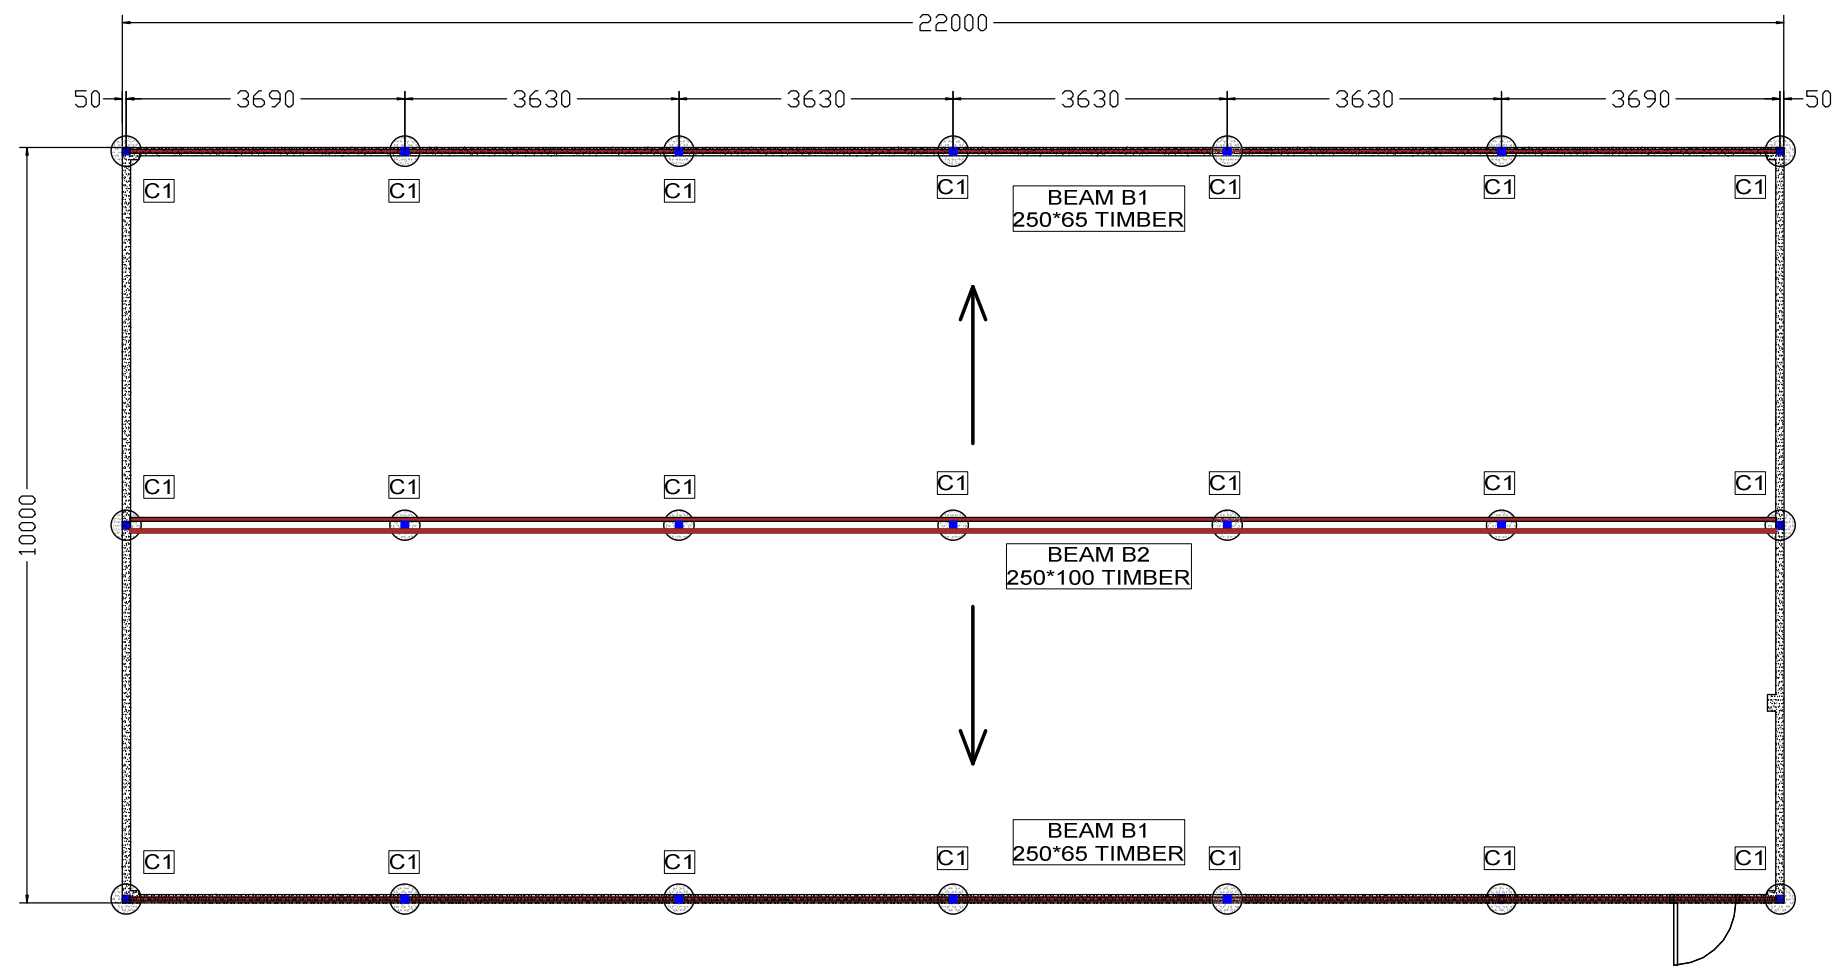


EXISTING GROWER SHED  
BUILT 1990  
1:100@A3

PROJECT	MARBELUPORK - 71 SOUTH STREET, REMOND	TITLE	EXISTING GROWER SHED BUILT 1990		BUILDER	J BUNN		JOB #	0000		
	DATE		10/10/2018	SIZE	A3	SCALE	AS NOTED	DRAWN	DN	REV	0

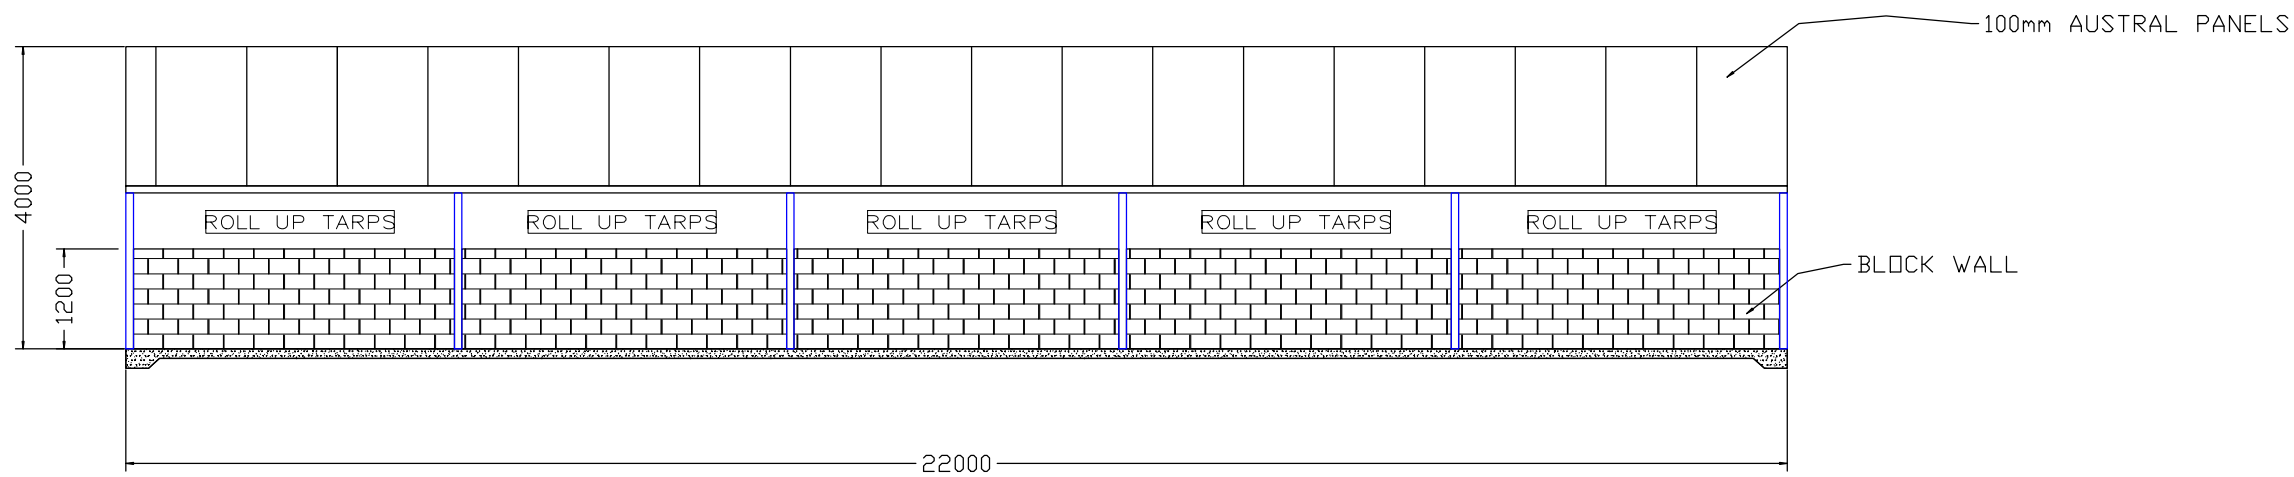


SIDE ELEVATION  
1:100@A3

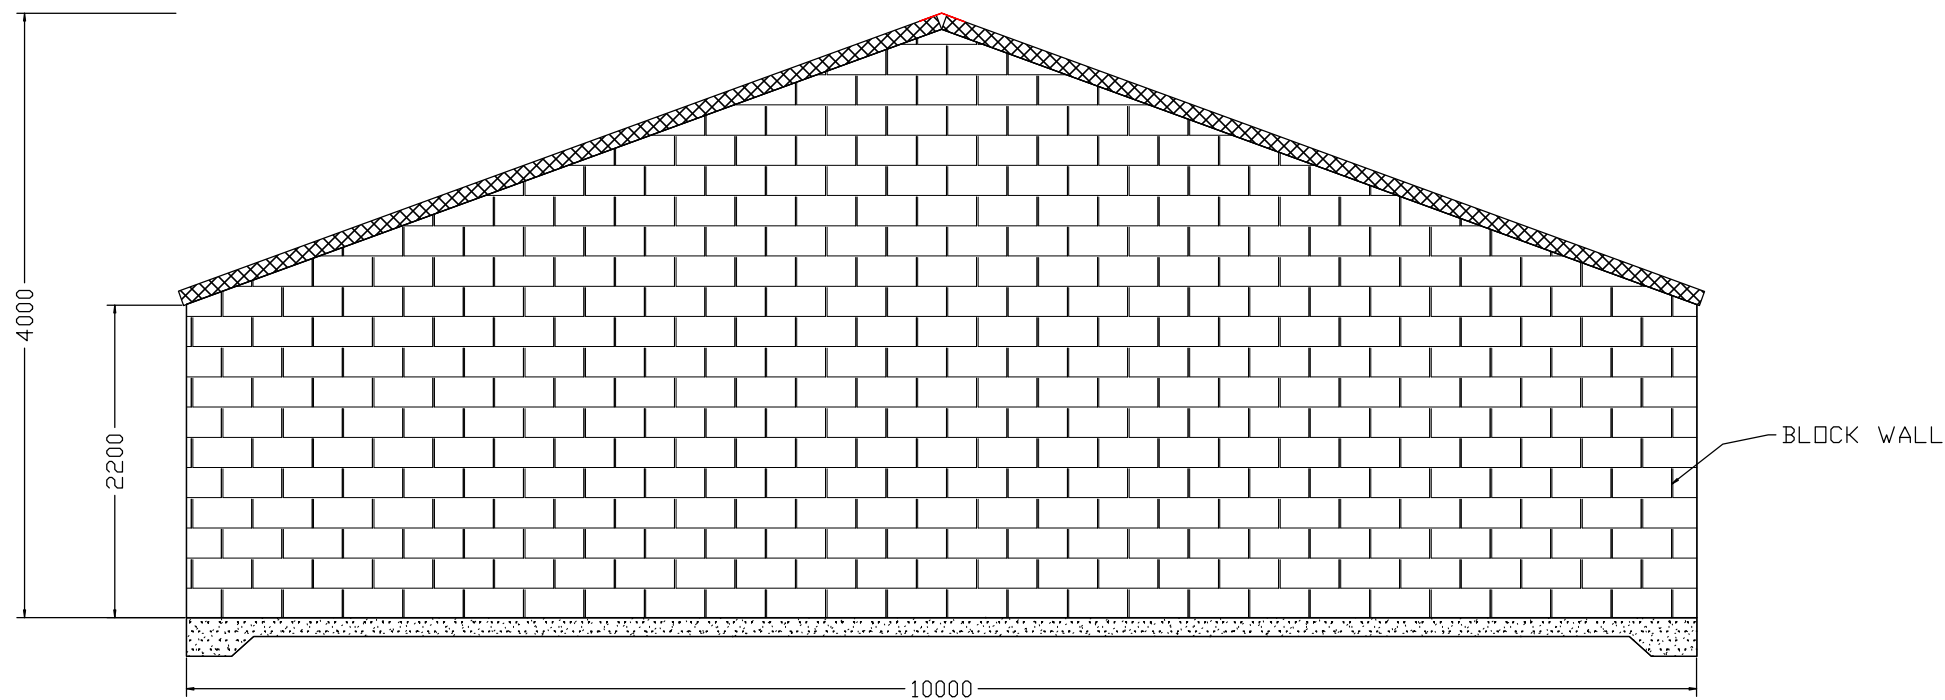

FRONT ELEVATION  
1:50@A3

PROJECT	MARBELUPORK - 71 SOUTH STREET, REMOND	TITLE	EXISTING GROWER SHED BUILT 1990	BUILDER	J BUNN	JOB #	0000
		DATE	10/10/2018	SIZE	A3	SCALE	AS NOTED
		DRAWN	DN	REV	0	SHEET No	MP22

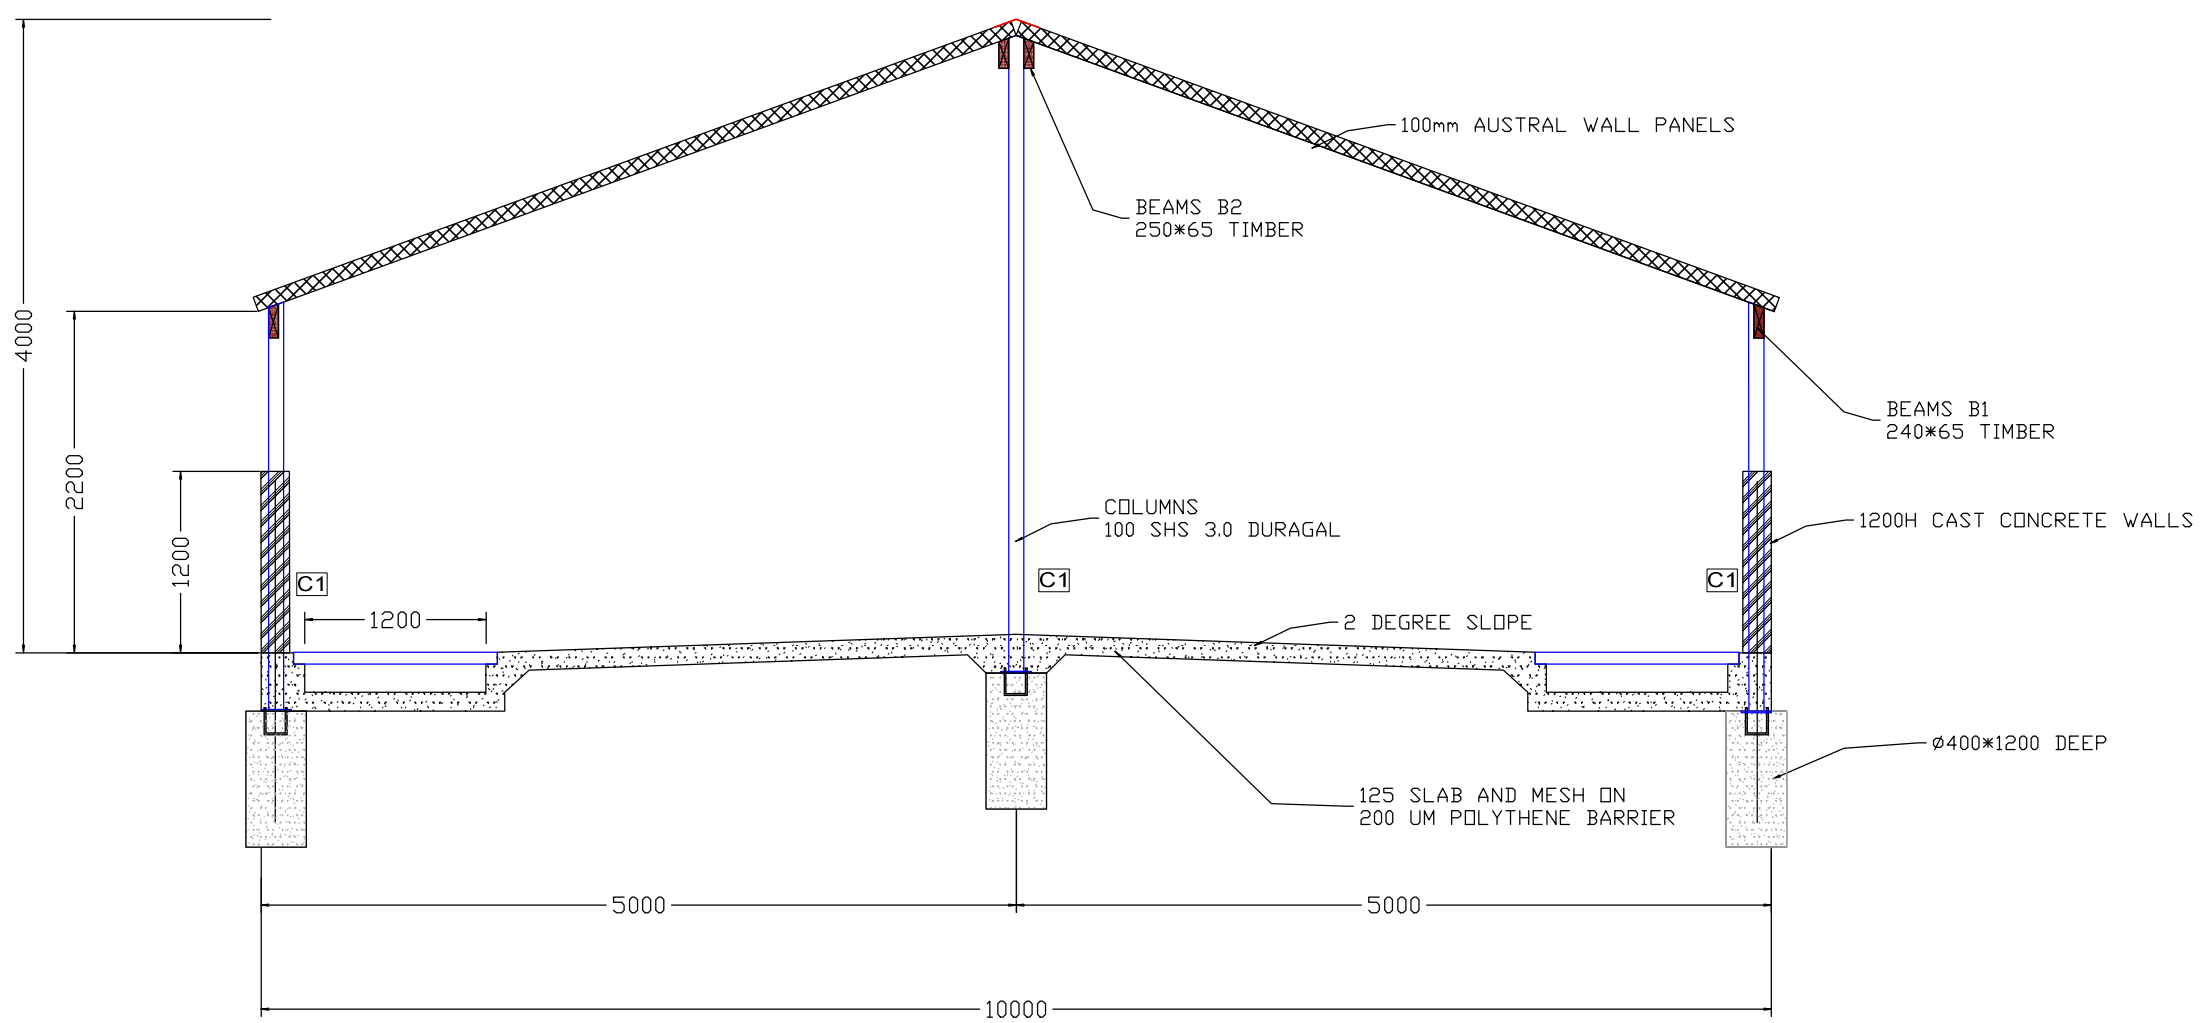


SECTION VIEW  
1:50@A3


PROJECT	MARBELUPORK - 71 SOUTH STREET, REMOND	TITLE	EXISTING GROWER SHED BUILT 1990		BUILDER	J BUNN			JOB #	0000	
	DATE		10/10/2018	SIZE		A3	SCALE	AS NOTED	DRAWN	DN	REV





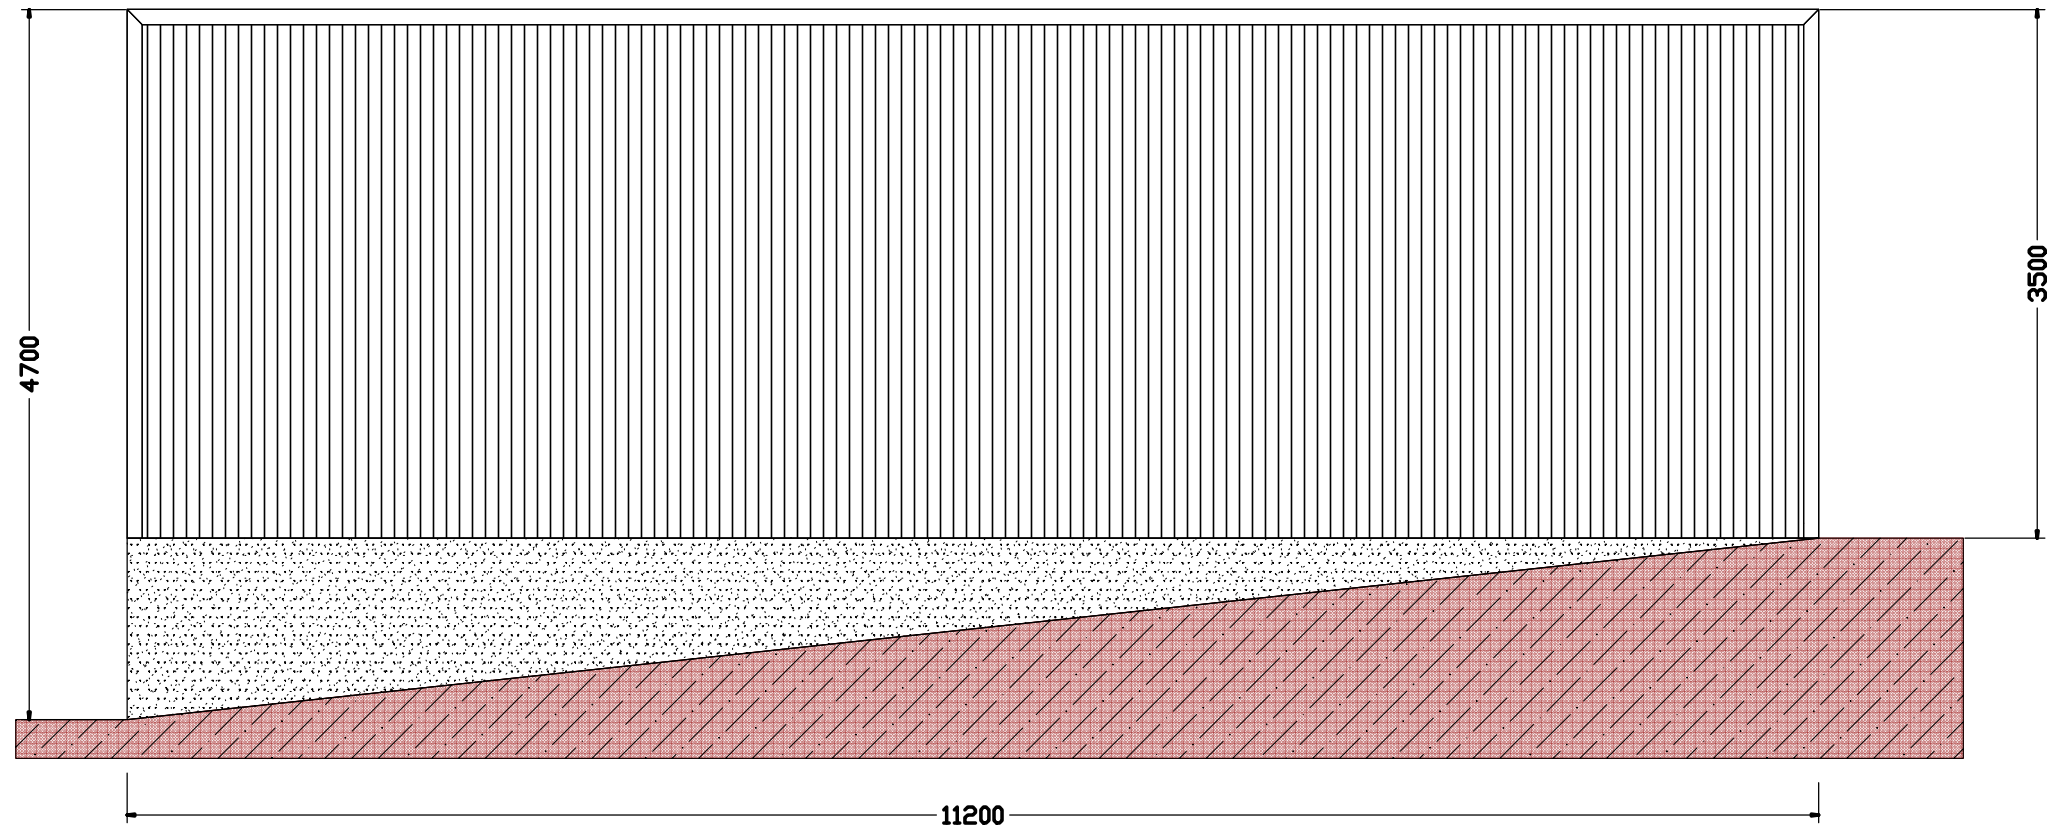


ELEVATION A  
1:100@A3

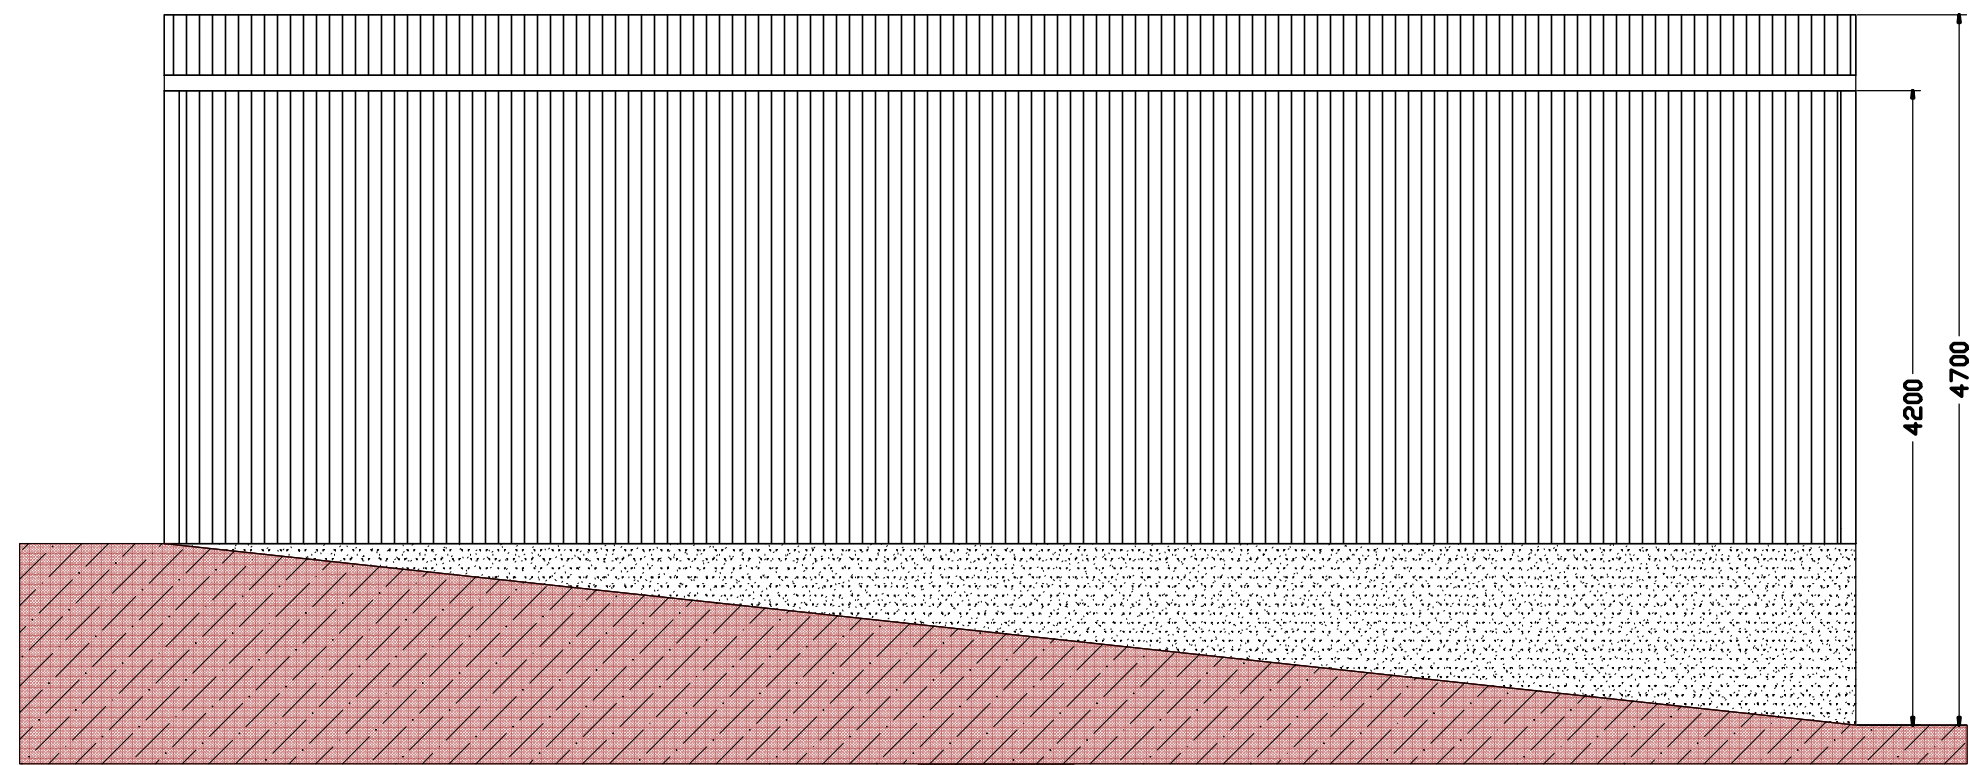


ELEVATION B  
1:50@A3

PROJECT	MARBELUPORK - 71 SOUTH STREET, REMOND	TITLE	EXISTING MILL SHED BUILT 1990	BUILDER	J BUNN	JOB #	0000
		DATE	11/10/2018	SIZE	A3	SCALE	AS NOTED
		DRAWN	DN	REV	0	SHEET No	MP25

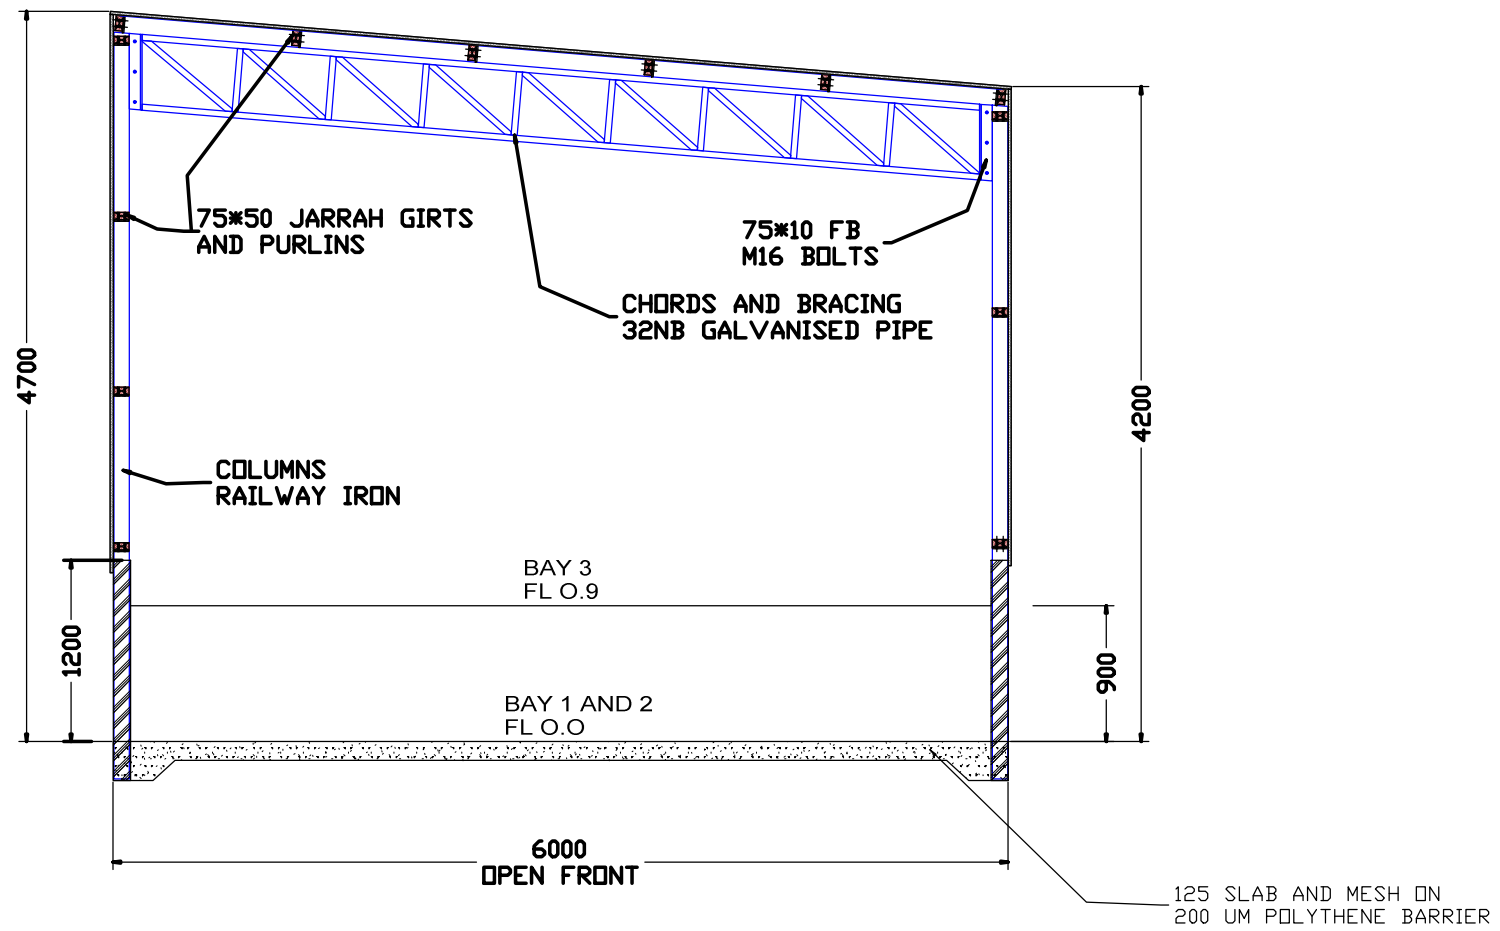


ELEVATION C  
1:100@A3

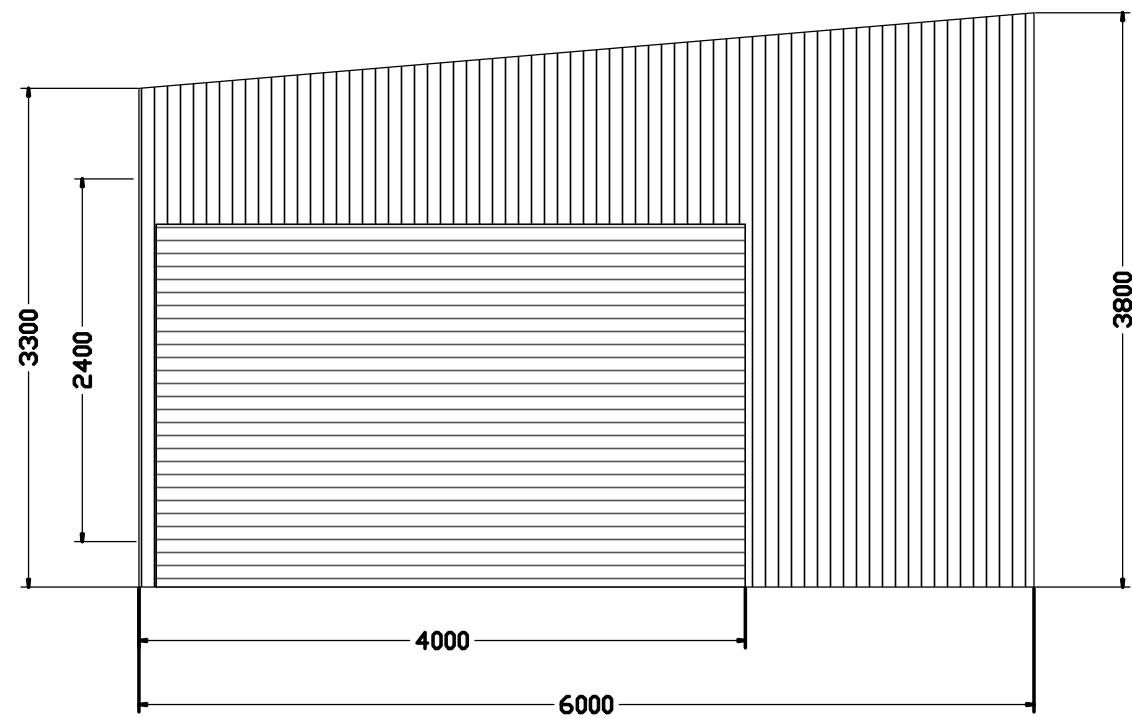


ELEVATION D  
1:50@A3

PROJECT	MARBELUPORK - 71 SOUTH STREET, REMOND	TITLE	EXISTING MILL SHED BUILT 1990	BUILDER	J BUNN	JOB #	0000
		DATE	11/10/2018	SIZE	A3	SCALE	AS NOTED
		DRAWN	DN	REV	0	SHEET No	MP26

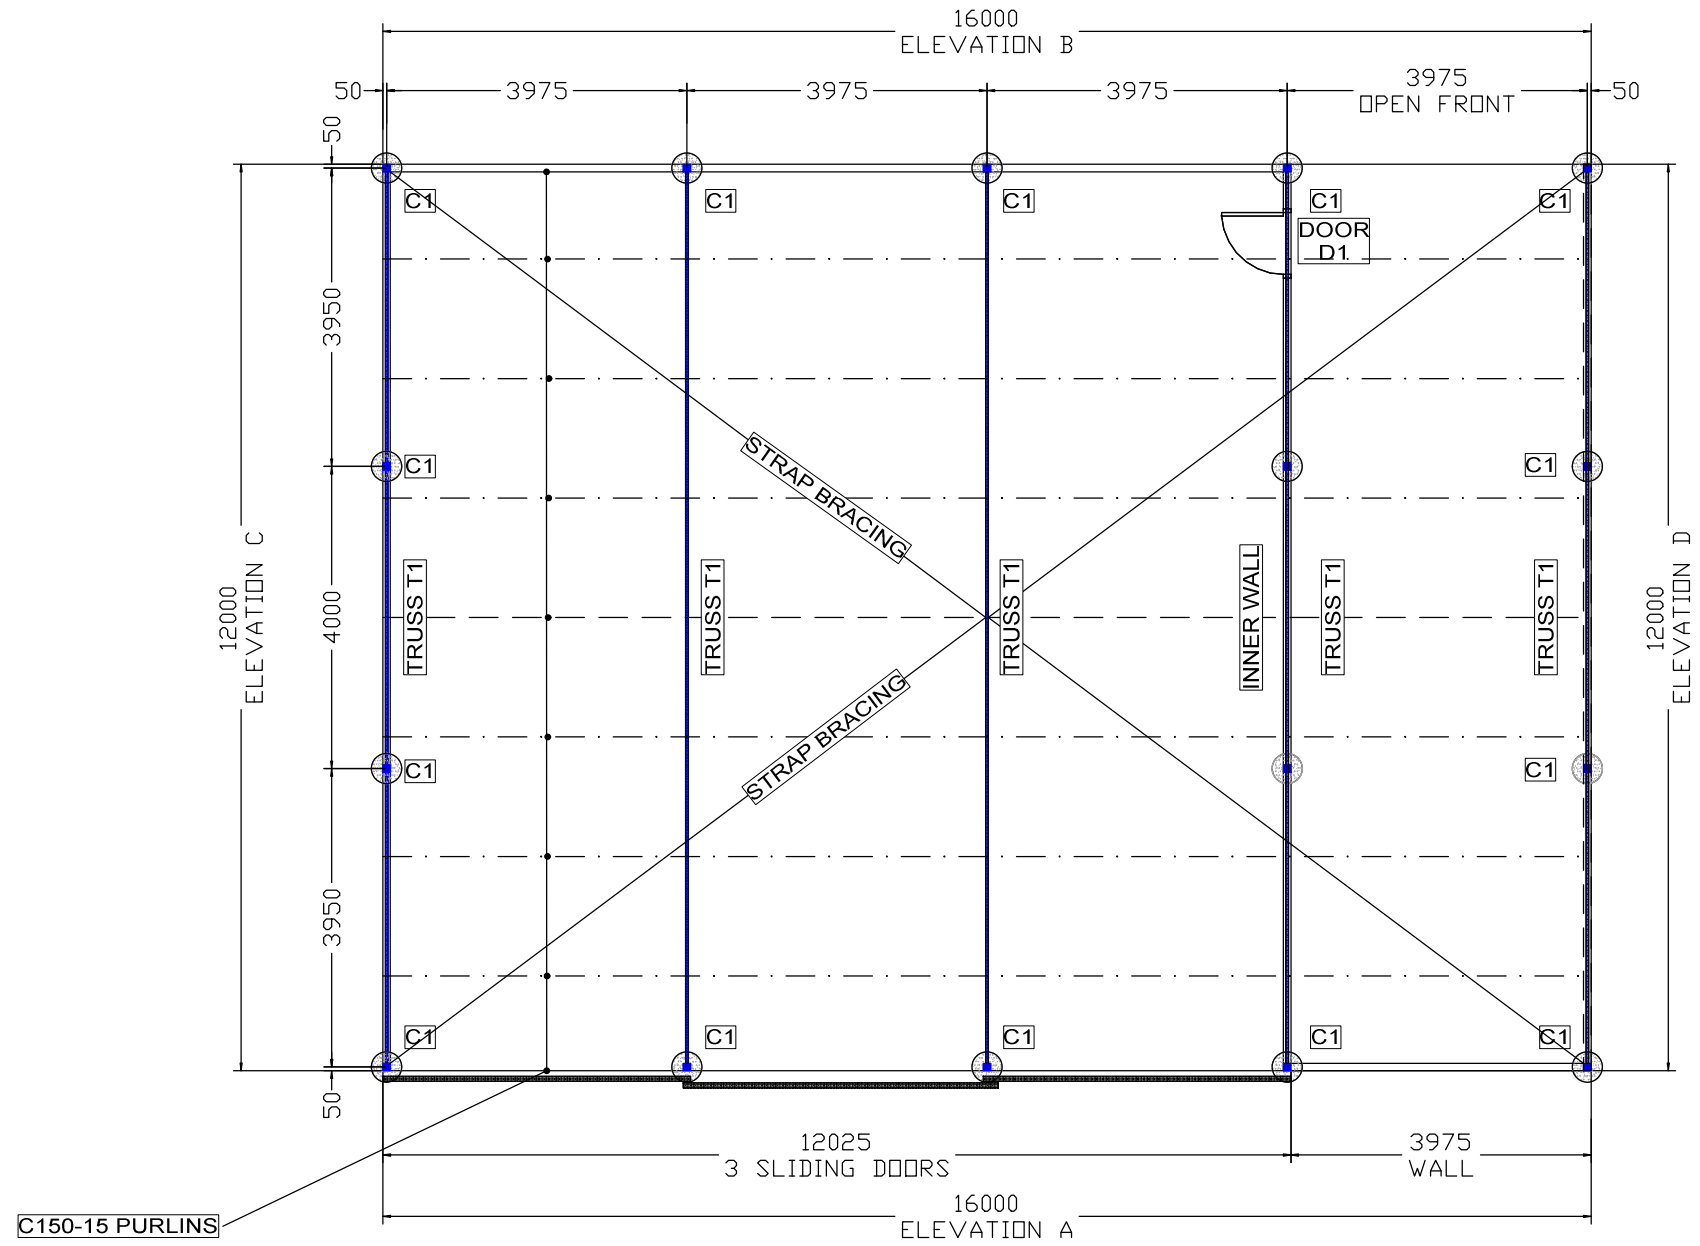


PROPOSED MILL SHED 2  
1:100@A3

PROJECT	MARBELUPORK - 71 SOUTH STREET, REMOND	TITLE	PROPOSED MILL SHED 2	BUILDER	J BUNN	JOB #	0000
		DATE	13/10/2018	SIZE	A3	SCALE	AS NOTED
		DRAWN	DN	REV	0	SHEET No	MP27

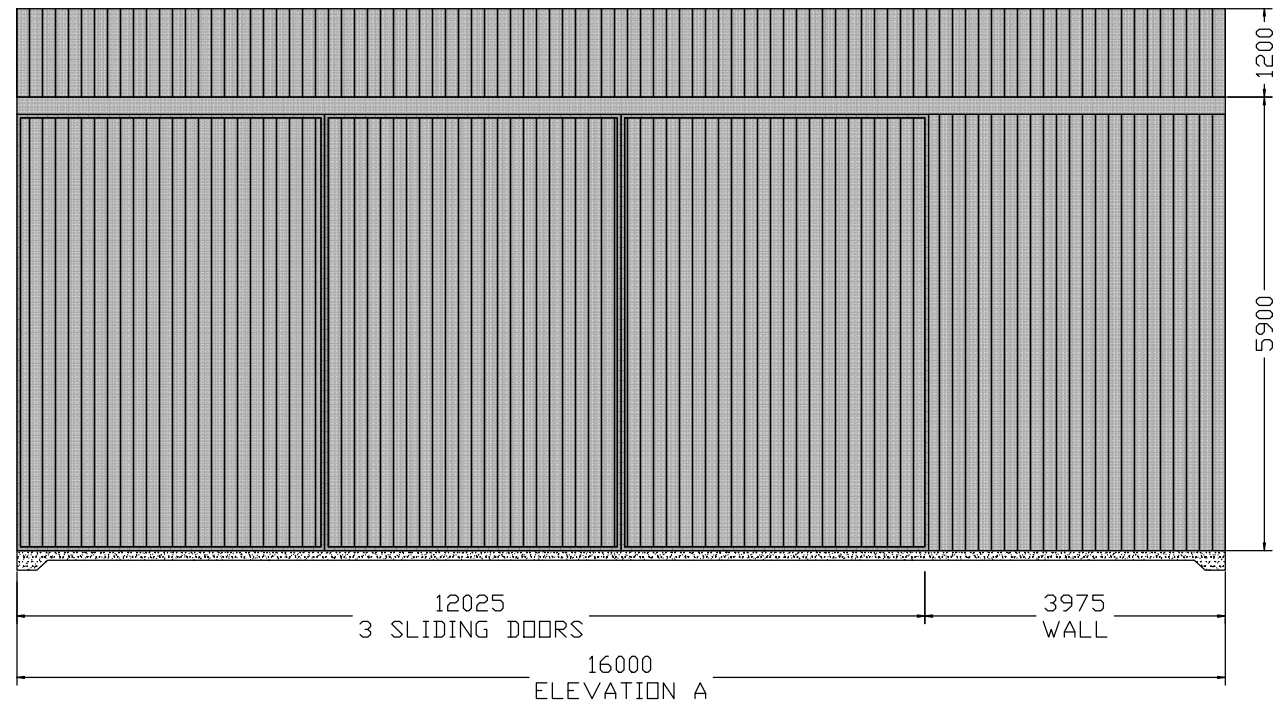


ELEVATION A  
1:100@A3

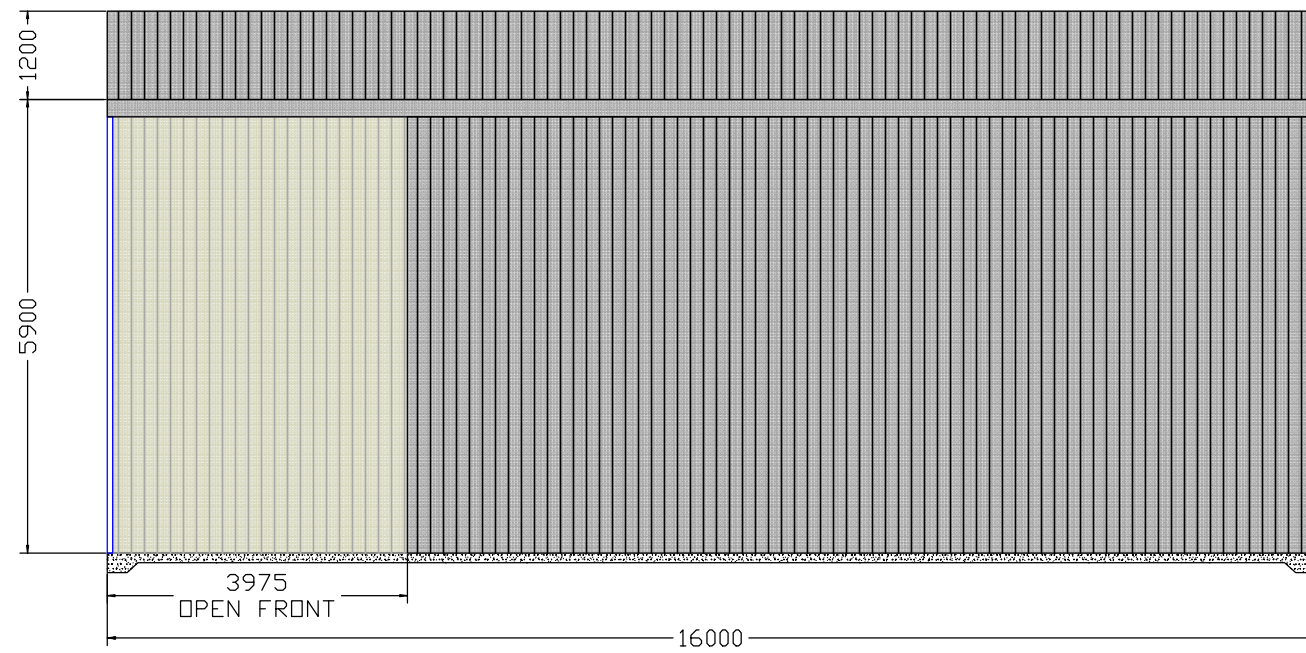


ELEVATION B  
1:100@A3

PROJECT	MARBELUPORK - 71 SOUTH STREET, REMOND	TITLE	PROPOSED MILL SHED 2	BUILDER	J BUNN	JOB #	0000
		DATE	13/10/2018	SIZE	A3	SCALE	AS NOTED
		DRAWN	DN	REV	0	SHEET No	MP28

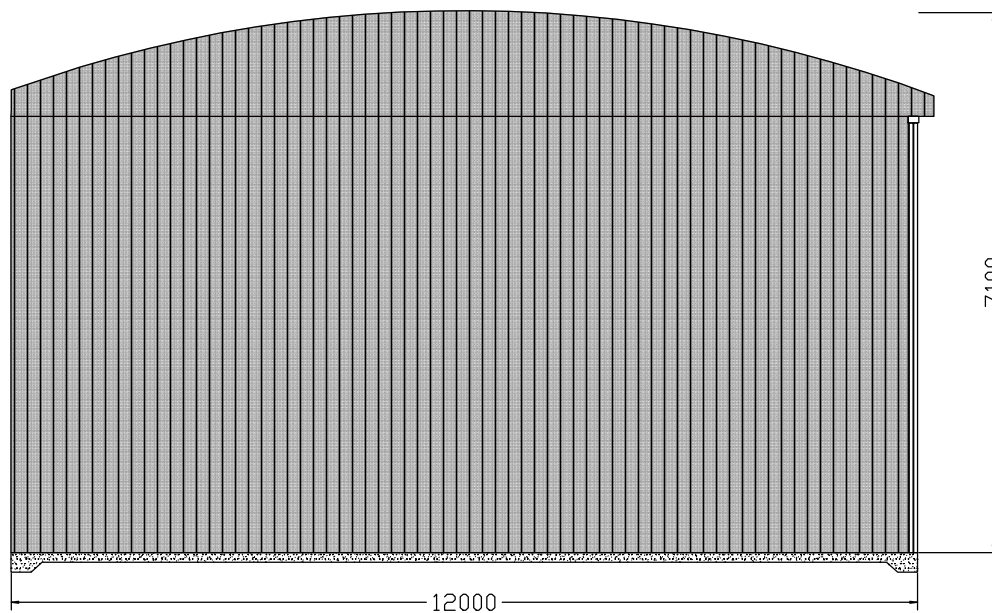


ELEVATION C  
1:100@A3

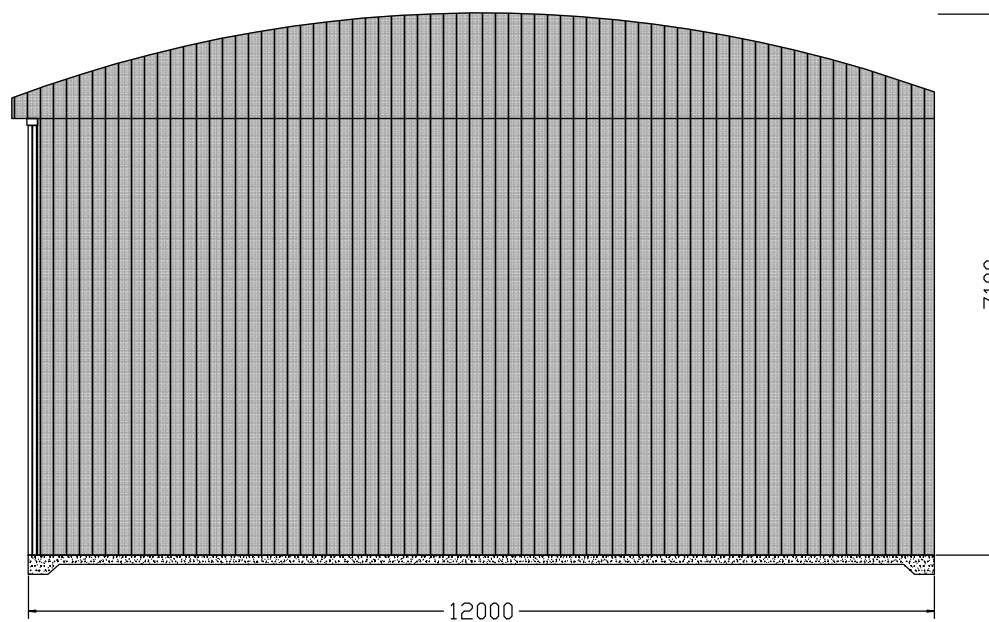


ELEVATION D  
1:100@A3

PROJECT	MARBELUPORK - 71 SOUTH STREET, REMOND	TITLE	PROPOSED MILL SHED 2	BUILDER	J BUNN	JOB #	0000
		DATE	13/10/2018	SIZE	A3	SCALE	AS NOTED
		DRAWN	DN	REV	0	SHEET No	MP30

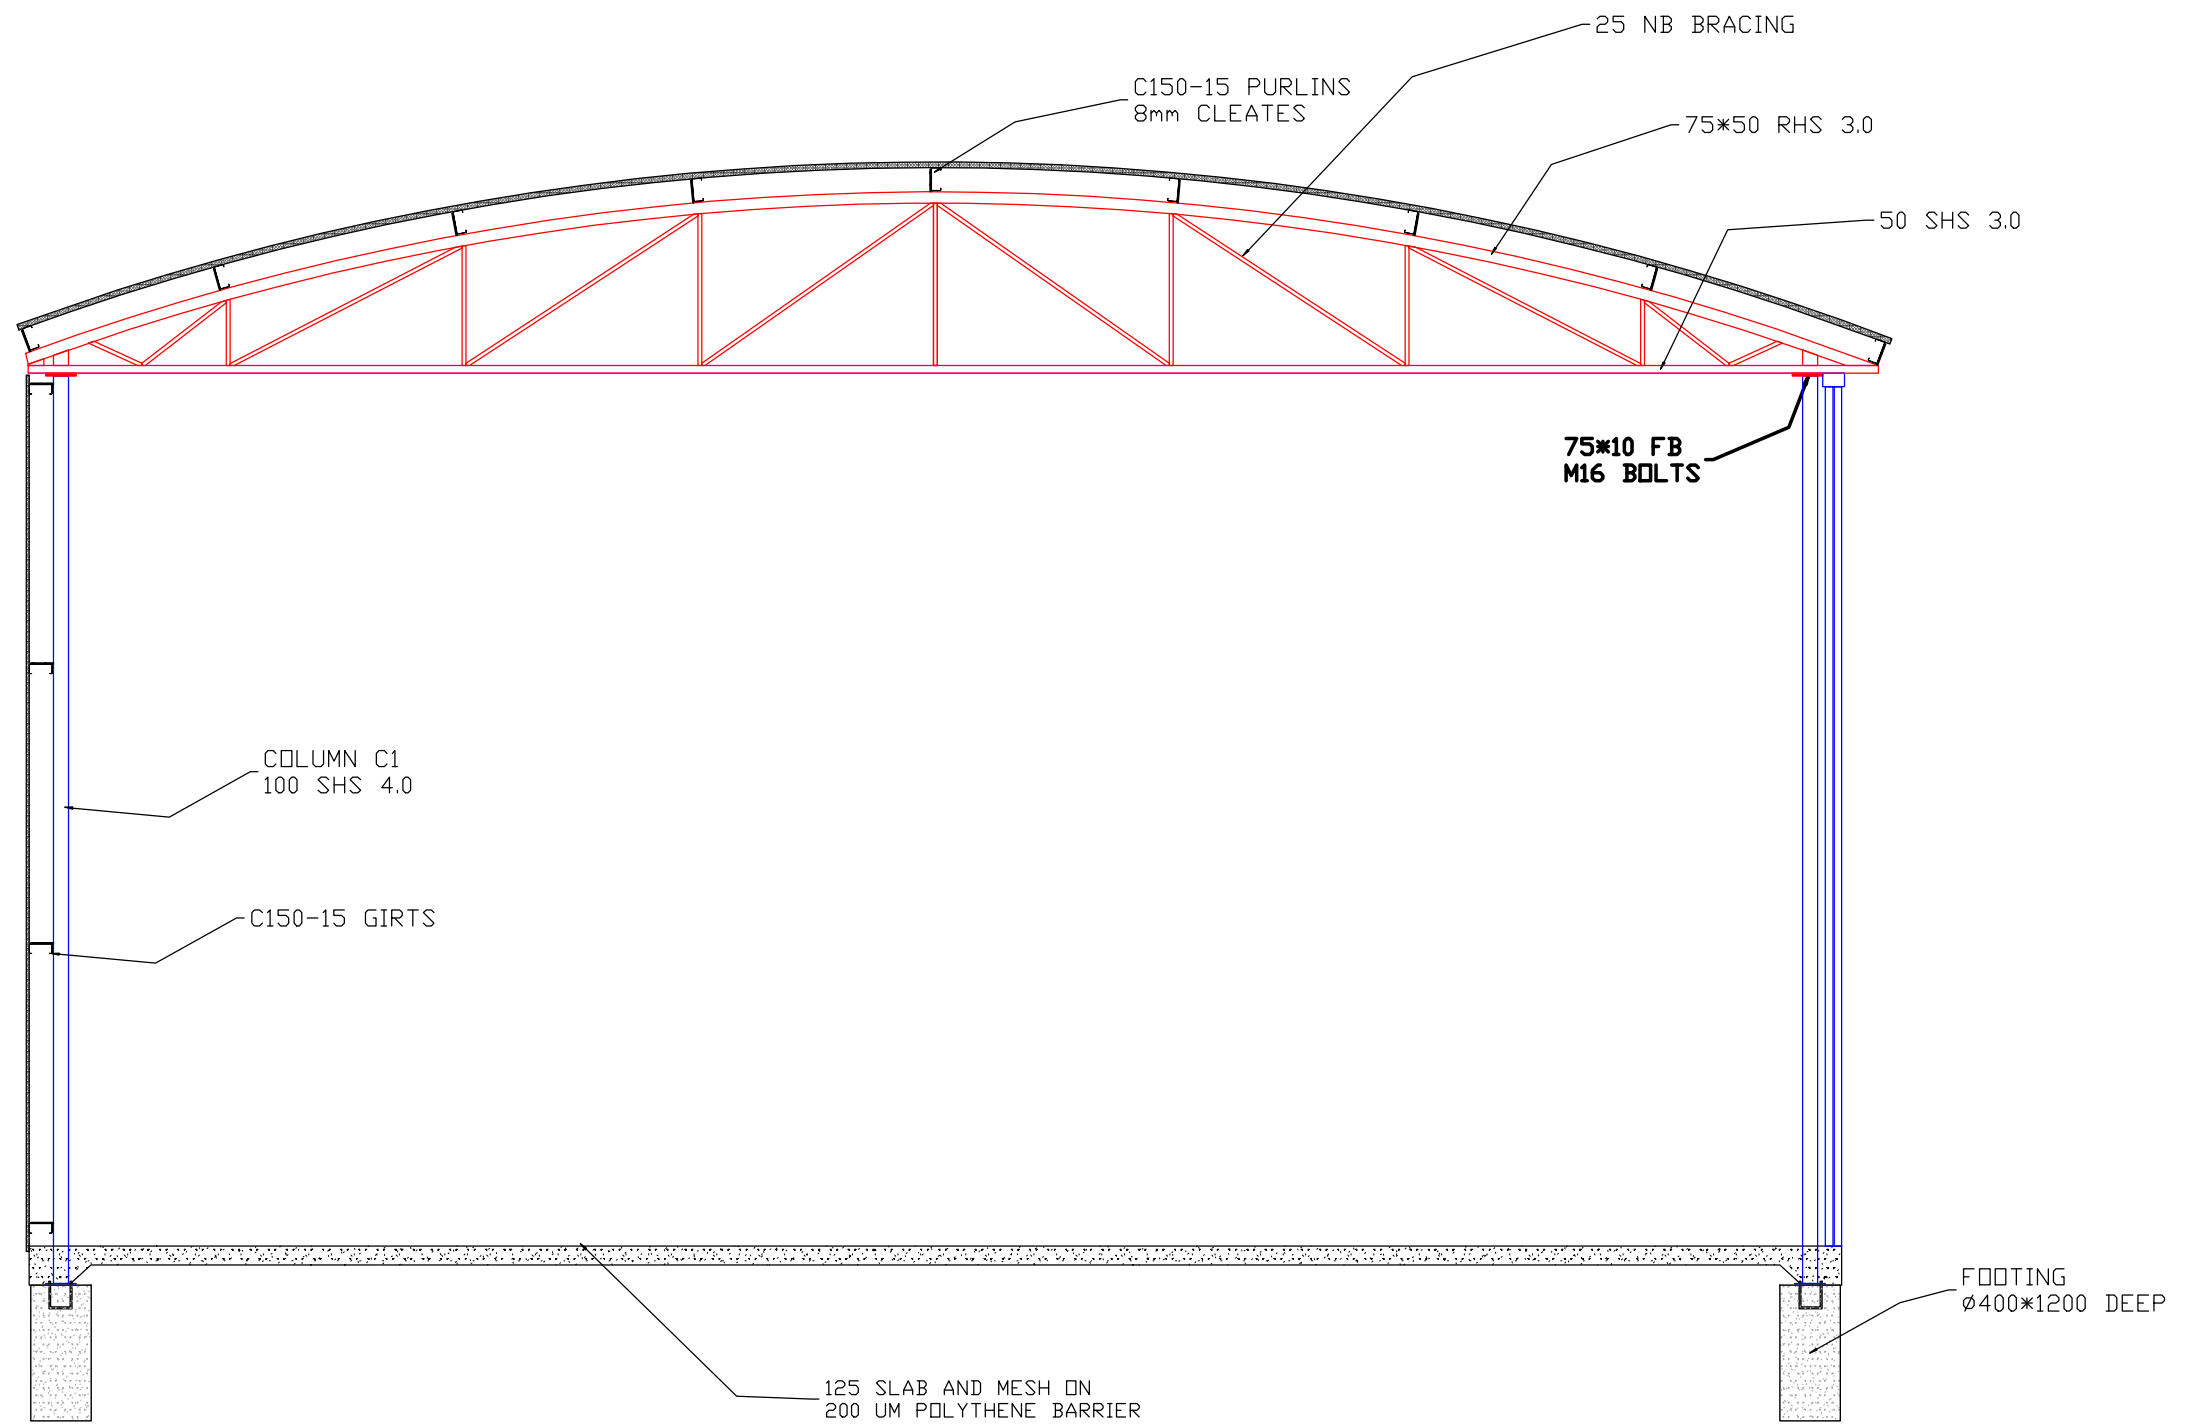

SECTION VIEW  
1:50@A3

PROJECT	MARBELUPORK - 71 SOUTH STREET, REMOND	TITLE	PROPOSED MILL SHED 2	BUILDER	J BUNN	JOB #	0000
		DATE	13/10/2018	SIZE	A3	SCALE	AS NOTED
		DRAWN	DN	REV	0	SHEET No	MP31

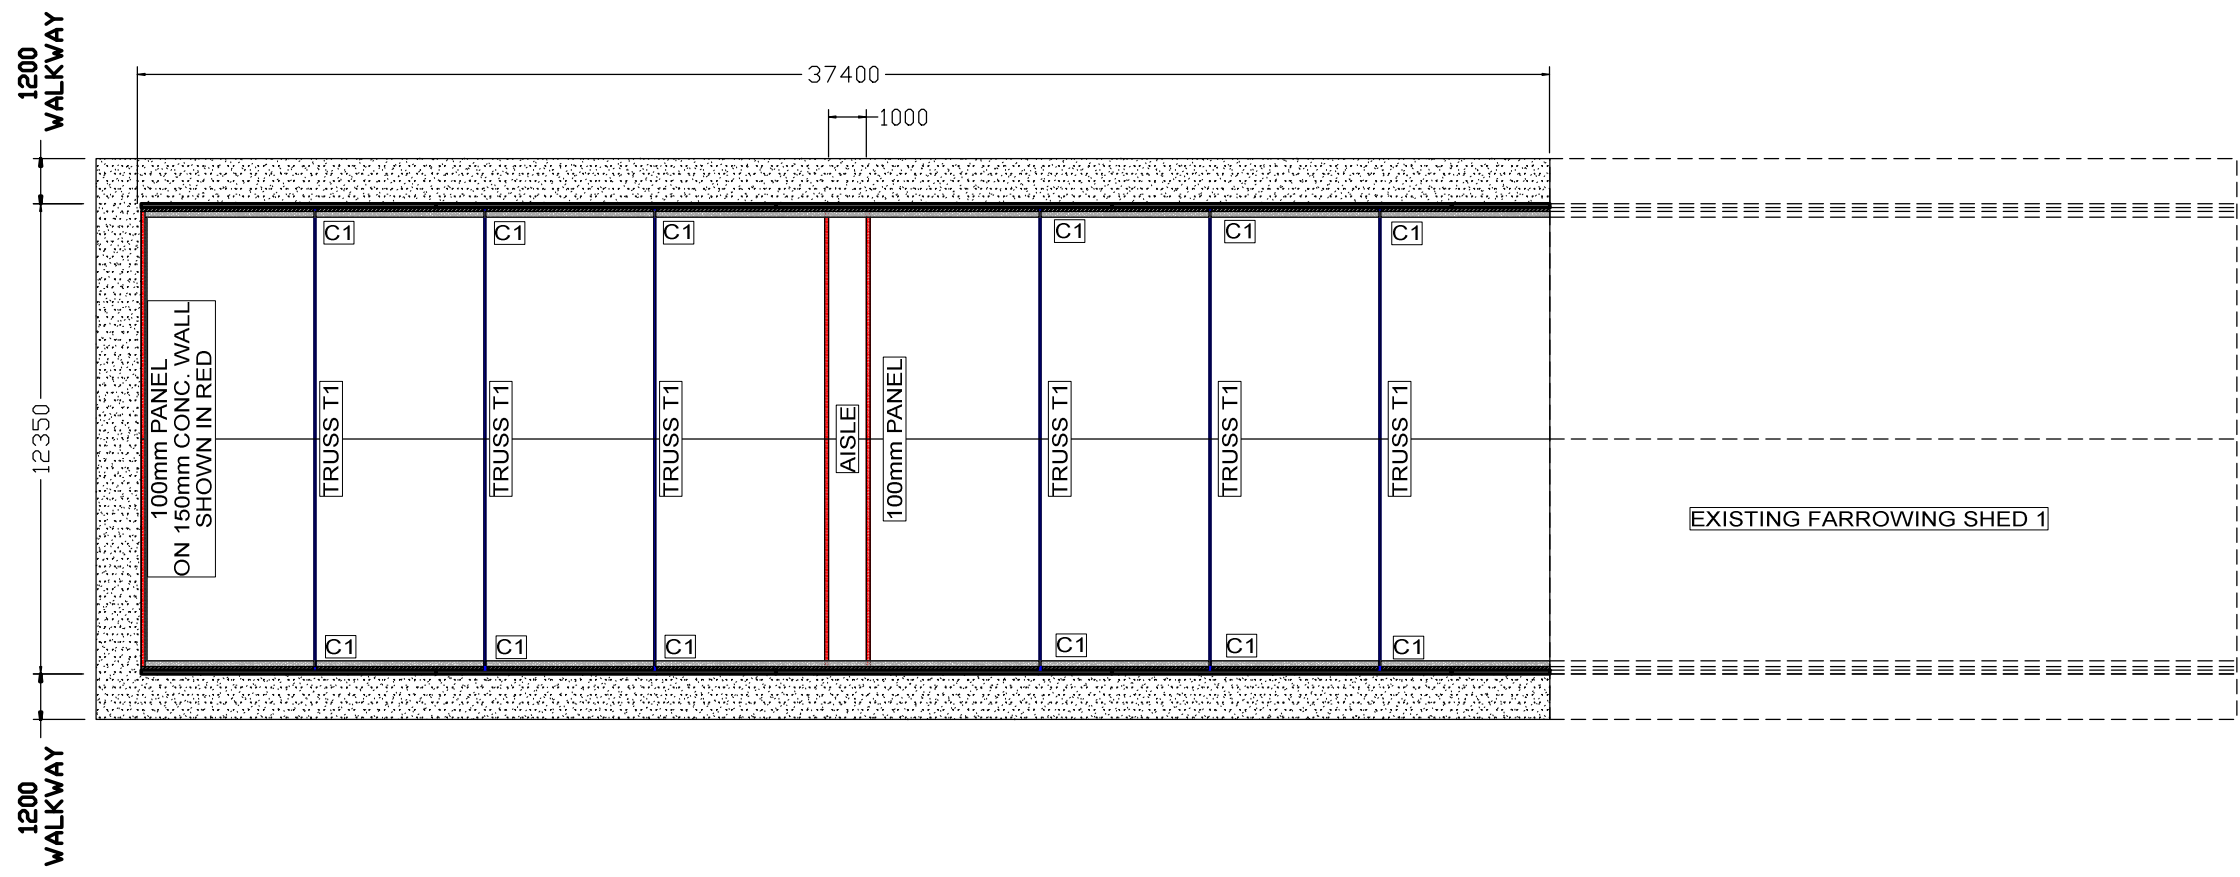


PROPOSED FARROWING SHED  
1:200@A3

PROJECT	MARBELUPORK - 71 SOUTH STREET, REMOND	TITLE	PROPOSED FARROWING SHED 2	BUILDER	J BUNN	JOB #	0000
		DATE	13/10/2018	SIZE	A3	SCALE	AS NOTED
		DRAWN	DN	REV	0	SHEET No	MP32






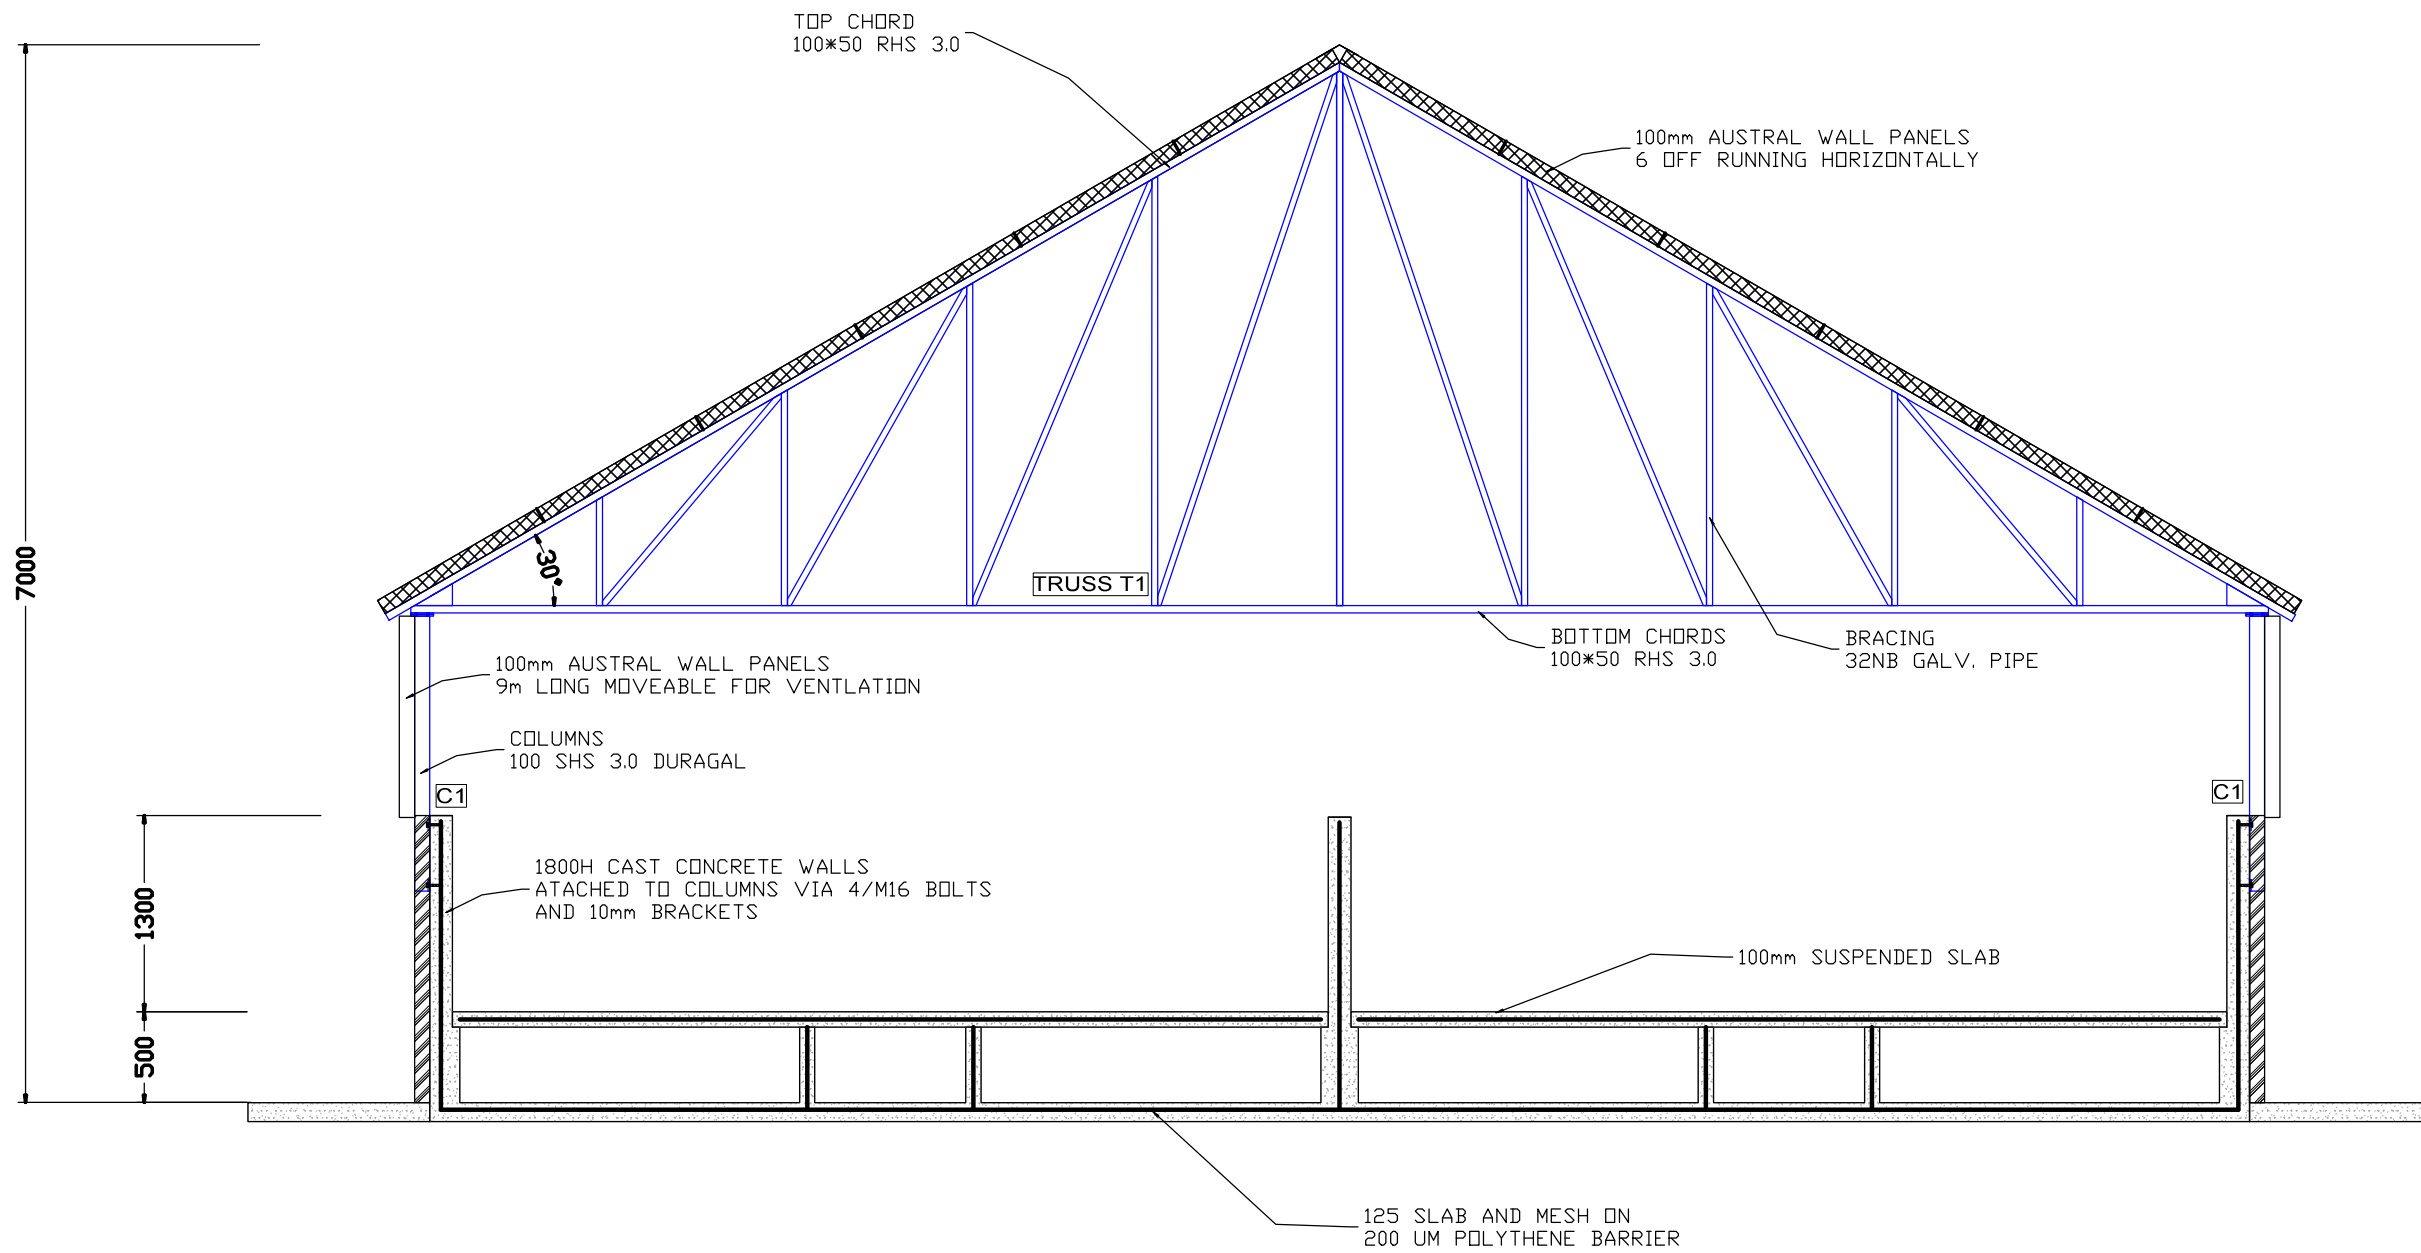


PROPOSED FARROWING SHED  
SECTION VIEW  
1:50@A3

PROJECT	MARBELUPORK - 71 SOUTH STREET, REMOND	TITLE	PROPOSED FARROWING SHED 2	BUILDER	J BUNN	JOB #	0000
		DATE	13/10/2018	SIZE	A3	SCALE	AS NOTED
		DRAWN	DN	REV	0	SHEET No	MP34

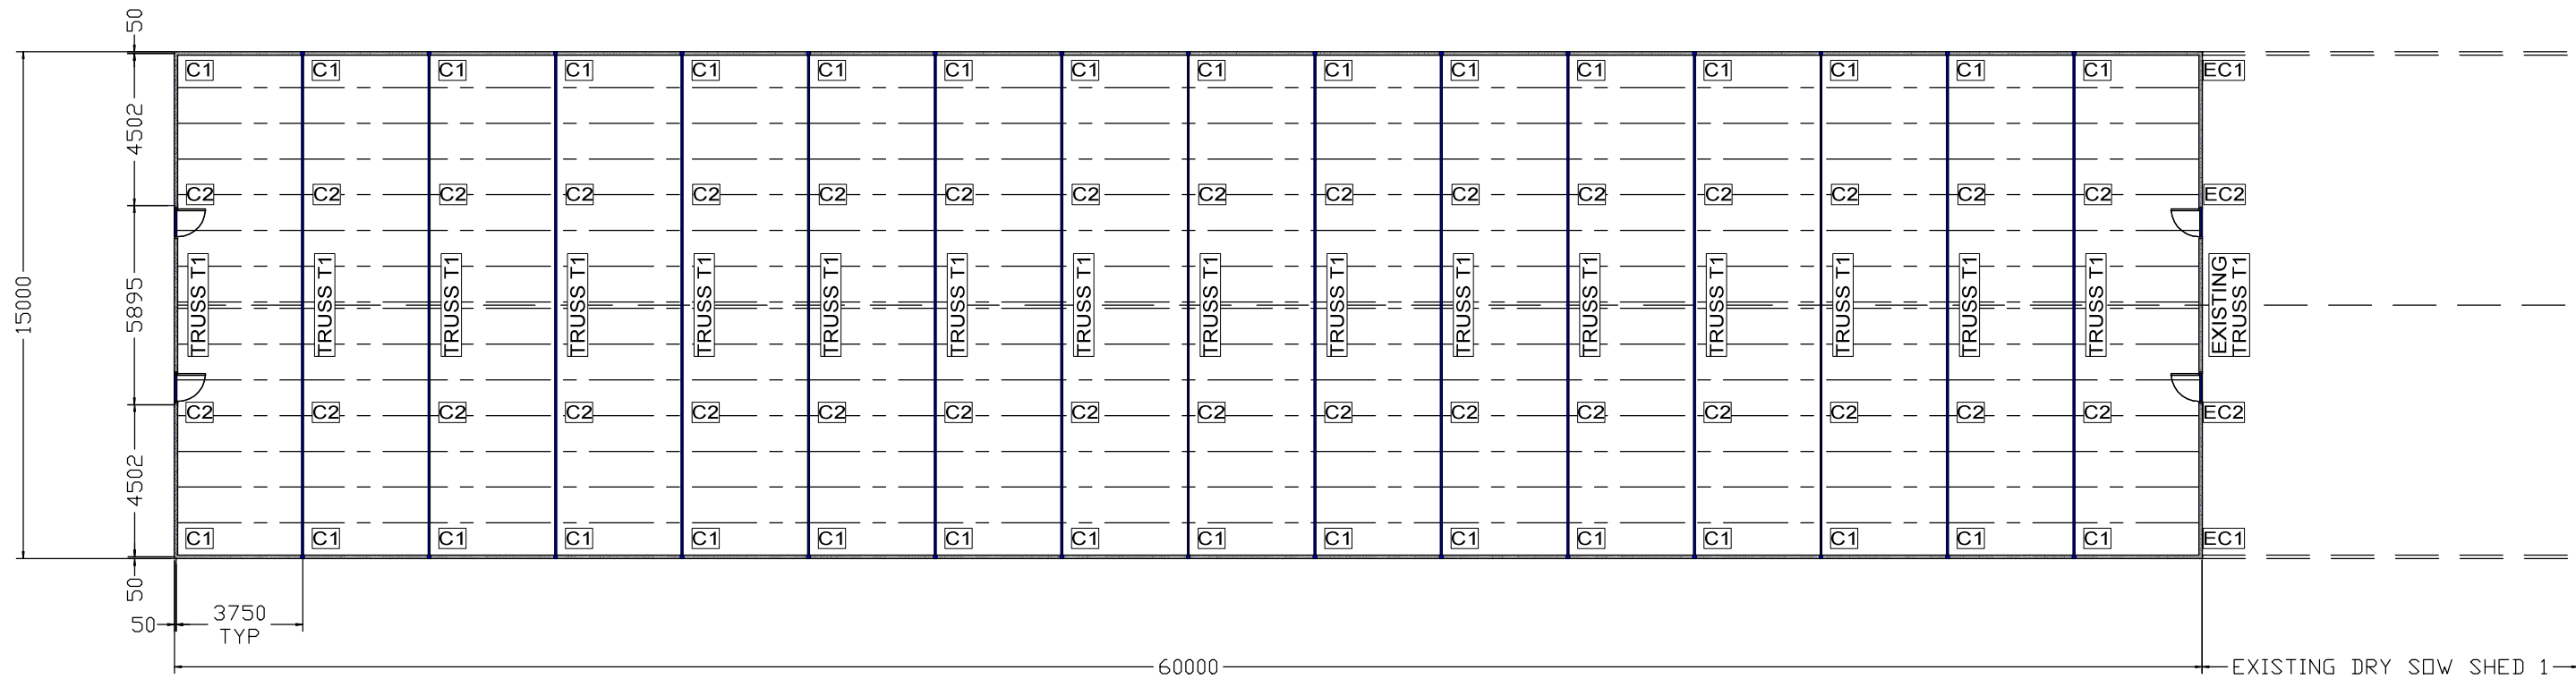


PROPOSED DRY SOW SHED 2  
1:200@A3

PROJECT	MARBELUPORK - 71 SOUTH STREET, REMOND	TITLE	PROPOSED DRY SOW SHED 2	BUILDER	J BUNN	JOB #	0000
		DATE	14/10/2018	SIZE	A3	SCALE	AS NOTED
		DRAWN	DN	REV	0	SHEET No	MP35

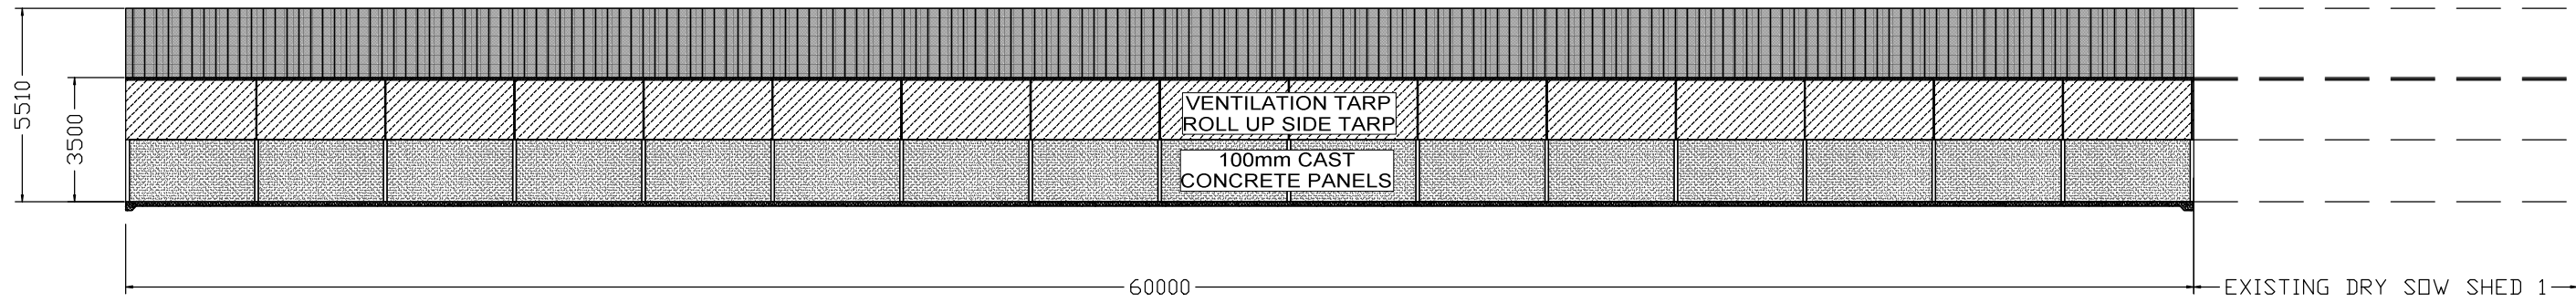


SIDE ELEVATION  
1:200@A3

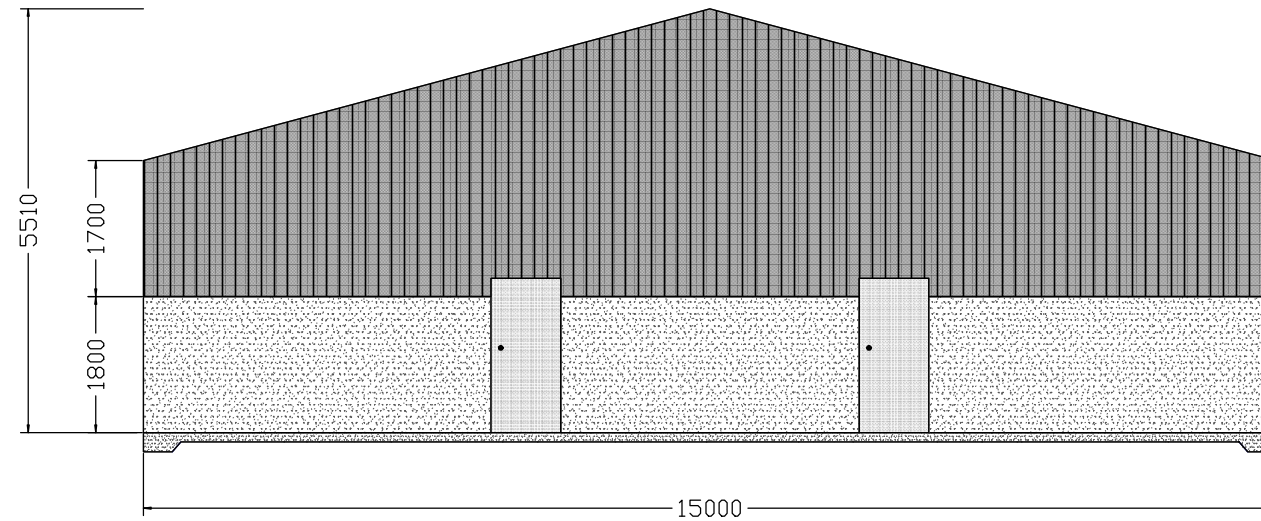


FRONT ELEVATION  
1:100@A3

PROJECT	MARBELUPORK - 71 SOUTH STREET, REMOND	TITLE	PROPOSED DRY SOW SHED 2	BUILDER	J BUNN	JOB #	0000
		DATE	14/10/2018	SIZE	A3	SCALE	AS NOTED
		DRAWN	DN	REV	0	SHEET No	MP36

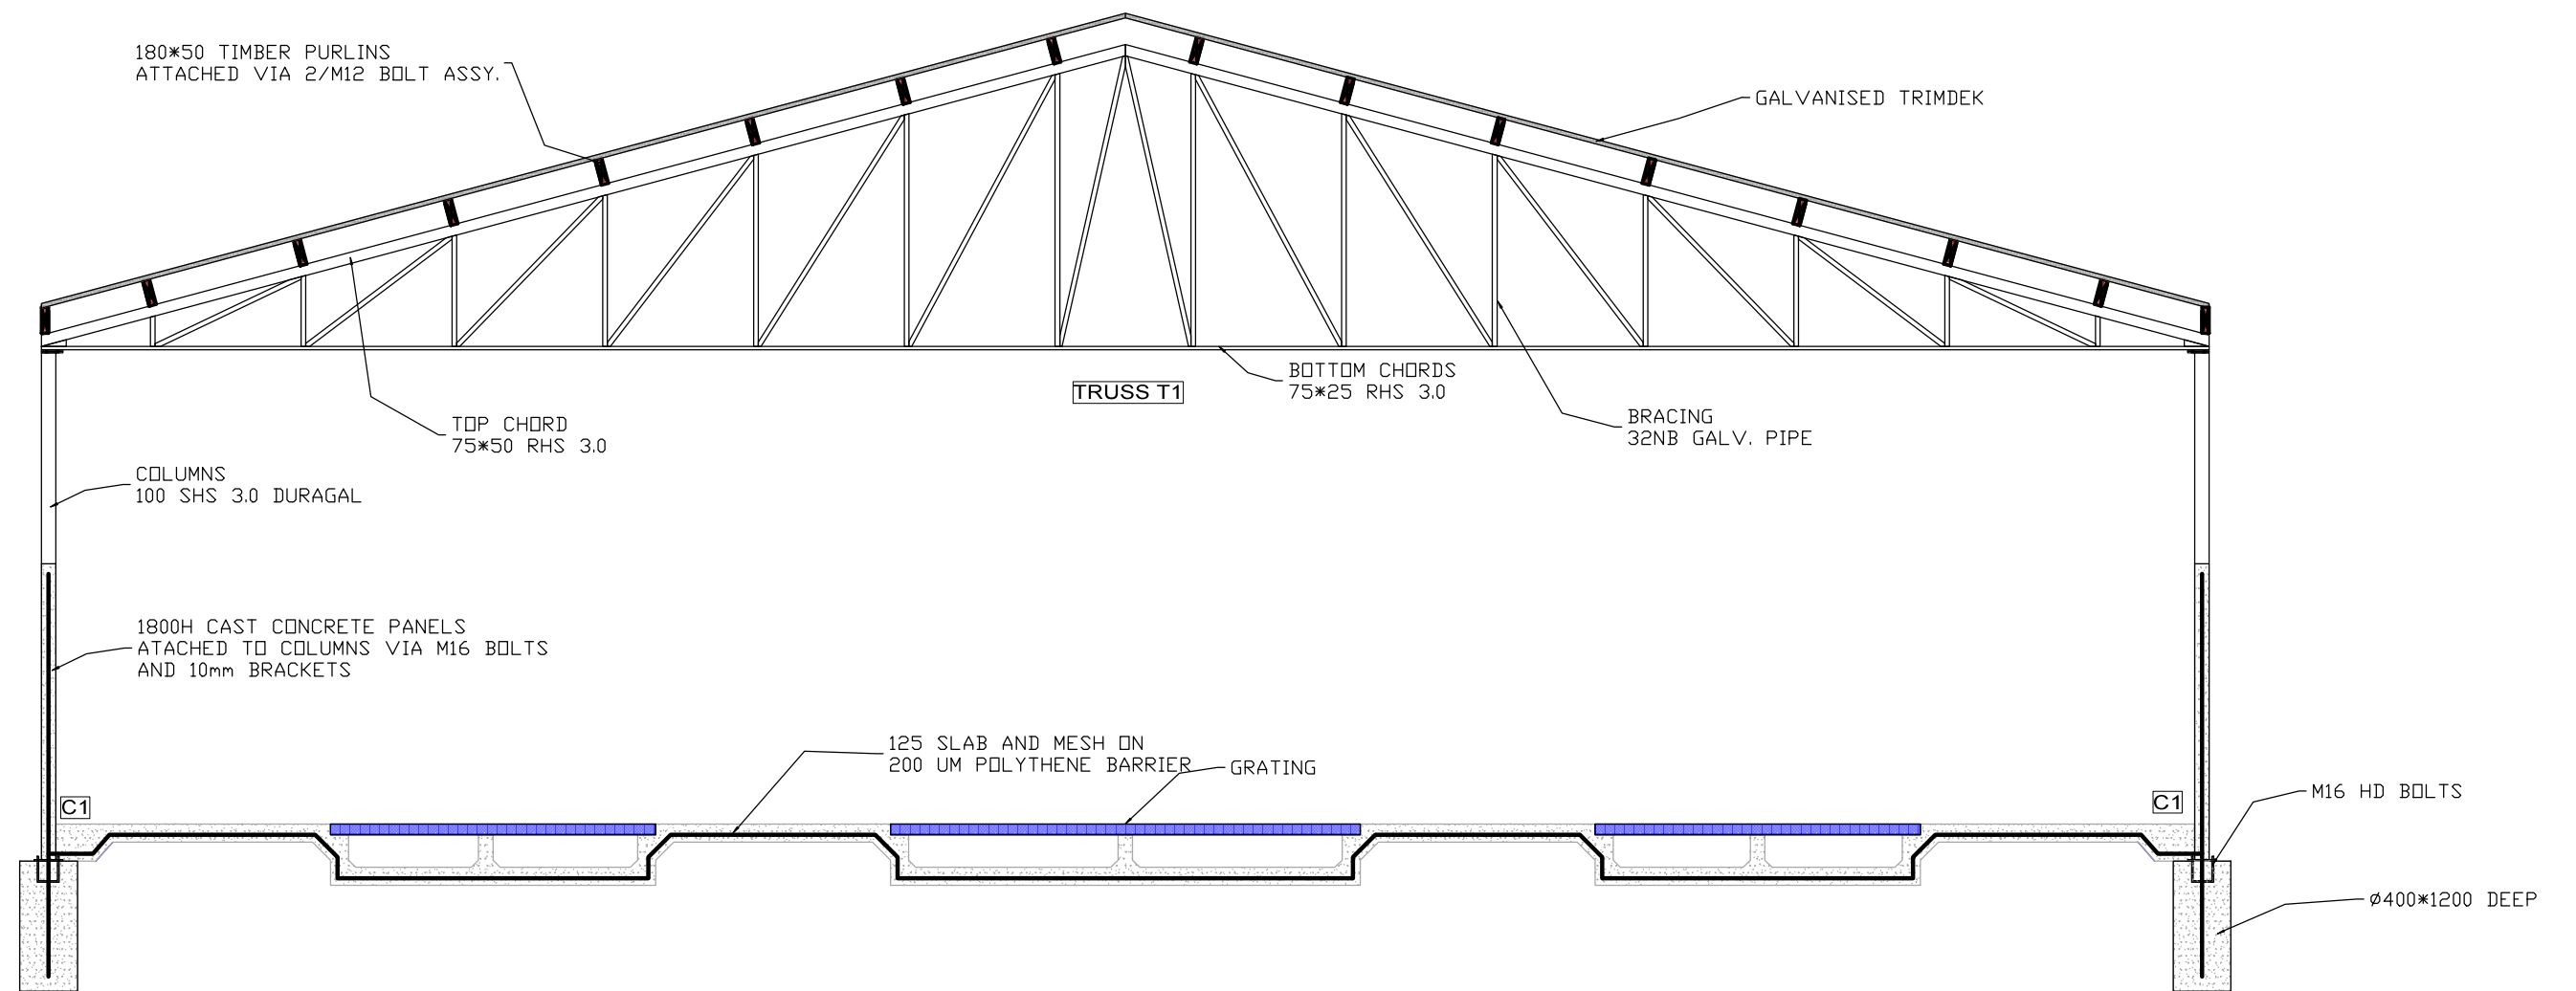


PROPOSED DRY SOW SHED 2  
SECTION VIEW  
1:50@A3

PROJECT	MARBELUPORK - 71 SOUTH STREET, REMOND	TITLE	PROPOSED DRY SOW SHED 2	BUILDER	J BUNN	JOB #	0000
		DATE	14/10/2018	SIZE	A3	SCALE	AS NOTED
		DRAWN	DN	REV	0	SHEET No	MP37

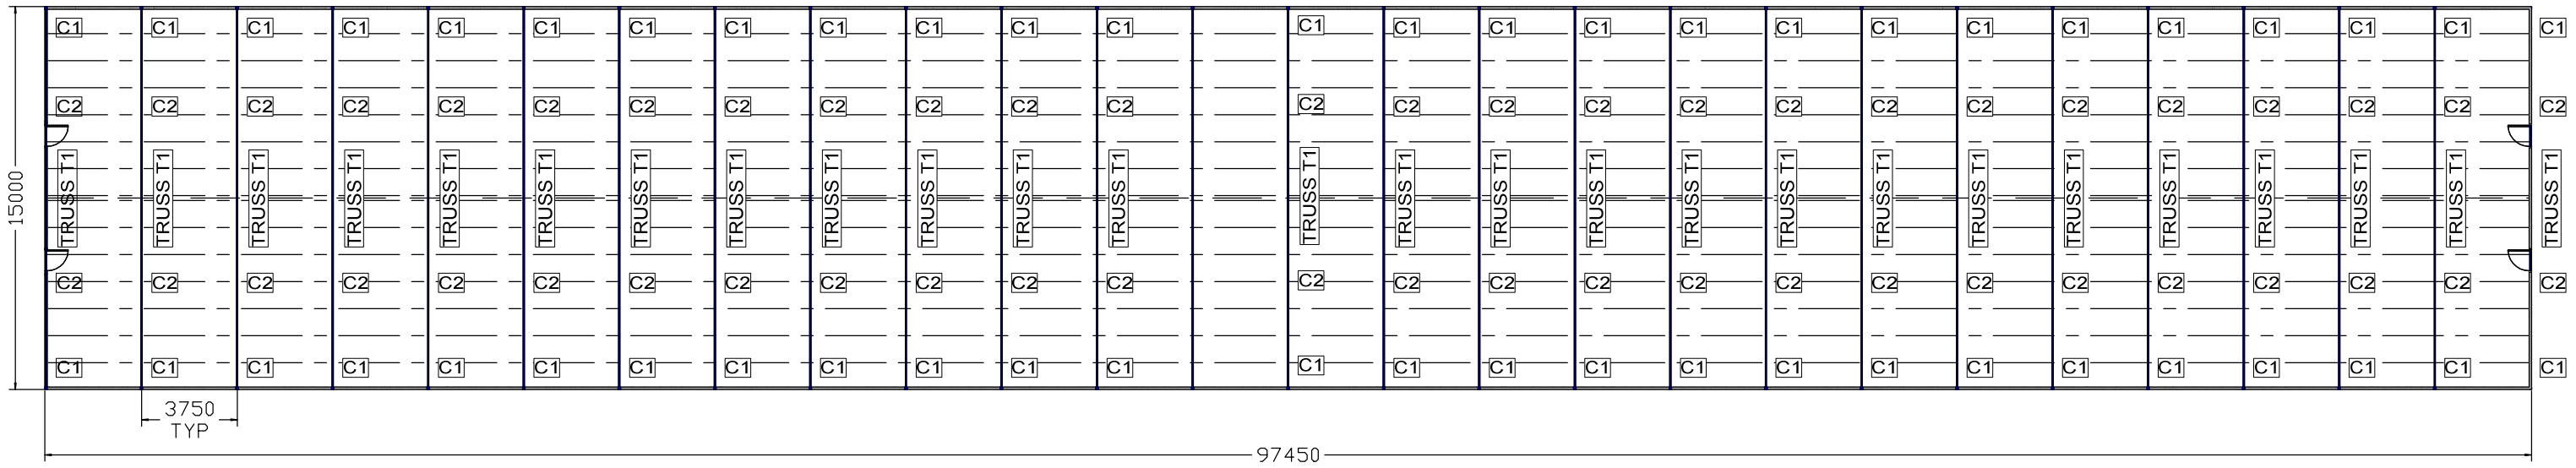


PROPOSED DRY SOW SHED 3  
1:250@A3

	PROJECT	MARBELUPORK - 71 SOUTH STREET, REMOND	TITLE	PROPOSED DRY SOW SHED 3	BUILDER	J BUNN	JOB #	0000					
			DATE	14/10/2018	SIZE	A3	SCALE	AS NOTED	DRAWN	DN	REV	0	SHEET No

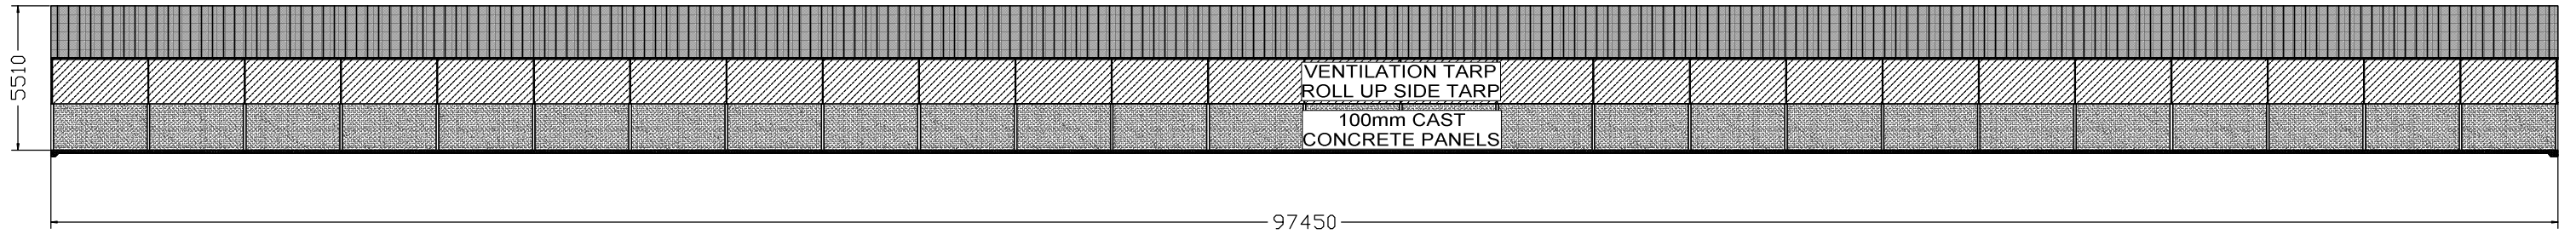


SIDE ELEVATION  
1:250@A3

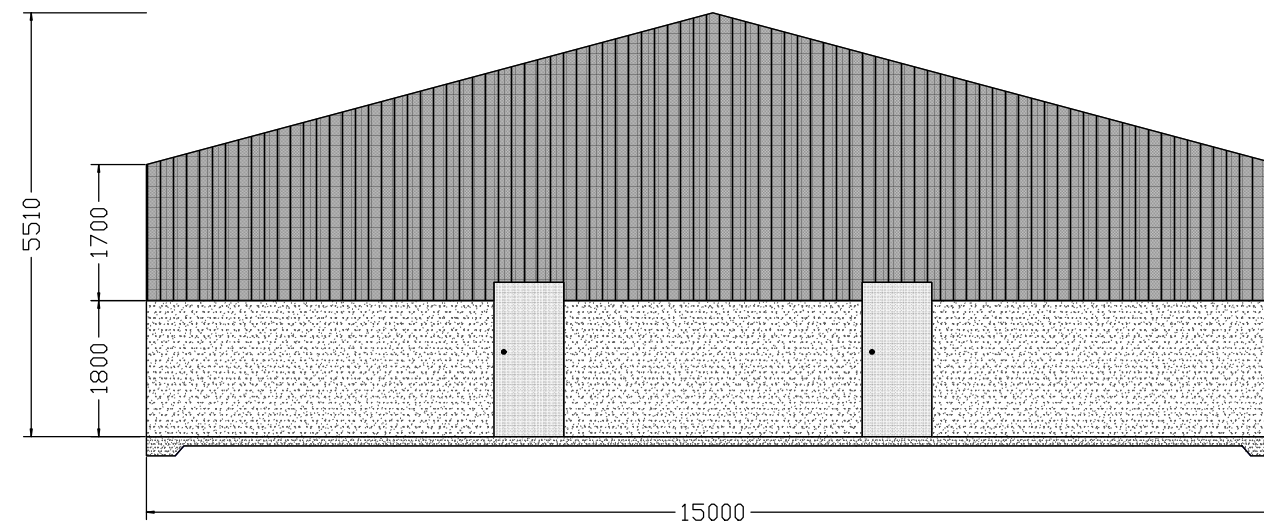

FRONT ELEVATION  
1:100@A3

PROJECT	MARBELUPORK - 71 SOUTH STREET, REMOND	TITLE	PROPOSED DRY SOW SHED 3	BUILDER	J BUNN	JOB #	0000
		DATE	14/10/2018	SIZE	A3	SCALE	1:100@A3
		DRAWN	DN	REV	0	SHEET No	MP39

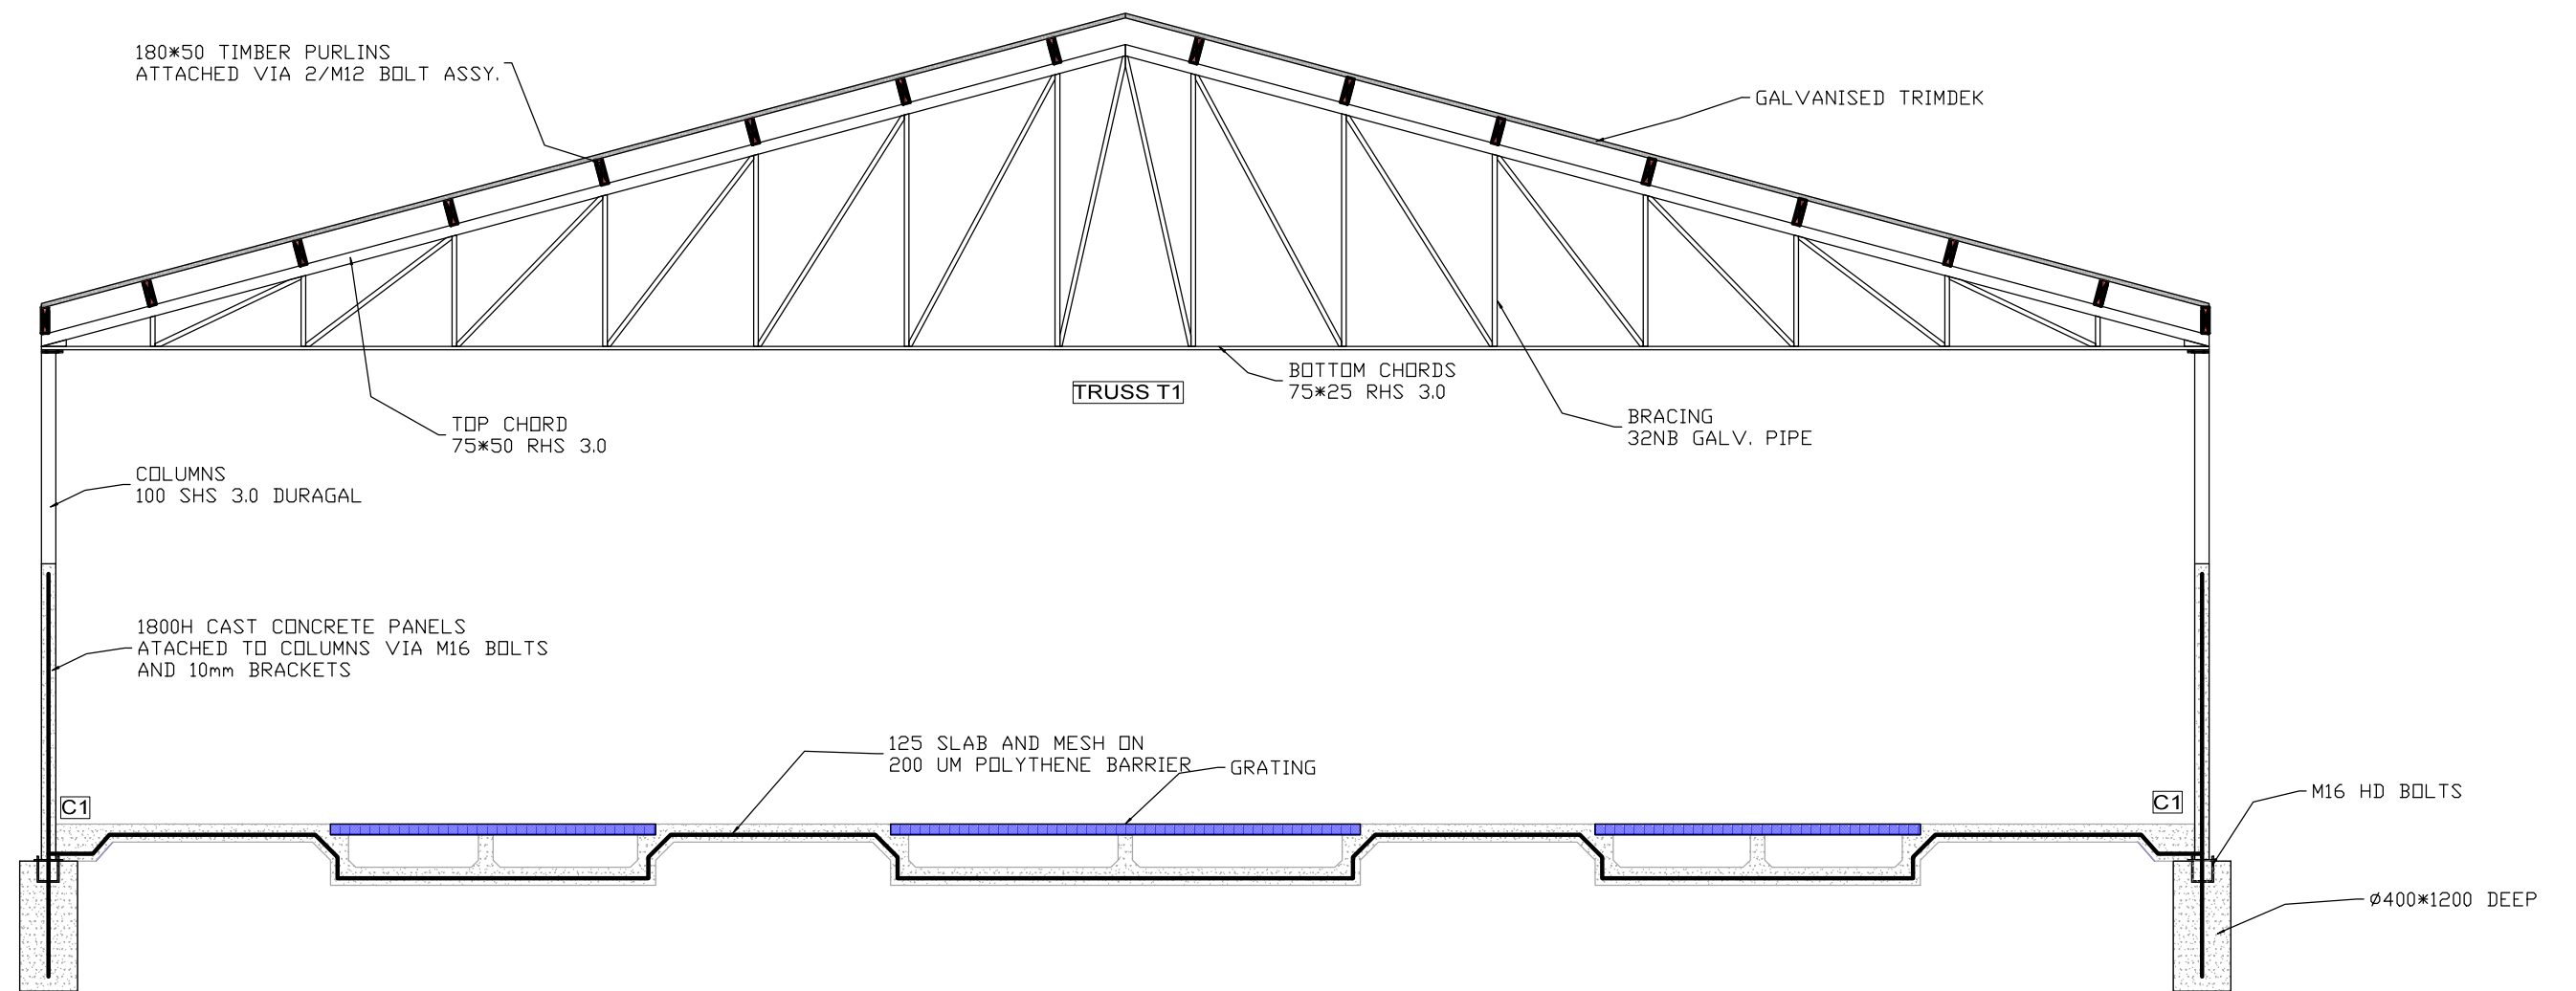

PROPOSED DRY SOW SHED 3  
SECTION VIEW  
1:50@A3

PROJECT	MARBELUPORK - 71 SOUTH STREET, REMOND	TITLE	PROPOSED DRY SOW SHED 3	BUILDER	J BUNN	JOB #	0000
		DATE	14/10/2018	SIZE	A3	SCALE	VARIES
		DRAWN	DN	REV	0	SHEET No	MP40