




KAIRLI
CULTURAL & LANGUAGE CENTRE & ADMINISTRATION

KAIRLI CULTURAL & LANGUAGE CENTRE & ADMINISTRATION 4 TOLL PL, ALBANY WA 6330 ISSUED FOR REVISED DEVELOPMENT APPLICATION		
SET Rev. B	SCHEMATIC DESIGN	FILE: SAC PLANS 2024.DWG
Roberts Gardiner Architects p.o. box 1502, albany, western australia 6331 telephone: (08) 9841 5455 email: admin@rgarchitects.com.au		

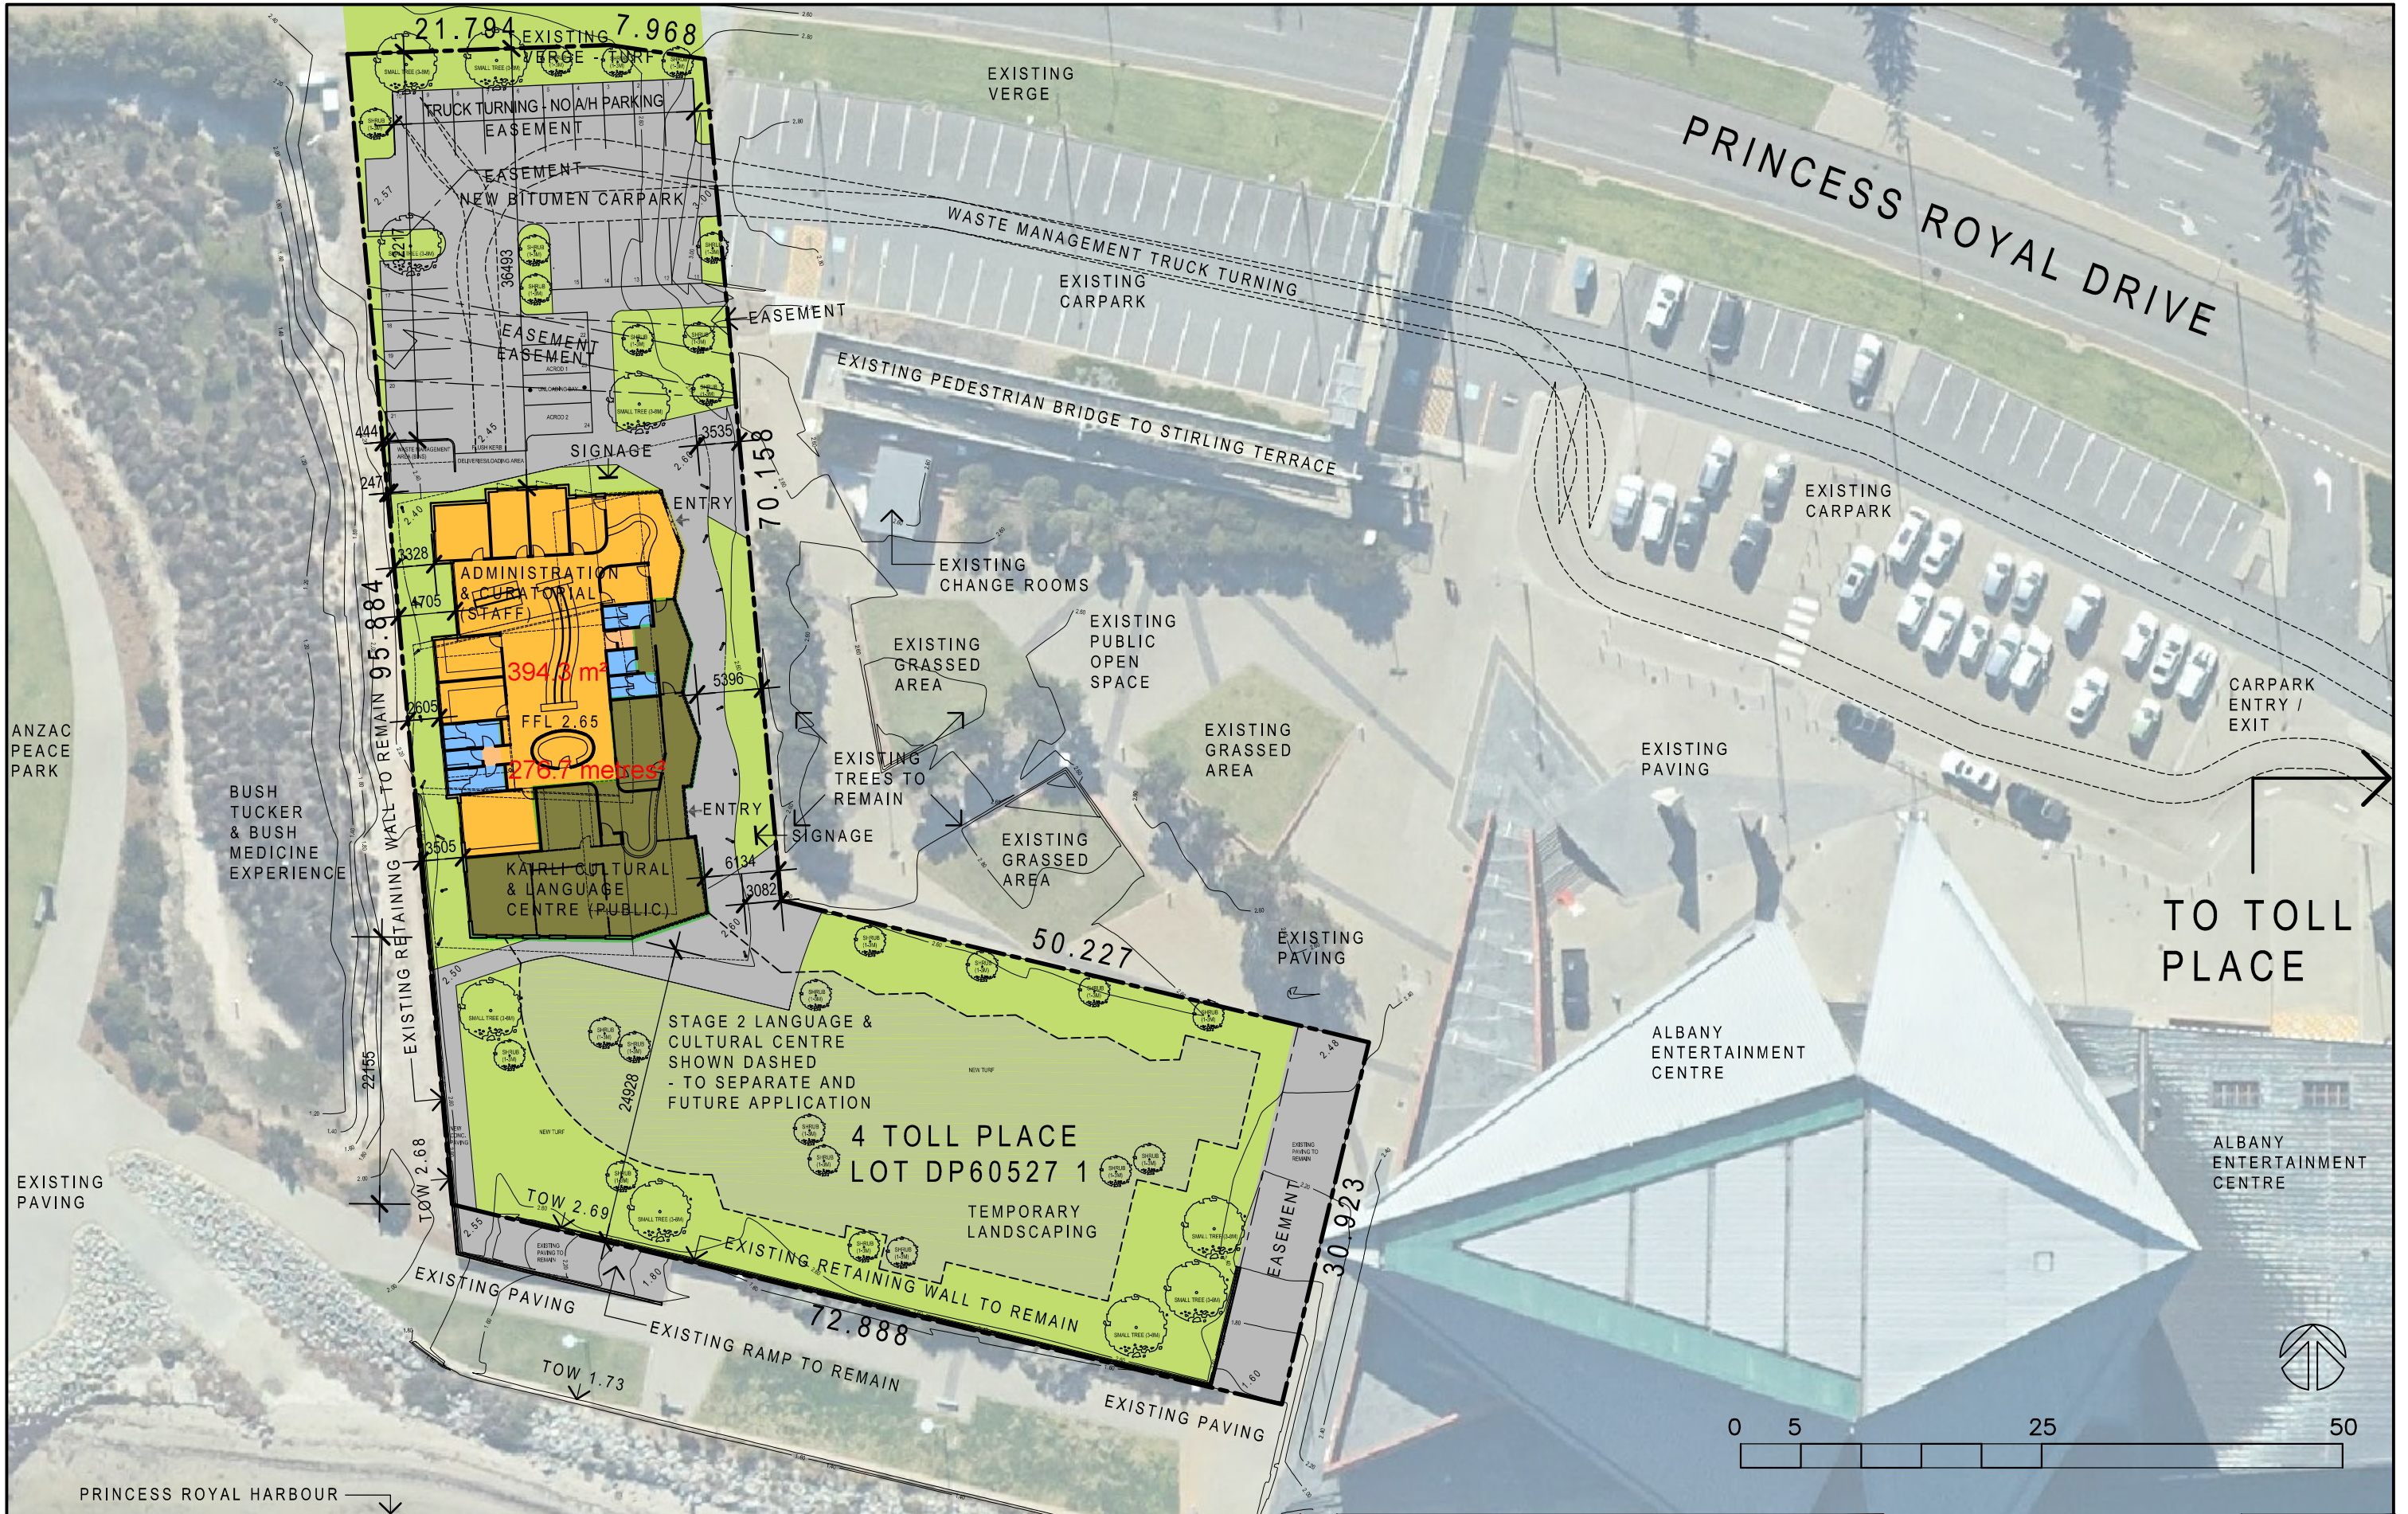

ANY FORM OF REPRODUCTION OF THIS DRAWING IN FULL OR IN PART WITHOUT WRITTEN PERMISSION FROM ROBERTS GARDINER ARCHITECTS, CONSTITUTES AN INFRINGEMENT OF COPYRIGHT

CONTRACTOR TO CHECK AND VERIFY ALL DIMENSIONS, LEVELS & ANGLES ON SITE PRIOR TO COMMENCEMENT OF WORK. THIS IS A CAD DRAWING. DO NOT SCALE.

rev	date	description
A	24.05.24	ISSUED FOR DEVELOPMENT APPLICATION
B	04.06.24	ISSUED FOR REVISED DEVELOPMENT APPL.

p.o. box 1502, albany, western australia 6331
telephone: (08) 9841 5455
email: admin@rgarchitects.com.au

Roberts Gardiner
Architects

project
Kairli
Cultural & Language Centre & Administration
client
Southern Aboriginal Corporation

Site Plan
STAGE 1

cad file SAC PLANS 2024

drawn AK


project number 24-001

scale 1:500 @A3

date JUNE 2024

dwg no.

A-01 B

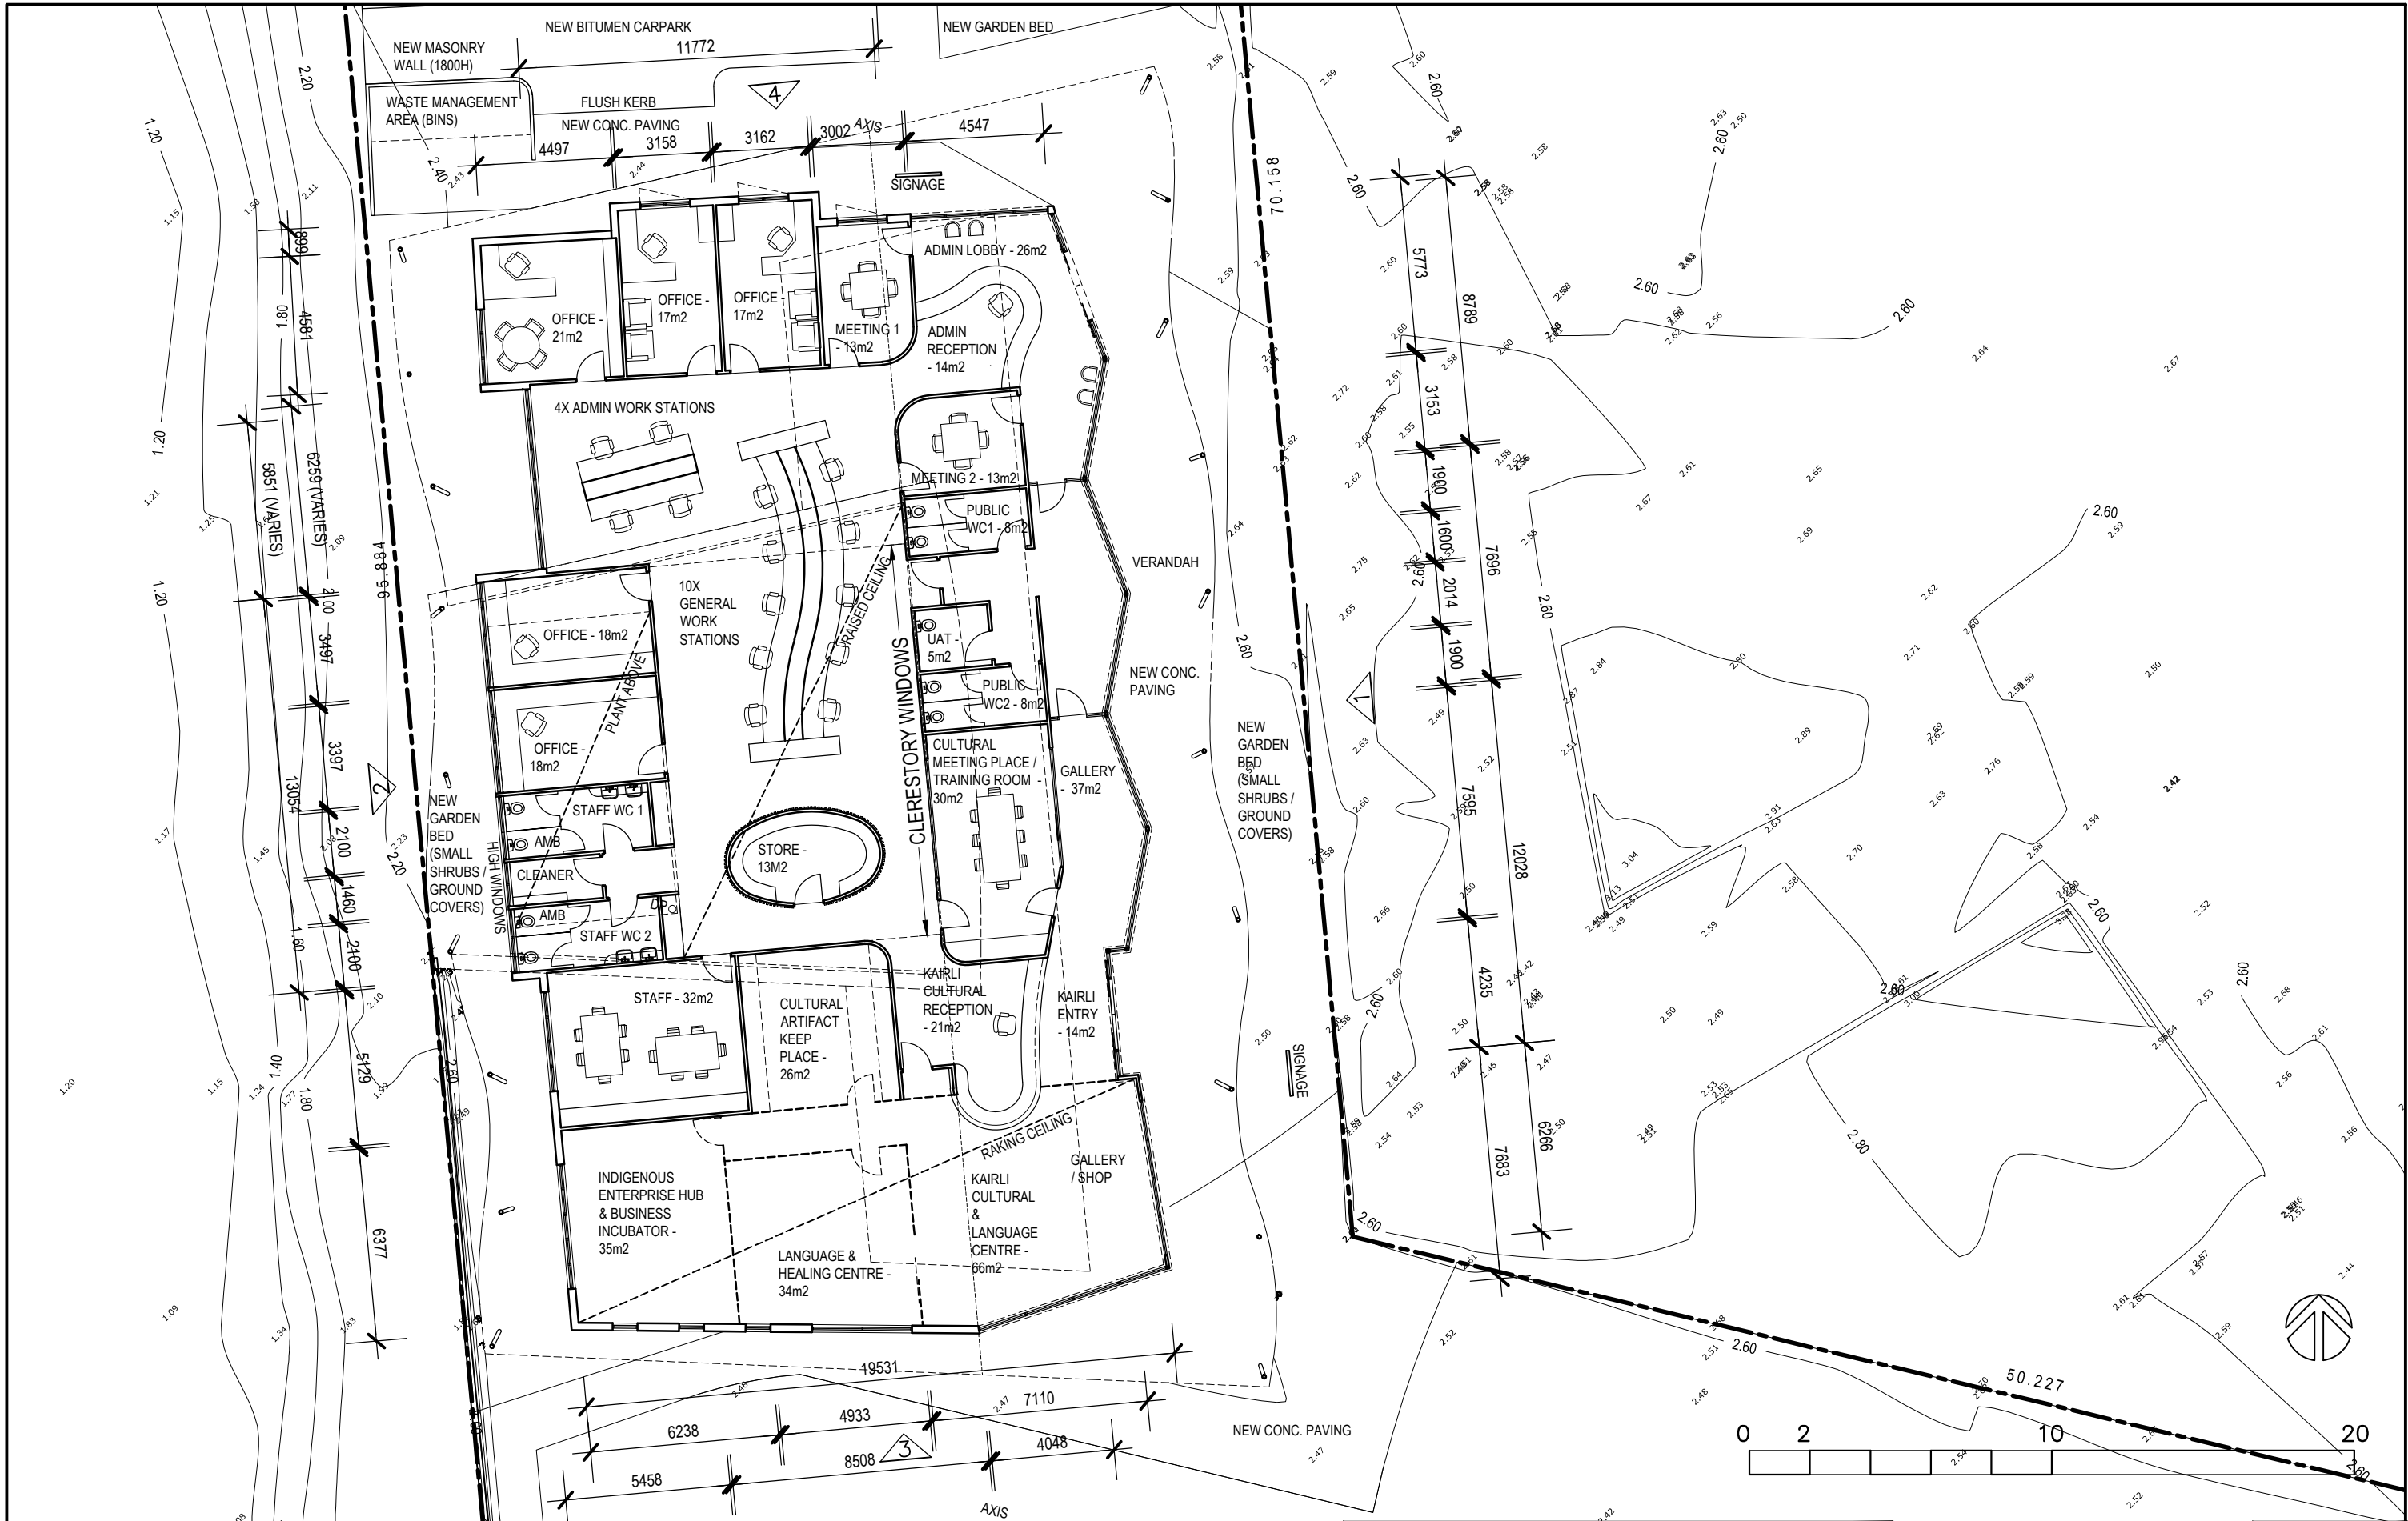

ANY FORM OF REPRODUCTION OF THIS DRAWING IN FULL OR IN PART WITHOUT WRITTEN PERMISSION FROM ROBERTS GARDINER ARCHITECTS, CONSTITUTES AN INFRINGEMENT OF COPYRIGHT

CONTRACTOR TO CHECK AND VERIFY ALL DIMENSIONS, LEVELS & ANGLES ON SITE PRIOR TO COMMENCEMENT OF WORK. THIS IS A CAD DRAWING. DO NOT SCALE.

rev	date	description
A	24.05.24	ISSUED FOR DEVELOPMENT APPLICATION
B	04.06.24	ISSUED FOR REVISED DEVELOPMENT APPL.

p.o. box 1502, albany, western australia 6331
telephone: (08) 9841 5455
email: admin@rgarchitects.com.au



project
Kairi
Cultural & Language Centre & Administration
client
Southern Aboriginal Corporation

Floor Plan
STAGE 1

cad file SAC PLANS 2024

drawn AK


project number 24-001

scale 1:200 @A3

date JUNE 2024

dwg no.

rev.
A-02 B

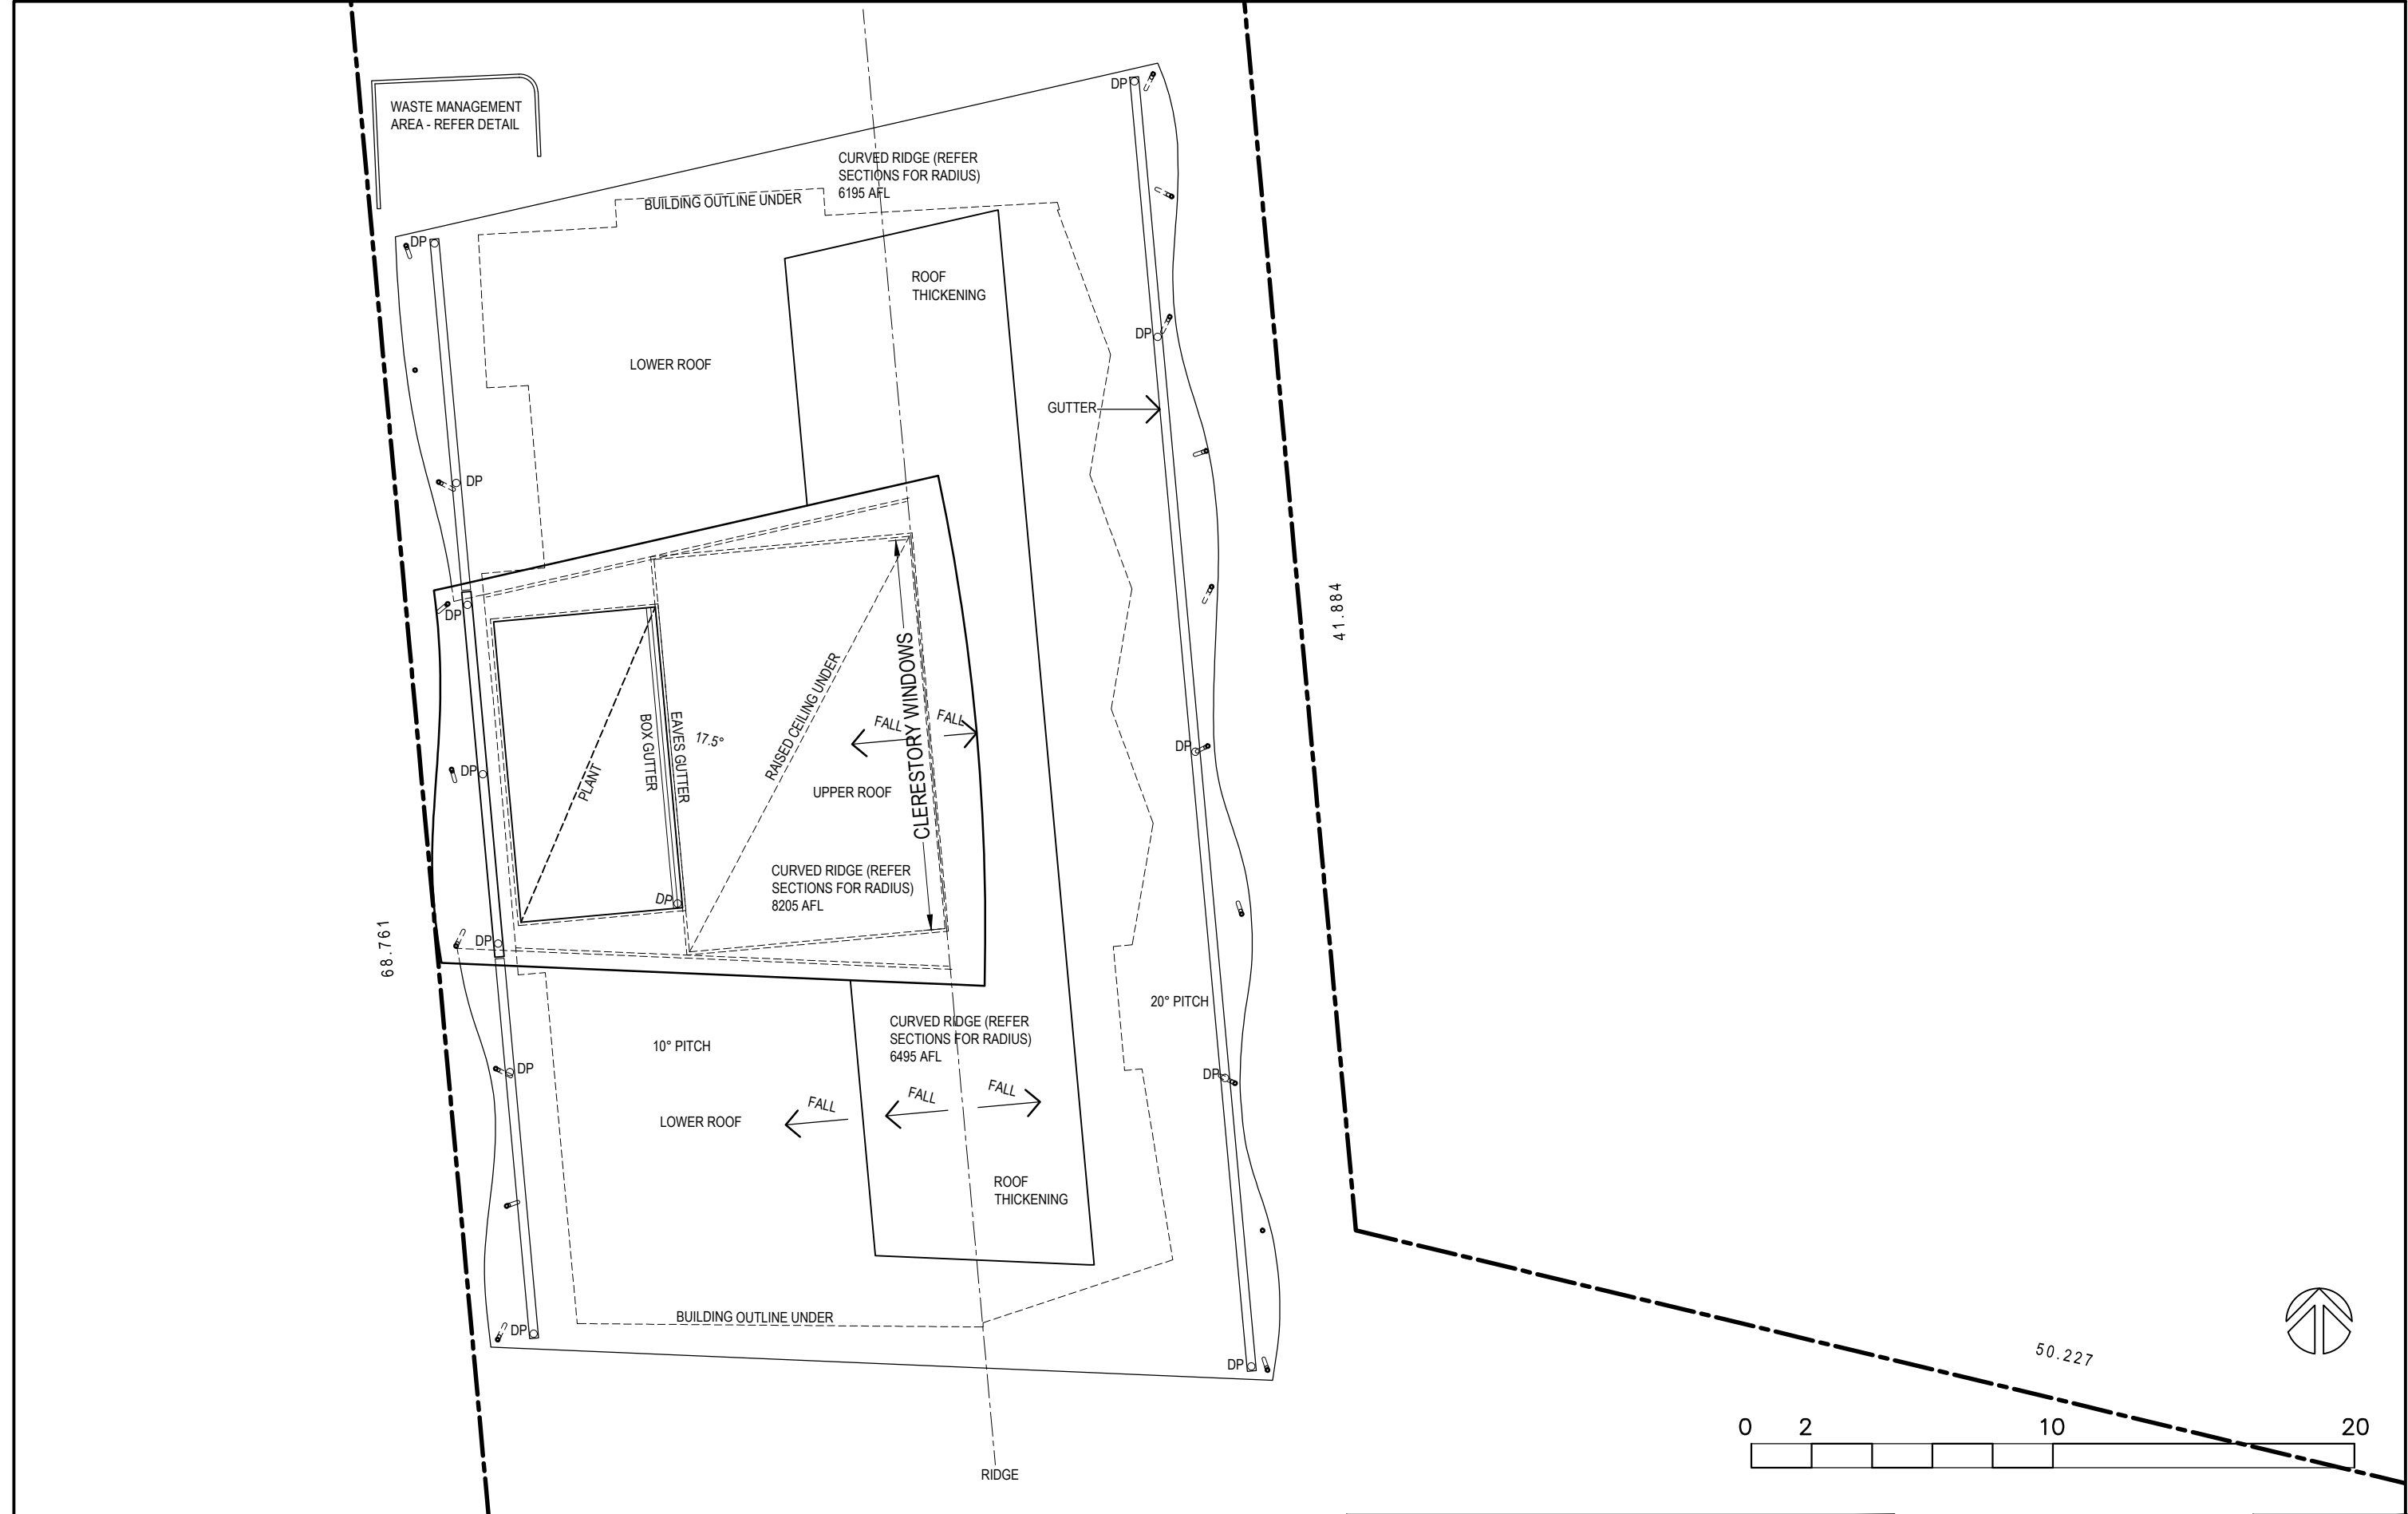

ANY FORM OF REPRODUCTION OF THIS DRAWING IN FULL OR IN PART WITHOUT WRITTEN PERMISSION FROM ROBERTS GARDINER ARCHITECTS, CONSTITUTES AN INFRINGEMENT OF COPYRIGHT

CONTRACTOR TO CHECK AND VERIFY ALL DIMENSIONS, LEVELS & ANGLES ON SITE PRIOR TO COMMENCEMENT OF WORK. THIS IS A CAD DRAWING. DO NOT SCALE.

rev	date	description
A	24.05.24	ISSUED FOR DEVELOPMENT APPLICATION
B	04.06.24	ISSUED FOR REVISED DEVELOPMENT APPL.

p.o. box 1502, albany, western australia 6331
telephone: (08) 9841 5455
email: admin@rgarchitects.com.au

Roberts Gardiner
Architects

project
Kairi
Cultural & Language Centre & Administration
client
Southern Aboriginal Corporation

Roof Plan
STAGE 1

cad file SAC PLANS 2024

drawn AK


project number 24-001

scale 1:200 @A3


date JUNE 2024

dwg no. rev.


A-03 **B**

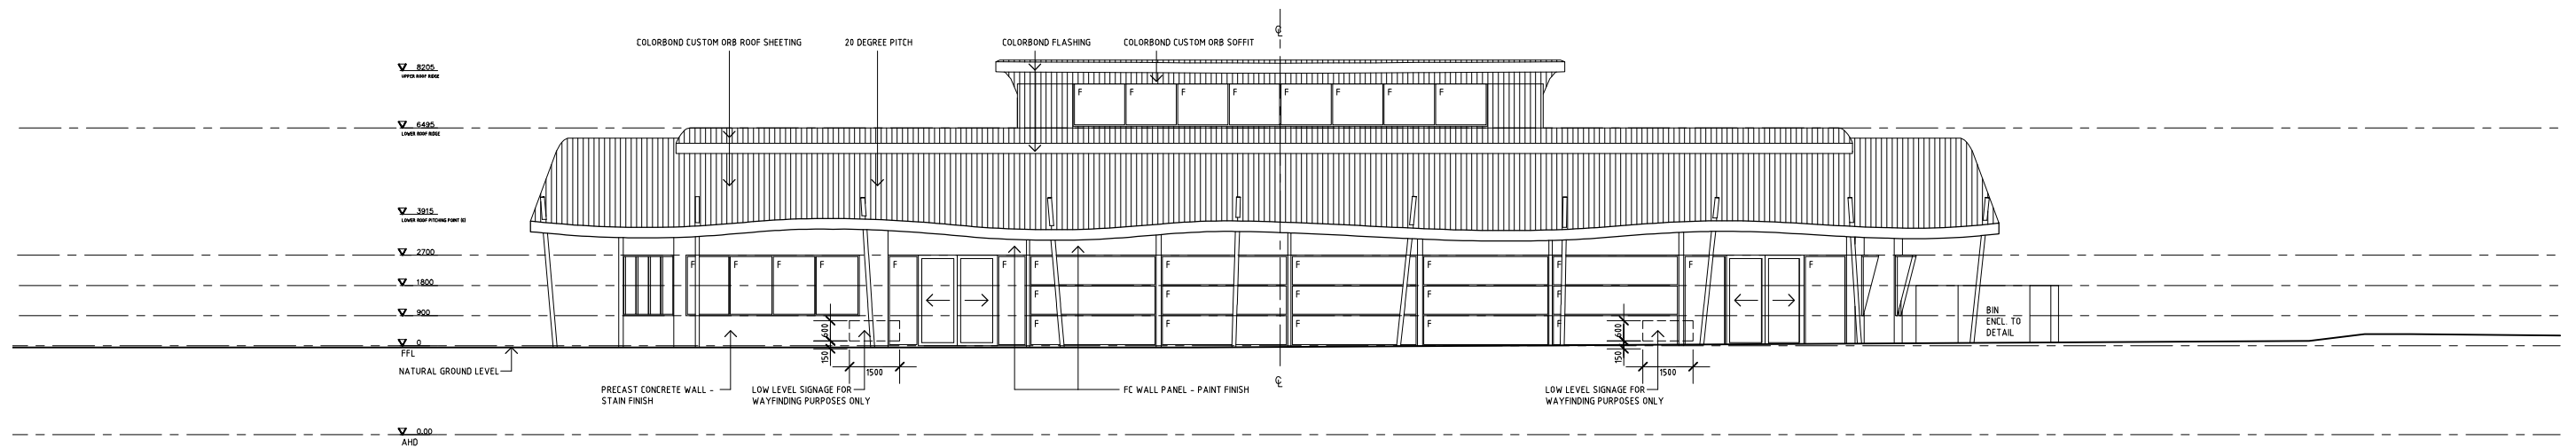

ELEVATION 1 (EAST)
SCALE 1:200 @ A3

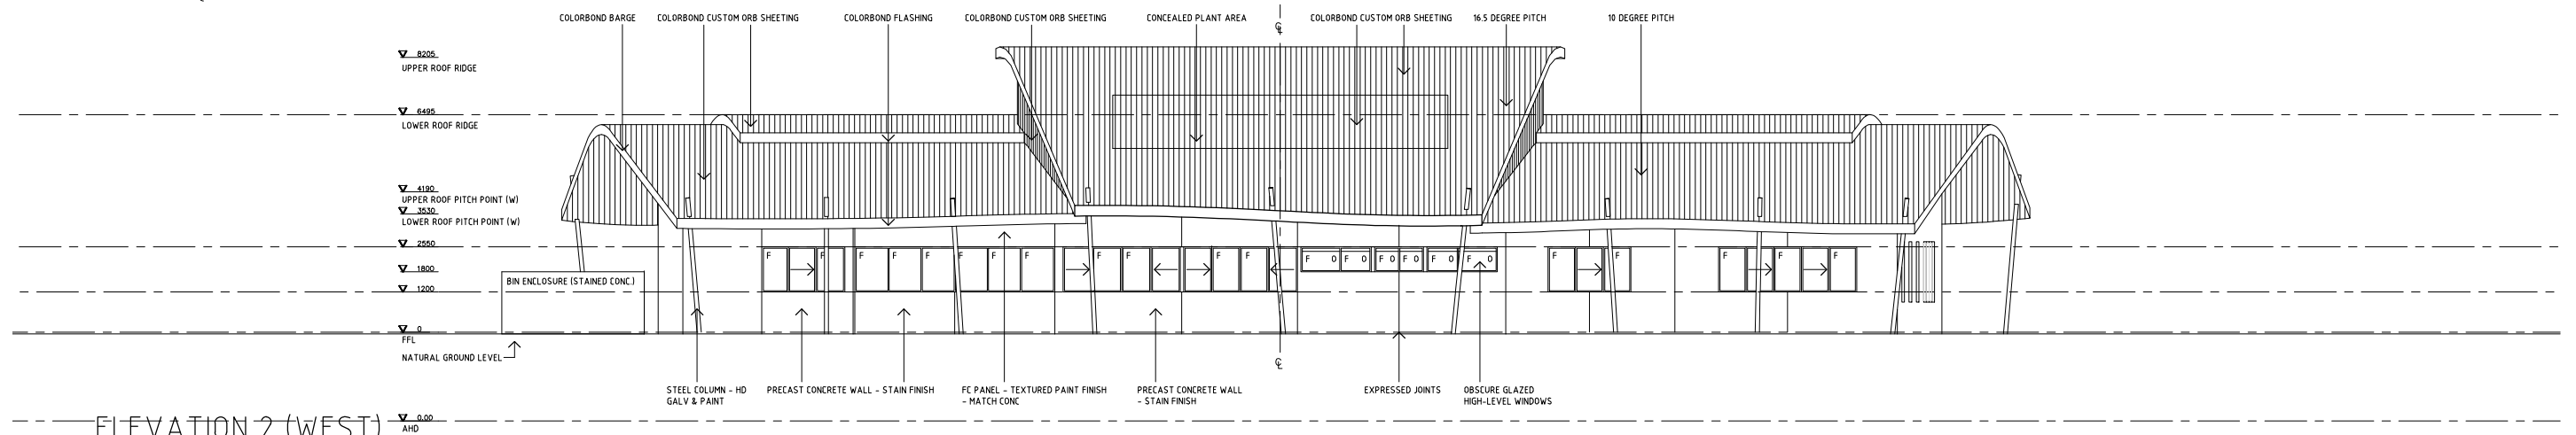

ELEVATION 2 (WEST)
SCALE 1:200 @ A3

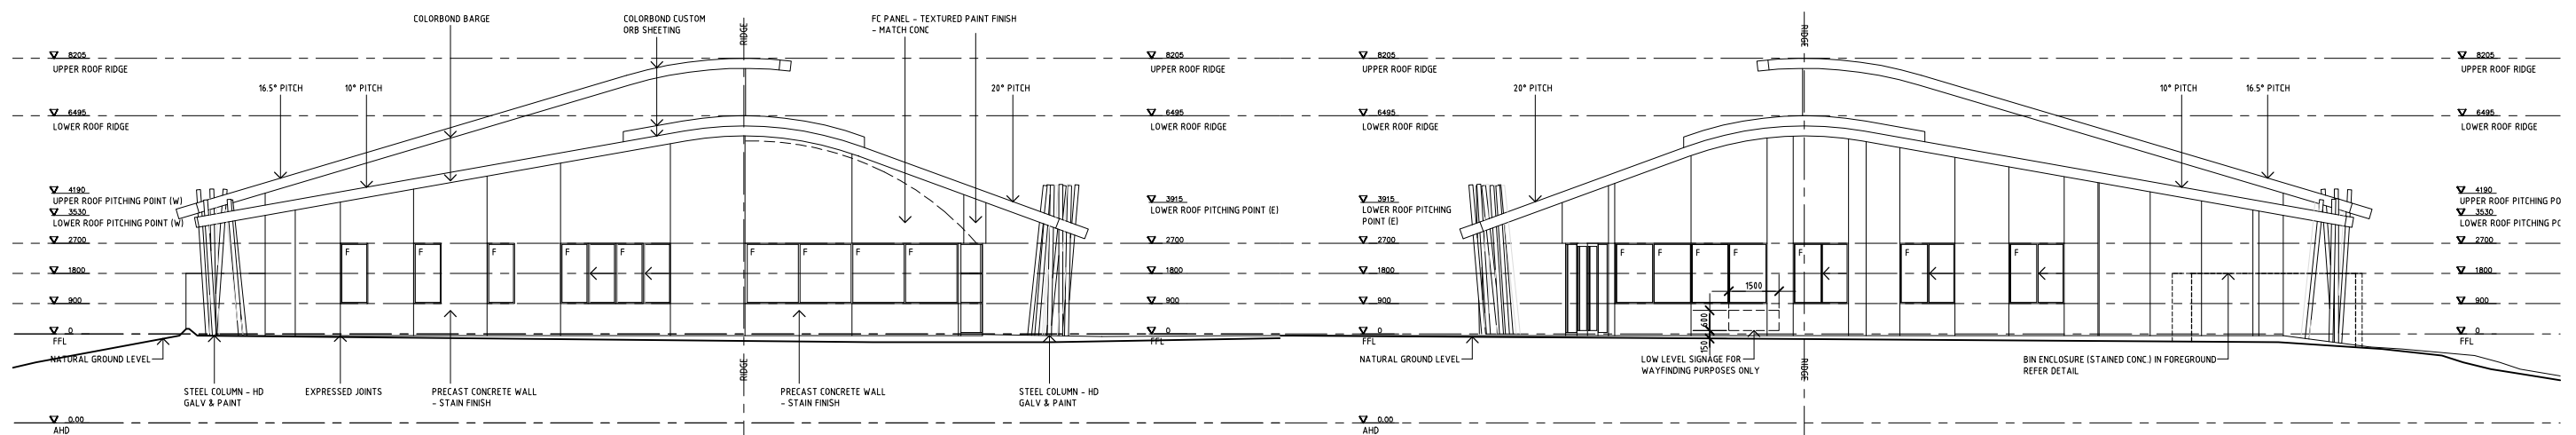

ELEVATION 3 (SOUTH)
SCALE 1:200 @ A3

ELEVATION 4 (NORTH)
SCALE 1:200 @ A3

ANY FORM OF REPRODUCTION OF THIS DRAWING IN FULL OR IN PART WITHOUT WRITTEN PERMISSION FROM ROBERTS GARDINER ARCHITECTS, CONSTITUTES AN INFRINGEMENT OF COPYRIGHT

CONTRACTOR TO CHECK AND VERIFY ALL DIMENSIONS, LEVELS & ANGLES ON SITE PRIOR TO COMMENCEMENT OF WORK. THIS IS A CAD DRAWING. DO NOT SCALE.

rev	date	description
A	24.05.24	ISSUED FOR DEVELOPMENT APPLICATION
B	04.06.24	ISSUED FOR REVISED DEVELOPMENT APPL.

p.o. box 1502, albany, western australia 6331
telephone: (08) 9841 5455
email: admin@rgarchitects.com.au

Roberts Gardiner
Architects

project
Kairli
Language & Cultural Centre
client
Southern Aboriginal Corporation


Elevations
STAGE 1

cad file SAC Kairli Centre Sections & Elevations.dwg
drawn SG project number 24-001


scale 1:200 (A3)

date JUNE 2024

dwg no. rev.
A-04 B

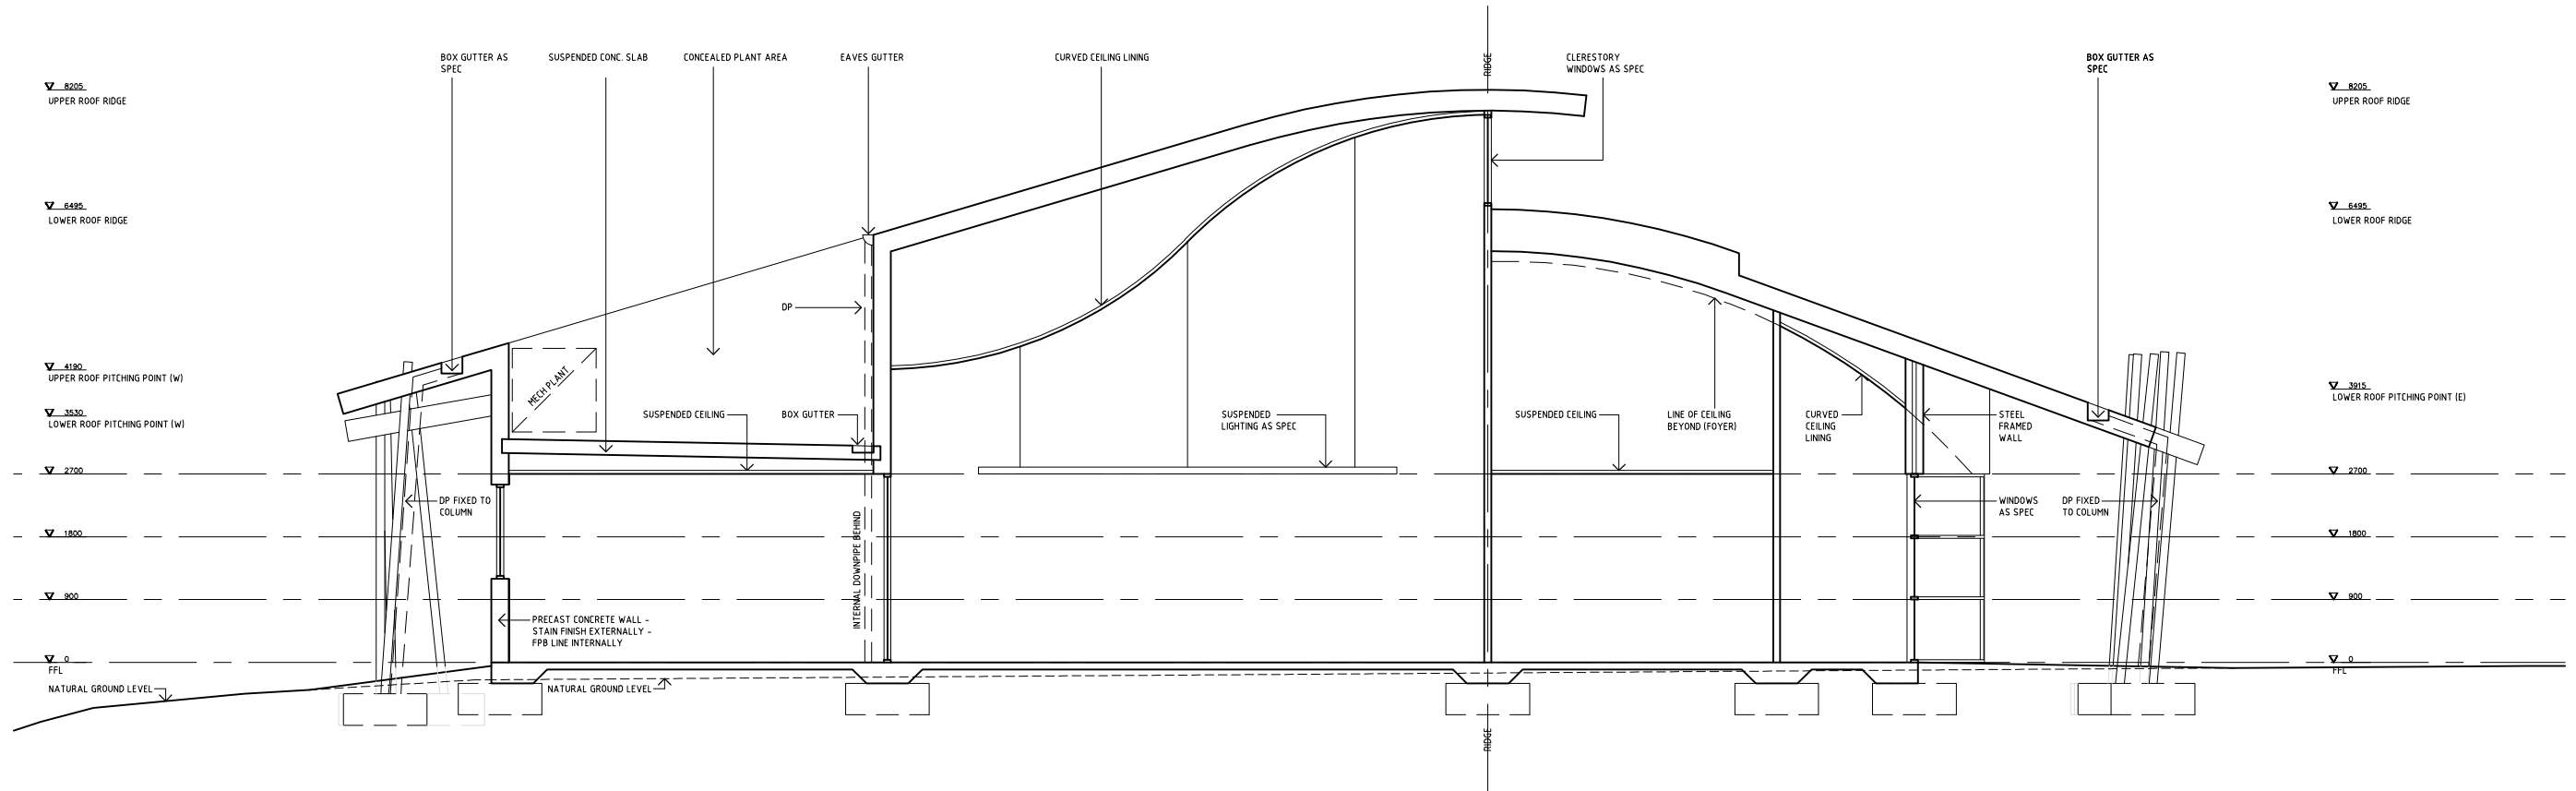

SHORT SECTION
SCALE 1:100 @ A3

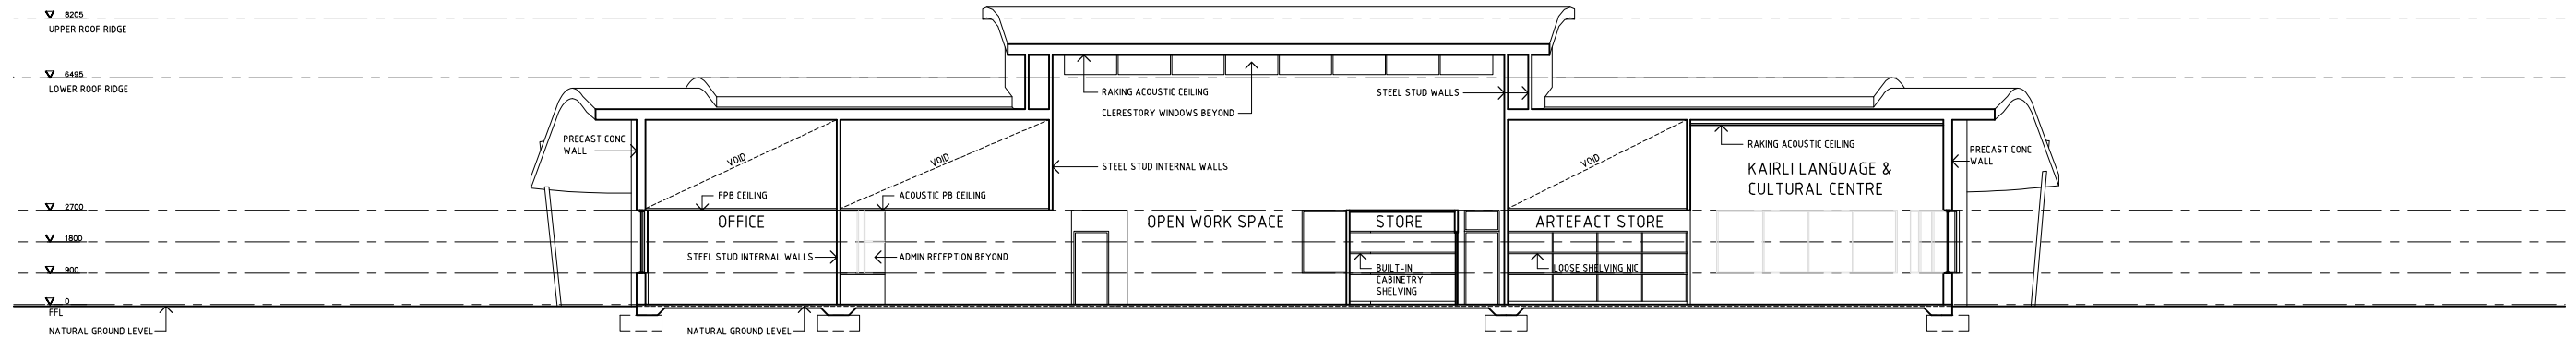

LONG SECTION
SCALE 1:200 @ A3

ANY FORM OF REPRODUCTION OF THIS DRAWING IN FULL OR IN PART WITHOUT WRITTEN PERMISSION FROM ROBERTS GARDINER ARCHITECTS, CONSTITUTES AN INFRINGEMENT OF COPYRIGHT

CONTRACTOR TO CHECK AND VERIFY ALL DIMENSIONS, LEVELS & ANGLES ON SITE PRIOR TO COMMENCEMENT OF WORK. THIS IS A CAD DRAWING. DO NOT SCALE.

rev	date	description
A	24.05.24	ISSUED FOR DEVELOPMENT APPLICATION
B	04.06.24	ISSUED FOR REVISED DEVELOPMENT APPL.

p.o. box 1502, albany, western australia 6331
telephone: (08) 9841 5455
email: admin@rgarchitects.com.au

Roberts Gardiner
Architects

project
Kairli
Language & Cultural Centre
client
Southern Aboriginal Corporation


Sections
STAGE 1

cad file SAC Kairli Centre Sections & Elevations.dwg
drawn SG project number 24-001


scale 1:200 (A3)

date JUNE 2024


dwg no. rev.
A-05 B

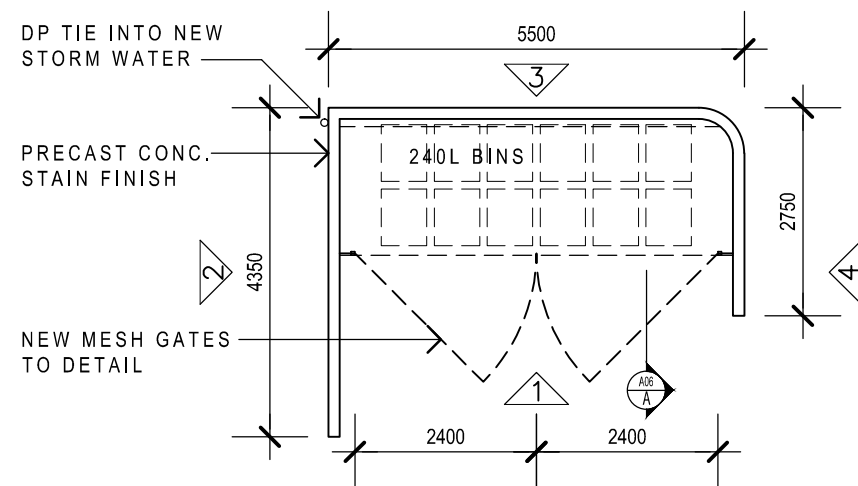


BIN ENCLOSURE PLAN
SCALE 1:100 @A3

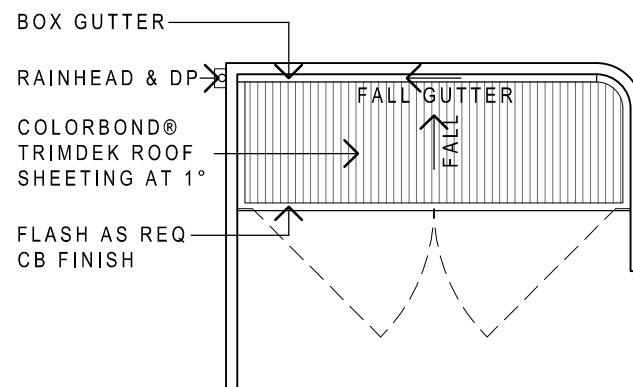


BIN ENCLOSURE ROOF PLAN
SCALE 1:100 @A3

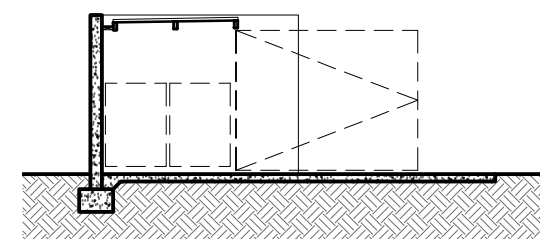


BIN ENCLOSURE SECTION A
SCALE 1:100 @A3

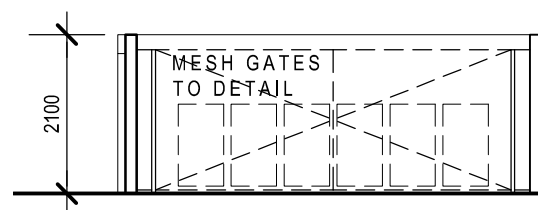


BIN ENCLOSURE ELEVATION 1
SCALE 1:100 @A3

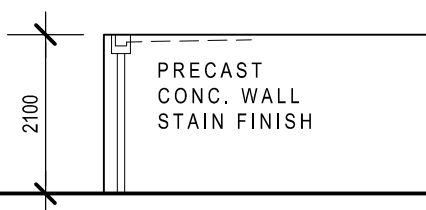

BIN ENCLOSURE ELEVATION 2
SCALE 1:100 @A3

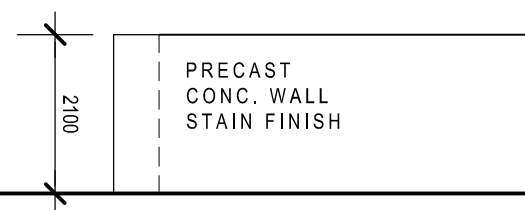

BIN ENCLOSURE ELEVATION 3
SCALE 1:100 @A3

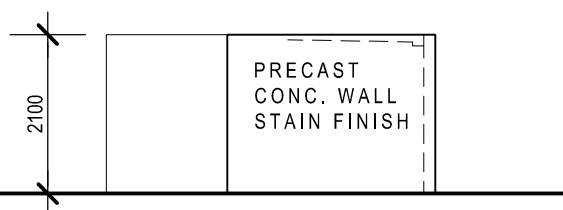

BIN ENCLOSURE ELEVATION 4
SCALE 1:100 @A3

ANY FORM OF REPRODUCTION OF THIS DRAWING IN FULL OR IN PART WITHOUT WRITTEN PERMISSION FROM ROBERTS GARDINER ARCHITECTS, CONSTITUTES AN INFRINGEMENT OF COPYRIGHT

CONTRACTOR TO CHECK AND VERIFY ALL DIMENSIONS, LEVELS & ANGLES ON SITE PRIOR TO COMMENCEMENT OF WORK. THIS IS A CAD DRAWING. DO NOT SCALE.

rev	date	description
A	04.06.24	ISSUED FOR REVISED DEVELOPMENT APPL.

p.o. box 1502, albany, western australia 6331
telephone: (08) 9841 5455
email: admin@rgarchitects.com.au

Roberts Gardiner
Architects


project
Kairi
Cultural & Language Centre & Administration
client
Southern Aboriginal Corporation

BIN ENCLOSURE DETAIL
STAGE 1

cad file SAC PLANS 2024
drawn AK project number 24-001



scale 1:200 @A3
date JUNE 2024

dwg no. rev.
A-06 **A**

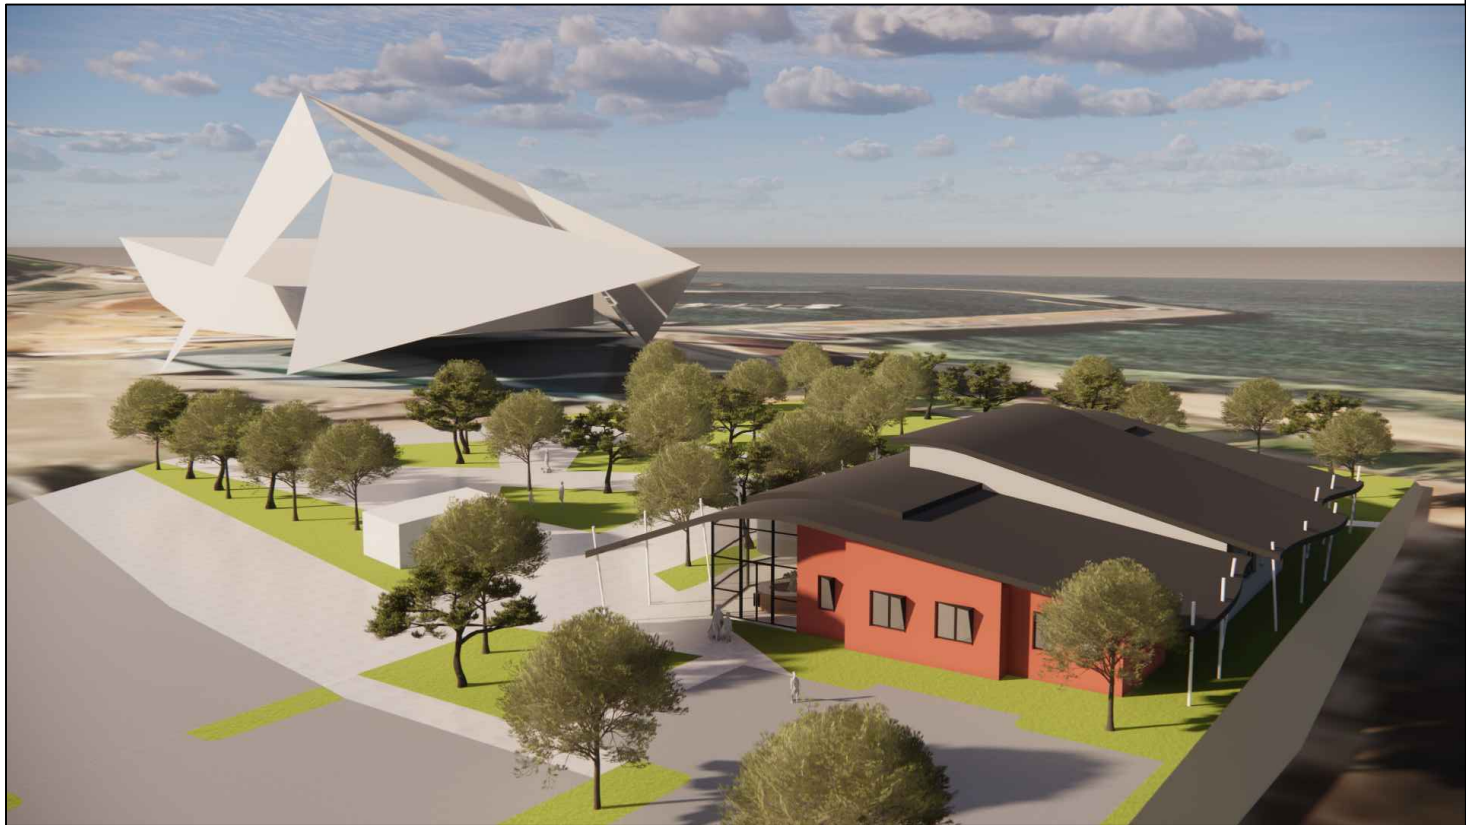

3D IMAGERY - STAGE 1

<p>ANY FORM OF REPRODUCTION OF THIS DRAWING IN FULL OR IN PART WITHOUT WRITTEN PERMISSION FROM ROBERTS GARDINER ARCHITECTS, CONSTITUTES AN INFRINGEMENT OF COPYRIGHT</p> <p>CONTRACTOR TO CHECK AND VERIFY ALL DIMENSIONS, LEVELS & ANGLES ON SITE PRIOR TO COMMENCEMENT OF WORK. THIS IS A CAD DRAWING. DO NOT SCALE.</p>	rev	date	description	<p>p.o. box 1502, albany, western australia 6331</p> <p>telephone: (08) 9841 5455</p> <p>email: admin@rgarchitects.com.au</p> <p>Roberts Gardiner Architects</p>	<p>project Kairi Cultural & Language Centre & Administration client Southern Aboriginal Corporation</p>	<p>3D Imagery - Stage 1 STAGE 1</p>	scale 1:200 @A3
	A	24.05.24	ISSUED FOR DEVELOPMENT APPLICATION				date JUNE 2024
	B	04.06.24	ISSUED FOR REVISED DEVELOPMENT APPL.				dwg no.
							rev.
						cad file SAC PLANS 2024	A-07 B
						drawn AK project number 24-001	

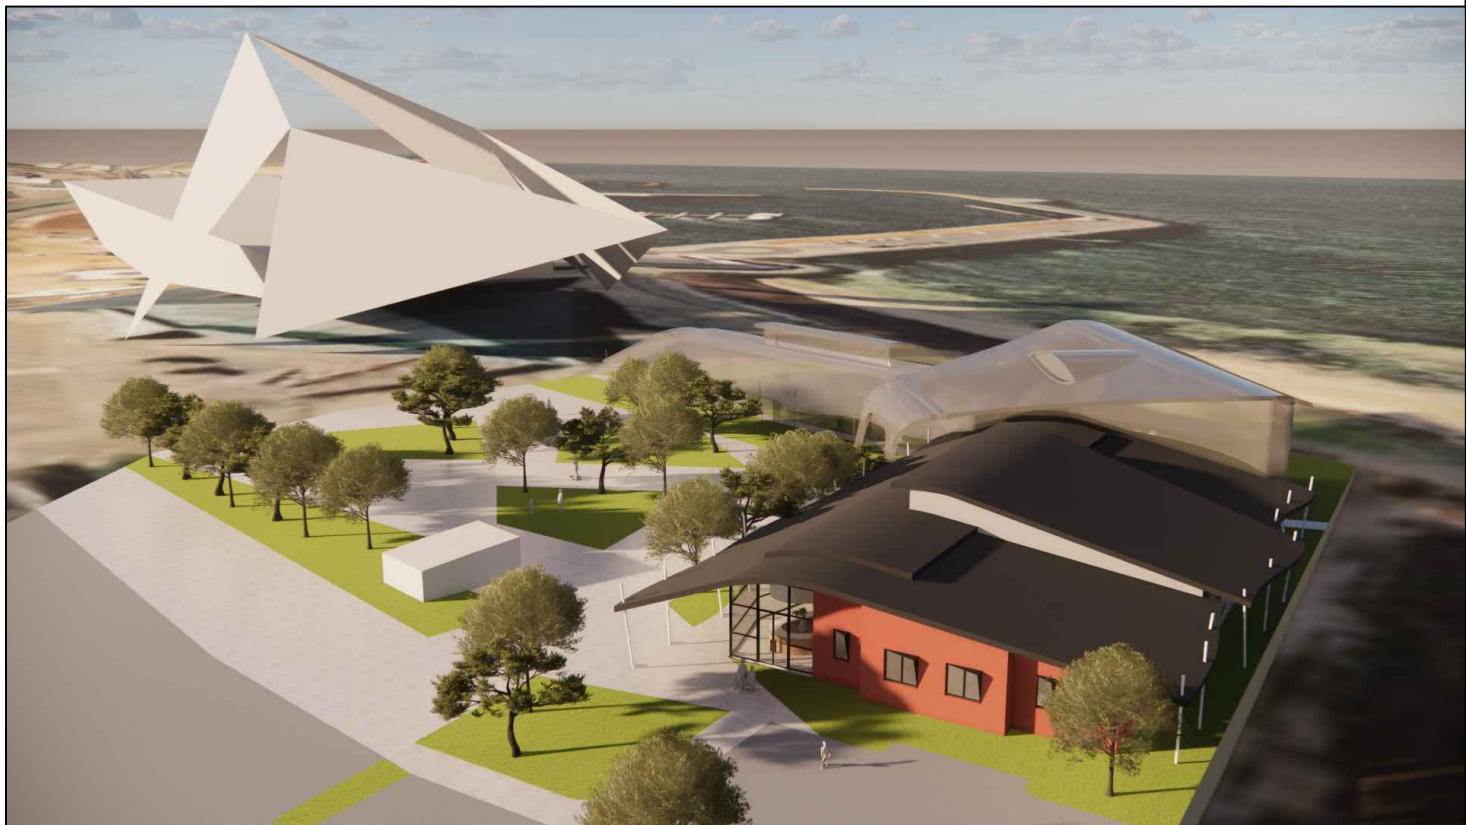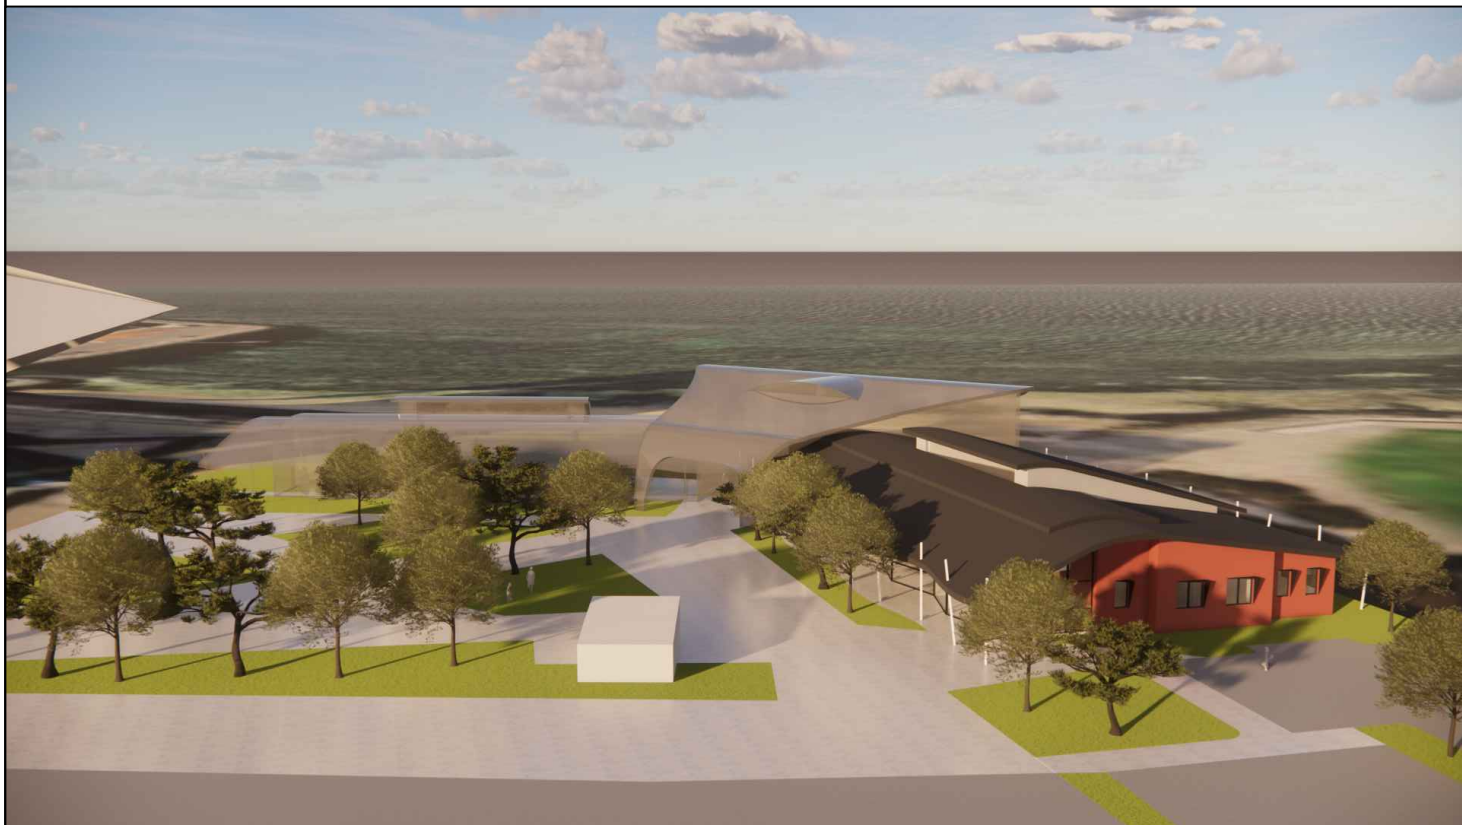

3D IMAGERY - STAGE 2

<p>ANY FORM OF REPRODUCTION OF THIS DRAWING IN FULL OR IN PART WITHOUT WRITTEN PERMISSION FROM ROBERTS GARDINER ARCHITECTS, CONSTITUTES AN INFRINGEMENT OF COPYRIGHT</p> <p>CONTRACTOR TO CHECK AND VERIFY ALL DIMENSIONS, LEVELS & ANGLES ON SITE PRIOR TO COMMENCEMENT OF WORK. THIS IS A CAD DRAWING. DO NOT SCALE.</p>	rev	date	description	<p>p.o. box 1502, albany, western australia 6331</p> <p>telephone: (08) 9841 5455</p> <p>email: admin@rgarchitects.com.au</p> <p>Roberts Gardiner Architects</p>	<p>project Kairi</p> <p>Cultural & Language Centre & Administration</p> <p>client Southern Aboriginal Corporation</p>	<p>3D Imagery - Stage 2</p> <p>STAGE 2</p>	<p>scale 1:200 @A3</p>	<p>date JUNE 2024</p>
	A	24.05.24	ISSUED FOR DEVELOPMENT APPLICATION					
	B	04.06.24	ISSUED FOR REVISED DEVELOPMENT APPL.					
						cad file	SAC PLANS 2024	dwg no.
						drawn	AK	project number
								24-001
						<p>A-08</p>		rev.
						<p>B</p>		