

NOTE:
 This is a site survey only. The boundaries shown are not to be used for any purpose other than to have been re-established as part of this survey.
 Areas & dimensions are subject to final survey.
 Station heights are AHD, derived from RTK GPS.
 Sewer information is as supplied by the Water Corporation of W.A. and has not been confirmed on site.

LEGEND
 ● WATER METER/CONNECTION
 ○ POWER DOME
 ○ SEWER CONNECTION
 ▲ SURVEY CONTROL

KERB: - None
SEWER: - Not sighted
POWER: - Not sighted
WATER: - Not sighted
LEAKAGE: - Not sighted
GAS: - Not sighted

NOTE
 The Builder shall check all dimensions and levels on site prior to construction. Notify any errors, discrepancies or omissions to the architect. Refer to written dimensions only. Do not scale drawings. Drawings shall not be used for construction purposes until issued for construction. This drawing reflects a design by #Contact Company and is to be used only for work when authorised in writing by #Contact Company.
 All boundaries and contours are subject to survey drawing W-01. All levels to Australian Height Data. It is the contractors responsibility to confirm all measurements on site and locations of any services prior to work on site.
 All documents here within are subject to Australian Copyright Laws.



Reece McLean
 Adv Dip Comm Des
 0427 616 749
 cleanlinesdesign@hotmail.com
 ABN 34 514 242 443


Drawn	REECE
Plot Date:	20/11/2020
Project NO.	A.C BUXTON/TOMPKINS
Project Status	CURRENT
Client	MS SALLY BUXTON
Site:	LOT 6 SOUTH COAST HWY, MARBELUP ALBANY
Climate Zone	WESTERN AUSTRALIA 6330 AUSTRALIA 6

DRAWING TITLE :
 GENERAL
DESIGN SITE

PROJECT NAME :
EAST BLOCK CO

REVISION NO.

DRAWING NO.
SK 001

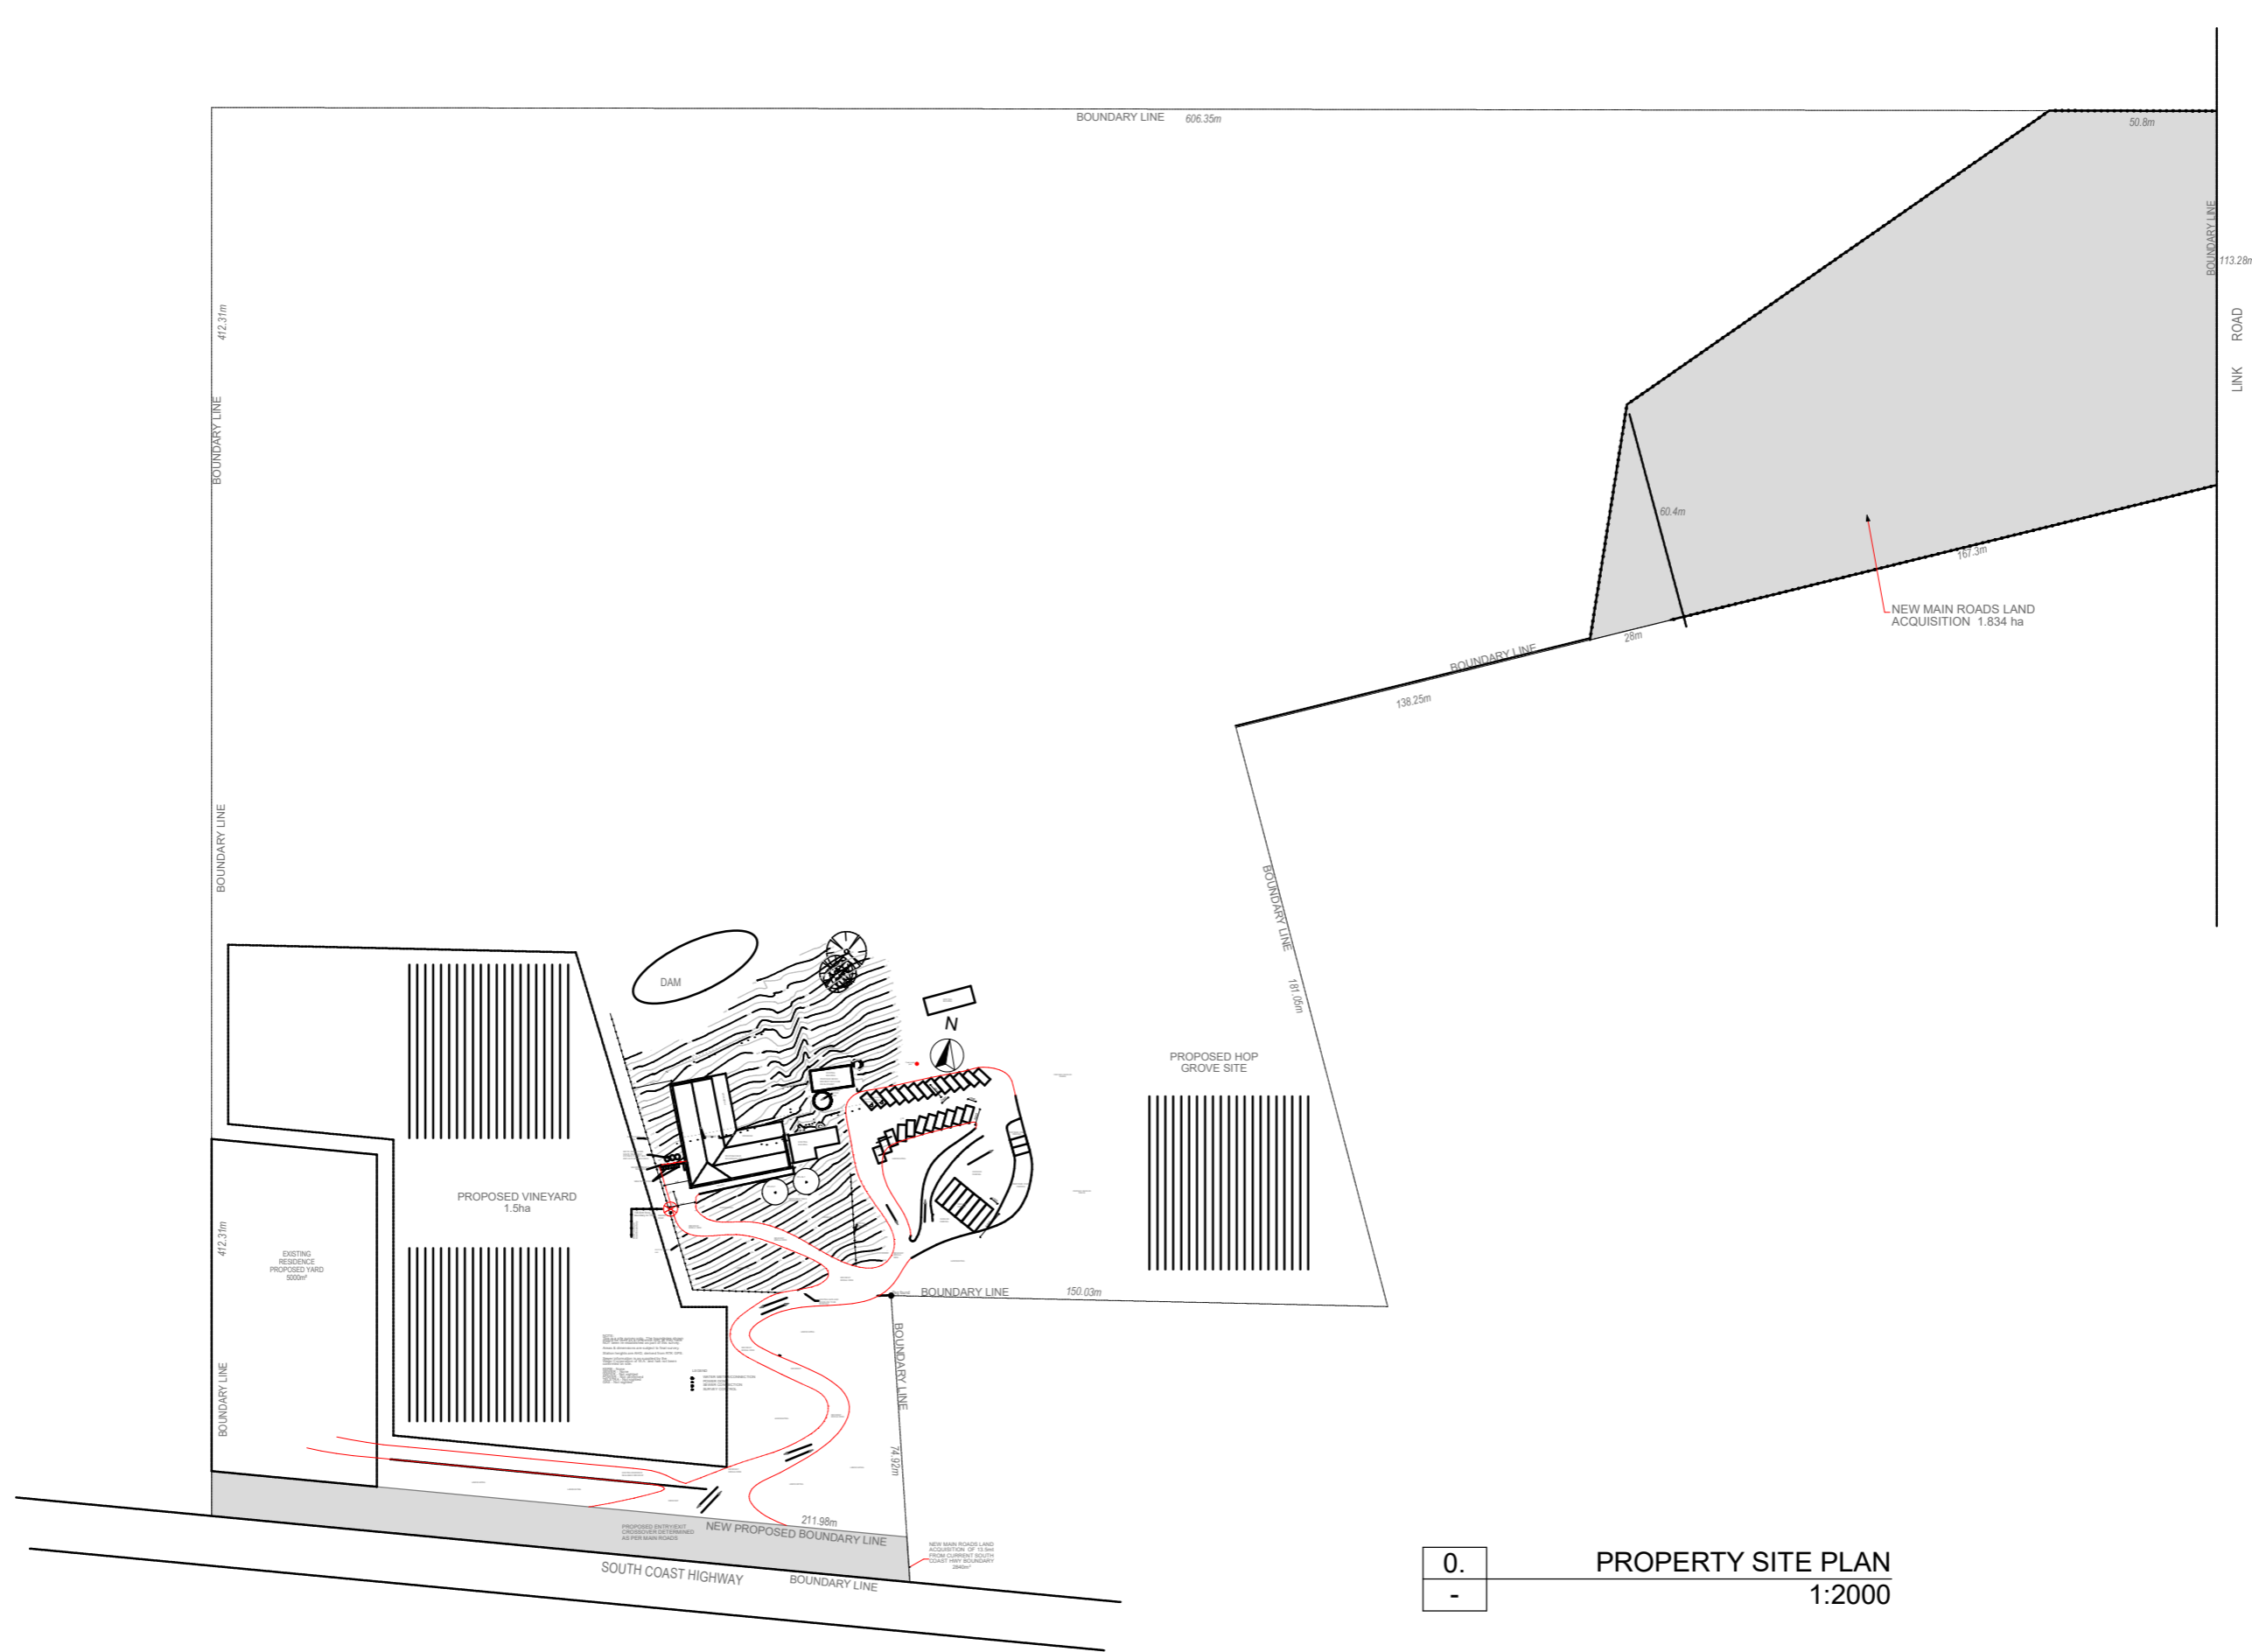

0. PROPERTY SITE PLAN
- 1:2000

NOTE
The Builder shall check all dimensions and levels on site prior to construction. Notify any errors, discrepancies or omissions to the architect. Refer to written dimensions only. Do not scale drawings. Drawings shall not be used for construction purposes until issued for construction. This drawing reflects a design by #Contact Company and is to be used only for work when authorised in writing by #Contact Company.
All boundaries and contours are subject to survey drawing W-01. All levels to Australian Height Data. It is the contractors responsibility to confirm all measurements on site and locations of any services prior to work on site.
All documents here within are subject to Australian Copyright Laws.




Reece McLean
Adv Dip Comm Des
0427 616 749
cleanlinesdesign@hotmail.com
ABN 34 514 242 443


Drawn | REECE |
Plot Date: 20/11/2020
Project NO. A C BUXTON/TOMPKINS
Project Status: CURRENT
Client: MS SALLY BUXTON
Site: LOT 6 SOUTH COAST HWY, MARBELUP ALBANY
Climate Zone: WESTERN AUSTRALIA 6330 AUSTRALIA 6

DRAWING TITLE :
GENERAL LARGE SITE
PROJECT NAME :
EAST BLOCK CO

REVISION NO.
DRAWING NO.
SK 002

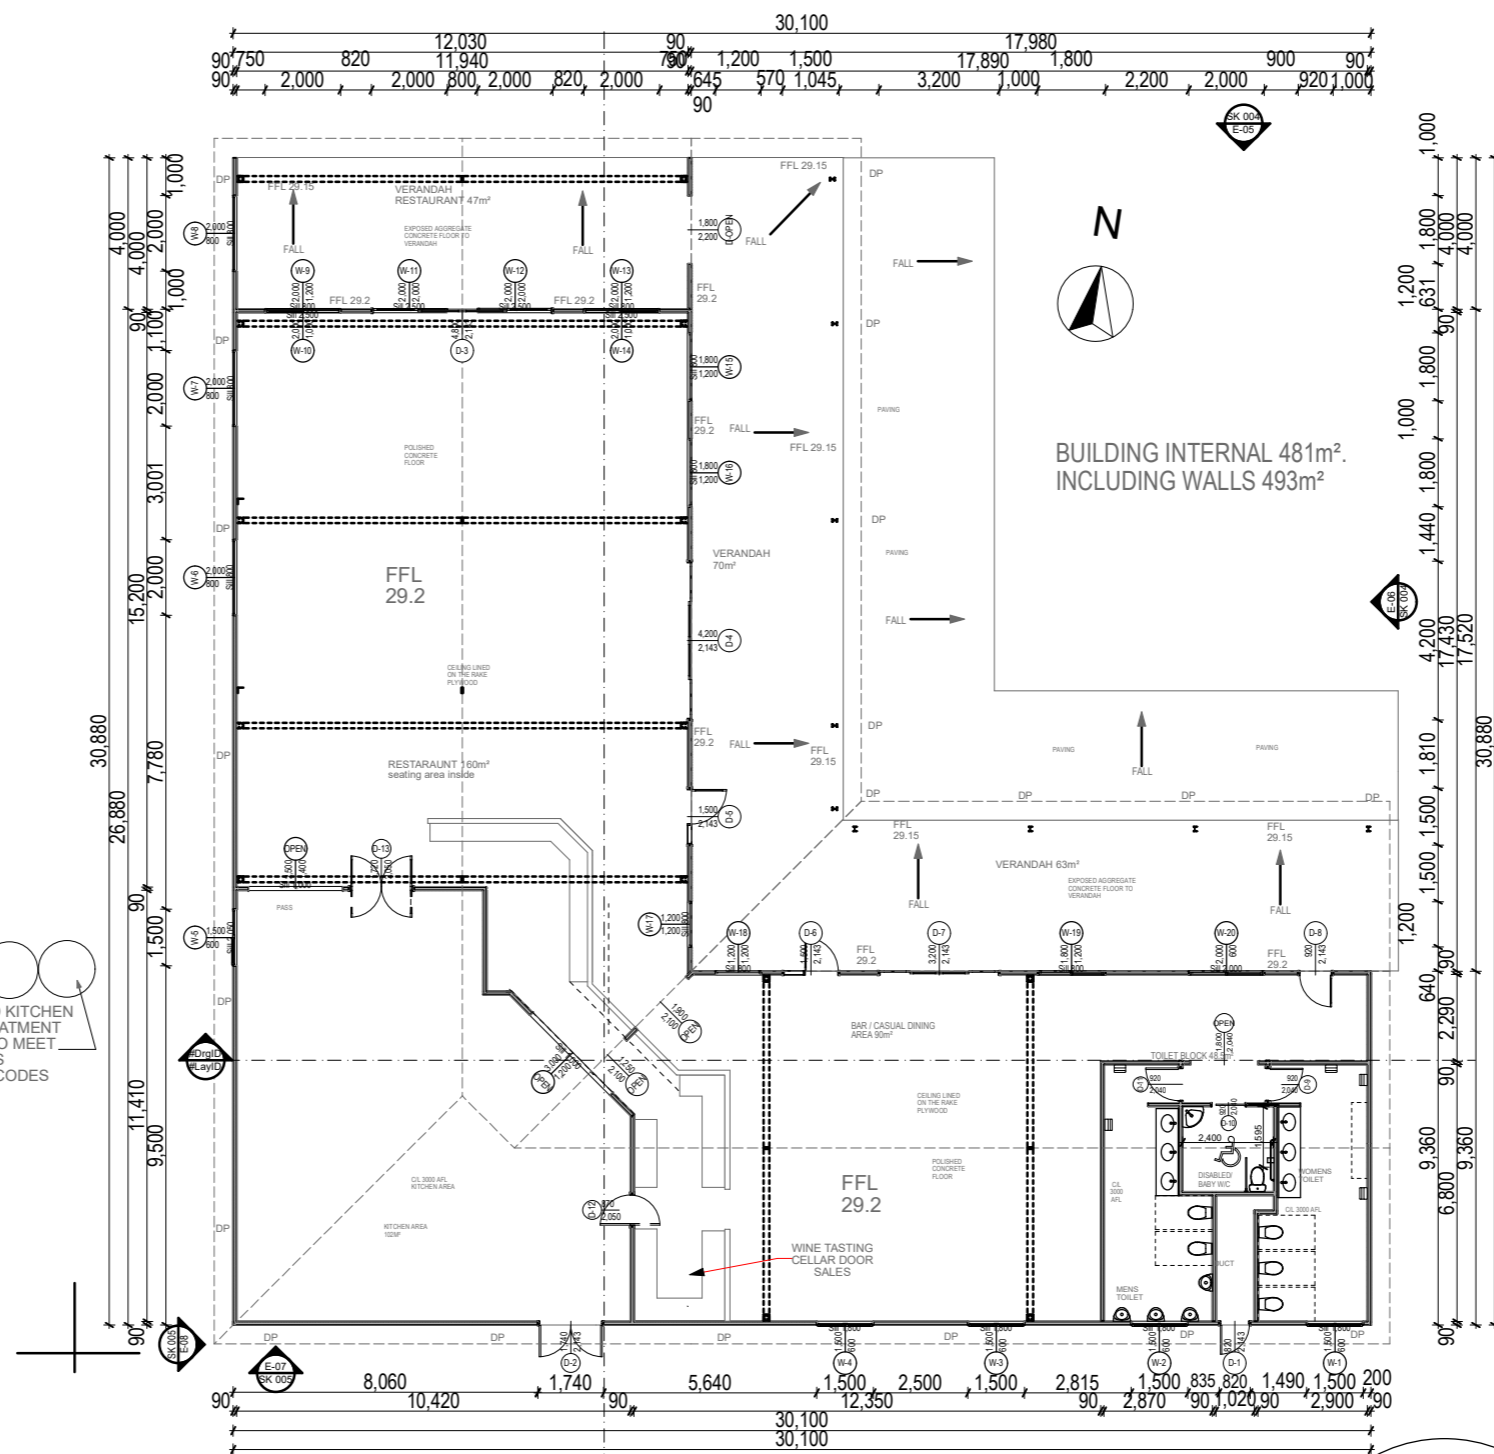

SEPTIC AND KITCHEN WASTE TREATMENT SYSTEMS TO MEET BCA AND AS PLUMBING CODES

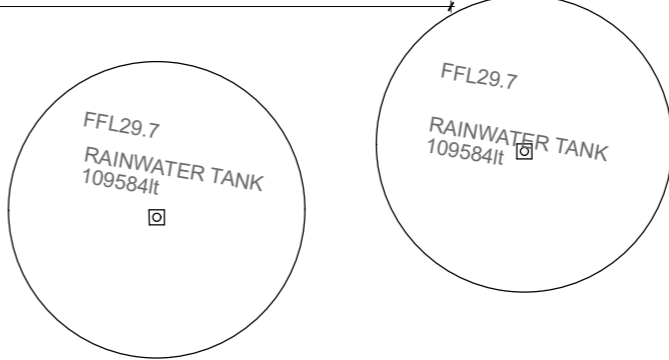

0. GROUND FLOOR
1:200

NOTE
The Builder shall check all dimensions and levels on site prior to construction. Notify any errors, discrepancies or omissions to the architect. Refer to written dimensions only. Do not scale drawings. Drawings shall not be used for construction purposes until issued for construction. This drawing reflects a design by #Contact Company and is to be used only for work when authorised in writing by #Contact Company.
All boundaries and contours are subject to survey drawing W-01. All levels to Australian Height Data. It is the contractors responsibility to confirm all measurements on site and locations of any services prior to work on site.
All documents here within are subject to Australian Copyright Laws.



Clean Lines Design
Environmentally Responsible Design

Reece McLean
Adv Dip Comm Des
0427 616 749
cleanlinesdesign@hotmail.com
ABN 34 514 242 443

Drawn | REECE |
Plot Date: 20/11/2020
Project NO. A C BUXTON/TOMPKINS
Project Status: CURRENT
Client: MS SALLY BUXTON
Site: LOT 6 SOUTH COAST HWY, MARBELUP ALBANY
Climate Zone: WESTERN AUSTRALIA 6330 AUSTRALIA
6

DRAWING TITLE :
GENERAL DESIGN PLAN
PROJECT NAME :
EAST BLOCK CO

REVISION NO.
DRAWING NO.
SK 003

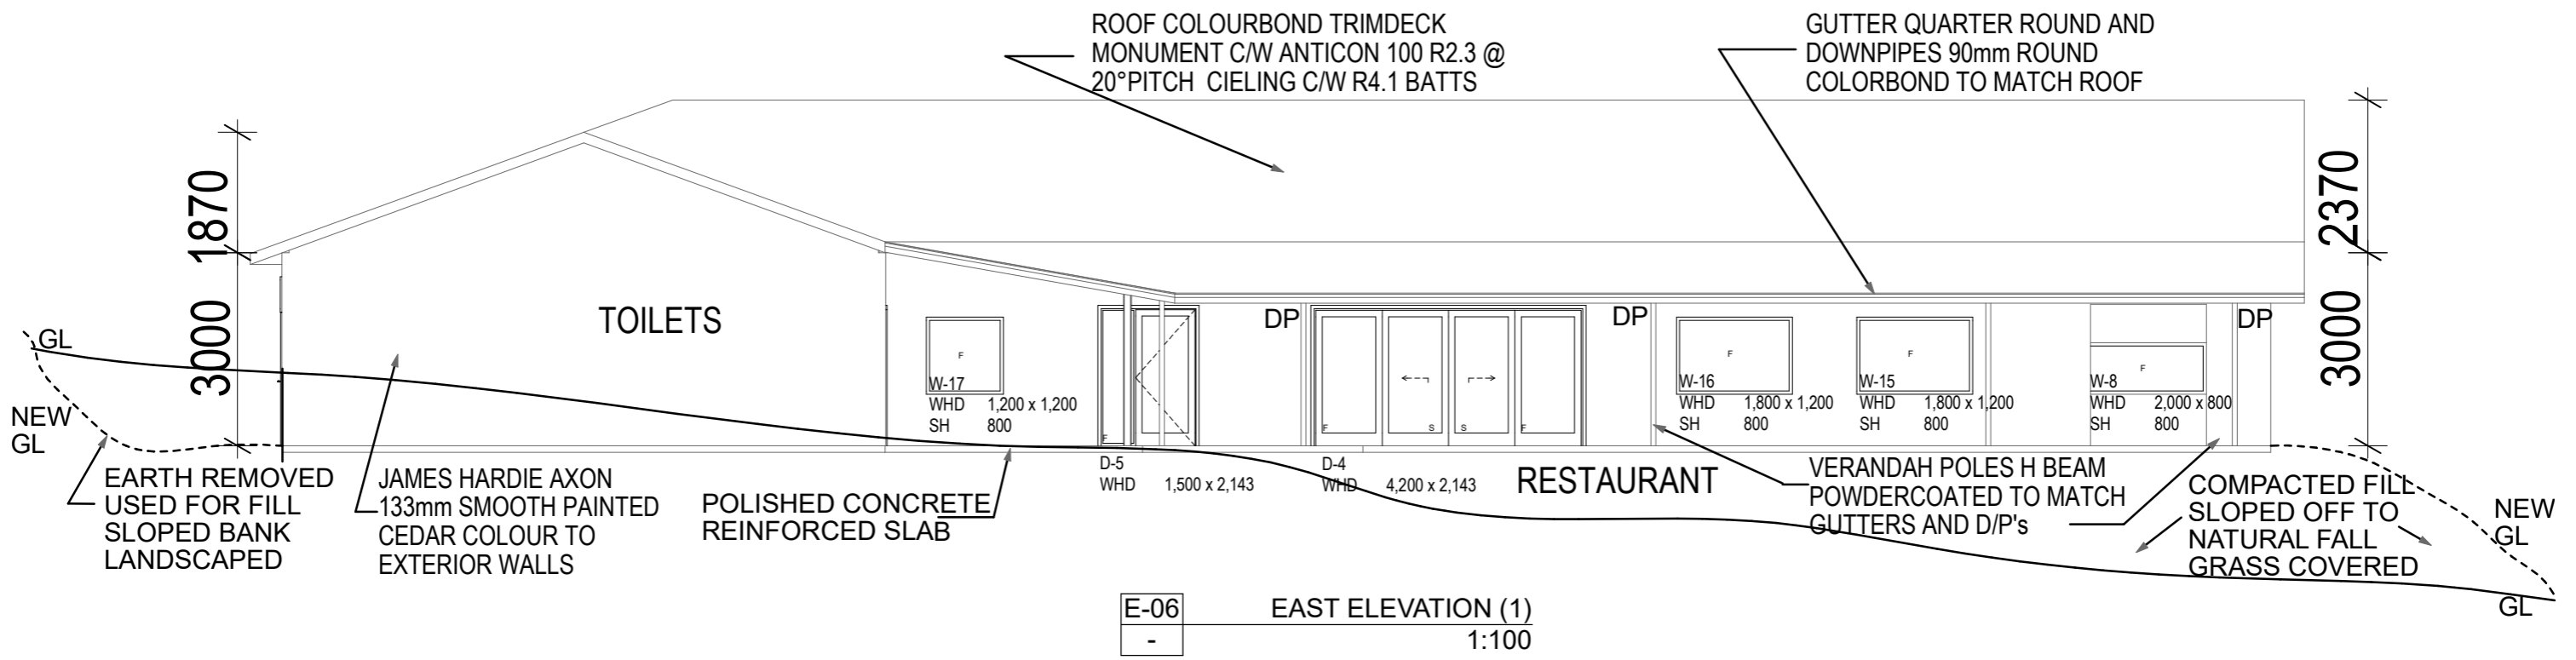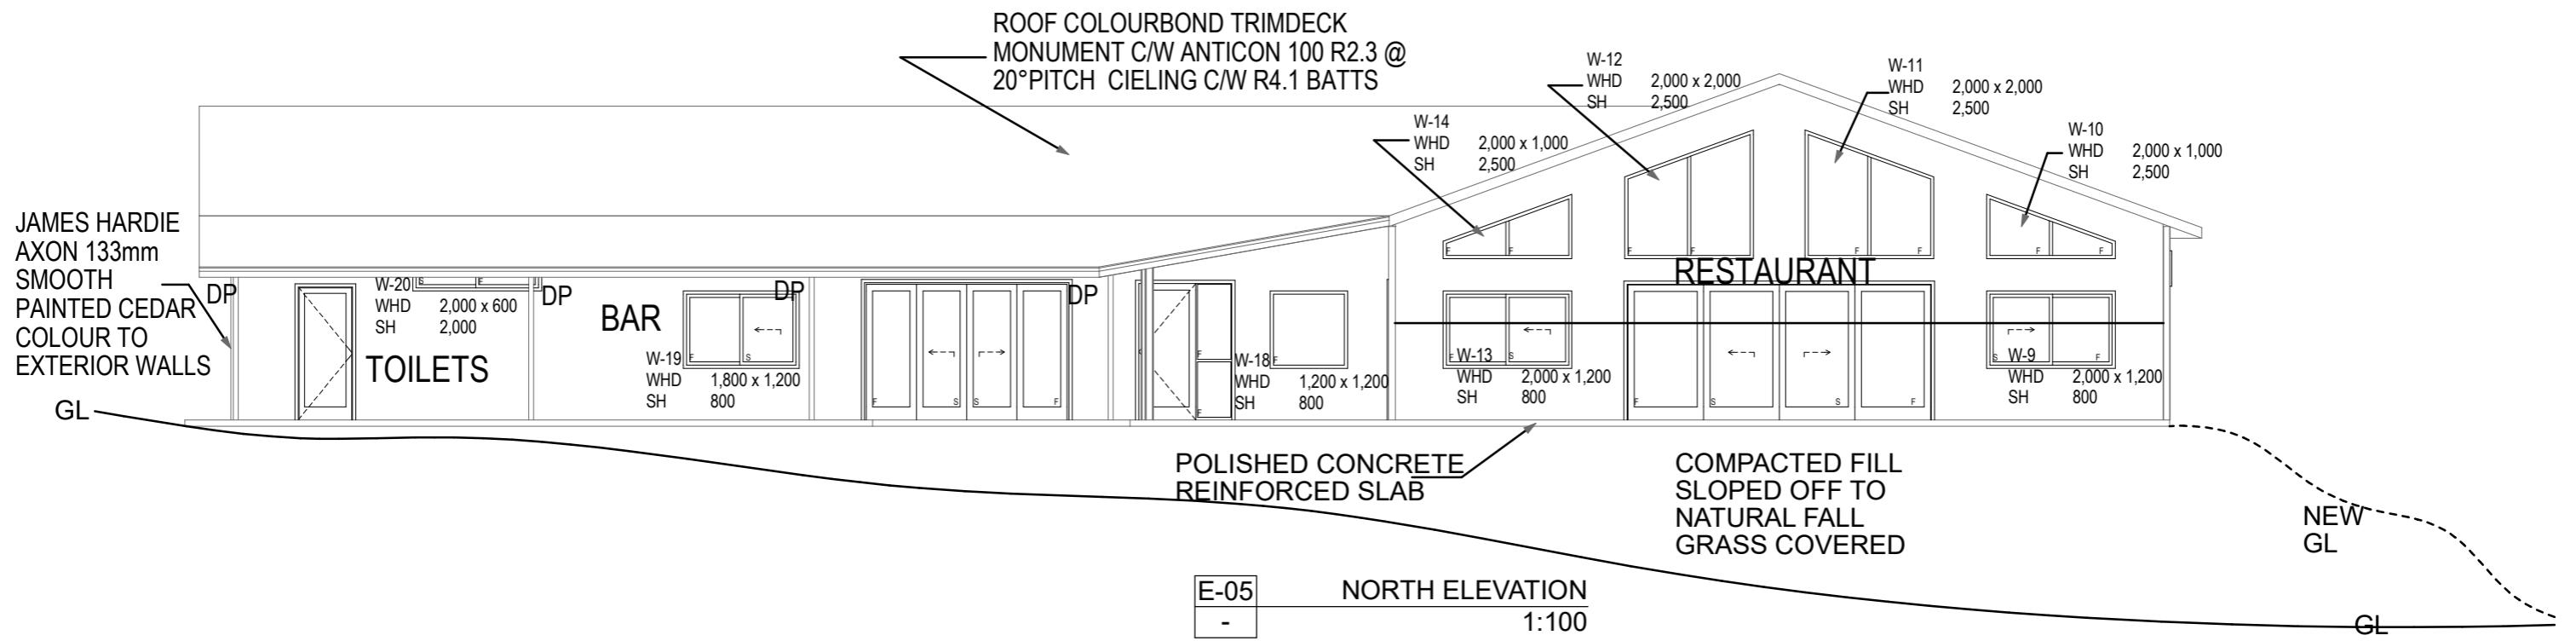

NOTE
The Builder shall check all dimensions and levels on site prior to construction. Notify any errors, discrepancies or omissions to the architect. Refer to written dimensions only. Do not scale drawings. Drawings shall not be used for construction purposes until issued for construction. This drawing reflects a design by #Contact Company and is to be used only for work when authorised in writing by #Contact Company.
All boundaries and contours are subject to survey drawing W-01. All levels to Australian Height Data. It is the contractors responsibility to confirm all measurements on site and locations of any services prior to work on site.
All documents here within are subject to Australian Copyright Laws.





Reece McLean
Adv Dip Comm Des
0427 616 749
cleanlinesdesign@hotmail.com
ABN 34 514 242 443

Drawn | REECE |
Plot Date: 26/10/2020
Project NO. A C BUXTON/TOMPKINS
Project Status: CURRENT
Client: MRS SALLY THOMPKINS
Site: LOT 6 SOUTH COAST HWY, MARBELUP ALBANY
Western Australia 6330 AUSTRALIA
Climate Zone: 6

DRAWING TITLE :
GENERAL DESIGN ELEVATIONS
PROJECT NAME :
EAST BLOCK CO

REVISION NO.
DRAWING NO.
SK 004

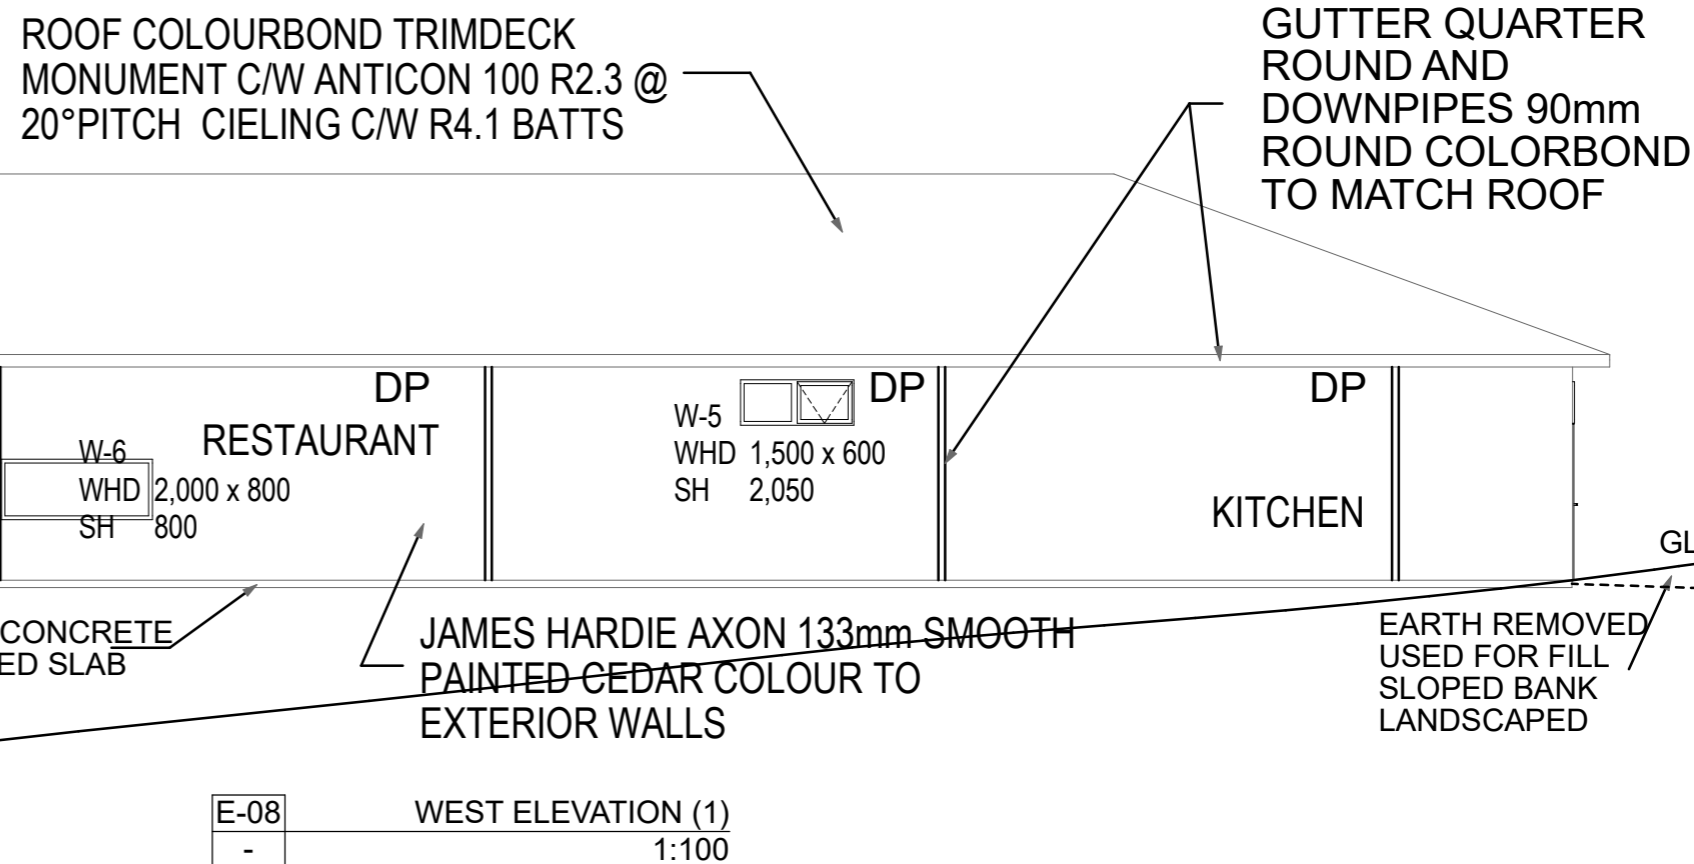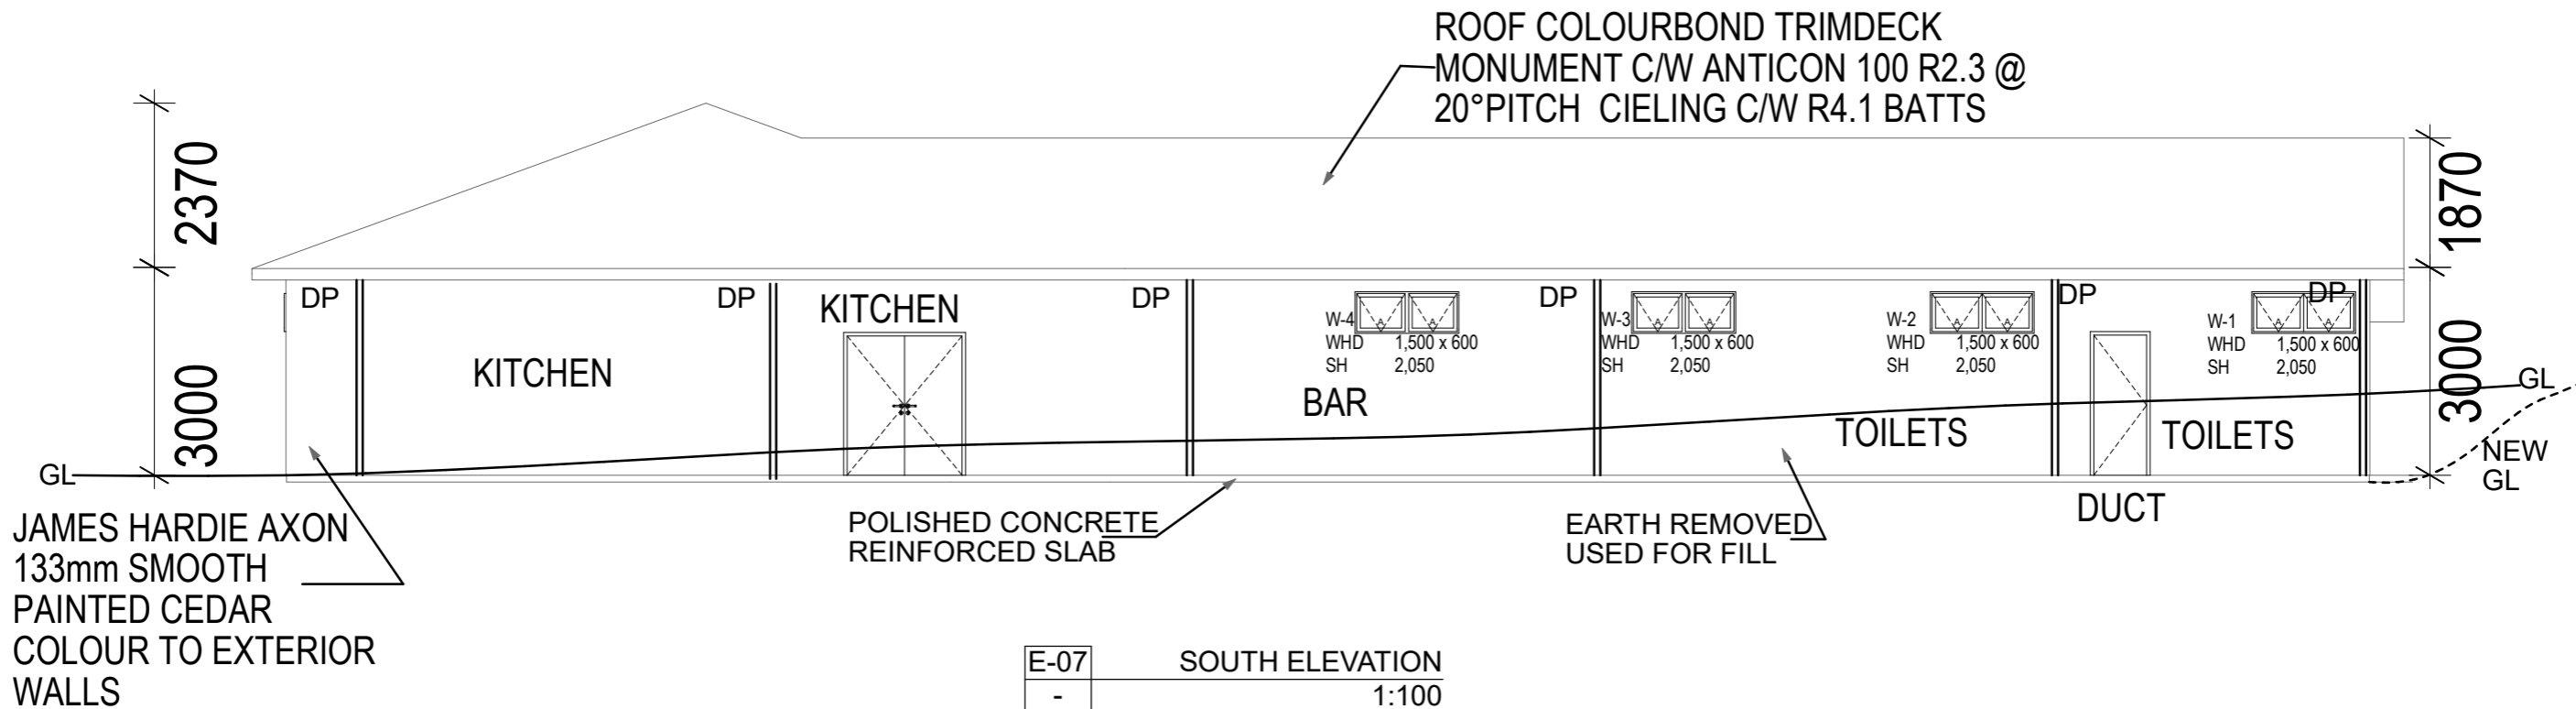

NOTE
 The Builder shall check all dimensions and levels on site prior to construction. Notify any errors, discrepancies or omissions to the architect. Refer to written dimensions only. Do not scale drawings. Drawings shall not be used for construction purposes until issued for construction. This drawing reflects a design by #Contact Company and is to be used only for work when authorised in writing by #Contact Company.
 All boundaries and contours are subject to survey drawing W-01. All levels to Australian Height Data. It is the contractors responsibility to confirm all measurements on site and locations of any services prior to work on site.
 All documents here within are subject to Australian Copyright Laws.

Clean Lines Design
 Environmentally Responsible Design

Reece McLean
 Adv Dip Comm Des
 0427 616 749
 cleanlinesdesign@hotmail.com
 ABN 34 514 242 443

Drawn | REECE |
 Plot Date: 26/10/2020
 Project NO. A.C BUXTON/TOMPKINS
 Project Status: CURRENT
 Client: MRS SALLY THOMPSON
 Site: LOT 8 SOUTH COAST HWY, MARBELUP ALBANY
 Western Australia 6330 AUSTRALIA
 Climate Zone: 6

DRAWING TITLE :
 GENERAL
DESIGN ELEVATIONS
 PROJECT NAME :
EAST BLOCK CO

REVISION NO.
 DRAWING NO.
SK 005