


ALL AREAS AND DIMENSIONS ARE SUBJECT TO SURVEY

SITE PLAN

Lot 355 Emu Point Drive
Collingwood Park, City of Albany

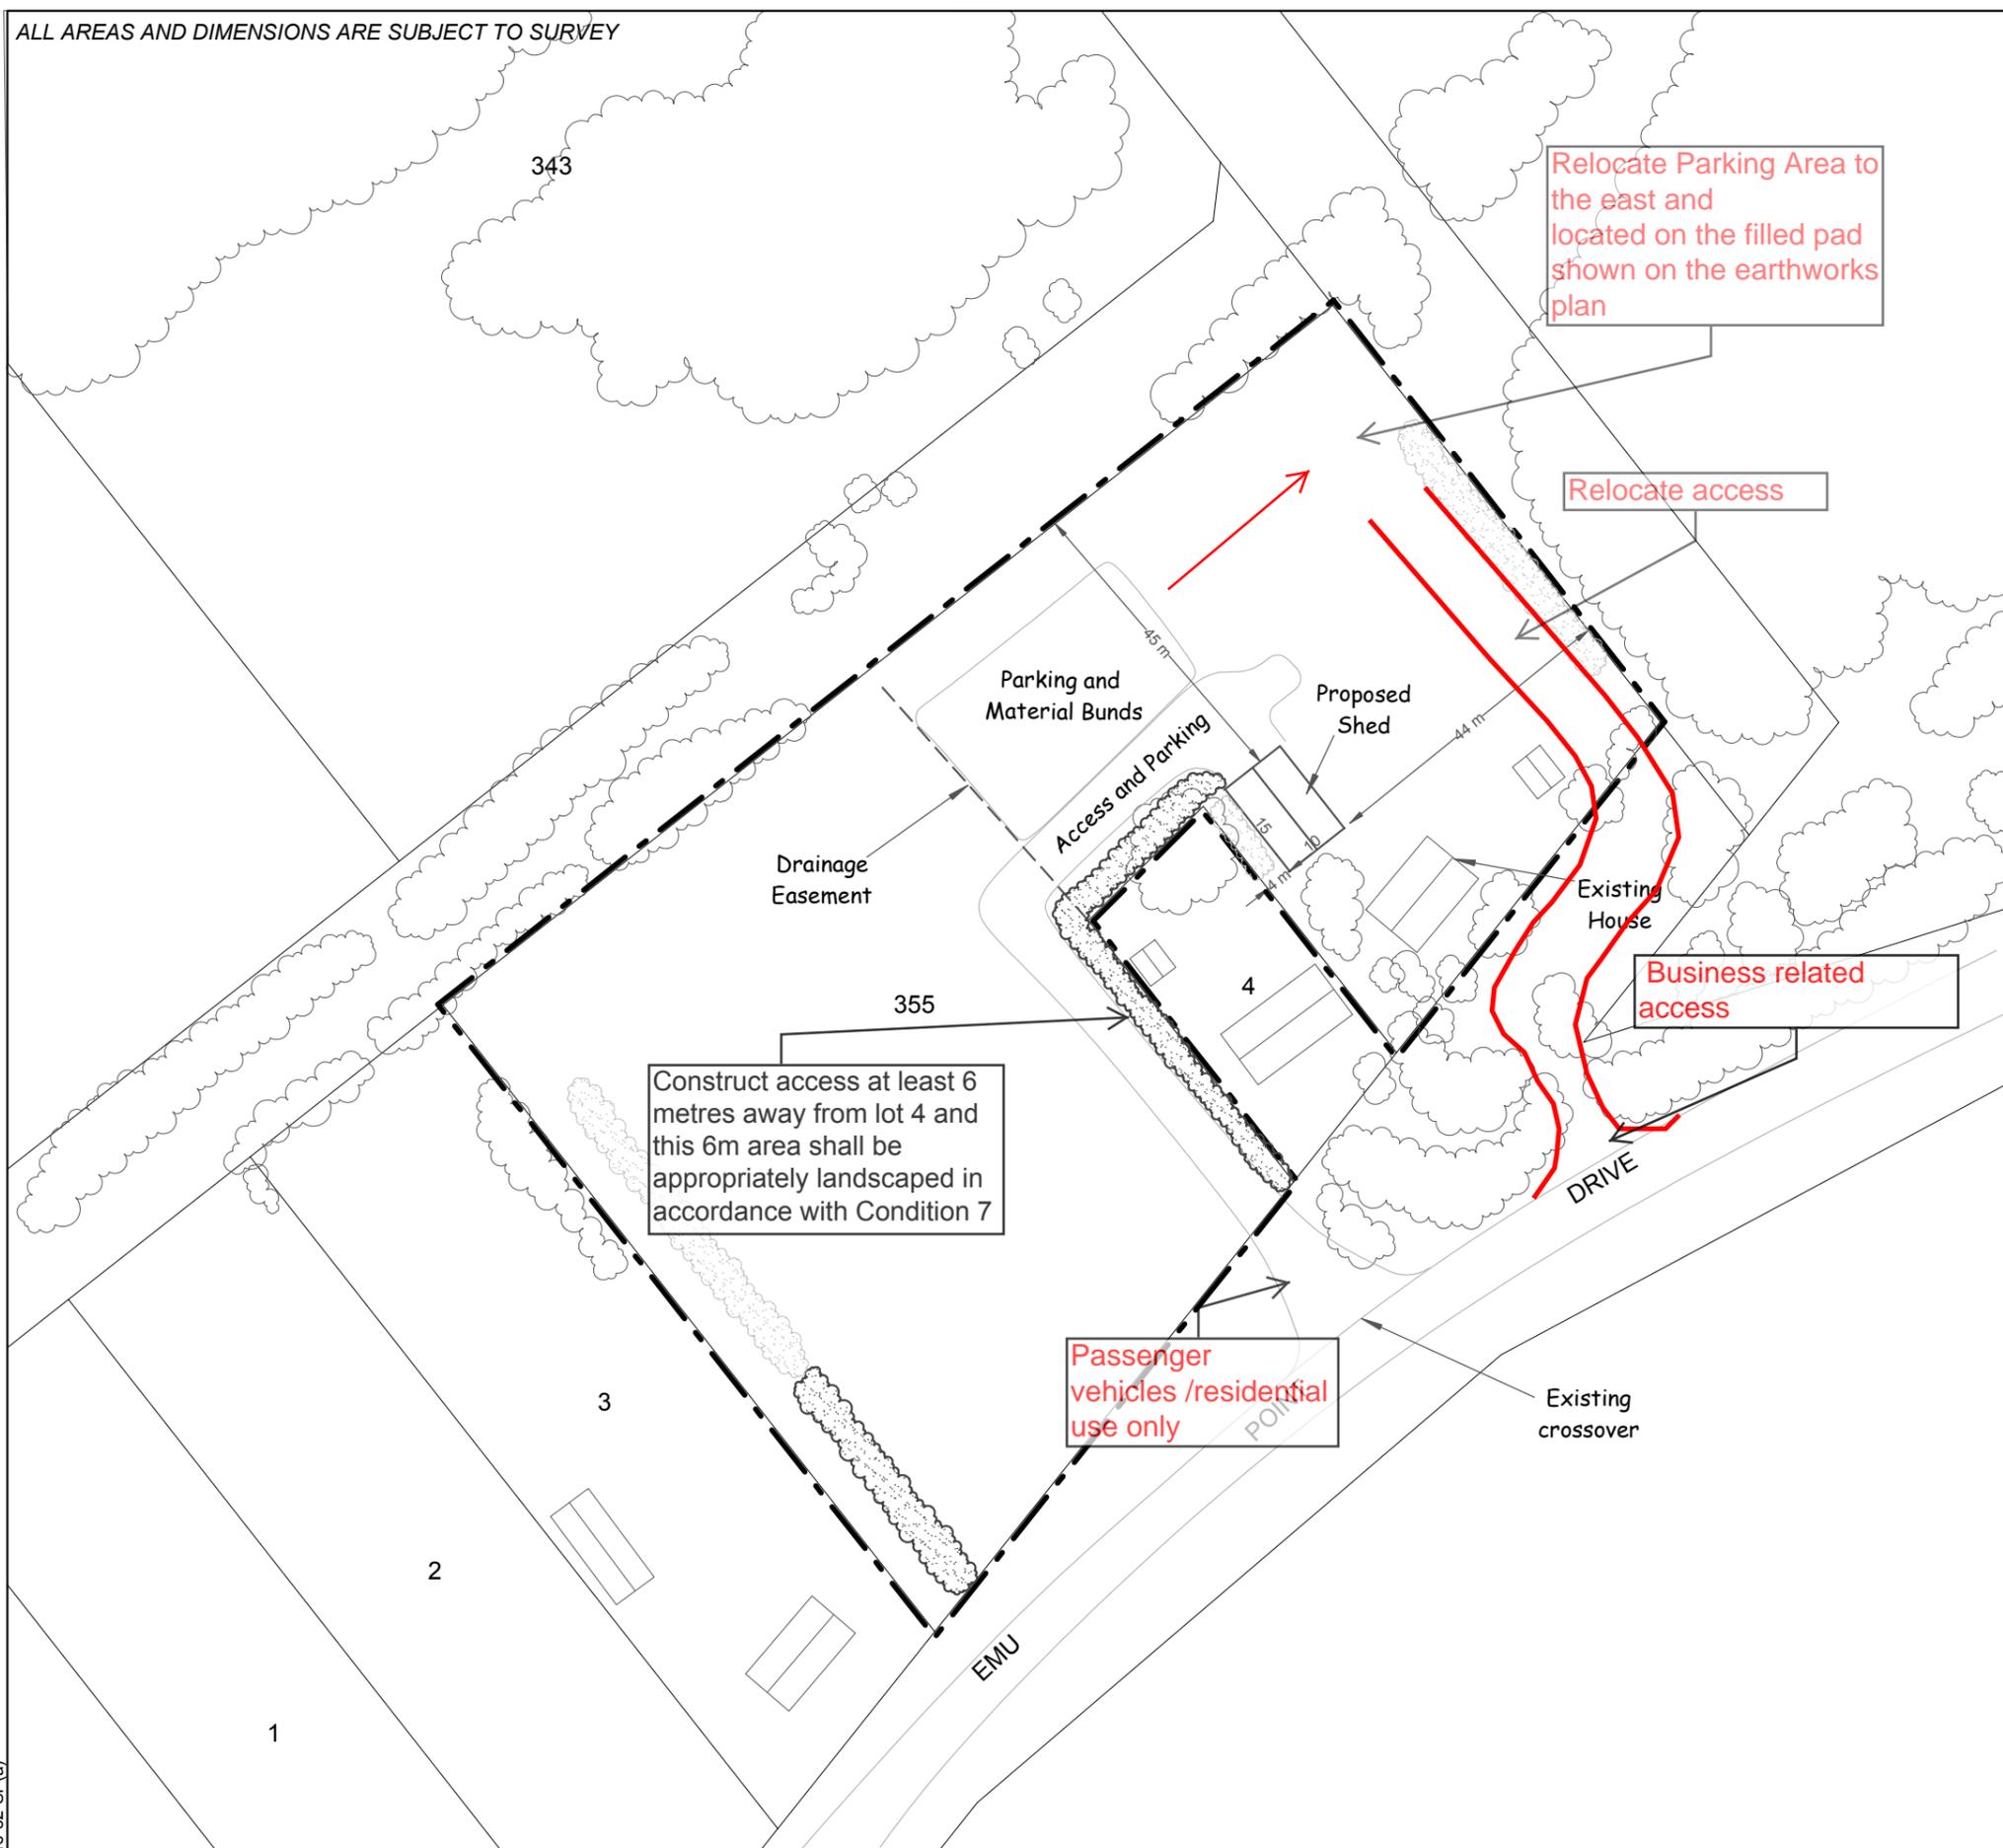

LEGEND

- Subject Land
- Existing Buildings
- Proposed Shed
- Existing Vegetation
- Landscaping
- Stabilised Batters

N
ORIG A3
SCALE 1:1000
0 5 10 15 20 25

Note
For earthworks, batters and levels refer to Earthworks Plan

16-32-SP(a)