


Development Approval and Building Permit – RETAINING WALL SITE PLAN & ELEVATION EXAMPLE

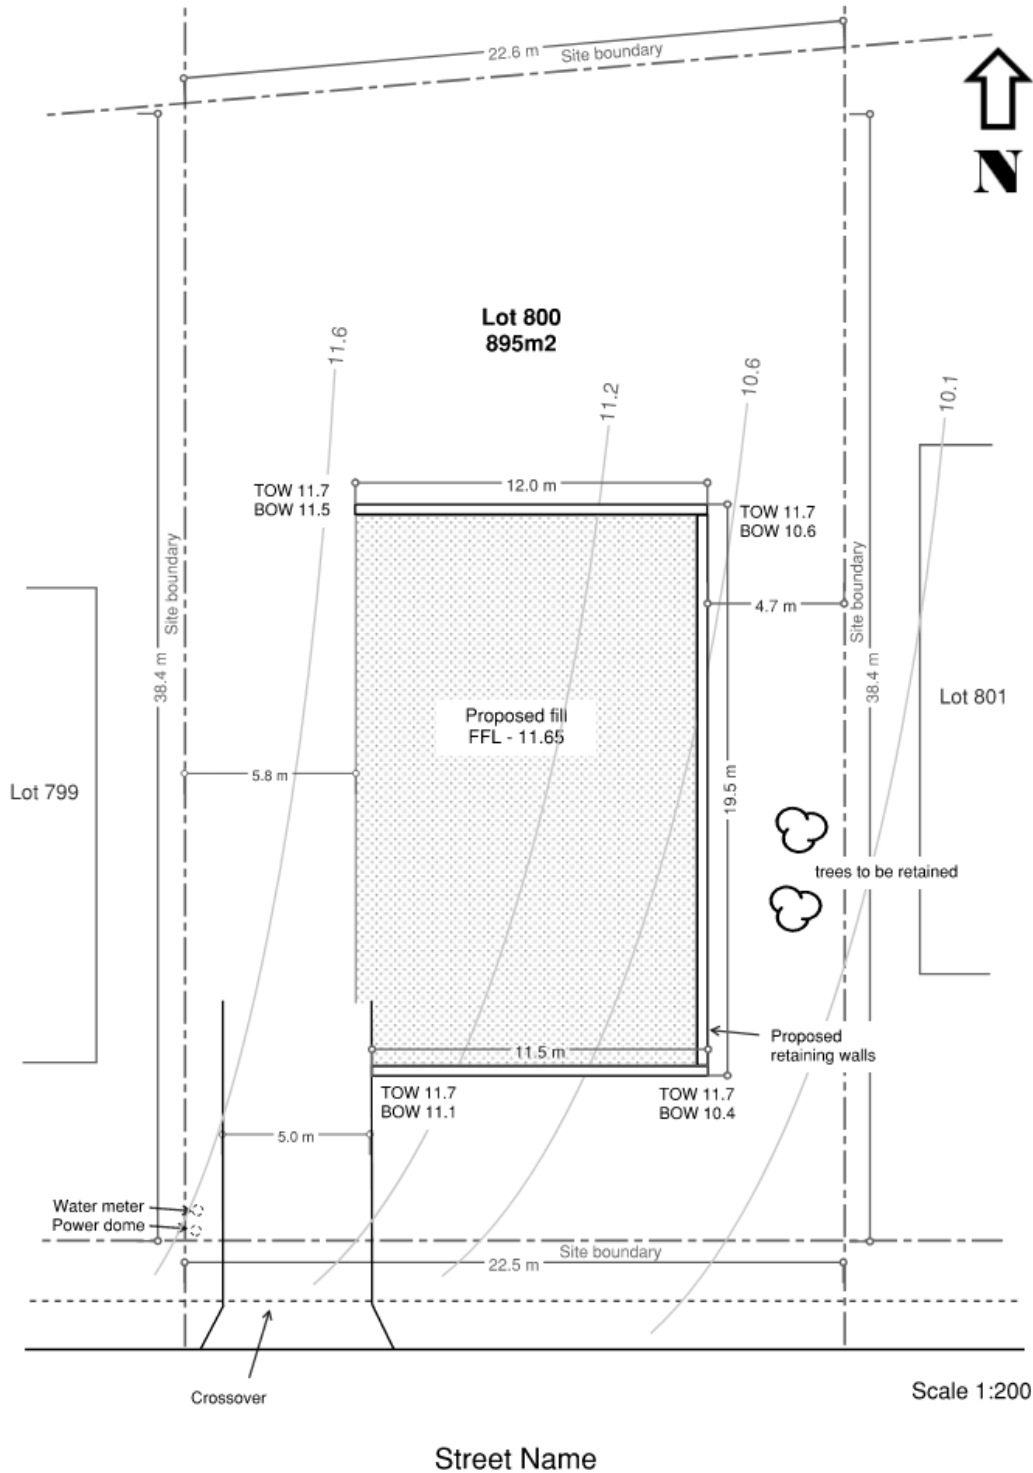


SITE PLAN - Lot # (#) Street, Suburb


note: footing depth 200-500mm - TBC at building stage



Northern Elevation

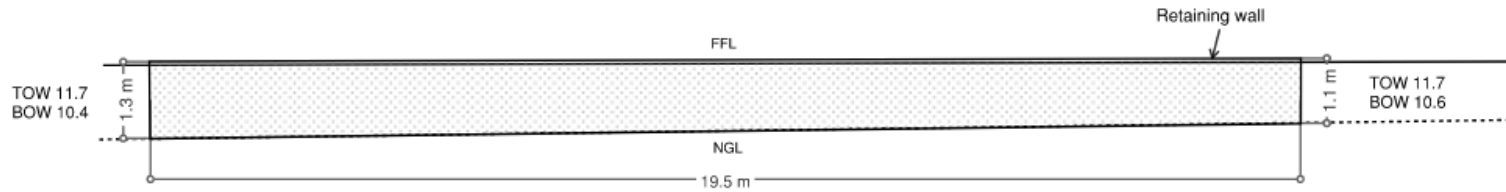

Eastern Elevation

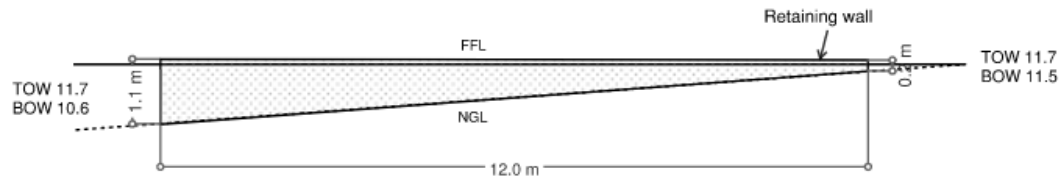

Southern Elevation

Scale 1:100

ELEVATIONS - Lot # (#) Street, Suburb