



**BRIDGE SITE**


**PORT OF ALBANY**





**NOTES:**


REFER TO DRGS 61-26841-C012 TO C014 FOR ROAD & RAIL CROSS-SECTIONS  
 REFER TO DRGS 61-26841-C011 FOR ROAD PROFILE  
 REFER TO DRG 61-26841-C002 FOR RAIL PLAN & PROFILE

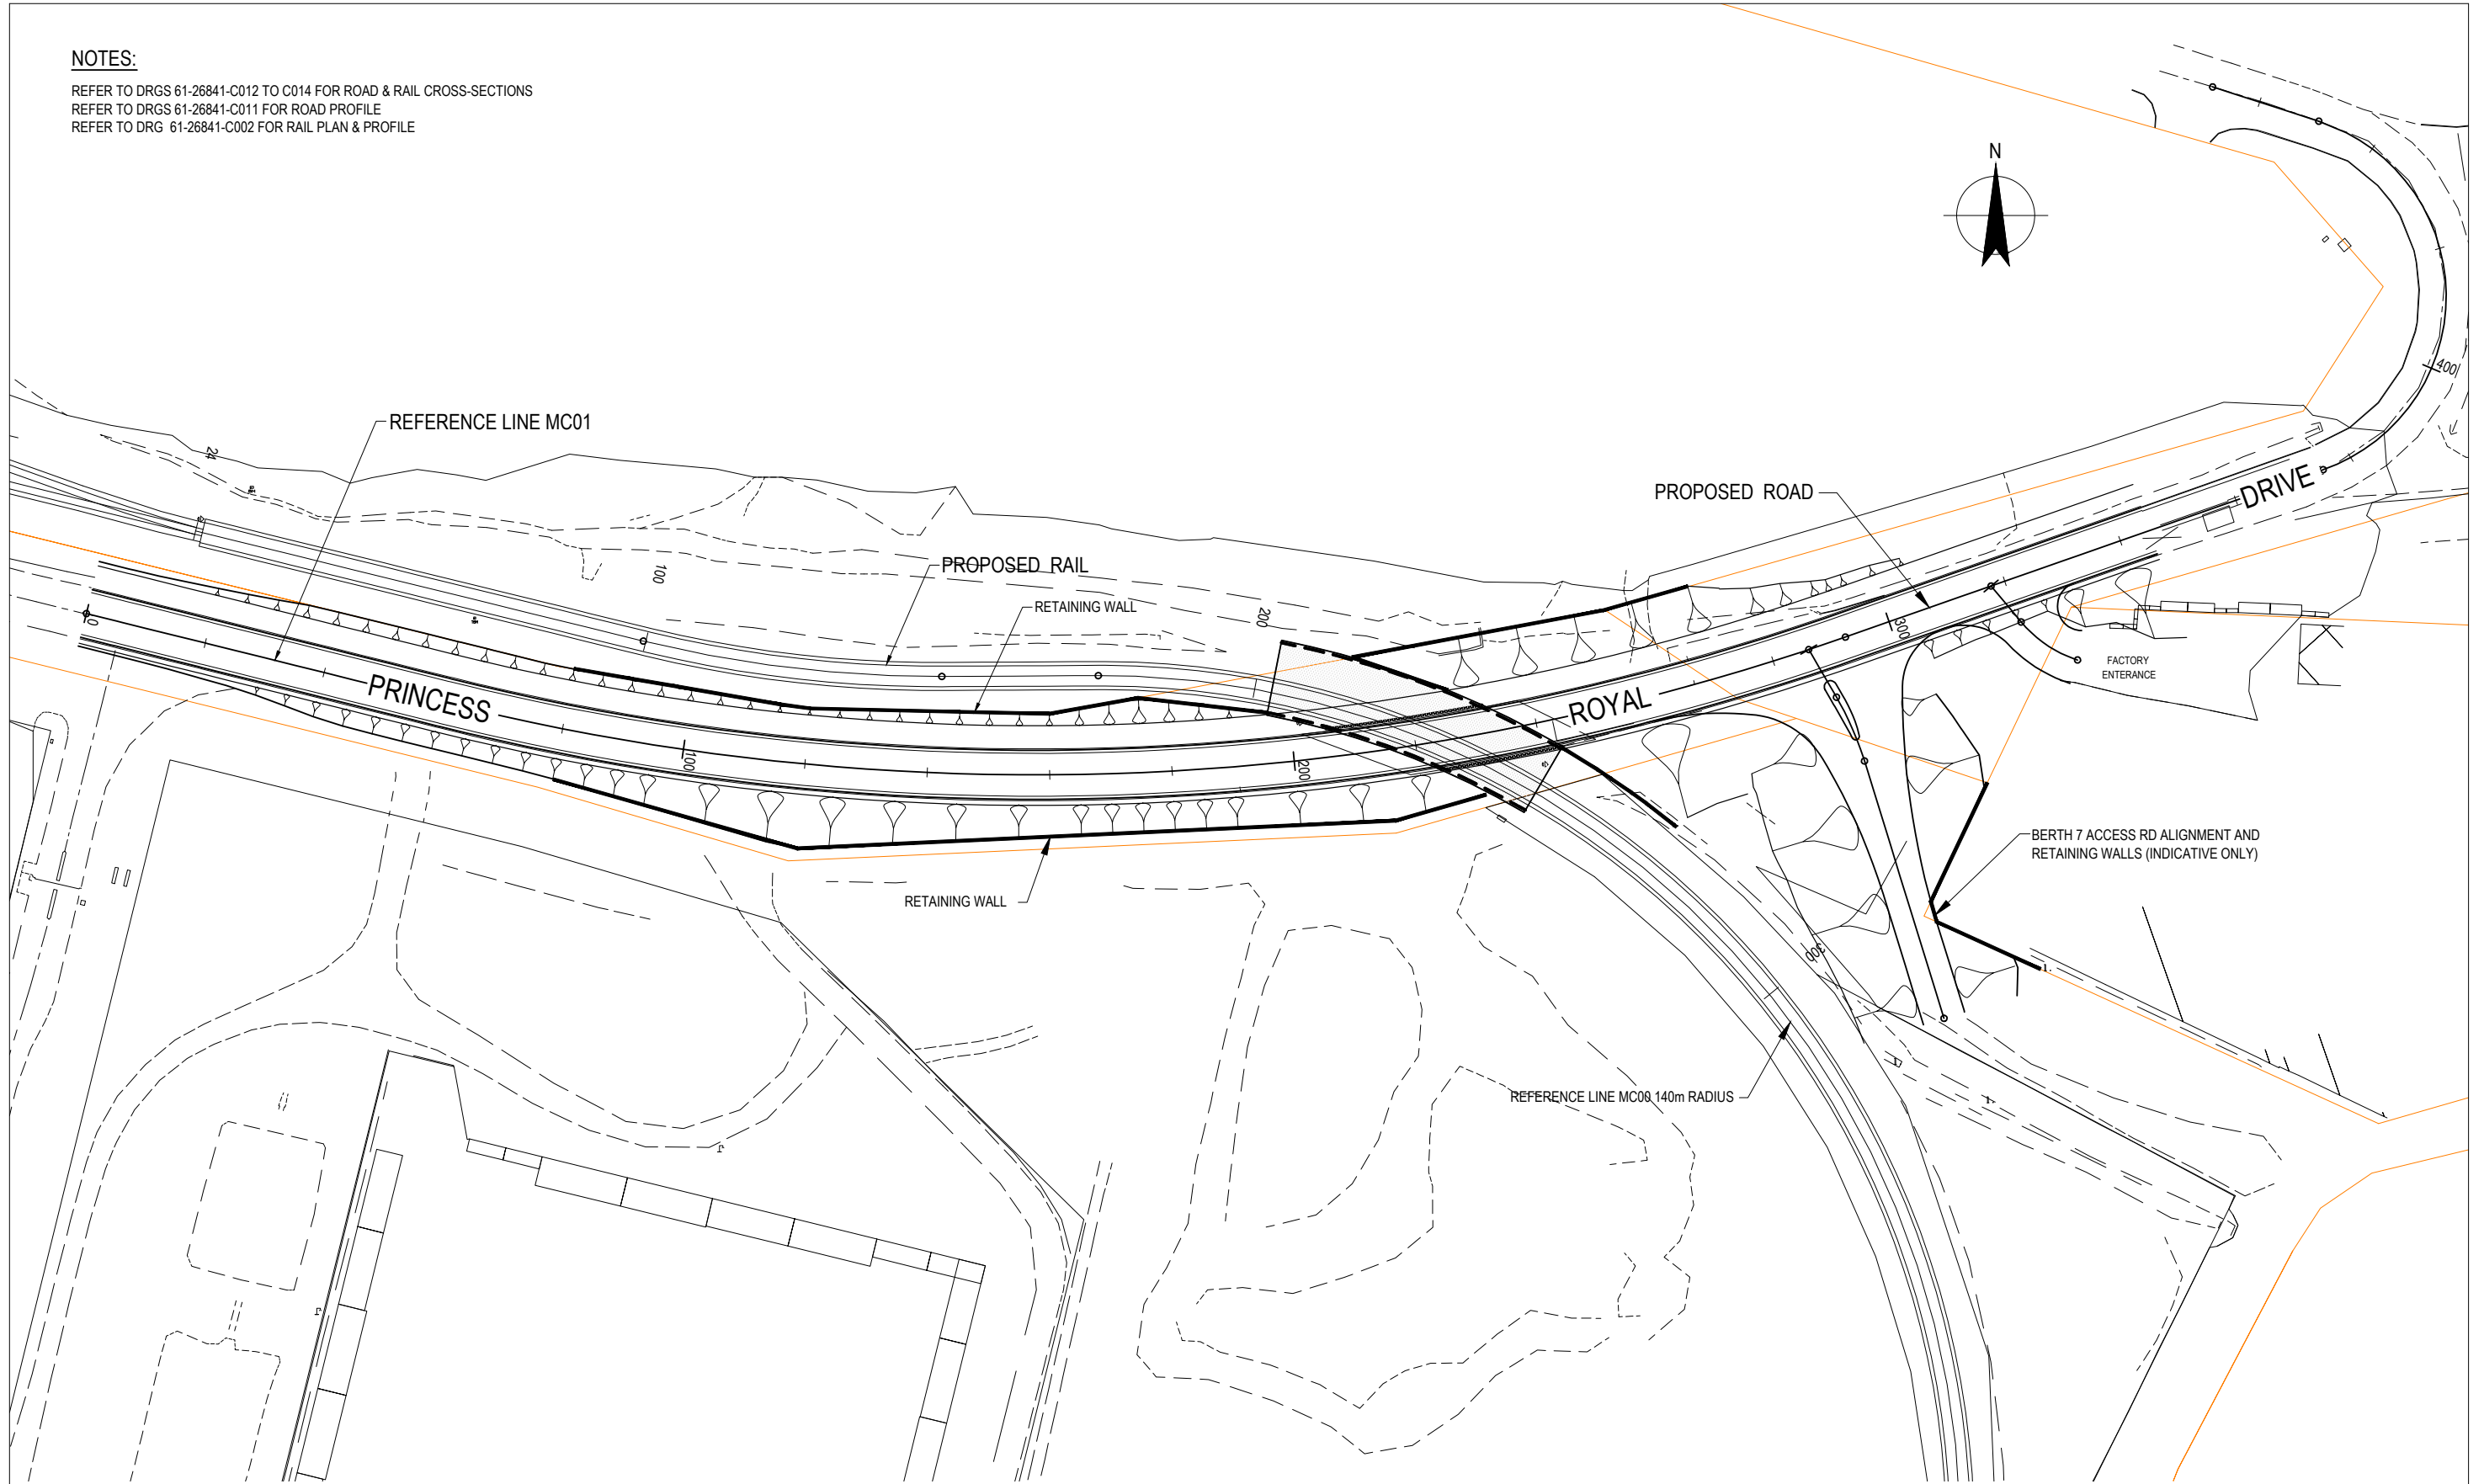

**SITE PLAN**  
1:500

**PRELIMINARY**

No	Revision	Note: * indicates signatures on original issue of drawing or last revision of drawing	Drawn	Job Manager	Project Director	Date
A	ISSUED FOR 15% DESIGN REPORT		JTP			

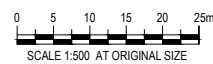

**GHD** CLIENTS | PEOPLE | PERFORMANCE

GHD House, 239 Adelaide Tce Perth WA 6004  
 PO Box Y3106 Perth WA 6832 Australia  
 T 61 8 6222 8222 F 61 8 6222 8555  
 E permail@ghd.com.au W www.ghd.com

**DO NOT SCALE**



Conditions of Use.  
 This document may only be used by GHD's client (and any other person who GHD has agreed can use this document) for the purpose for which it was prepared and must not be used by any other person or for any other purpose.

Drawn	J. POLIWKA	Designer	V. SINAGRA
Drafting Check		Design Check	
Approved (Project Director)		Date	
Scale	AS SHOWN	This Drawing must not be used for Construction unless signed as Approved	

Client	<b>ALBANY PORT AUTHORITY</b>		
Project	<b>PRINCESS ROYAL DRV BRIDGE No. 5325 OVER RAIL</b>		
Title	<b>GENERAL ARRANGEMENT ROAD PLAN</b>		
Original Size	<b>A1</b>	Drawing No:	<b>61-26841-C010</b>
Rev:	<b>A</b>		

# ALBANY PORT AUTHORITY PRINCESS ROYAL DRIVE BRIDGE NO. 5325 OVER RAIL


DRAWING No.	DESCRIPTION
61-26841-SK00	LOCALITY PLAN & DRAWING INDEX
61-26841-SK01	SITE PLAN
61-26841-C10	PRINCESS ROYAL DRIVE - GENERAL ARRANGEMENT ROAD PLAN
61-26841-C11	PRINCESS ROYAL DRIVE - ROAD PROFILE
61-26841-C12	PRINCESS ROYAL DRIVE - CROSS SECTIONS - SHEET 1 OF 3
61-26841-C13	PRINCESS ROYAL DRIVE - CROSS SECTIONS - SHEET 2 OF 3
61-26841-C14	PRINCESS ROYAL DRIVE - CROSS SECTIONS - SHEET 3 OF 3
61-26841-C002	RAIL PLAN AND PROFILE
61-26841-SK02	BRIDGE No. 5325 GENERAL ARRANGEMENT

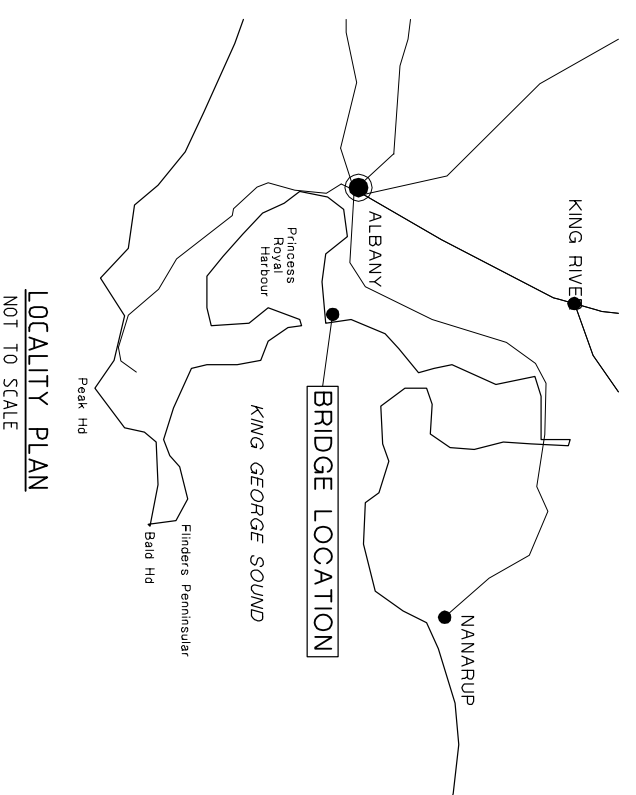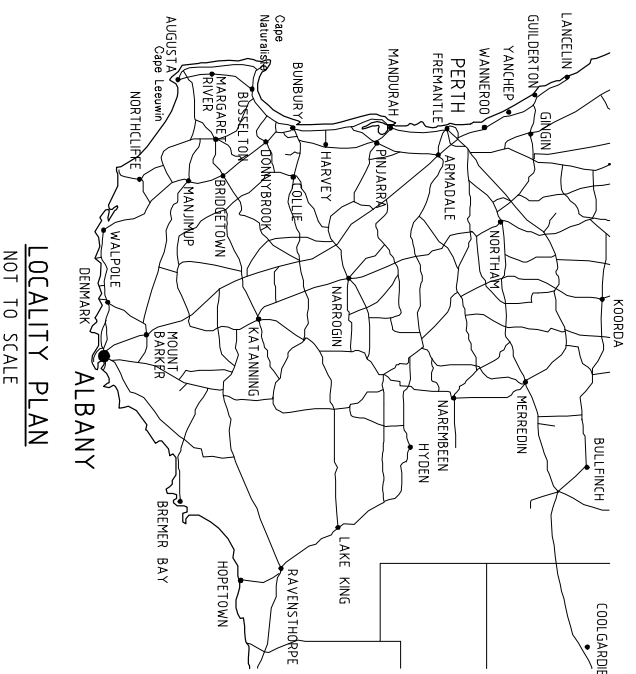

**PRELIMINARY**

**MIRWA DRAWING NUMBER:**


No	Revision	Note	Issued for Client Review	Drawn	Checked	Approved	Date
A			ISSUED FOR CLIENT REVIEW	PMJ	MJ	MJ	21/07/11

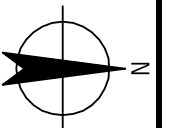

GHD House, 239 Adelaide Terrace, Perth, WA 6004  
 PO Box 13185 Perth WA 6002 Australia  
 T +61 8 9419 2000 F +61 8 9419 2001  
 E perth@ghd.com.au W www.ghd.com

DO NOT SCALE	
GHD Pty Ltd This document may only be used by GHD's client (and any other person who GHD has signed can use this document) for the purpose for which it was prepared and must not be used by any other person for any other purpose.	Drawn: P.M.JONES Designing Check: [ ] Approved: [ ] Date: [ ] Scale: AS SHOWN
GHD Pty Ltd This drawing must not be used for construction unless signed as Approved.	Designed: M.JONES Design Check: [ ]

Client: **ALBANY PORT AUTHORITY**  
 Project: **PRINCESS ROYAL DRIVE BRIDGE No. 5325 OVER RAIL**  
 Title: **LOCALITY PLAN & DRAWING INDEX**  
 Original Size: **A1**  
 Drawing No.: **61-26841-SK00**  
 Rev: **A**


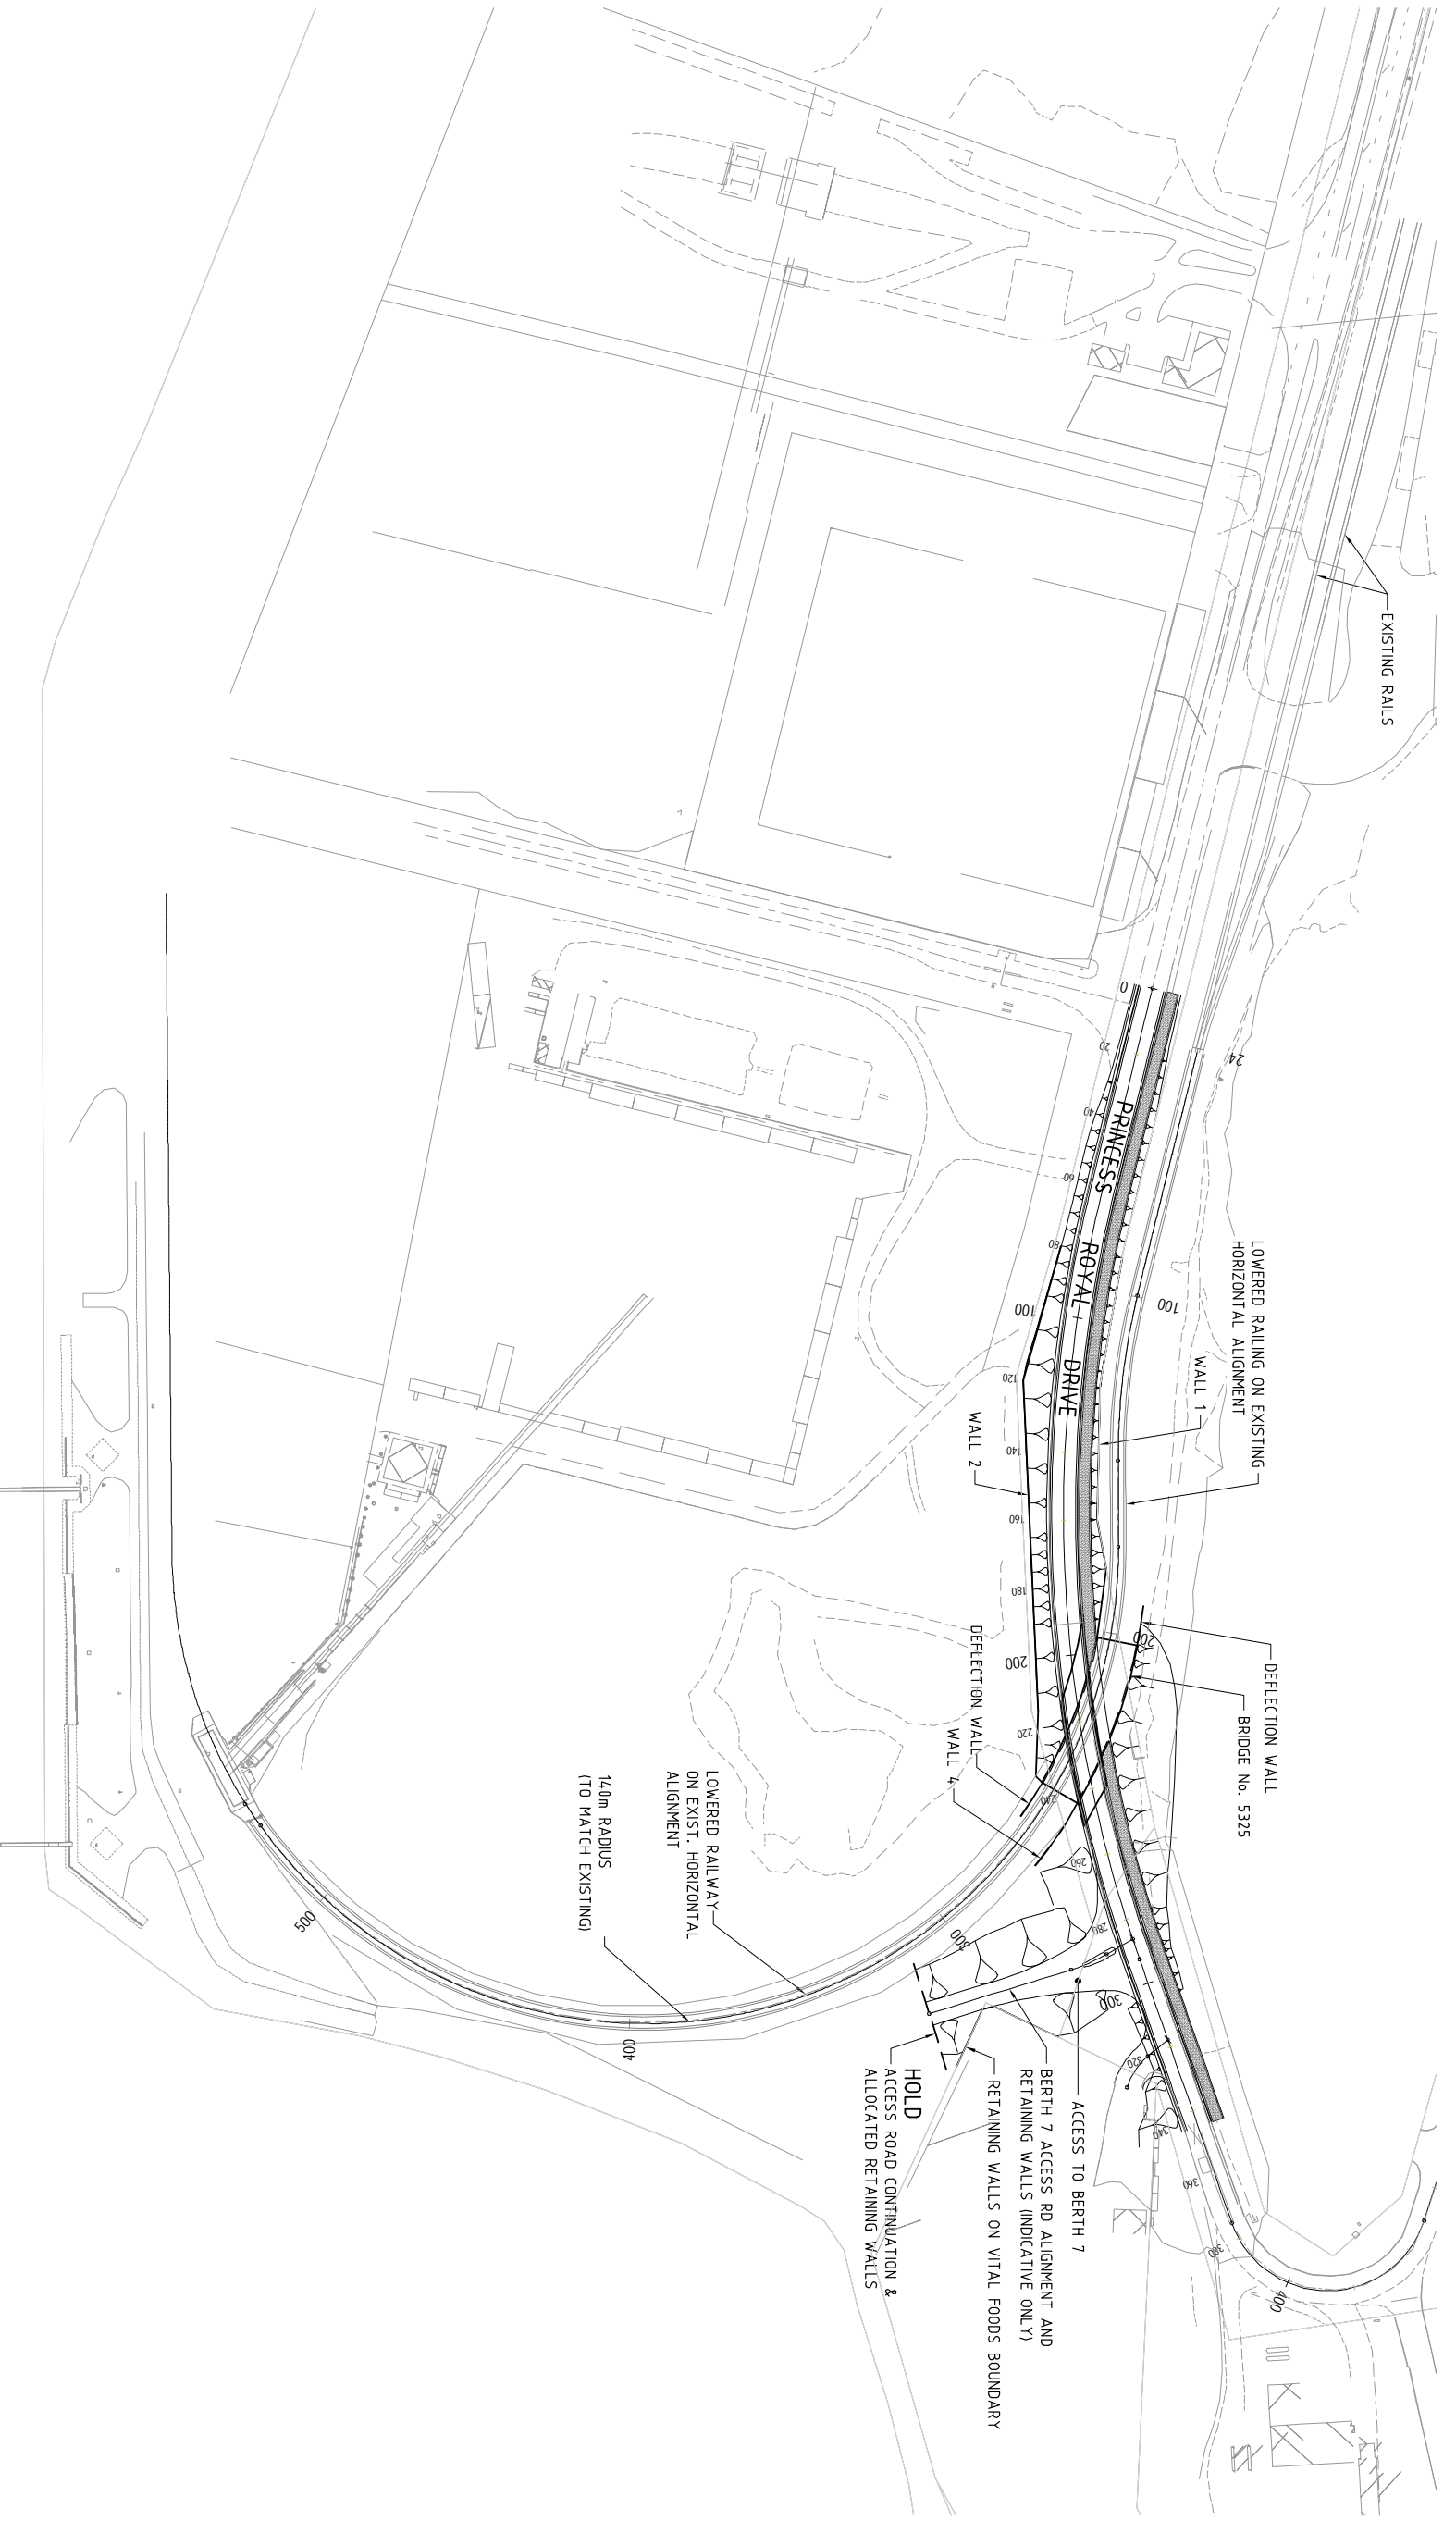


SITE PLAN  
1:1000

**PRELIMINARY**

**MRWA DRAWING NUMBER:**

<p><b>ISSUED FOR CLIENT REVIEW</b></p>		<p>PMJ MJ MJ</p>	<p>21.07.11</p>
<p><b>DO NOT SCALE</b></p>			
<p>GHD Pty Ltd The information on this drawing is for the use of the client only. It is not to be used for any other purpose without the written consent of GHD Pty Ltd.</p>		<p>GHD Pty Ltd Design Check Date</p>	
<p>GHD House, 239 Adelaide Terrace, Perth, WA 6004 Tel: 08 9438 3000 Fax: 08 9438 3001 E: permain@ghd.com.au W: www.ghd.com</p>		<p>Design: P.M. JONES Design Check: M. JONES Date: AS SHOWN</p>	
<p>Client: MRWA Project: ALBANY PORT AUTHORITY Title: PRINCESS ROYAL DRIVE BRIDGE No. 5325 OVER RAIL SITE PLAN</p>		<p>Original Size: A1 Drawing No: 61-26841-SK01 Rev: A</p>	

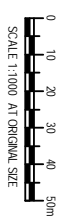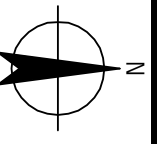

CLIENTS | PEOPLE | PERFORMANCE