

NOT FOR CONSTRUCTION

PRELIMINARY

F	ISSUED FOR DEVELOPMENT APPROVAL	05.09.2024	
E	PRELIMINARY CONSULTANT ISSUE	27.08.2024	
D	ISSUED FOR DEVELOPMENT APPROVAL	12.07.2024	
C	PRELIMINARY CONSULTANT REVIEW	05.07.2024	
B	ISSUED FOR CLIENT REVIEW	24.04.2024	
A	ISSUED FOR CLIENT REVIEW	15.03.2023	
	PRELIMINARY CLIENT REVIEW	09.12.2022	
No.	AMENDMENT	DATE	CHKD

H+H architects

ALBANY  
9842 5558  
KALGOORLIE  
9022 4015  
BUNBURY  
9778 9600

BAYONET HEAD SOCIAL HOUSING  
DEVELOPMENT

LOCATION / CONTEXT PLAN

DESIGNED		SCALE	APPROVED	
DRAWN		1 : 500 @ A1	DATE	NOV. 2022

ADDRESS  
LOT 952 STRANMORE BOULEVARD, BAYONET HEAD

PROJECT No.	2333-22	DRAWING No	REVISION
ARCHITECTURAL	5/09/2024 5:0136 PM	SK0.10	F





NOT FOR CONSTRUCTION

PRELIMINARY

D	ISSUED FOR DEVELOPMENT APPROVAL	05.09.2024	
C	PRELIMINARY CONSULTANT ISSUE	27.08.2024	
B	ISSUED FOR DEVELOPMENT APPROVAL	12.07.2024	
A	PRELIMINARY CONSULTANT REVIEW	05.07.2024	
No.	AMENDMENT	DATE	CHKD

H+H architects

ALBANY  
9842 5558  
KALGOORLIE  
9022 4015  
BUNBURY  
9778 9600

BAYONET HEAD SOCIAL HOUSING  
DEVELOPMENT

EXISTING SITE PLAN

DESIGNED		SCALE		APPROVED	
DRAWN		1 : 200 @ A1		DATE	NOV. 2022

ADDRESS  
LOT 952 STRANMORE BOULEVARD, BAYONET HEAD

PROJECT No.	2333-22	DRAWING No	REVISION
ARCHITECTURAL	5/09/2024 5:02:17 PM	SK0.11	D





NOT FOR CONSTRUCTION

PRELIMINARY

G	ISSUED FOR DEVELOPMENT APPROVAL	05.09.2024
F	PRELIMINARY CONSULTANT ISSUE	27.08.2024
E	PRELIMINARY CONSULTANT REVIEW	09.08.2024
D	ISSUED FOR DEVELOPMENT APPROVAL	12.07.2024
C	PRELIMINARY CONSULTANT REVIEW	05.07.2024
B	ISSUED FOR CLIENT REVIEW	24.04.2024
A	ISSUED FOR CLIENT REVIEW	15.03.2023
	PRELIMINARY CLIENT REVIEW	09.12.2022
No.	AMENDMENT	DATE
	CHKD	

**H+H architects**  
ALBANY 9842 5558  
KALGOORLIE 9022 4015  
BUNBURY 9778 9600

BAYONET HEAD SOCIAL HOUSING DEVELOPMENT

SITE PLAN PROPOSED

DESIGNED	SCALE	APPROVED
DRAWN	1:200 @ A1	DATE

ADDRESS  
LOT 952 STRANMORE BOULEVARD, BAYONET HEAD

PROJECT No.	2333-22	DRAWING No.	REVISION
-------------	---------	-------------	----------

ARCHITECTURAL	15/10/2024 4.09.09 PM	SK0.12	G
---------------	--------------------------	--------	---





NOT FOR CONSTRUCTION

PRELIMINARY

G	ISSUED FOR DEVELOPMENT APPROVAL	05.09.2024	
F	PRELIMINARY CONSULTANT ISSUE	27.08.2024	
E	PRELIMINARY CONSULTANT ISSUE	09.08.2024	
D	ISSUED FOR DEVELOPMENT APPROVAL	12.07.2024	
C	PRELIMINARY CONSULTANT REVIEW	05.07.2024	
B	ISSUED FOR CLIENT REVIEW	24.04.2024	
A	ISSUED FOR CLIENT REVIEW	15.03.2023	
	PRELIMINARY CLIENT REVIEW	09.12.2022	
No.	AMENDMENT	DATE	CHKD

H+H architects

ALBANY  
9842 5558  
KALGOORLIE  
9022 4015  
BUNBURY  
9778 9600

BAYONET HEAD SOCIAL HOUSING  
DEVELOPMENT



PART SITE A

DESIGNED		SCALE		APPROVED	
DRAWN		1 : 100 @ A1		DATE	NOV. 2022

ADDRESS  
LOT 952 STRANMORE BOULEVARD, BAYONET HEAD

PROJECT No.	2333-22	DRAWING No.	REVISION
ARCHITECTURAL	15/10/2024 4:09:17 PM	SK0.20	G



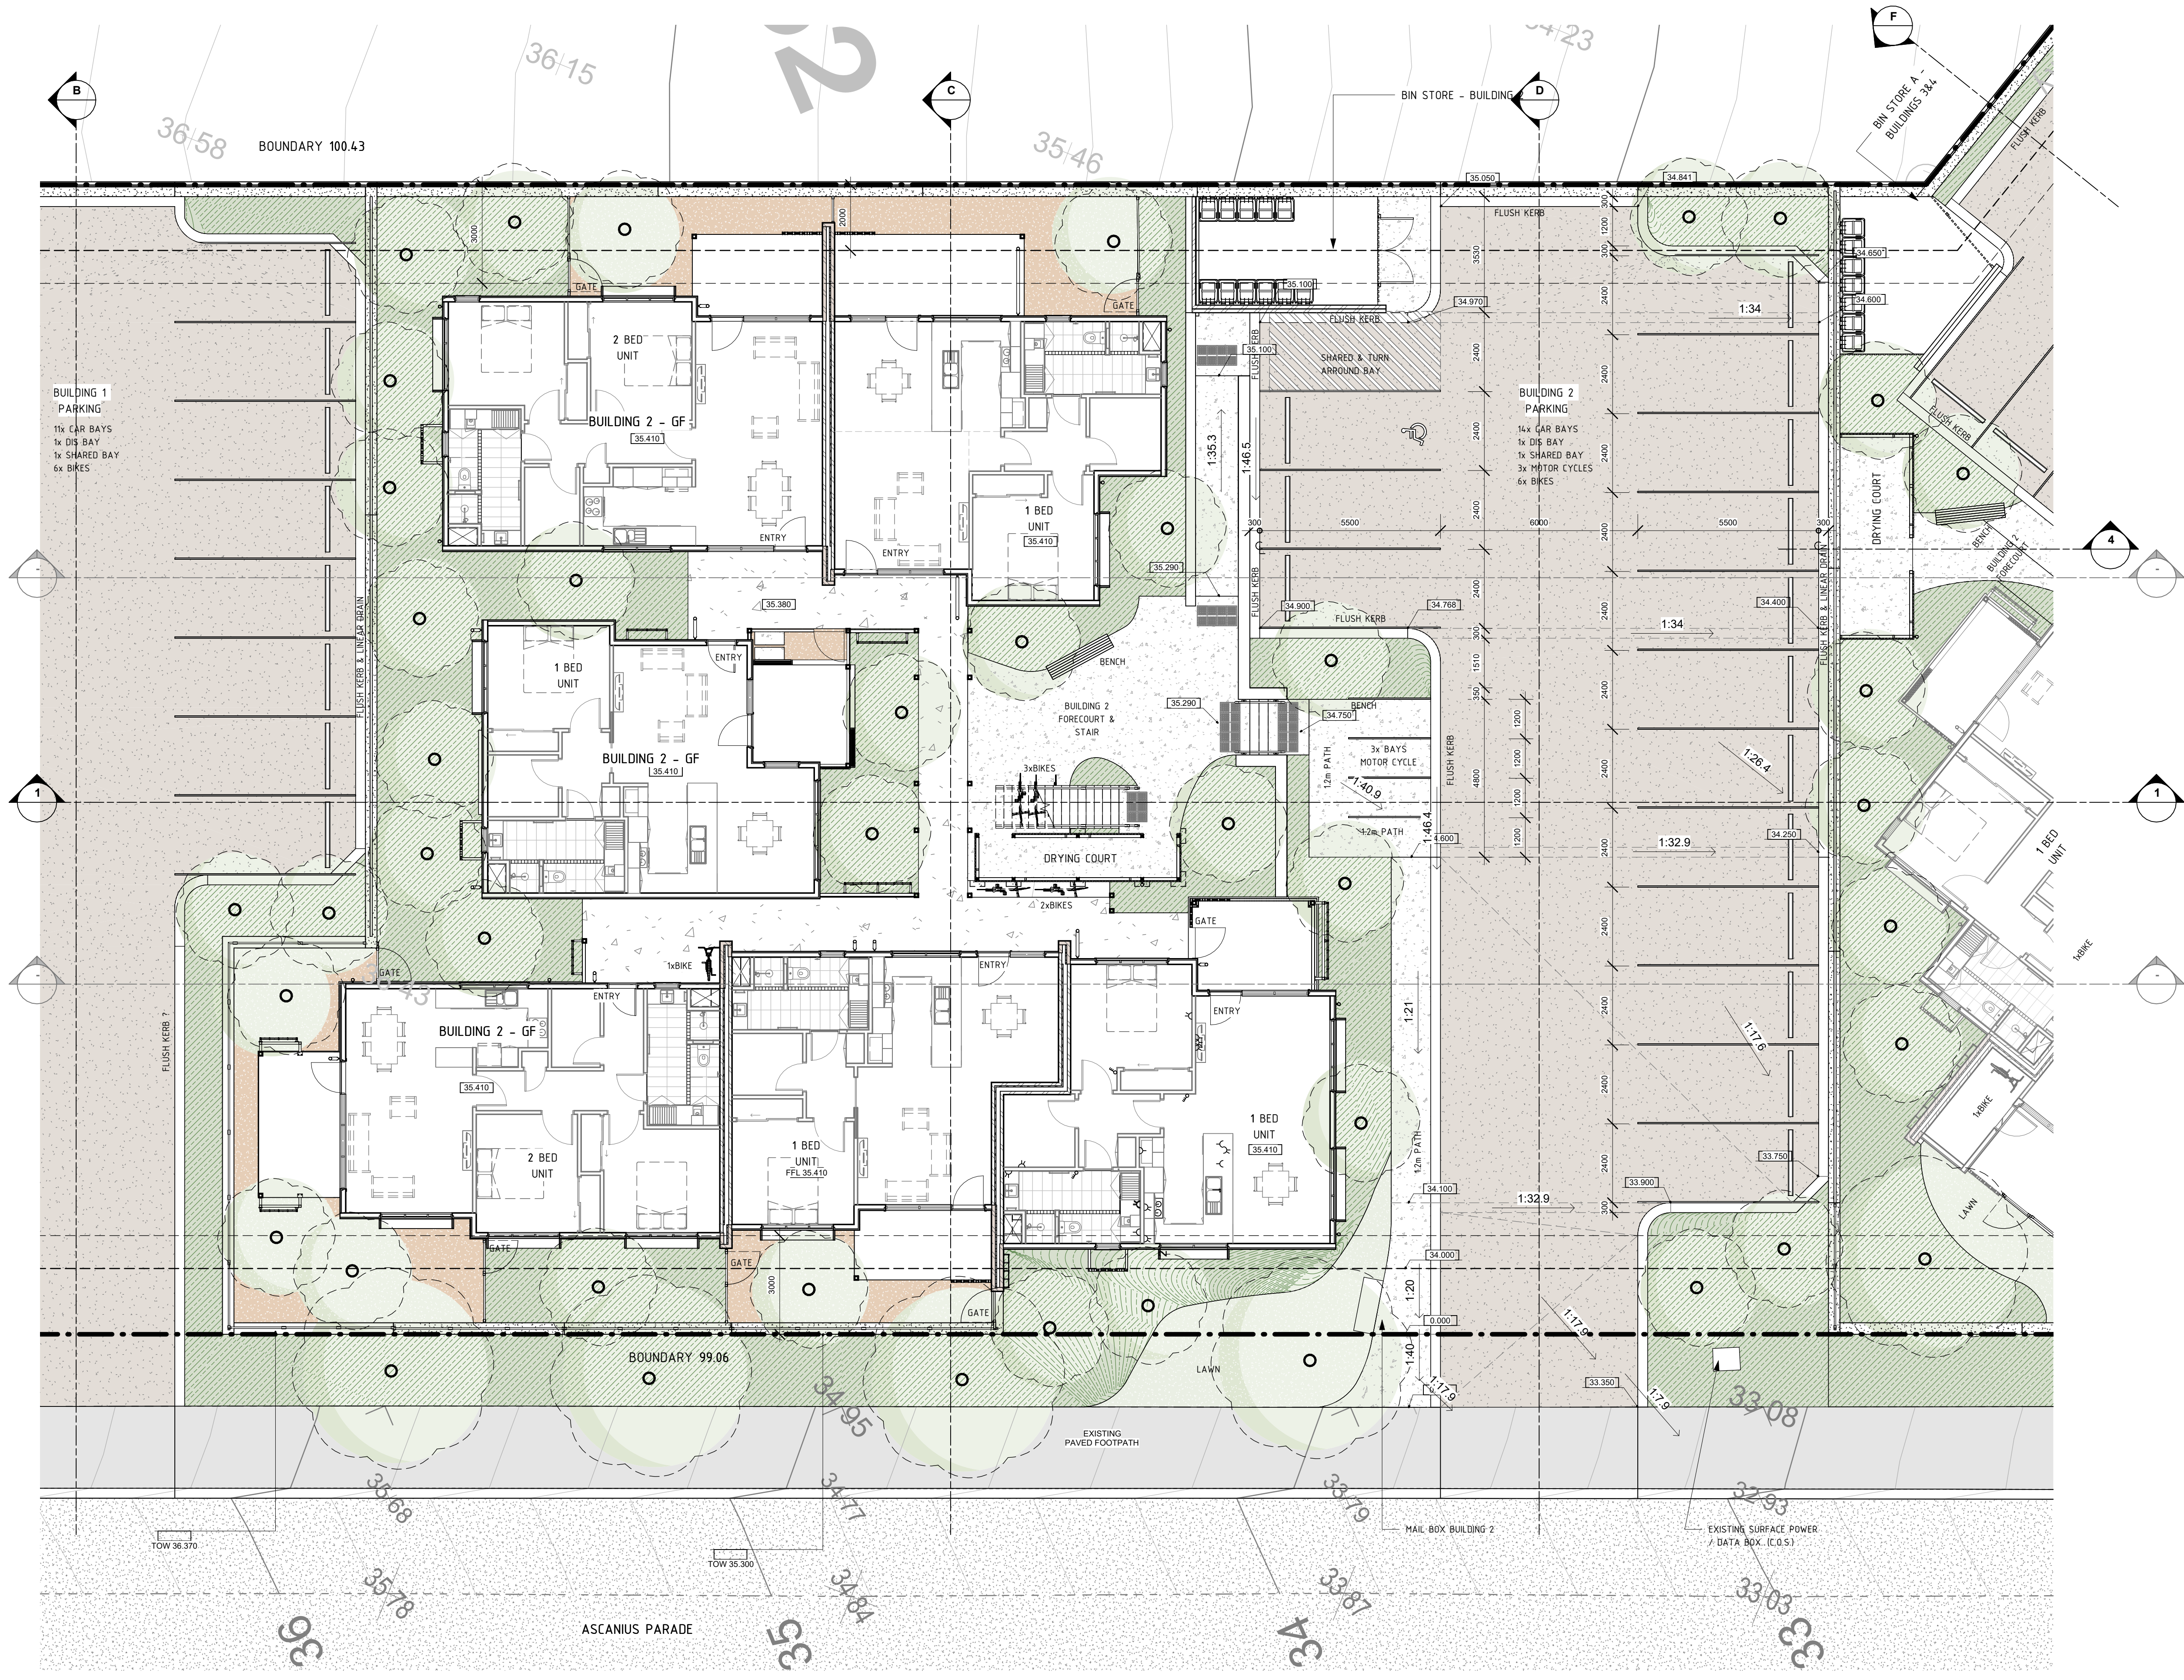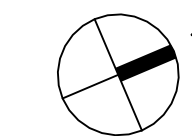

NOT FOR CONSTRUCTION

PRELIMINARY

No.	AMENDMENT	DATE	CHKD
G	ISSUED FOR DEVELOPMENT APPROVAL	05.09.2024	
F	PRELIMINARY CONSULTANT ISSUE	27.08.2024	
E	PRELIMINARY CONSULTANT ISSUE	09.08.2024	
D	ISSUED FOR DEVELOPMENT APPROVAL	12.07.2024	
C	PRELIMINARY CONSULTANT REVIEW	05.07.2024	
B	ISSUED FOR CLIENT REVIEW	24.04.2024	
A	ISSUED FOR CLIENT REVIEW	15.03.2023	
	PRELIMINARY CLIENT REVIEW	09.12.2022	

**H+H architects**  
ALBANY 9842 5558  
KALGOORLIE 9022 4015  
BUNBURY 9778 9600

BAYONET HEAD SOCIAL HOUSING DEVELOPMENT

PART SITE B

DESIGNED	SCALE	APPROVED
DRAWN	1 : 100 @ A1	DATE

ADDRESS  
LOT 952 STRANMORE BOULEVARD, BAYONET HEAD

PROJECT No.	2333-22	DRAWING No	REVISION
-------------	---------	------------	----------

ARCHITECTURAL	15/10/2024 4:09:26 PM	SK0.21	G
---------------	--------------------------	--------	---





NOT FOR CONSTRUCTION

PRELIMINARY

No.	AMENDMENT	DATE	CHKD
G	ISSUED FOR DEVELOPMENT APPROVAL	05.09.2024	
F	PRELIMINARY CONSULTANT ISSUE	27.08.2024	
E	PRELIMINARY CONSULTANT ISSUE	09.08.2024	
D	ISSUED FOR DEVELOPMENT APPROVAL	12.07.2024	
C	PRELIMINARY CONSULTANT REVIEW	05.07.2024	
B	ISSUED FOR CLIENT REVIEW	24.04.2024	
A	ISSUED FOR CLIENT REVIEW	15.03.2023	
	PRELIMINARY CLIENT REVIEW	09.12.2022	

**H+H architects**  
ALBANY 9842 5558  
KALGOORLIE 9022 4015  
BUNBURY 9778 9600

BAYONET HEAD SOCIAL HOUSING DEVELOPMENT

PART SITE C

DESIGNED	SCALE	APPROVED
DRAWN	1 : 100 @ A1	DATE

ADDRESS  
LOT 952 STRANMORE BOULEVARD, BAYONET HEAD

PROJECT No.	2333-22	DRAWING No	REVISION
-------------	---------	------------	----------

ARCHITECTURAL	15/10/2024 4:09:30 PM	SK0.22	G
---------------	--------------------------	--------	---



## NOTES


- TYPE B CONSTRUCTION CLASS 2
- FRONT DOORS - SELF CLOSING, TIGHT FITTING, SOLID CORE DOOR NOT LESS THAN 35mm THICK.

## FRL LEGEND

ELEMENT	FRL	ELEMENT	FRL
LOAD BEARING PART OF EXTERNAL WALL LESS THAN 1.5m FROM FSF	90/90/90	LOAD BEARING PART OF EXTERNAL WALL 18m OR MORE	-/-/-
LOAD BEARING PART OF EXTERNAL WALL 1.5m TO 3m FROM FSF	90/60/30	EXTERNAL LOAD BEARING COLUMN LESS THAN 18m FROM FSF	90/-/-
LOAD BEARING PART OF EXTERNAL WALL 3m TO 9m FROM FSF	90/30/30	INTERNAL LOAD BEARING WALLS BOUNDING PUBLIC CORRIDORS	60/60/60
LOAD BEARING PART OF EXTERNAL WALL 9m TO 18m FROM FSF	90/30/-	COMMON WALLS + FIRE WALLS	60/60/60

## OPENINGS LEGEND

OPENING	
WINDOW WITHIN 3m OF BOUNDARY OR DIRECTLY APPOSITE & IN CLOSE PROXIMITY OF S.O.U. REQUIRING SELECTED MESH SCREEN (IE 'CRIM-SAFE')	
WINDOW DIRECTLY OPPOSITE S.O.U. OR COMMON STAIRS REQUIRING MIN. SILL HEIGHT OF 1.5m AFL	1.5

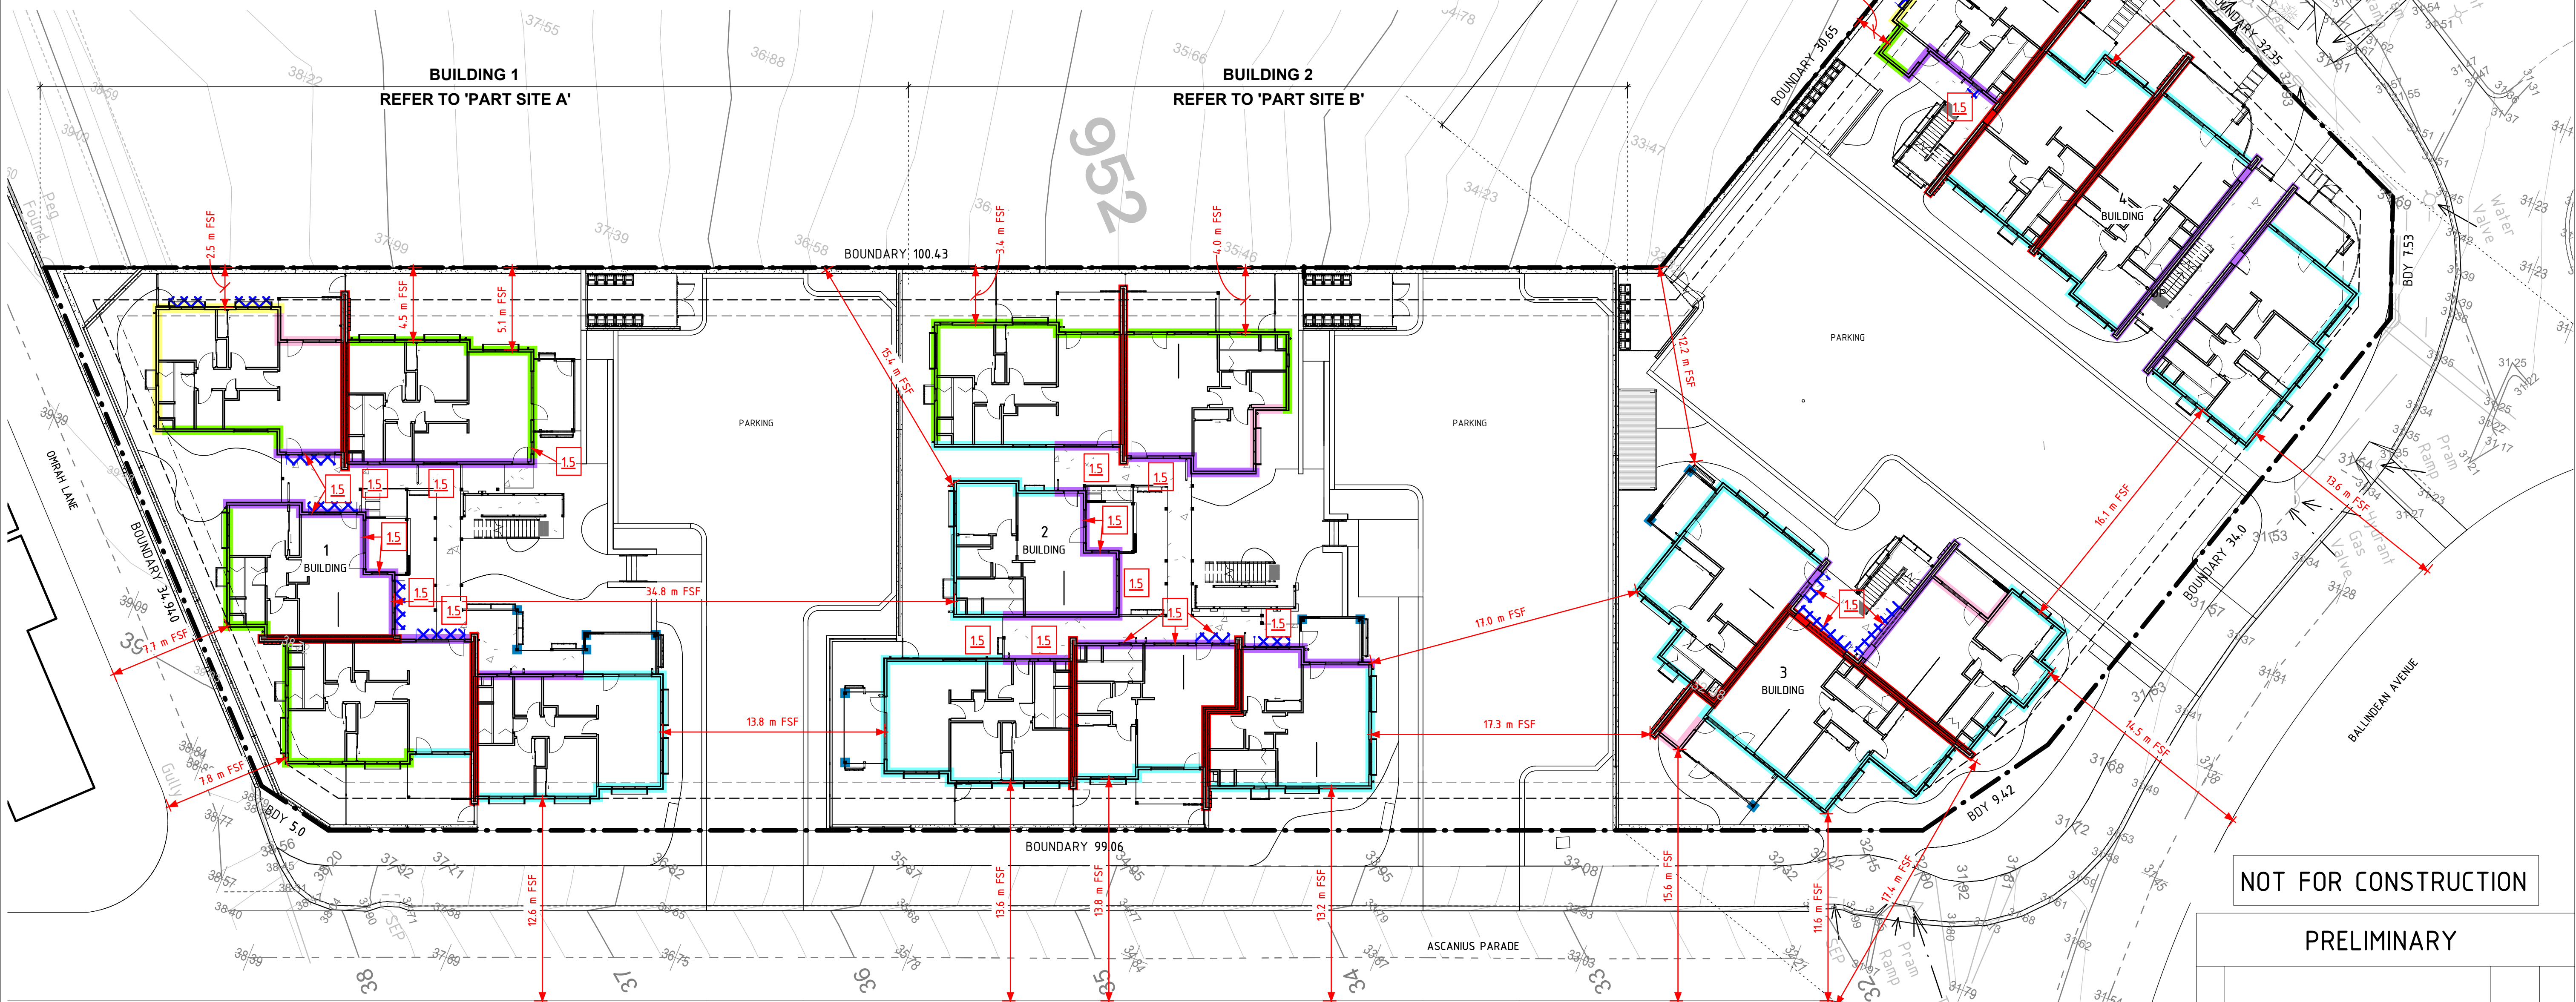

## FIRE COMPLIANCE SITE PLAN



1 : 200

NOT FOR CONSTRUCTION

## PRELIMINARY

ISSUED FOR DEVELOPMENT APPROVAL			05.09.2024	
No.	AMENDMENT		DATE	CHKD
<div>H+H architects</div>			<div>ALBANY 9842 5558 KALGOORLIE 9022 4015 BUNBURY 9778 9600</div>	
BAYONET HEAD SOCIAL HOUSING DEVELOPMENT				
FIRE COMPLIANCE SITE PLAN				
DESIGNED		SCALE	APPROVED	
DRAWN		1 : 200 @ A1	DATE	NOV. 2022
ADDRESS LOT 952 STRANMORE BOULEVARD, BAYONET HEAD				
PROJECT No.		2333-22	DRAWING No	REVISION
ARCHITECTURAL		15/10/2024 4.09.34 PM	SK0.29	A



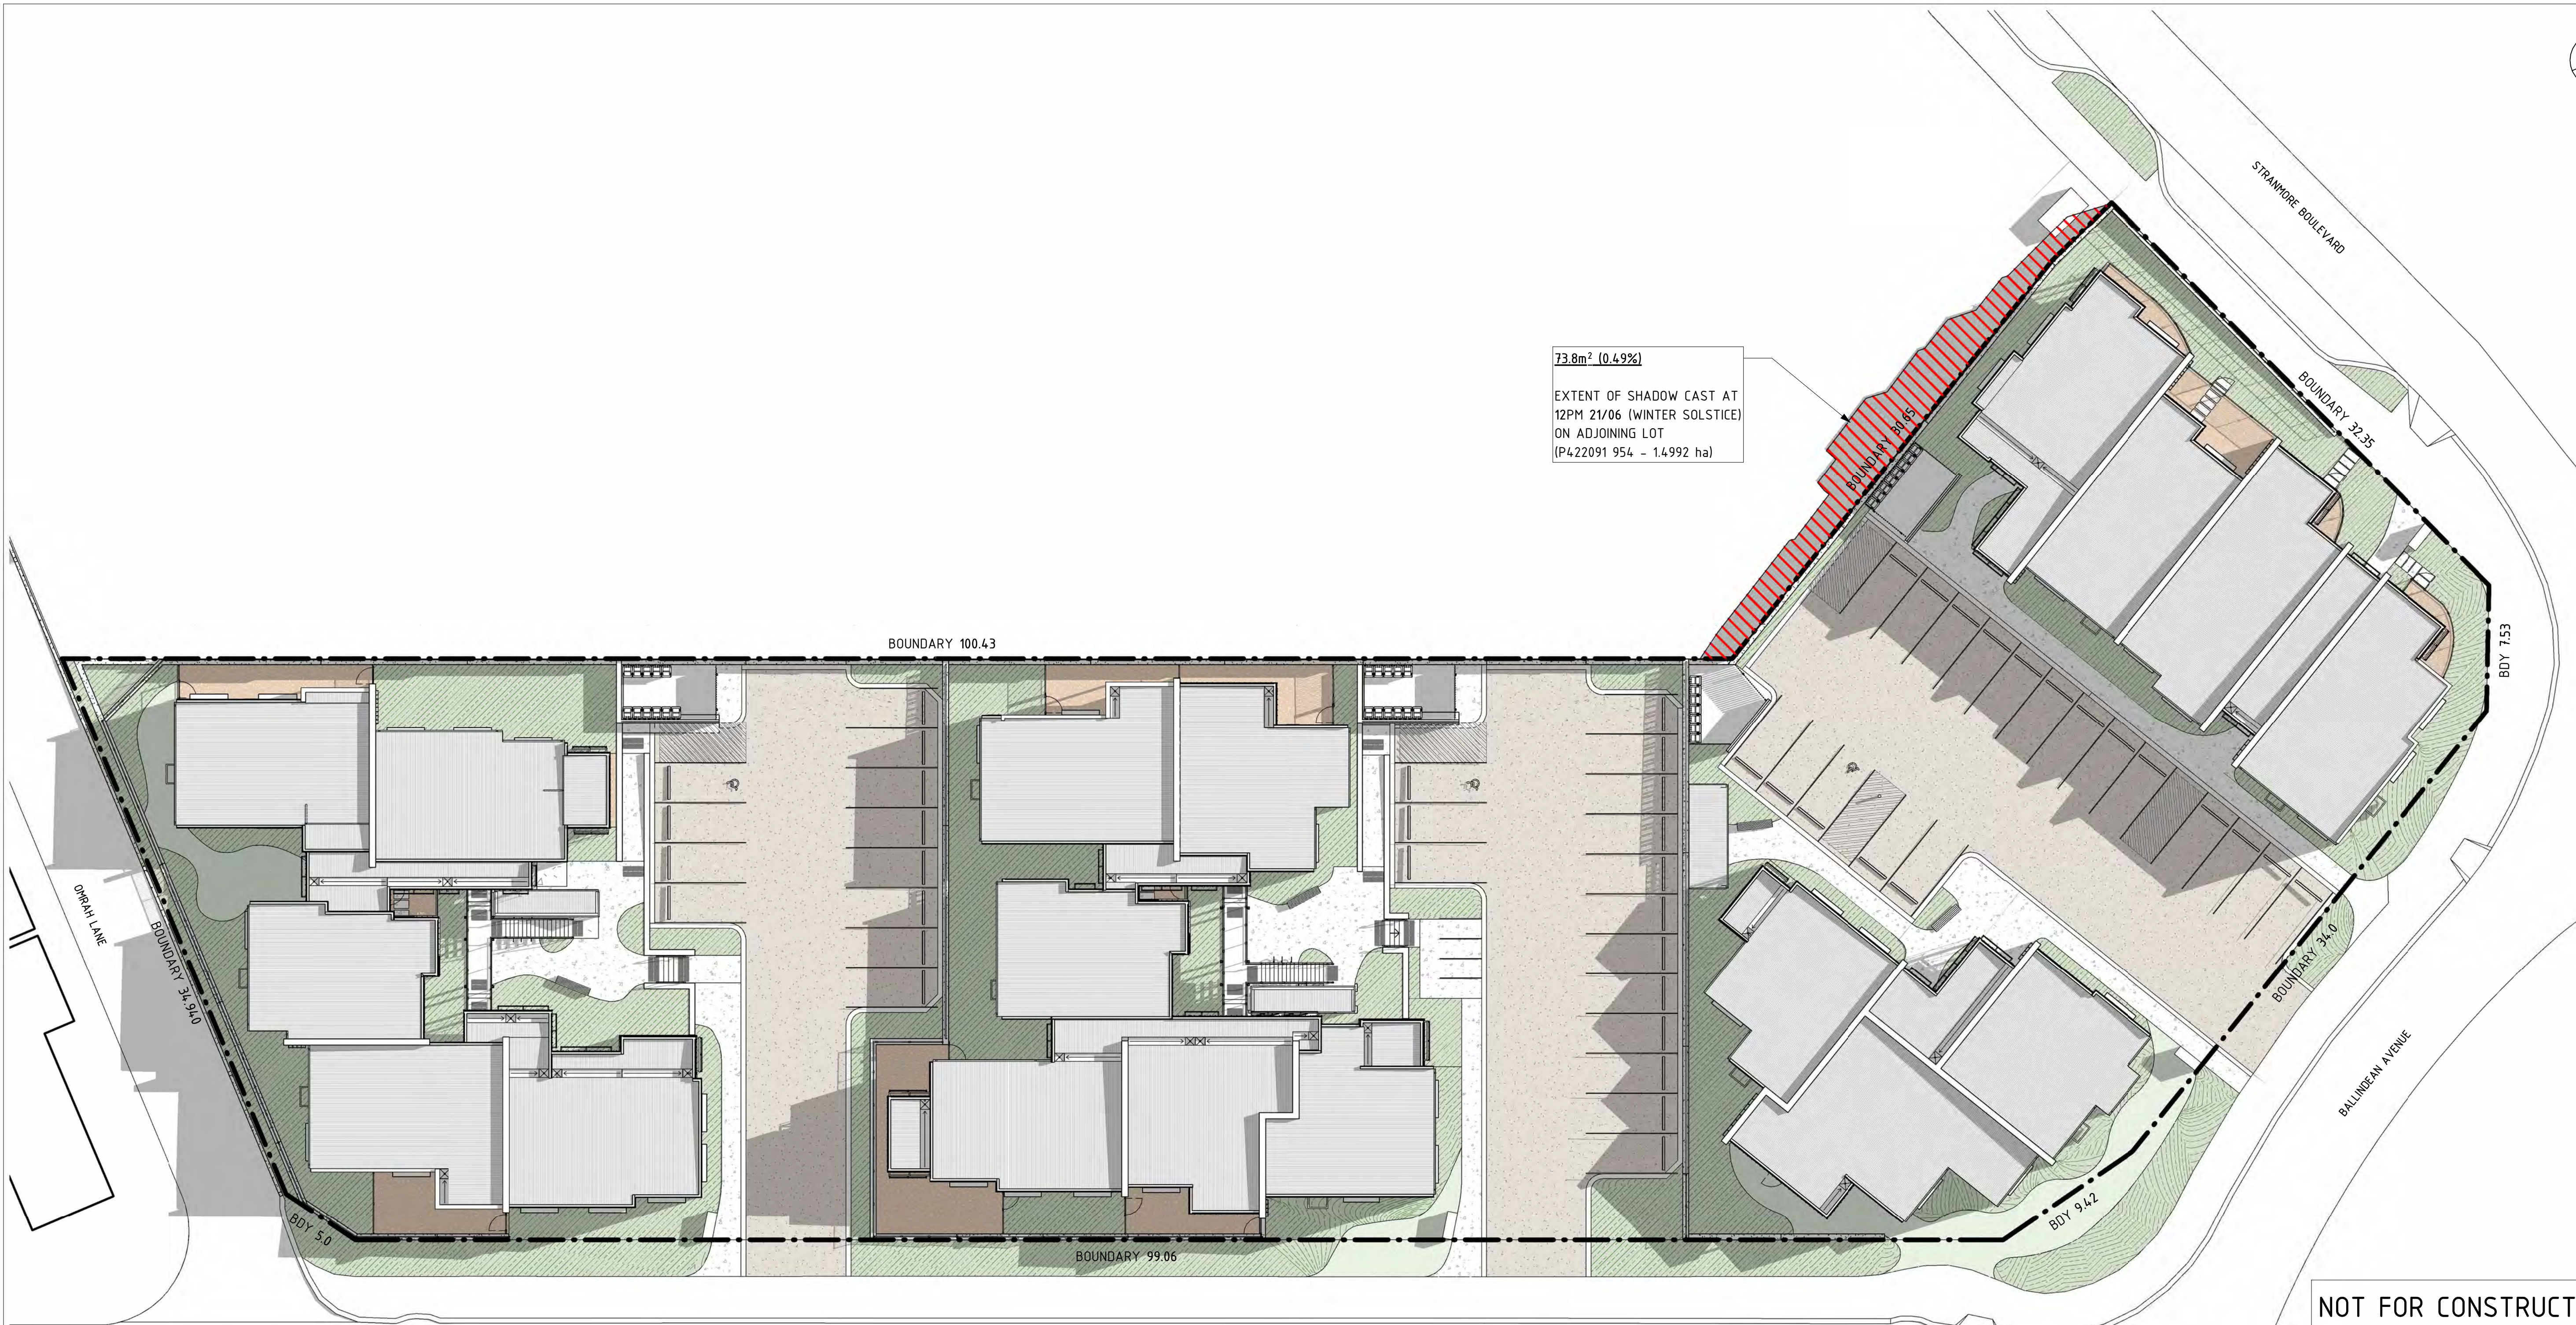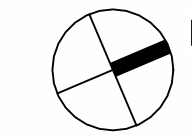

73.8m<sup>2</sup> (0.49%)  
EXTENT OF SHADOW CAST AT  
12PM 21/06 (WINTER SOLSTICE)  
ON ADJOINING LOT  
(P422091 954 - 1.4992 ha)

NOT FOR CONSTRUCTION

PRELIMINARY

B	ISSUED FOR DEVELOPMENT APPROVAL	05.09.2024	
A	ISSUED FOR DEVELOPMENT APPROVAL	12.01.2024	
No.	AMENDMENT	DATE	CHKD

H+H architects

ALBANY  
9842 5558  
KALGOORLIE  
9022 4015  
BUNBURY  
9778 9600

BAYONET HEAD SOCIAL HOUSING  
DEVELOPMENT

SITE OVERSHADOW DIAGRAM

DESIGNED		SCALE	APPROVED	
DRAWN		1 : 200 @ A1	DATE	NOV. 2022

ADDRESS  
LOT 952 STRANMORE BOULEVARD, BAYONET HEAD

PROJECT No.	2333-22	DRAWING No	REVISION
ARCHITECTURAL	15/10/2024 4:10:09 PM	SK0.30	B











4 3PM 21/06  
BUILDING 1  
LIVING AREA - UNIT 4 (GFL)




5 2PM 21/06  
BUILDING 1  
LIVING AREA - UNIT 5 (GFL)

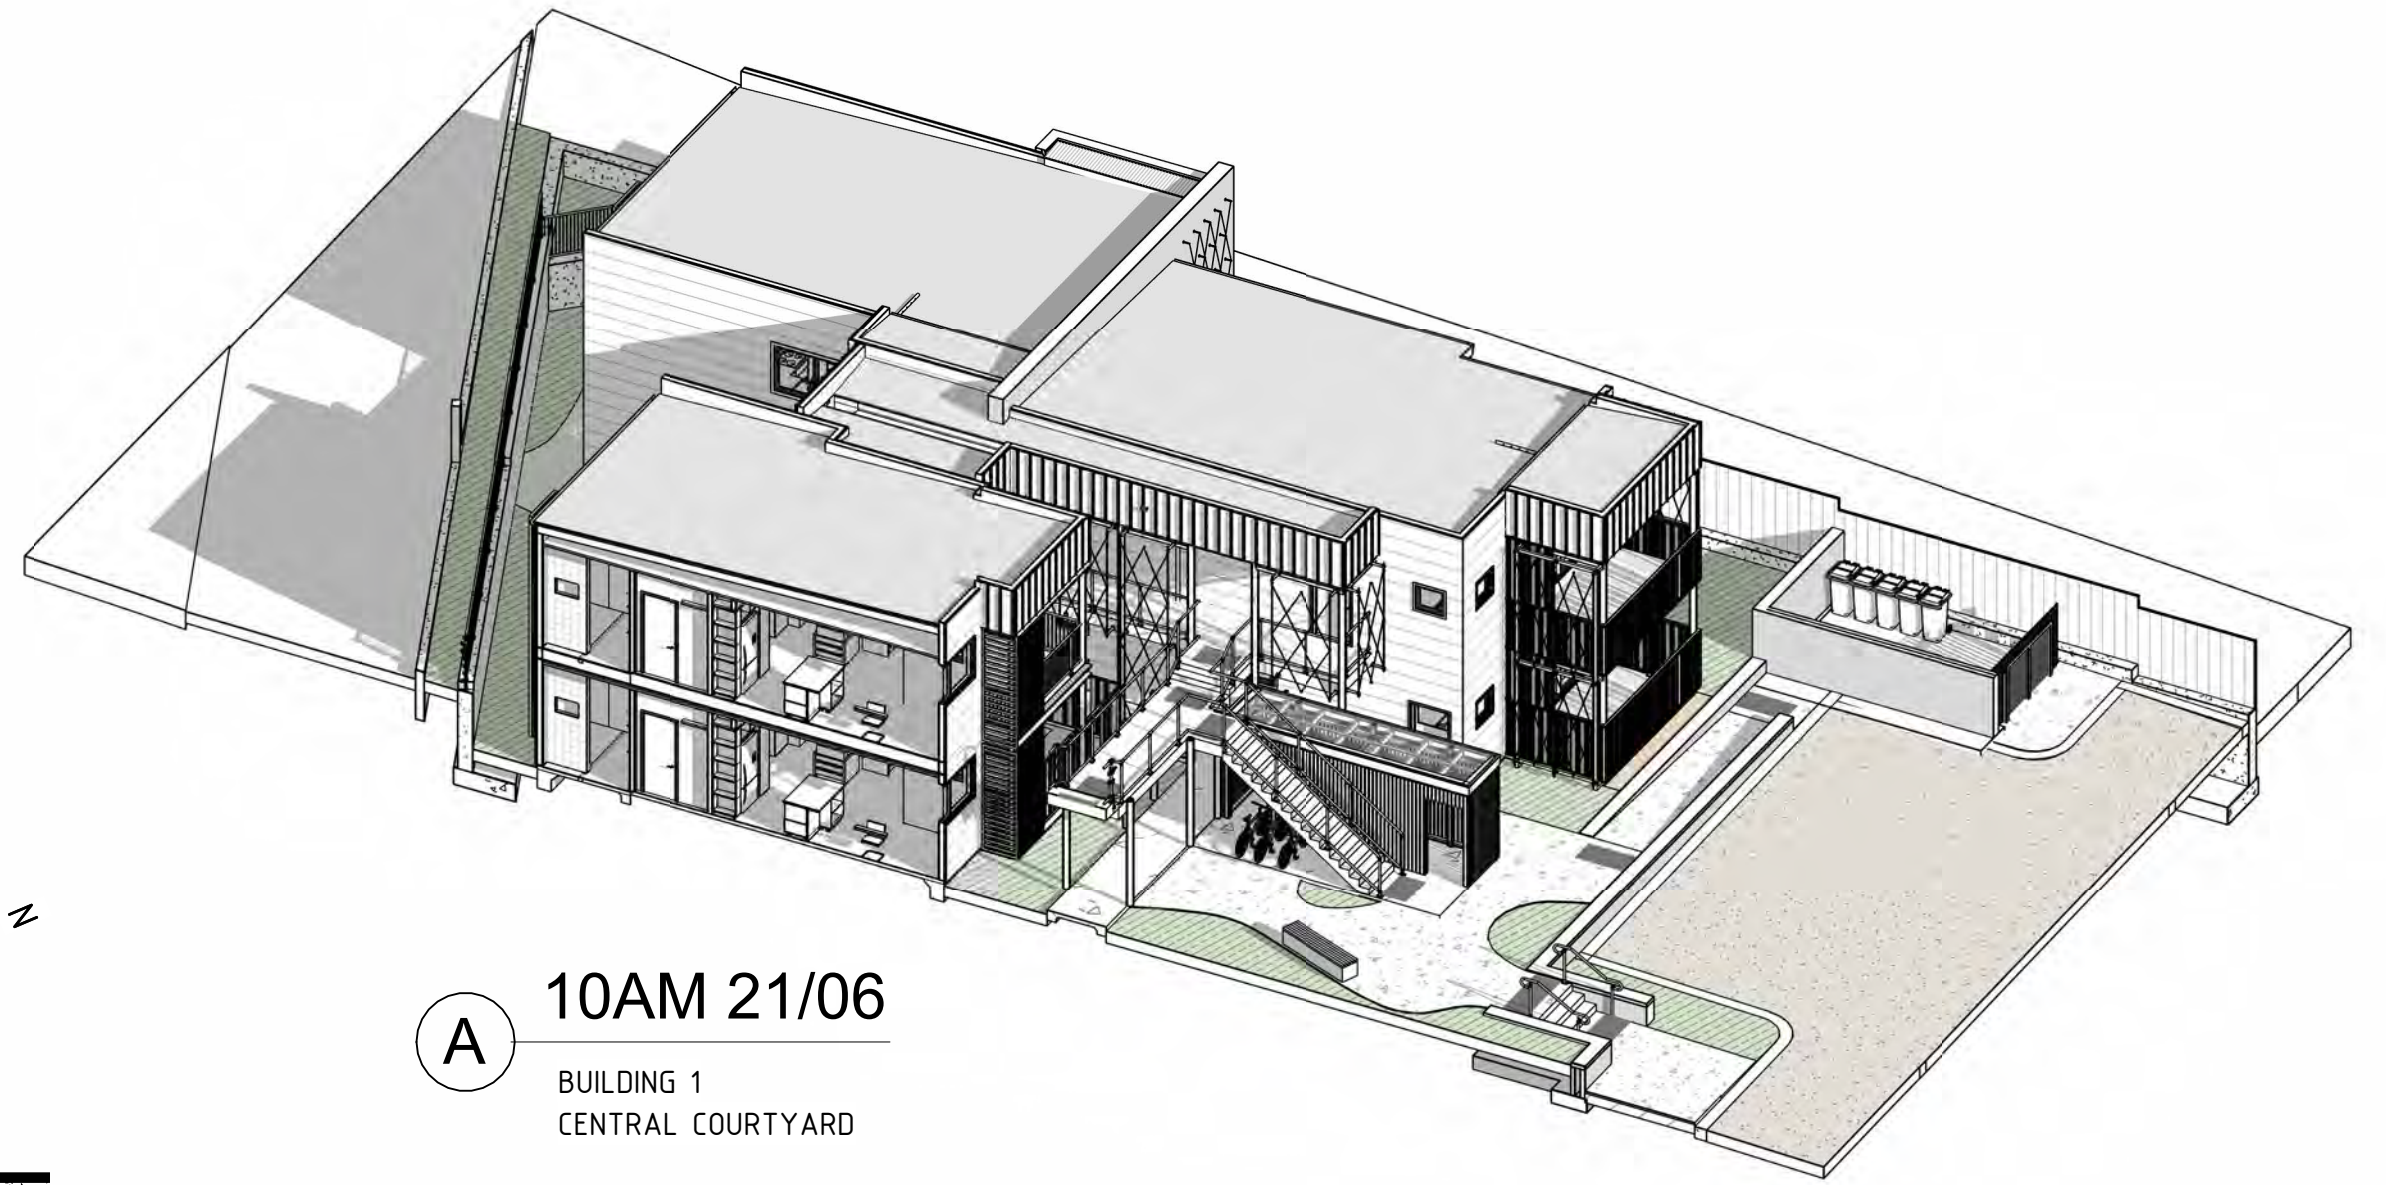


A 10AM 21/06  
BUILDING 1  
CENTRAL COURTYARD

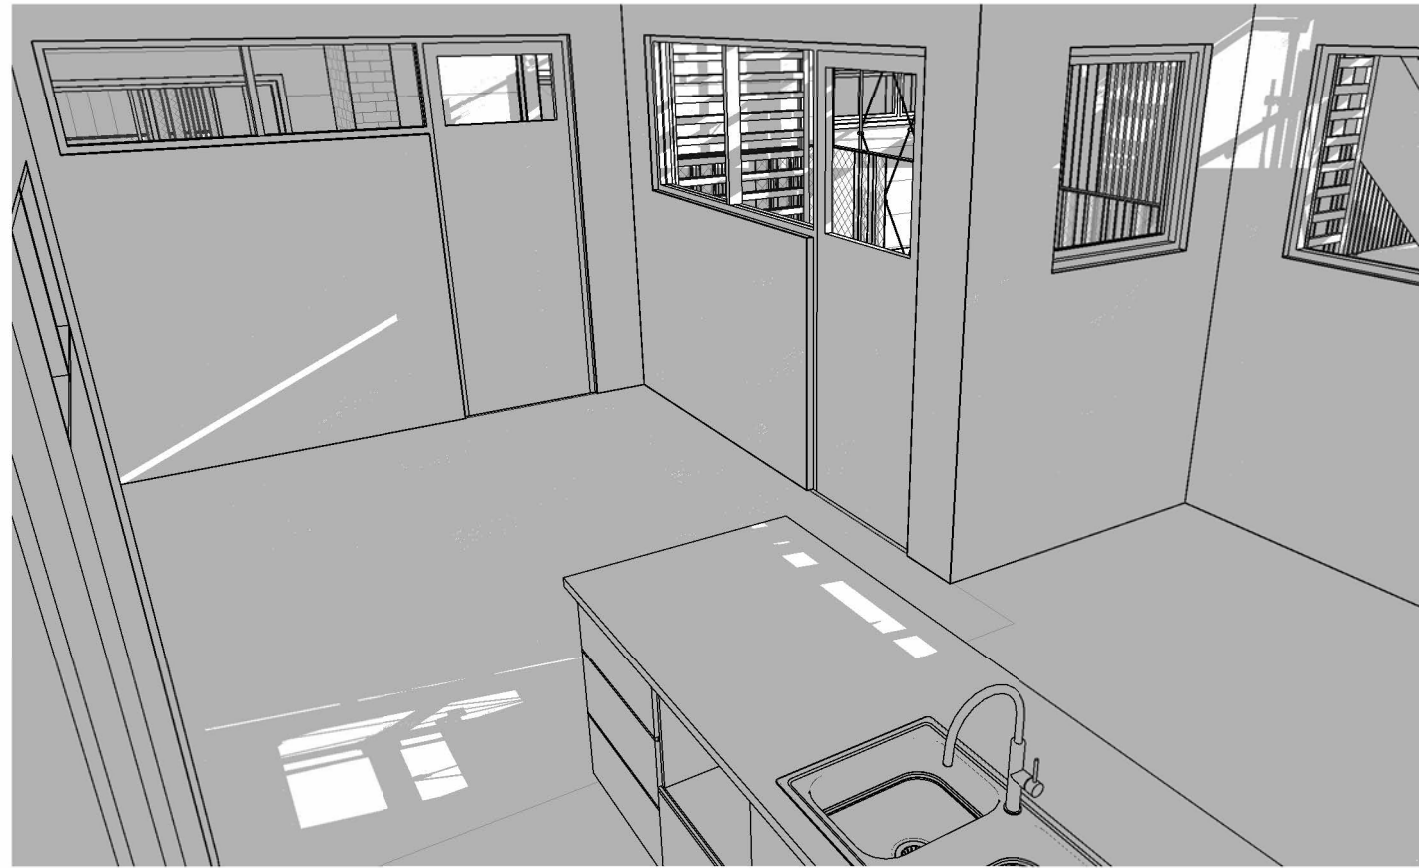


3 11 AM 21/06  
BUILDING 1  
LIVING AREA - UNIT 3 (GFL)

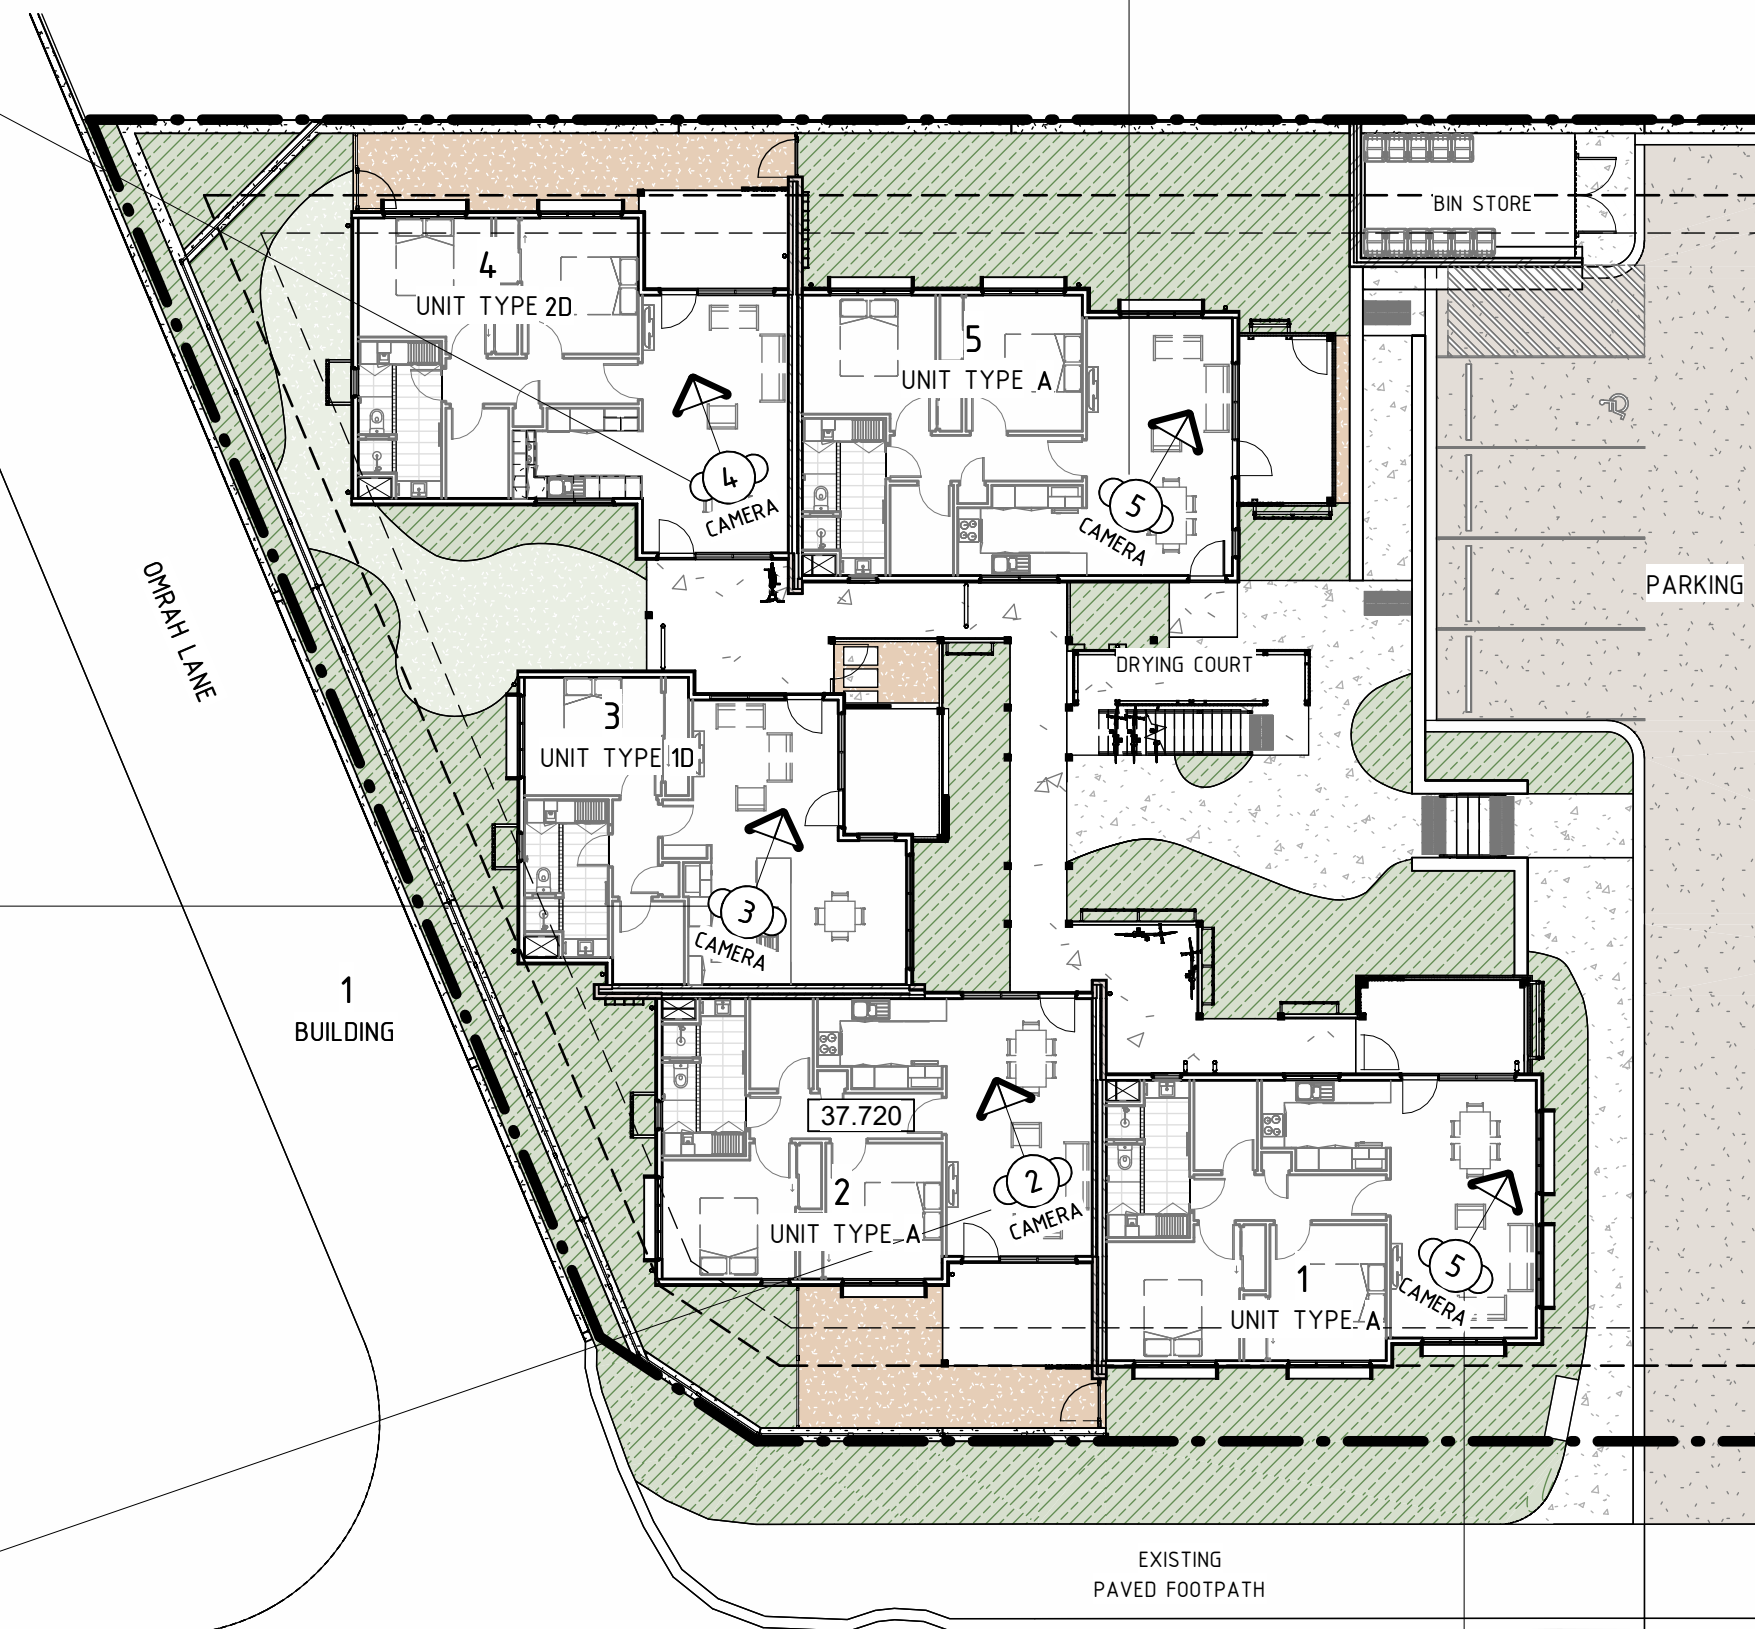


BUILDING 1 - SOLAR ACCESS DIAGRAM  
1 : 200

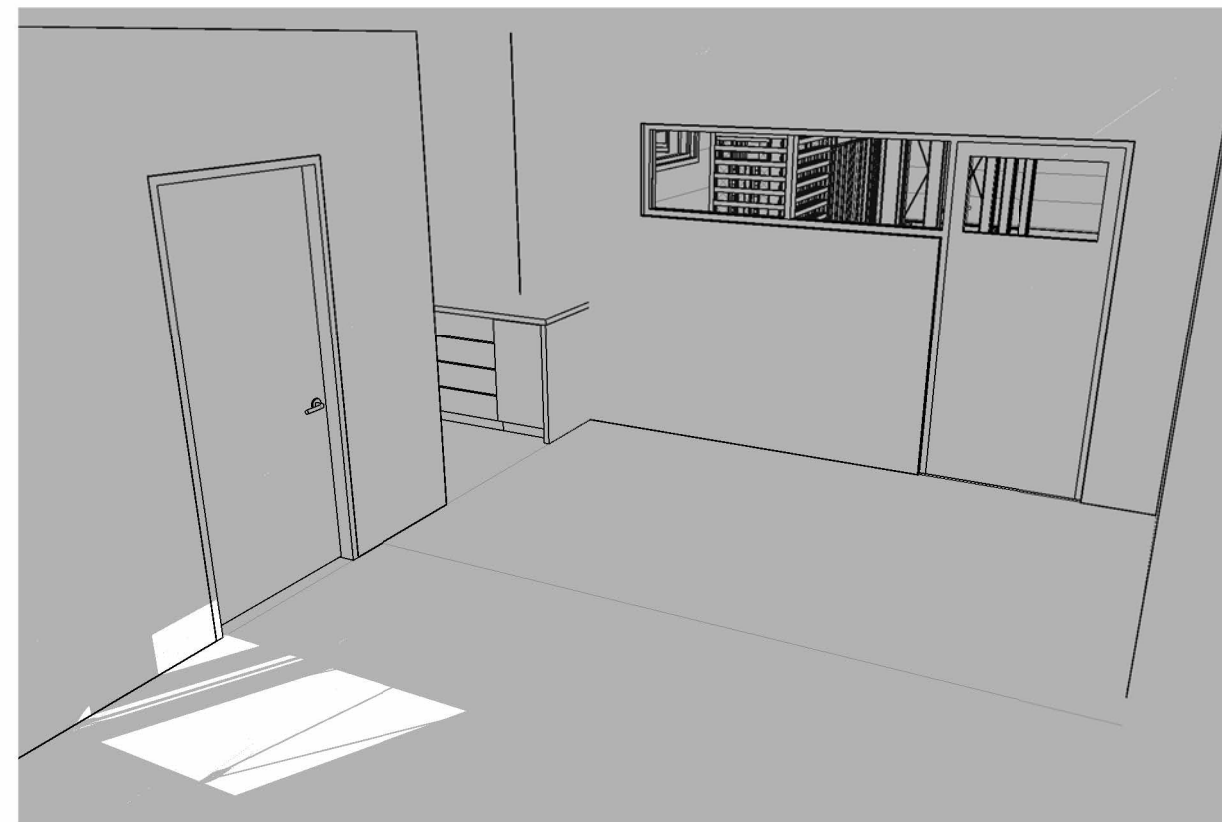

2 3PM 21/06  
BUILDING 1  
LIVING AREA - UNIT 2 (GFL)

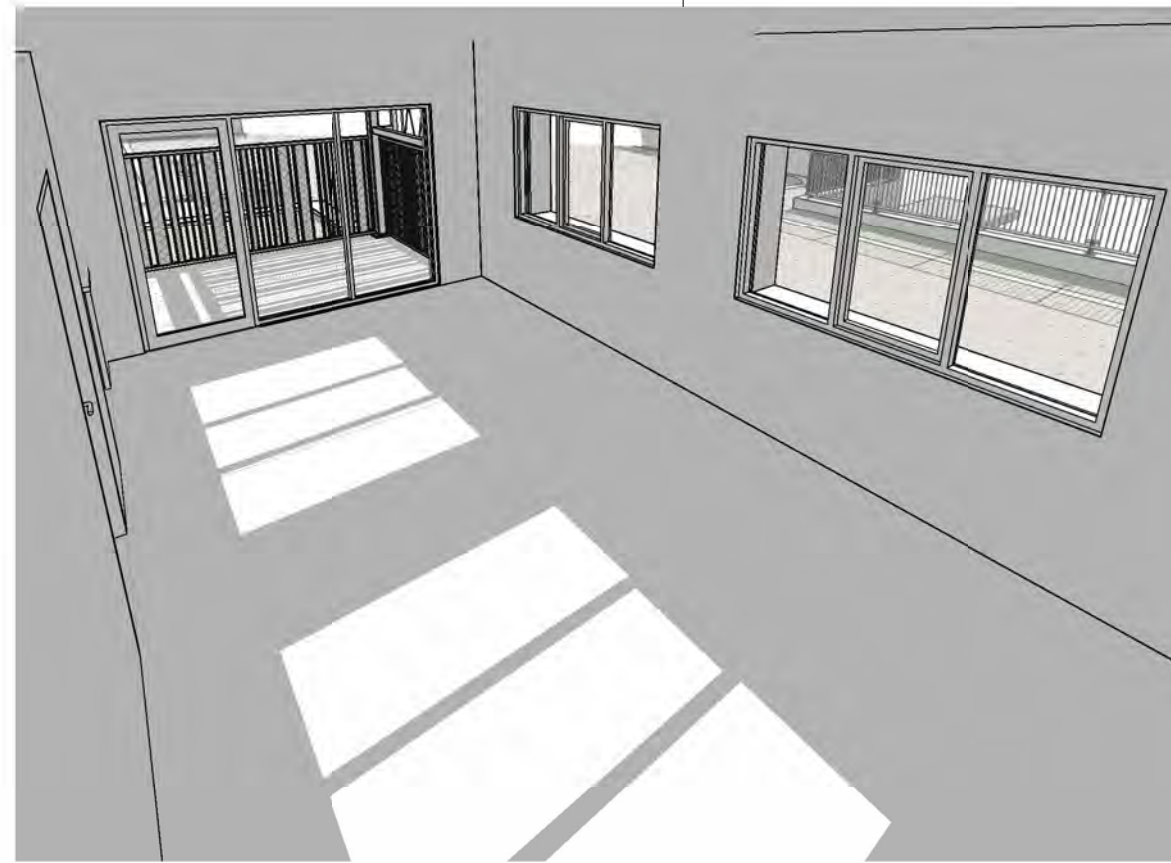

1 11 AM 21/06  
BUILDING 1  
LIVING AREA - UNIT 1 (GFL)

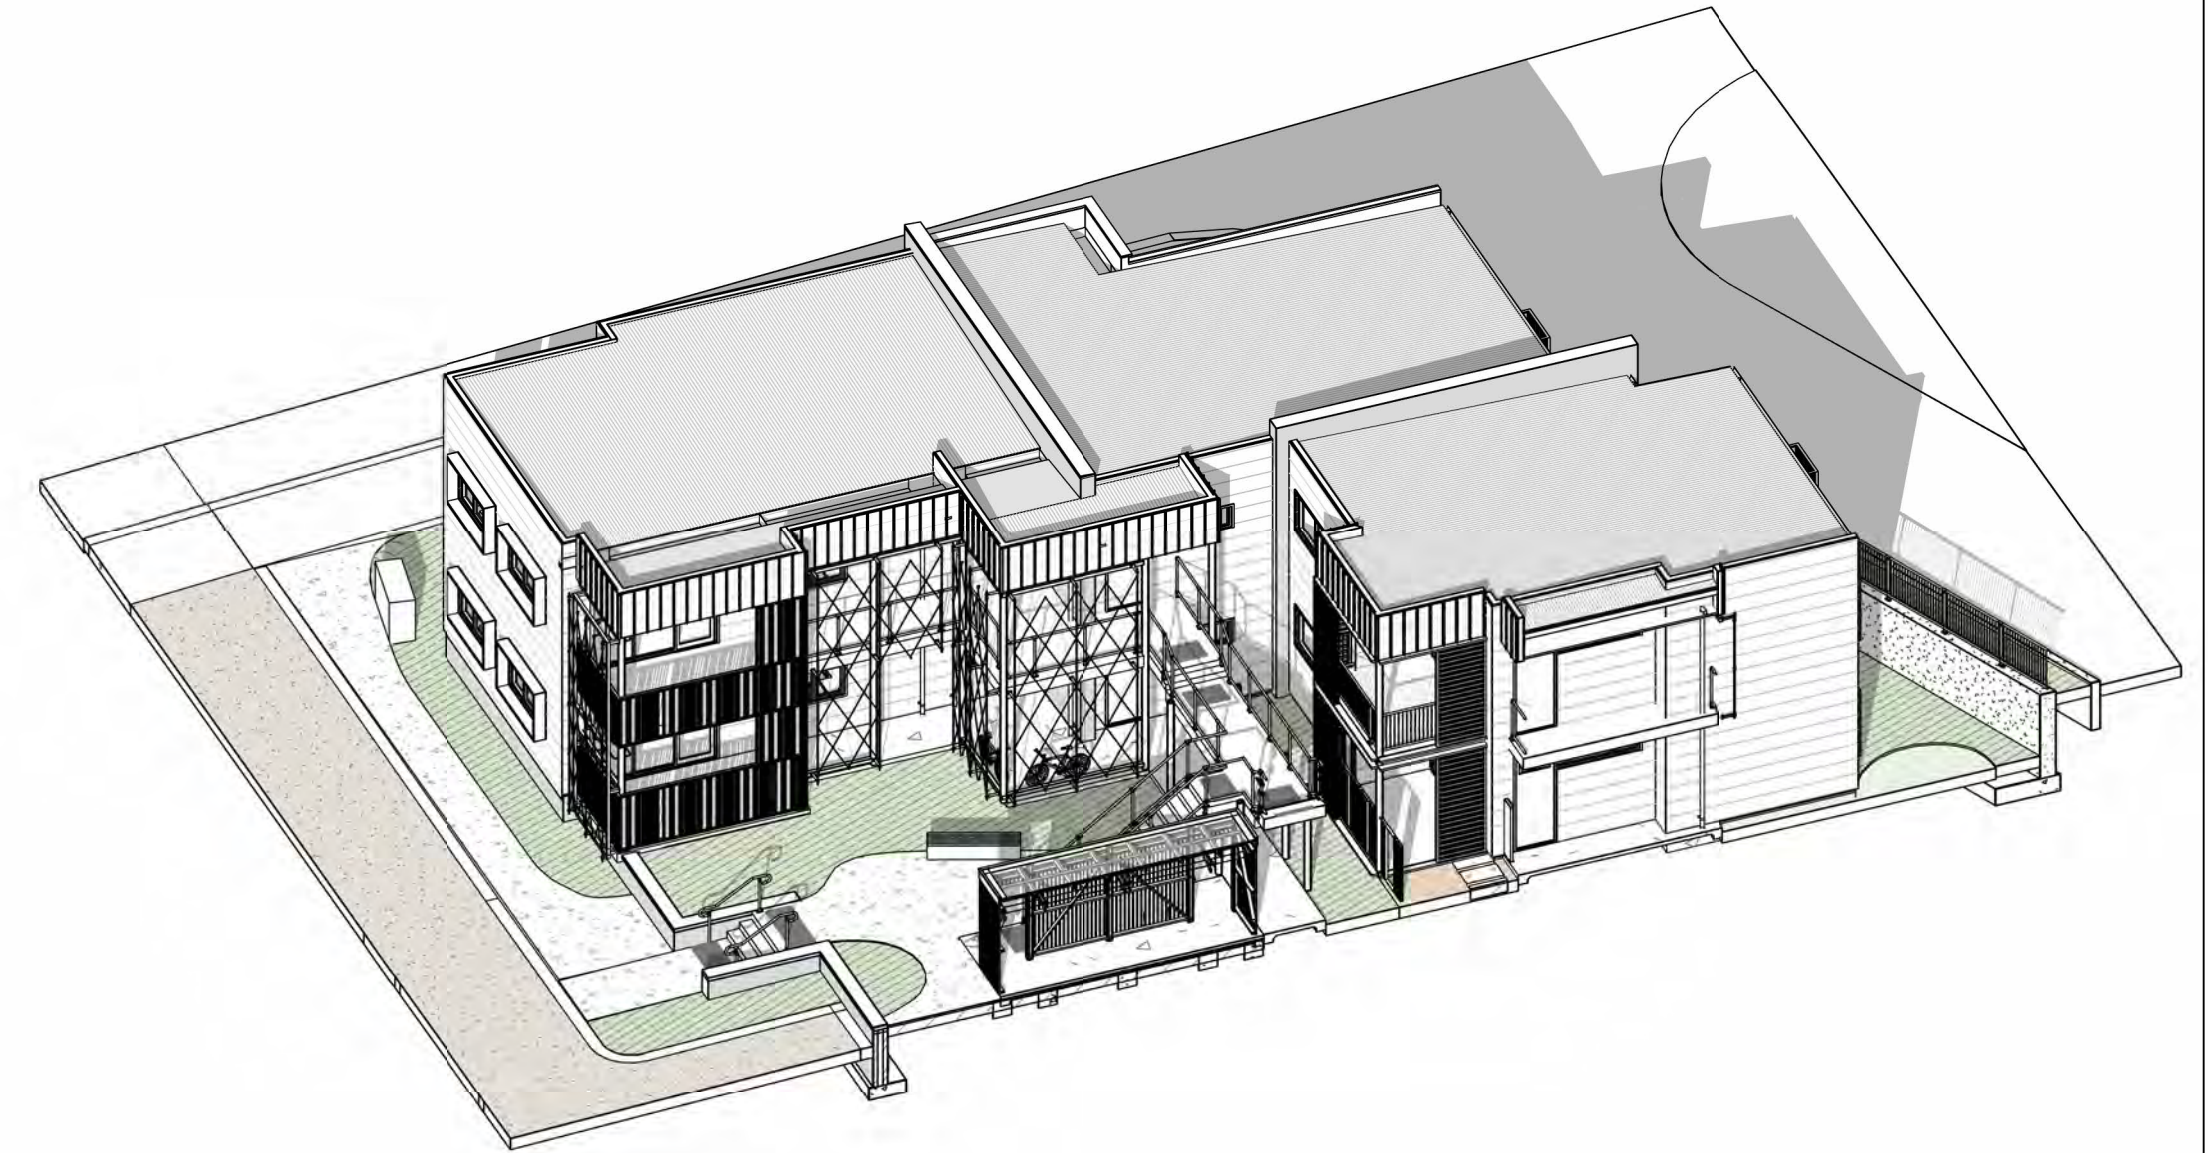

B 2PM 21/06  
BUILDING 1  
CENTRAL COURTYARD

## PRELIMINARY

B	ISSUED FOR DEVELOPMENT APPROVAL	05.09.2024	
A	ISSUED FOR DEVELOPMENT APPROVAL	12.07.2024	
No.	AMENDMENT	DATE	CHKD

H+H architects  
58 SERPENTINE RD, ALBANY WA 6330  
PO BOX 5427, ALBANY WA 6332  
ADMIN@HHARCHITECTS.COM.AU  
WWW.HHARCHITECTS.COM.AU  
08 9842 5558


### BAYONET HEAD SOCIAL HOUSING DEVELOPMENT LOT 952 STRANMORE BOULEVARD, BAYONET HEAD

DRAWN	Author	SCALE	1:200 @ A1	DRAWING
CHECKED	Checker	DATE	19/10/2024 4:11:44 PM	SOLAR ACCESS DIAGRAM - BUILDING
APPROVED	Approver	PROJECT No.	2333-22	DRAWING No.
				REVISION

ARCHITECTURAL

SK0.32B



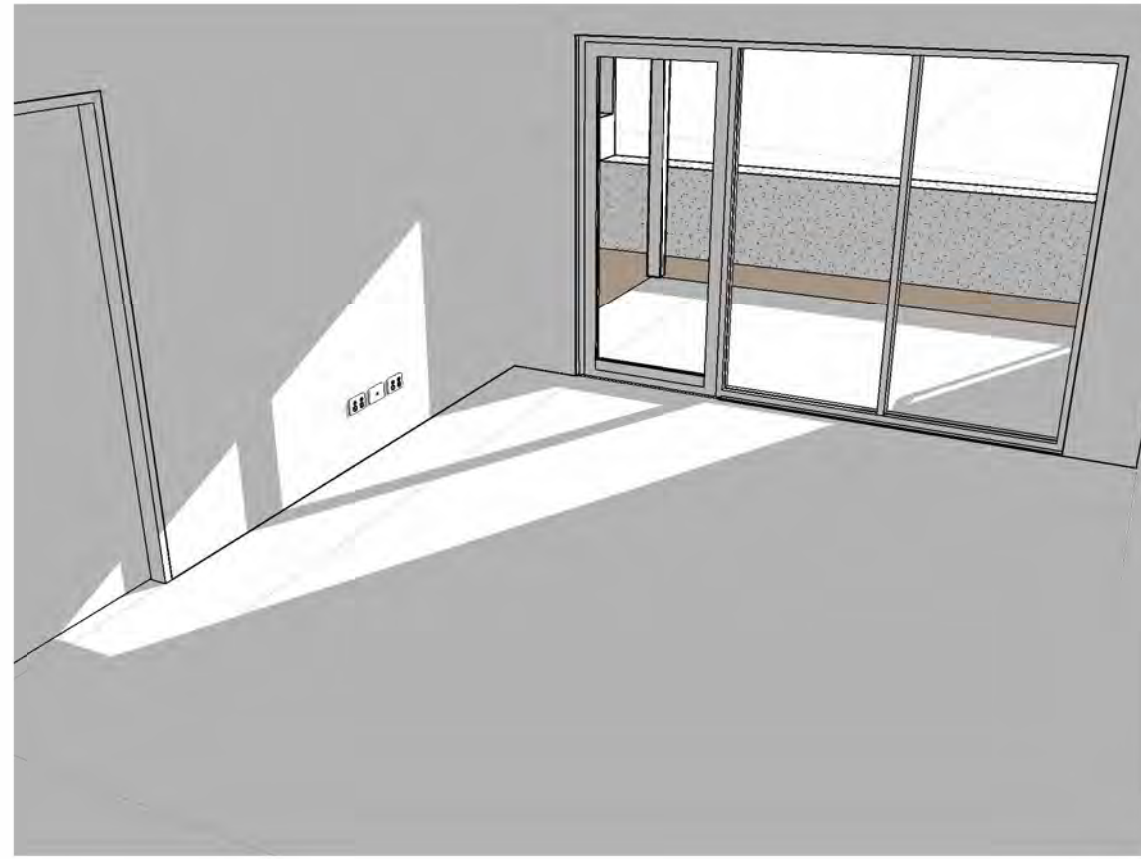


5 3PM 21/06  
BUILDING 2  
LIVING AREA - UNIT 5 (GFL)




6 3PM 21/06  
BUILDING 2  
LIVING AREA - UNIT 6 (GFL)




A 2PM 21/06  
BUILDING 2  
CENTRAL COURTYARD

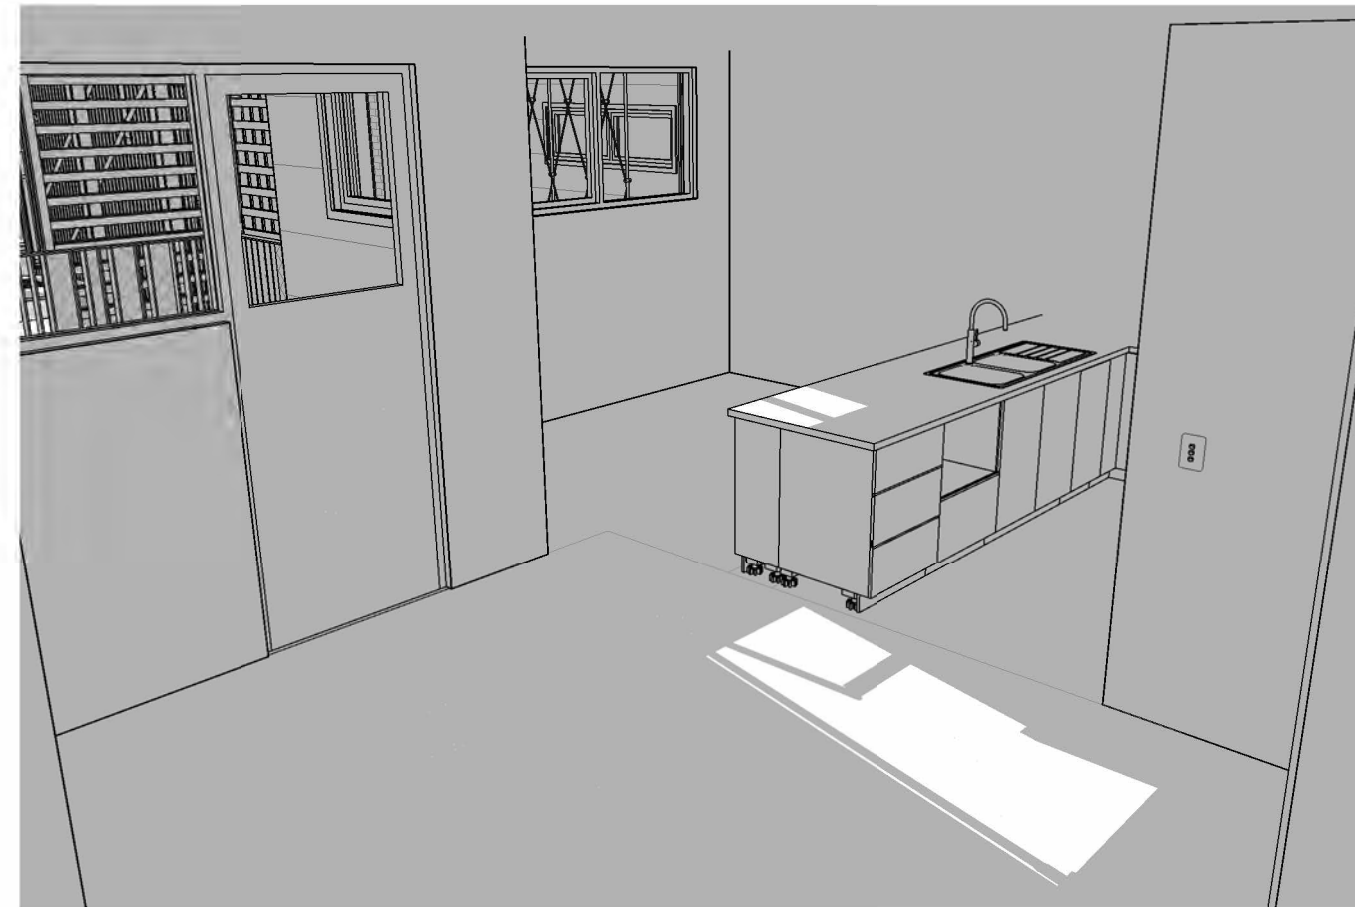


4 10AM 21/06  
BUILDING 2  
LIVING AREA - UNIT 4 (GFL)

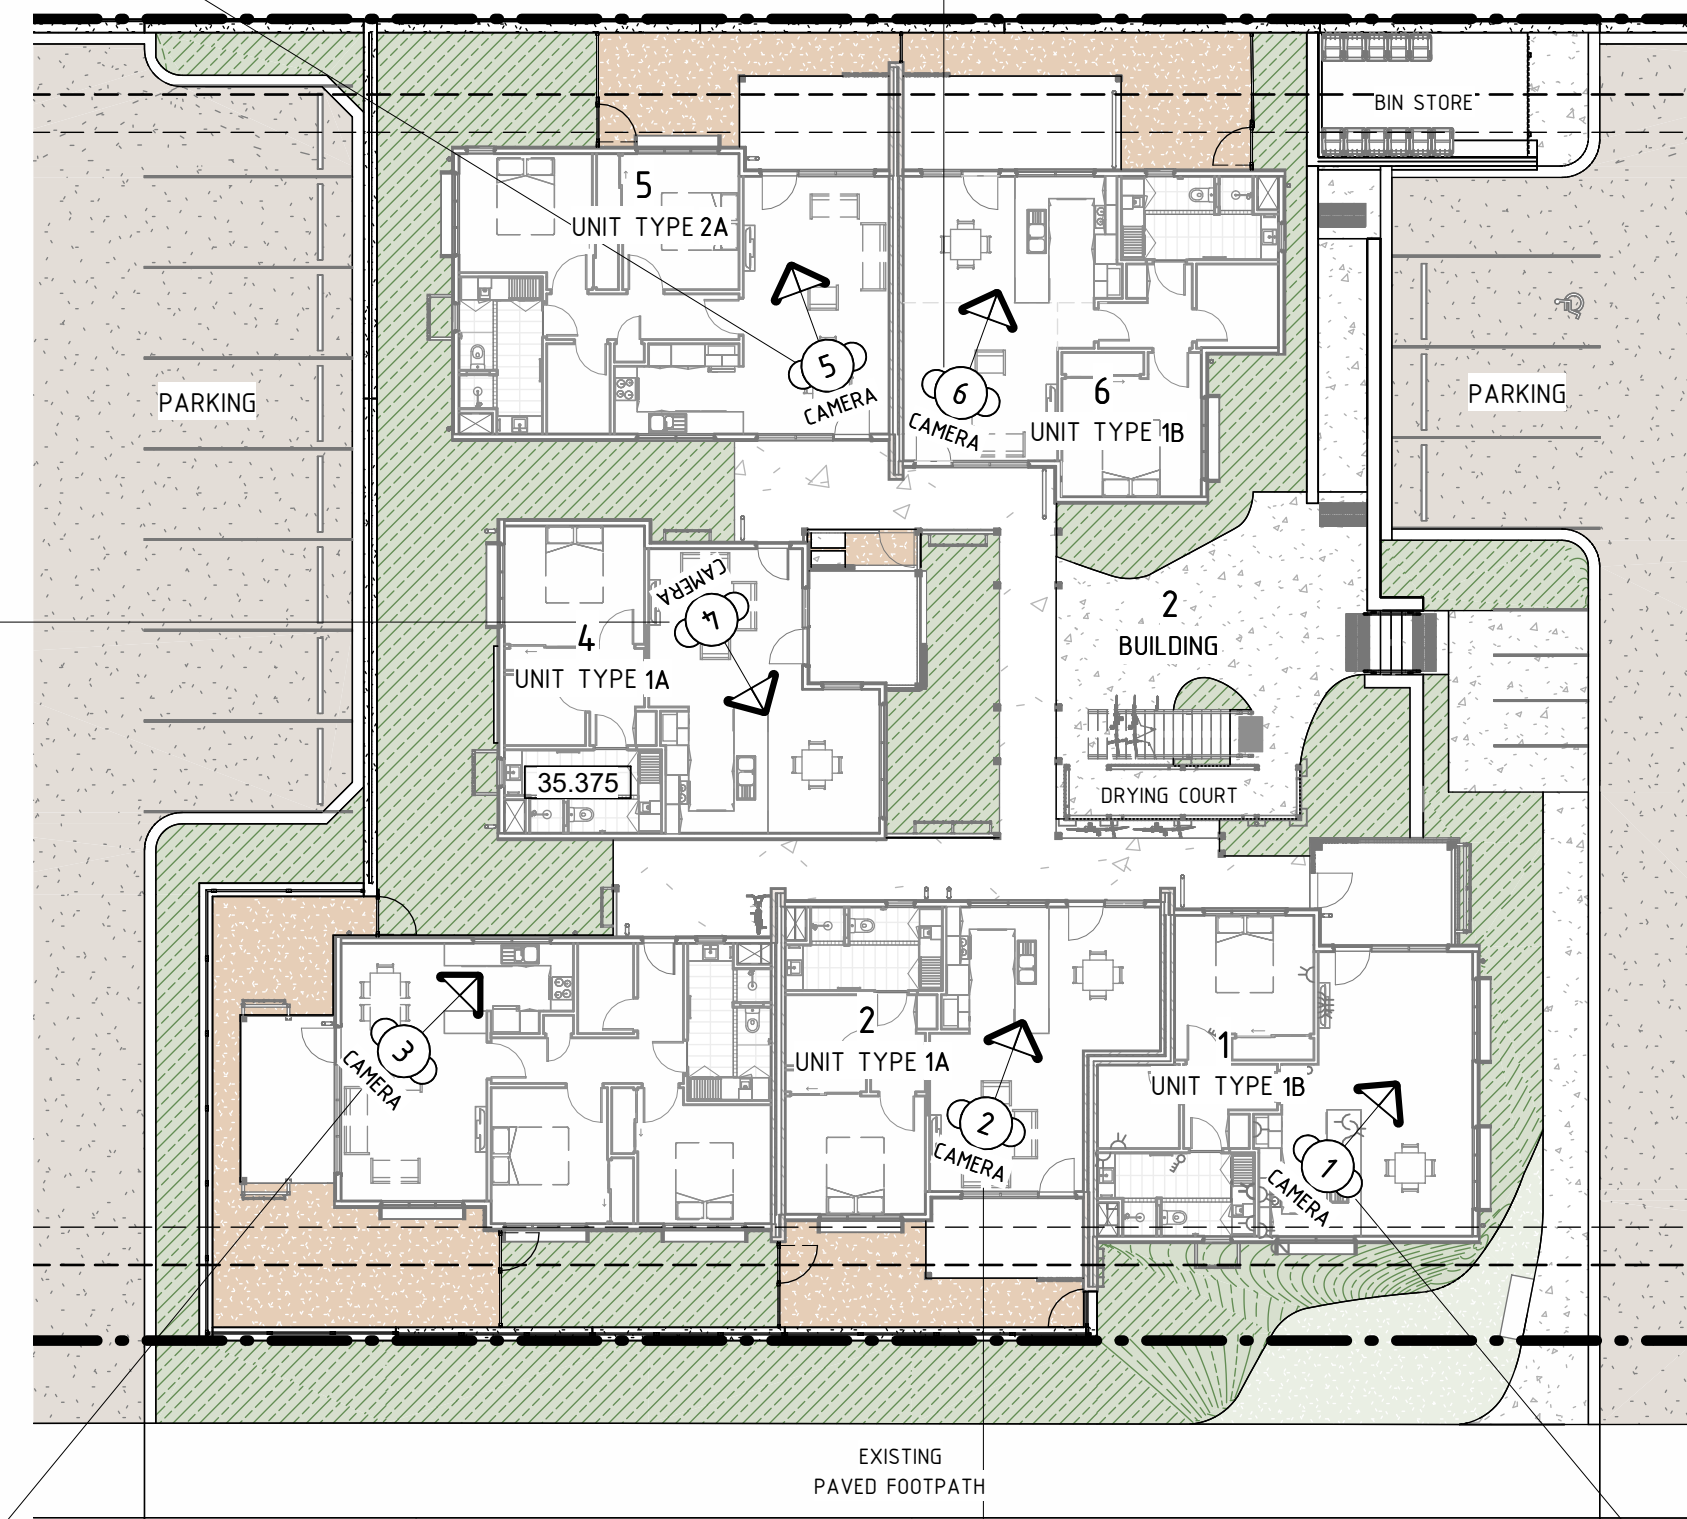


BUILDING 2 - SOLAR ACCESS DIAGRAM  
1 : 200

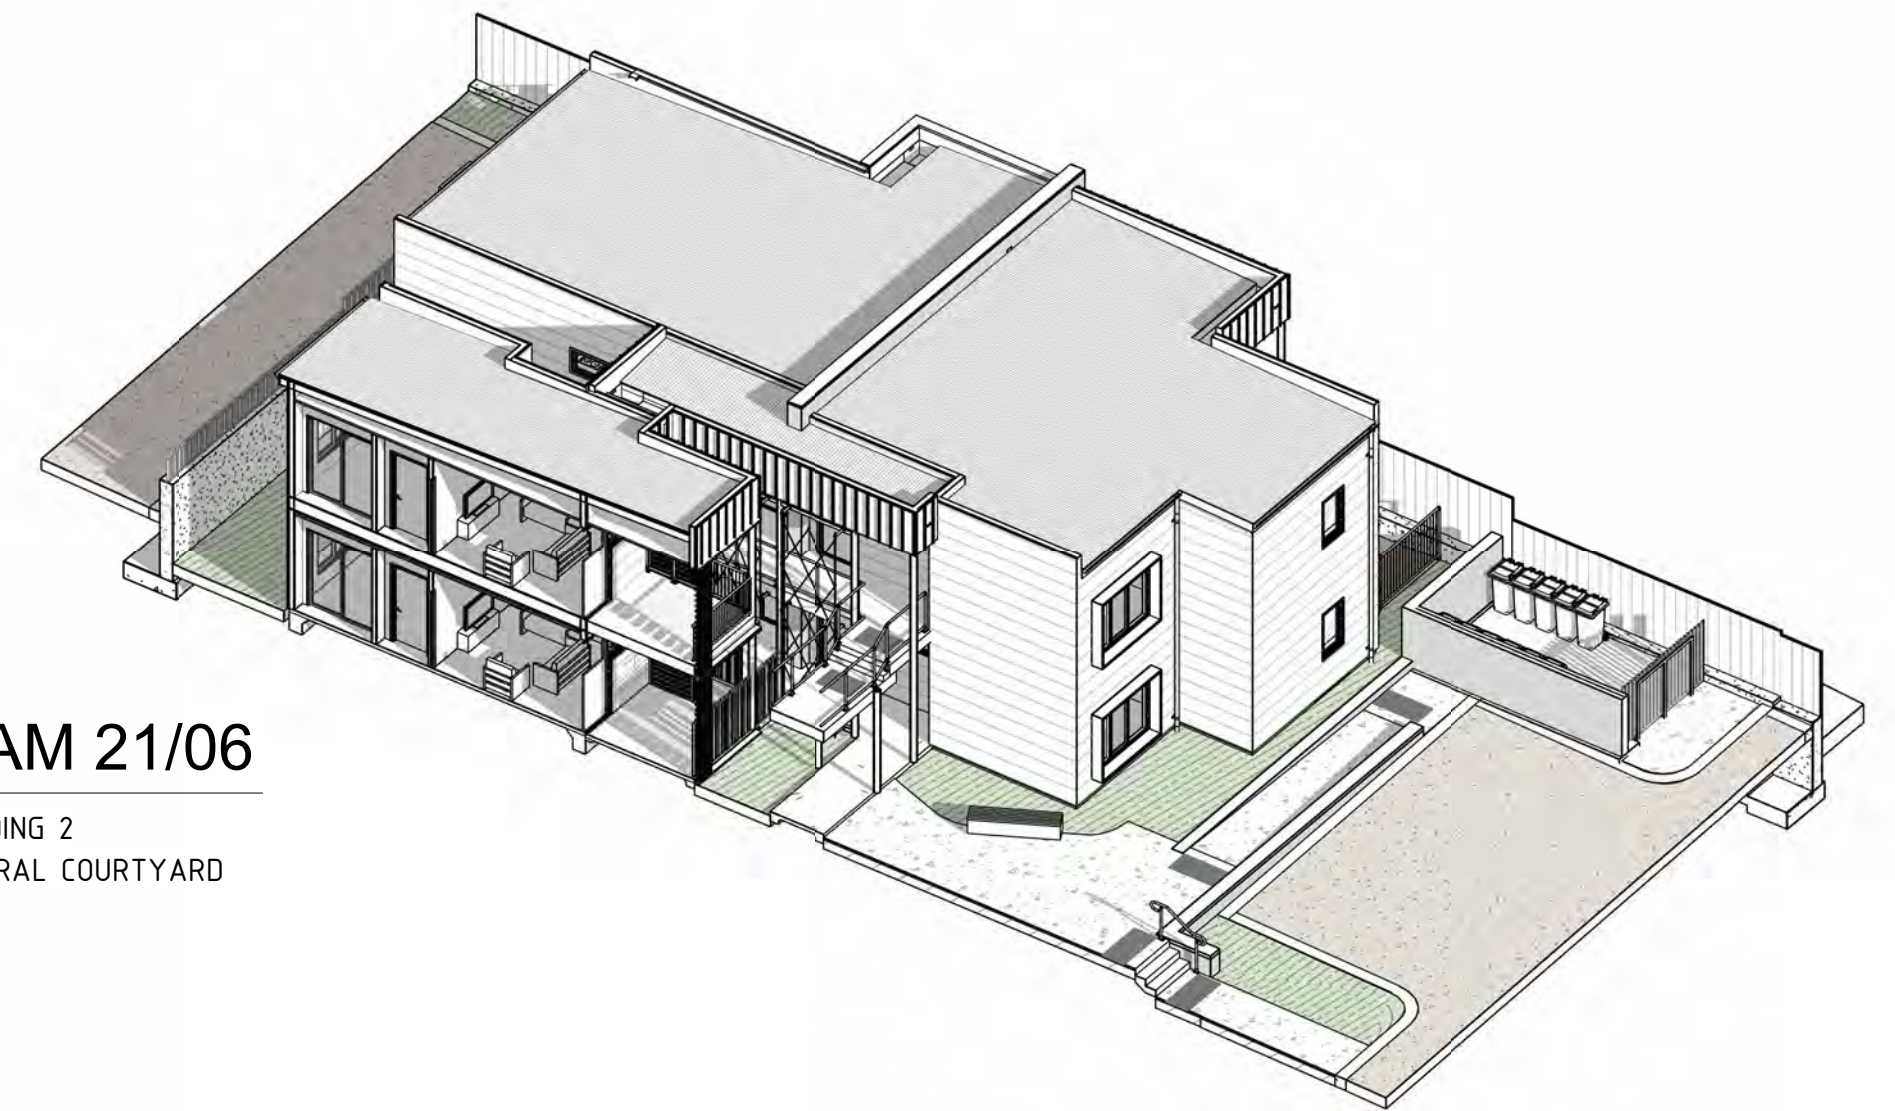

B 10AM 21/06  
BUILDING 2  
CENTRAL COURTYARD

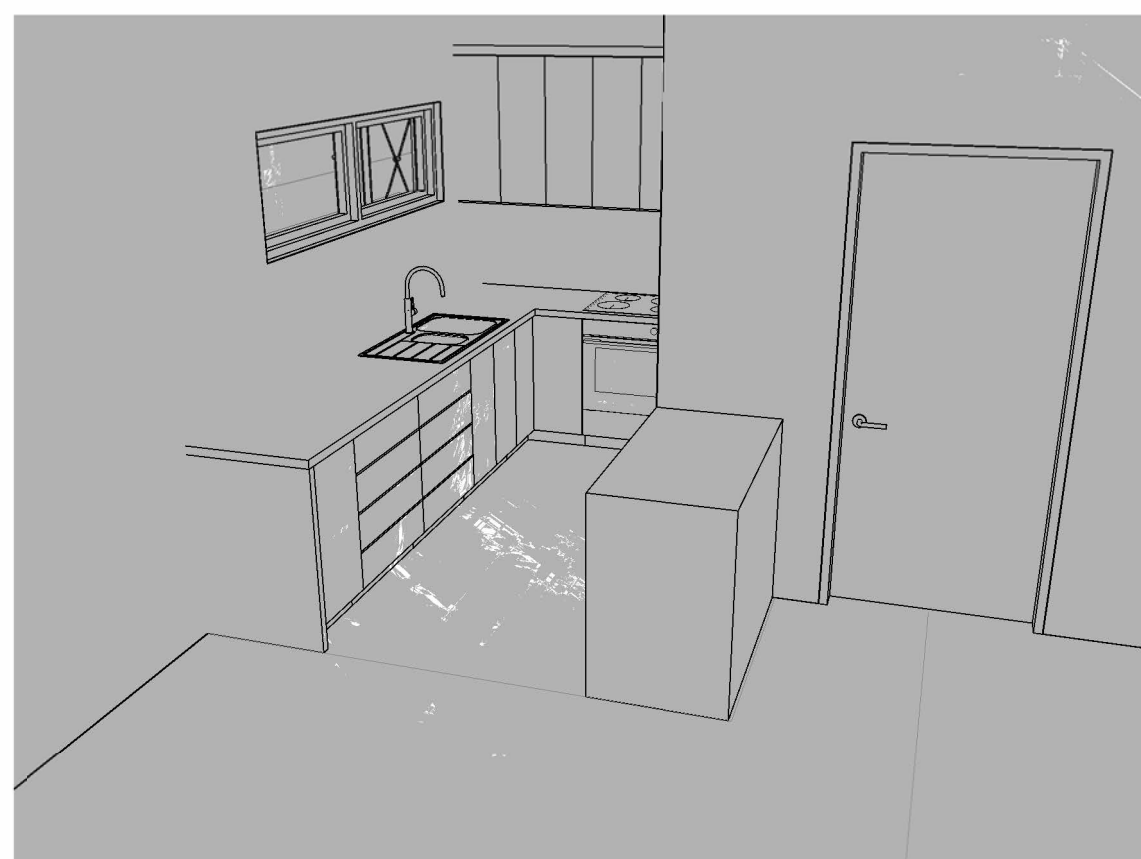

3 2PM 21/06  
BUILDING 2  
LIVING AREA - UNIT 3 (GFL)

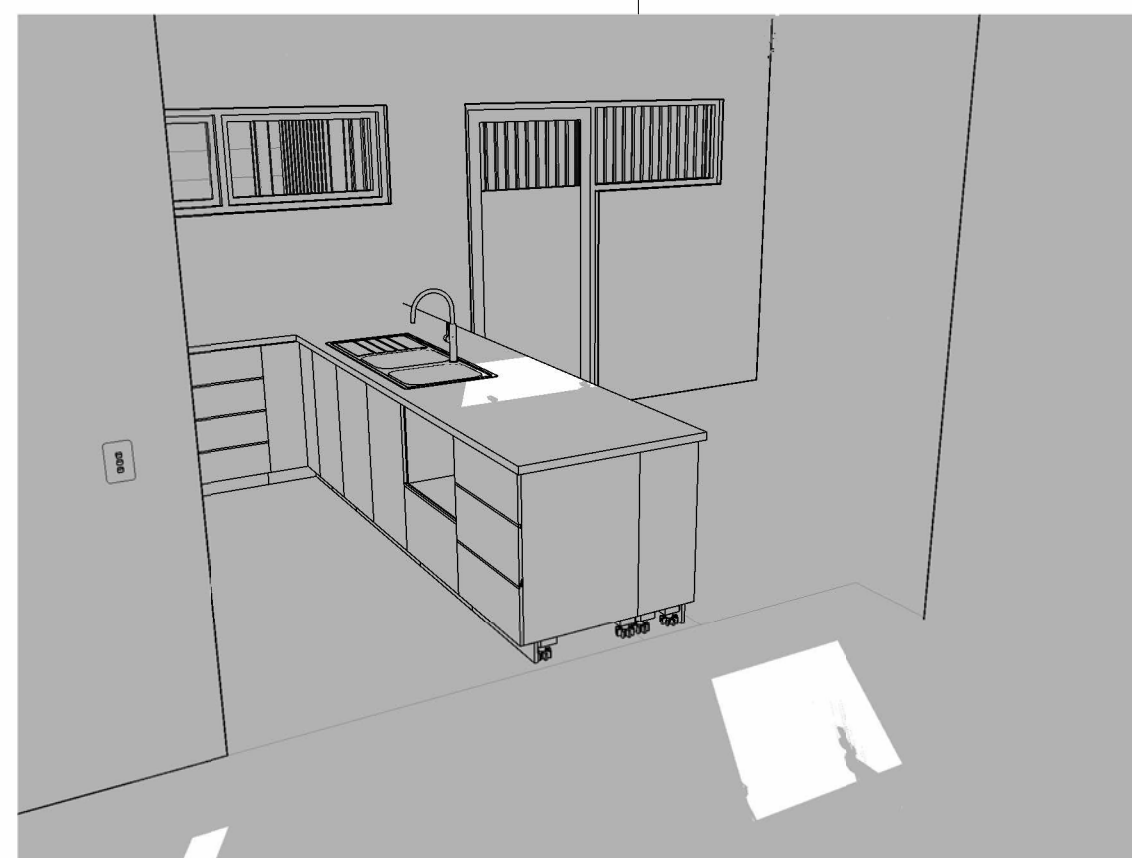

2 3PM 21/06  
BUILDING 2  
LIVING AREA - UNIT 2 (GFL)



1 12PM 21/06  
BUILDING 2  
LIVING AREA - UNIT 1 (GFL)

NOT FOR CONSTRUCTION

PRELIMINARY

B	ISSUED FOR DEVELOPMENT APPROVAL	05.09.2024	
A	ISSUED FOR DEVELOPMENT APPROVAL	12.07.2024	
No.	AMENDMENT	DATE	CHKD

H+H architects

ALBANY  
9842 5558  
KALGOORLIE  
9022 4015  
BUNBURY  
9778 9600

BAYONET HEAD SOCIAL HOUSING  
DEVELOPMENT


SOLAR ACCESS DIAGRAM - BUILDING 2

DESIGNED		SCALE		APPROVED	
DRAWN		1 : 200 @ A1		DATE	NOV. 2022

ADDRESS  
LOT 952 STRANMORE BOULEVARD, BAYONET HEAD

PROJECT No.	2333-22	DRAWING No.	REVISION
ARCHITECTURAL	15/10/2024 4:13:00 PM	SK0.33	B




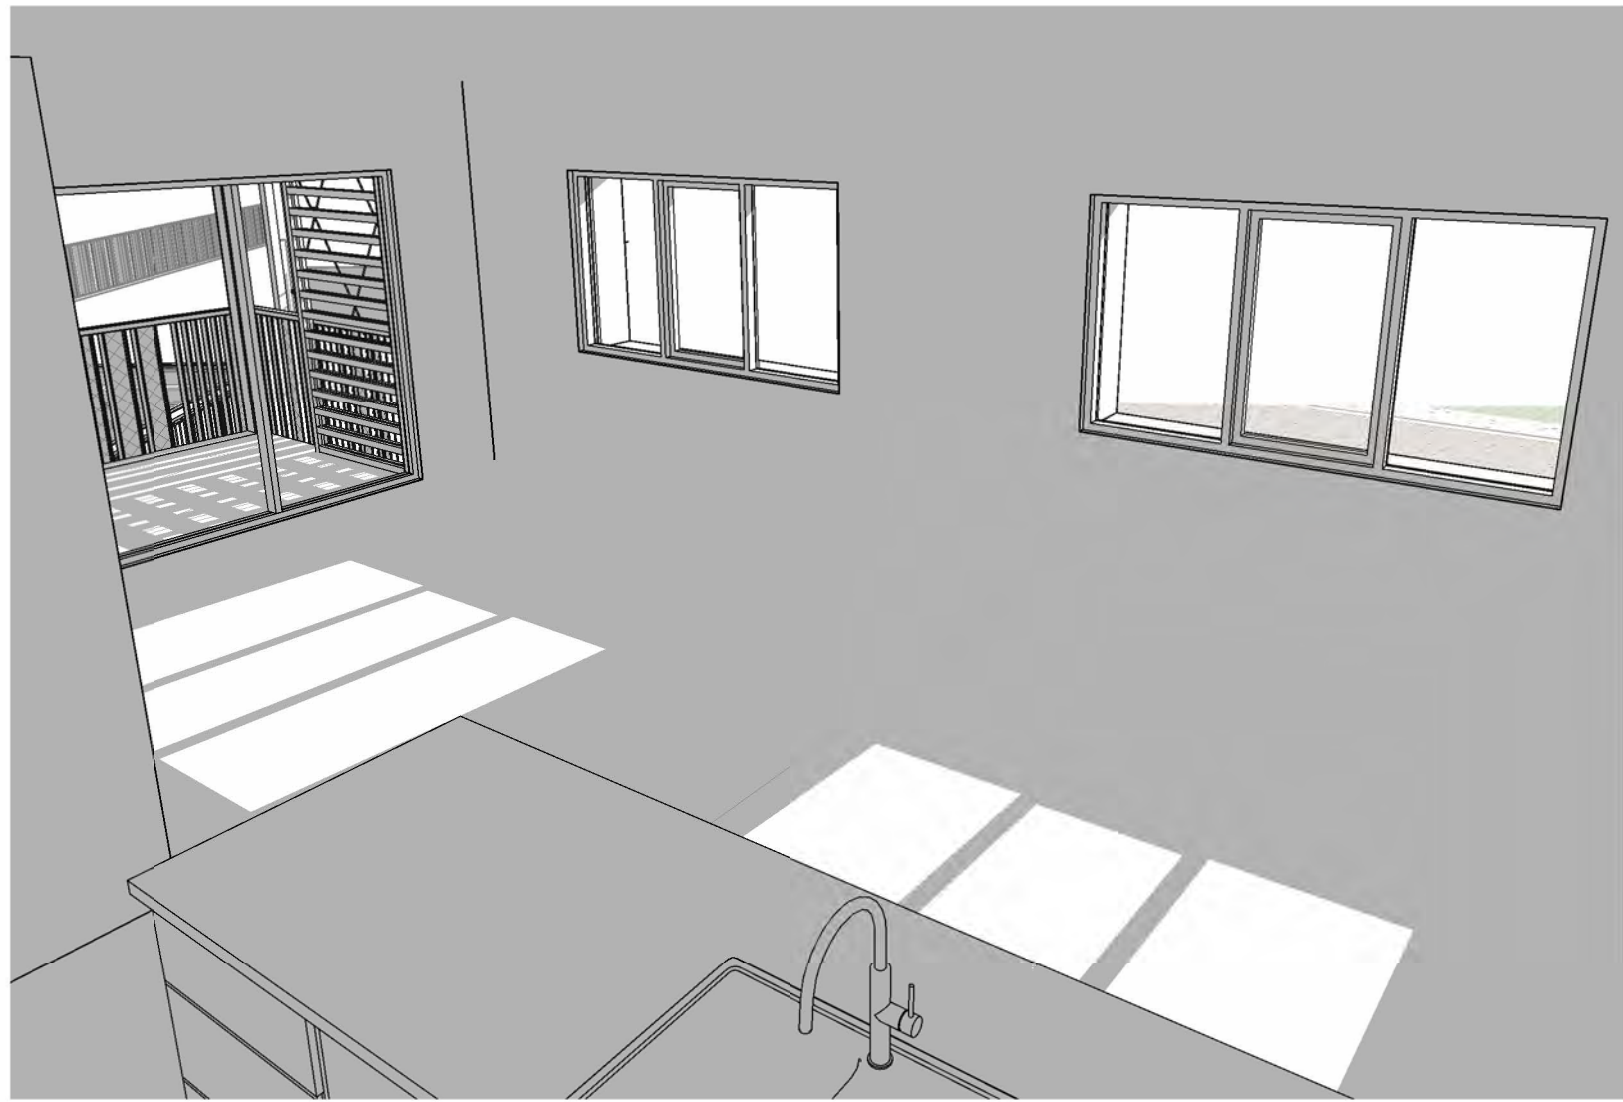


3 2PM 21/06  
BUILDING 3  
LIVING AREA - UNIT 3 (GFL)



2 3PM 21/06  
BUILDING 3  
LIVING AREA - UNIT 2 (GFL)

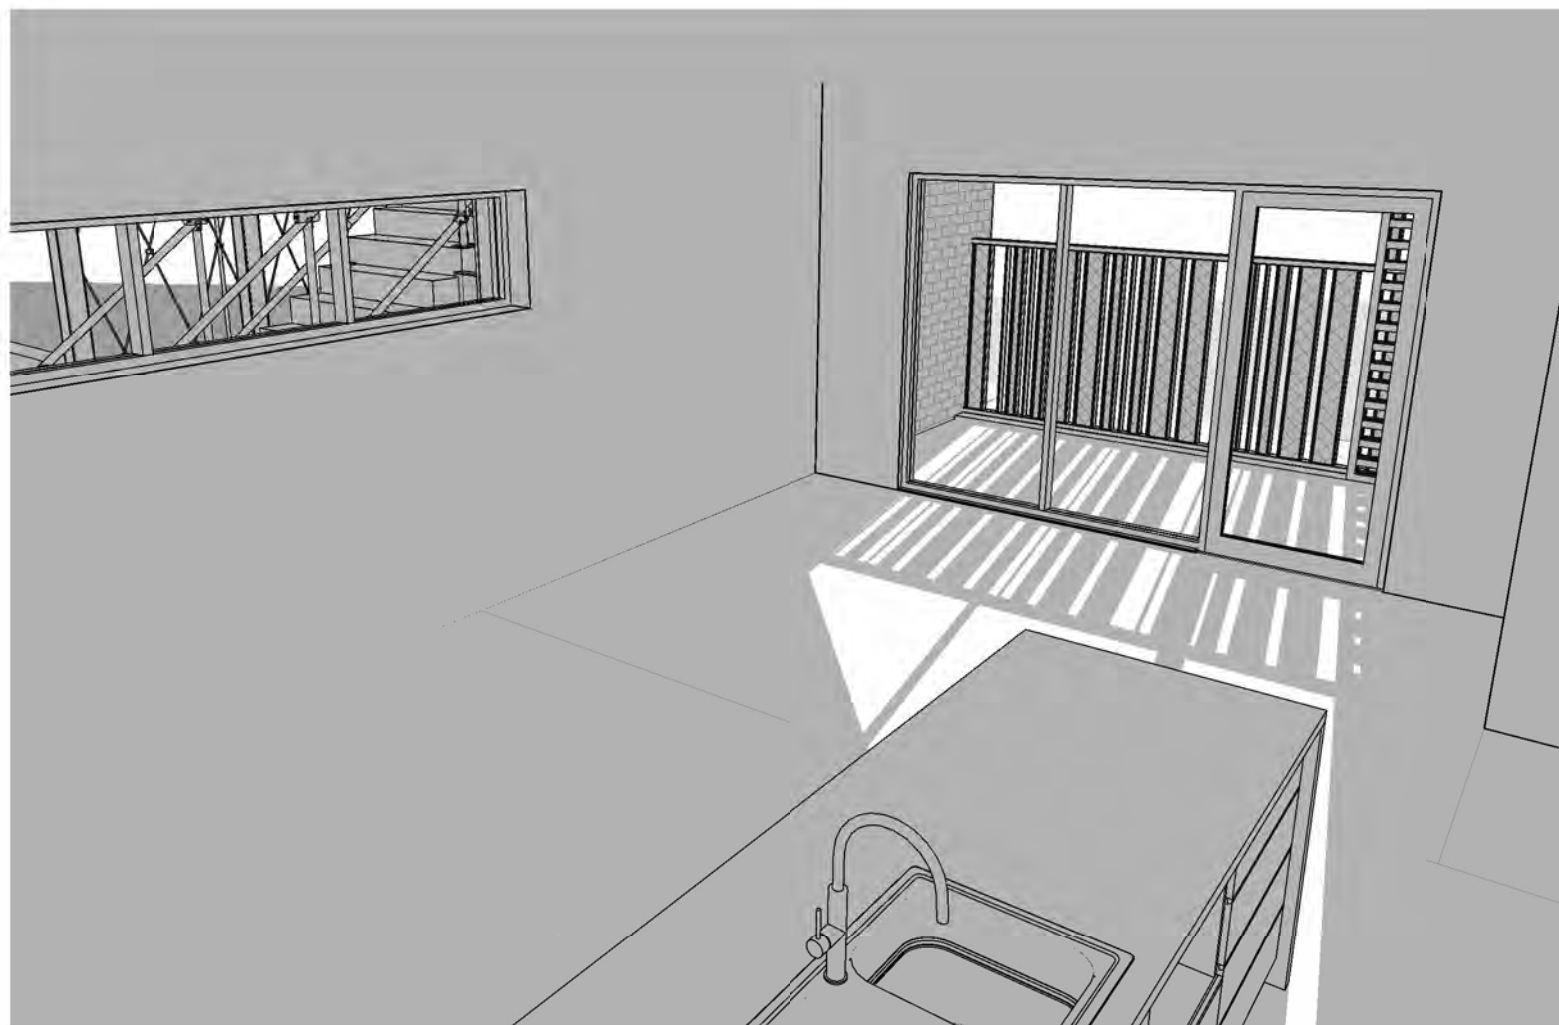

1 3PM 21/06  
BUILDING 3  
LIVING AREA - UNIT 1 (GFL)

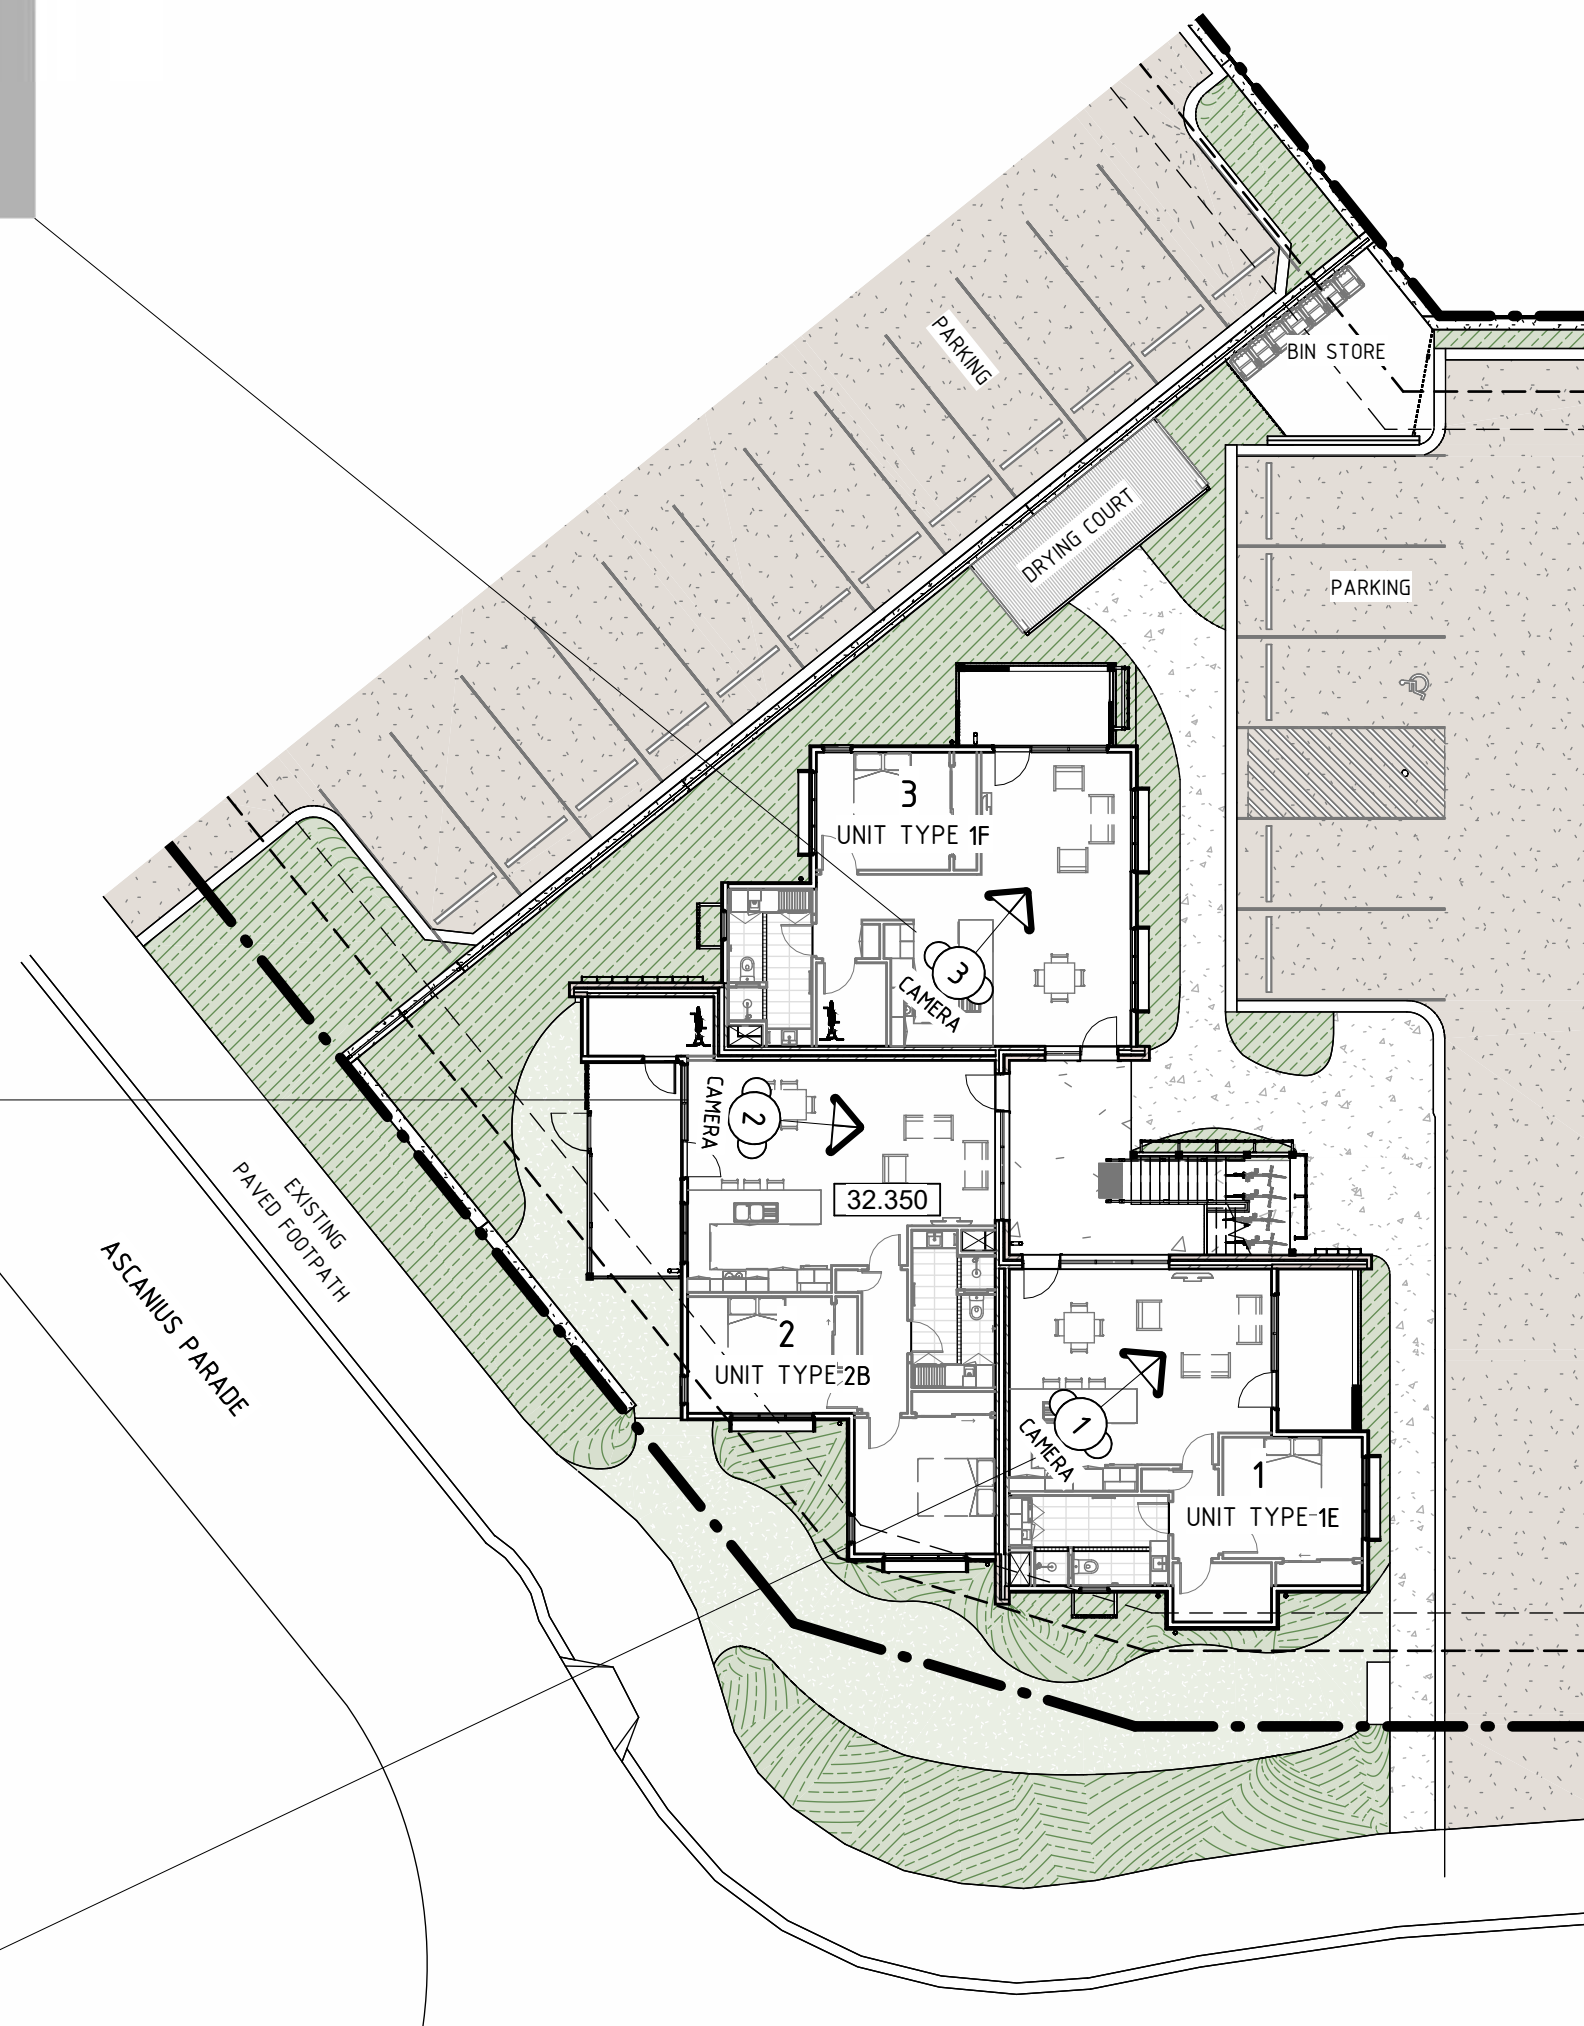

BUILDING 3 - SOLAR ACCESS DIAGRAM  
1 : 200



A 2PM 21/06  
BUILDING 3  
OVERVIEW

NOT FOR CONSTRUCTION

PRELIMINARY

B	ISSUED FOR DEVELOPMENT APPROVAL	05.09.2024	
A	ISSUED FOR DEVELOPMENT APPROVAL	12.07.2024	
No.	AMENDMENT	DATE	CHKD

H+H architects

ALBANY  
9842 5558  
KALGOORLIE  
9022 4015  
BUNBURY  
9778 9600

BAYONET HEAD SOCIAL HOUSING  
DEVELOPMENT

SOLAR ACCESS DIAGRAM - BUILDING 3

DESIGNED		SCALE	APPROVED	
DRAWN		1 : 200 @ A1	DATE	NOV. 2022

ADDRESS  
LOT 952 STRANMORE BOULEVARD, BAYONET HEAD

PROJECT No.	2333-22	DRAWING No	REVISION
ARCHITECTURAL	15/10/2024 4:13:37 PM	SK0.34	B



1 3PM 21/06  
BUILDING 4  
LIVING AREA - UNIT 1 (GFL)




2 3PM 21/06  
BUILDING 4  
LIVING AREA - UNIT 2 (GFL)



3 3PM 21/06  
BUILDING 4  
LIVING AREA - UNIT 3 (GFL)

4 3PM 21/06  
BUILDING 4  
LIVING AREA - UNIT 4 (GFL)

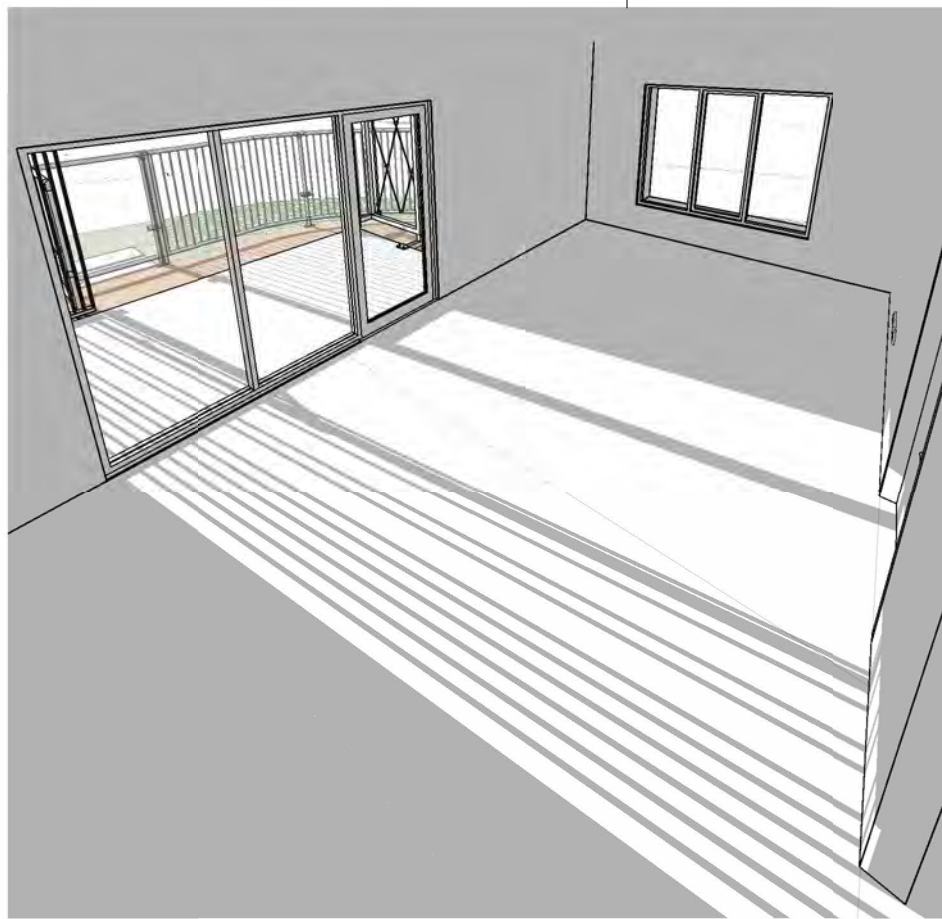

BUILDING 4 - SOLAR ACCESS DIAGRAM  
1 : 200



5 3PM 21/06  
BUILDING 4  
OVERVIEW

NOT FOR CONSTRUCTION

PRELIMINARY

B	ISSUED FOR DEVELOPMENT APPROVAL	05.09.2024	
A	ISSUED FOR DEVELOPMENT APPROVAL	12.07.2024	
No.	AMENDMENT	DATE	CHKD

H+H architects

ALBANY  
9842 5558  
KALGOORLIE  
9022 4015  
BUNBURY  
9778 9600

BAYONET HEAD SOCIAL HOUSING  
DEVELOPMENT

SOLAR ACCESS DIAGRAM - BUILDING 4

DESIGNED		SCALE		APPROVED	
DRAWN		1 : 200 @ A1		DATE	NOV. 2022


ADDRESS  
LOT 952 STRANMORE BOULEVARD, BAYONET HEAD

PROJECT No.	2333-22	DRAWING No	REVISION
ARCHITECTURAL	15/10/2024 4:14:17 PM	SK0.35	B





NORTH BOUNDARY ELEVATION (STRANMORE BOULEVARD)

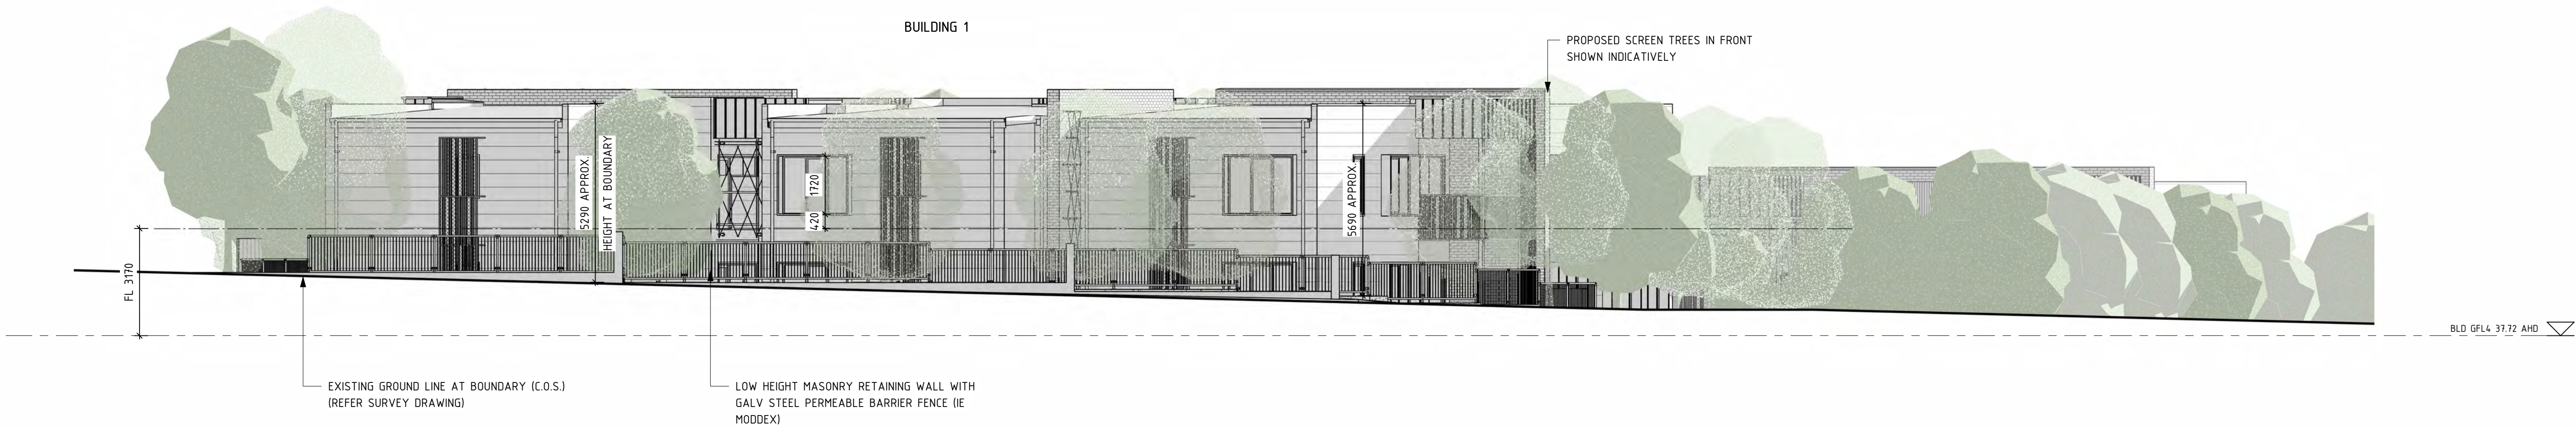

SOUTH BOUNDARY ELEVATION (OMRAH LANE)

NOT FOR CONSTRUCTION

PRELIMINARY

E	ISSUED FOR DEVELOPMENT APPROVAL	05.09.2024	
D	PRELIMINARY CONSULTANT ISSUE	27.08.2024	
C	ISSUED FOR DEVELOPMENT APPROVAL	12.07.2024	
B	ISSUED FOR CLIENT REVIEW	24.04.2024	
A	ISSUED FOR CLIENT REVIEW	15.03.2023	
	PRELIMINARY CLIENT REVIEW	09.12.2022	
No.	AMENDMENT	DATE	CHKD

H+H architects

ALBANY  
9842 5558  
KALGOORLIE  
9022 4015  
BUNBURY  
9778 9600

BAYONET HEAD SOCIAL HOUSING  
DEVELOPMENT


SITE BOUNDARY ELEVATIONS

DESIGNED		SCALE	APPROVED	
DRAWN		1 : 100 @ A1	DATE	NOV. 2022

ADDRESS  
LOT 952 STRANMORE BOULEVARD, BAYONET HEAD

PROJECT No.	2333-22	DRAWING No	REVISION
ARCHITECTURAL	15/10/2024 4:16:45 PM	SK0.40	E



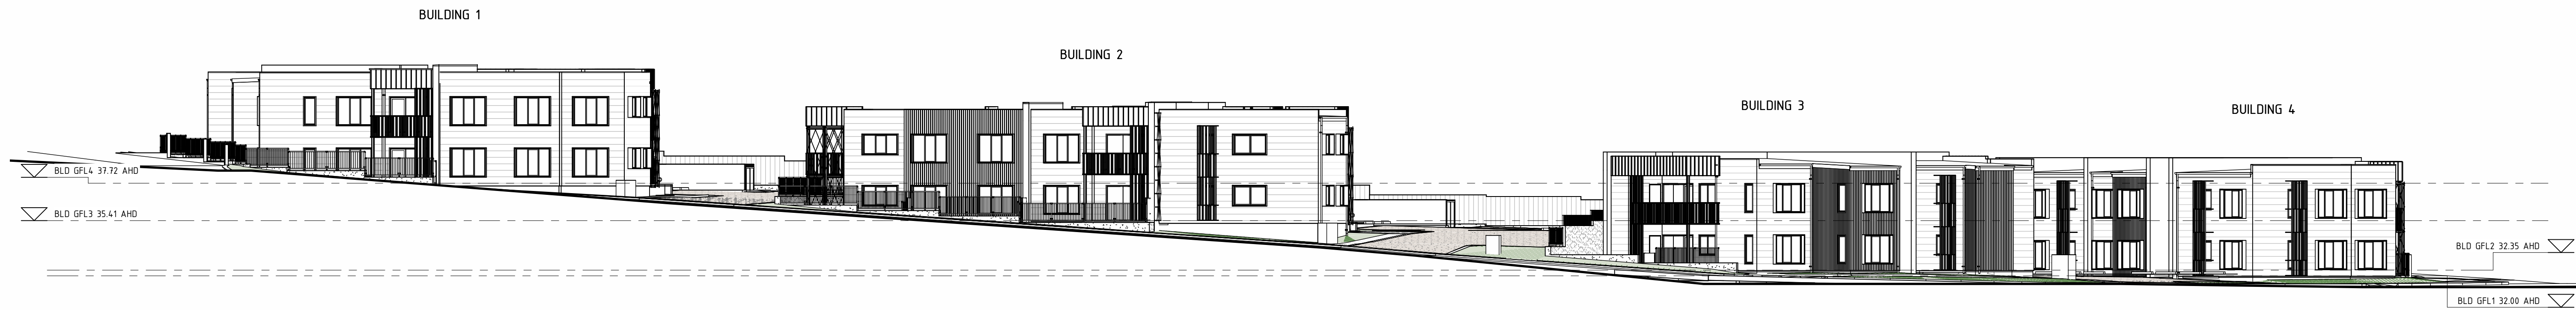

EAST ELEVATION - OVERALL (ASCANIUS / BALLINDEAN)



NOT FOR CONSTRUCTION

PRELIMINARY

E	ISSUED FOR DEVELOPMENT APPROVAL	05.09.2024	
D	PRELIMINARY CONSULTANT ISSUE	27.08.2024	
C	ISSUED FOR DEVELOPMENT APPROVAL	12.07.2024	
B	ISSUED FOR CLIENT REVIEW	24.04.2024	
A	ISSUED FOR CLIENT REVIEW	15.03.2023	
	PRELIMINARY CLIENT REVIEW	09.12.2022	
No.	AMENDMENT	DATE	CHKD

H+H architects

ALBANY  
9842 5558  
KALGOORLIE  
9022 4015  
BUNBURY  
9778 9600

BAYONET HEAD SOCIAL HOUSING DEVELOPMENT

SITE BOUNDARY ELEVATIONS

DESIGNED		SCALE		APPROVED	
DRAWN		As indicated @ A1		DATE	NOV. 2022
ADDRESS LOT 952 STRANMORE BOULEVARD, BAYONET HEAD					
PROJECT No.		2333-22	DRAWING No		REVISION
ARCHITECTURAL		15/10/2024 4:15:25 PM	SK0.41		E





NOT FOR CONSTRUCTION

PRELIMINARY

E	ISSUED FOR DEVELOPMENT APPROVAL	05.09.2024	
D	PRELIMINARY CONSULTANT ISSUE	27.08.2024	
C	ISSUED FOR DEVELOPMENT APPROVAL	12.07.2024	
B	ISSUED FOR CLIENT REVIEW	24.04.2024	
A	ISSUED FOR CLIENT REVIEW	15.03.2023	
	PRELIMINARY CLIENT REVIEW	09.12.2022	
No.	AMENDMENT	DATE	CHKD

H+H architects

ALBANY  
9842 5558  
KALGOORLIE  
9022 4015  
BUNBURY  
9778 9600

BAYONET HEAD SOCIAL HOUSING  
DEVELOPMENT


SITE BOUNDARY ELEVATIONS

DESIGNED		SCALE	APPROVED	
DRAWN		1 : 100 @ A1	DATE	NOV. 2022


ADDRESS  
LOT 952 STRANMORE BOULEVARD, BAYONET HEAD

PROJECT No.	2333-22	DRAWING No	REVISION
ARCHITECTURAL	15/10/2024 4:15:53 PM	SK0.42	E




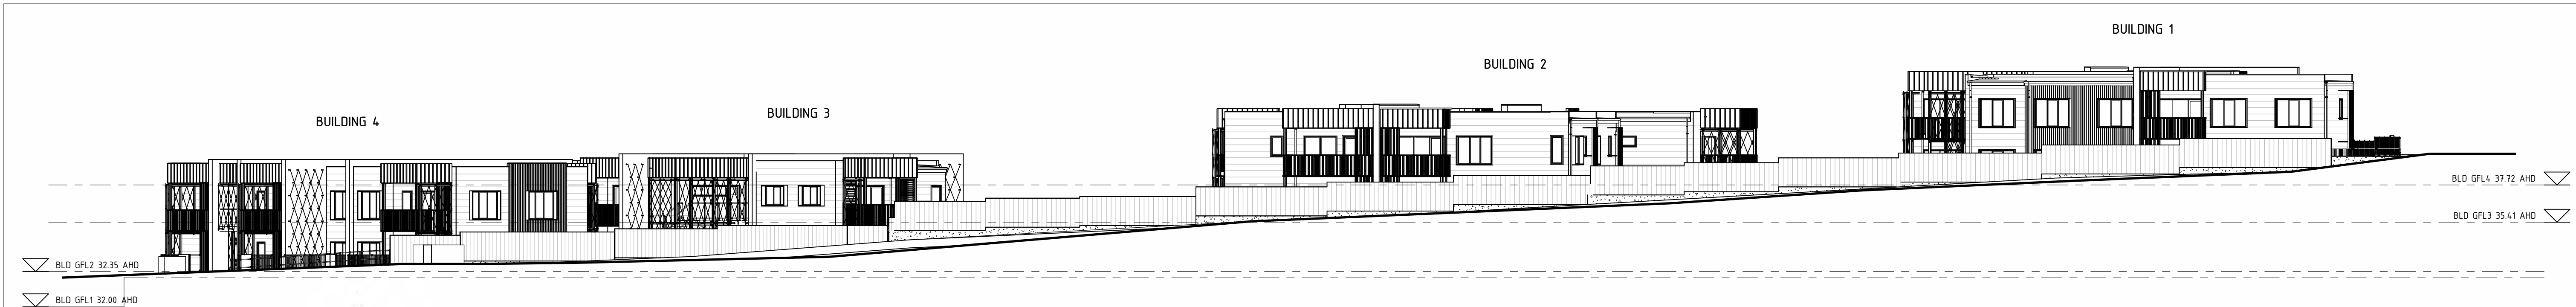


WEST ELEVATION - OVERALL

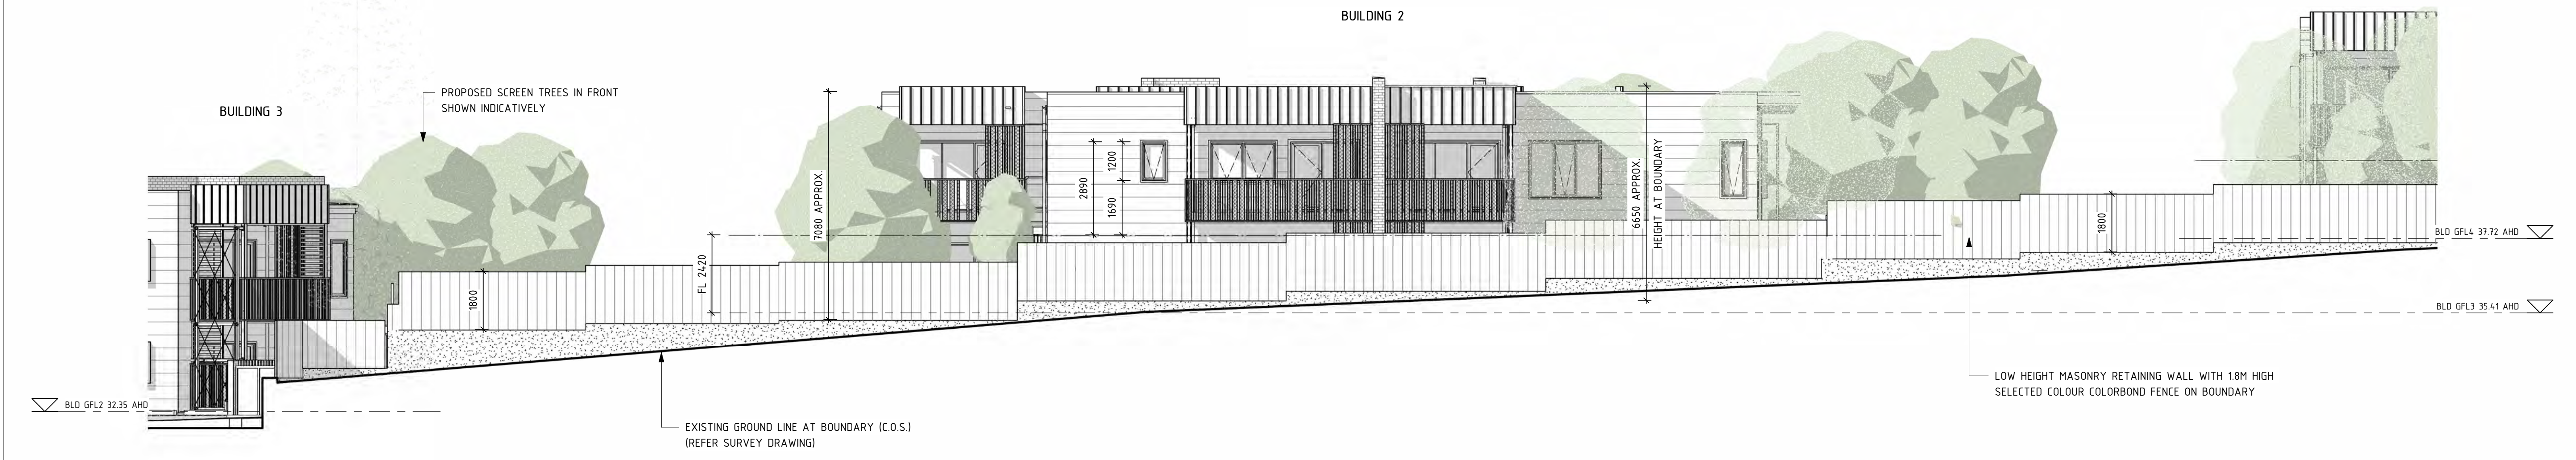

WEST ELEVATION - PART 2

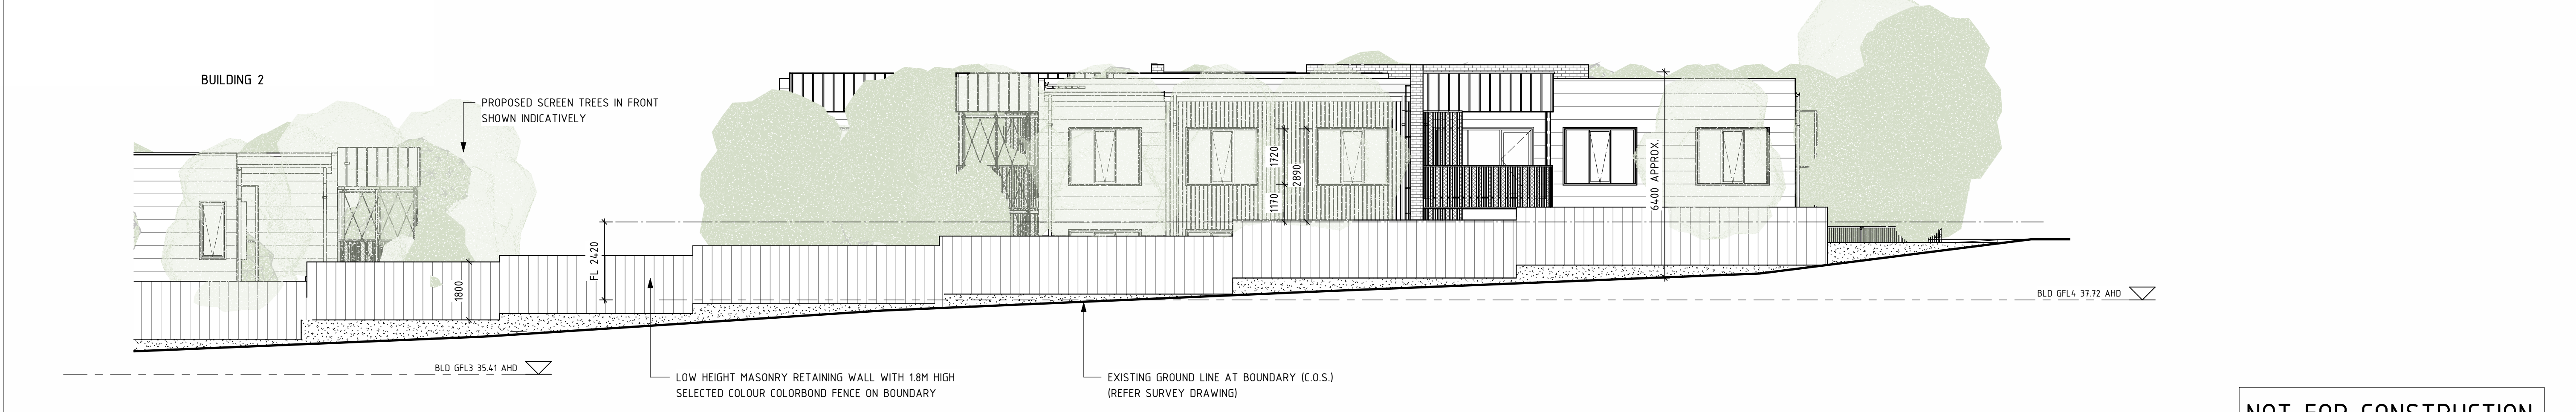

WEST ELEVATION - PART 3

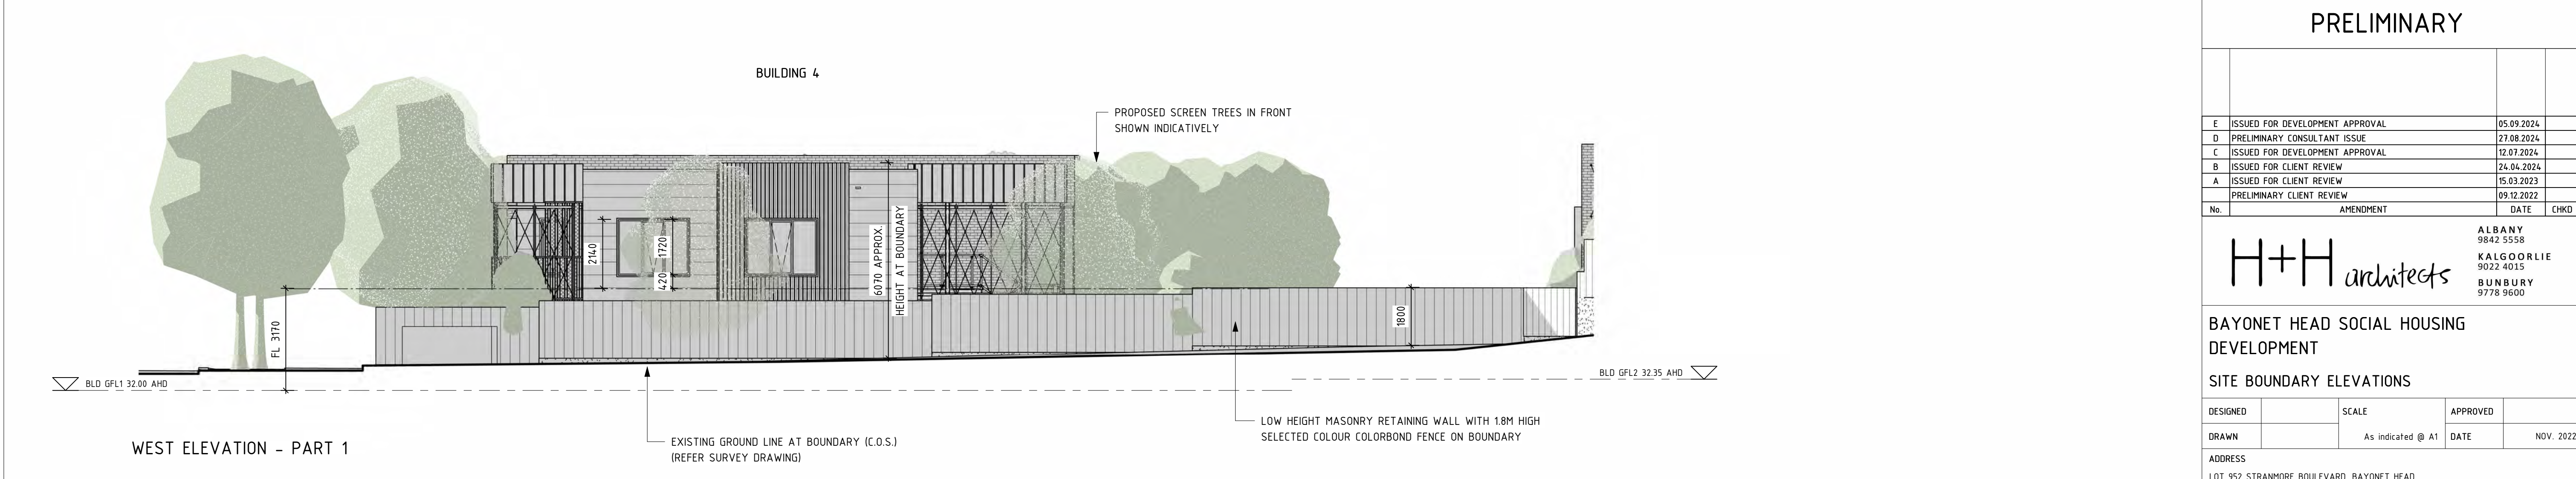

WEST ELEVATION - PART 1

NOT FOR CONSTRUCTION

PRELIMINARY

E	ISSUED FOR DEVELOPMENT APPROVAL	05.09.2024	
D	PRELIMINARY CONSULTANT ISSUE	27.08.2024	
C	ISSUED FOR DEVELOPMENT APPROVAL	12.07.2024	
B	ISSUED FOR CLIENT REVIEW	24.04.2024	
A	ISSUED FOR CLIENT REVIEW	15.03.2023	
	PRELIMINARY CLIENT REVIEW	09.12.2022	
No.	AMENDMENT	DATE	CHKD

H+H architects

ALBANY  
9842 5558  
KALGOORLIE  
9022 4015  
BUNBURY  
9778 9600

BAYONET HEAD SOCIAL HOUSING DEVELOPMENT

SITE BOUNDARY ELEVATIONS

DESIGNED		SCALE	APPROVED	
DRAWN		As indicated @ A1	DATE	NOV. 2022
ADDRESS LOT 952 STRANMORE BOULEVARD, BAYONET HEAD				
PROJECT No.		2333-22	DRAWING No	REVISION
ARCHITECTURAL		15/10/2024 4:16:32 PM	SK0.43	E






OMRAH LANE



ASCANIUS PARADE

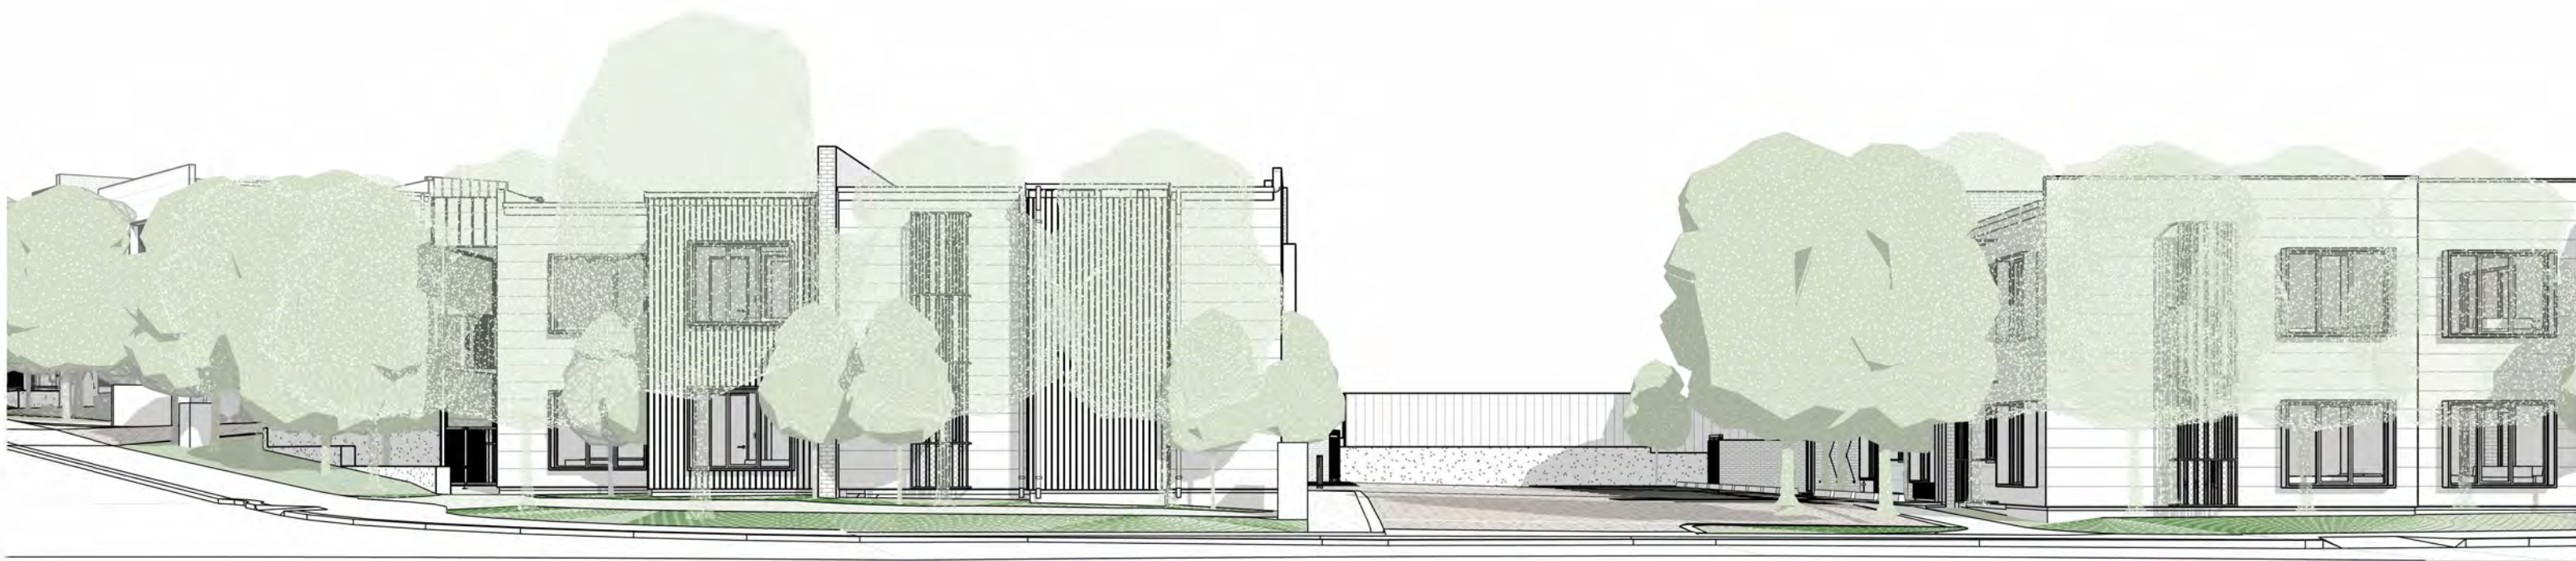

BALLINDEAN AVENUE



STRANMORE BOULEVARD

NOT FOR CONSTRUCTION

PRELIMINARY

D	ISSUED FOR DEVELOPMENT APPROVAL	05.09.2024	
C	ISSUED FOR DEVELOPMENT APPROVAL	12.07.2024	
B	ISSUED FOR CLIENT REVIEW	24.04.2024	
A	ISSUED FOR CLIENT REVIEW	15.03.2023	
	PRELIMINARY CLIENT REVIEW	09.12.2022	
No.	AMENDMENT	DATE	CHKD

H+H architects

ALBANY  
9842 5558  
KALGOORLIE  
9022 4015  
BUNBURY  
9778 9600

BAYONET HEAD SOCIAL HOUSING  
DEVELOPMENT

SITE PERSPECTIVES - STREET VIEW

DESIGNED		SCALE	APPROVED	
DRAWN		@ A1	DATE	NOV. 2022

ADDRESS  
LOT 952 STRANMORE BOULEVARD, BAYONET HEAD

PROJECT No.	2333-22	DRAWING No	REVISION
ARCHITECTURAL	15/10/2024 4:17:38 PM	SK0.44	D





NOT FOR CONSTRUCTION

PRELIMINARY

D	ISSUED FOR DEVELOPMENT APPROVAL	05.09.2024	
C	ISSUED FOR DEVELOPMENT APPROVAL	12.07.2024	
B	ISSUED FOR CLIENT REVIEW	24.04.2024	
A	ISSUED FOR CLIENT REVIEW	15.03.2023	
	PRELIMINARY CLIENT REVIEW	09.12.2022	
No.	AMENDMENT	DATE	CHKD

H+H architects

ALBANY  
9842 5558  
KALGOORLIE  
9022 4015  
BUNBURY  
9778 9600

BAYONET HEAD SOCIAL HOUSING  
DEVELOPMENT




SITE PERSPECTIVES - HIGH ANGLE

DESIGNED		SCALE		APPROVED	
DRAWN		@ A1		DATE	NOV. 2022

ADDRESS  
LOT 952 STRANMORE BOULEVARD, BAYONET HEAD

PROJECT No.	2333-22	DRAWING No	REVISION
ARCHITECTURAL	15/10/2024 4:19:08 PM	SK0.45	D



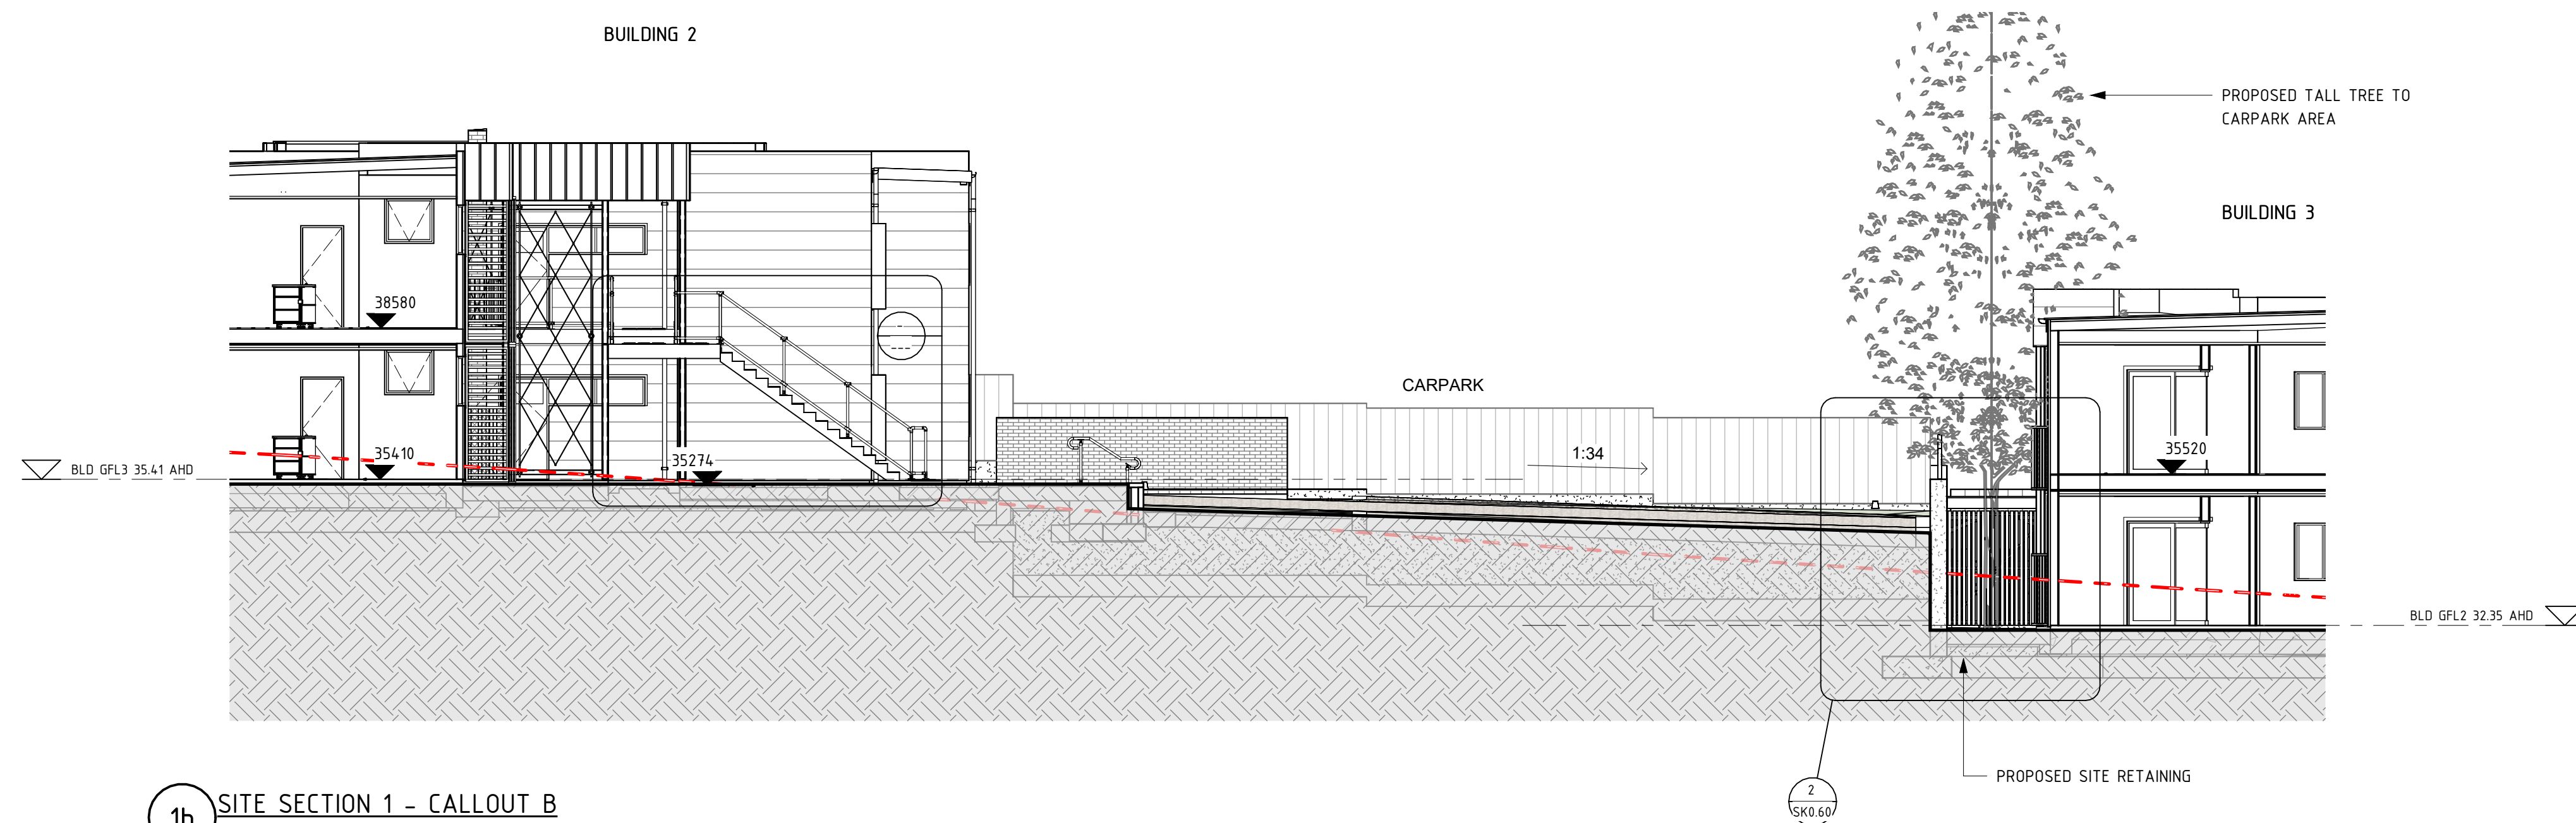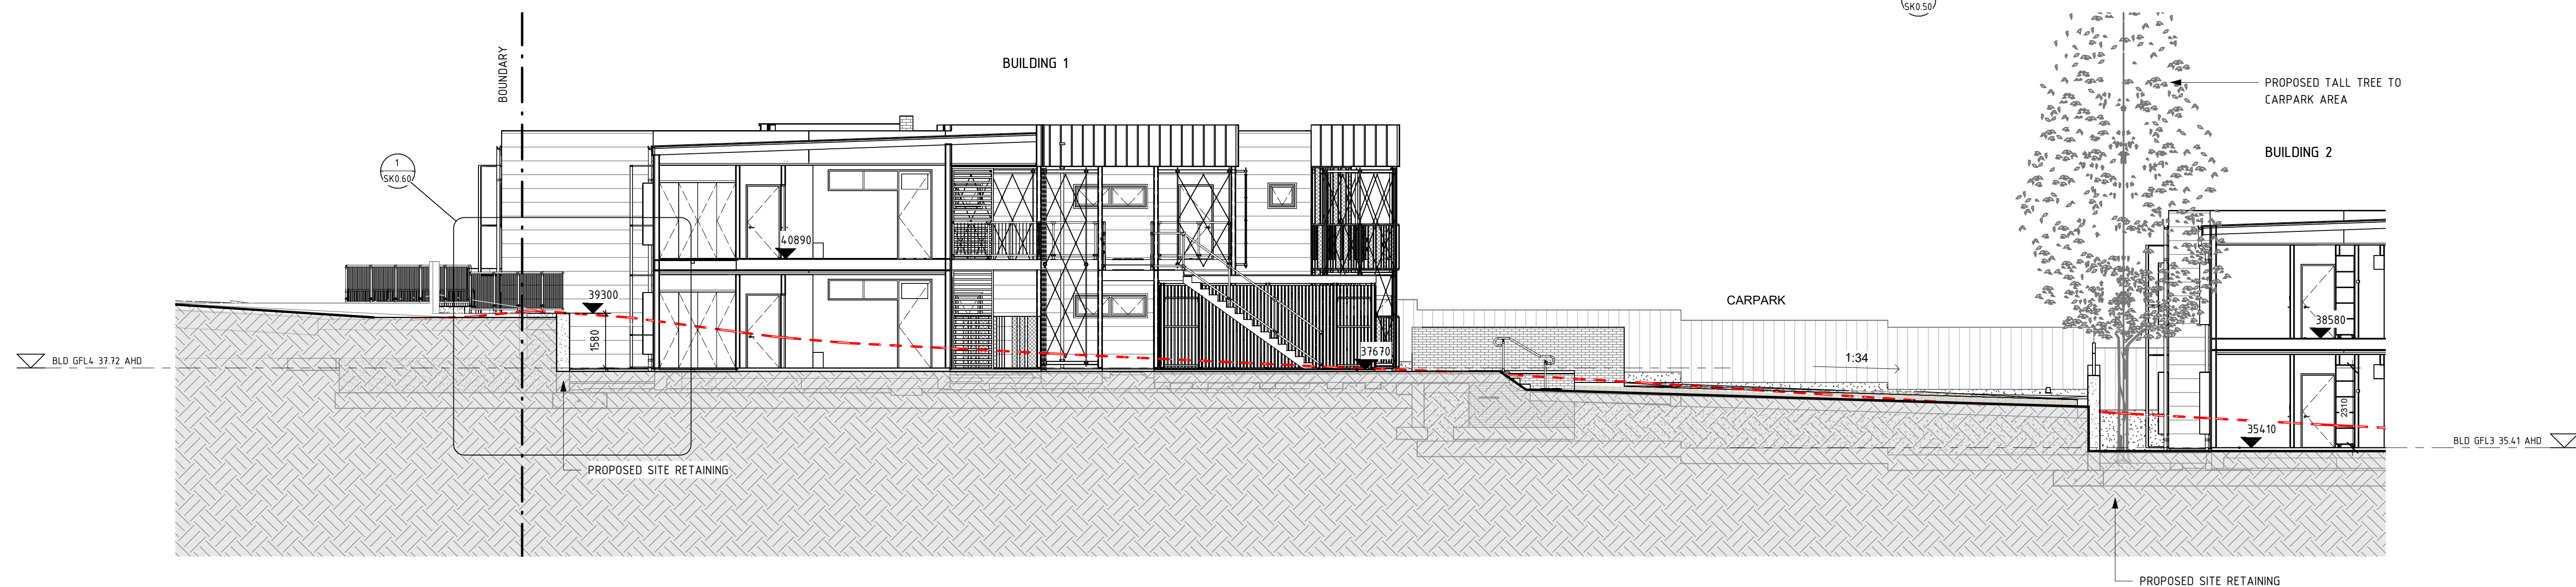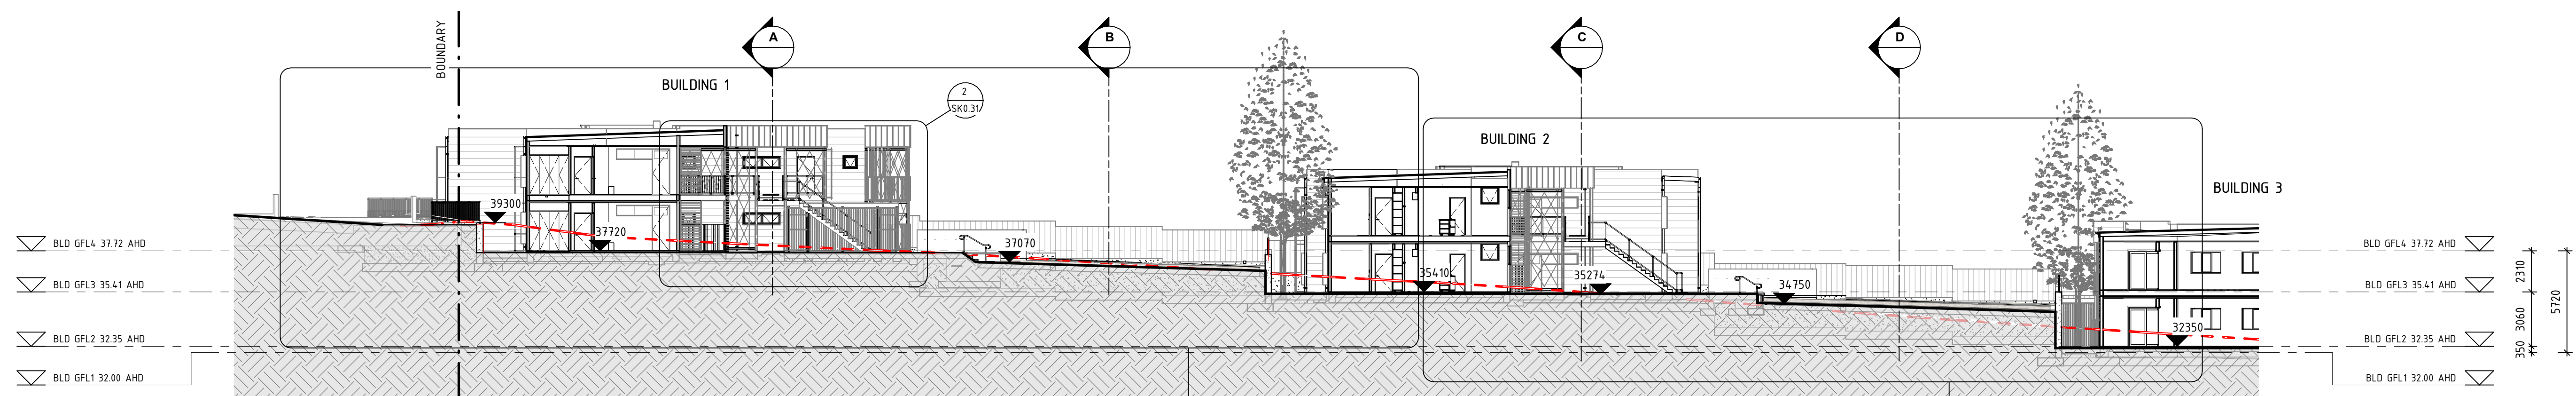

NOT FOR CONSTRUCTION

## PRELIMINARY

E	ISSUED FOR DEVELOPMENT APPROVAL	05.09.2024	
D	PRELIMINARY CONSULTANT ISSUE	27.08.2024	
C	ISSUED FOR DEVELOPMENT APPROVAL	12.07.2024	
B	ISSUED FOR CLIENT REVIEW	24.04.2024	
A	ISSUED FOR CLIENT REVIEW	15.03.2023	
	PRELIMINARY CLIENT REVIEW	09.12.2022	
No.	AMENDMENT	DATE	CHKD

H+H architects

**ALBANY**  
9842 5558

**KALGOORLIE**  
9022 4015

**BUNBURY**  
9778 9600

BAYONET HEAD SOCIAL HOUSING  
DEVELOPMENT


## SITE SECTIONS

DESIGNED		SCALE	APPROVED	
DRAWN		As indicated @ A1	DATE	NOV. 202

ADDRESS	
LOT 952 STRANMORE BOULEVARD, BAYONET HEAD	

PROJECT No.	2333-22	DRAWING No	REVISION
ARCHITECTURAL	15/10/2024 4:19:19 PM	SK0.50	E



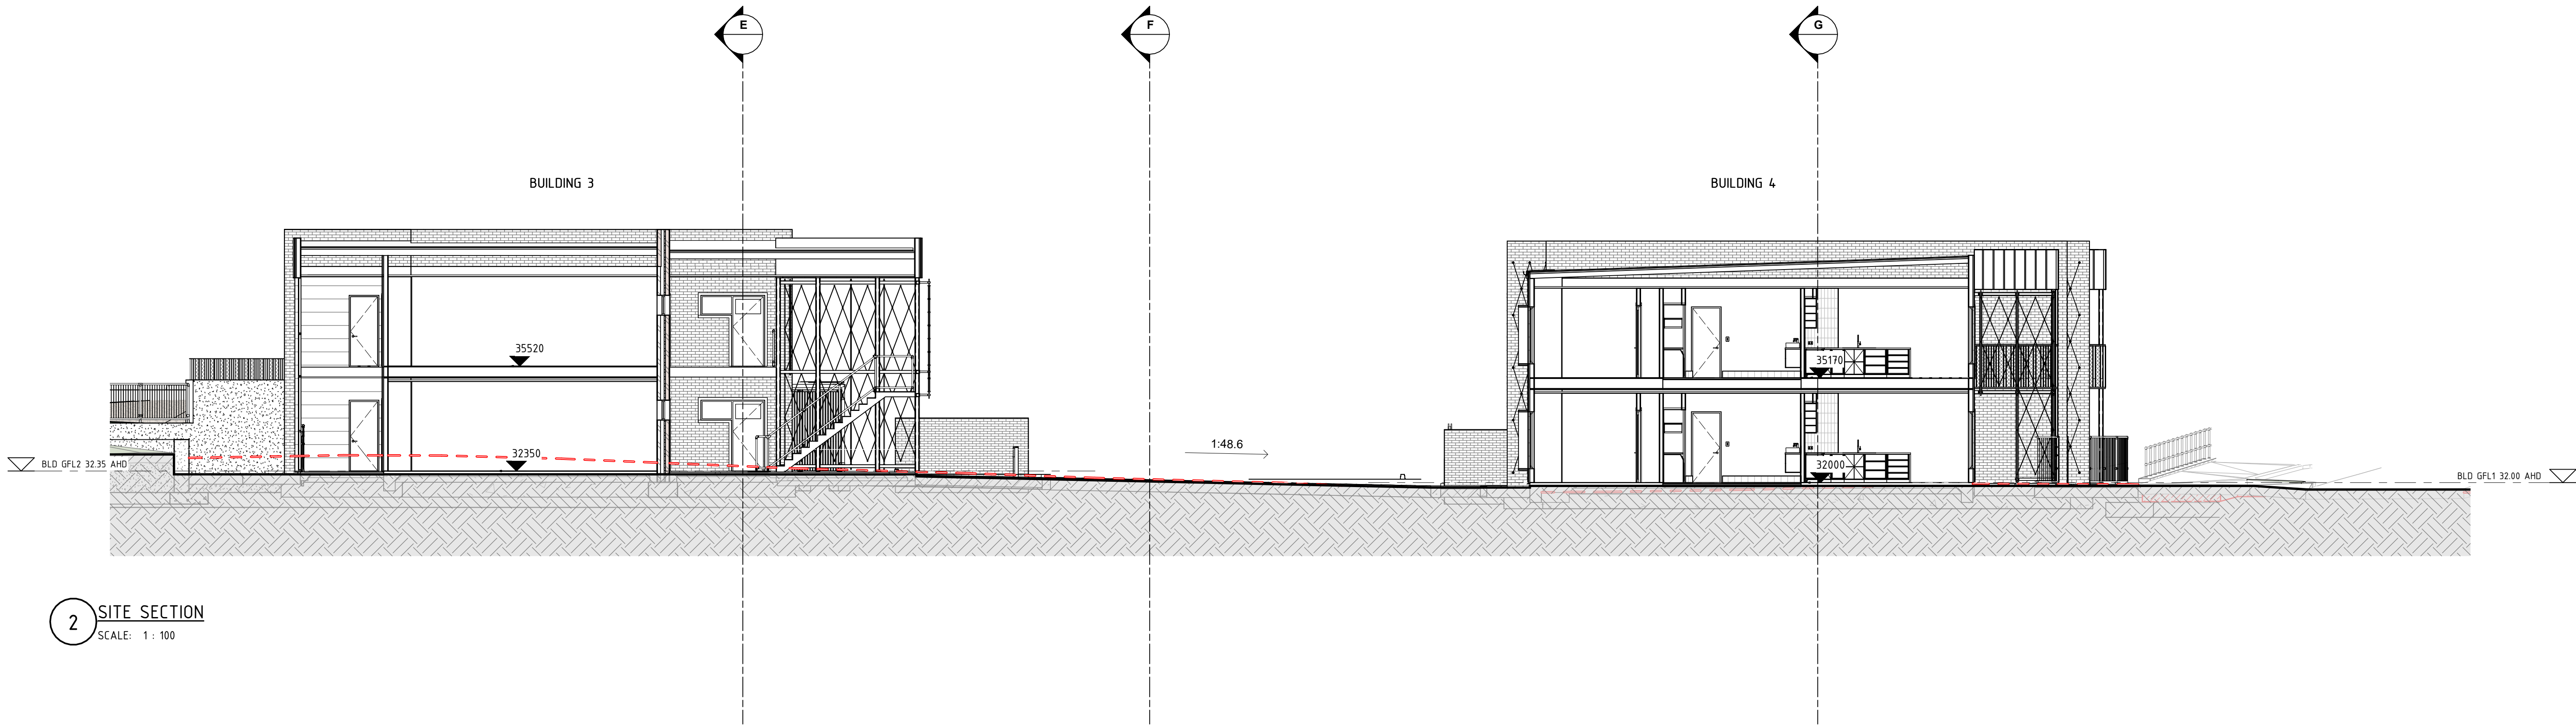

2 SITE SECTION  
SCALE: 1 : 100

NOT FOR CONSTRUCTION

PRELIMINARY

E	ISSUED FOR DEVELOPMENT APPROVAL	05.09.2024	
D	PRELIMINARY CONSULTANT ISSUE	27.08.2024	
C	ISSUED FOR DEVELOPMENT APPROVAL	12.07.2024	
B	ISSUED FOR CLIENT REVIEW	24.04.2024	
A	ISSUED FOR CLIENT REVIEW	15.03.2023	
	PRELIMINARY CLIENT REVIEW	09.12.2022	
No.	AMENDMENT	DATE	CHKD

H+H architects

ALBANY  
9842 5558  
KALGOORLIE  
9022 4015  
BUNBURY  
9778 9600

BAYONET HEAD SOCIAL HOUSING  
DEVELOPMENT


SITE SECTIONS

DESIGNED		SCALE	APPROVED	
DRAWN		1 : 100 @ A1	DATE	NOV. 2022


ADDRESS  
LOT 952 STRANMORE BOULEVARD, BAYONET HEAD

PROJECT No.	2333-22	DRAWING No	REVISION
ARCHITECTURAL	15/10/2024 4:19:22 PM	SK0.51	E



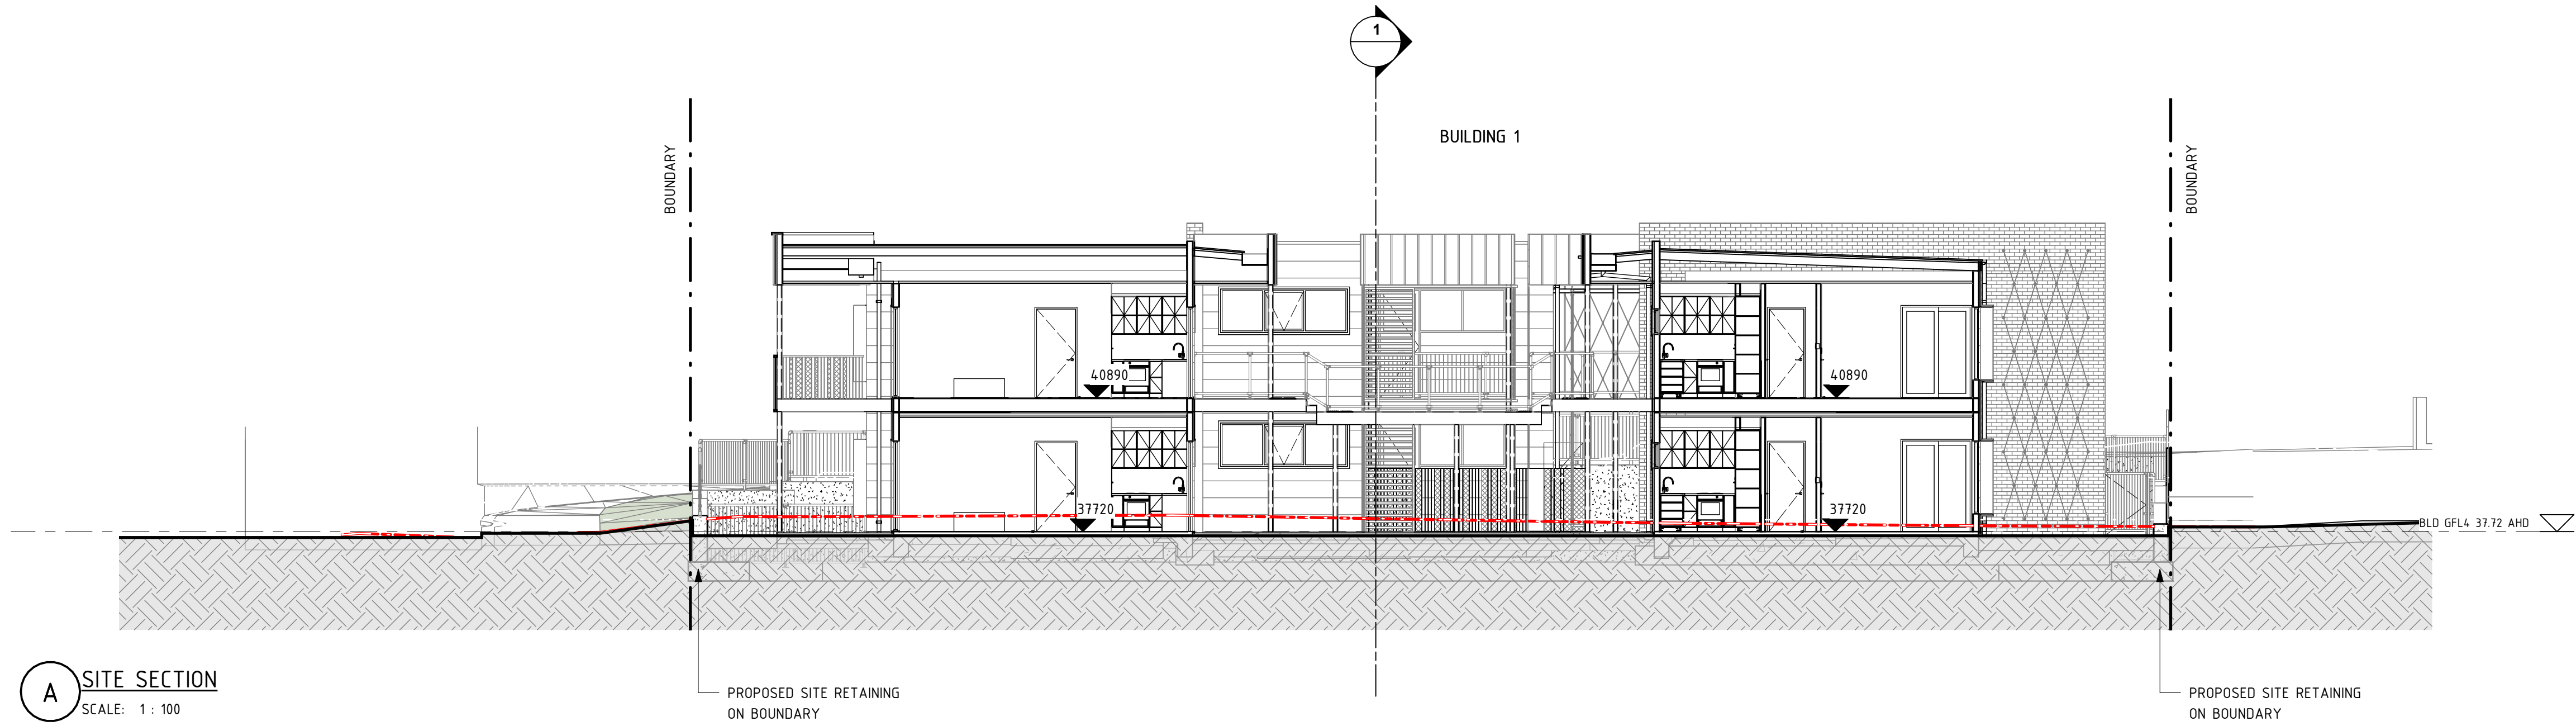

**A** SITE SECTION  
SCALE: 1 : 100

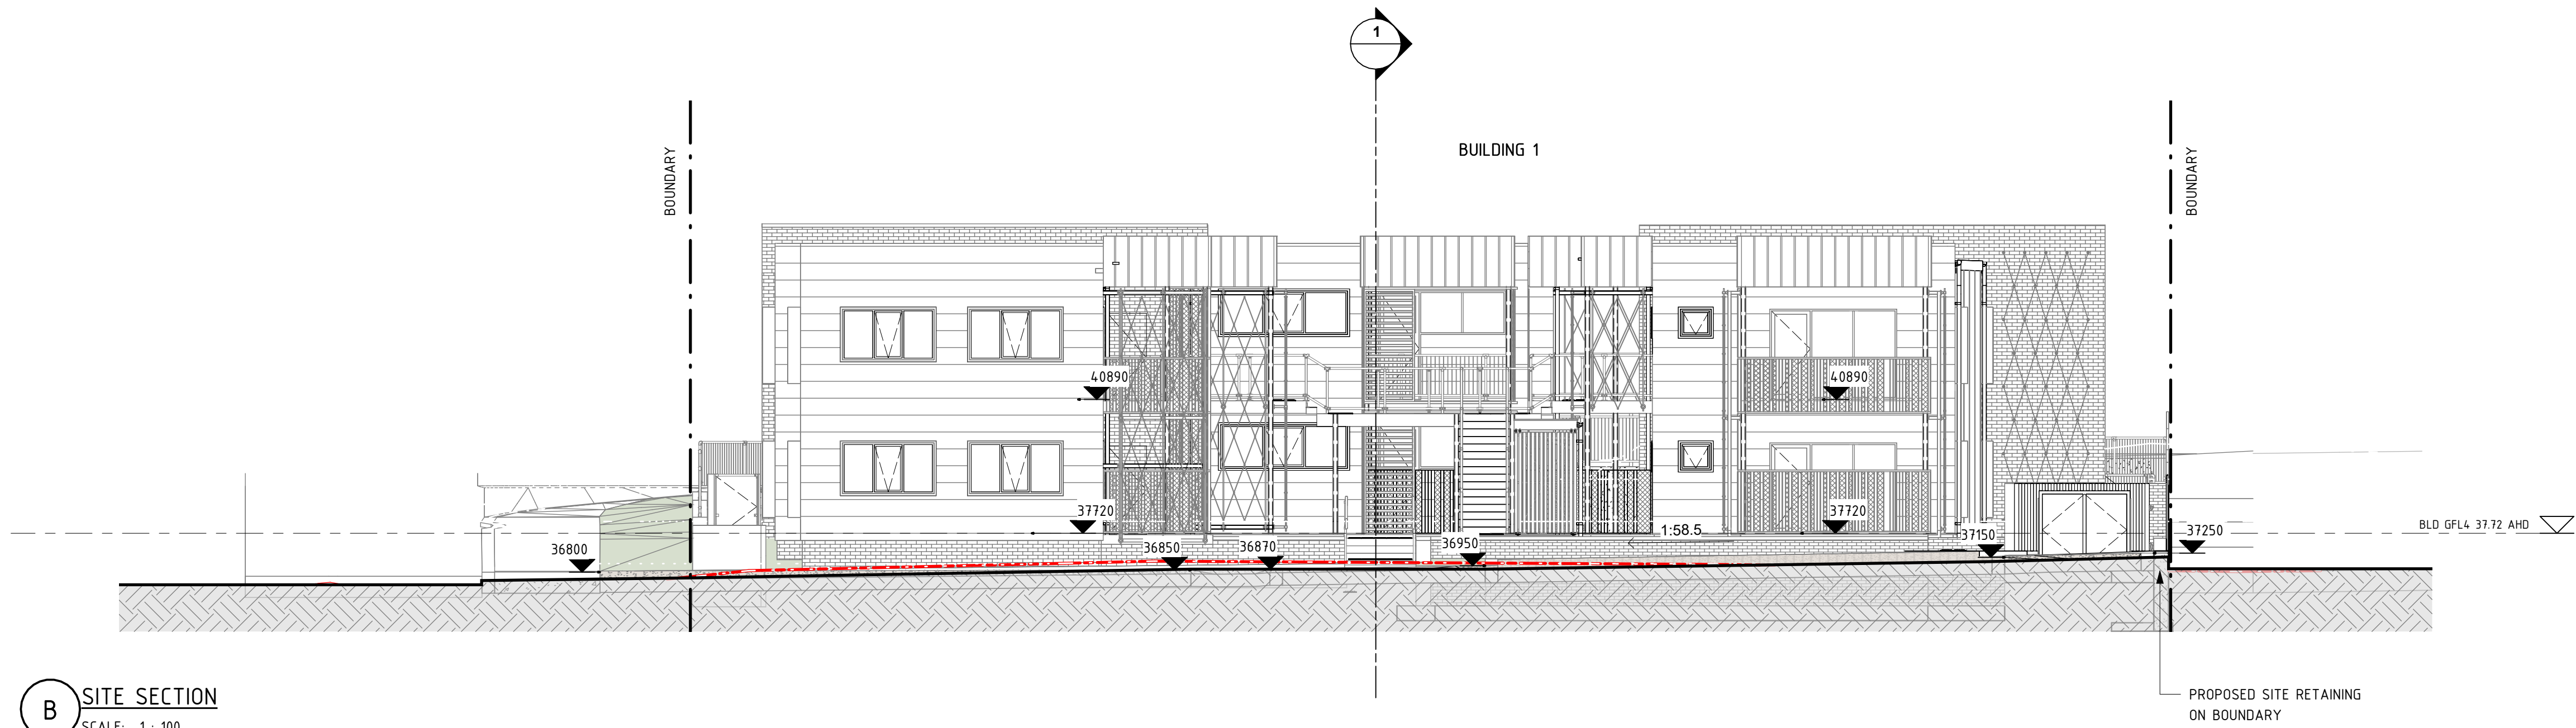

**B** SITE SECTION  
SCALE: 1 : 100

NOT FOR CONSTRUCTION

PRELIMINARY

E	ISSUED FOR DEVELOPMENT APPROVAL	05.09.2024	
D	PRELIMINARY CONSULTANT ISSUE	27.08.2024	
C	ISSUED FOR DEVELOPMENT APPROVAL	12.07.2024	
B	ISSUED FOR CLIENT REVIEW	24.04.2024	
A	ISSUED FOR CLIENT REVIEW	15.03.2023	
	PRELIMINARY CLIENT REVIEW	09.12.2022	
No.	AMENDMENT	DATE	CHKD

H+H architects

ALBANY  
9842 5558  
KALGOORLIE  
9022 4015  
BUNBURY  
9778 9600

BAYONET HEAD SOCIAL HOUSING  
DEVELOPMENT


SITE SECTIONS

DESIGNED		SCALE	APPROVED	
DRAWN		1 : 100 @ A1	DATE	NOV. 2022


ADDRESS  
LOT 952 STRANMORE BOULEVARD, BAYONET HEAD

PROJECT No.	2333-22	DRAWING No	REVISION
ARCHITECTURAL	15/10/2024 4:19:30 PM	SK0.52	E



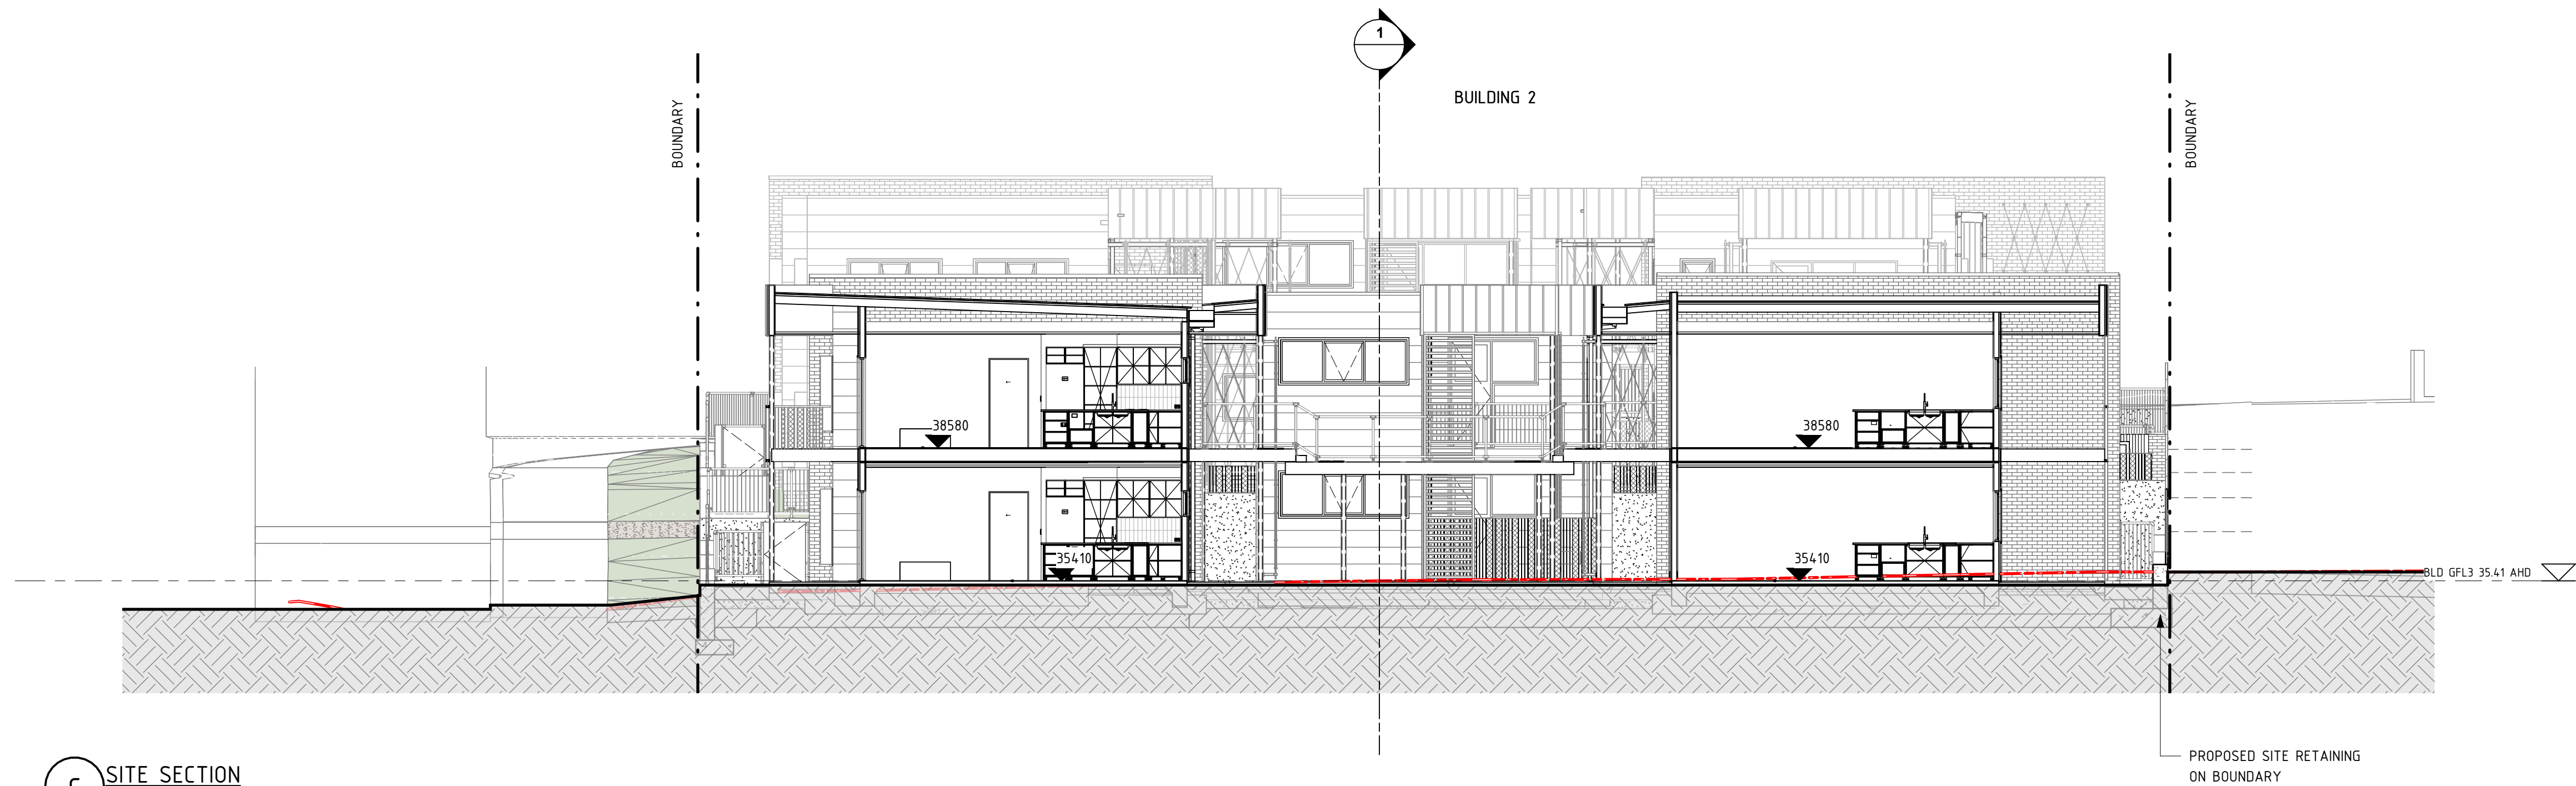

C SITE SECTION  
SCALE: 1 : 100

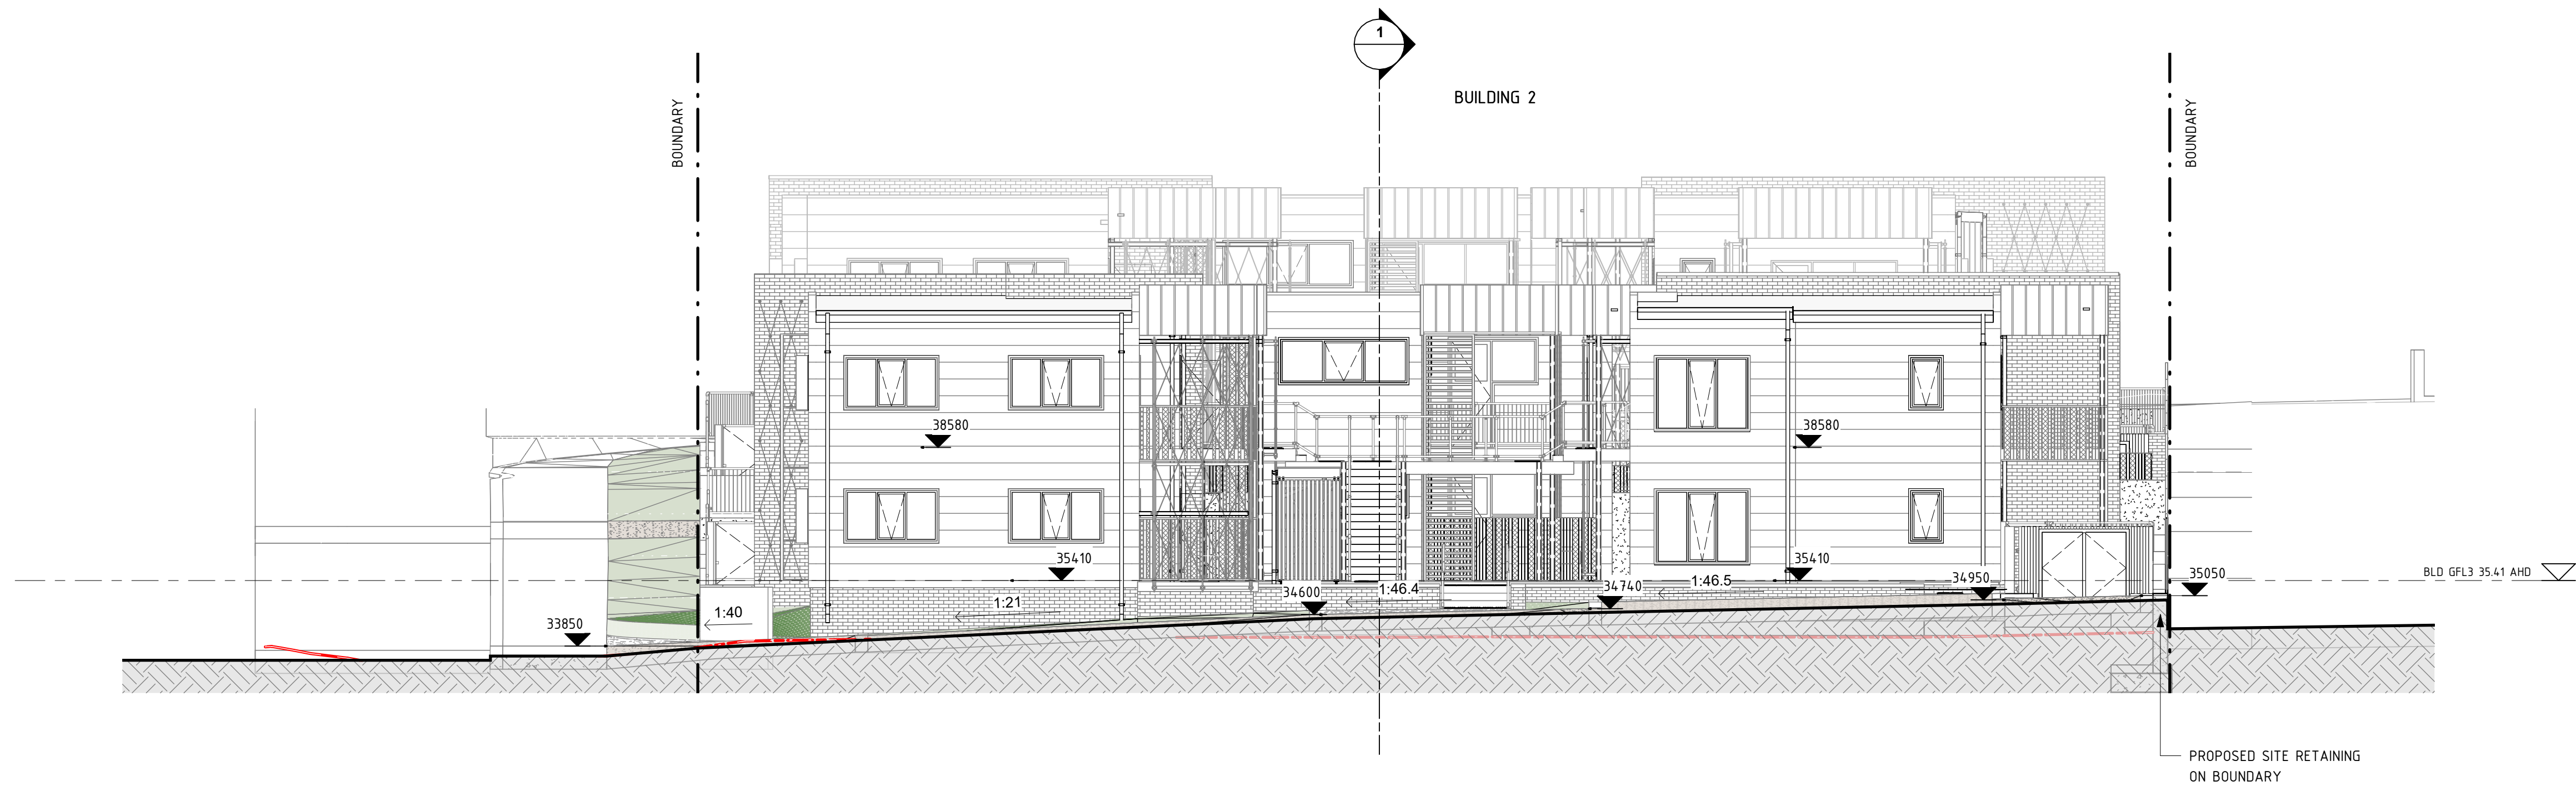

D SITE SECTION  
SCALE: 1 : 100

NOT FOR CONSTRUCTION

PRELIMINARY

E	ISSUED FOR DEVELOPMENT APPROVAL	05.09.2024	
D	PRELIMINARY CONSULTANT ISSUE	27.08.2024	
C	ISSUED FOR DEVELOPMENT APPROVAL	12.07.2024	
B	ISSUED FOR CLIENT REVIEW	24.04.2024	
A	ISSUED FOR CLIENT REVIEW	15.03.2023	
	PRELIMINARY CLIENT REVIEW	09.12.2022	
No.	AMENDMENT	DATE	CHKD

H+H architects

ALBANY  
9842 5558  
KALGOORLIE  
9022 4015  
BUNBURY  
9778 9600

BAYONET HEAD SOCIAL HOUSING  
DEVELOPMENT


SITE SECTIONS

DESIGNED		SCALE	APPROVED	
DRAWN		1 : 100 @ A1	DATE	NOV. 2022

ADDRESS  
LOT 952 STRANMORE BOULEVARD, BAYONET HEAD

PROJECT No.	2333-22	DRAWING No	REVISION
ARCHITECTURAL	15/10/2024 4:19:47 PM	SK0.53	E



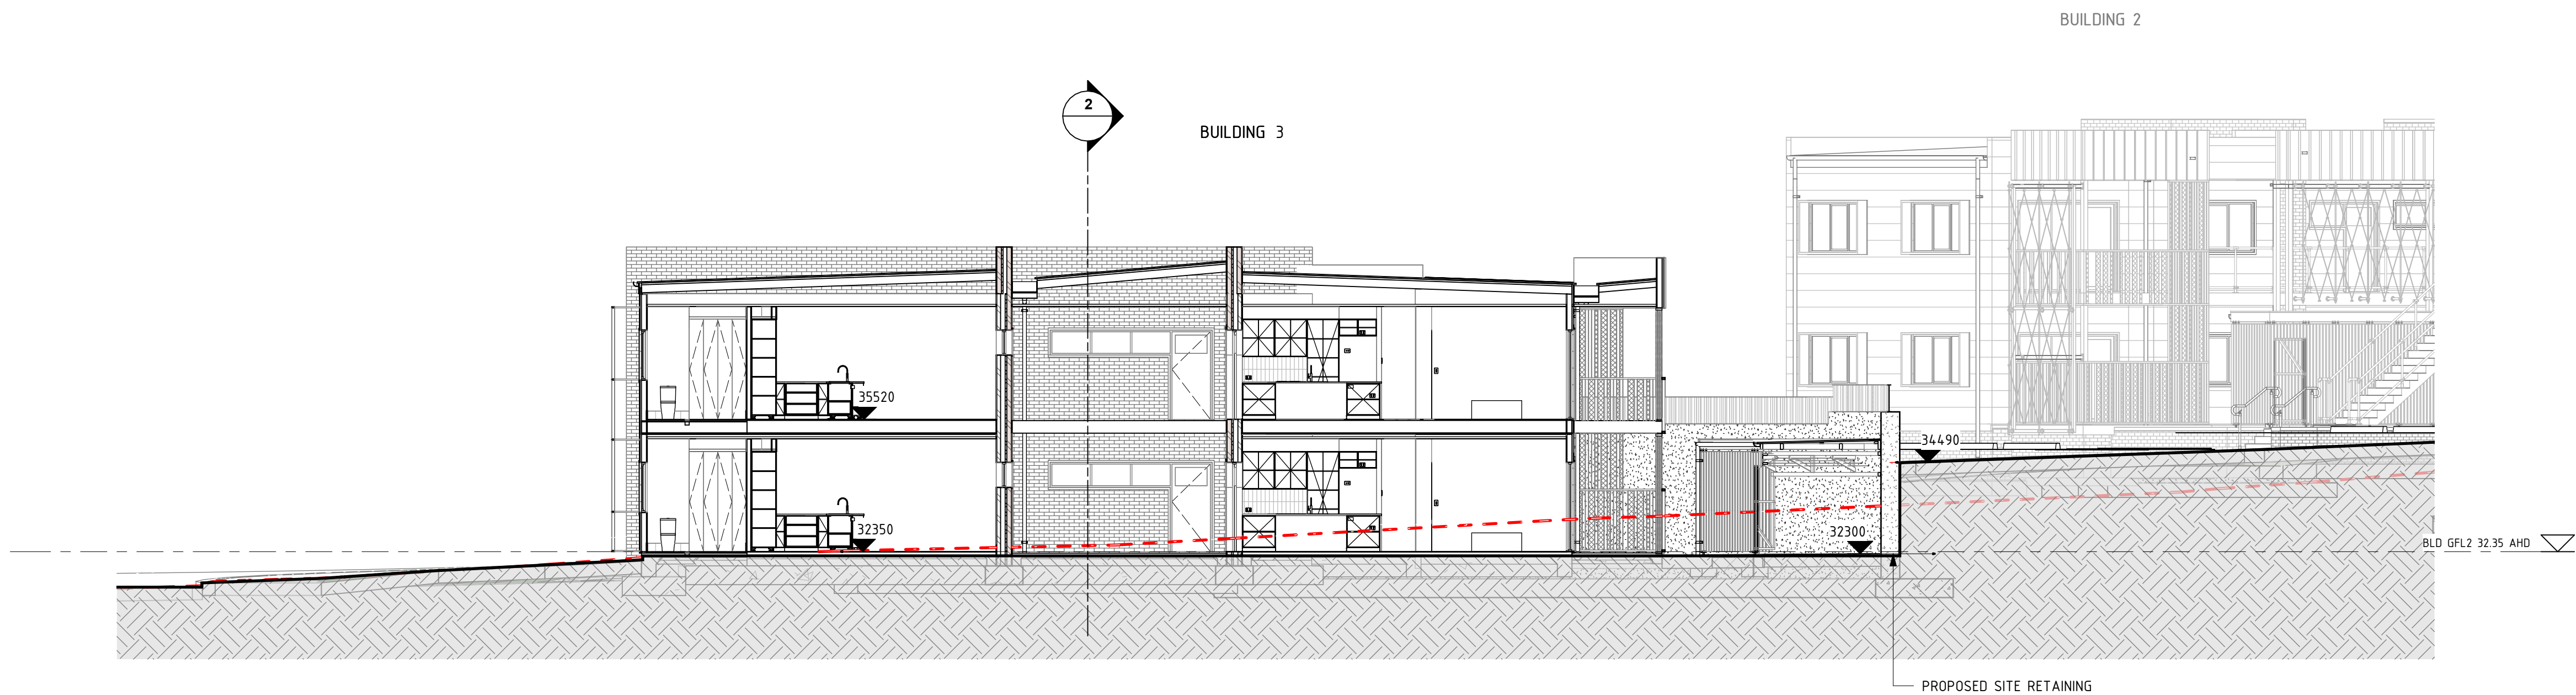

E SITE SECTION  
SCALE: 1 : 100



F SITE SECTION  
SCALE: 1 : 100

NOT FOR CONSTRUCTION

PRELIMINARY

E	ISSUED FOR DEVELOPMENT APPROVAL	05.09.2024	
D	PRELIMINARY CONSULTANT ISSUE	27.08.2024	
C	ISSUED FOR DEVELOPMENT APPROVAL	12.07.2024	
B	ISSUED FOR CLIENT REVIEW	24.04.2024	
A	ISSUED FOR CLIENT REVIEW	15.03.2023	
	PRELIMINARY CLIENT REVIEW	09.12.2022	
No.	AMENDMENT	DATE	CHKD

H+H architects

ALBANY  
9842 5558  
KALGOORLIE  
9022 4015  
BUNBURY  
9778 9600

BAYONET HEAD SOCIAL HOUSING  
DEVELOPMENT


SITE SECTIONS

DESIGNED		SCALE	APPROVED	
DRAWN		1 : 100 @ A1	DATE	NOV. 2022

ADDRESS  
LOT 952 STRANMORE BOULEVARD, BAYONET HEAD

PROJECT No.	2333-22	DRAWING No	REVISION
ARCHITECTURAL	15/10/2024 4:19:54 PM	SK0.54	E



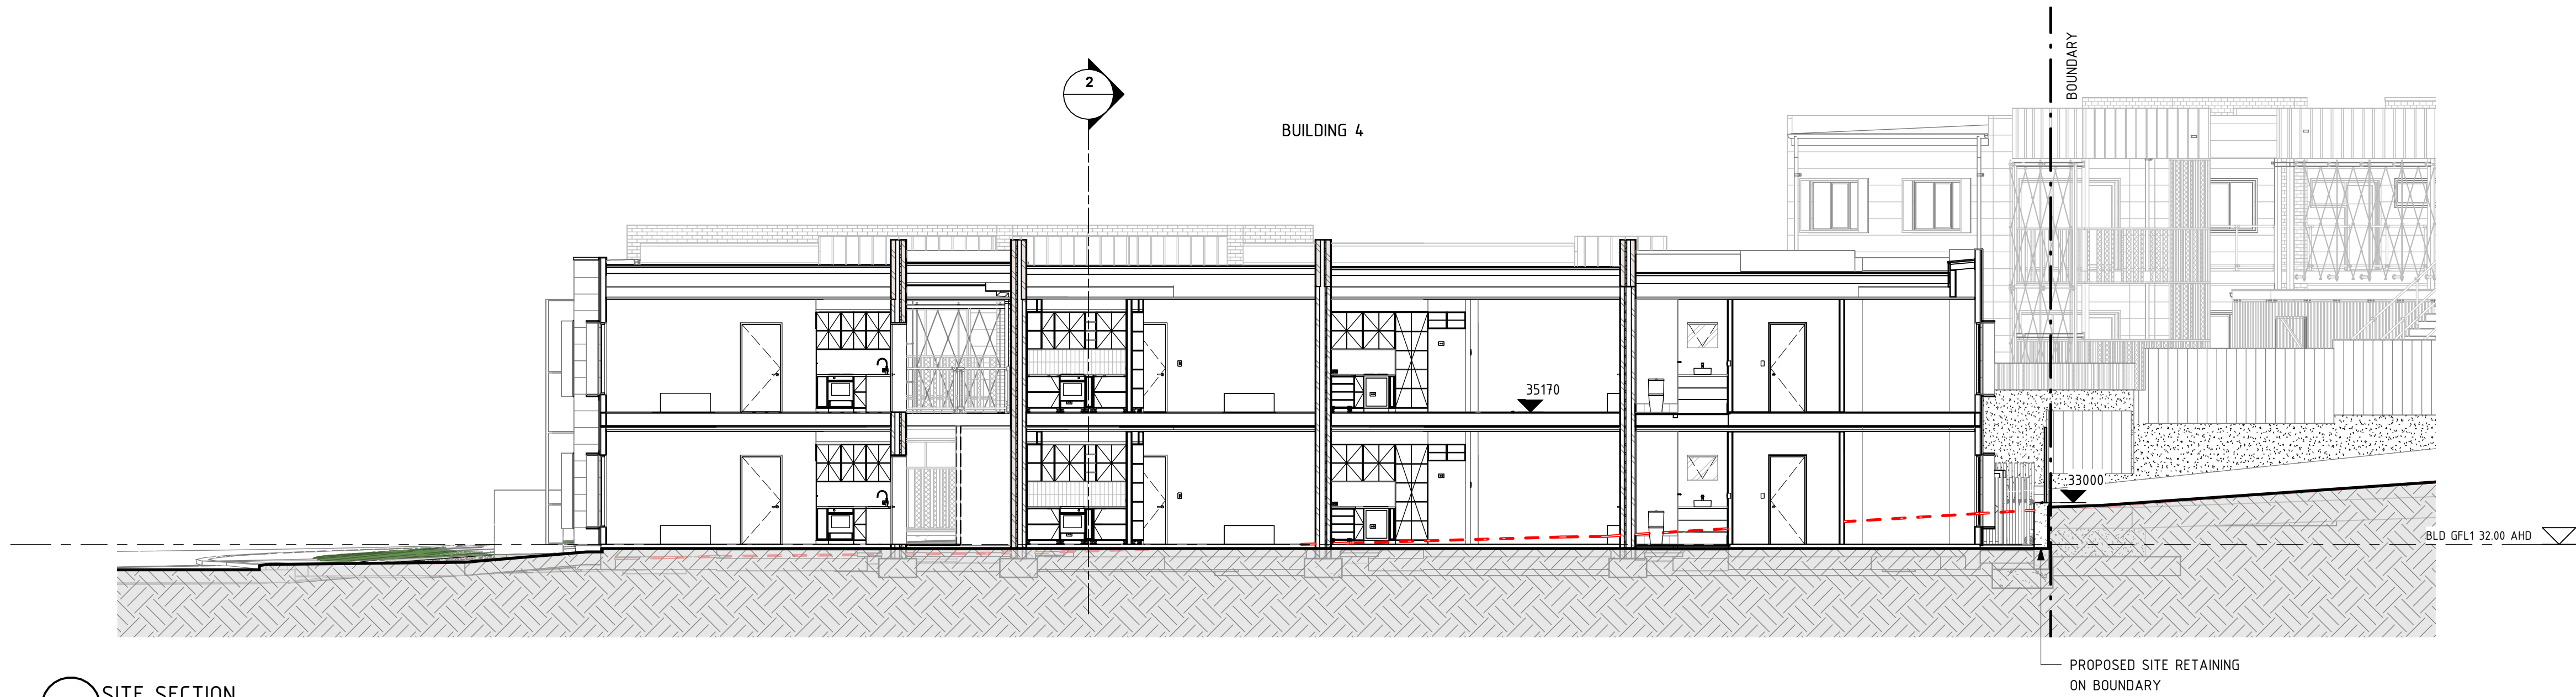

**G SITE SECTION**  
SCALE: 1 : 100

NOT FOR CONSTRUCTION

PRELIMINARY

E	ISSUED FOR DEVELOPMENT APPROVAL	05.09.2024	
D	PRELIMINARY CONSULTANT ISSUE	27.08.2024	
C	ISSUED FOR DEVELOPMENT APPROVAL	12.07.2024	
B	ISSUED FOR CLIENT REVIEW	24.04.2024	
A	ISSUED FOR CLIENT REVIEW	15.03.2023	
	PRELIMINARY CLIENT REVIEW	09.12.2022	
No.	AMENDMENT	DATE	CHKD

H+H architects

ALBANY  
9842 5558  
KALGOORLIE  
9022 4015  
BUNBURY  
9778 9600

BAYONET HEAD SOCIAL HOUSING  
DEVELOPMENT


SITE SECTIONS

DESIGNED		SCALE	APPROVED	
DRAWN		1 : 100 @ A1	DATE	NOV. 2022


ADDRESS  
LOT 952 STRANMORE BOULEVARD, BAYONET HEAD

PROJECT No.	2333-22	DRAWING No	REVISION
ARCHITECTURAL	15/10/2024 4:19:59 PM	SK0.55	E




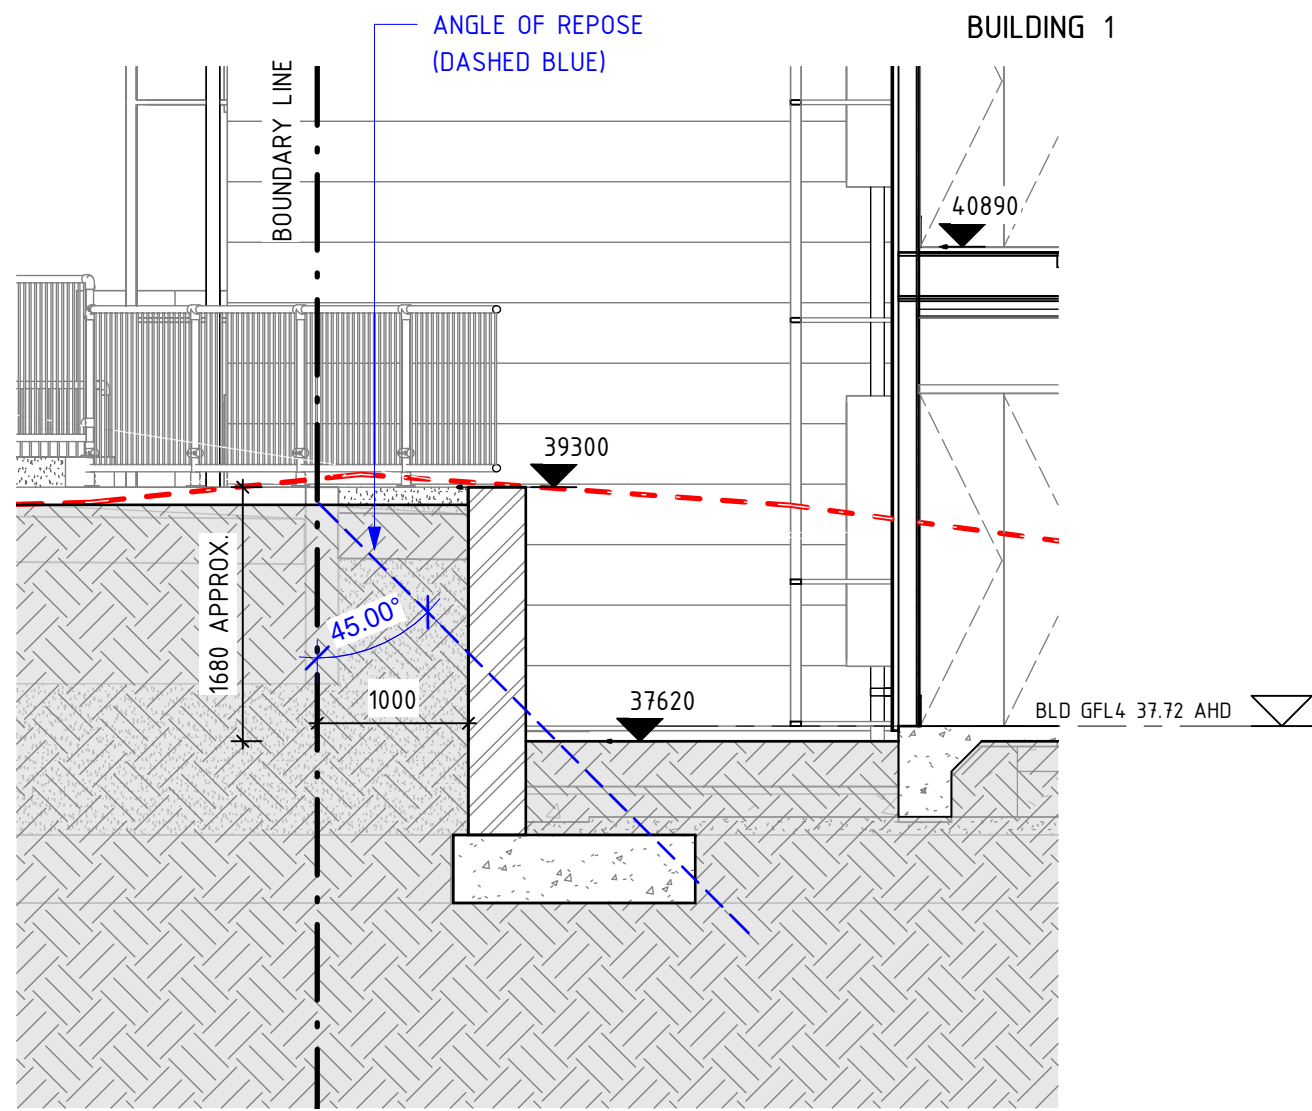


1 SITE SECTION DETAIL  
SK0.50 / SCALE: 1 : 50

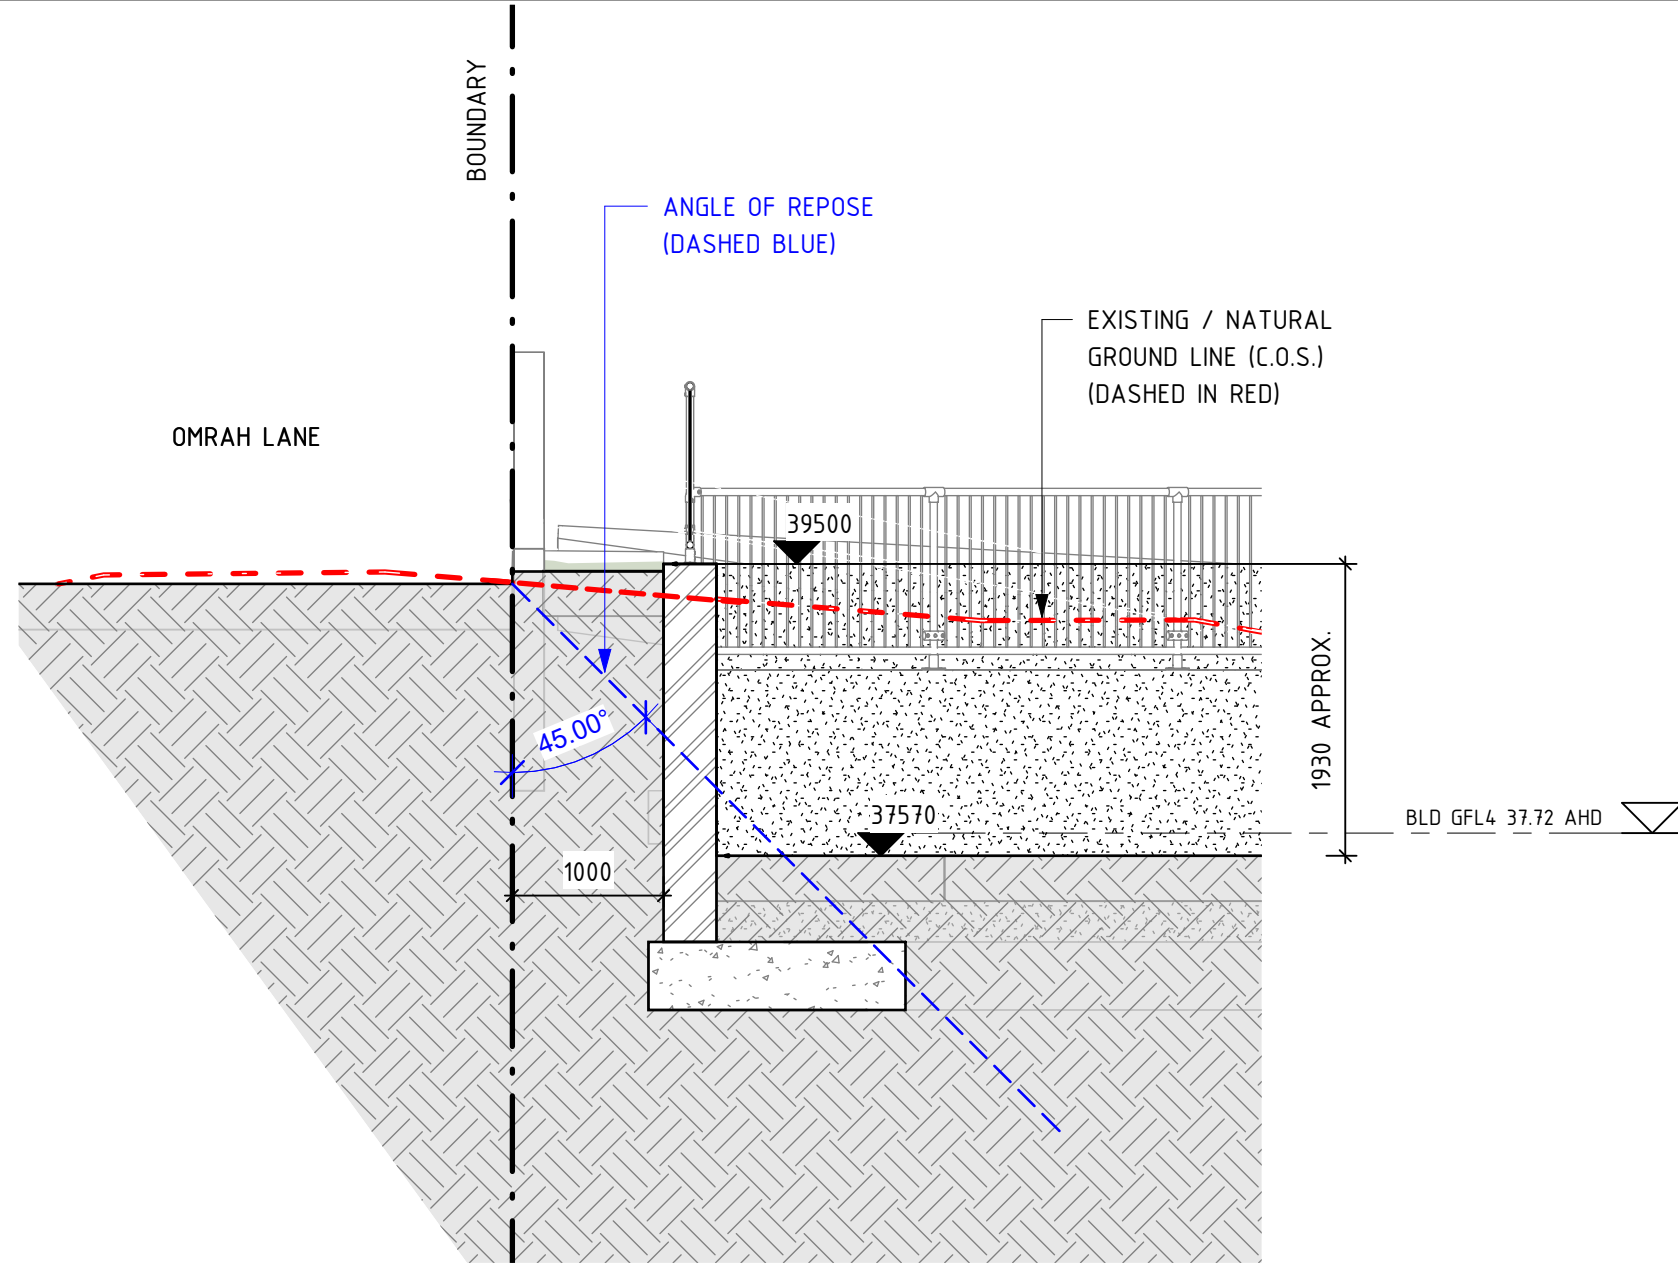

3 SITE SECTION DETAIL  
SK0.12 / SCALE: 1 : 50

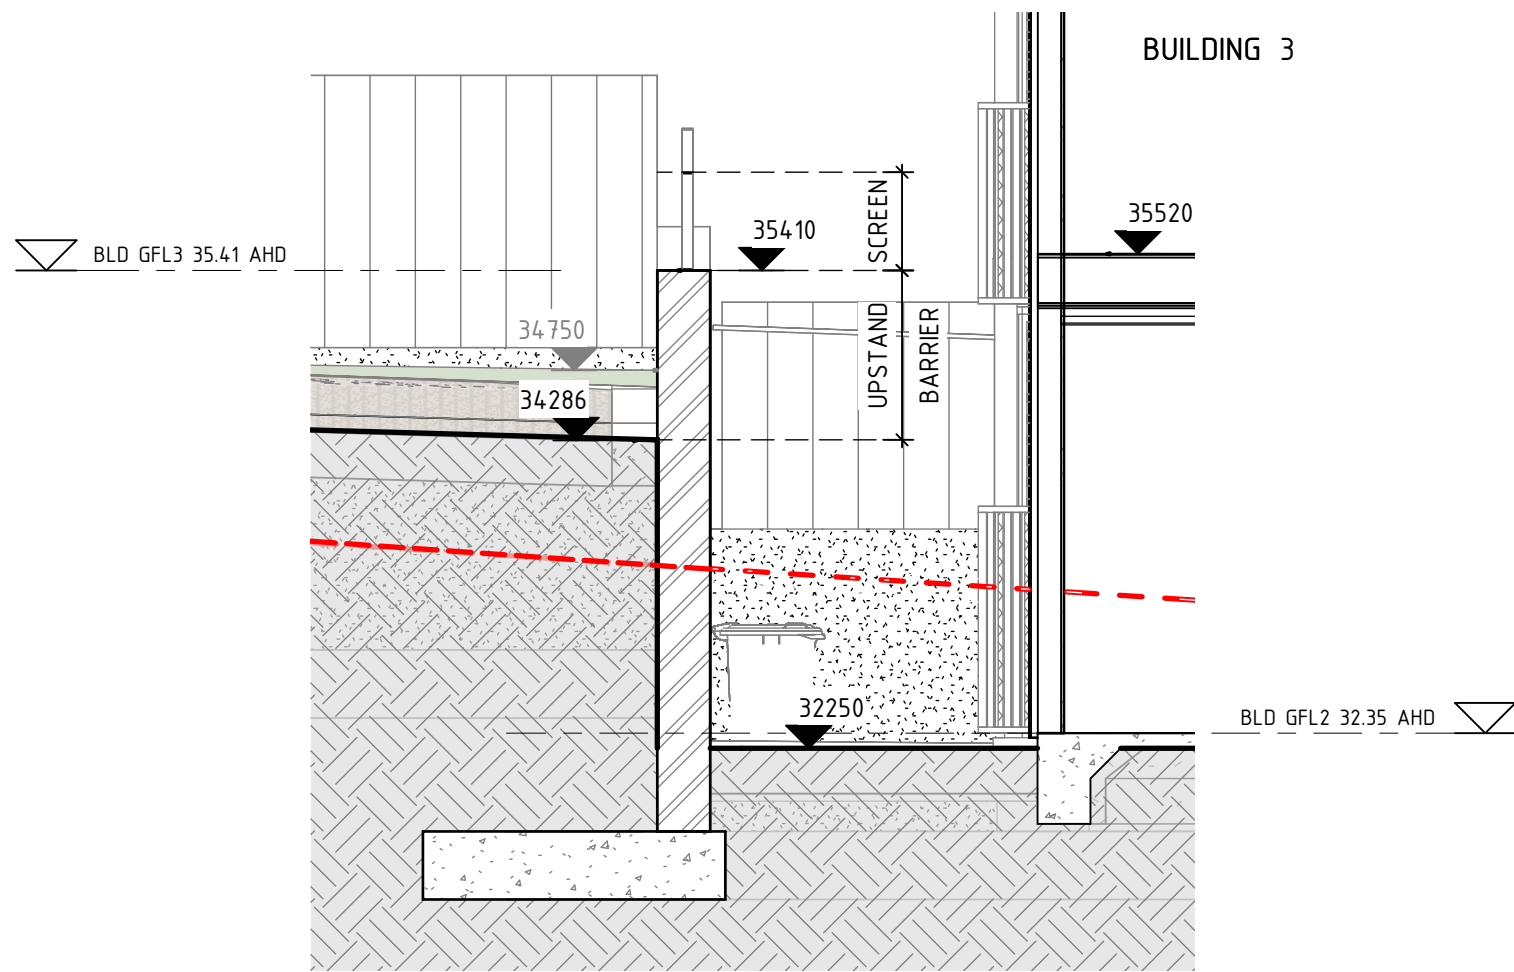

2 SITE SECTION DETAIL  
SK0.50 / SCALE: 1 : 50

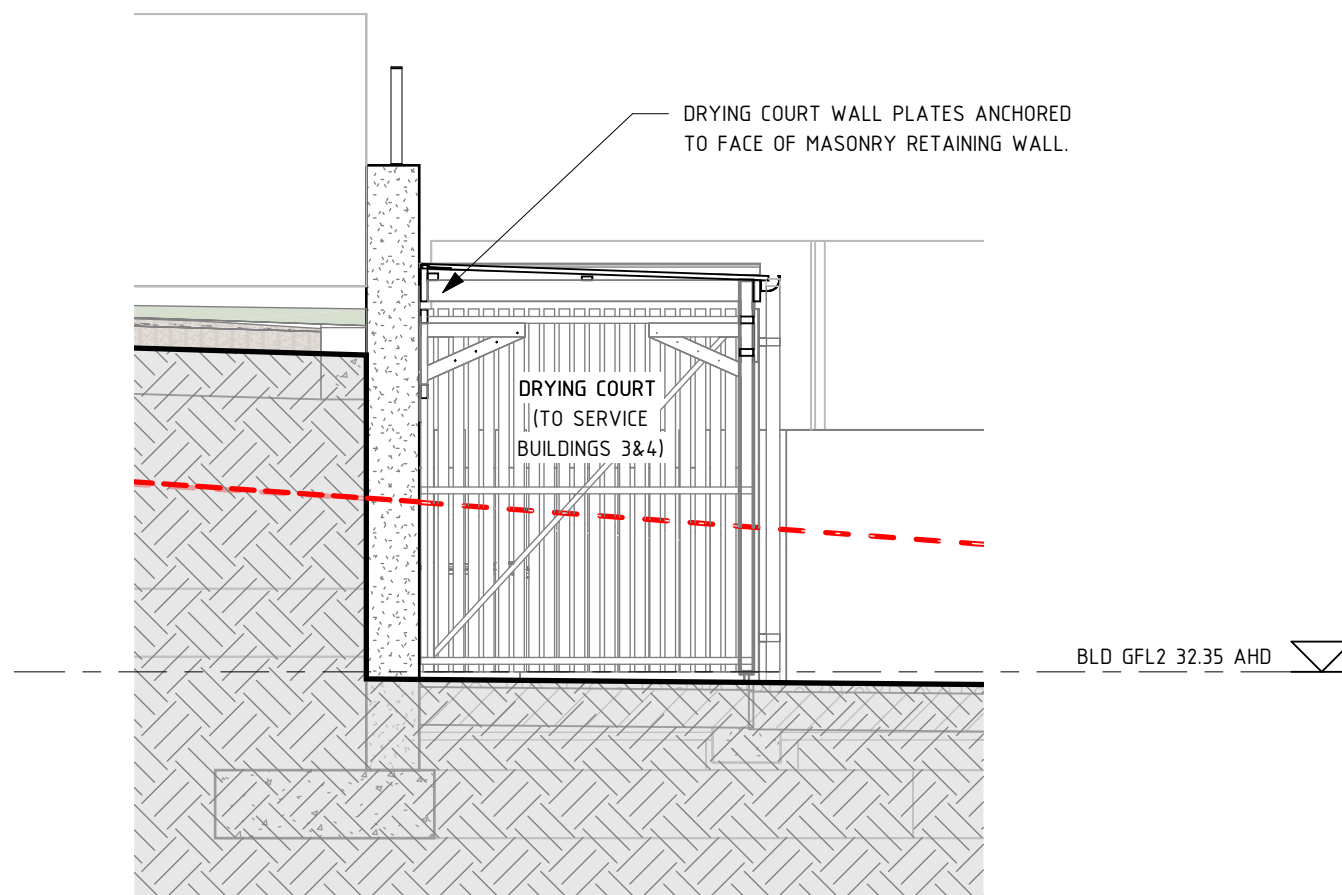

4 SITE SECTION DETAIL  
SK0.12 / SCALE: 1 : 50

NOT FOR CONSTRUCTION

PRELIMINARY

C	ISSUED FOR DEVELOPMENT APPROVAL	05.09.2024	
B	PRELIMINARY CONSULTANT ISSUE	27.08.2024	
A	ISSUED FOR CLIENT REVIEW	15.03.2023	
	PRELIMINARY CLIENT REVIEW	09.12.2022	
No.	AMENDMENT	DATE	CHKD

H+H architects

ALBANY  
9842 5558  
KALGOORLIE  
9022 4015  
BUNBURY  
9778 9600

BAYONET HEAD SOCIAL HOUSING  
DEVELOPMENT


SITE DETAILS

DESIGNED		SCALE	APPROVED	
DRAWN		1 : 50 @ A1	DATE	NOV. 2022

ADDRESS  
LOT 952 STRANMORE BOULEVARD, BAYONET HEAD

PROJECT No.	2333-22	DRAWING No	REVISION
ARCHITECTURAL	15/10/2024 4:20:02 PM	SK0.60	C



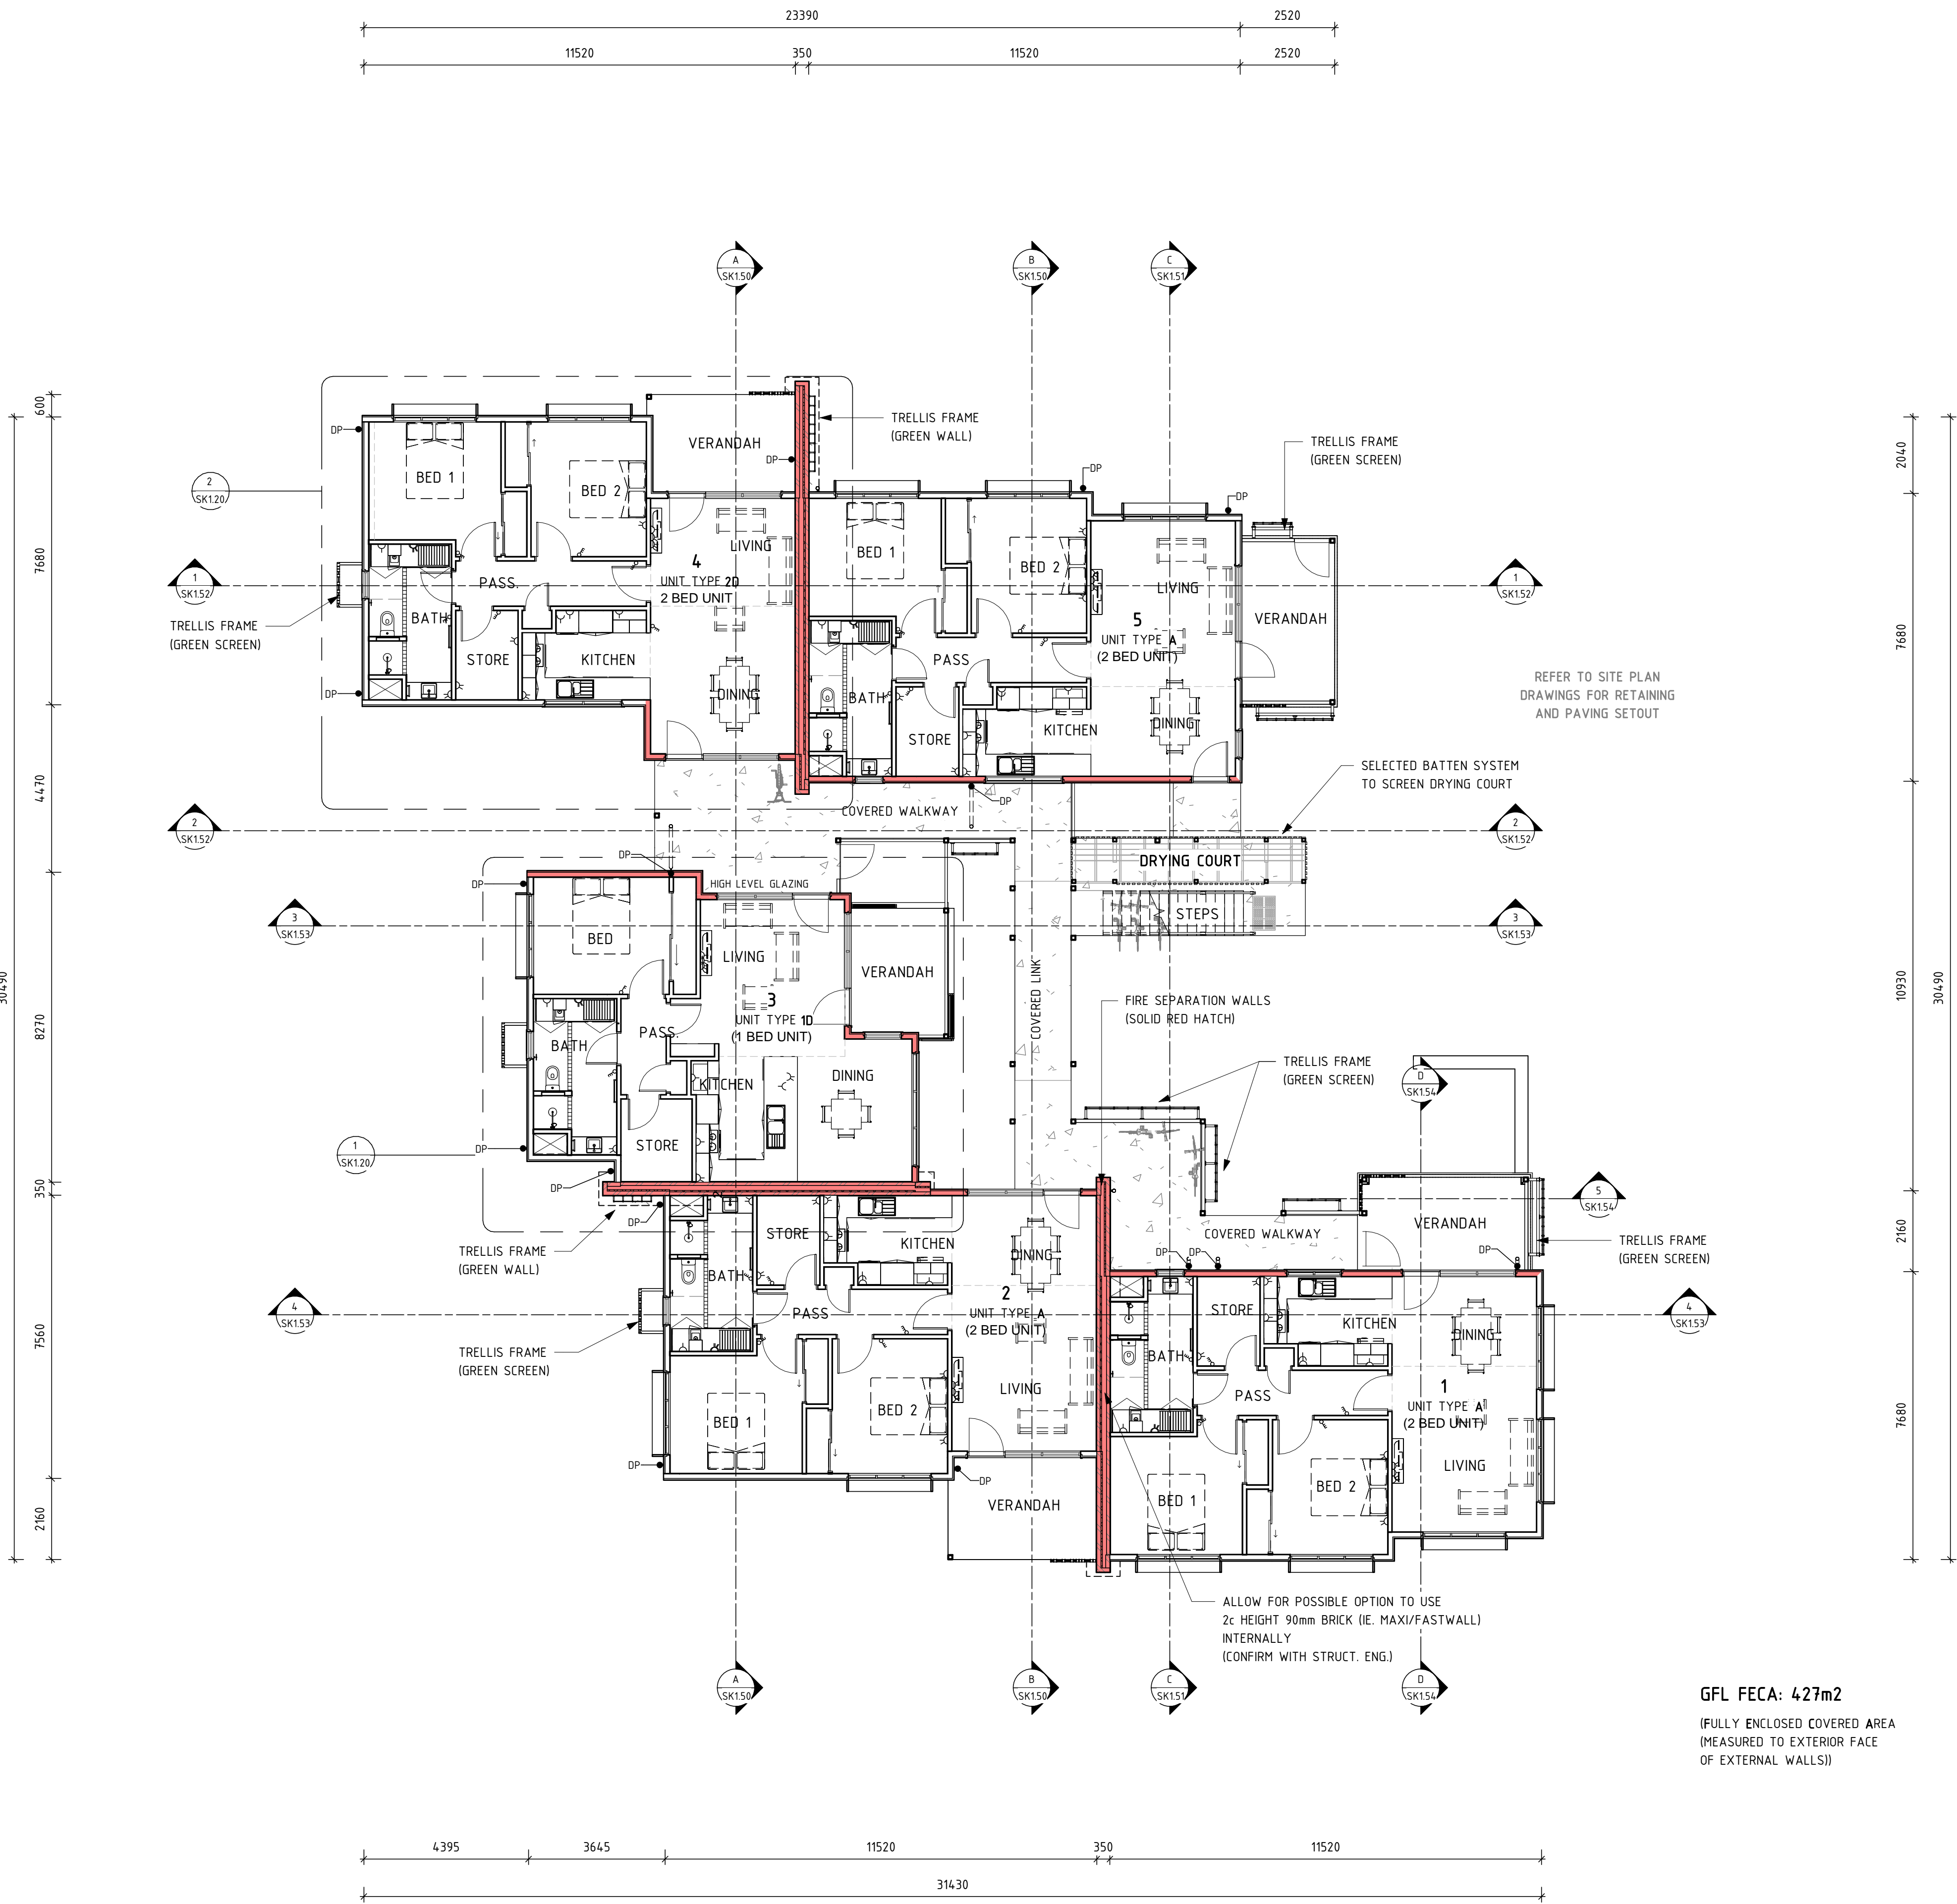


BUILDING 1 - GROUND FLOOR PLAN


SCALE 1 : 100

GENERAL NOTES

ALL DIMENSIONS ARE IN METRIC MILLIMETRES.  
WRITTEN DIMENSIONS SHALL TAKE PREFERENCE OVER SCALED DIMENSIONING.  
LARGE SCALE DRAWINGS SHALL TAKE PREFERENCE OVER SMALLER SCALE DRAWINGS.  
THE CONTRACTOR SHALL CARRY OUT THE WORK IN ACCORDANCE WITH THE N.C.C. & LOCAL AUTHORITY REQUIREMENTS.  
ALL MATERIALS SHALL BE OF NEW, GOOD QUALITY & CONFORM TO WHAT IS SHOWN ON THE DRAWINGS.  
THE CONTRACTOR SHALL CHECK & VERIFY ALL DIMENSIONS ON SITE PRIOR TO THE COMMENCEMENT OF ANY BUILDING WORK.  
SITE VISIT - THE CONTRACTOR SHALL BE REQUESTED TO VISIT & ACQUAINT THEMSELVES WITH ALL VISIBLE SITE CONDITIONS & ACCESS TO THE SITE.

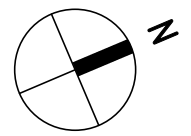


FECA: 75m2

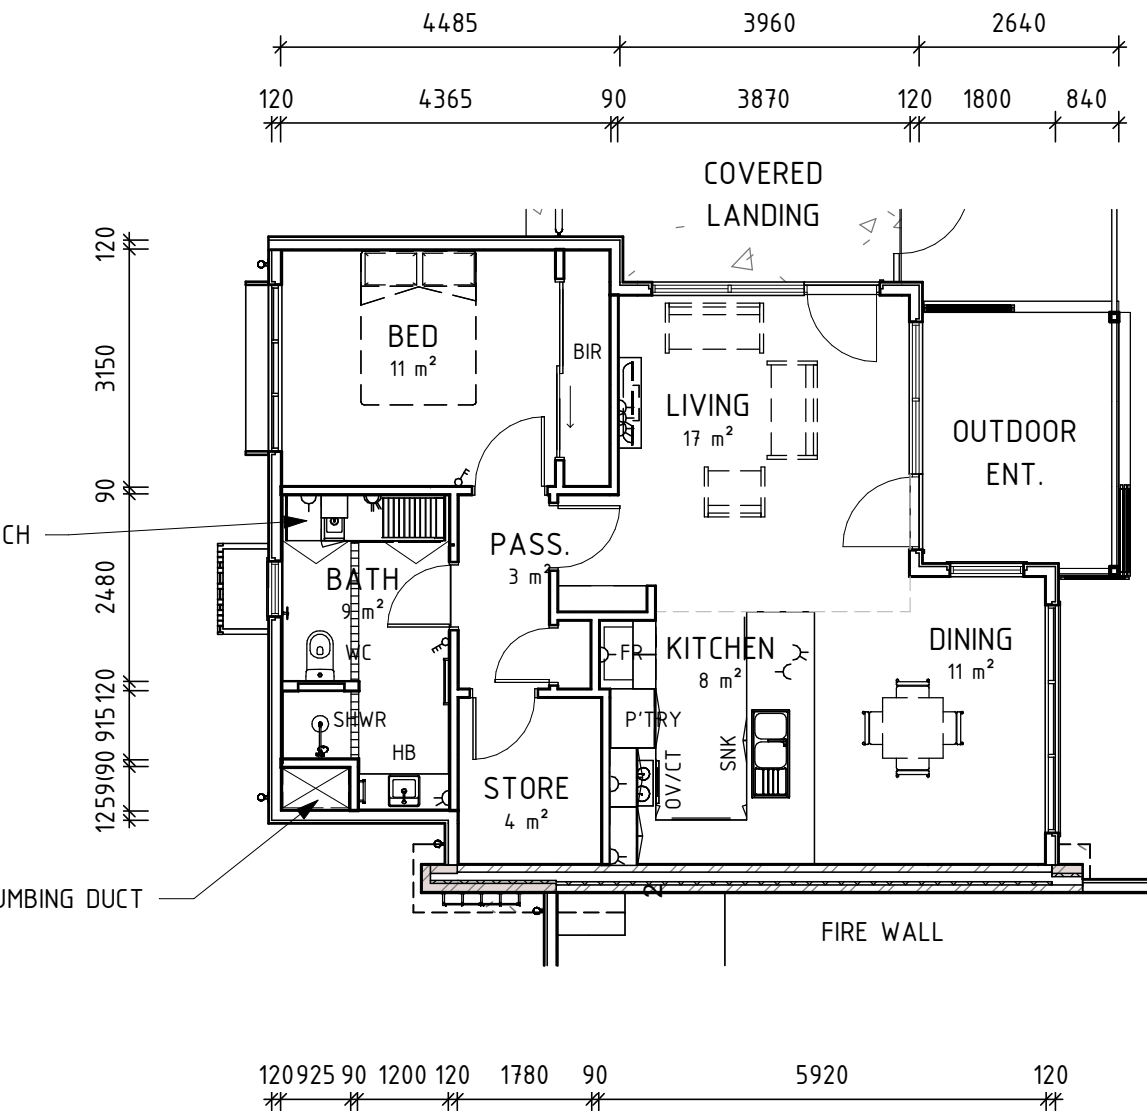

1 BED UNIT - TYPICAL FLOOR LAYOUT

SCALE 1 : 100

FECA: 87m2

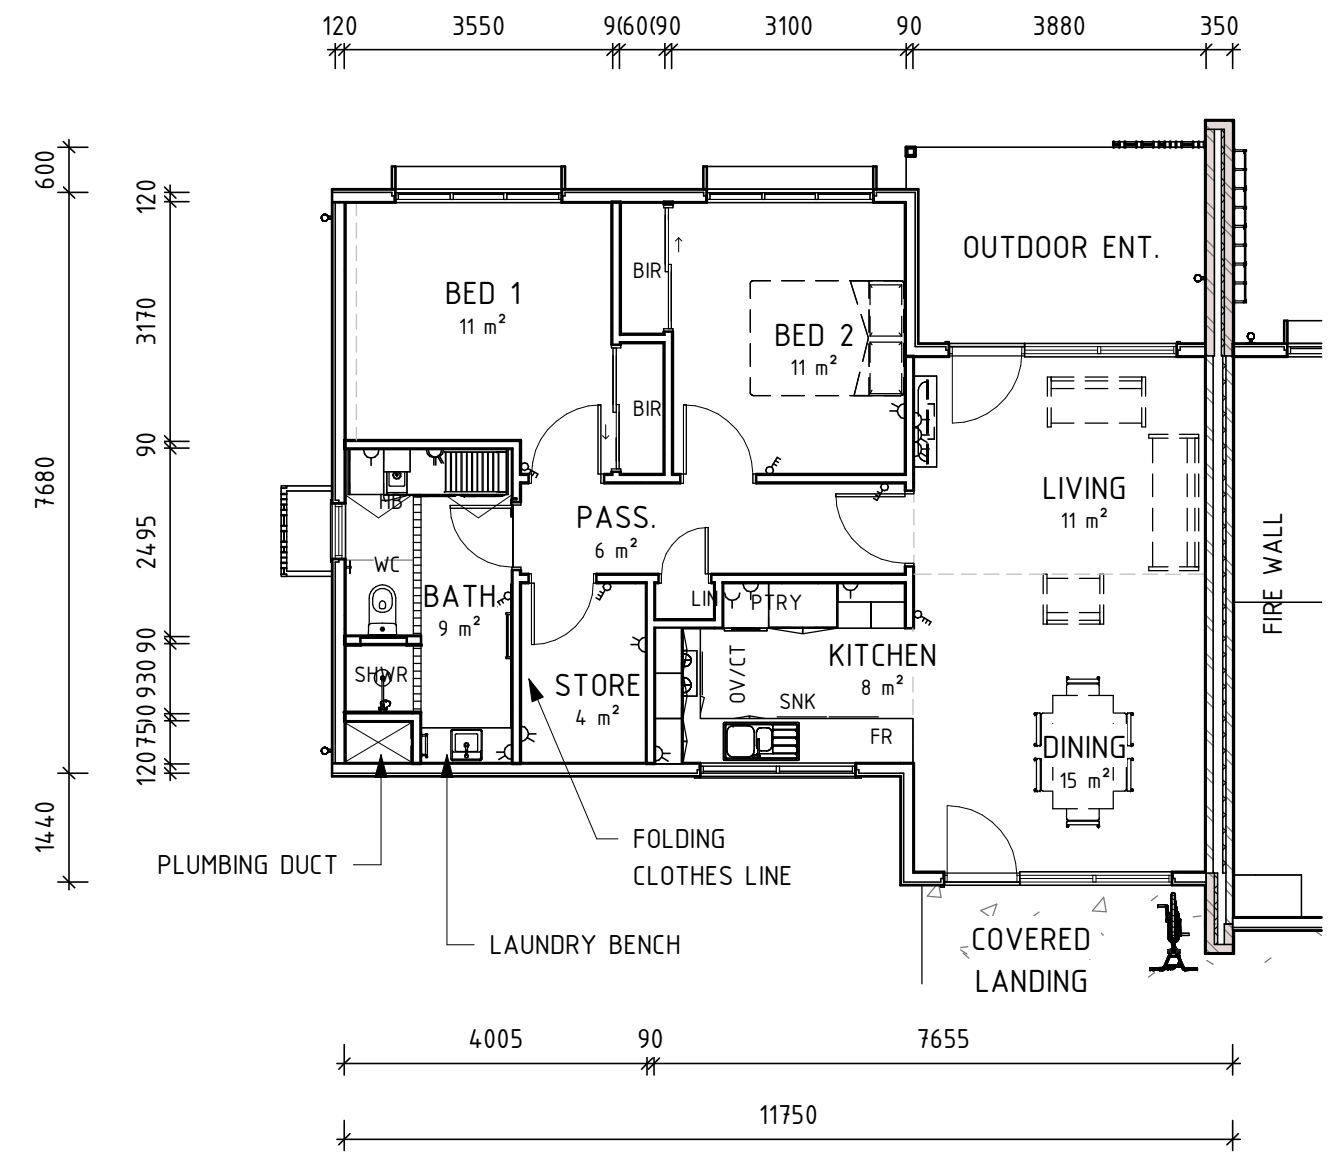

2 BED UNIT - TYPICAL FLOOR LAYOUT

SCALE 1 : 100

PRELIMINARY

No.	AMENDMENT	DATE	CHKD
E	ISSUED FOR DEVELOPMENT APPROVAL	05.09.2024	
D	PRELIMINARY CONSULTANT ISSUE	09.08.2024	
C	ISSUED FOR DEVELOPMENT APPROVAL	12.07.2024	
B	ISSUED FOR CLIENT REVIEW	24.04.2024	
A	ISSUED FOR CLIENT REVIEW	15.03.2023	
	PRELIMINARY CLIENT REVIEW	09.12.2022	


**H+H architects**  
ALBANY 9842 5558  
KALGOORLIE 9022 4015  
BUNBURY 9778 9600

BAYONET HEAD SOCIAL HOUSING HOUSING DEVELOPMENT


BUILDING 1 - GROUND FLOOR PLAN

DESIGNED	JD	SCALE	1 : 100 @ A1	ADDRESS	LOT 952 STRANMORE BOULEVARD, BAYONET HEAD
DRAWN	PG	DATE	NOV. 2022		
APPROVED	JD	PROJECT No.	2333-22	DRAWING No	SK1.20
				REVISION	E



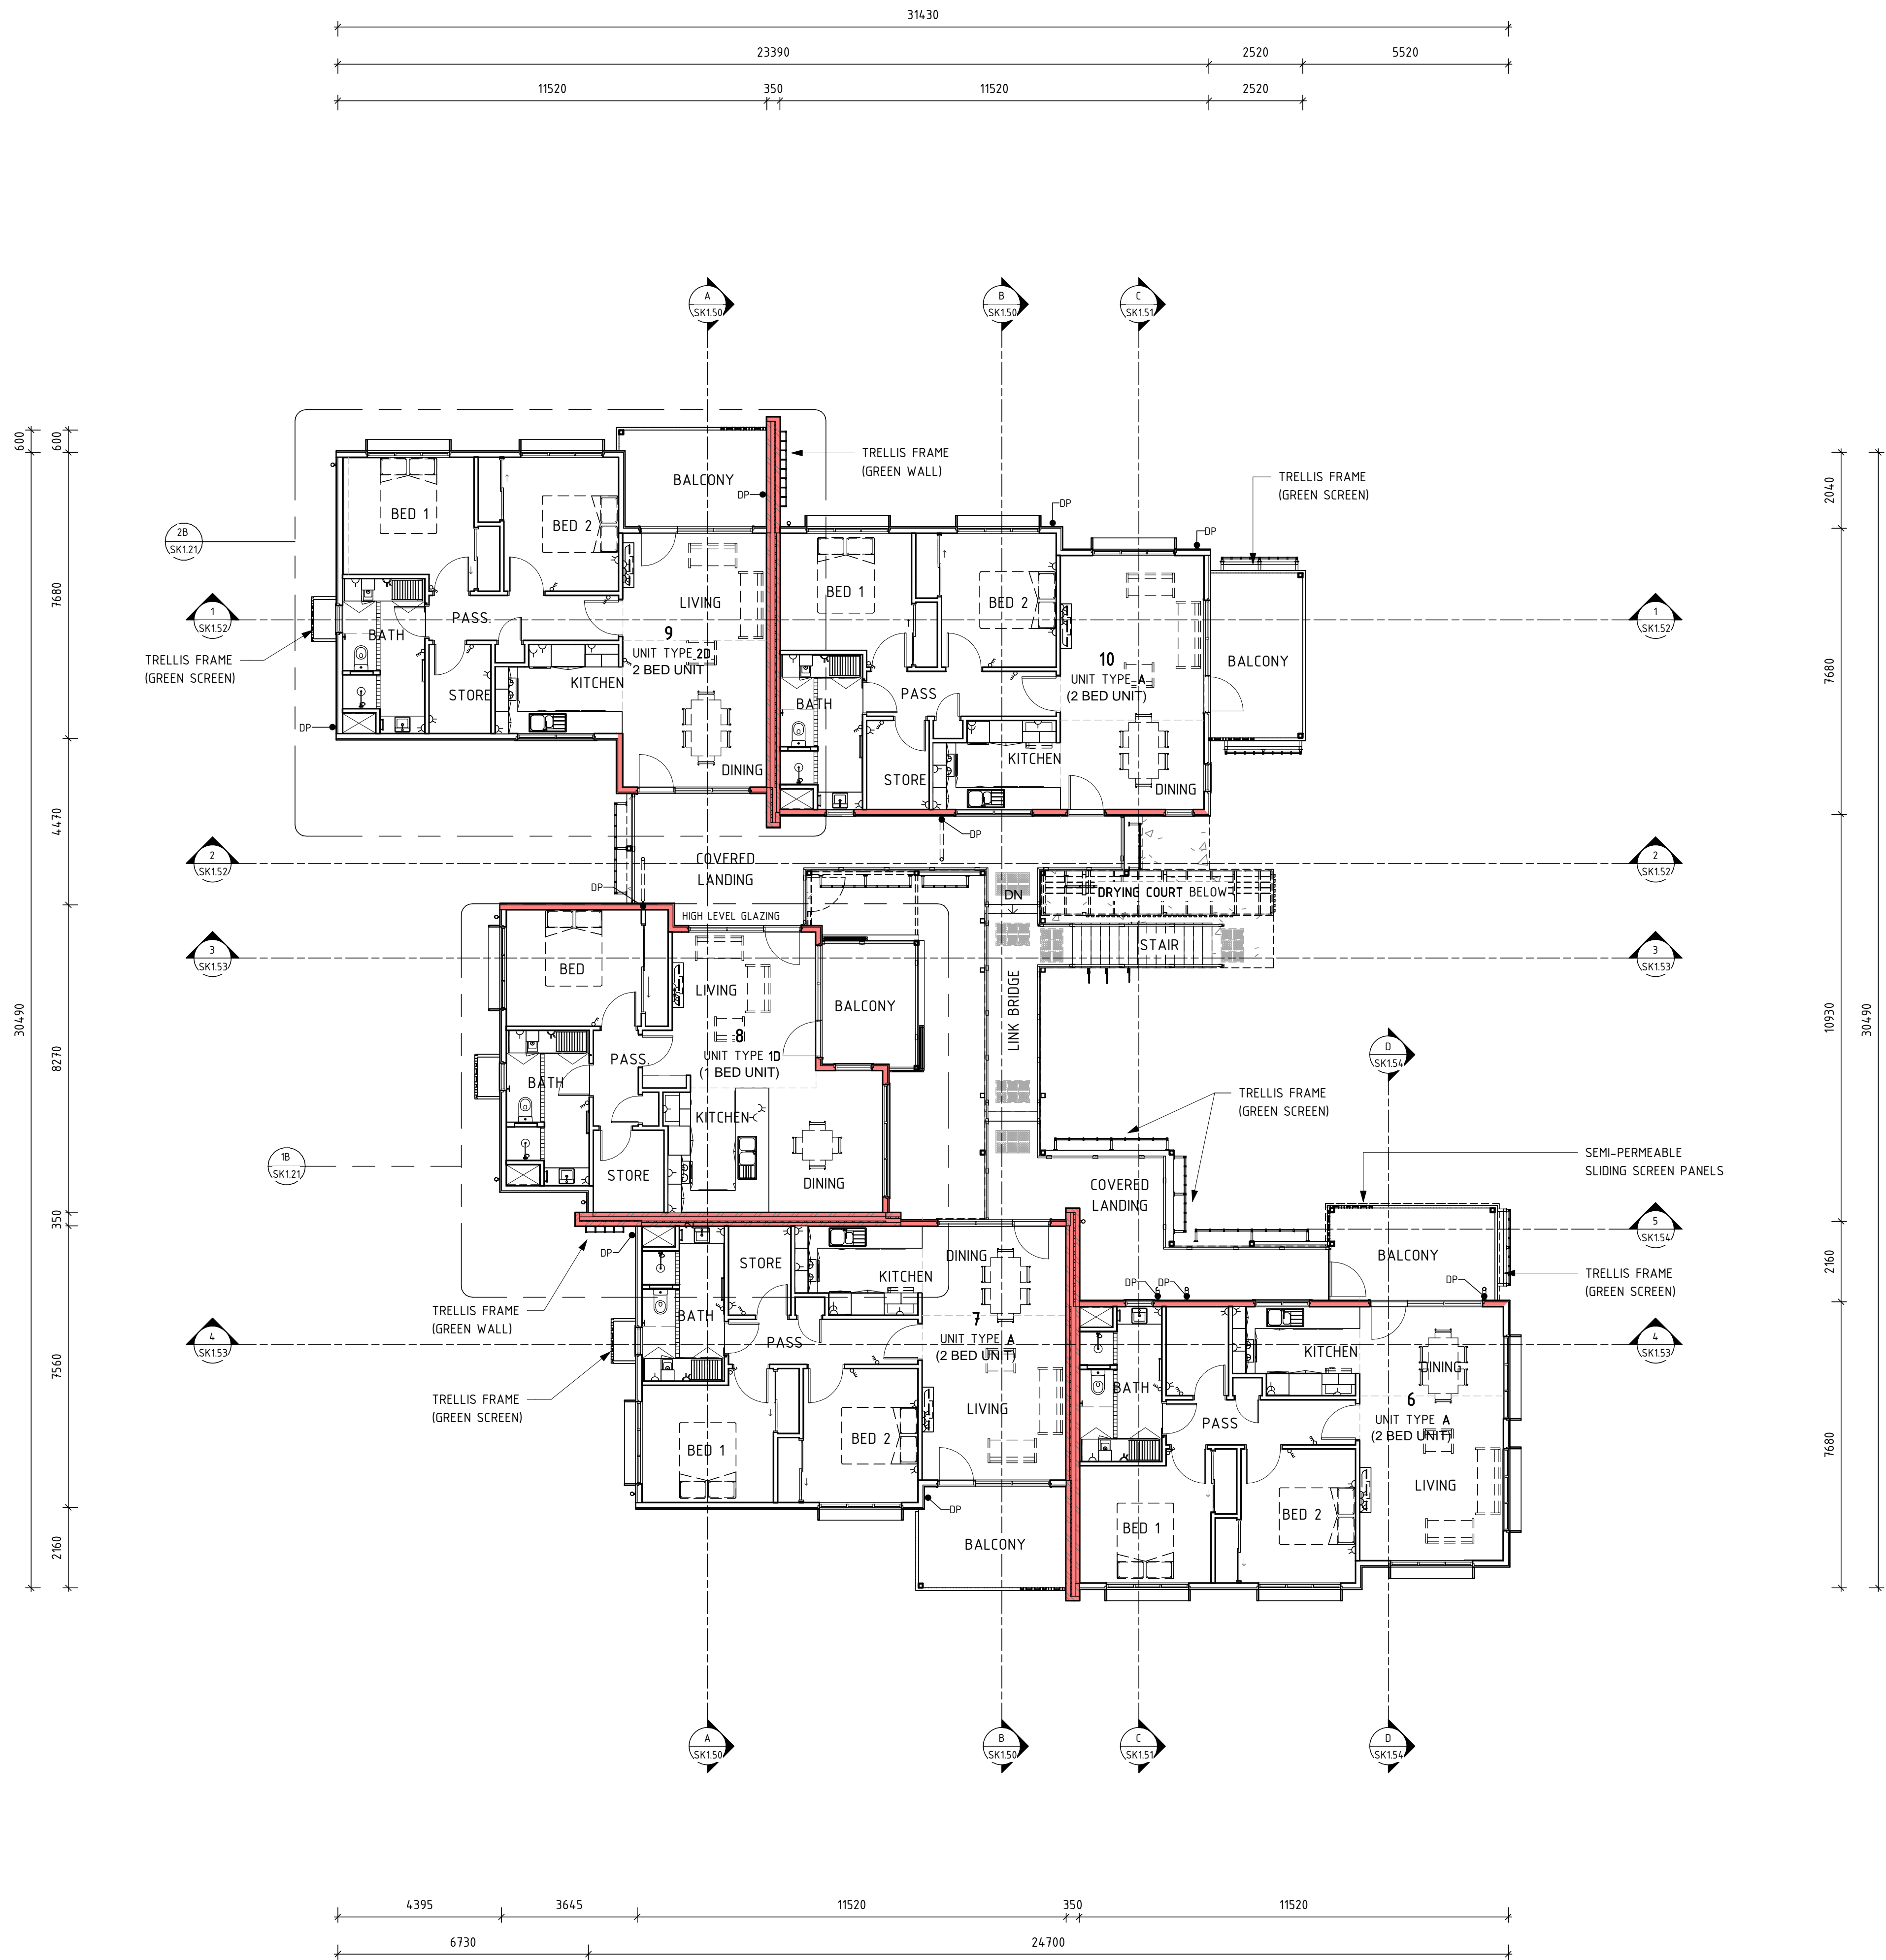


BUILDING 1 - FIRST FLOOR PLAN  
SCALE 1 : 100

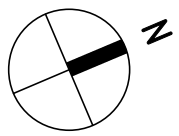


GENERAL NOTES

ALL DIMENSIONS ARE IN METRIC MILLIMETRES.  
WRITTEN DIMENSIONS SHALL TAKE PREFERENCE OVER SCALED DIMENSIONING.  
LARGE SCALE DRAWINGS SHALL TAKE PREFERENCE OVER SMALLER SCALE DRAWINGS.  
THE CONTRACTOR SHALL CARRY OUT THE WORK IN ACCORDANCE WITH THE N.C.C. & LOCAL AUTHORITY REQUIREMENTS.  
ALL MATERIALS SHALL BE OF NEW, GOOD QUALITY & CONFORM TO WHAT IS SHOWN ON THE DRAWINGS.  
THE CONTRACTOR SHALL CHECK & VERIFY ALL DIMENSIONS ON SITE PRIOR TO THE COMMENCEMENT OF ANY BUILDING WORK.  
SITE VISIT - THE CONTRACTOR SHALL BE REQUESTED TO VISIT & ACQUAINT THEMSELF WITH ALL VISIBLE SITE CONDITIONS & ACCESS TO THE SITE.

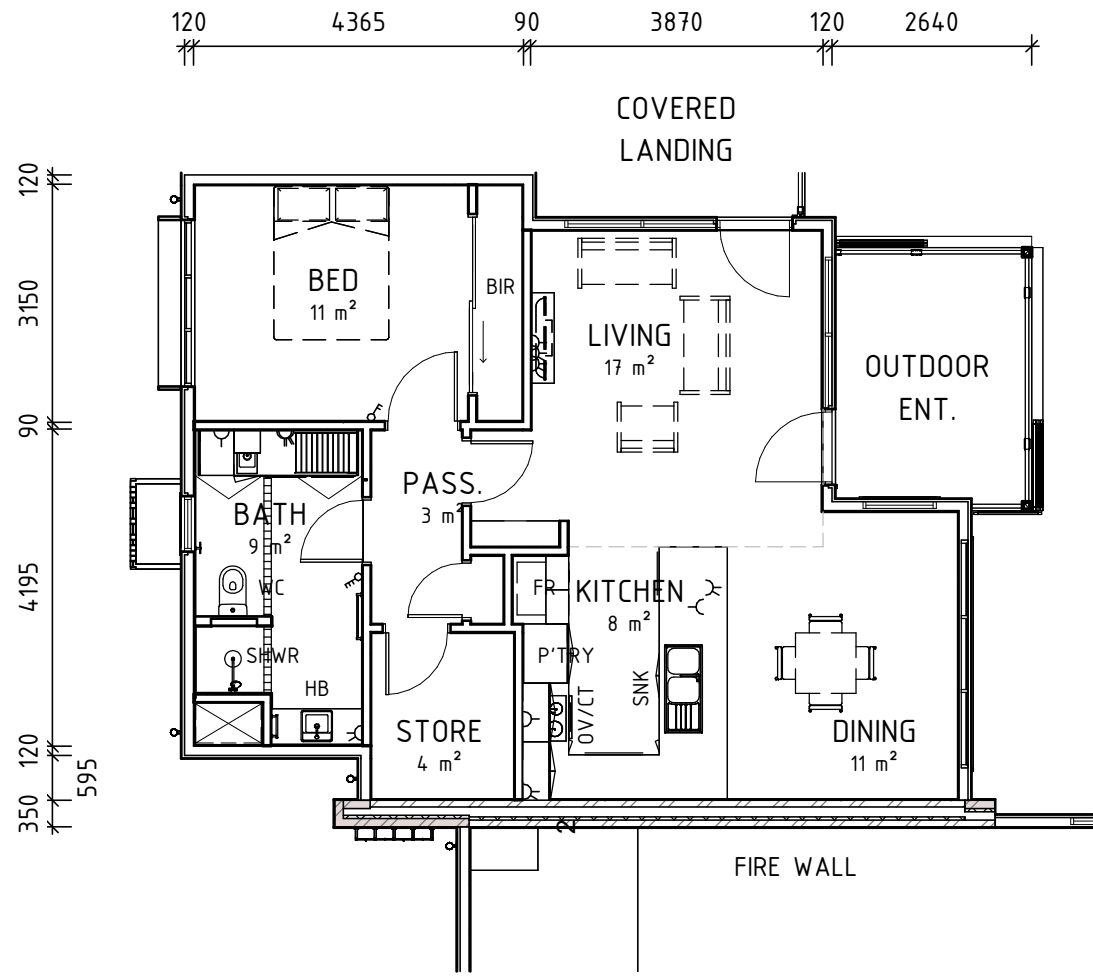

1 BED UNIT - TYPICAL FLOOR LAYOUT

SCALE 1 : 100

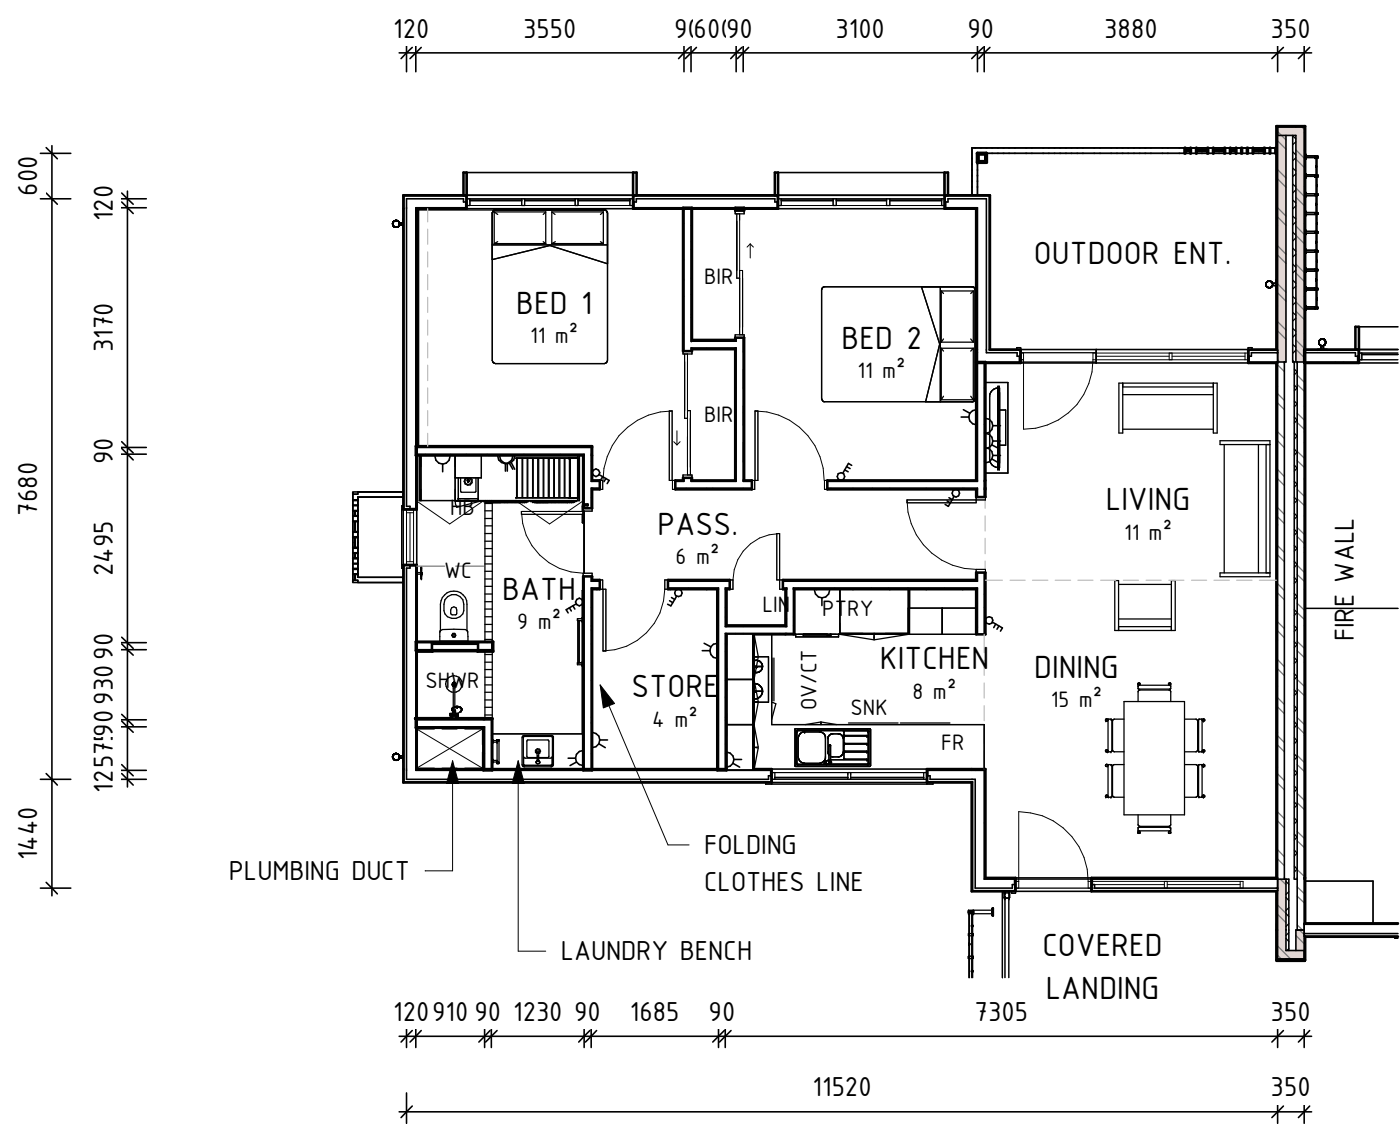

2 BED UNIT - TYPICAL FLOOR LAYOUT

SCALE 1 : 100

PRELIMINARY

E	ISSUED FOR DEVELOPMENT APPROVAL	05.09.2024	
D	PRELIMINARY CONSULTANT ISSUE	09.08.2024	
C	ISSUED FOR DEVELOPMENT APPROVAL	12.07.2024	
B	ISSUED FOR CLIENT REVIEW	24.04.2024	
A	ISSUED FOR CLIENT REVIEW	15.03.2023	
	PRELIMINARY CLIENT REVIEW	09.12.2022	
No.	AMENDMENT	DATE	CHKD

H+H architects

ALBANY  
9842 5558  
KALGOORLIE  
9022 4015  
BUNBURY  
9778 9600


BAYONET HEAD SOCIAL HOUSING HOUSING  
DEVELOPMENT  
BUILDING 1 - FIRST FLOOR PLAN

DESIGNED	JD	SCALE	1 : 100 @ A1	ADDRESS	LOT 952 STRANMORE BOULEVARD, BAYONET HEAD
DRAWN	PG	DATE	NOV. 2022		
APPROVED	JD	PROJECT No.	2333-22	DRAWING No	SK1.21
				REVISION	E




GENERAL NOTES

ALL DIMENSIONS ARE IN METRIC MILLIMETRES.  
WRITTEN DIMENSIONS SHALL TAKE PREFERENCE OVER SCALED DIMENSIONING.  
LARGE SCALE DRAWINGS SHALL TAKE PREFERENCE OVER SMALLER SCALE DRAWINGS.  
THE CONTRACTOR SHALL CARRY OUT THE WORK IN ACCORDANCE WITH THE N.C.C. & LOCAL AUTHORITY REQUIREMENTS.  
ALL MATERIALS SHALL BE OF NEW, GOOD QUALITY & CONFORM TO WHAT IS SHOWN ON THE DRAWINGS.  
THE CONTRACTOR SHALL CHECK & VERIFY ALL DIMENSIONS ON SITE PRIOR TO THE COMMENCEMENT OF ANY BUILDING WORK.  
SITE VISIT - THE CONTRACTOR SHALL BE REQUESTED TO VISIT & ACQUAINT THEMSELVES WITH ALL VISIBLE SITE CONDITIONS & ACCESS TO THE SITE.

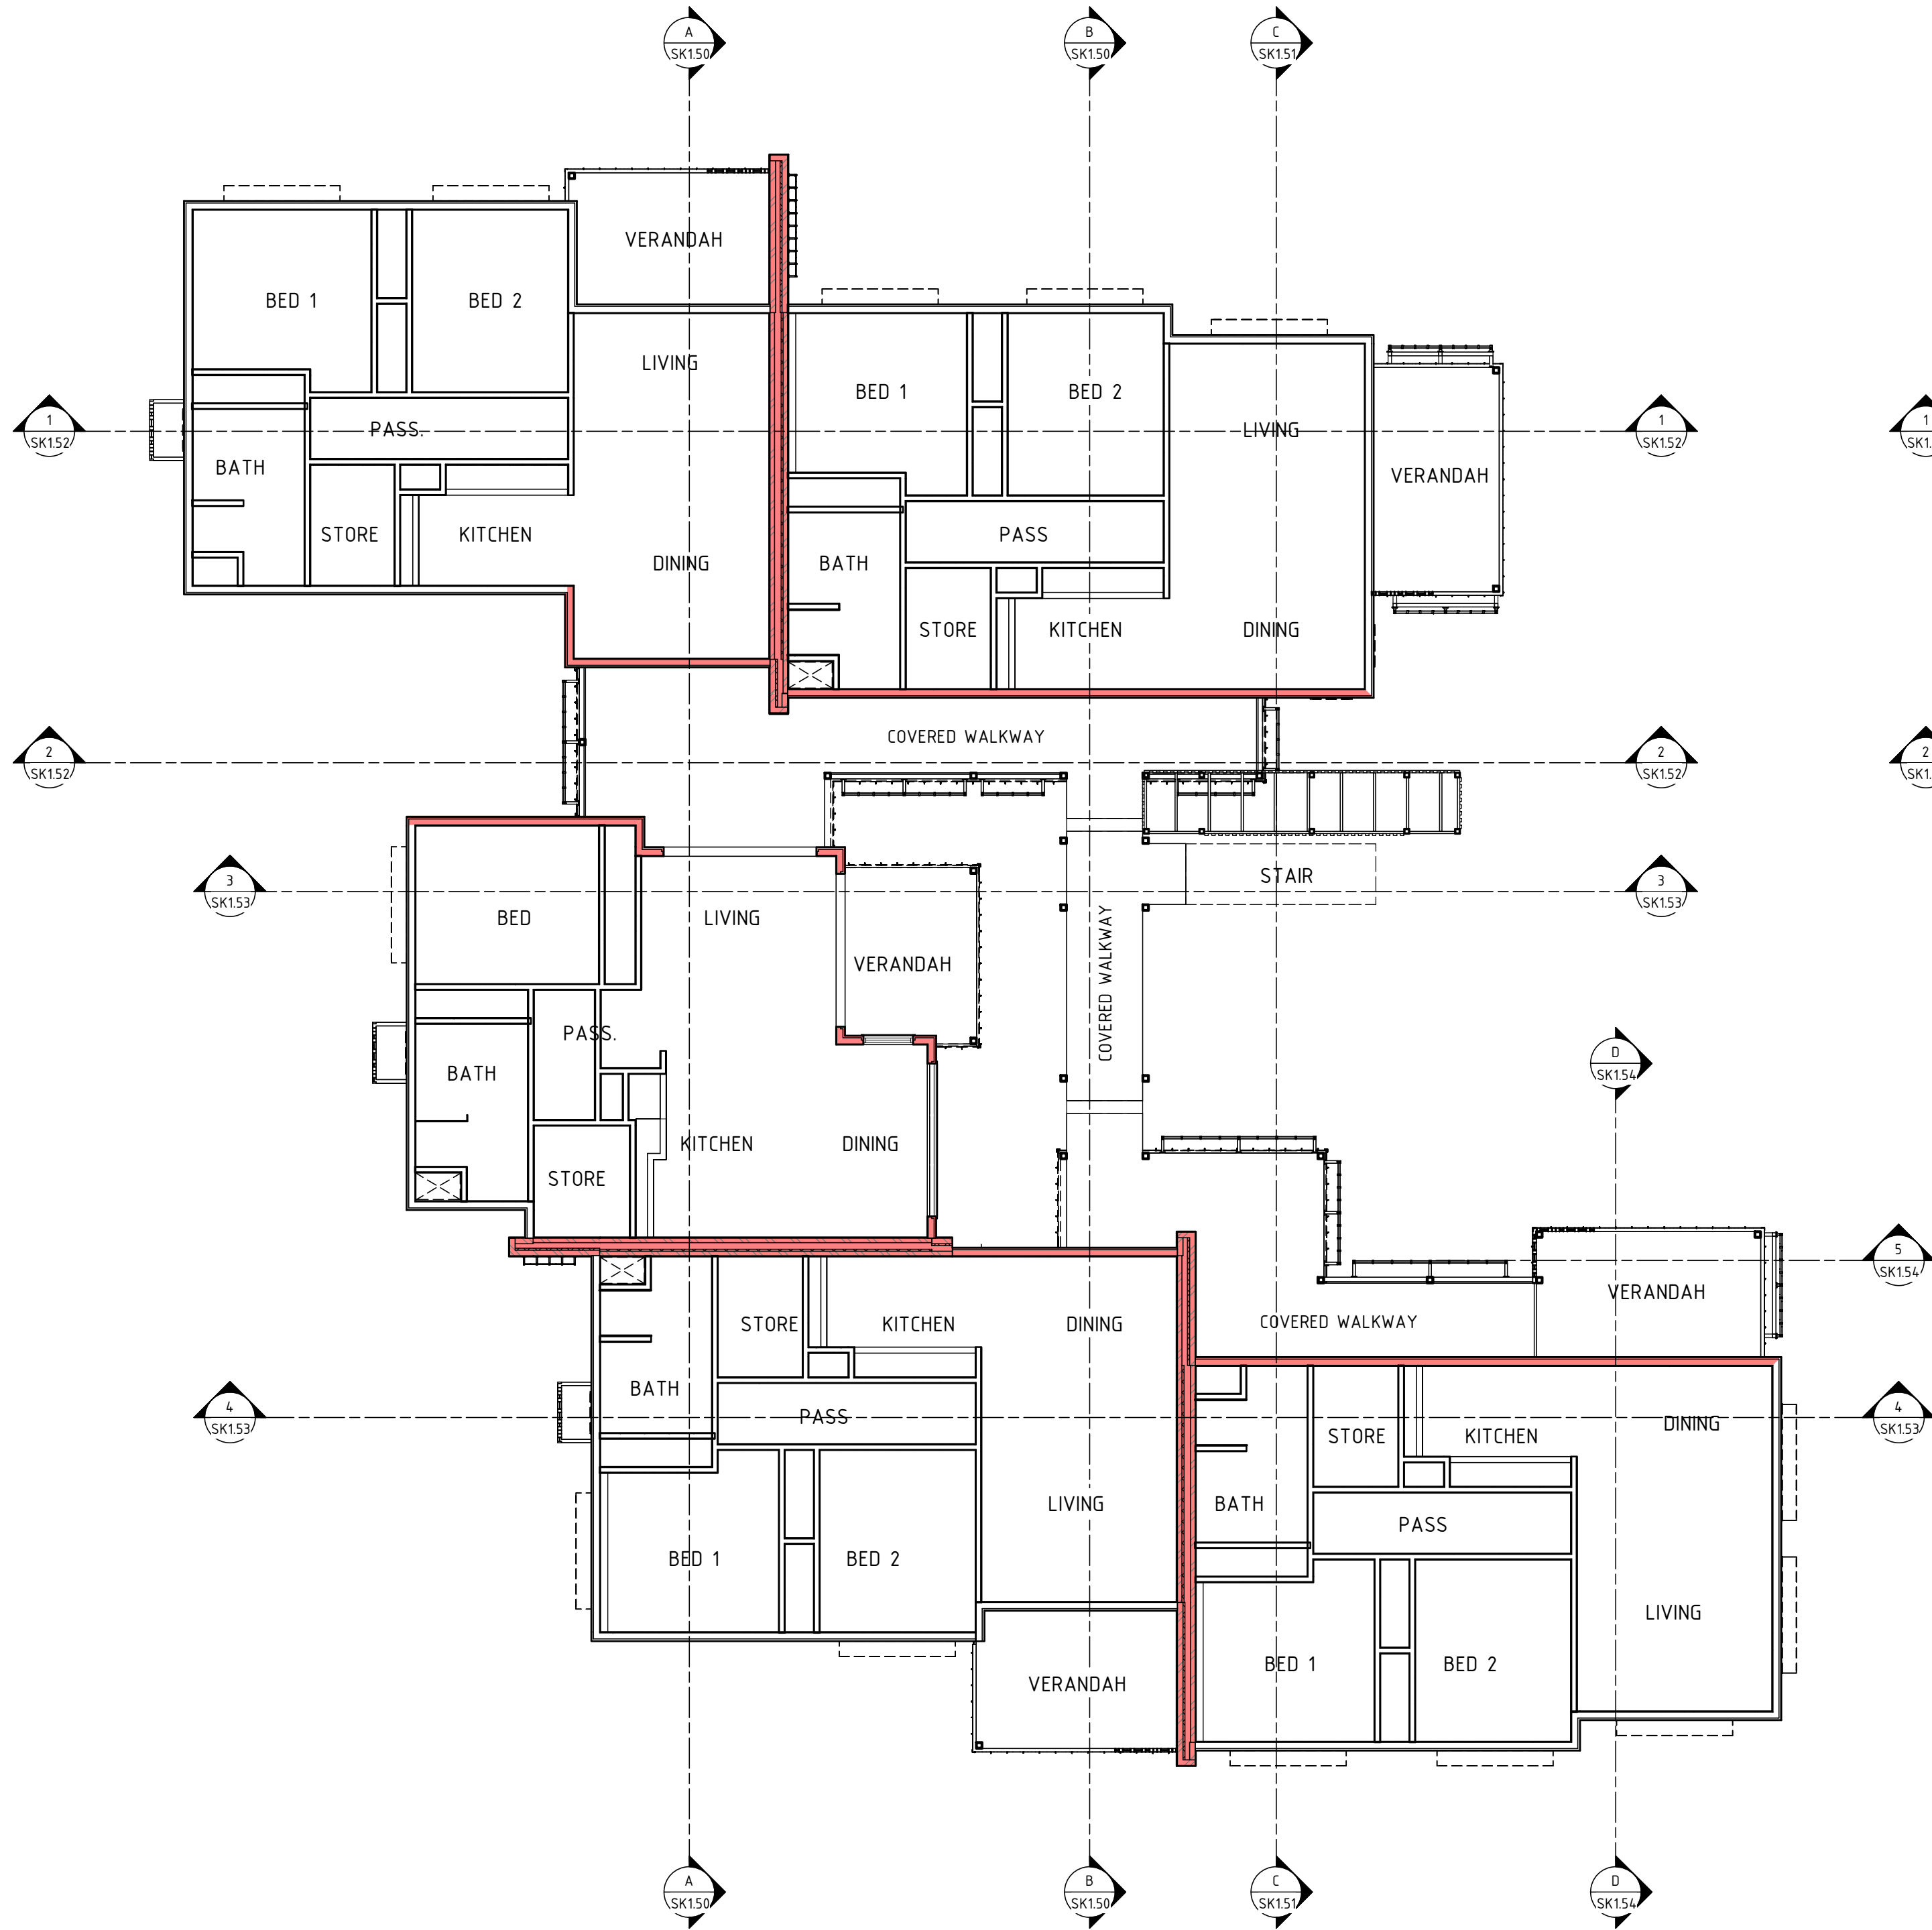

BUILDING 1 - GROUND FLOOR REFLECTED CEILING PLAN  
SCALE 1 : 100

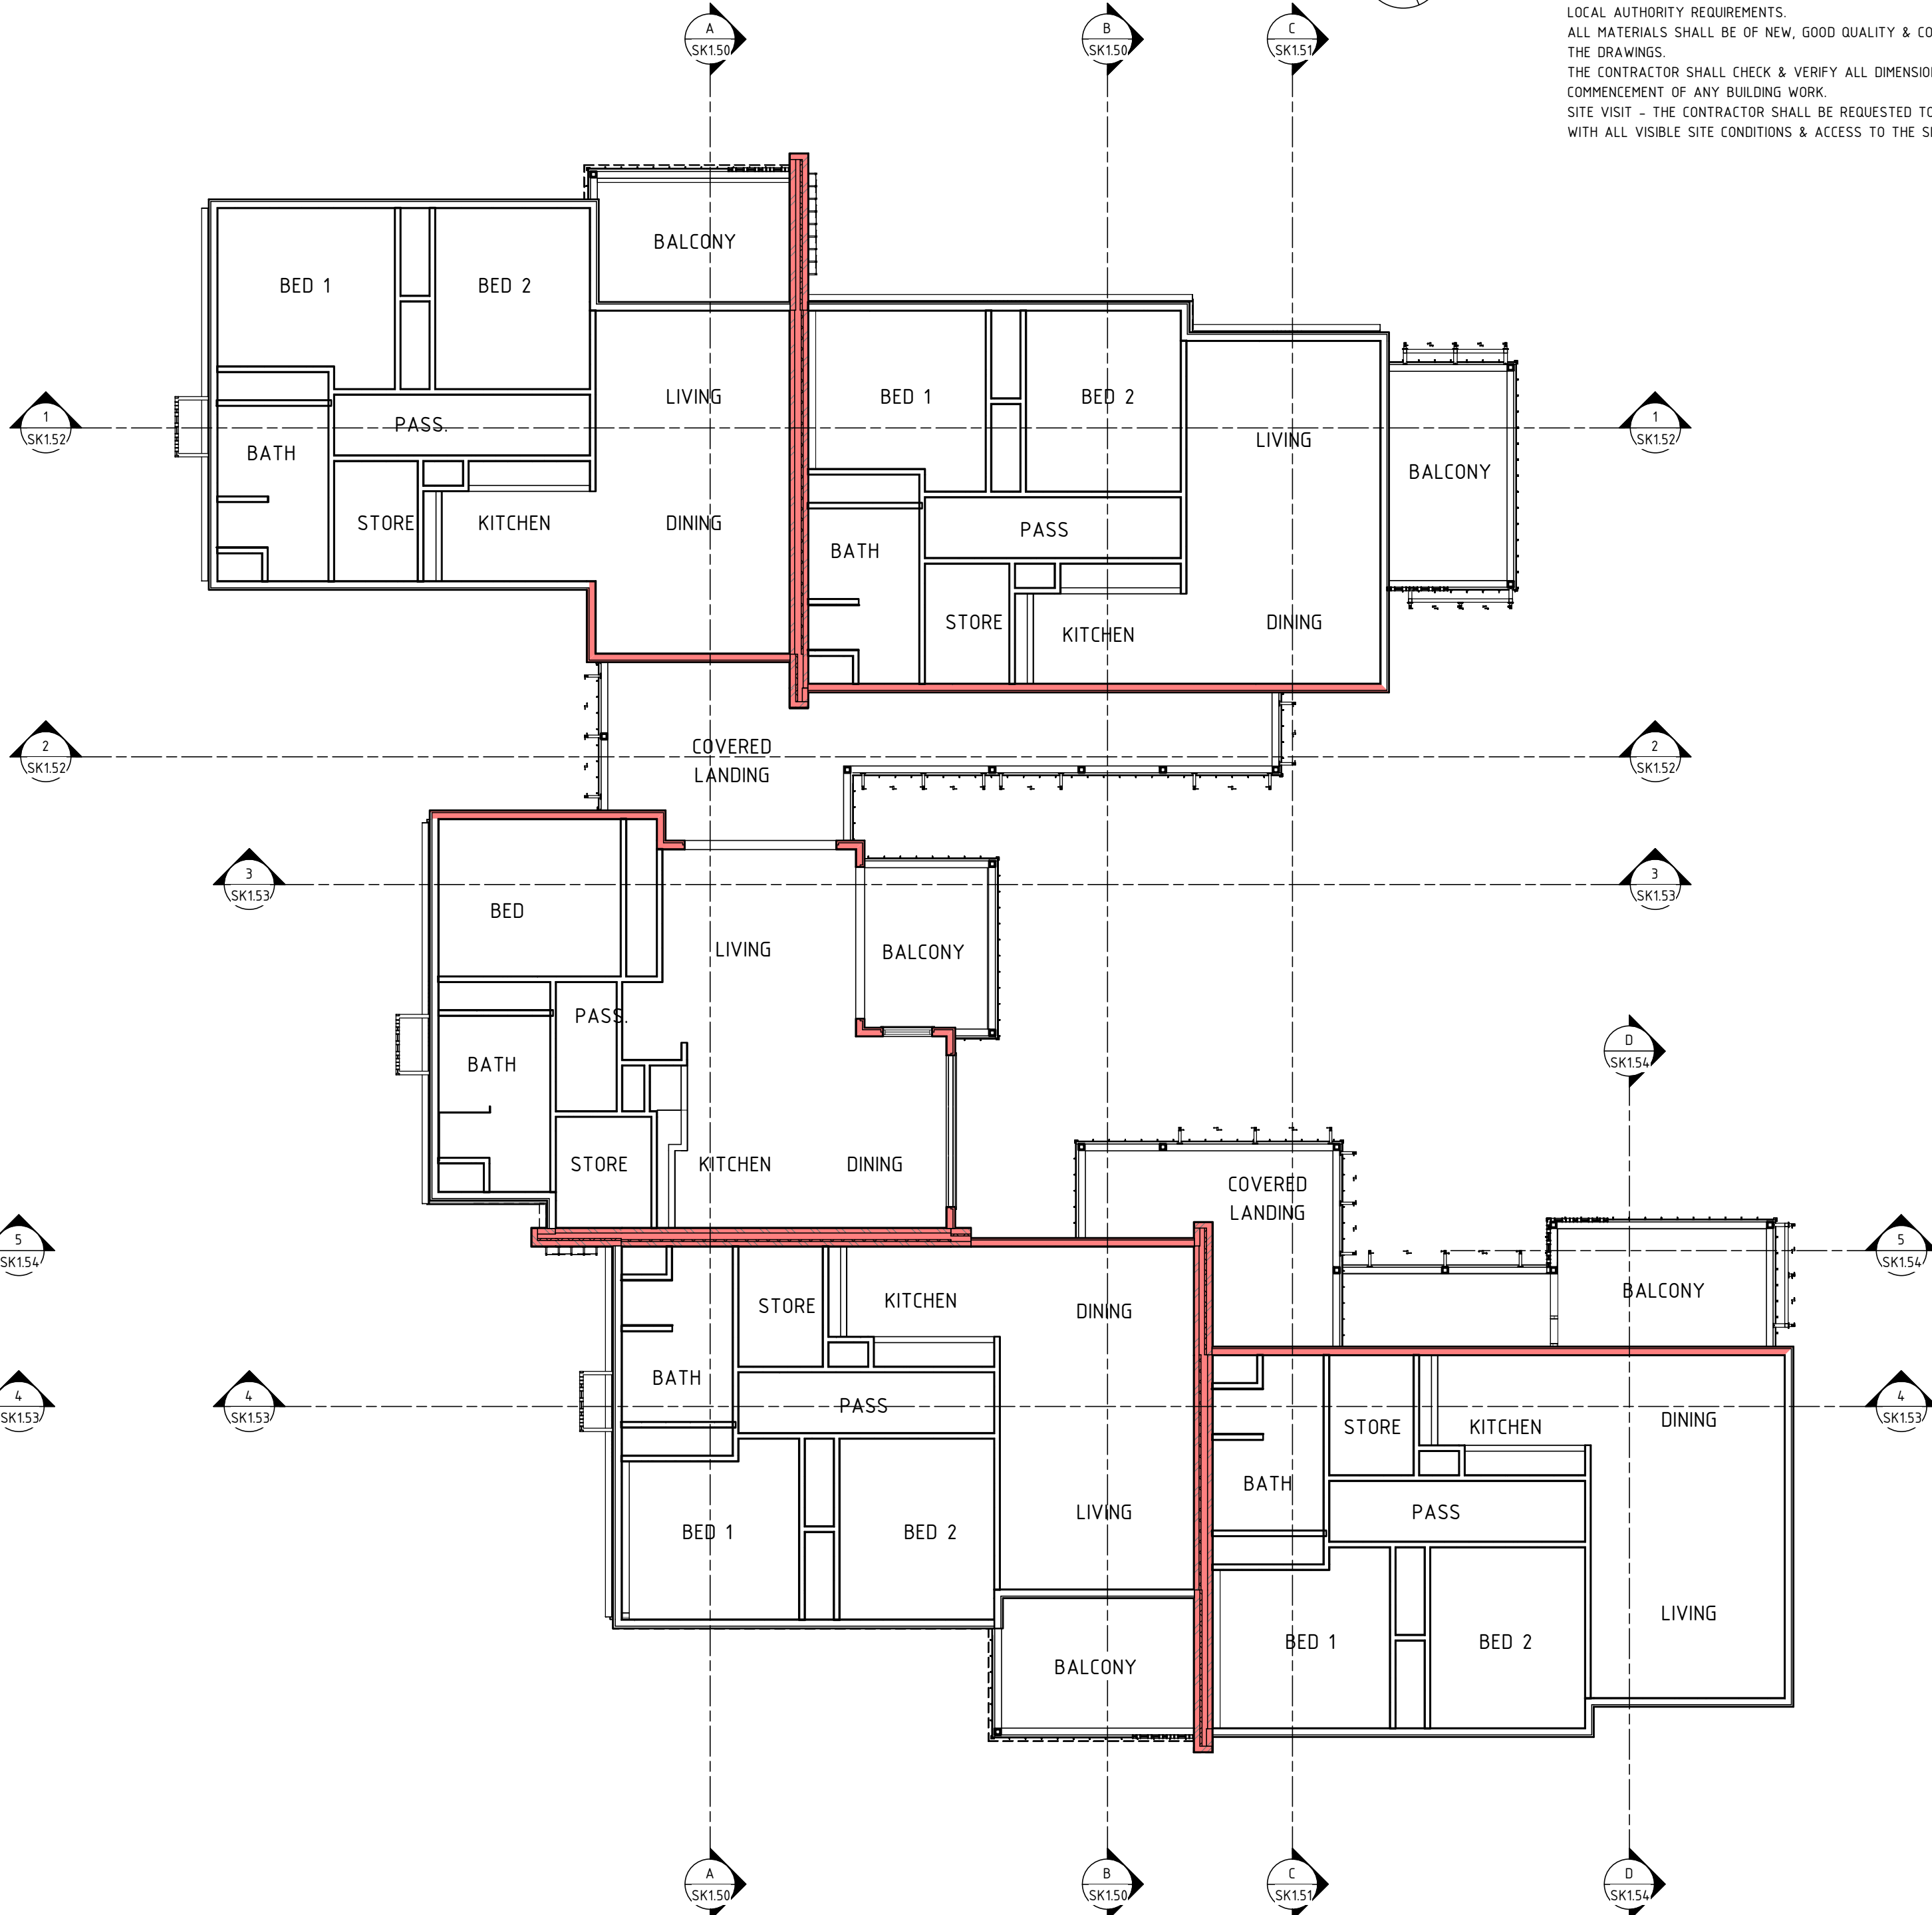

BUILDING 1 - FIRST FLOOR REFLECTED CEILING PLAN  
SCALE 1 : 100

PRELIMINARY

E	ISSUED FOR DEVELOPMENT APPROVAL	05.09.2024	
D	PRELIMINARY CONSULTANT ISSUE	09.08.2024	
C	ISSUED FOR DEVELOPMENT APPROVAL	12.07.2024	
B	ISSUED FOR CLIENT REVIEW	24.04.2024	
A	ISSUED FOR CLIENT REVIEW	15.03.2023	
	PRELIMINARY CLIENT REVIEW	09.12.2022	
No.	AMENDMENT	DATE	CHKD

H+H

architects


ALBANY  
9842 5558  
KALGOORLIE  
9022 4015  
BUNBURY  
9778 9600

BAYONET HEAD SOCIAL HOUSING HOUSING DEVELOPMENT

BUILDING 1 - CEILING PLANS


DESIGNED	Designer	SCALE	1 : 100 @ A1	ADDRESS LOT 952 STRANMORE BOULEVARD, BAYONET HEAD	
DRAWN	Author	DATE	NOV. 2022		
APPROVED	Approver	PROJECT No.	2333-22	DRAWING No	REVISION
ARCHITECTURAL			5/09/2024 3:46:19 PM	SK1.30	E



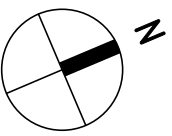

GENERAL NOTES

ALL DIMENSIONS ARE IN METRIC MILLIMETRES.  
WRITTEN DIMENSIONS SHALL TAKE PREFERENCE OVER SCALED DIMENSIONING.  
LARGE SCALE DRAWINGS SHALL TAKE PREFERENCE OVER SMALLER SCALE DRAWINGS.  
THE CONTRACTOR SHALL CARRY OUT THE WORK IN ACCORDANCE WITH THE N.C.C. & LOCAL AUTHORITY REQUIREMENTS.  
ALL MATERIALS SHALL BE OF NEW, GOOD QUALITY & CONFORM TO WHAT IS SHOWN ON THE DRAWINGS.  
THE CONTRACTOR SHALL CHECK & VERIFY ALL DIMENSIONS ON SITE PRIOR TO THE COMMENCEMENT OF ANY BUILDING WORK.  
SITE VISIT - THE CONTRACTOR SHALL BE REQUESTED TO VISIT & ACQUAINT THEMSELF WITH ALL VISIBLE SITE CONDITIONS & ACCESS TO THE SITE.

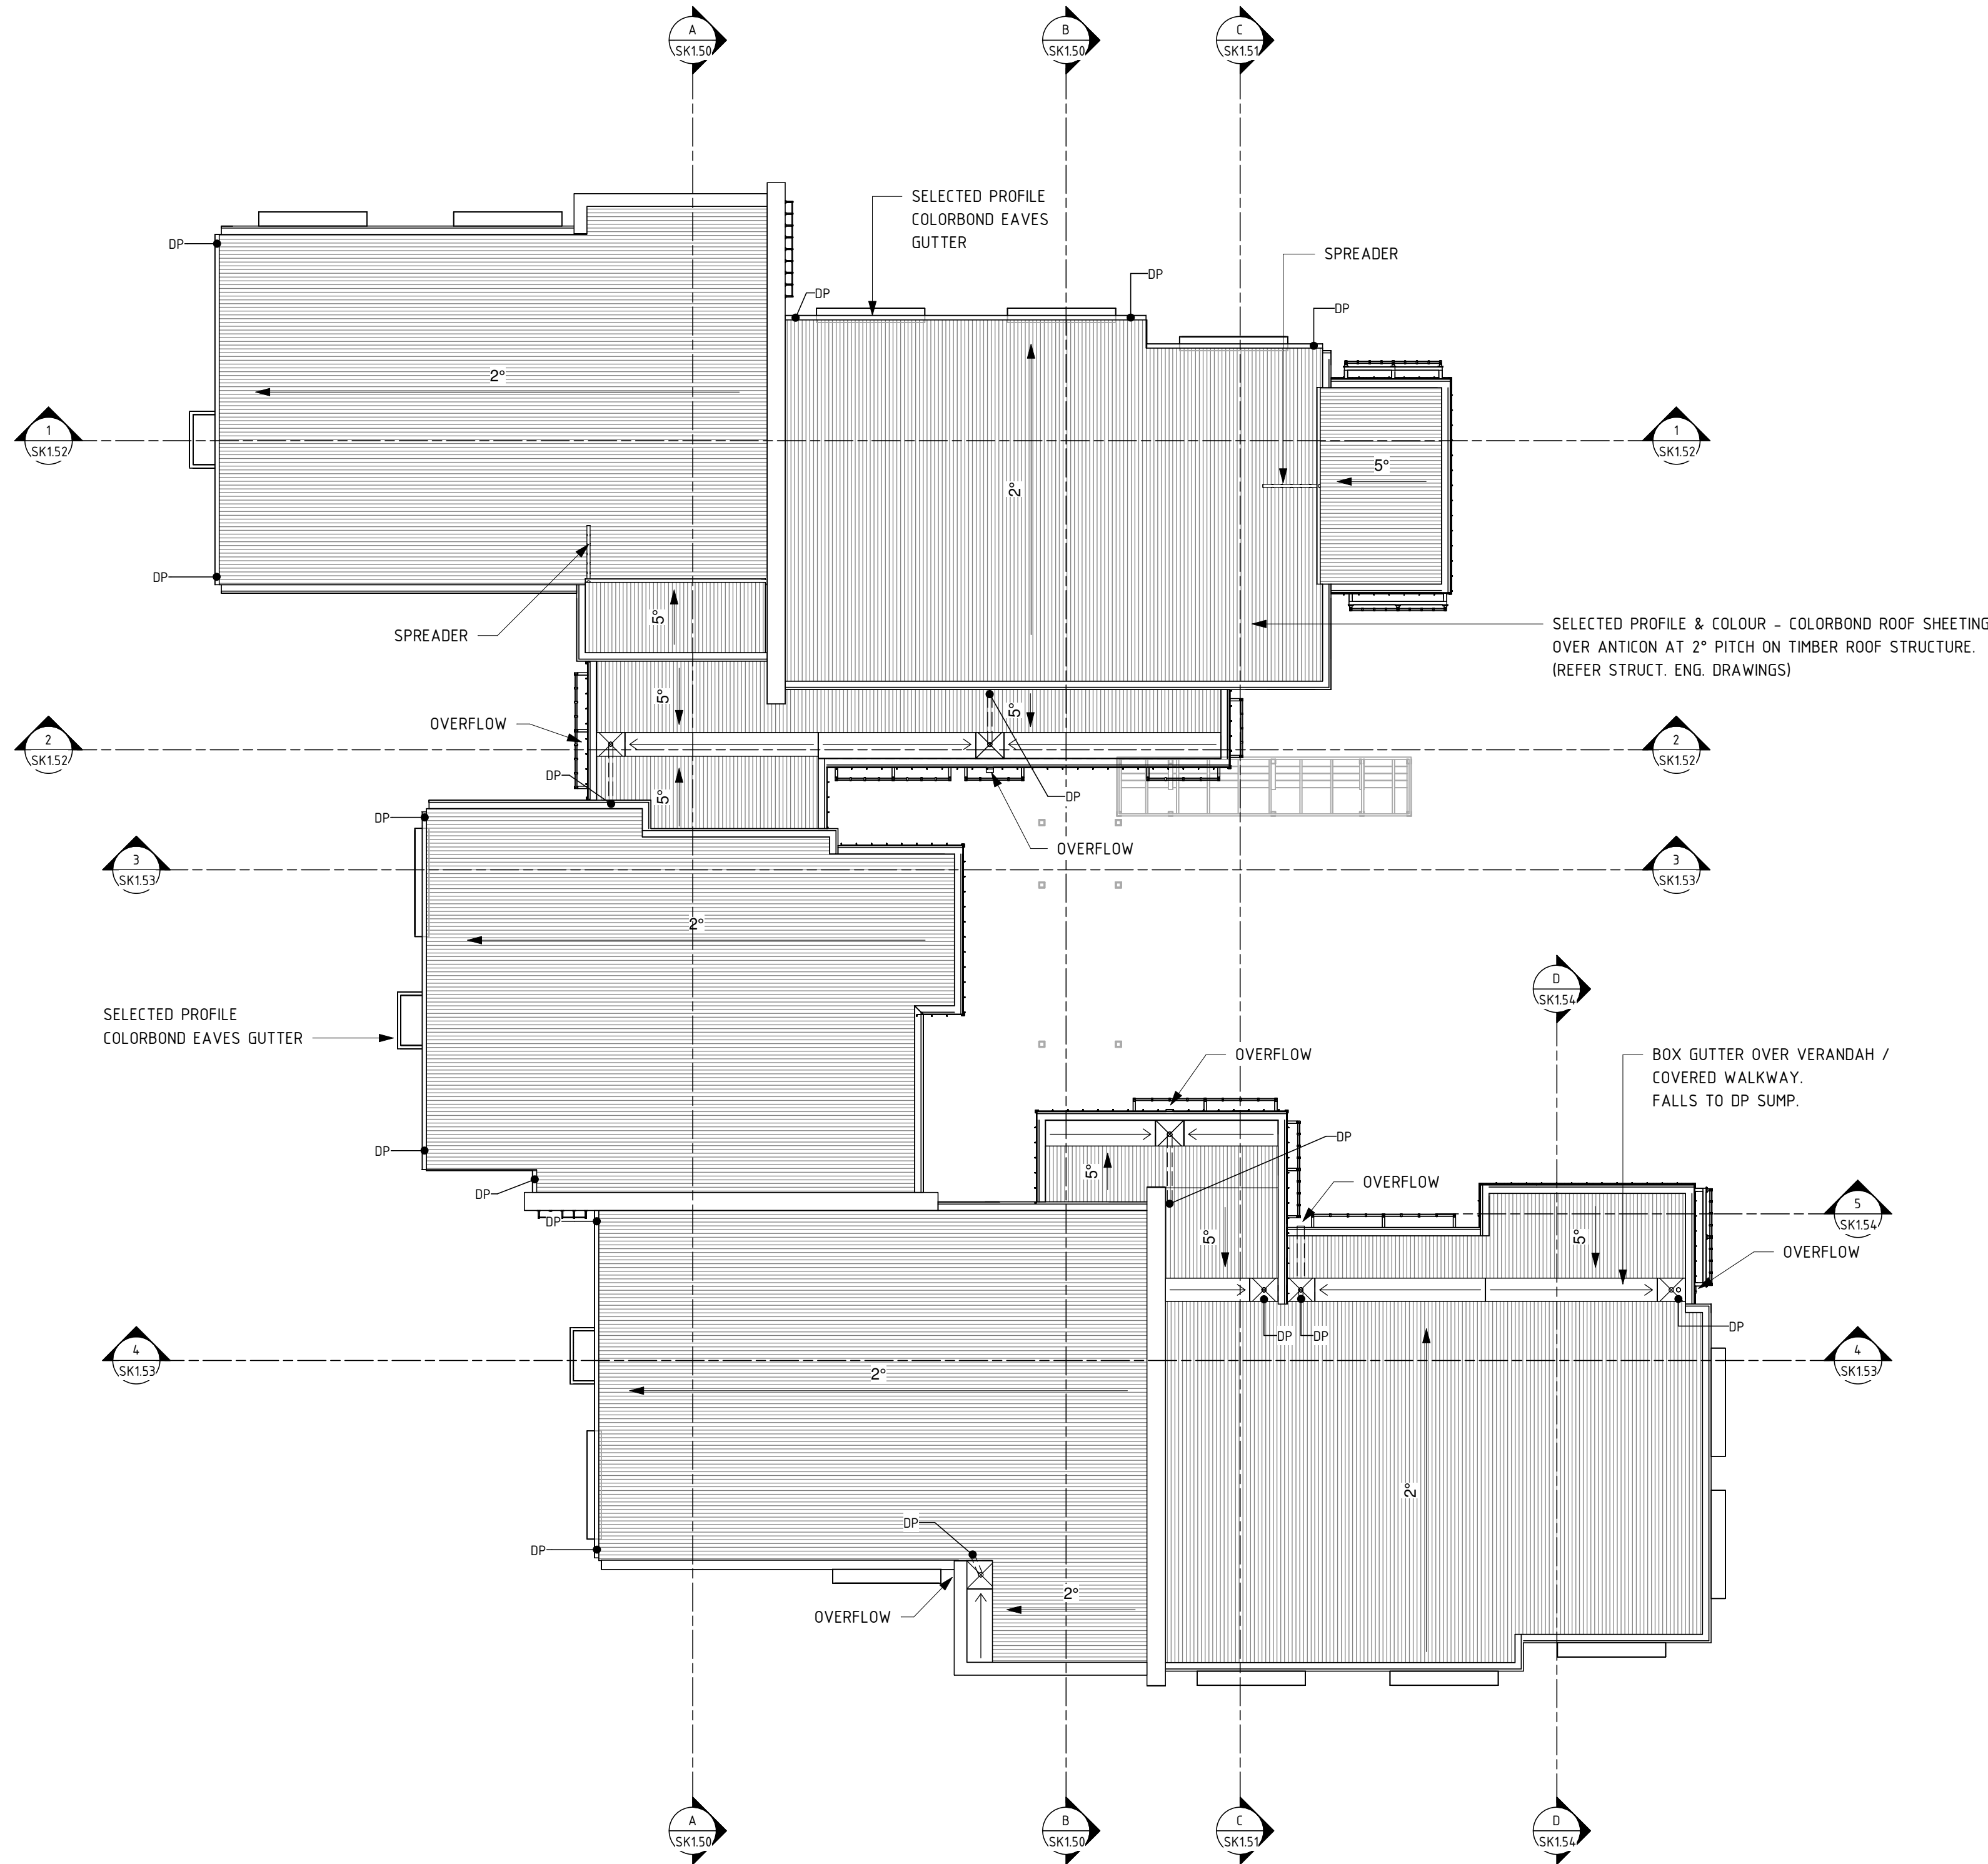

BUILDING 1 - GROUND FLOOR PLAN  
SCALE 1 : 100

PRELIMINARY

E	ISSUED FOR DEVELOPMENT APPROVAL	05.09.2024	
D	PRELIMINARY CONSULTANT ISSUE	09.08.2024	
C	ISSUED FOR DEVELOPMENT APPROVAL	12.07.2024	
B	ISSUED FOR CLIENT REVIEW	24.04.2024	
A	ISSUED FOR CLIENT REVIEW	15.03.2023	
	PRELIMINARY CLIENT REVIEW	09.12.2022	
No.	AMENDMENT	DATE	CHKD

H+H architects

ALBANY  
9842 5558  
KALGOORLIE  
9022 4015  
BUNBURY  
9778 9600

BAYONET HEAD SOCIAL HOUSING HOUSING DEVELOPMENT

BUILDING 1 - ROOF PLAN

DESIGNED	JD	SCALE	1 : 100 @ A1	ADDRESS	
DRAWN	PG	DATE	NOV. 2022	LOT 952 STRANMORE BOULEVARD, BAYONET HEAD	
APPROVED	JD	PROJECT No.	2333-22	DRAWING No	REVISION
ARCHITECTURAL			5/09/2024 3:48:57 PM	SK1.31	E



ALL DIMENSIONS ARE IN METRIC MILLIMETERS.  
WRITTEN DIMENSIONS SHALL TAKE PREFERENCE OVER SCALED DIMENSIONING.  
LARGE SCALE DRAWINGS SHALL TAKE PREFERENCE OVER SMALLER SCALE DRAWINGS.  
THE CONTRACTOR SHALL CARRY OUT THE WORK IN ACCORDANCE WITH THE N.C.C. & LOCAL AUTHORITY REQUIREMENTS.  
ALL MATERIALS SHALL BE OF NEW, GOOD QUALITY & CONFORM TO WHAT IS SHOWN ON THE DRAWINGS.  
THE CONTRACTOR SHALL CHECK & VERIFY ALL DIMENSIONS ON SITE PRIOR TO THE COMMENCEMENT OF ANY BUILDING WORK.  
SITE VISIT - THE CONTRACTOR SHALL BE REQUESTED TO VISIT & ACQUAINT THEMSELF WITH ALL VISIBLE SITE CONDITIONS & ACCESS TO THE SITE.




E	ISSUED FOR DEVELOPMENT APPROVAL	05.09.2024	
D	PRELIMINARY CONSULTANT ISSUE	09.08.2024	
C	ISSUED FOR DEVELOPMENT APPROVAL	12.07.2024	
B	ISSUED FOR CLIENT REVIEW	24.04.2024	
A	ISSUED FOR CLIENT REVIEW	15.03.2023	
	PRELIMINARY CLIENT REVIEW	09.12.2022	
No.	AMENDMENT	DATE	CHKD

BAYONET HEAD SOCIAL HOUSING HOUSING  
DEVELOPMENT  
BUILDING 1 - ELEVATIONS

DESIGNED	Designer	SCALE	1 : 100 @ A1	ADDRESS	
DRAWN	PG	DATE	NOV. 2022	LOT 952 STRANMORE BOULEVARD, BAYONET HEAD	
APPROVED	Approver	PROJECT No.	2333-22	DRAWING No	REVISION
ARCHITECTURAL			5/09/2024 3:50-4:5 PM	SK1.40	E



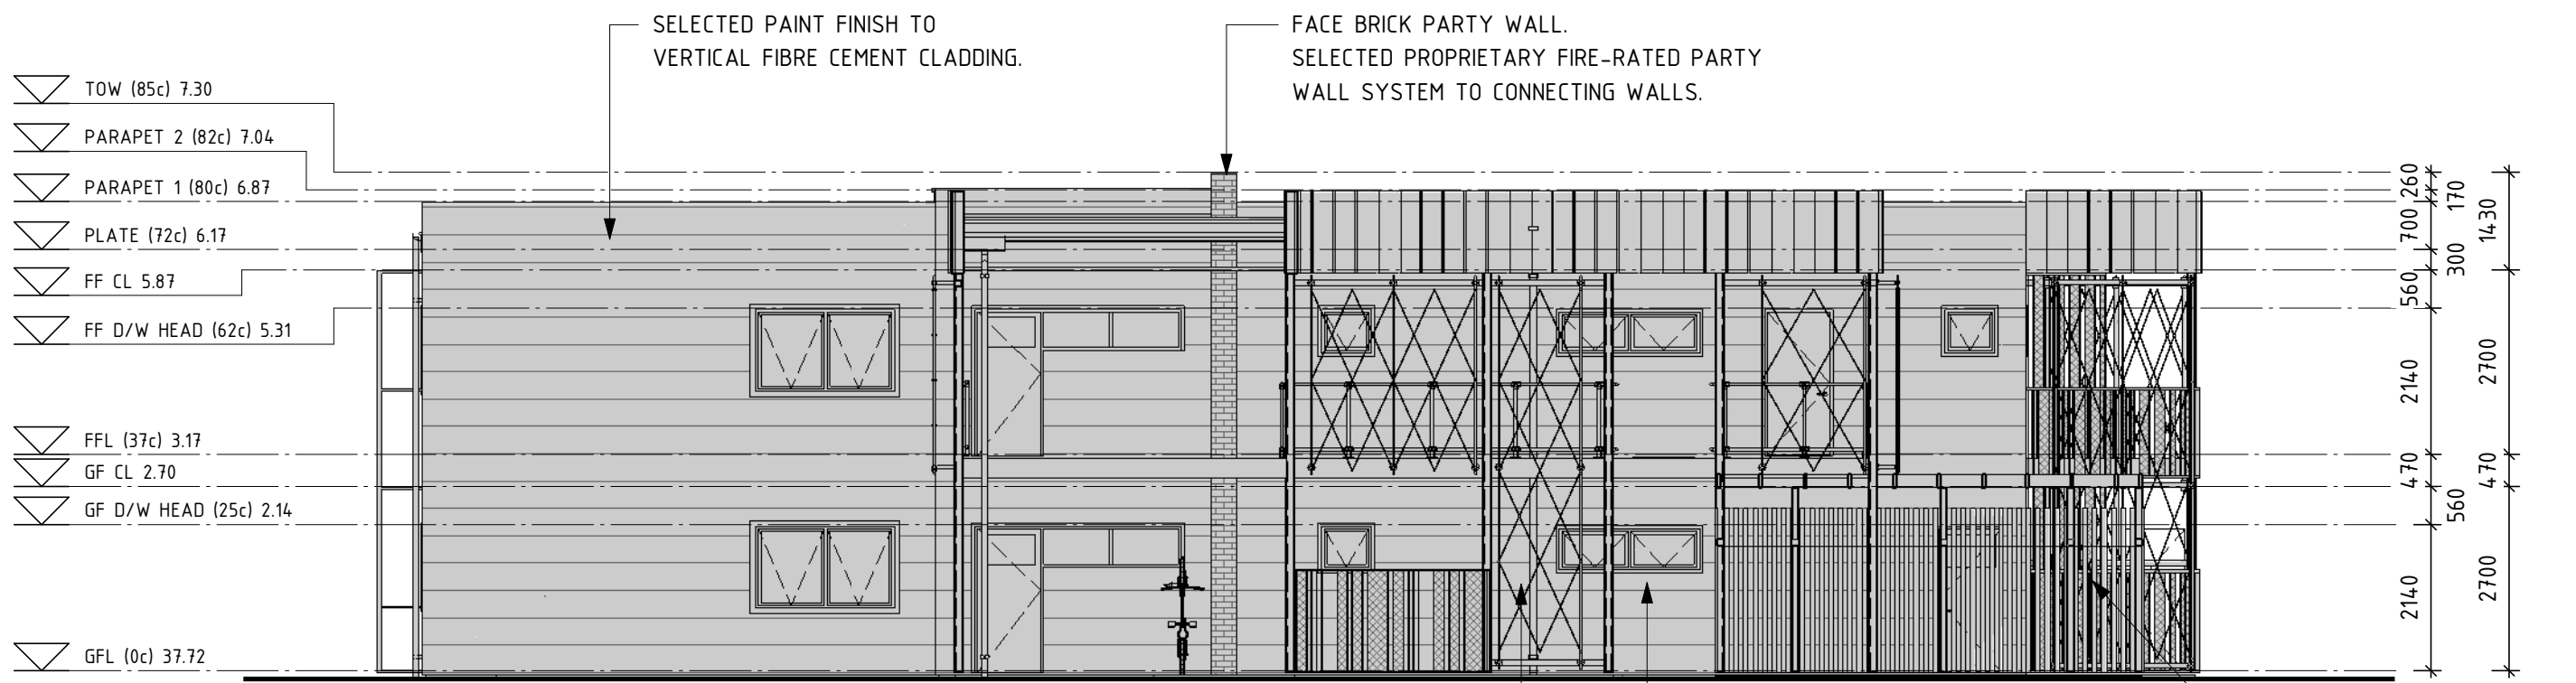


BUILDING 1 - EAST ELEVATION - INTERNAL COURTYARD  
SCALE 1 : 100




BUILDING 1 - EAST ELEVATION  
SCALE 1 : 100



BUILDING 1 - WEST ELEVATION  
SCALE 1 : 100

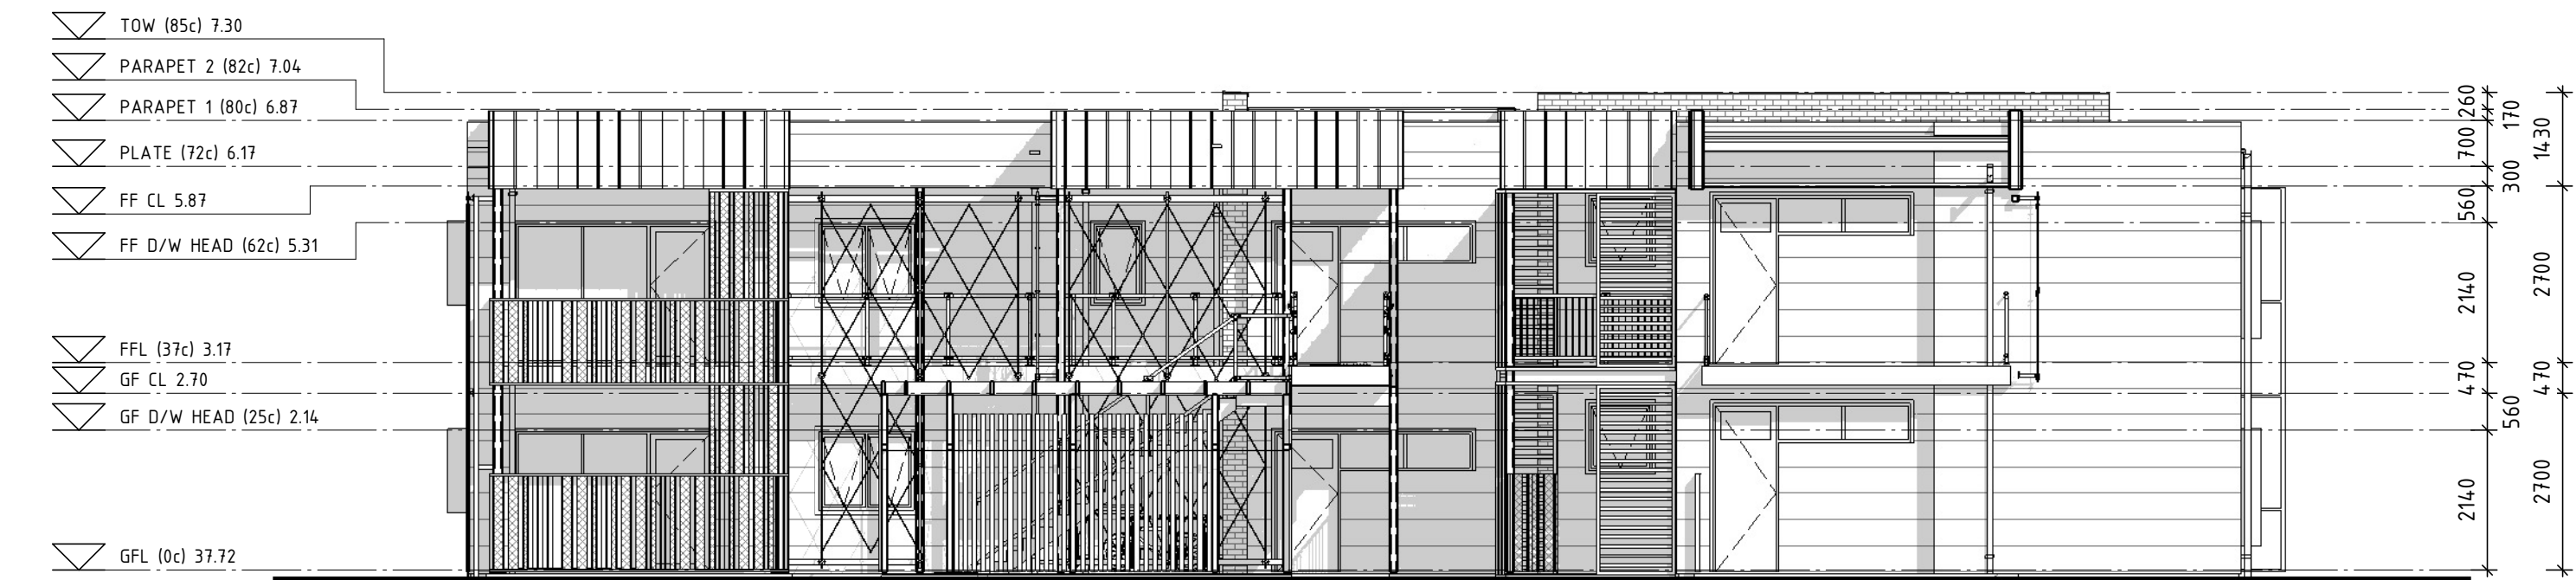

BUILDING 1 - WEST ELEVATION - INTERNAL COURTYARD  
SCALE 1 : 100

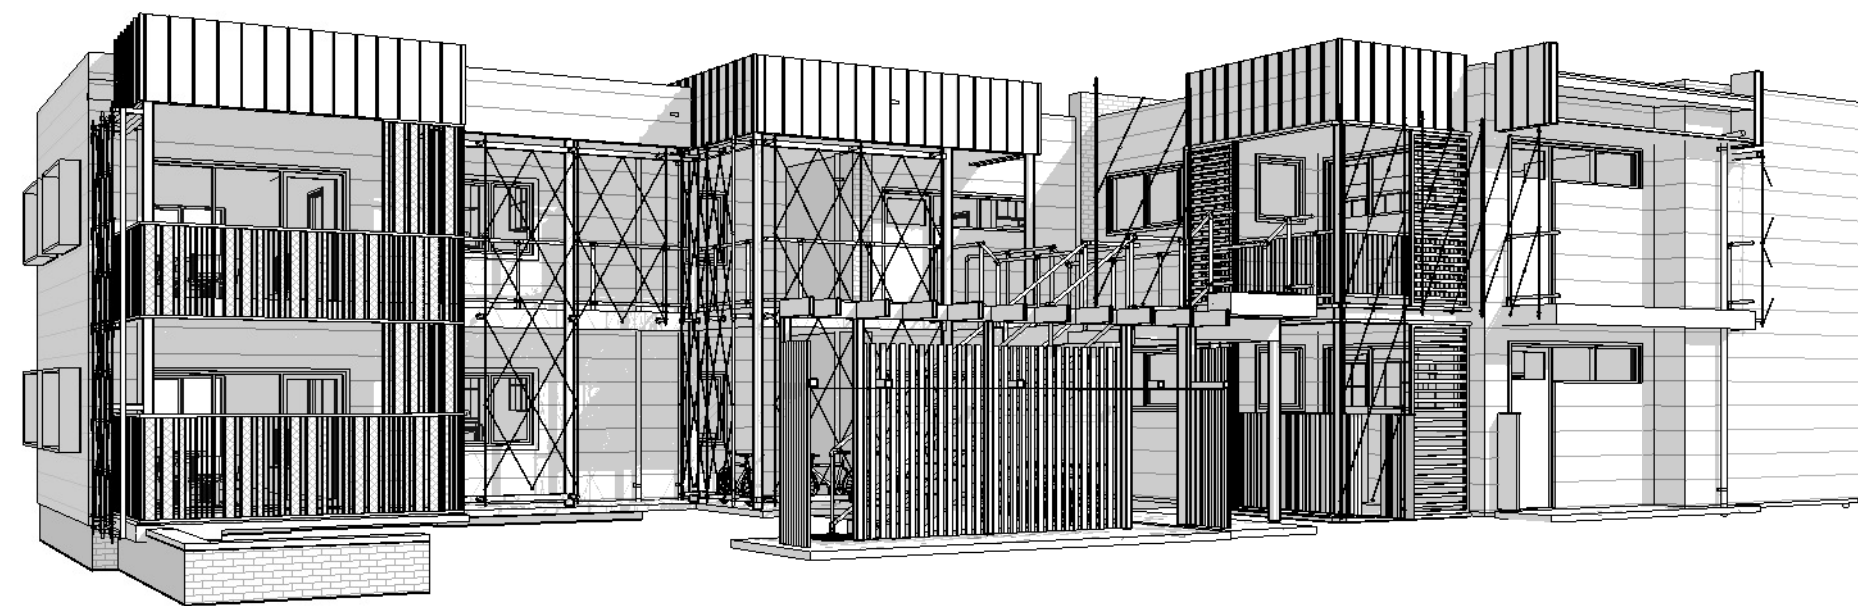

## GENERAL NOTES

ALL DIMENSIONS ARE IN METRIC MILLIMETRES.  
WRITTEN DIMENSIONS SHALL TAKE PREFERENCE OVER SCALED DIMENSIONING.  
LARGE SCALE DRAWINGS SHALL TAKE PREFERENCE OVER SMALLER SCALE DRAWINGS.  
THE CONTRACTOR SHALL CARRY OUT THE WORK IN ACCORDANCE WITH THE N.C.C. & LOCAL AUTHORITY REQUIREMENTS.  
ALL MATERIALS SHALL BE OF NEW, GOOD QUALITY & CONFORM TO WHAT IS SHOWN ON THE DRAWINGS.  
THE CONTRACTOR SHALL CHECK & VERIFY ALL DIMENSIONS ON SITE PRIOR TO THE COMMENCEMENT OF ANY BUILDING WORK.  
SITE VISIT - THE CONTRACTOR SHALL BE REQUESTED TO VISIT & ACQUAINT THEMSELVES WITH ALL VISIBLE SITE CONDITIONS & ACCESS TO THE SITE.

## PRELIMINARY

No.	AMENDMENT	DATE	CHKD
E	ISSUED FOR DEVELOPMENT APPROVAL	05.09.2024	
D	PRELIMINARY CONSULTANT ISSUE	09.08.2024	
C	ISSUED FOR DEVELOPMENT APPROVAL	12.07.2024	
B	ISSUED FOR CLIENT REVIEW	24.04.2024	
A	ISSUED FOR CLIENT REVIEW	15.03.2023	
	PRELIMINARY CLIENT REVIEW	09.12.2022	

**H+H architects**  
ALBANY 9842 5558  
KALGOORLIE 9022 4015  
BUNBURY 9778 9600

## BAYONET HEAD SOCIAL HOUSING HOUSING DEVELOPMENT BUILDING 1 - ELEVATIONS

DESIGNED	Designer	SCALE	1 : 100 @ A1	ADDRESS	LOT 952 STRANMORE BOULEVARD, BAYONET HEAD
DRAWN	PG	DATE	NOV. 2022	DRAWING No	REVISION
APPROVED	Approver	PROJECT No.	2333-22		
ARCHITECTURAL	5/09/2024 3:52:44 PM	SK1.41	E		



GENERAL NOTES


ALL DIMENSIONS ARE IN METRIC MILLIMETRES.  
WRITTEN DIMENSIONS SHALL TAKE PREFERENCE OVER SCALED DIMENSIONING.  
LARGE SCALE DRAWINGS SHALL TAKE PREFERENCE OVER SMALLER SCALE DRAWINGS.  
THE CONTRACTOR SHALL CARRY OUT THE WORK IN ACCORDANCE WITH THE N.C.C. & LOCAL AUTHORITY REQUIREMENTS.  
ALL MATERIALS SHALL BE OF NEW, GOOD QUALITY & CONFORM TO WHAT IS SHOWN ON THE DRAWINGS.  
THE CONTRACTOR SHALL CHECK & VERIFY ALL DIMENSIONS ON SITE PRIOR TO THE COMMENCEMENT OF ANY BUILDING WORK.  
SITE VISIT - THE CONTRACTOR SHALL BE REQUESTED TO VISIT & ACQUAINT THEMSELF WITH ALL VISIBLE SITE CONDITIONS & ACCESS TO THE SITE.



BUILDING 1 - NORTH-WEST ELEVATION  
SCALE



BUILDING 1 - NORTH-EAST ELEVATION  
SCALE

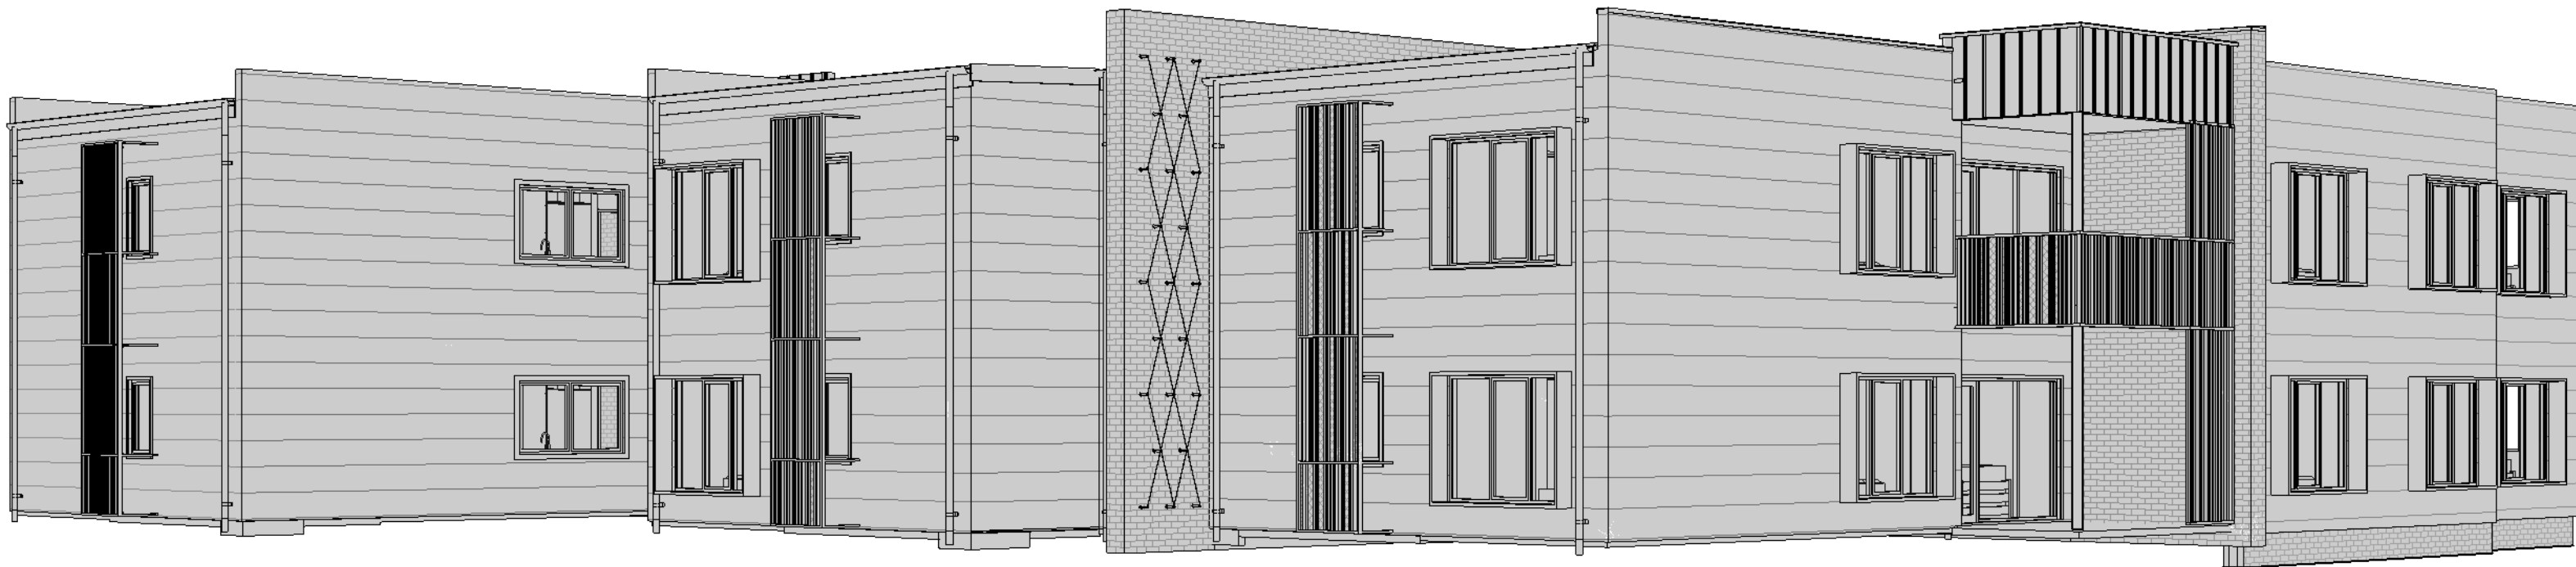

BUILDING 1 - SOUTH-EAST ELEVATION  
SCALE



BUILDING 1 - SOUTH-WEST ELEVATION  
SCALE

PRELIMINARY

E	ISSUED FOR DEVELOPMENT APPROVAL	05.09.2024	
D	PRELIMINARY CONSULTANT ISSUE	09.08.2024	
C	ISSUED FOR DEVELOPMENT APPROVAL	12.07.2024	
B	ISSUED FOR CLIENT REVIEW	24.04.2024	
A	ISSUED FOR CLIENT REVIEW	15.03.2023	
	PRELIMINARY CLIENT REVIEW	09.12.2022	
No.	AMENDMENT	DATE	CHKD



H+H architects

ALBANY  
9842 5558  
KALGOORLIE  
9022 4015  
BUNBURY  
9778 9600

BAYONET HEAD SOCIAL HOUSING HOUSING  
DEVELOPMENT  
BUILDING 1 - ELEVATIONS

DESIGNED	Designer	SCALE	@ A1	ADDRESS	
DRAWN	PG	DATE	NOV. 2022	LOT 952 STRANMORE BOULEVARD, BAYONET HEAD	
APPROVED	Approver	PROJECT No.	2333-22	DRAWING No	REVISION
ARCHITECTURAL			5/09/2024 3:53:34 PM	SK1.42	E



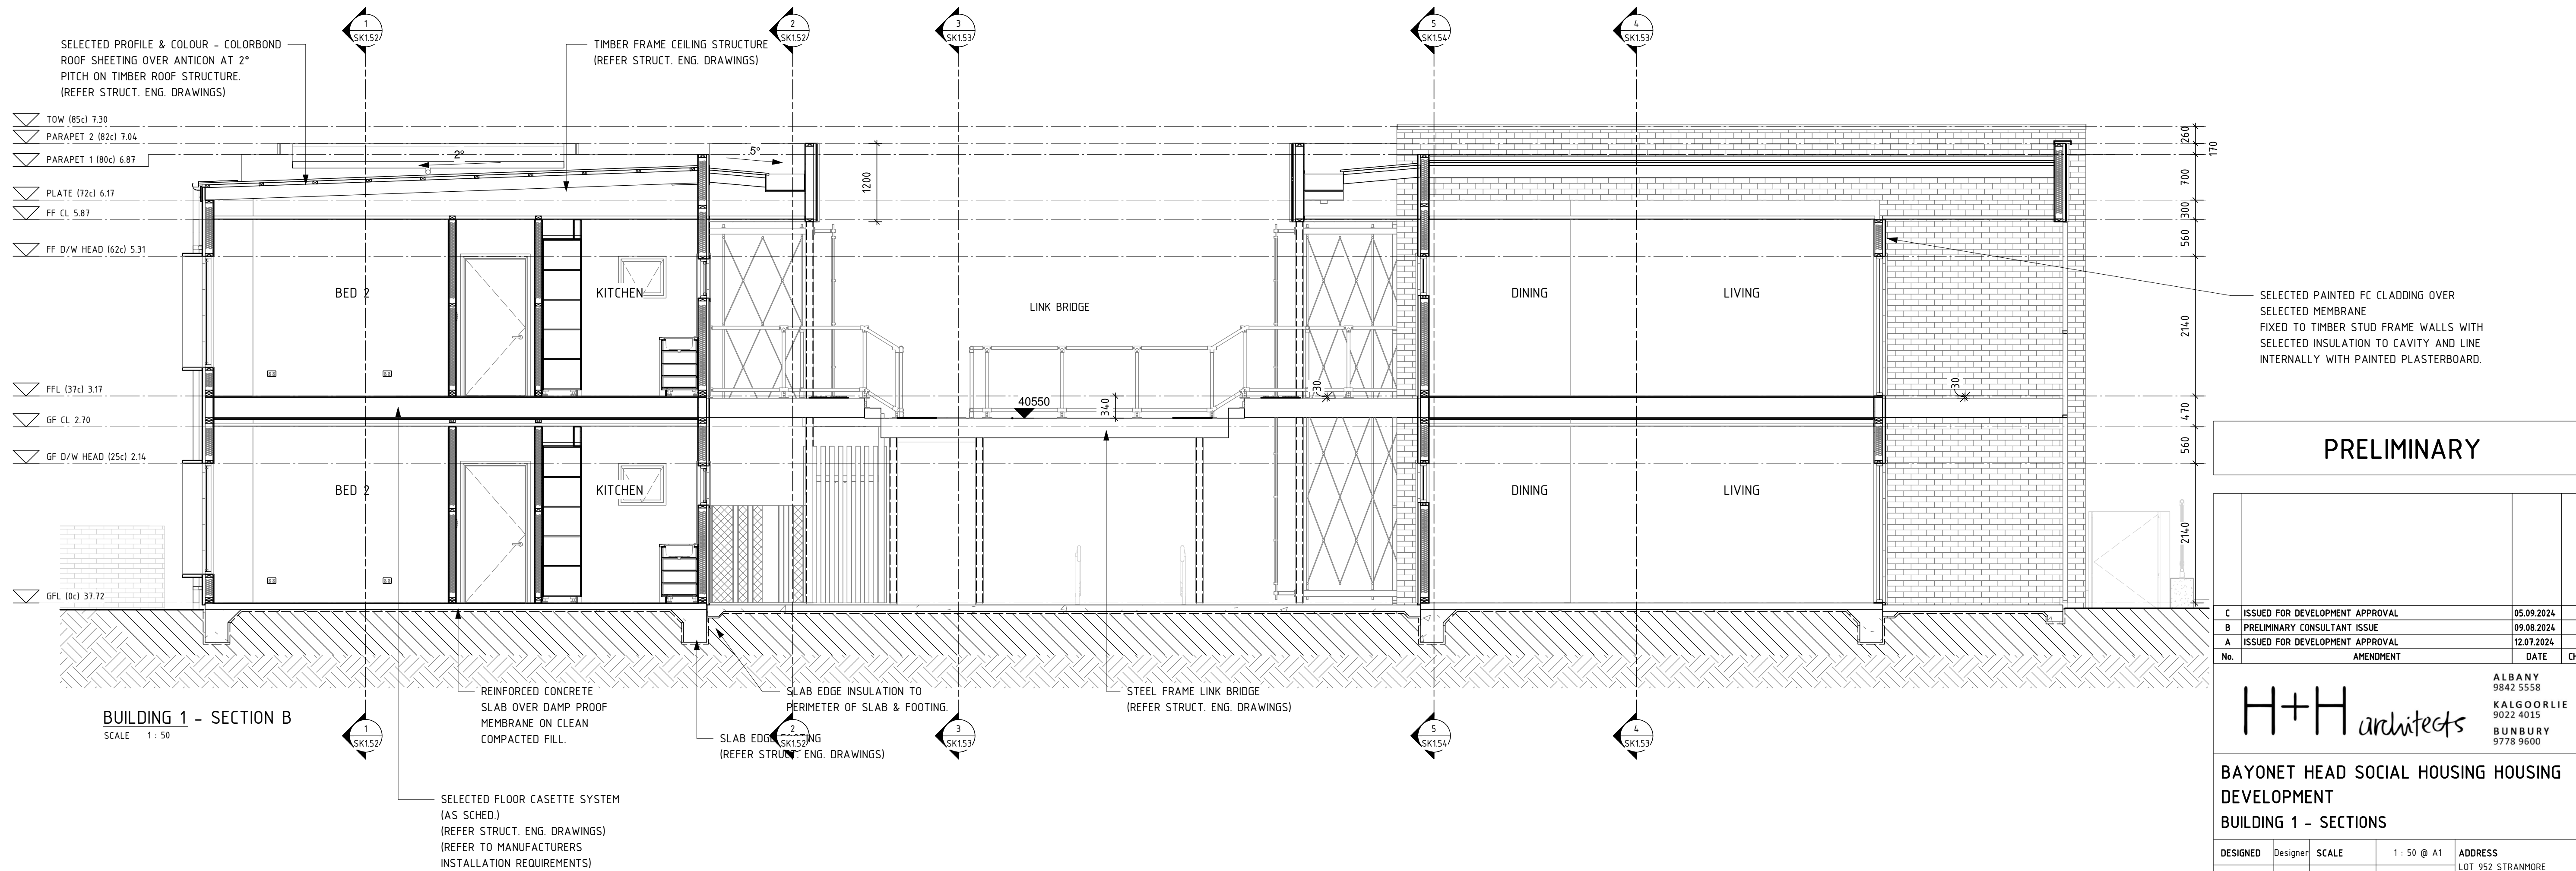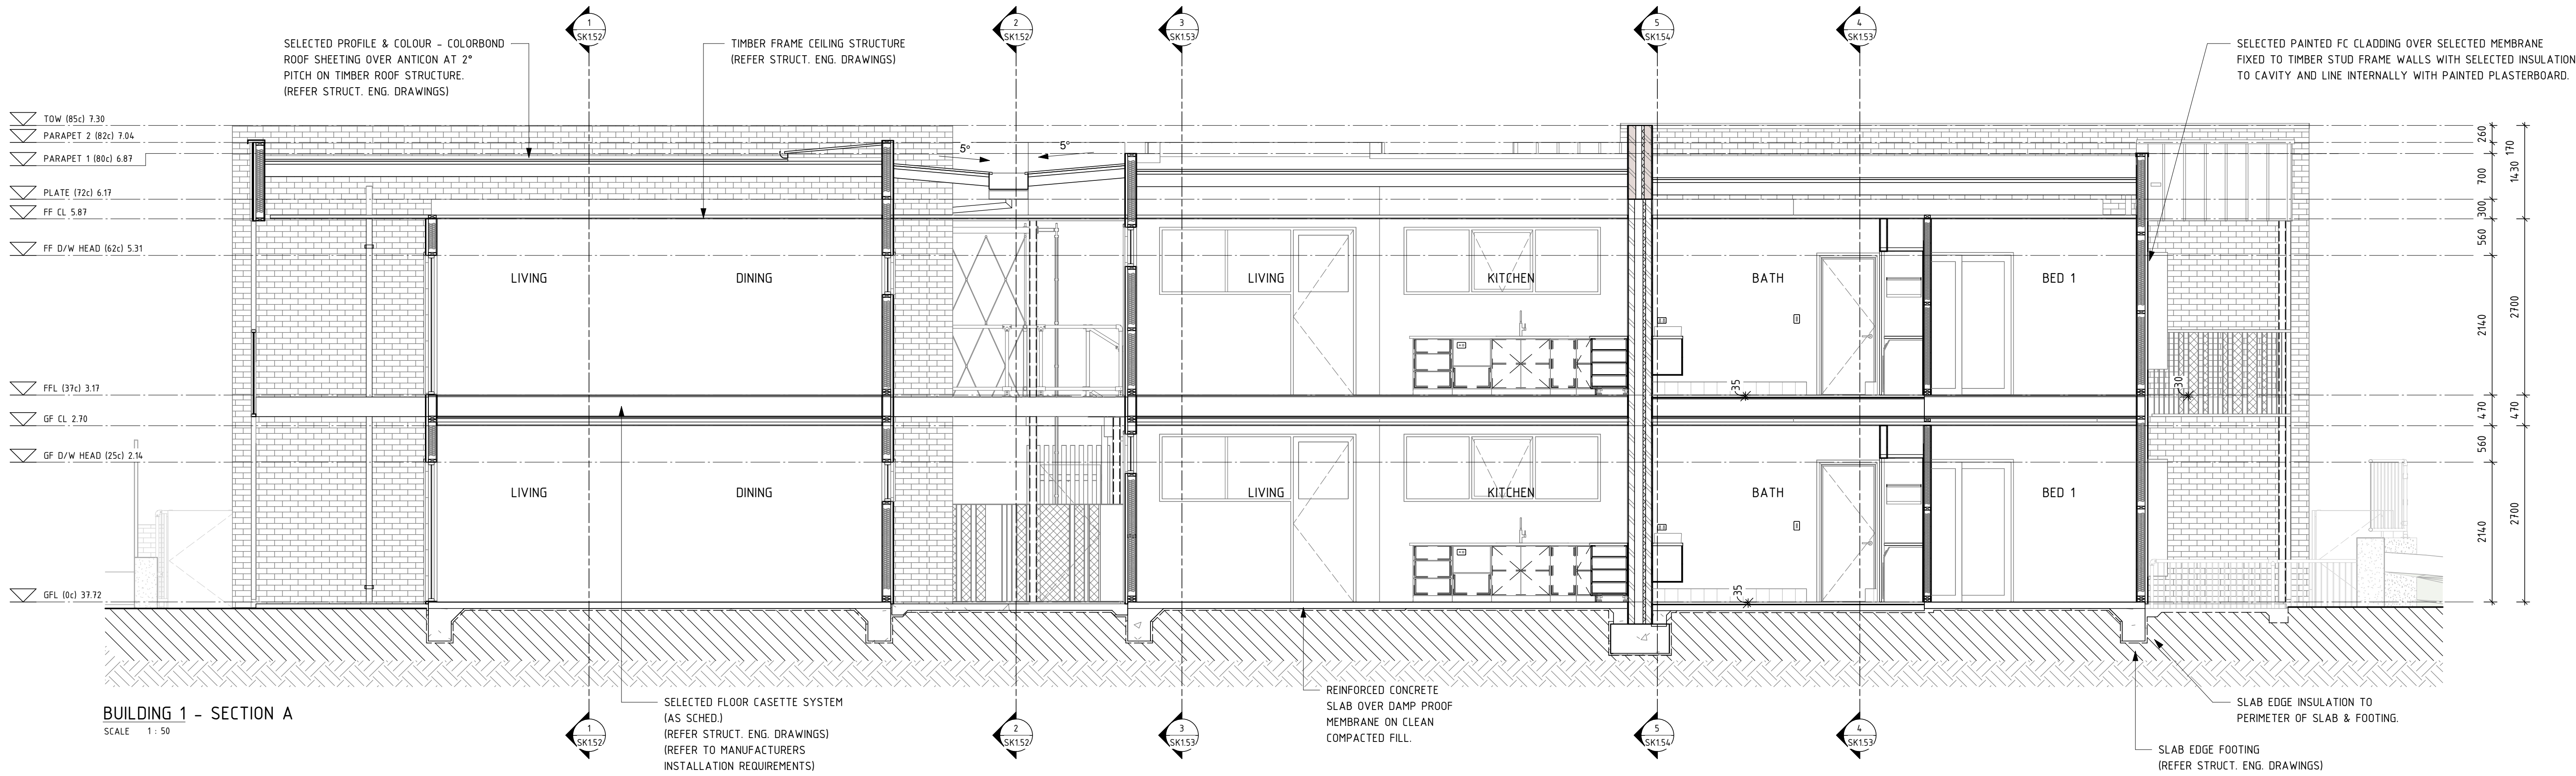

PRELIMINARY

C	ISSUED FOR DEVELOPMENT APPROVAL	05.09.2024	
B	PRELIMINARY CONSULTANT ISSUE	09.08.2024	
A	ISSUED FOR DEVELOPMENT APPROVAL	12.07.2024	
No.	AMENDMENT	DATE	CHKD

H+H architects

ALBANY  
9842 5558  
KALGOORLIE  
9022 4015  
BUNBURY  
9778 9600


BAYONET HEAD SOCIAL HOUSING HOUSING DEVELOPMENT  
BUILDING 1 - SECTIONS

DESIGNED	Designer	SCALE	1:50 @ A1	ADDRESS
DRAWN	Author	DATE	NOV. 2022	LOT 952 STRANMORE BOULEVARD, BAYONET HEAD
APPROVED	Approver	PROJECT No.	2333-22	DRAWING No
ARCHITECTURAL	5/09/2024 3:54:18 PM	SK1.50	C	REVISION



GENERAL NOTES

ALL DIMENSIONS ARE IN METRIC MILLIMETRES.  
WRITTEN DIMENSIONS SHALL TAKE PREFERENCE OVER SCALED DIMENSIONING.  
LARGE SCALE DRAWINGS SHALL TAKE PREFERENCE OVER SMALLER SCALE DRAWINGS.  
THE CONTRACTOR SHALL CARRY OUT THE WORK IN ACCORDANCE WITH THE N.C.C. & LOCAL AUTHORITY REQUIREMENTS.  
ALL MATERIALS SHALL BE OF NEW, GOOD QUALITY & CONFORM TO WHAT IS SHOWN ON THE DRAWINGS.  
THE CONTRACTOR SHALL CHECK & VERIFY ALL DIMENSIONS ON SITE PRIOR TO THE COMMENCEMENT OF ANY BUILDING WORK.  
SITE VISIT - THE CONTRACTOR SHALL BE REQUESTED TO VISIT & ACQUAINT THEMSELF WITH ALL VISIBLE SITE CONDITIONS & ACCESS TO THE SITE.

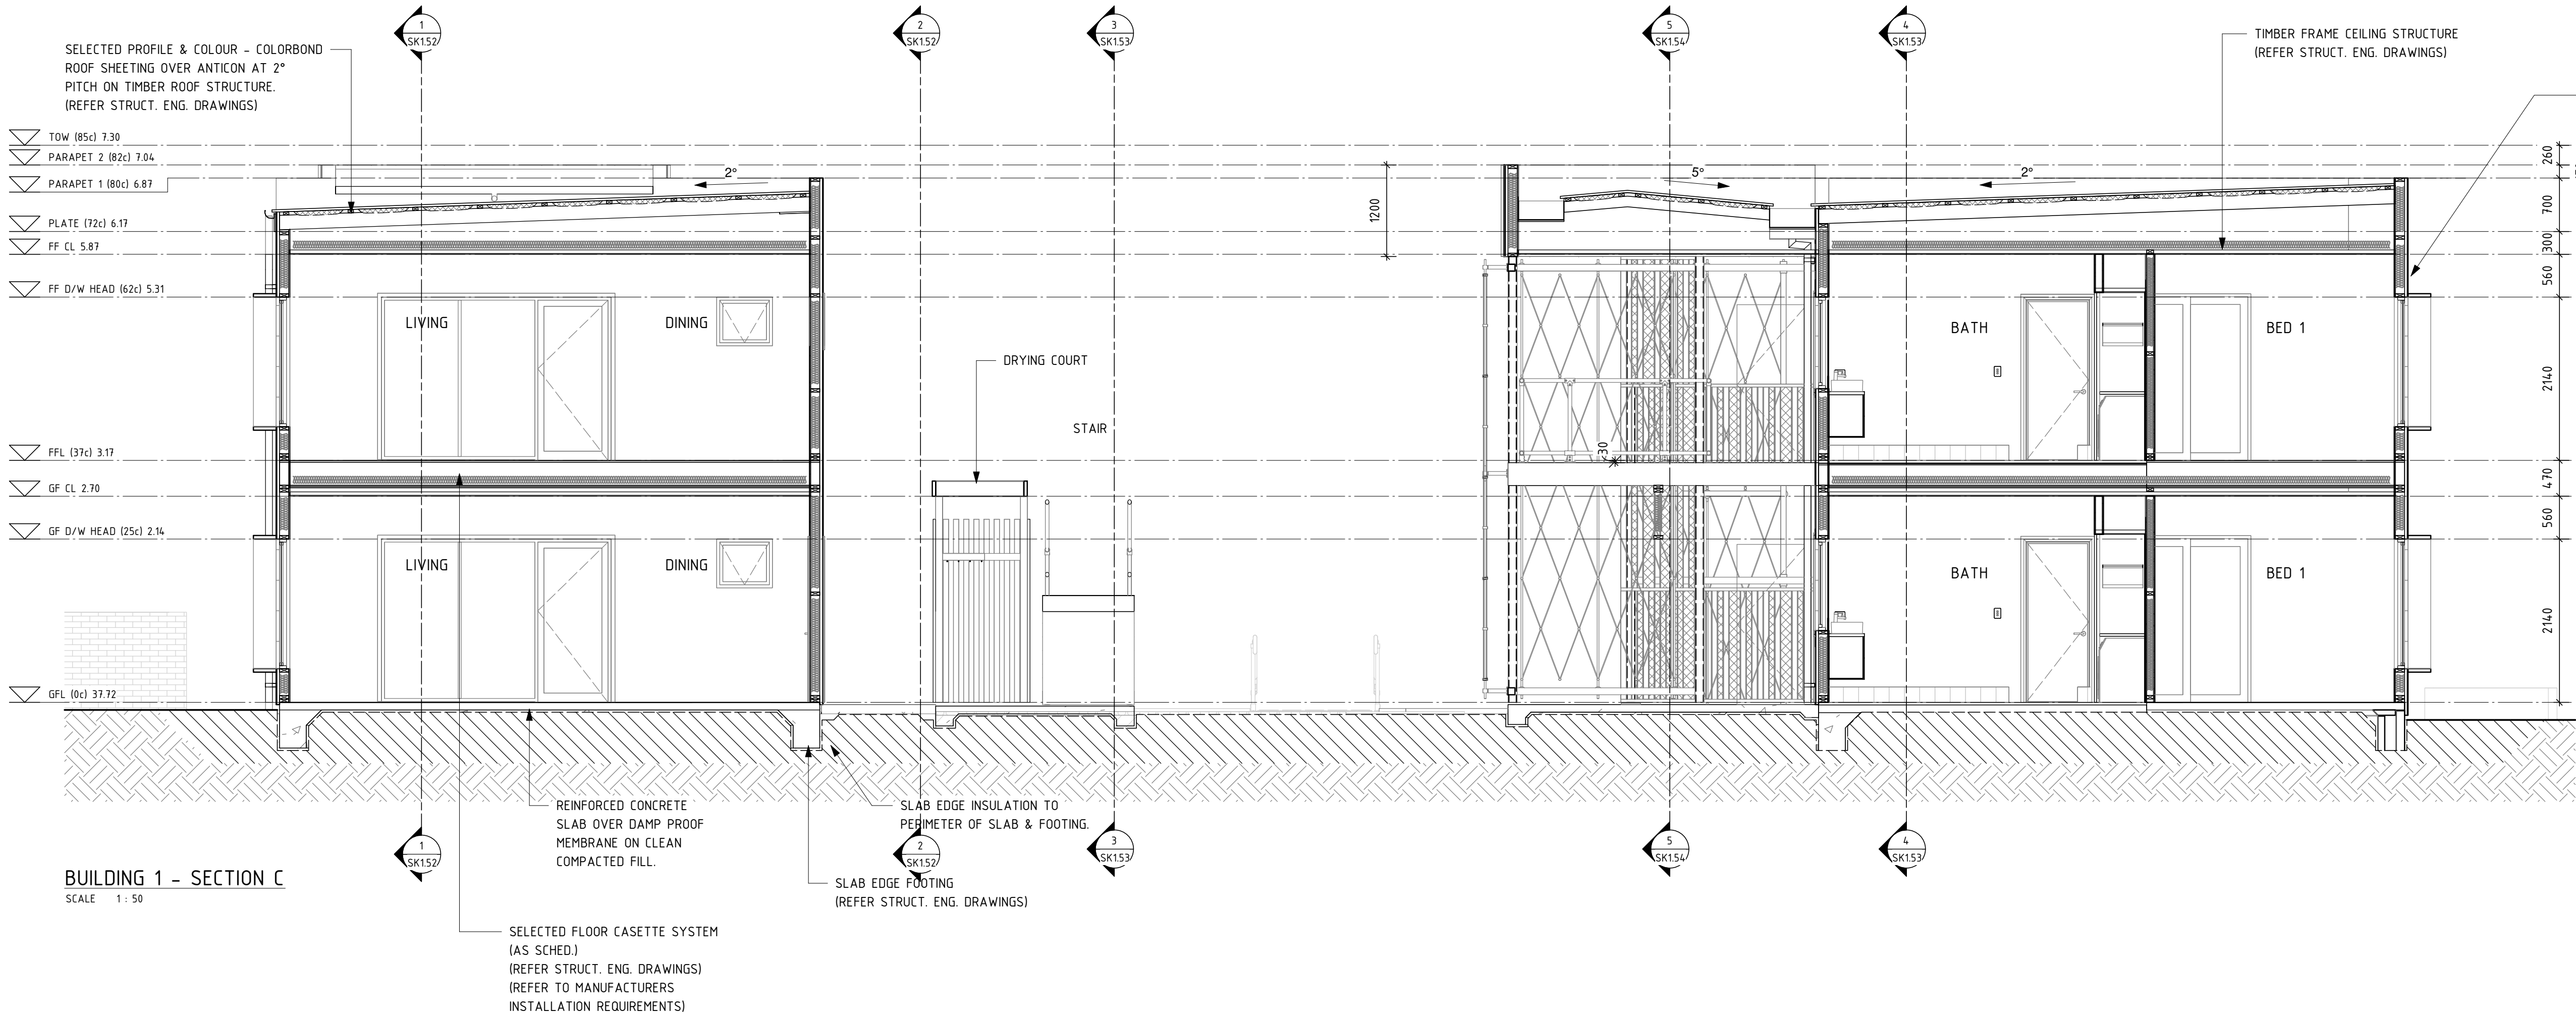

BUILDING 1 - SECTION C  
SCALE 1 : 50

PRELIMINARY

C	ISSUED FOR DEVELOPMENT APPROVAL	05.09.2024	
B	PRELIMINARY CONSULTANT ISSUE	09.08.2024	
A	ISSUED FOR DEVELOPMENT APPROVAL	12.07.2024	
No.	AMENDMENT	DATE	CHKD

H+H architects

ALBANY  
9842 5558  
KALGOORLIE  
9022 4015  
BUNBURY  
9778 9600



BAYONET HEAD SOCIAL HOUSING HOUSING  
DEVELOPMENT  
BUILDING 1 - SECTIONS

DESIGNED	Designer	SCALE	1 : 50 @ A1	ADDRESS
DRAWN	Author	DATE	NOV. 2022	LOT 952 STRANMORE BOULEVARD, BAYONET HEAD
APPROVED	Approver	PROJECT No.	2333-22	DRAWING No
ARCHITECTURAL	5/09/2024 3:55:10 PM	SK1.51	C	REVISION



GENERAL NOTES

ALL DIMENSIONS ARE IN METRIC MILLIMETRES.  
WRITTEN DIMENSIONS SHALL TAKE PREFERENCE OVER SCALED DIMENSIONING.  
LARGE SCALE DRAWINGS SHALL TAKE PREFERENCE OVER SMALLER SCALE DRAWINGS.  
THE CONTRACTOR SHALL CARRY OUT THE WORK IN ACCORDANCE WITH THE N.C.C. & LOCAL AUTHORITY REQUIREMENTS.  
ALL MATERIALS SHALL BE OF NEW, GOOD QUALITY & CONFORM TO WHAT IS SHOWN ON THE DRAWINGS.  
THE CONTRACTOR SHALL CHECK & VERIFY ALL DIMENSIONS ON SITE PRIOR TO THE COMMENCEMENT OF ANY BUILDING WORK.  
SITE VISIT - THE CONTRACTOR SHALL BE REQUESTED TO VISIT & ACQUAINT THEMSELF WITH ALL VISIBLE SITE CONDITIONS & ACCESS TO THE SITE.

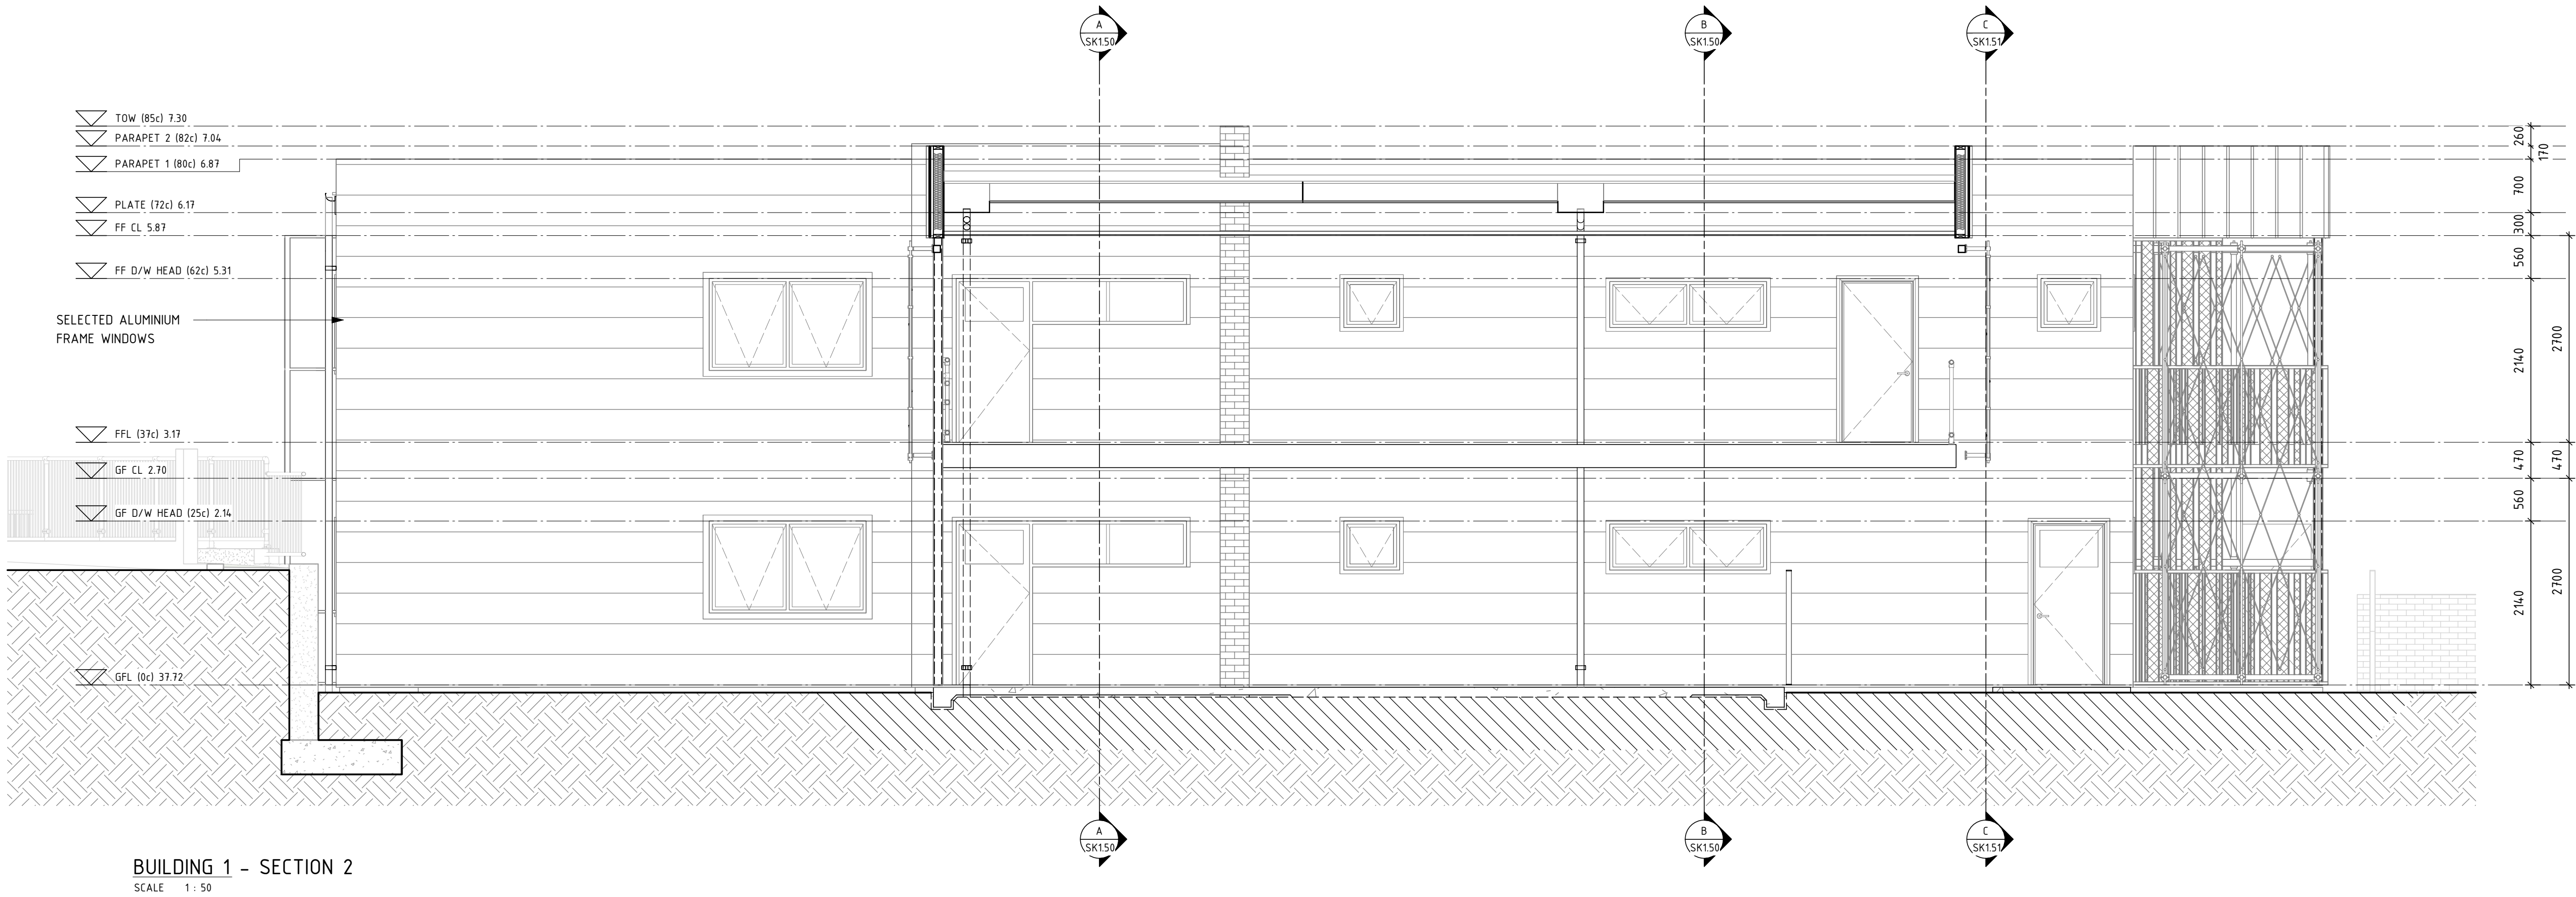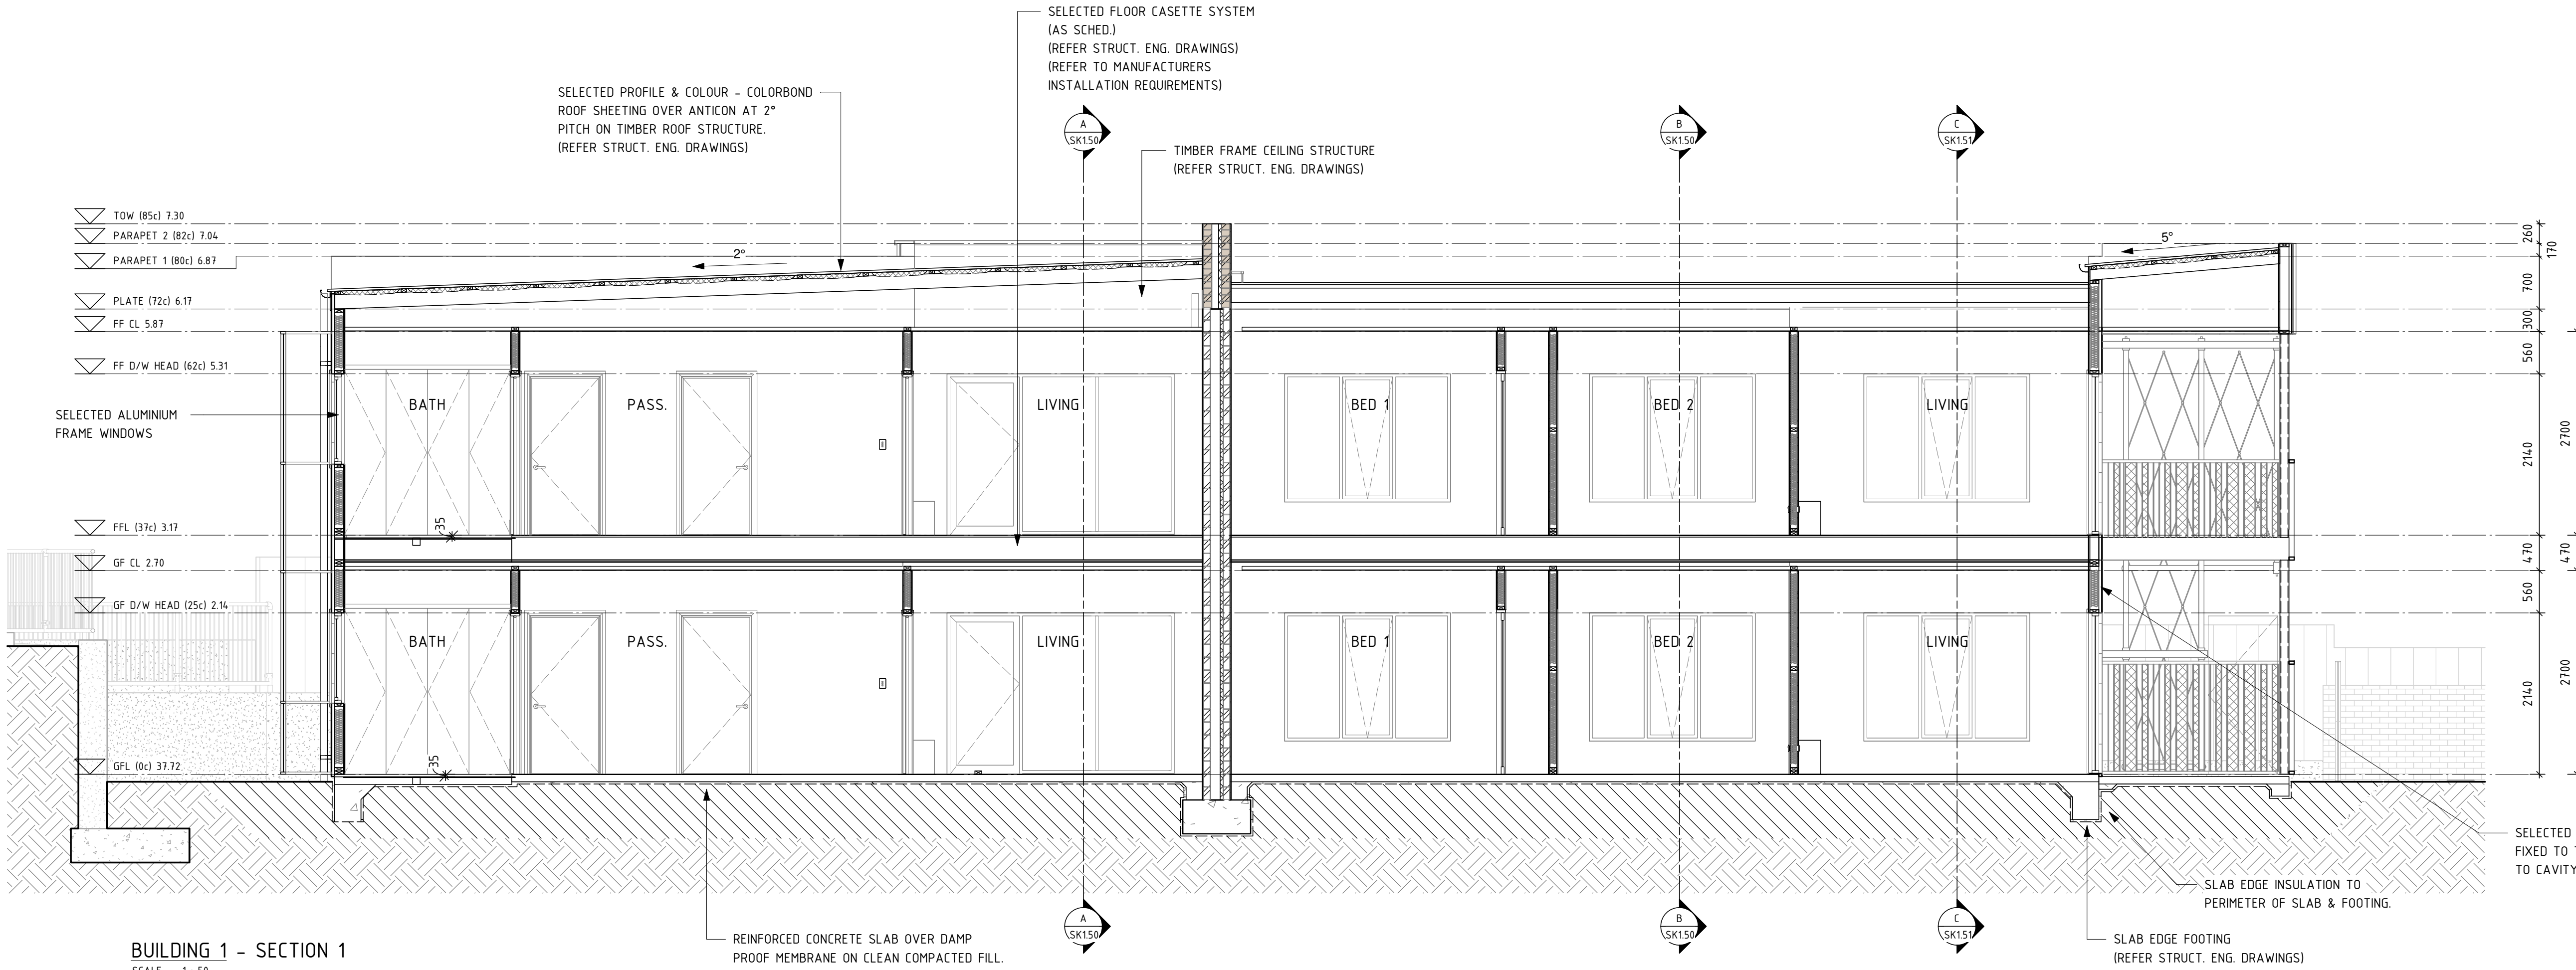

PRELIMINARY

B	ISSUED FOR DEVELOPMENT APPROVAL	05.09.2024	
A	PRELIMINARY CONSULTANT ISSUE	09.08.2024	
No.	AMENDMENT	DATE	CHKD



H+H architects

ALBANY  
9842 5558  
KALGOORLIE  
9022 4015  
BUNBURY  
9778 9600

BAYONET HEAD SOCIAL HOUSING HOUSING DEVELOPMENT  
BUILDING 1 - SECTIONS

DESIGNED	Designer	SCALE	1 : 50 @ A1	ADDRESS
DRAWN	Author	DATE	NOV. 2022	LOT 952 STRANMORE BOULEVARD, BAYONET HEAD
APPROVED	Approver	PROJECT No.	2333-22	DRAWING No
ARCHITECTURAL		5/09/2024 3:55:34 PM	SK1.52	B



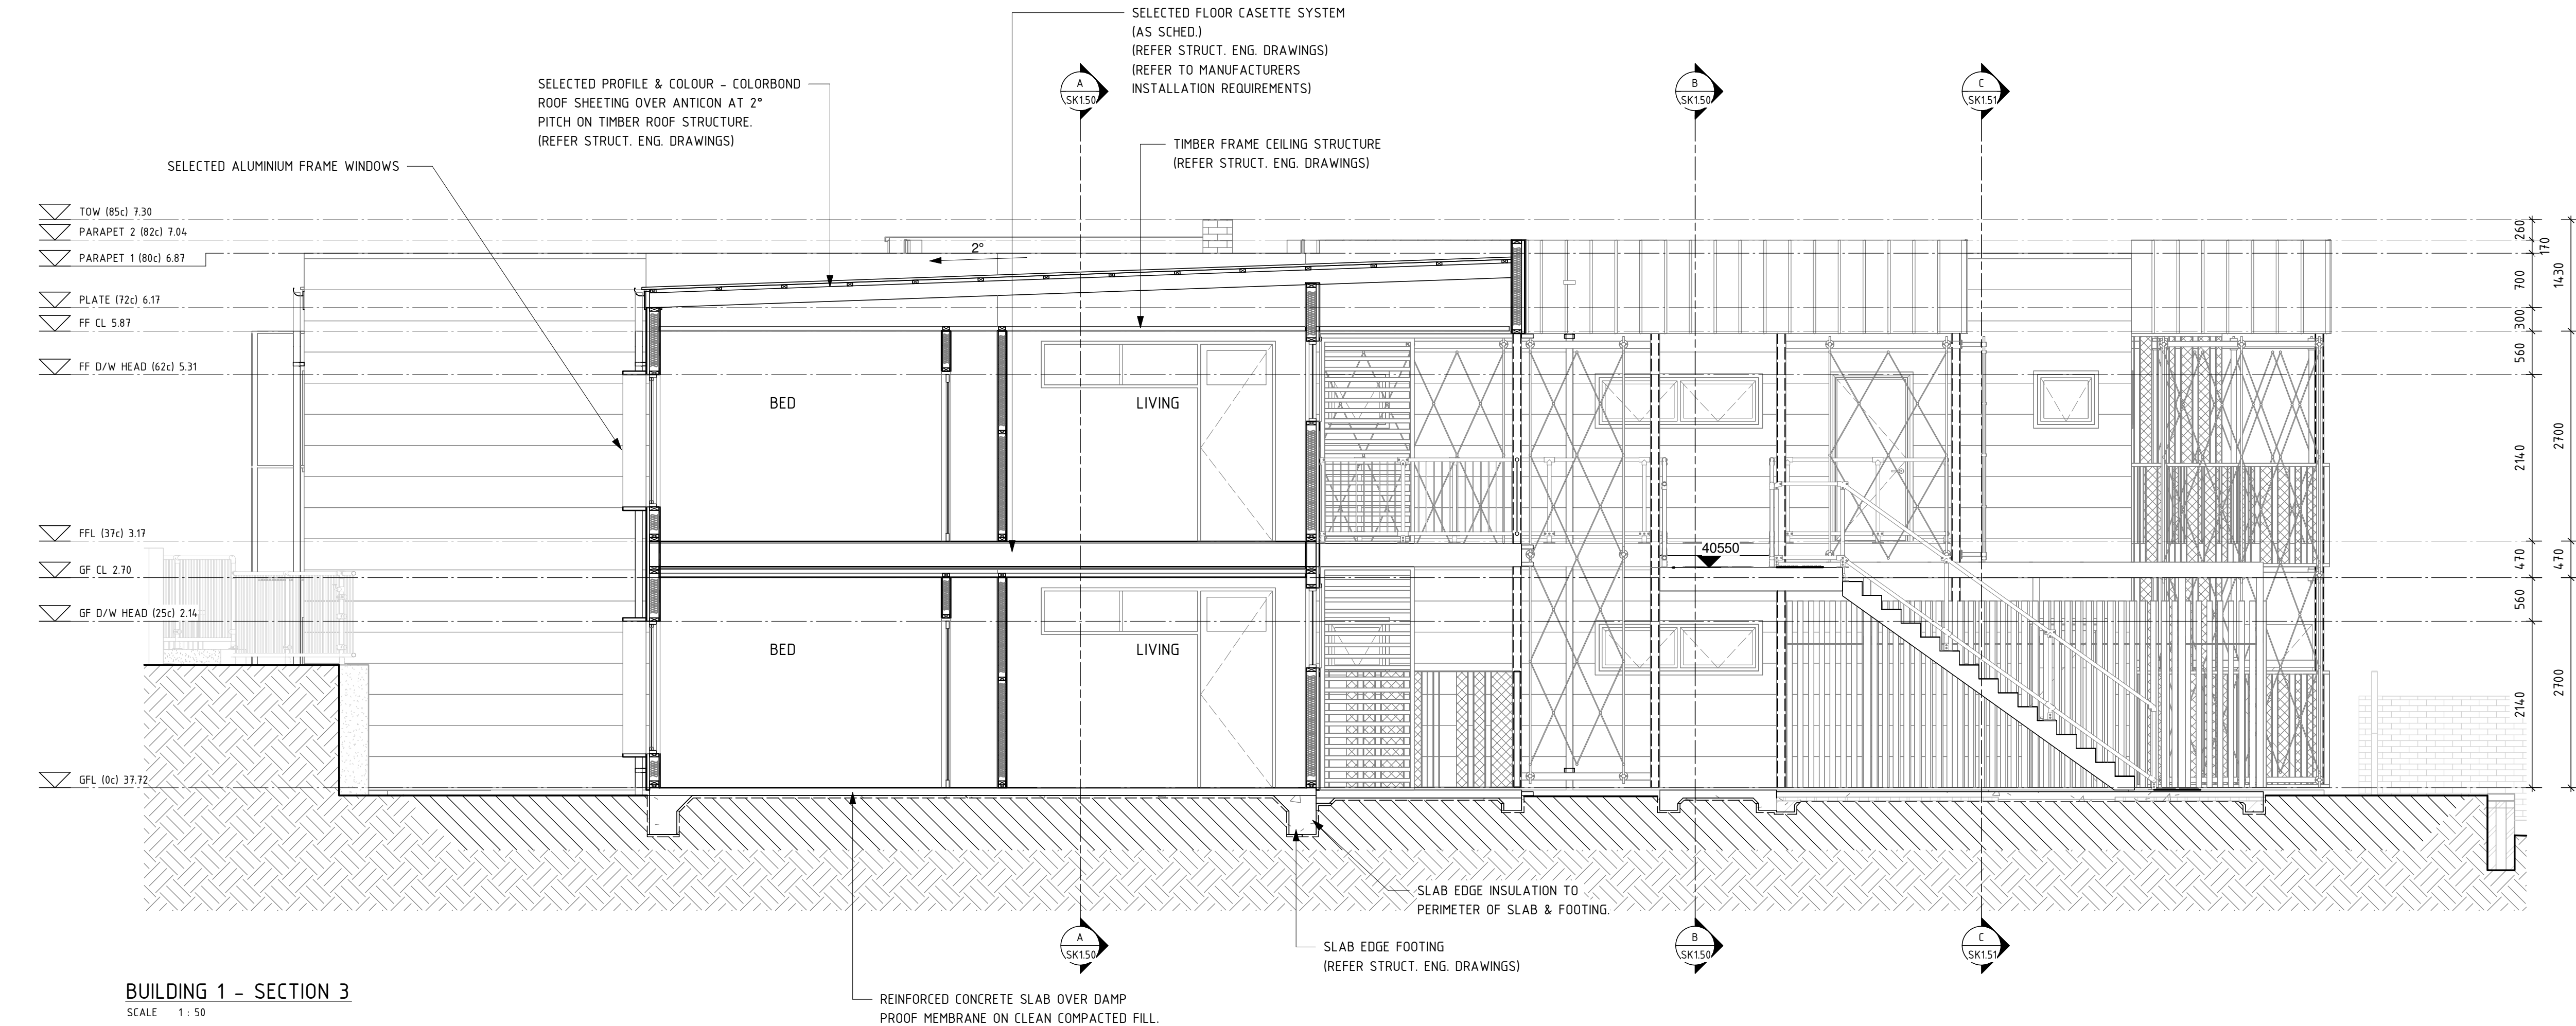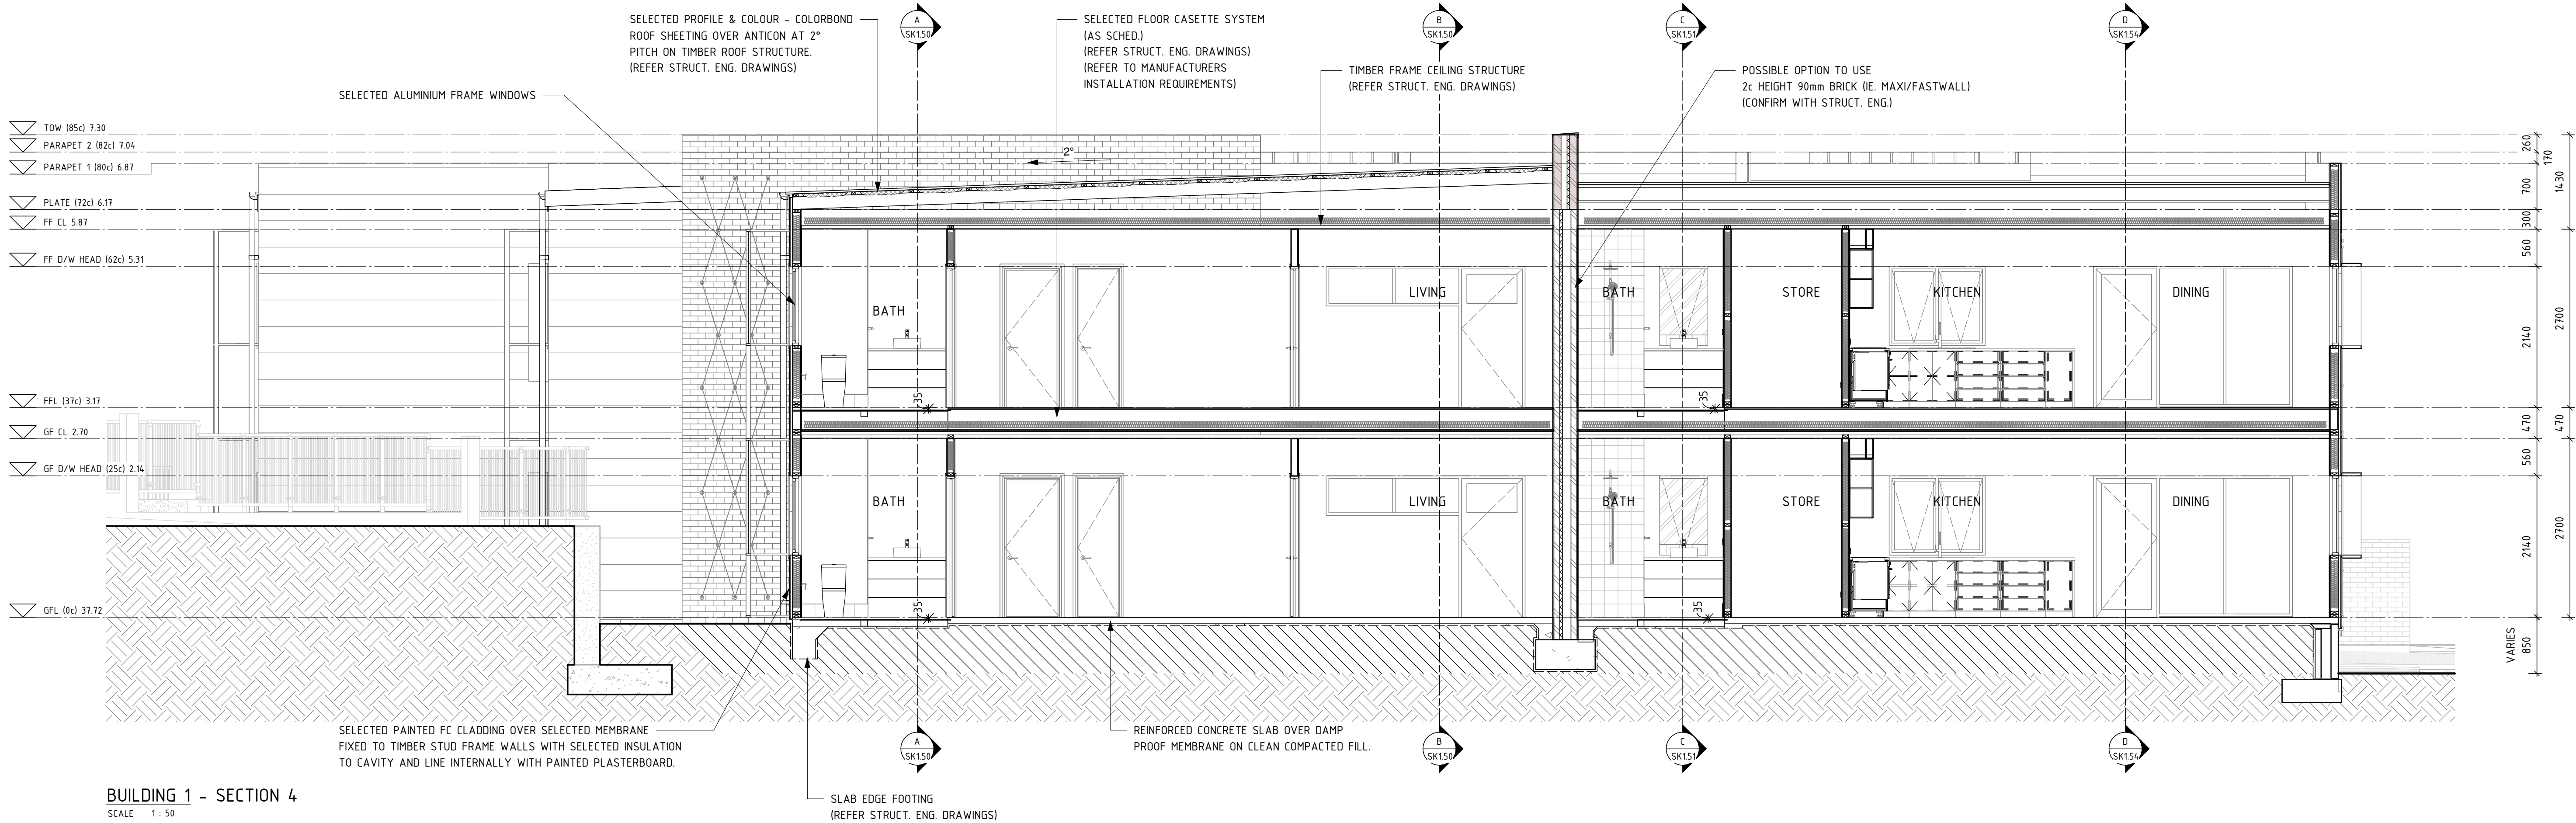

PRELIMINARY

B	ISSUED FOR DEVELOPMENT APPROVAL	05.09.2024	
A	PRELIMINARY CONSULTANT ISSUE	09.08.2024	
No.	AMENDMENT	DATE	CHKD

H+H architects




ALBANY  
9842 5558  
KALGOORLIE  
9022 4015  
BUNBURY  
9778 9600

BAYONET HEAD SOCIAL HOUSING HOUSING DEVELOPMENT  
BUILDING 1 - SECTIONS


DESIGNED	Designer	SCALE	1 : 50 @ A1	ADDRESS
DRAWN	Author	DATE	NOV. 2022	LOT 952 STRANMORE BOULEVARD, BAYONET HEAD
APPROVED	Approver	PROJECT No.	2333-22	DRAWING No
ARCHITECTURAL		5/09/2024 3:56:04 PM		SK1.53
				B



ALL DIMENSIONS ARE IN METRIC MILLIMETRES.  
 USING DIMENSIONS SHALL TAKE PREFERENCE OVER SCALED DIMENSIONING.  
 LARGE SCALE DRAWINGS SHALL TAKE PREFERENCE OVER SMALLER SCALE DRAWINGS.  
 THE CONTRACTOR SHALL CARRY OUT THE WORK IN ACCORDANCE WITH THE N.C.C. &  
 LOCAL AUTHORITY REQUIREMENTS.  
 ALL MATERIALS SHALL BE OF NEW, GOOD QUALITY & CONFORM TO WHAT IS SHOWN ON  
 THE DRAWINGS.  
 THE CONTRACTOR SHALL CHECK & VERIFY ALL DIMENSIONS ON SITE PRIOR TO THE  
 COMMENCEMENT OF ANY BUILDING WORK.  
 SITE VISIT - THE CONTRACTOR SHALL BE REQUESTED TO VISIT & ACQUAINT THEMSELF  
 WITH ALL VISIBLE SITE CONDITIONS & ACCESS TO THE SITE.

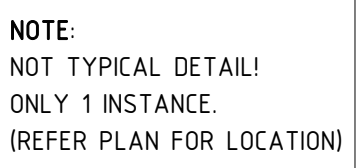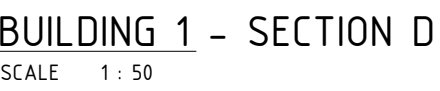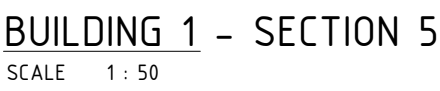



SECTION DETAIL 5.1 – BALCONY SLAB OVERHANG  
SCALE 1 : 20

PRELIMINARY						
B	ISSUED FOR DEVELOPMENT APPROVAL				05.09.2024	
A	PRELIMINARY CONSULTANT ISSUE				09.08.2024	
No.	AMENDMENT				DATE	CHKD
					ALBANY 9842 5558 KALGOORLIE 9022 4015 BUNBURY 9778 9600	
BAYNET HEAD SOCIAL HOUSING HOUSING DEVELOPMENT BUILDING 1 - SECTIONS						
DESIGNED	Designer	SCALE	As indicated @ A1		ADDRESS	
DRAWN	Author	DATE	NOV. 2022		LOT 952 STRANMORE BOULEVARD, BAYNET HEAD	
APPROVED	Approver	PROJECT No.	2333-22		DRAWING No	REVISION
ARCHITECTURAL			5/09/2024 3:56:23 PM		SK1.54	B



GENERAL NOTES


ALL DIMENSIONS ARE IN METRIC MILLIMETRES.  
WRITTEN DIMENSIONS SHALL TAKE PREFERENCE OVER SCALED DIMENSIONING.  
LARGE SCALE DRAWINGS SHALL TAKE PREFERENCE OVER SMALLER SCALE DRAWINGS.  
THE CONTRACTOR SHALL CARRY OUT THE WORK IN ACCORDANCE WITH THE N.C.C. & LOCAL AUTHORITY REQUIREMENTS.  
ALL MATERIALS SHALL BE OF NEW, GOOD QUALITY & CONFORM TO WHAT IS SHOWN ON THE DRAWINGS.  
THE CONTRACTOR SHALL CHECK & VERIFY ALL DIMENSIONS ON SITE PRIOR TO THE COMMENCEMENT OF ANY BUILDING WORK.  
SITE VISIT - THE CONTRACTOR SHALL BE REQUESTED TO VISIT & ACQUAINT THEMSELVES WITH ALL VISIBLE SITE CONDITIONS & ACCESS TO THE SITE.

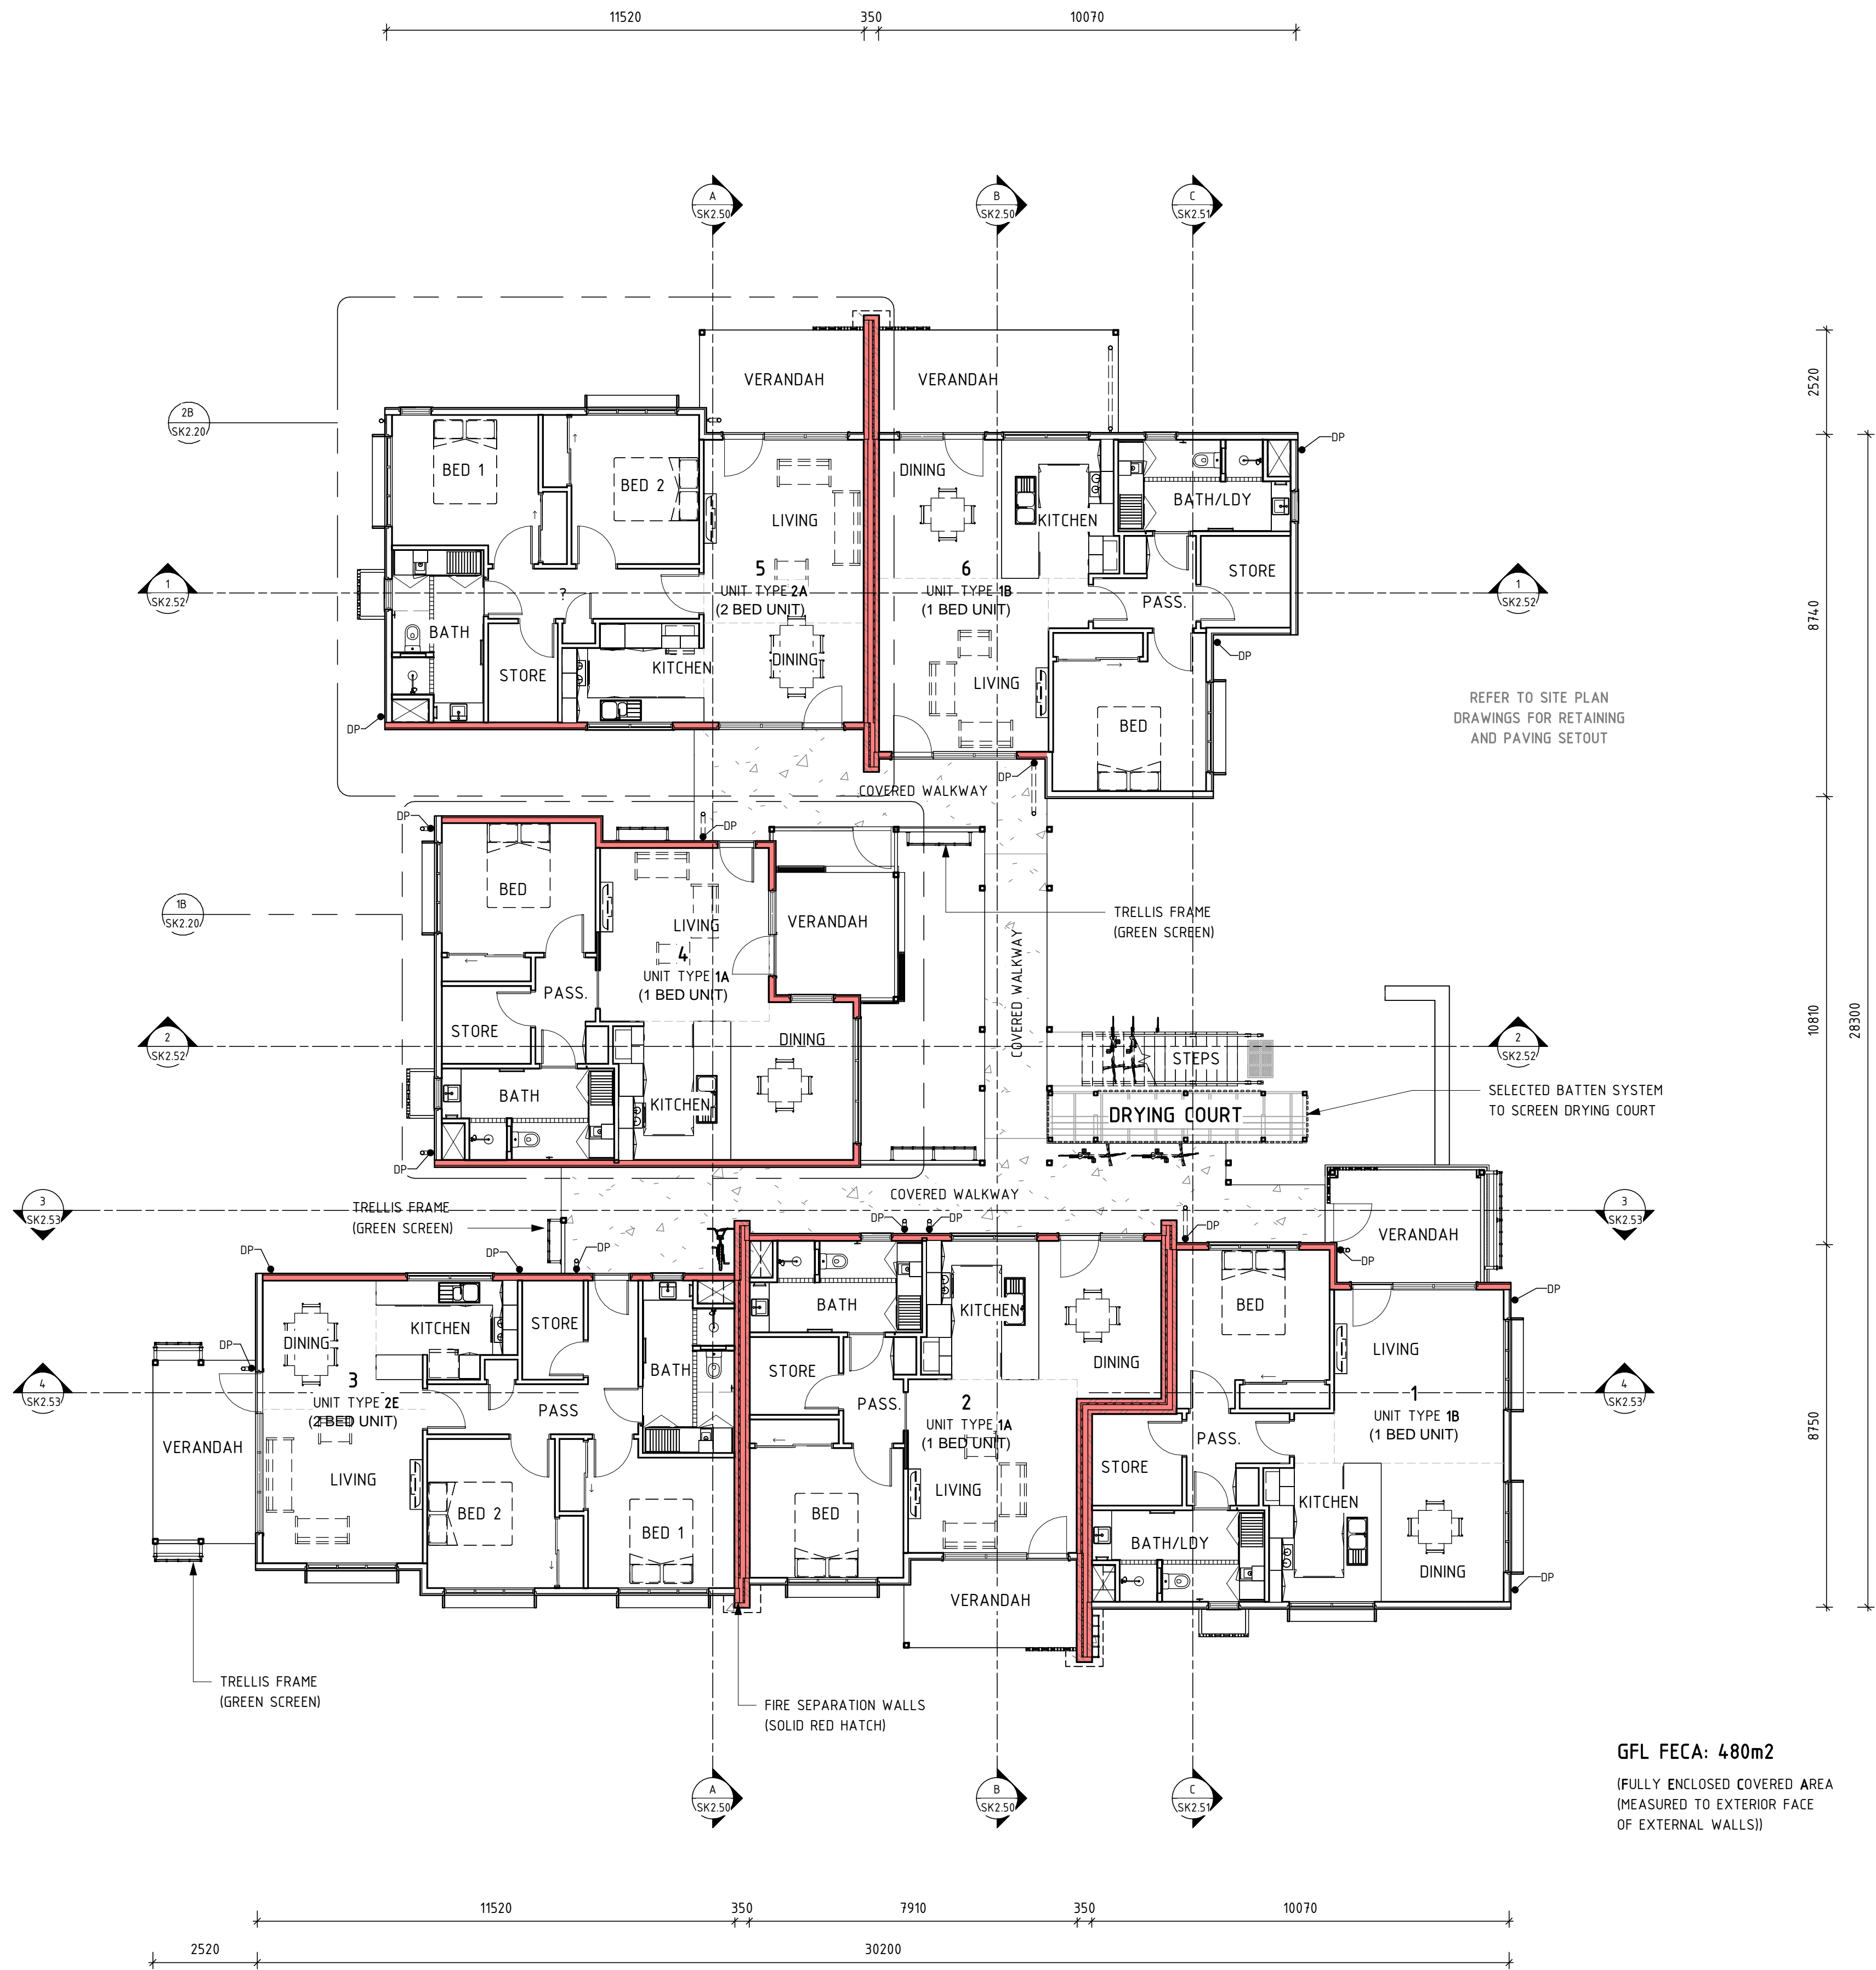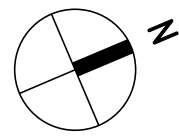

FECA: 74m2


FECA: 87m2

GFL FECA: 480m2  
(FULLY ENCLOSED COVERED AREA  
(MEASURED TO EXTERIOR FACE  
OF EXTERNAL WALLS))

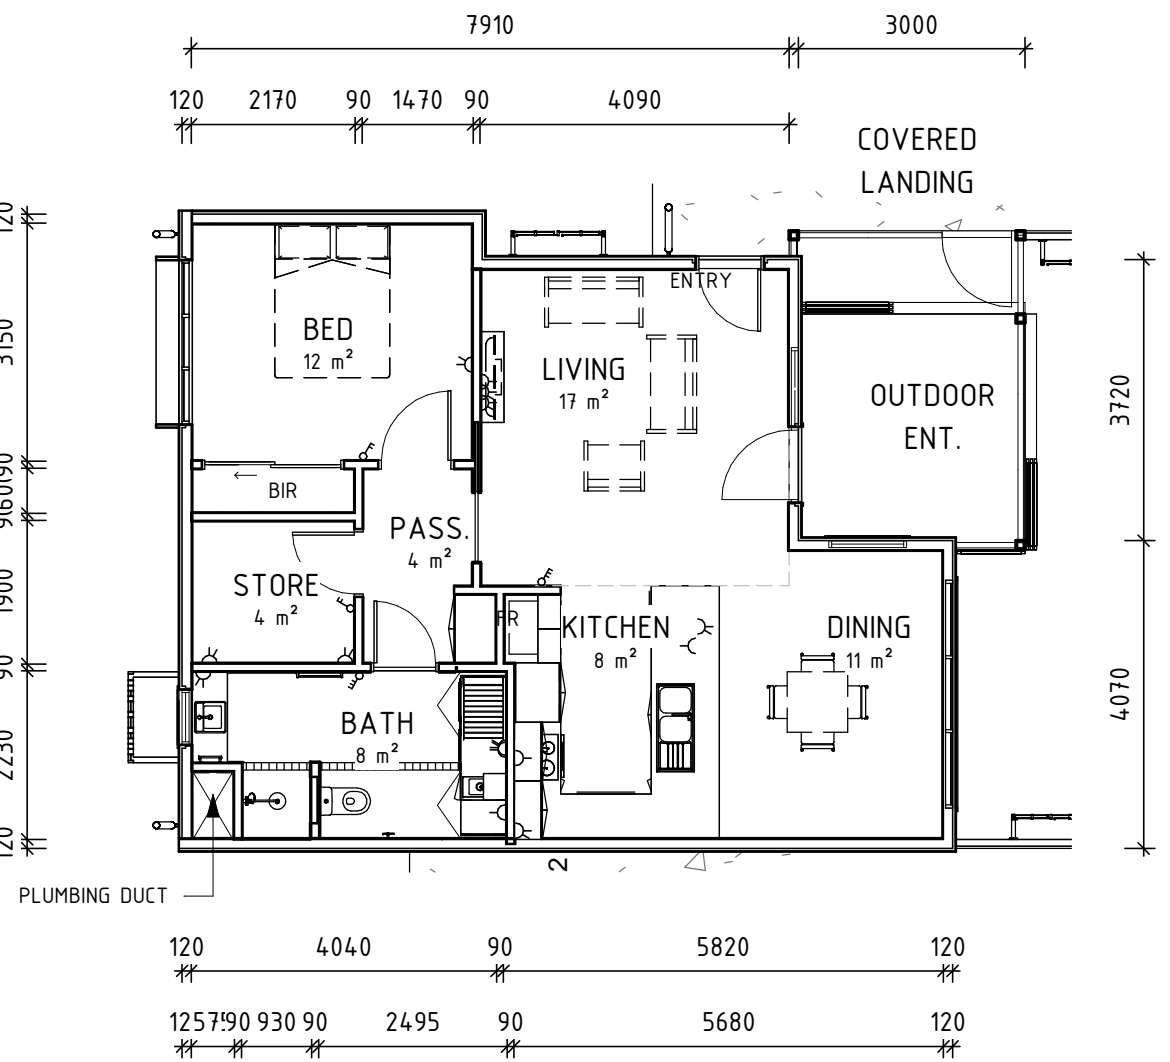

1 BED UNIT - TYPICAL FLOOR LAYOUT

SCALE 1 : 100

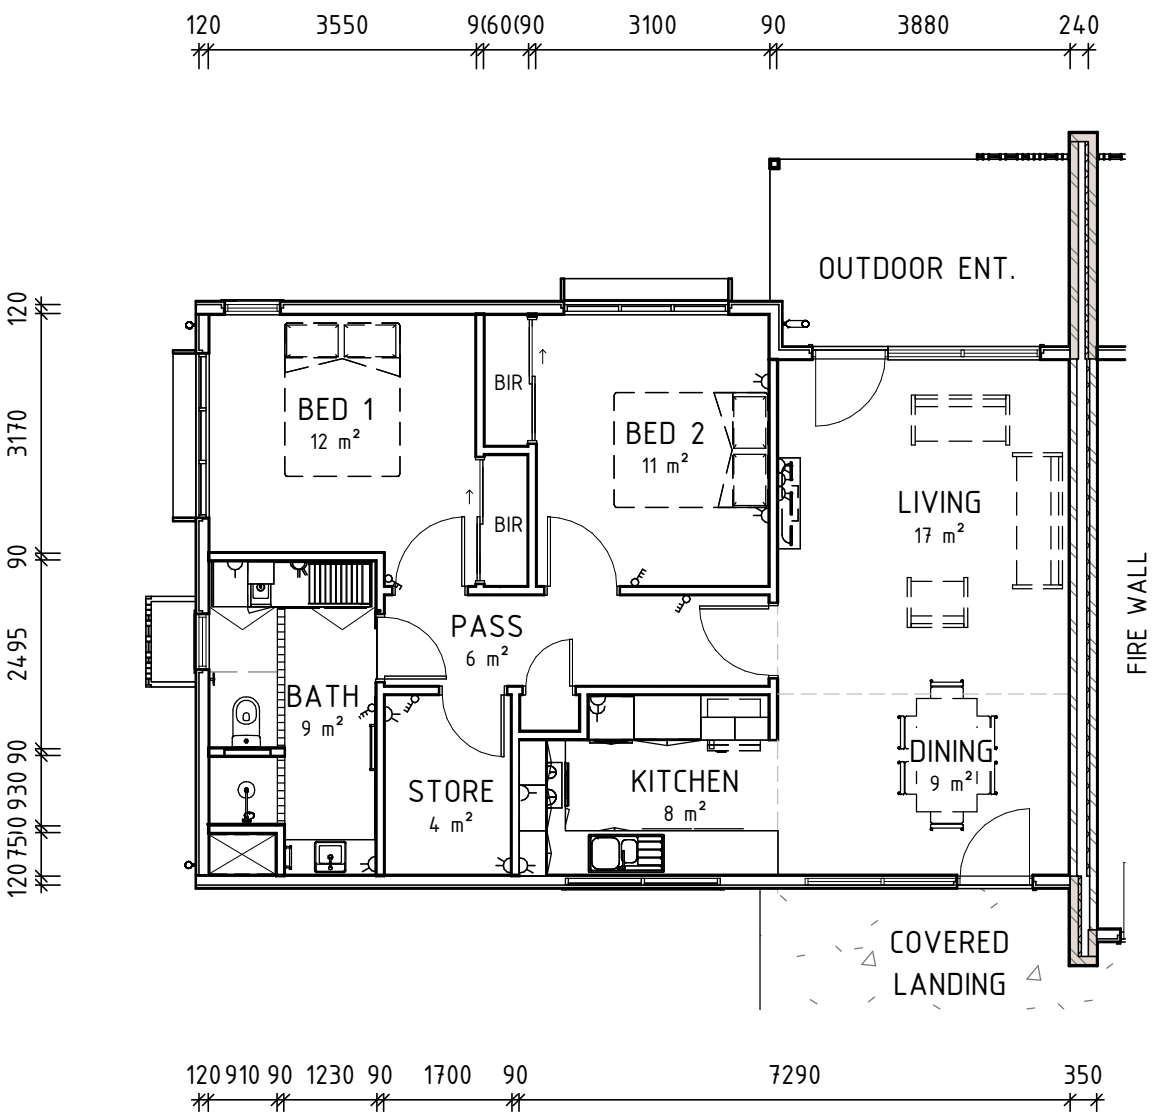

2 BED UNIT - TYPICAL FLOOR LAYOUT

SCALE 1 : 100

PRELIMINARY

No.	AMENDMENT	DATE	CHKD
E	ISSUED FOR DEVELOPMENT APPROVAL	05.09.2024	
D	PRELIMINARY CONSULTANT ISSUE		
C	ISSUED FOR DEVELOPMENT APPROVAL	12.07.2024	
B	ISSUED FOR CLIENT REVIEW	24.04.2024	
A	ISSUED FOR CLIENT REVIEW	15.03.2023	
	PRELIMINARY CLIENT REVIEW	09.12.2022	

H+H architects

ALBANY  
9842 5558  
KALGOORLIE  
9022 4015  
BUNBURY  
9778 9600


BAYONET HEAD SOCIAL HOUSING HOUSING  
DEVELOPMENT  
BUILDING 2 - GROUND FLOOR PLAN

DESIGNED	JD	SCALE	1 : 100 @ A1	ADDRESS
DRAWN	PG	DATE	NOV. 2022	LOT 952 STRANMORE BOULEVARD, BAYONET HEAD
APPROVED	JD	PROJECT No.	2333-22	DRAWING No
ARCHITECTURAL		5/09/2024 4:07:36 PM		SK2.20
				E

BUILDING 2 - GROUND FLOOR PLAN  
SCALE 1 : 100



ALL DIMENSIONS ARE IN METRIC MILLIMETRES.  
WHEN DIMENSIONS SHALL TAKE PREFERENCE OVER SCALED DIMENSIONING.  
LARGE SCALE DRAWINGS SHALL TAKE PREFERENCE OVER SMALLER SCALE DRAWINGS.  
THE CONTRACTOR SHALL CARRY OUT THE WORK IN ACCORDANCE WITH THE N.C.C. & LOCAL AUTHORITY REQUIREMENTS.  
ALL MATERIALS SHALL BE OF NEW, GOOD QUALITY & CONFORM TO WHAT IS SHOWN ON THE DRAWINGS.  
THE CONTRACTOR SHALL CHECK & VERIFY ALL DIMENSIONS ON SITE PRIOR TO THE COMMENCEMENT OF ANY BUILDING WORK.  
SITE VISIT - THE CONTRACTOR SHALL BE REQUESTED TO VISIT & ACQUAINT THEMSELF WITH ALL VISIBLE SITE CONDITIONS & ACCESS TO THE SITE.

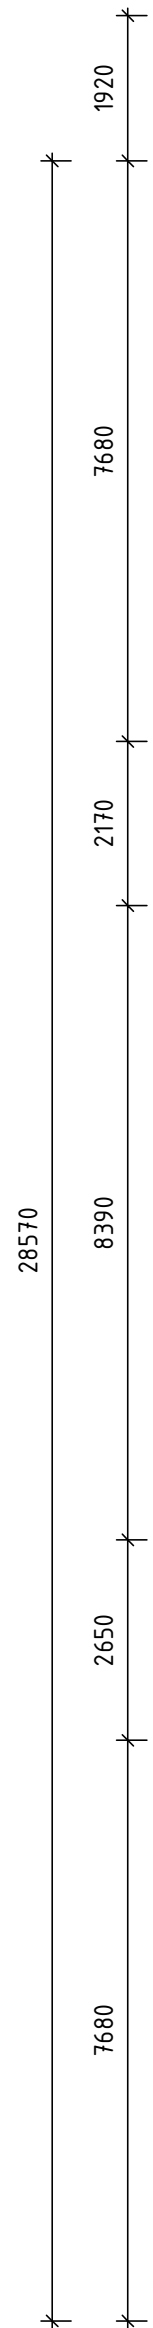

**BUILDING 2 - FIRST FLOOR PLAN**  
SCALE 1 : 100



E	ISSUED FOR DEVELOPMENT APPROVAL		05.09.2024	
D	PRELIMINARY CONSULTANT ISSUE			
C	ISSUED FOR DEVELOPMENT APPROVAL		12.07.2024	
B	ISSUED FOR CLIENT REVIEW		24.04.2024	
A	ISSUED FOR CLIENT REVIEW		15.03.2023	
	PRELIMINARY CLIENT REVIEW		09.12.2022	
No.	AMENDMENT		DATE	CHKD

H+H architects

**ALBANY**  
9842 5558


**KALGOORLIE**  
9022 4015

**BUNBURY**  
9778 9600

BAYONET HEAD SOCIAL HOUSING HOUSING  
DEVELOPMENT  
BUILDING 2 - FIRST FLOOR PLAN


DESIGNED	JD	SCALE	1 : 100 @ A1	ADDRESS	
DRAWN	PG	DATE	NOV. 2022	LOT 952 STRANMORE BOULEVARD, BAYONET HEAD	
APPROVED	JD	PROJECT No.	2333-22		
				DRAWING No	REVISION
ARCHITECTURAL			5/09/2024 4:08:00 PM	SK2.21	E



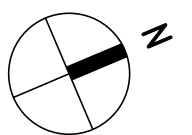


GENERAL NOTES

ALL DIMENSIONS ARE IN METRIC MILLIMETRES.  
WRITTEN DIMENSIONS SHALL TAKE PREFERENCE OVER SCALED DIMENSIONING.  
LARGE SCALE DRAWINGS SHALL TAKE PREFERENCE OVER SMALLER SCALE DRAWINGS.  
THE CONTRACTOR SHALL CARRY OUT THE WORK IN ACCORDANCE WITH THE N.C.C. & LOCAL AUTHORITY REQUIREMENTS.  
ALL MATERIALS SHALL BE OF NEW, GOOD QUALITY & CONFORM TO WHAT IS SHOWN ON THE DRAWINGS.  
THE CONTRACTOR SHALL CHECK & VERIFY ALL DIMENSIONS ON SITE PRIOR TO THE COMMENCEMENT OF ANY BUILDING WORK.  
SITE VISIT - THE CONTRACTOR SHALL BE REQUESTED TO VISIT & ACQUAINT THEMSELF WITH ALL VISIBLE SITE CONDITIONS & ACCESS TO THE SITE.

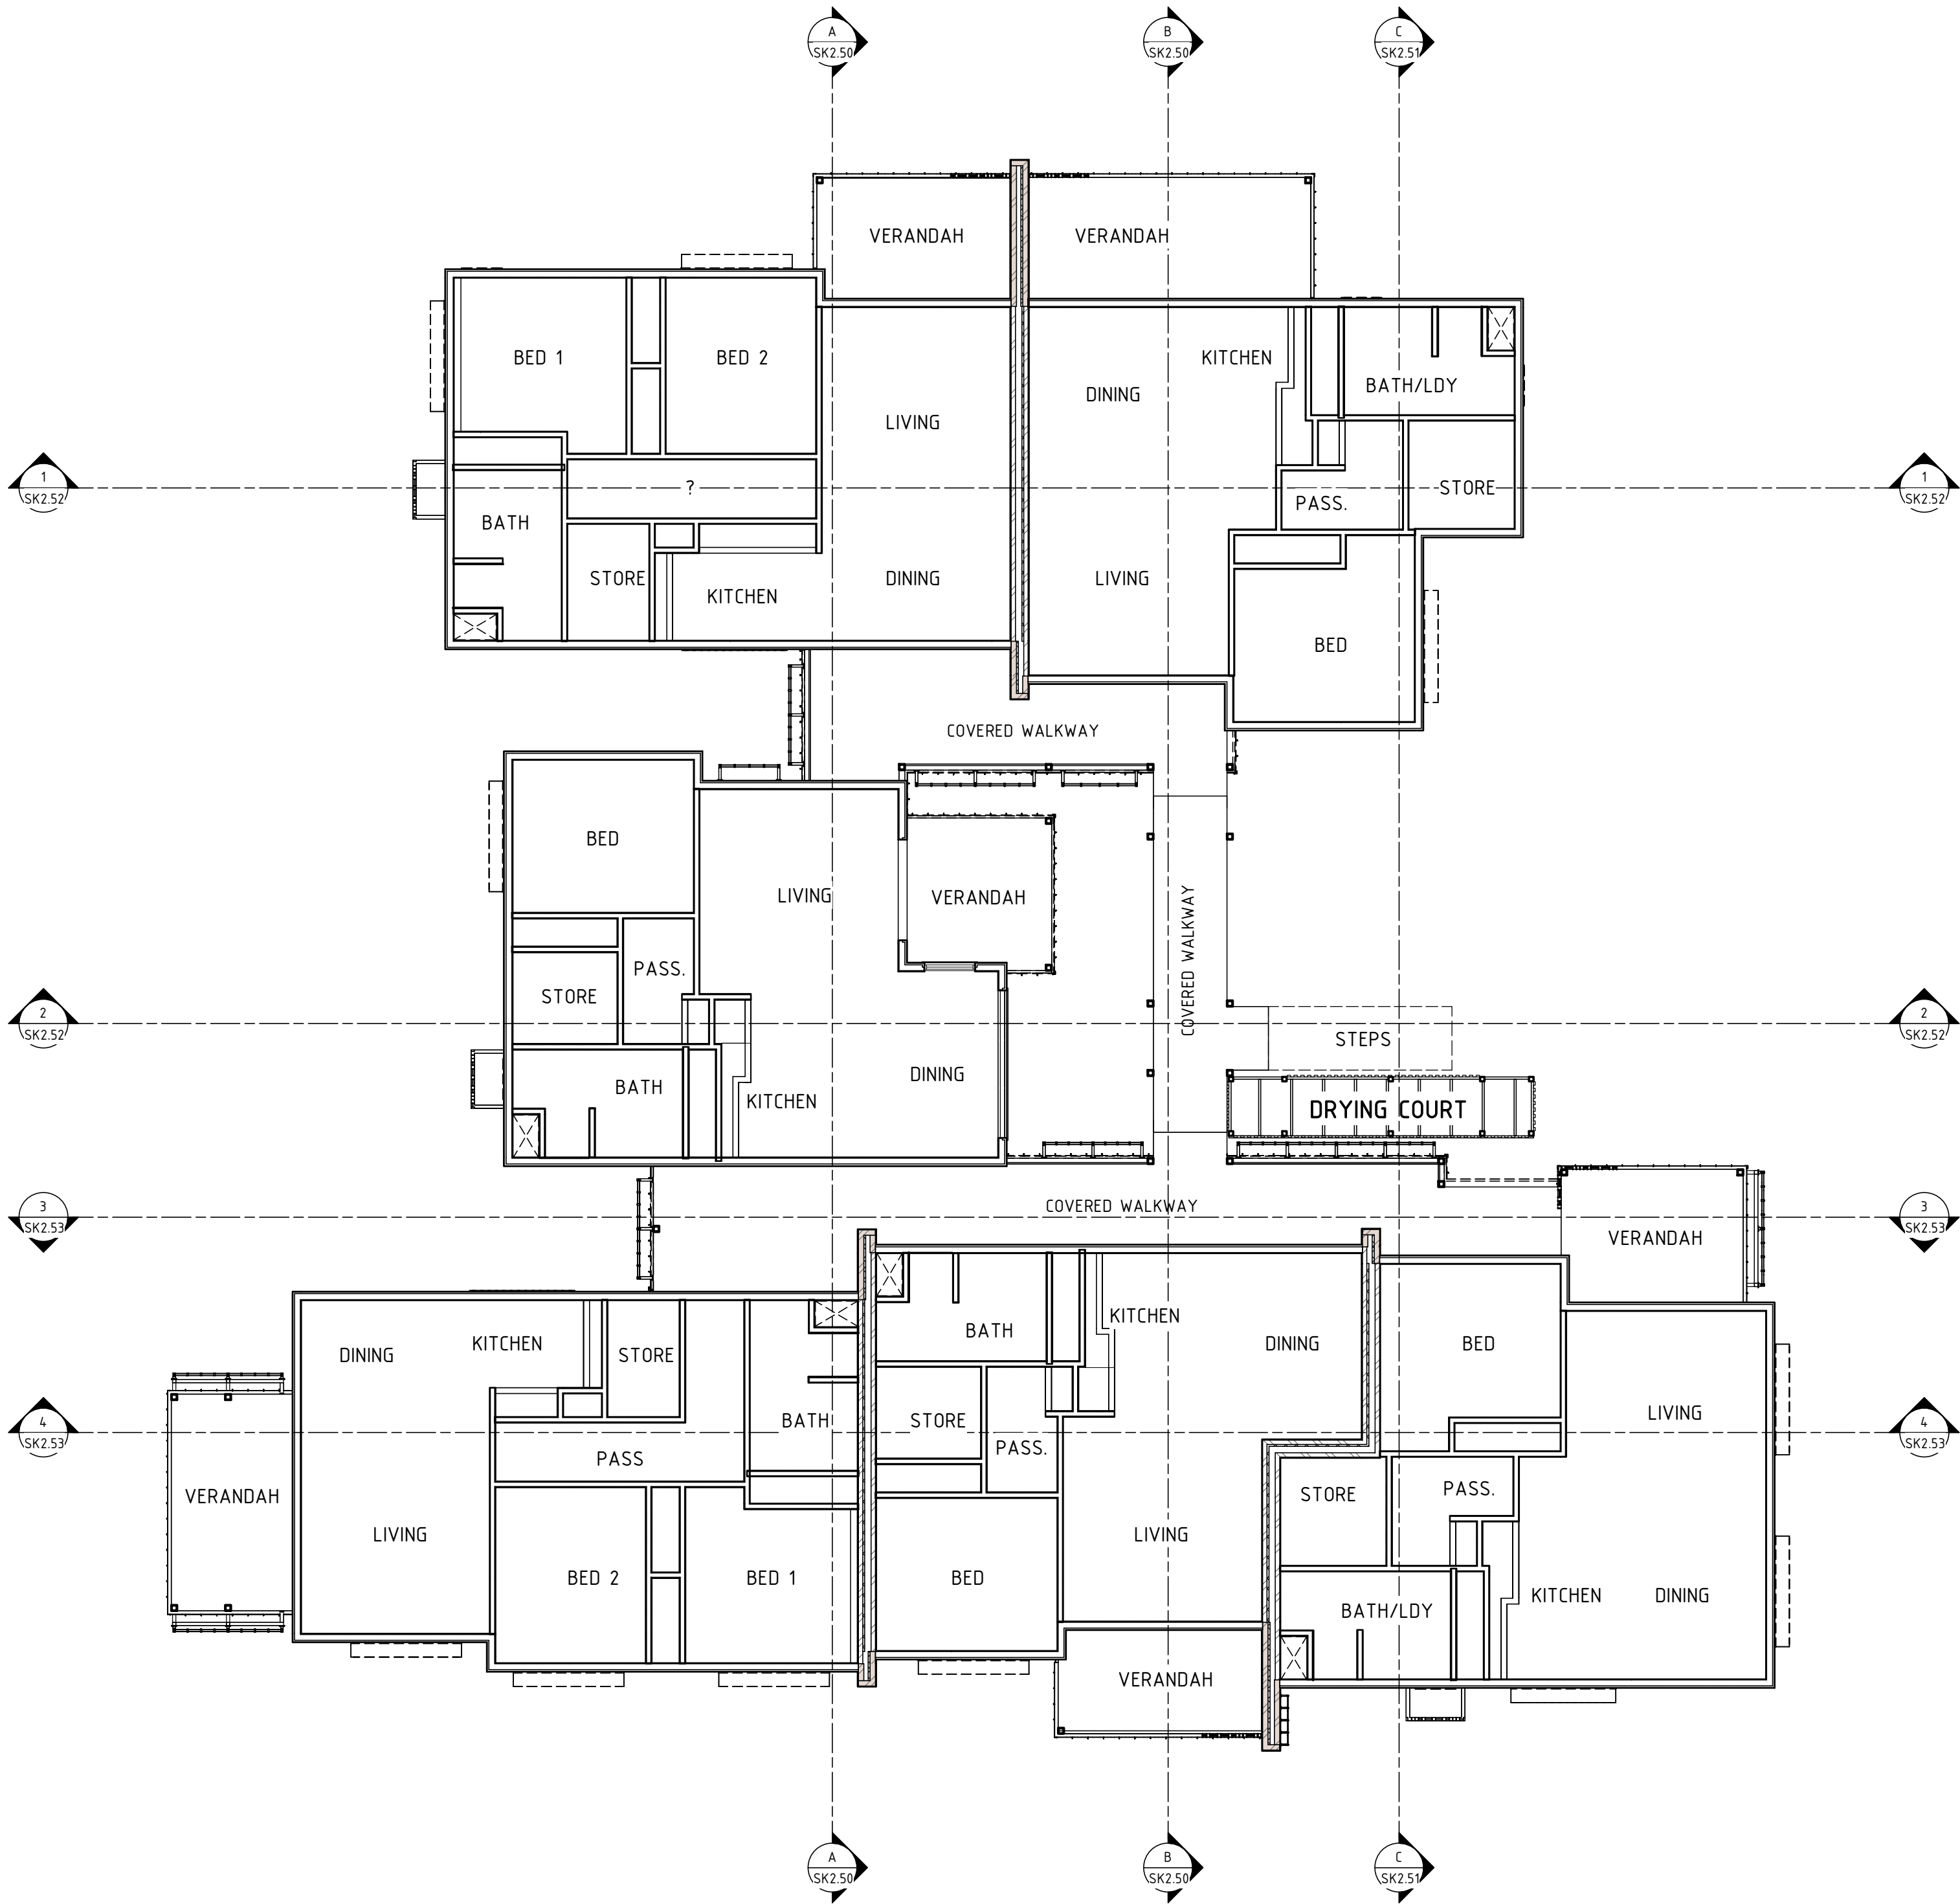

BUILDING 2 - GROUND FLOOR REFLECTED CEILING PLAN  
SCALE 1 : 100

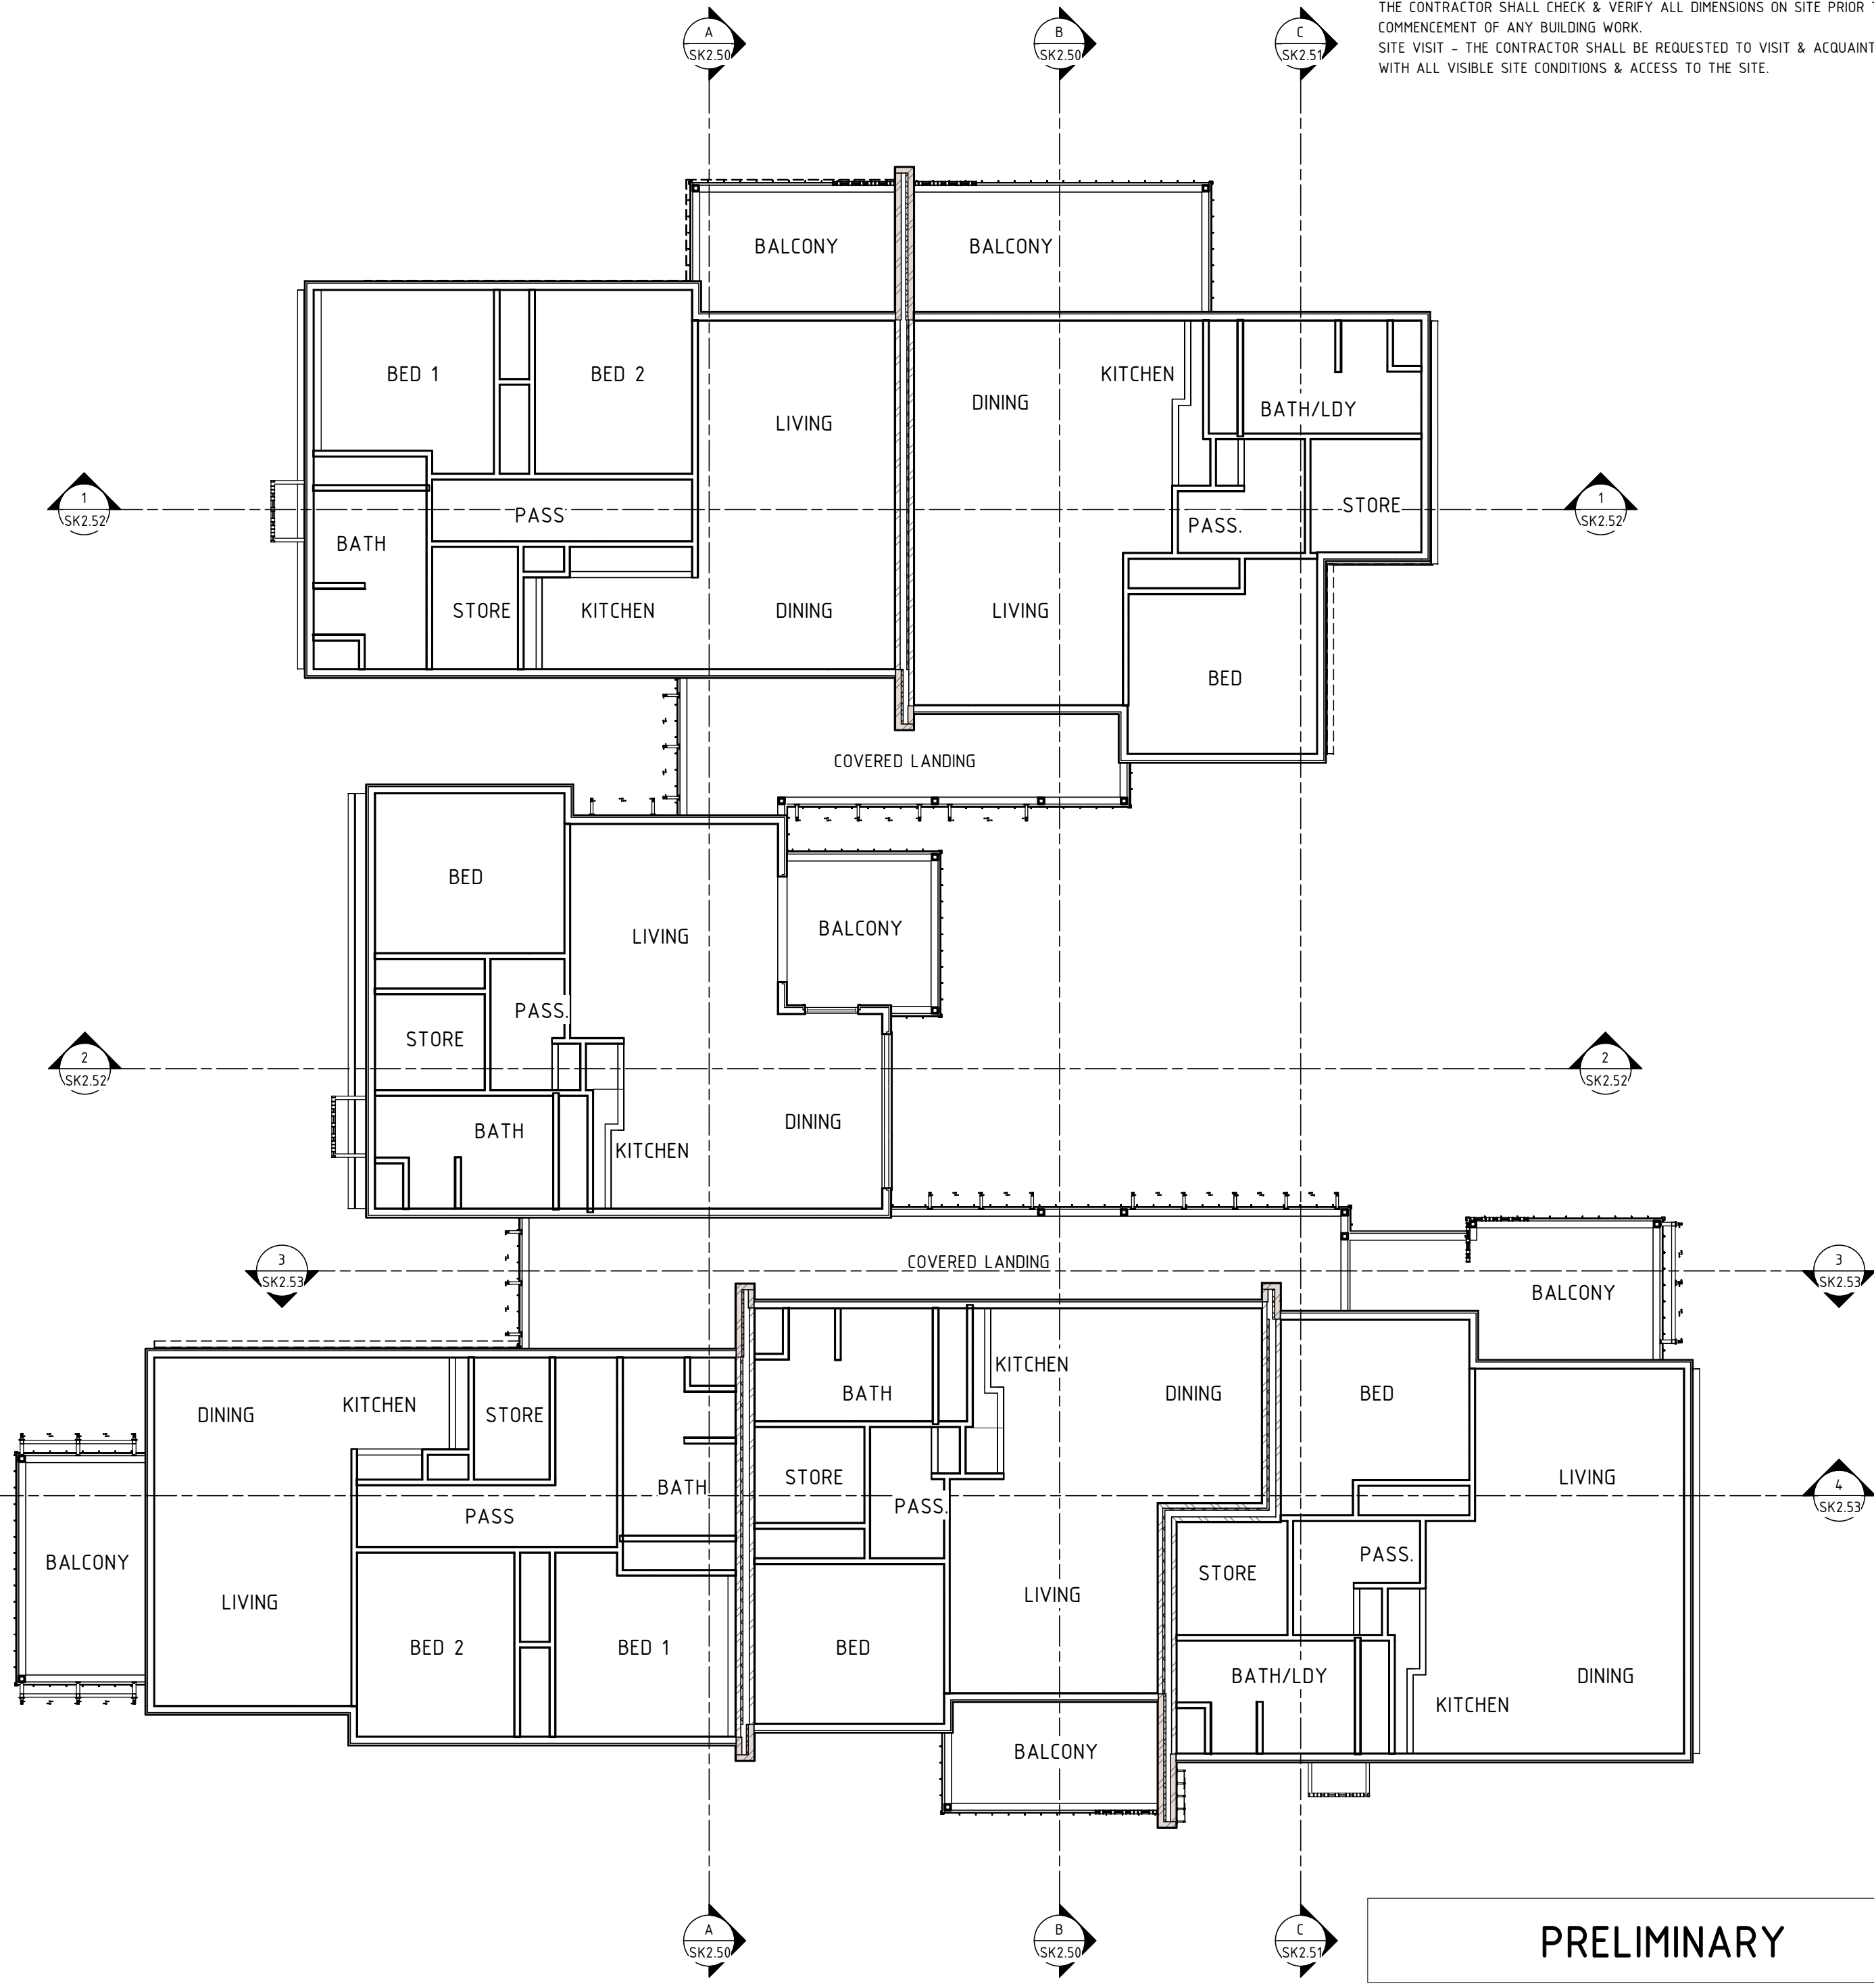

BUILDING 2 - FIRST FLOOR REFLECTED CEILING PLAN  
SCALE 1 : 100

PRELIMINARY

D	ISSUED FOR DEVELOPMENT APPROVAL	05.09.2024	
C	PRELIMINARY CONSULTANT ISSUE		
B	ISSUED FOR CLIENT REVIEW	24.04.2024	
A	ISSUED FOR CLIENT REVIEW	15.03.2023	
	PRELIMINARY CLIENT REVIEW	09.12.2022	
No.	AMENDMENT	DATE	CHKD


H+H architects

ALBANY  
9842 5558  
KALGOORLIE  
9022 4015  
BUNBURY  
9778 9600

BAYONET HEAD SOCIAL HOUSING HOUSING DEVELOPMENT  
BUILDING 2 - CEILING PLANS


DESIGNED	Designer	SCALE	1 : 100 @ A1	ADDRESS
DRAWN	Author	DATE	NOV. 2022	LOT 952 STRANMORE BOULEVARD, BAYONET HEAD
APPROVED	Approver	PROJECT No.	2333-22	DRAWING No
ARCHITECTURAL			5/09/2024 4:08:30 PM	SK2.30



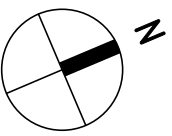

GENERAL NOTES

ALL DIMENSIONS ARE IN METRIC MILLIMETRES.  
WRITTEN DIMENSIONS SHALL TAKE PREFERENCE OVER SCALED DIMENSIONING.  
LARGE SCALE DRAWINGS SHALL TAKE PREFERENCE OVER SMALLER SCALE DRAWINGS.  
THE CONTRACTOR SHALL CARRY OUT THE WORK IN ACCORDANCE WITH THE N.C.C. & LOCAL AUTHORITY REQUIREMENTS.  
ALL MATERIALS SHALL BE OF NEW, GOOD QUALITY & CONFORM TO WHAT IS SHOWN ON THE DRAWINGS.  
THE CONTRACTOR SHALL CHECK & VERIFY ALL DIMENSIONS ON SITE PRIOR TO THE COMMENCEMENT OF ANY BUILDING WORK.  
SITE VISIT - THE CONTRACTOR SHALL BE REQUESTED TO VISIT & ACQUAINT THEMSELF WITH ALL VISIBLE SITE CONDITIONS & ACCESS TO THE SITE.

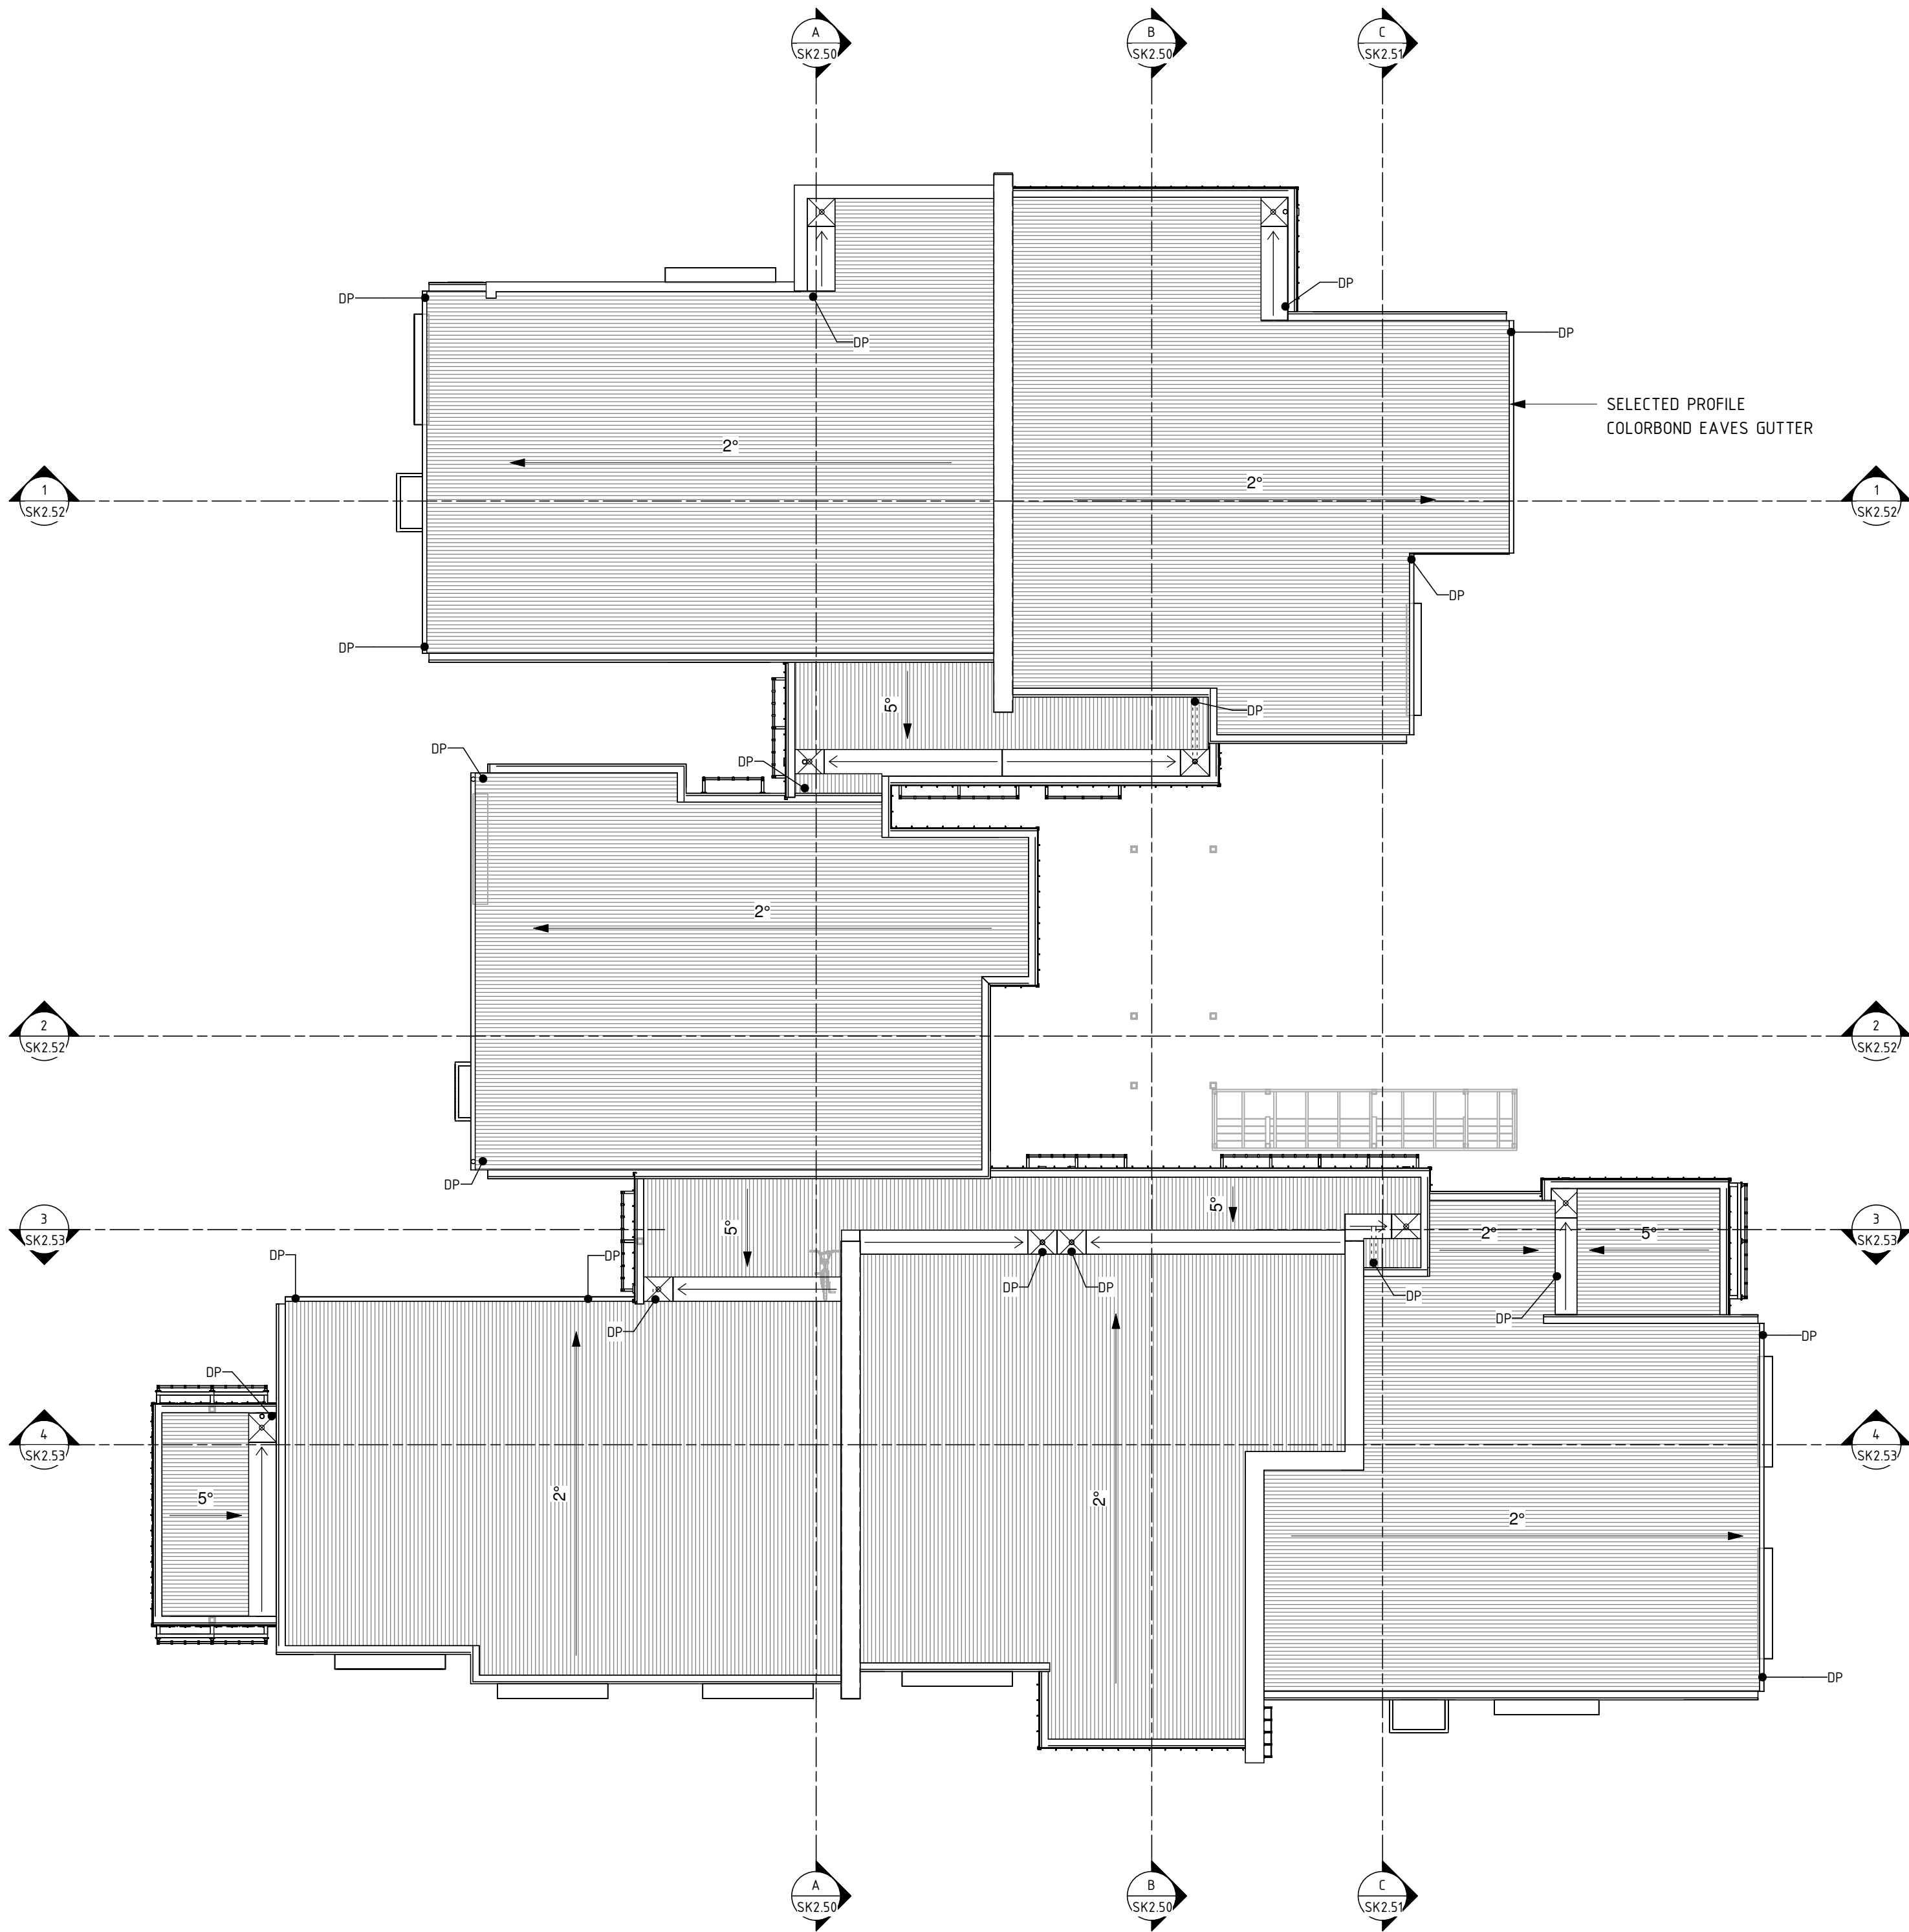

BUILDING 2 - GROUND FLOOR PLAN  
SCALE 1 : 100

PRELIMINARY

D	ISSUED FOR DEVELOPMENT APPROVAL	05.09.2024	
C	PRELIMINARY CONSULTANT ISSUE		
B	ISSUED FOR CLIENT REVIEW	24.04.2024	
A	ISSUED FOR CLIENT REVIEW	15.03.2023	
	PRELIMINARY CLIENT REVIEW	09.12.2022	
No.	AMENDMENT	DATE	CHKD

H+H architects




ALBANY  
9842 5558  
KALGOORLIE  
9022 4015  
BUNBURY  
9778 9600

BAYONET HEAD SOCIAL HOUSING HOUSING DEVELOPMENT  
BUILDING 2 - ROOF PLAN

DESIGNED	JD	SCALE	1 : 100 @ A1	ADDRESS	
DRAWN	PG	DATE	NOV. 2022	LOT 952 STRANMORE BOULEVARD, BAYONET HEAD	
APPROVED	JD	PROJECT No.	2333-22	DRAWING No	REVISION
ARCHITECTURAL			5/09/2024 4:08:47 PM	SK2.31	D



ALL DIMENSIONS ARE IN METRIC MILLIMETERS.  
WRITTEN DIMENSIONS SHALL TAKE PREFERENCE OVER SCALED DIMENSIONING.  
LARGE SCALE DRAWINGS SHALL TAKE PREFERENCE OVER SMALLER SCALE DRAWINGS.  
THE CONTRACTOR SHALL CARRY OUT THE WORK IN ACCORDANCE WITH THE N.C.C. & LOCAL AUTHORITY REQUIREMENTS.  
ALL MATERIALS SHALL BE OF NEW, GOOD QUALITY & CONFORM TO WHAT IS SHOWN ON THE DRAWINGS.  
THE CONTRACTOR SHALL CHECK & VERIFY ALL DIMENSIONS ON SITE PRIOR TO THE COMMENCEMENT OF ANY BUILDING WORK.  
SITE VISIT - THE CONTRACTOR SHALL BE REQUESTED TO VISIT & ACQUAINT THEMSELF WITH ALL VISIBLE SITE CONDITIONS & ACCESS TO THE SITE.

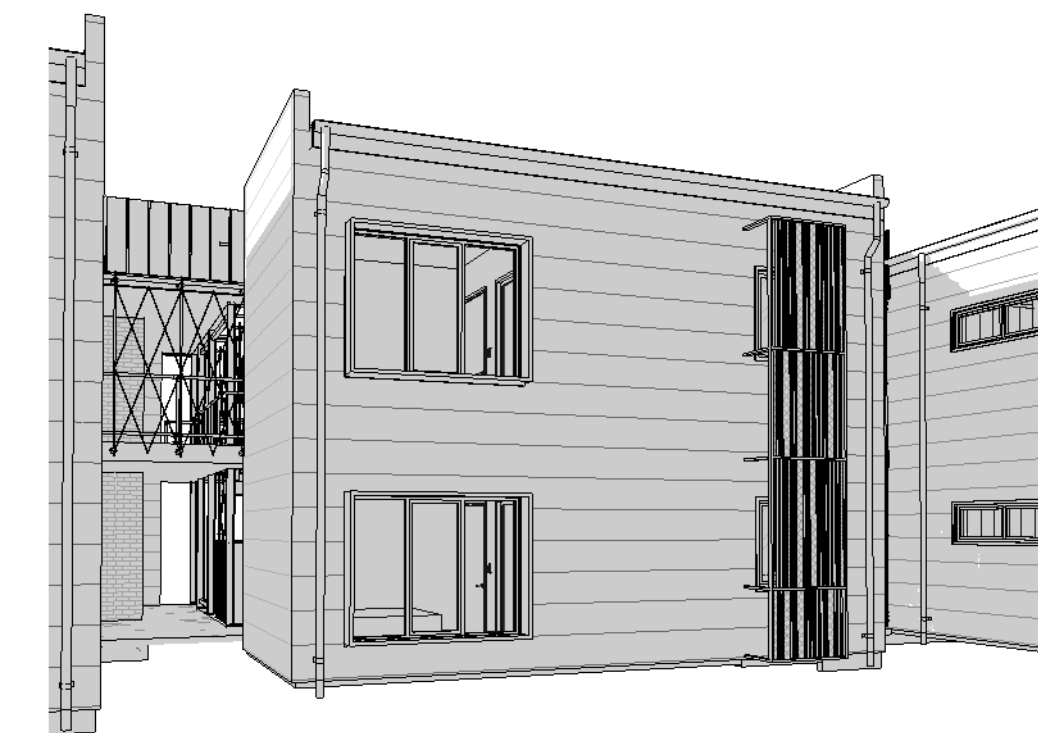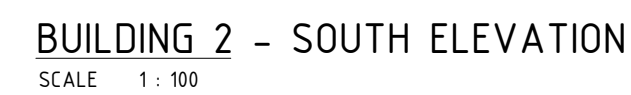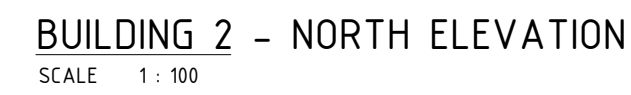


E	ISSUED FOR DEVELOPMENT APPROVAL	05.09.2024	
D	PRELIMINARY CONSULTANT ISSUE		
C	ISSUED FOR DEVELOPMENT APPROVAL	12.07.2024	
B	ISSUED FOR CLIENT REVIEW	24.04.2024	
A	ISSUED FOR CLIENT REVIEW	15.03.2023	
	PRELIMINARY CLIENT REVIEW	09.12.2022	
No.	AMENDMENT	DATE	CHKD

BAYONET HEAD SOCIAL HOUSING HOUSING  
DEVELOPMENT  
BUILDING 2 - ELEVATIONS

DESIGNED	Designer	SCALE	1 : 100 @ A1	ADDRESS	
DRAWN	PG	DATE	NOV. 2022	LOT 952 STRANMORE BOULEVARD, BAYONET HEAD	
APPROVED	Approver	PROJECT No.	2333-22	DRAWING No	REVISION
ARCHITECTURAL			5/09/2024 4:10:27 PM	SK2.40	E




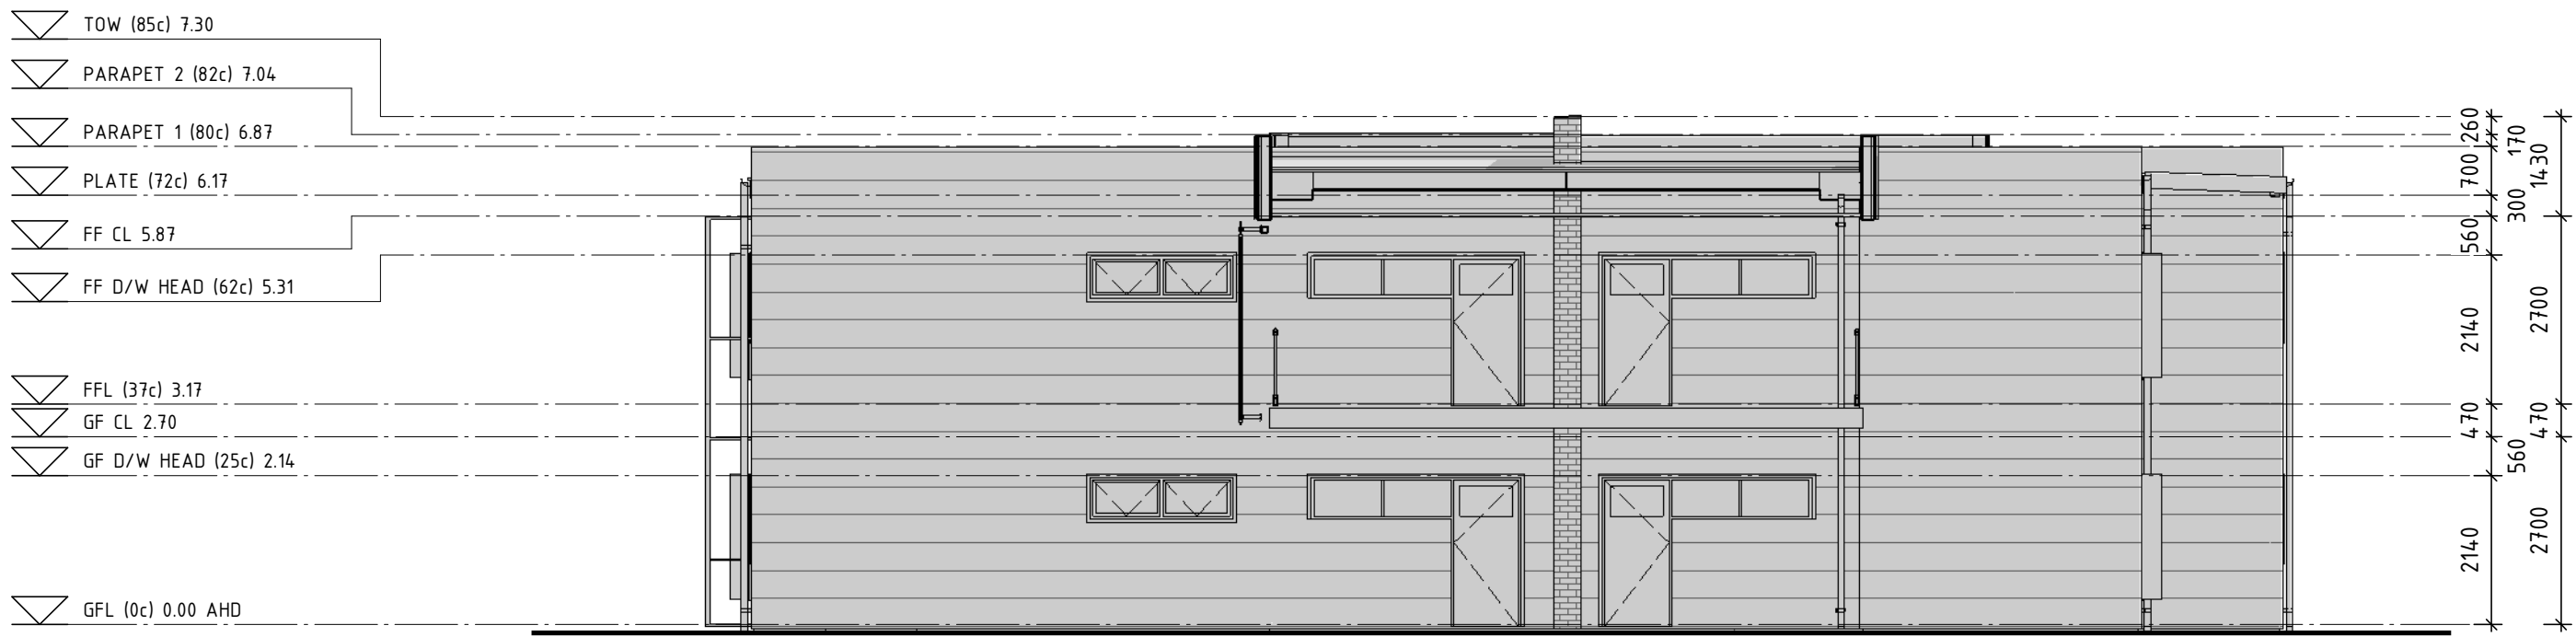



BUILDING 2 - EAST ELEVATION - INTERNAL COURTYARD  
SCALE 1 : 100



BUILDING 2 - EAST ELEVATION  
SCALE 1 : 100

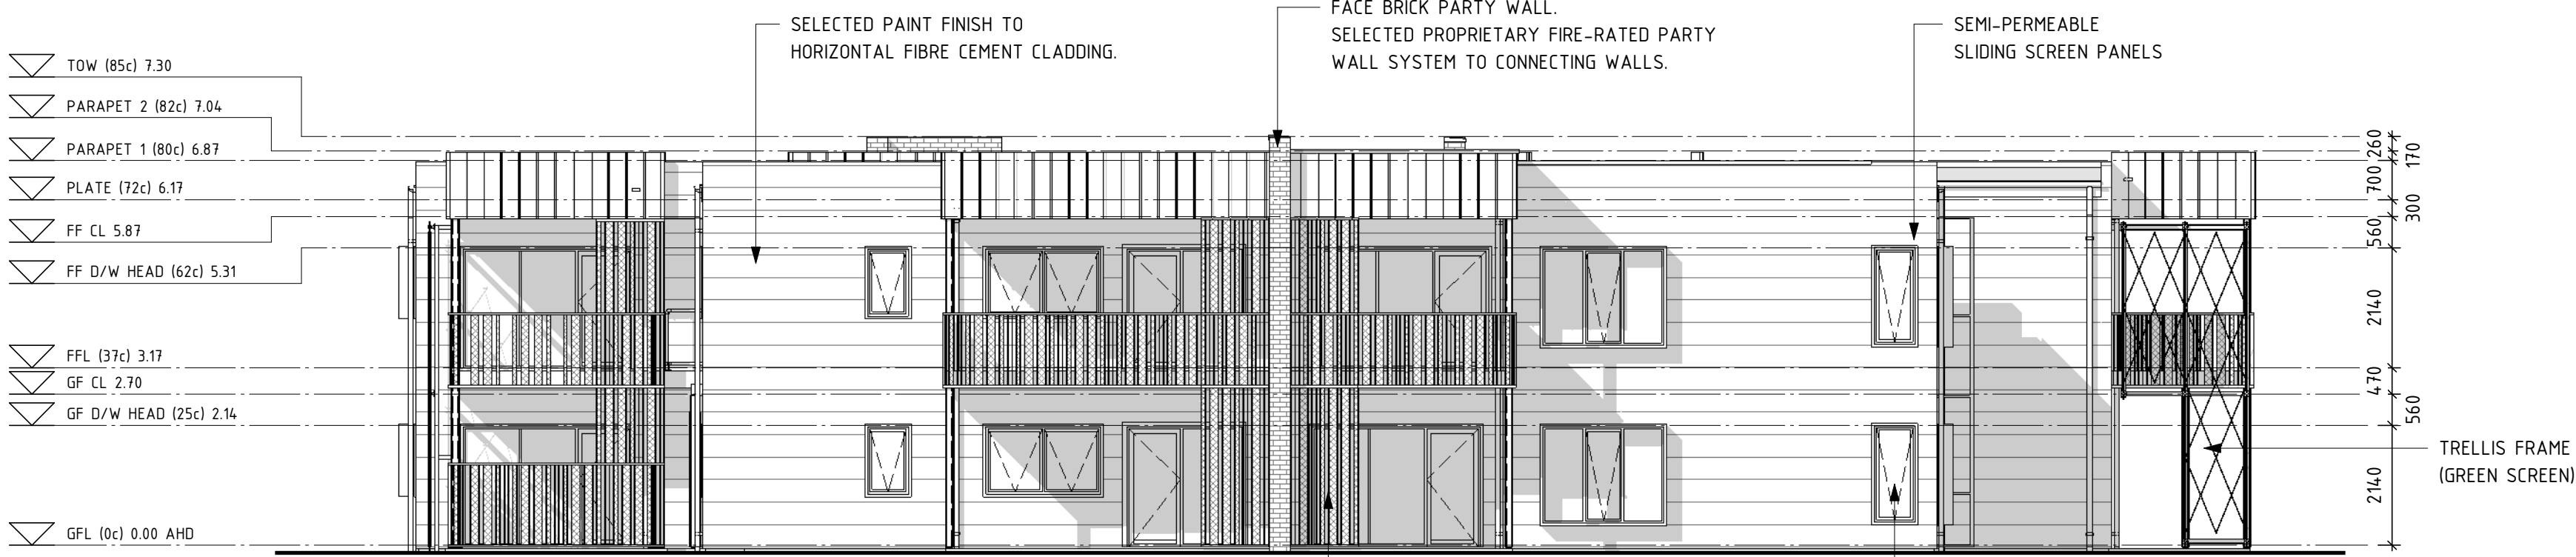

BUILDING 2 - WEST ELEVATION  
SCALE 1 : 100

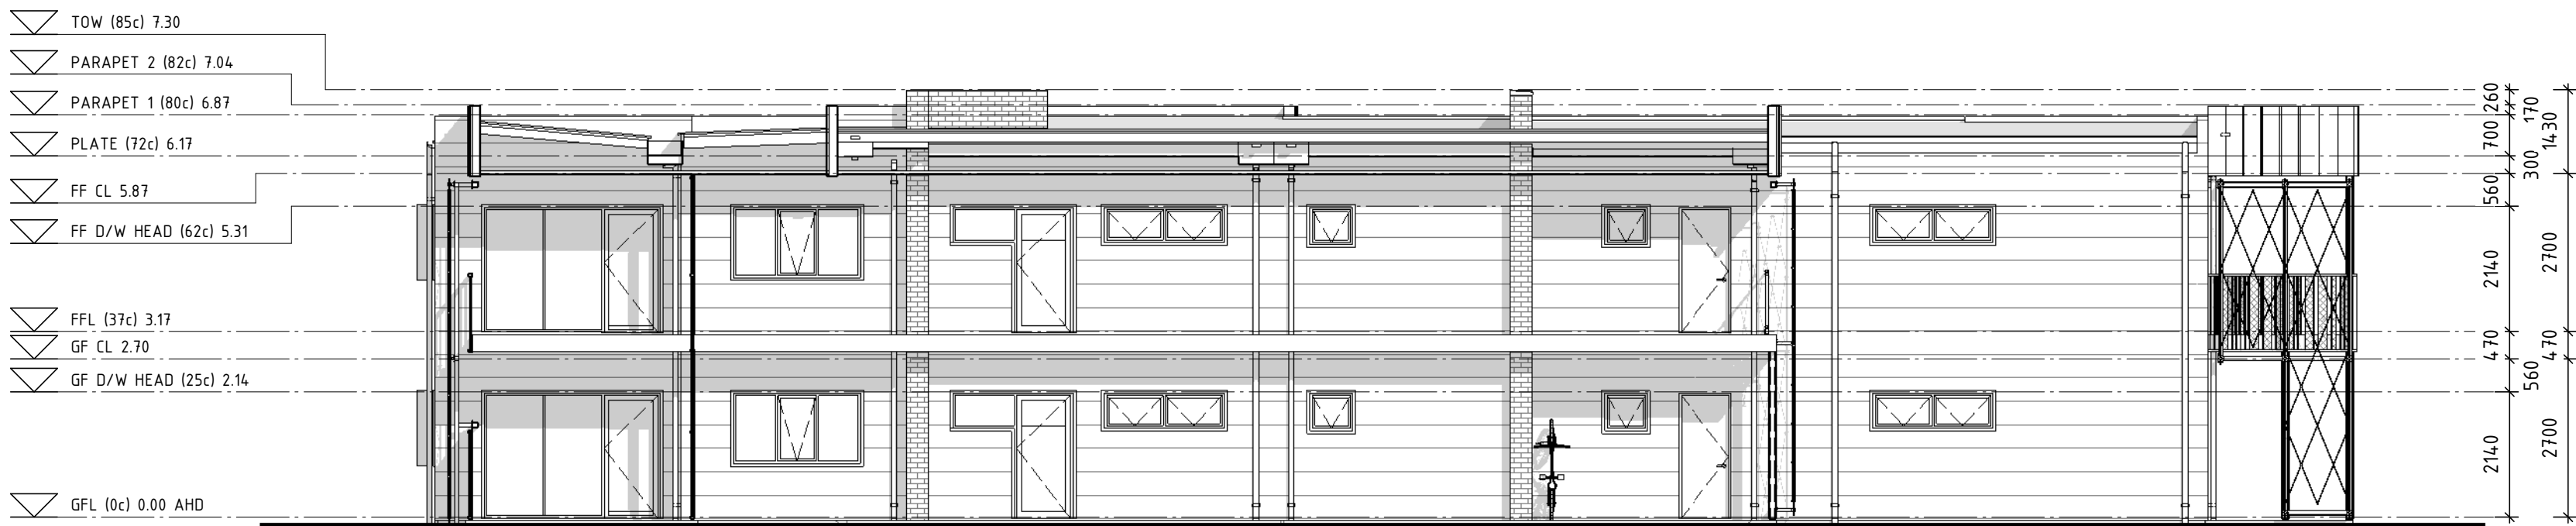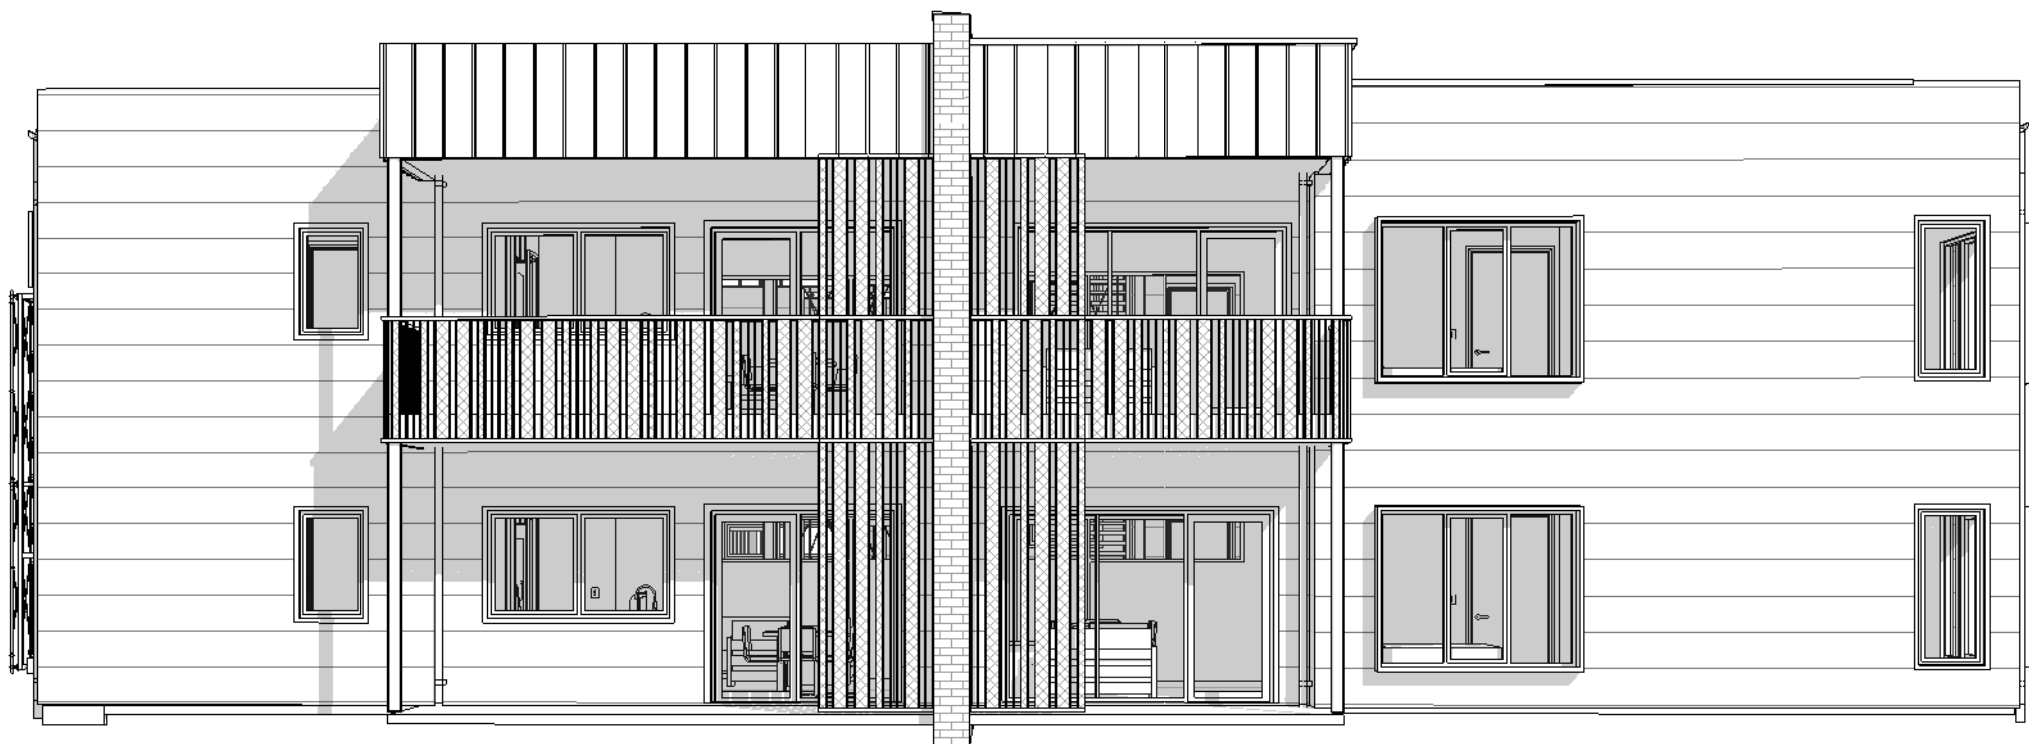

BUILDING 2 - WEST ELEVATION - INTERNAL COURTYARD  
SCALE 1 : 100

## GENERAL NOTES

ALL DIMENSIONS ARE IN METRIC MILLIMETRES.  
WRITTEN DIMENSIONS SHALL TAKE PREFERENCE OVER SCALED DIMENSIONING.  
LARGE SCALE DRAWINGS SHALL TAKE PREFERENCE OVER SMALLER SCALE DRAWINGS.  
THE CONTRACTOR SHALL CARRY OUT THE WORK IN ACCORDANCE WITH THE N.C.C. & LOCAL AUTHORITY REQUIREMENTS.  
ALL MATERIALS SHALL BE OF NEW, GOOD QUALITY & CONFORM TO WHAT IS SHOWN ON THE DRAWINGS.  
THE CONTRACTOR SHALL CHECK & VERIFY ALL DIMENSIONS ON SITE PRIOR TO THE COMMENCEMENT OF ANY BUILDING WORK.  
SITE VISIT - THE CONTRACTOR SHALL BE REQUESTED TO VISIT & ACQUAINT THEMSELVES WITH ALL VISIBLE SITE CONDITIONS & ACCESS TO THE SITE.

## PRELIMINARY

No.	AMENDMENT	DATE	CHKD
E	ISSUED FOR DEVELOPMENT APPROVAL	05.09.2024	
D	PRELIMINARY CONSULTANT ISSUE		
C	ISSUED FOR DEVELOPMENT APPROVAL	12.07.2024	
B	ISSUED FOR CLIENT REVIEW	24.04.2024	
A	ISSUED FOR CLIENT REVIEW	15.03.2023	
	PRELIMINARY CLIENT REVIEW	09.12.2022	


H+H architects

ALBANY  
9842 5558  
KALGOORLIE  
9022 4015  
BUNBURY  
9778 9600

## BAYONET HEAD SOCIAL HOUSING HOUSING DEVELOPMENT BUILDING 2 - ELEVATIONS

DESIGNED	Designer	SCALE	1 : 100 @ A1	ADDRESS	LOT 952 STRANMORE BOULEVARD, BAYONET HEAD
DRAWN	PG	DATE	NOV. 2022		
APPROVED	Approver	PROJECT No.	2333-22	DRAWING No	REVISION
ARCHITECTURAL		5/09/2024 4:13:19 PM		SK2.41	E



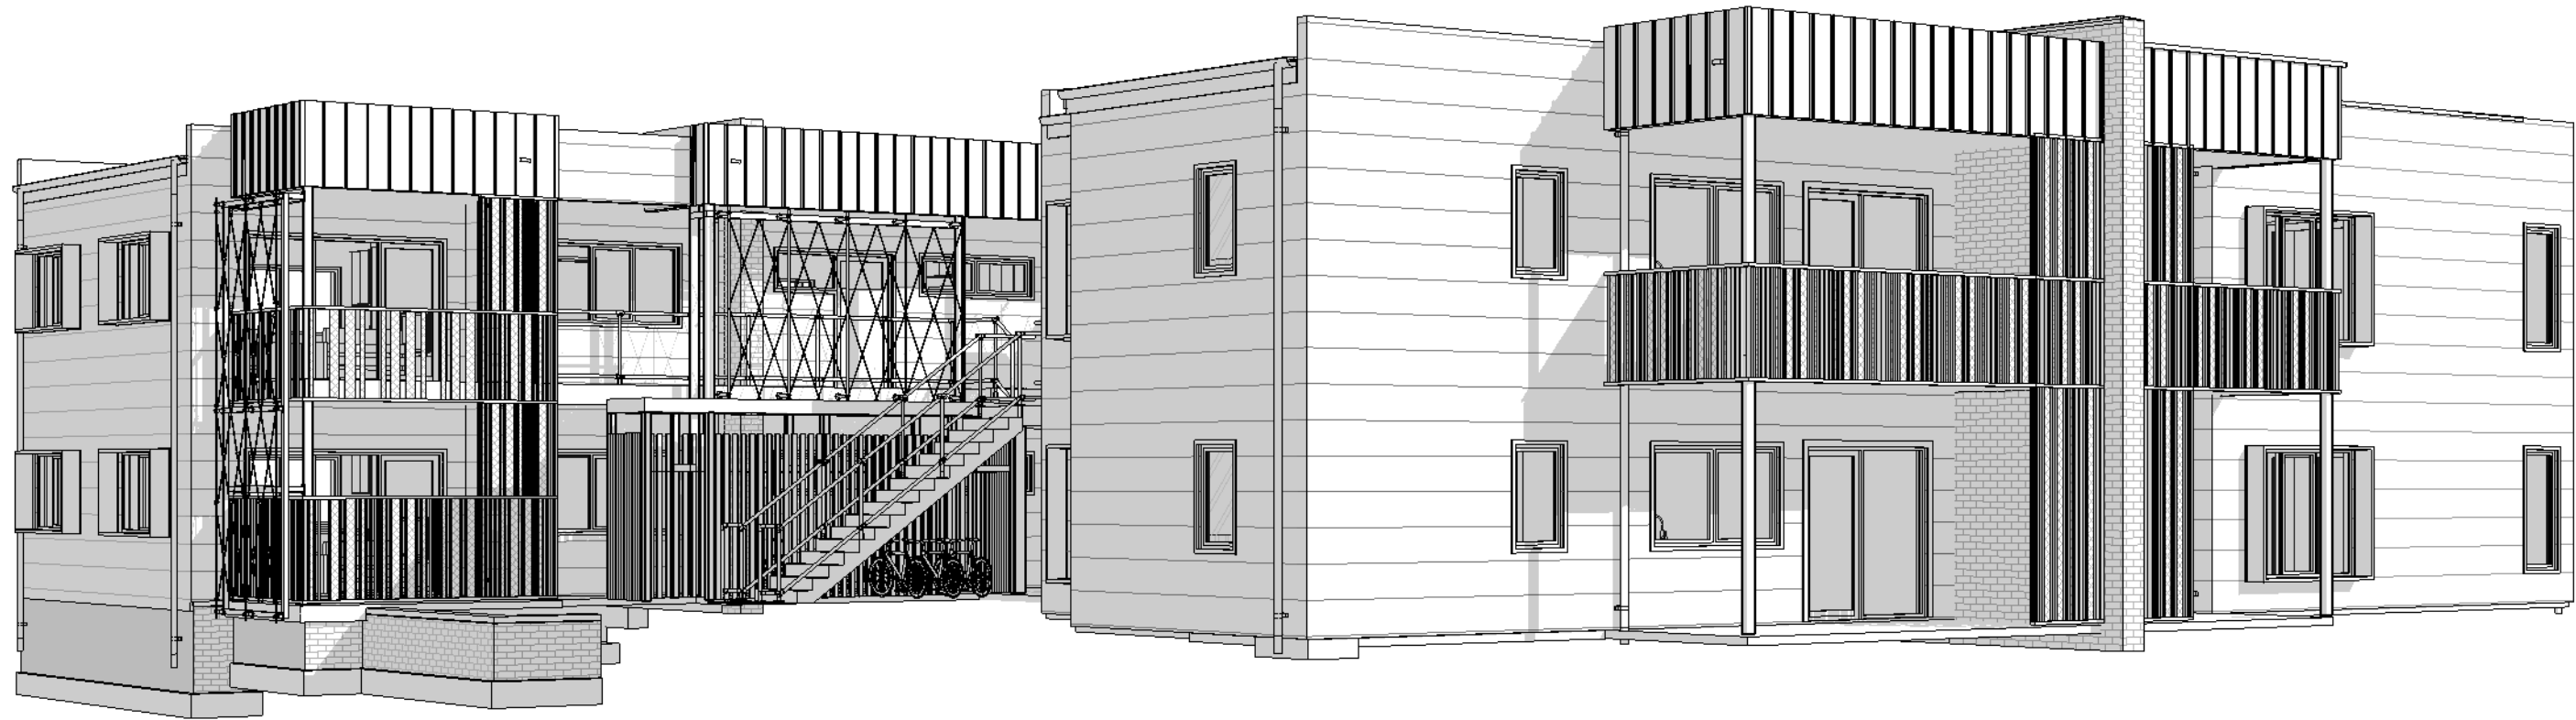

BUILDING 2 - NORTH-WEST ELEVATION  
SCALE



BUILDING 2 - NORTH-EAST ELEVATION  
SCALE



BUILDING 2 - SOUTH-EAST ELEVATION  
SCALE



BUILDING 2 - SOUTH-WEST ELEVATION  
SCALE

GENERAL NOTES

ALL DIMENSIONS ARE IN METRIC MILLIMETRES.  
WRITTEN DIMENSIONS SHALL TAKE PREFERENCE OVER SCALED DIMENSIONING.  
LARGE SCALE DRAWINGS SHALL TAKE PREFERENCE OVER SMALLER SCALE DRAWINGS.  
THE CONTRACTOR SHALL CARRY OUT THE WORK IN ACCORDANCE WITH THE N.C.C. & LOCAL AUTHORITY REQUIREMENTS.  
ALL MATERIALS SHALL BE OF NEW, GOOD QUALITY & CONFORM TO WHAT IS SHOWN ON THE DRAWINGS.  
THE CONTRACTOR SHALL CHECK & VERIFY ALL DIMENSIONS ON SITE PRIOR TO THE COMMENCEMENT OF ANY BUILDING WORK.  
SITE VISIT - THE CONTRACTOR SHALL BE REQUESTED TO VISIT & ACQUAINT THEMSELF WITH ALL VISIBLE SITE CONDITIONS & ACCESS TO THE SITE.

PRELIMINARY

E	ISSUED FOR DEVELOPMENT APPROVAL	05.09.2024	
D	PRELIMINARY CONSULTANT ISSUE		
C	ISSUED FOR DEVELOPMENT APPROVAL	12.07.2024	
B	ISSUED FOR CLIENT REVIEW	24.04.2024	
A	ISSUED FOR CLIENT REVIEW	15.03.2023	
	PRELIMINARY CLIENT REVIEW	09.12.2022	
No.	AMENDMENT	DATE	CHKD


H+H architects

ALBANY  
9842 5558  
KALGOORLIE  
9022 4015  
BUNBURY  
9778 9600


BAYONET HEAD SOCIAL HOUSING HOUSING  
DEVELOPMENT  
BUILDING 2 - ELEVATIONS

DESIGNED	Designer	SCALE	@ A1	ADDRESS	
DRAWN	PG	DATE	NOV. 2022	LOT 952 STRANMORE BOULEVARD, BAYONET HEAD	
APPROVED	Approver	PROJECT No.	2333-22	DRAWING No	REVISION
ARCHITECTURAL			5/09/2024 4:14:45 PM	SK2.42	E



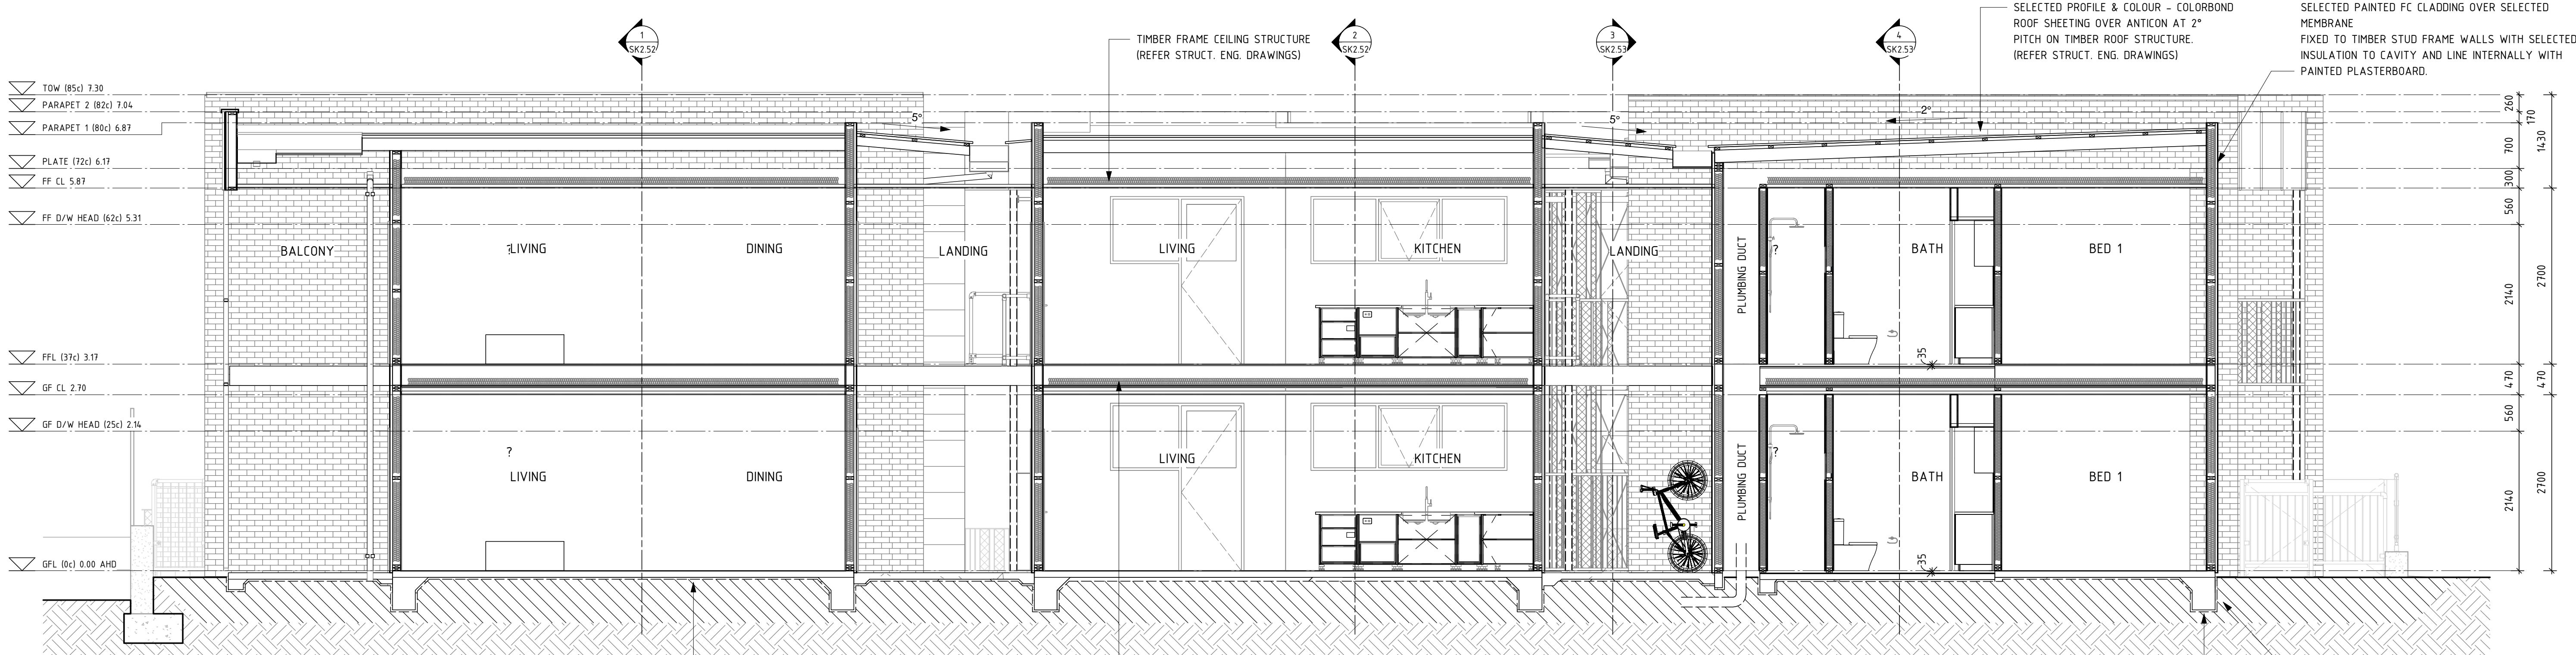

BUILDING 2 - SECTION A  
SCALE 1 : 50

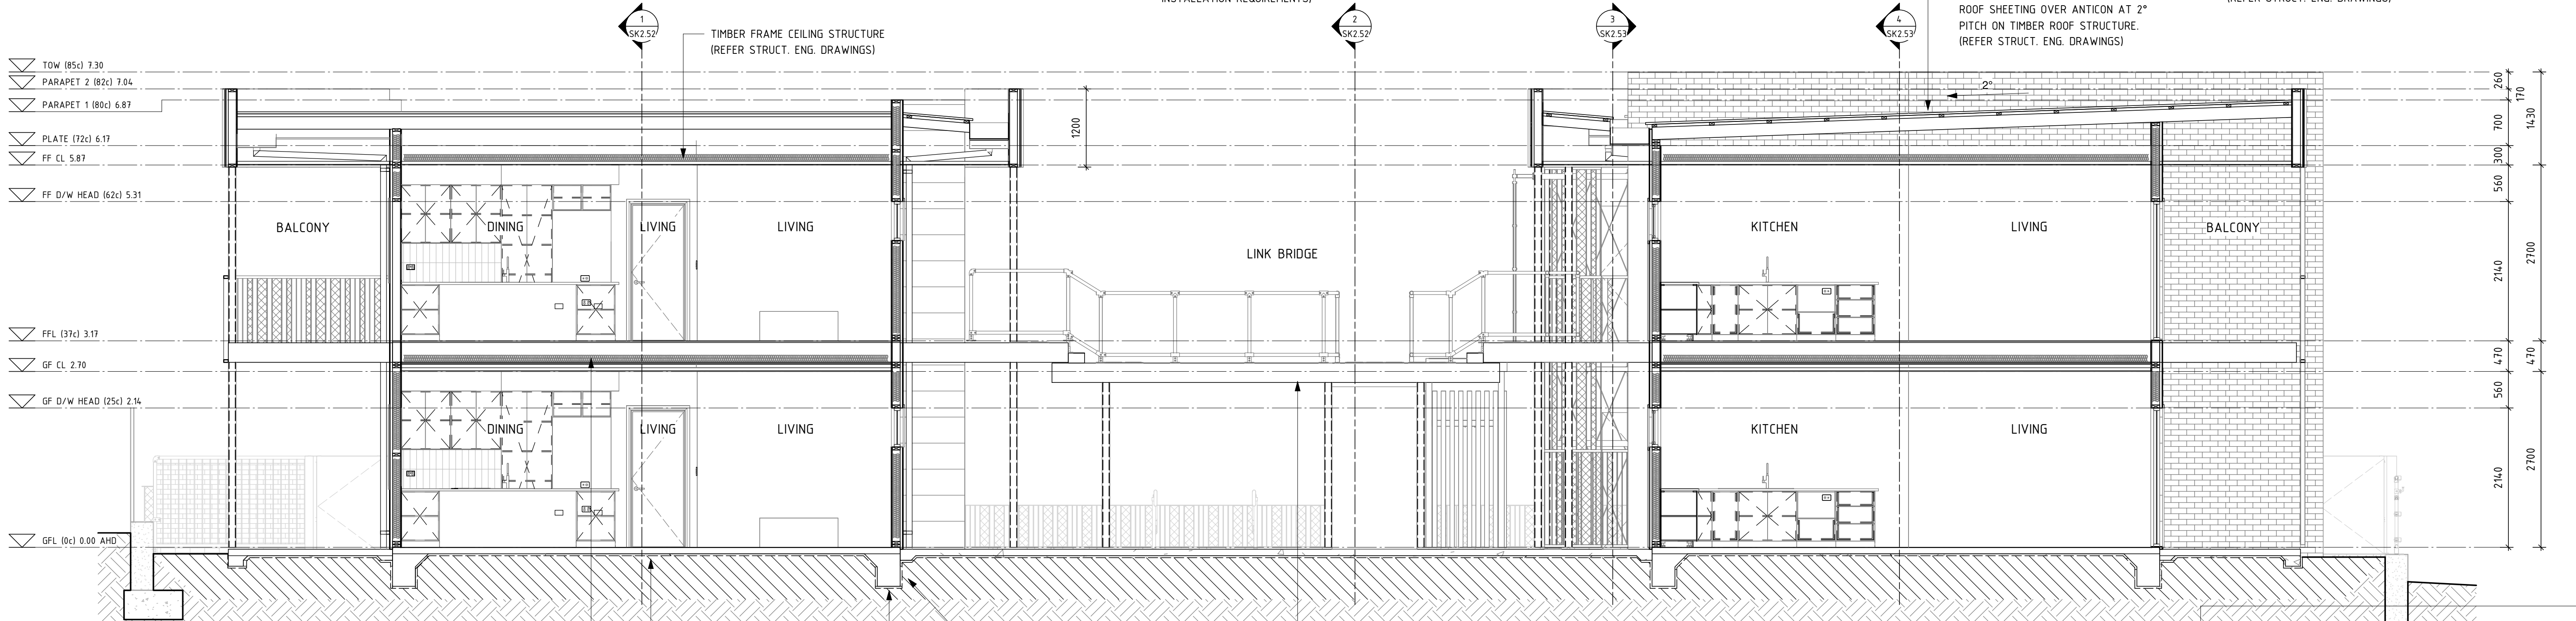

BUILDING 2 - SECTION B  
SCALE 1 : 50

PRELIMINARY

C	ISSUED FOR DEVELOPMENT APPROVAL	05.09.2024	
B	PRELIMINARY CONSULTANT ISSUE		
A	ISSUED FOR DEVELOPMENT APPROVAL	12.07.2024	
No.	AMENDMENT	DATE	CHKD

H+H architects

ALBANY  
9842 5558  
KALGOORLIE  
9022 4015  
BUNBURY  
9778 9600


BAYONET HEAD SOCIAL HOUSING HOUSING  
DEVELOPMENT  
BUILDING 2 - SECTIONS

DESIGNED	Designer	SCALE	1 : 50 @ A1	ADDRESS
DRAWN	Author	DATE	NOV. 2022	LOT 952 STRANMORE BOULEVARD, BAYONET HEAD
APPROVED	Approver	PROJECT No.	2333-22	DRAWING No
ARCHITECTURAL		5/09/2024 4:15:19 PM	SK2.50	REVISION C



GENERAL NOTES

ALL DIMENSIONS ARE IN METRIC MILLIMETRES.  
WRITTEN DIMENSIONS SHALL TAKE PREFERENCE OVER SCALED DIMENSIONING.  
LARGE SCALE DRAWINGS SHALL TAKE PREFERENCE OVER SMALLER SCALE DRAWINGS.  
THE CONTRACTOR SHALL CARRY OUT THE WORK IN ACCORDANCE WITH THE N.C.C. & LOCAL AUTHORITY REQUIREMENTS.  
ALL MATERIALS SHALL BE OF NEW, GOOD QUALITY & CONFORM TO WHAT IS SHOWN ON THE DRAWINGS.  
THE CONTRACTOR SHALL CHECK & VERIFY ALL DIMENSIONS ON SITE PRIOR TO THE COMMENCEMENT OF ANY BUILDING WORK.  
SITE VISIT - THE CONTRACTOR SHALL BE REQUESTED TO VISIT & ACQUAINT THEMSELV WITH ALL VISIBLE SITE CONDITIONS & ACCESS TO THE SITE.

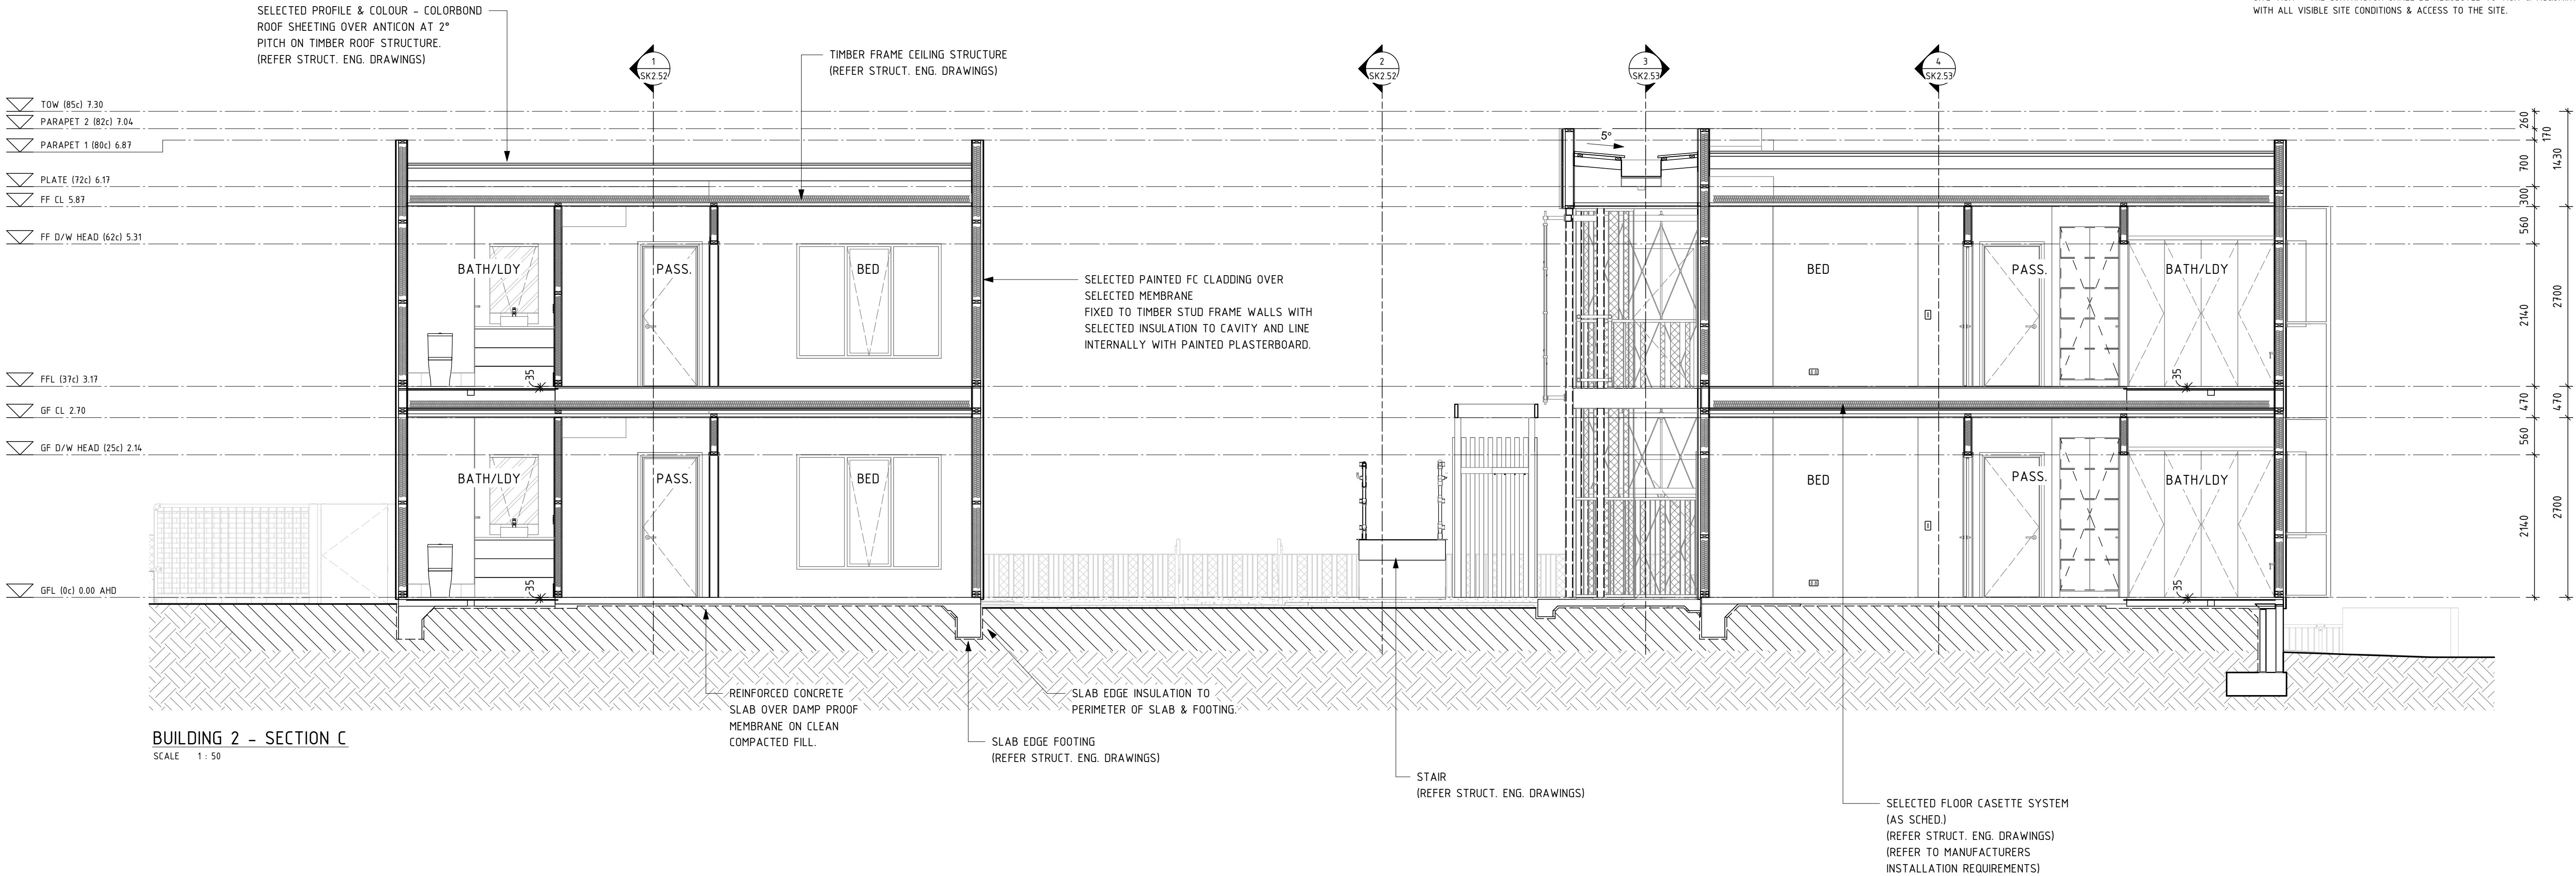

BUILDING 2 - SECTION C  
SCALE 1 : 50

PRELIMINARY

B	ISSUED FOR DEVELOPMENT APPROVAL	05.09.2024	
A	PRELIMINARY CONSULTANT ISSUE		
No.	AMENDMENT	DATE	CHKD

H+H architects

ALBANY  
9842 5558  
KALGOORLIE  
9022 4015  
BUNBURY  
9778 9600


BAYONET HEAD SOCIAL HOUSING HOUSING  
DEVELOPMENT  
BUILDING 2 - SECTIONS

DESIGNED	Designer	SCALE	1 : 50 @ A1	ADDRESS
DRAWN	Author	DATE	NOV. 2022	LOT 952 STRANMORE BOULEVARD, BAYONET HEAD
APPROVED	Approver	PROJECT No.	2333-22	DRAWING No
ARCHITECTURAL		5/09/2024 4:15:50 PM	SK2.51	REVISION B




GENERAL NOTES

ALL DIMENSIONS ARE IN METRIC MILLIMETRES.  
WRITTEN DIMENSIONS SHALL TAKE PREFERENCE OVER SCALED DIMENSIONING.  
LARGE SCALE DRAWINGS SHALL TAKE PREFERENCE OVER SMALLER SCALE DRAWINGS.  
THE CONTRACTOR SHALL CARRY OUT THE WORK IN ACCORDANCE WITH THE N.C.C. & LOCAL AUTHORITY REQUIREMENTS.  
ALL MATERIALS SHALL BE OF NEW, GOOD QUALITY & CONFORM TO WHAT IS SHOWN ON THE DRAWINGS.  
THE CONTRACTOR SHALL CHECK & VERIFY ALL DIMENSIONS ON SITE PRIOR TO THE COMMENCEMENT OF ANY BUILDING WORK.  
SITE VISIT - THE CONTRACTOR SHALL BE REQUESTED TO VISIT & ACQUAINT THEMSELVES WITH ALL VISIBLE SITE CONDITIONS & ACCESS TO THE SITE.

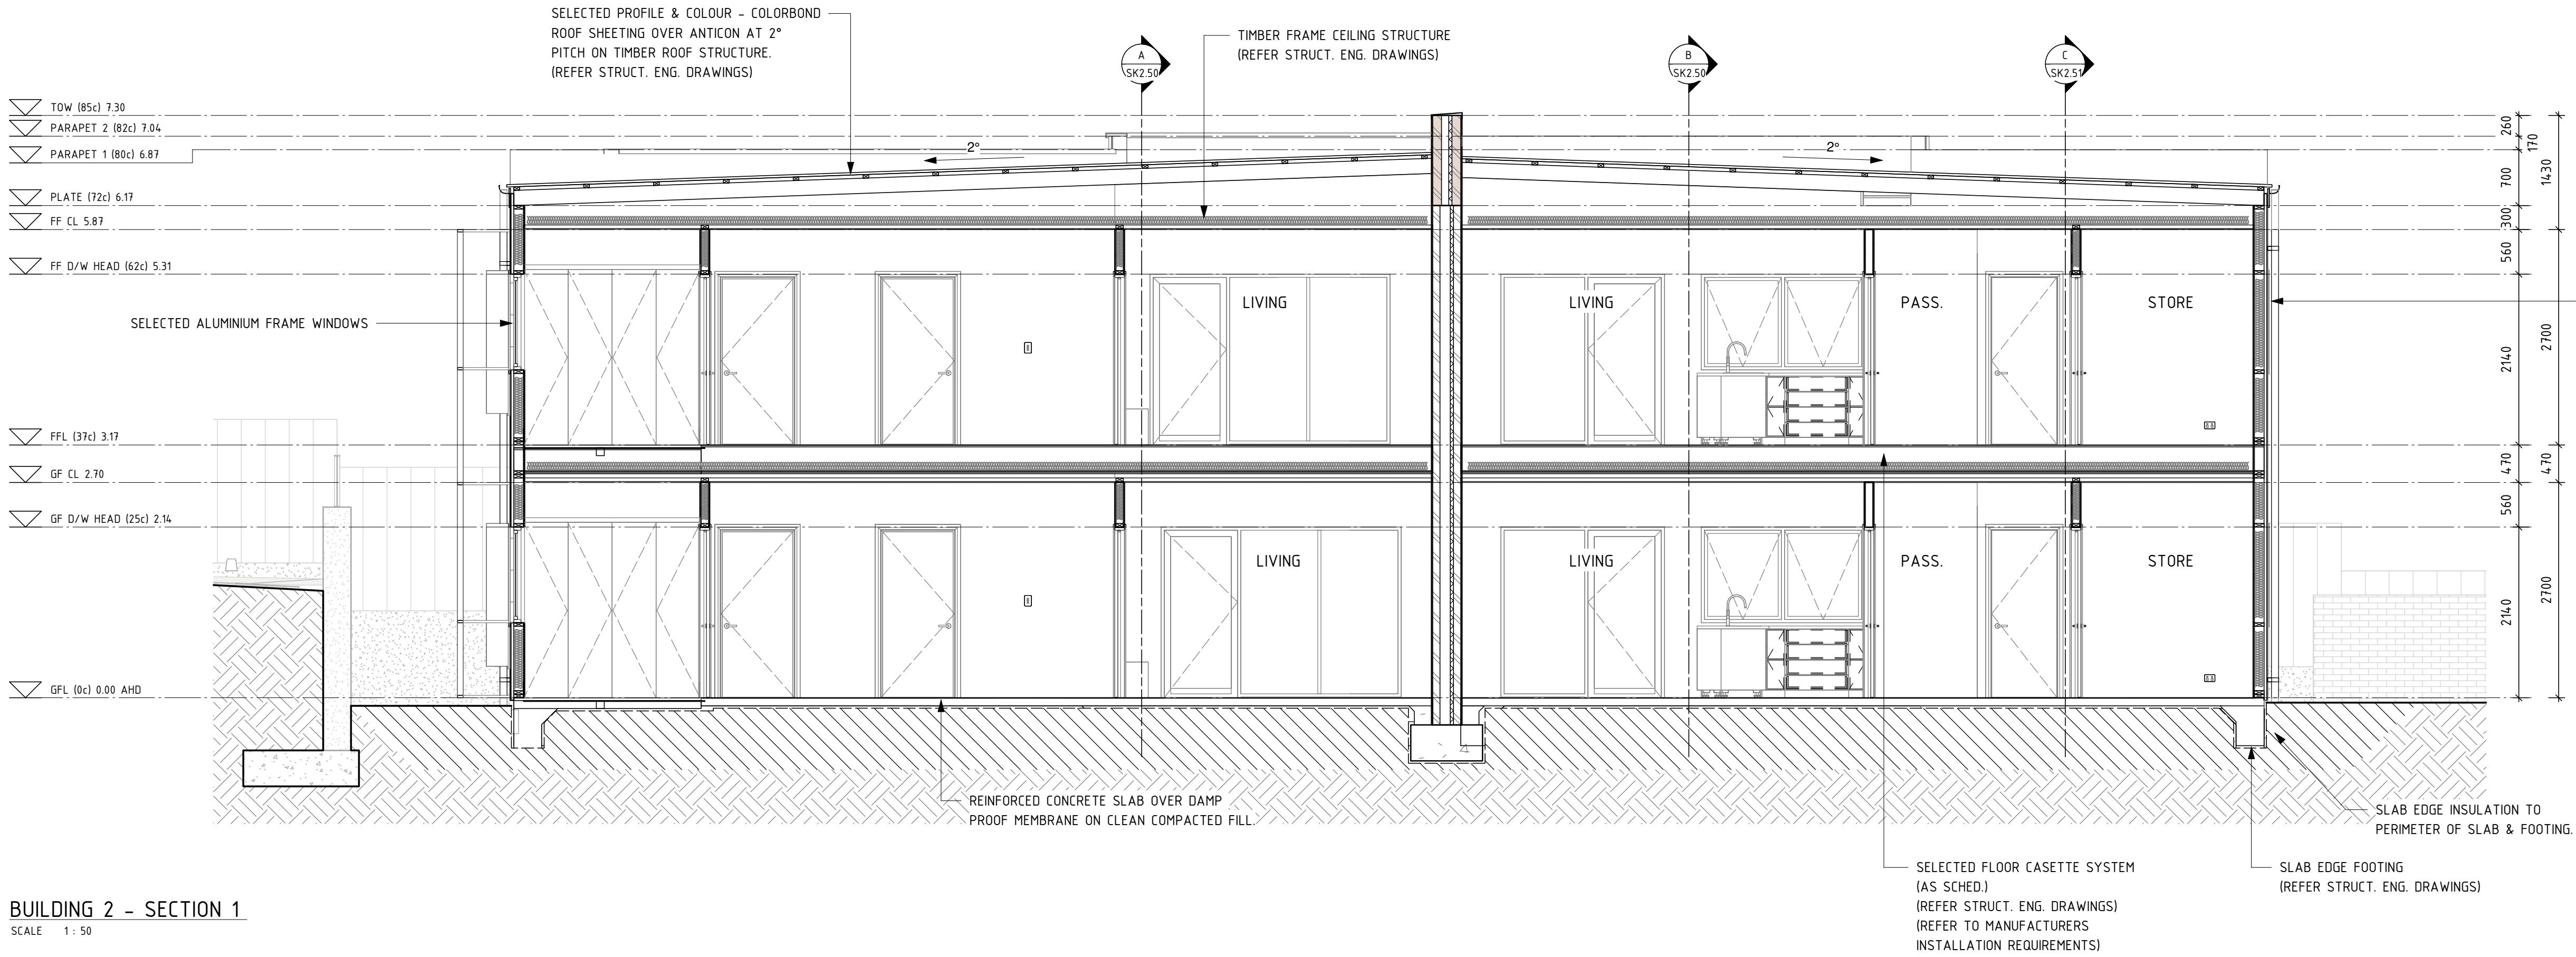

BUILDING 2 - SECTION 1  
SCALE 1 : 50

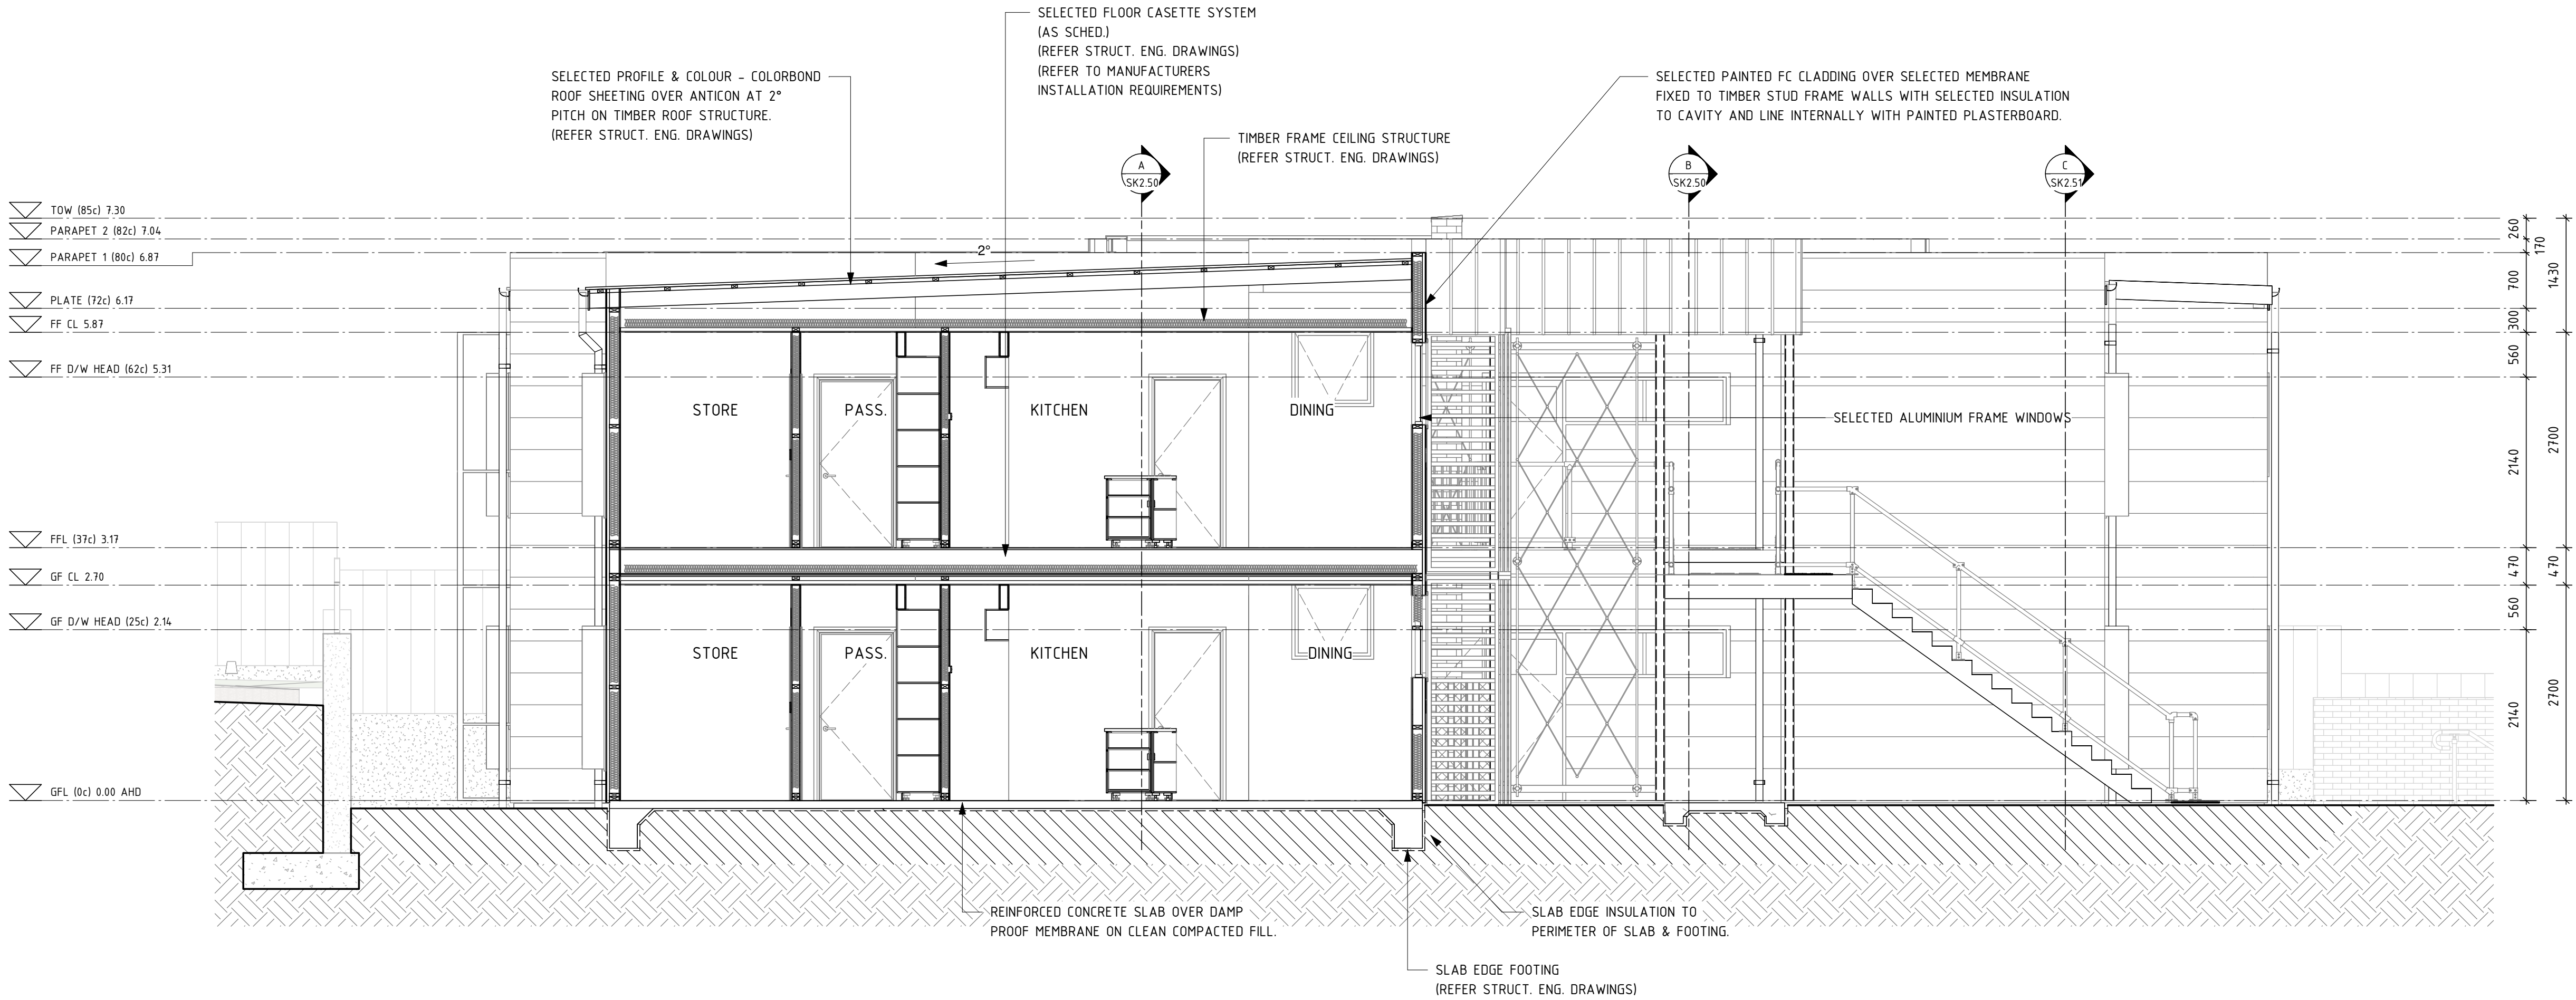

BUILDING 2 - SECTION 2  
SCALE 1 : 50

PRELIMINARY

B	ISSUED FOR DEVELOPMENT APPROVAL	05.09.2024	
A	PRELIMINARY CONSULTANT ISSUE		
No.	AMENDMENT	DATE	CHKD

H+H architects

ALBANY  
9842 5558  
KALGOORLIE  
9022 4015  
BUNBURY  
9778 9600



BAYONET HEAD SOCIAL HOUSING HOUSING  
DEVELOPMENT  
BUILDING 2 - SECTIONS

DESIGNED	Designer	SCALE	1 : 50 @ A1	ADDRESS
DRAWN	Author	DATE	NOV. 2022	LOT 952 STRANMORE BOULEVARD, BAYONET HEAD
APPROVED	Approver	PROJECT No.	2333-22	DRAWING No
ARCHITECTURAL		5/09/2024 4:17:10 PM	SK2.52	B



GENERAL NOTES

ALL DIMENSIONS ARE IN METRIC MILLIMETRES.  
WRITTEN DIMENSIONS SHALL TAKE PREFERENCE OVER SCALED DIMENSIONING.  
LARGE SCALE DRAWINGS SHALL TAKE PREFERENCE OVER SMALLER SCALE DRAWINGS.  
THE CONTRACTOR SHALL CARRY OUT THE WORK IN ACCORDANCE WITH THE N.C.C. & LOCAL AUTHORITY REQUIREMENTS.  
ALL MATERIALS SHALL BE OF NEW, GOOD QUALITY & CONFORM TO WHAT IS SHOWN ON THE DRAWINGS.  
THE CONTRACTOR SHALL CHECK & VERIFY ALL DIMENSIONS ON SITE PRIOR TO THE COMMENCEMENT OF ANY BUILDING WORK.  
SITE VISIT - THE CONTRACTOR SHALL BE REQUESTED TO VISIT & ACQUAINT THEMSELF WITH ALL VISIBLE SITE CONDITIONS & ACCESS TO THE SITE.

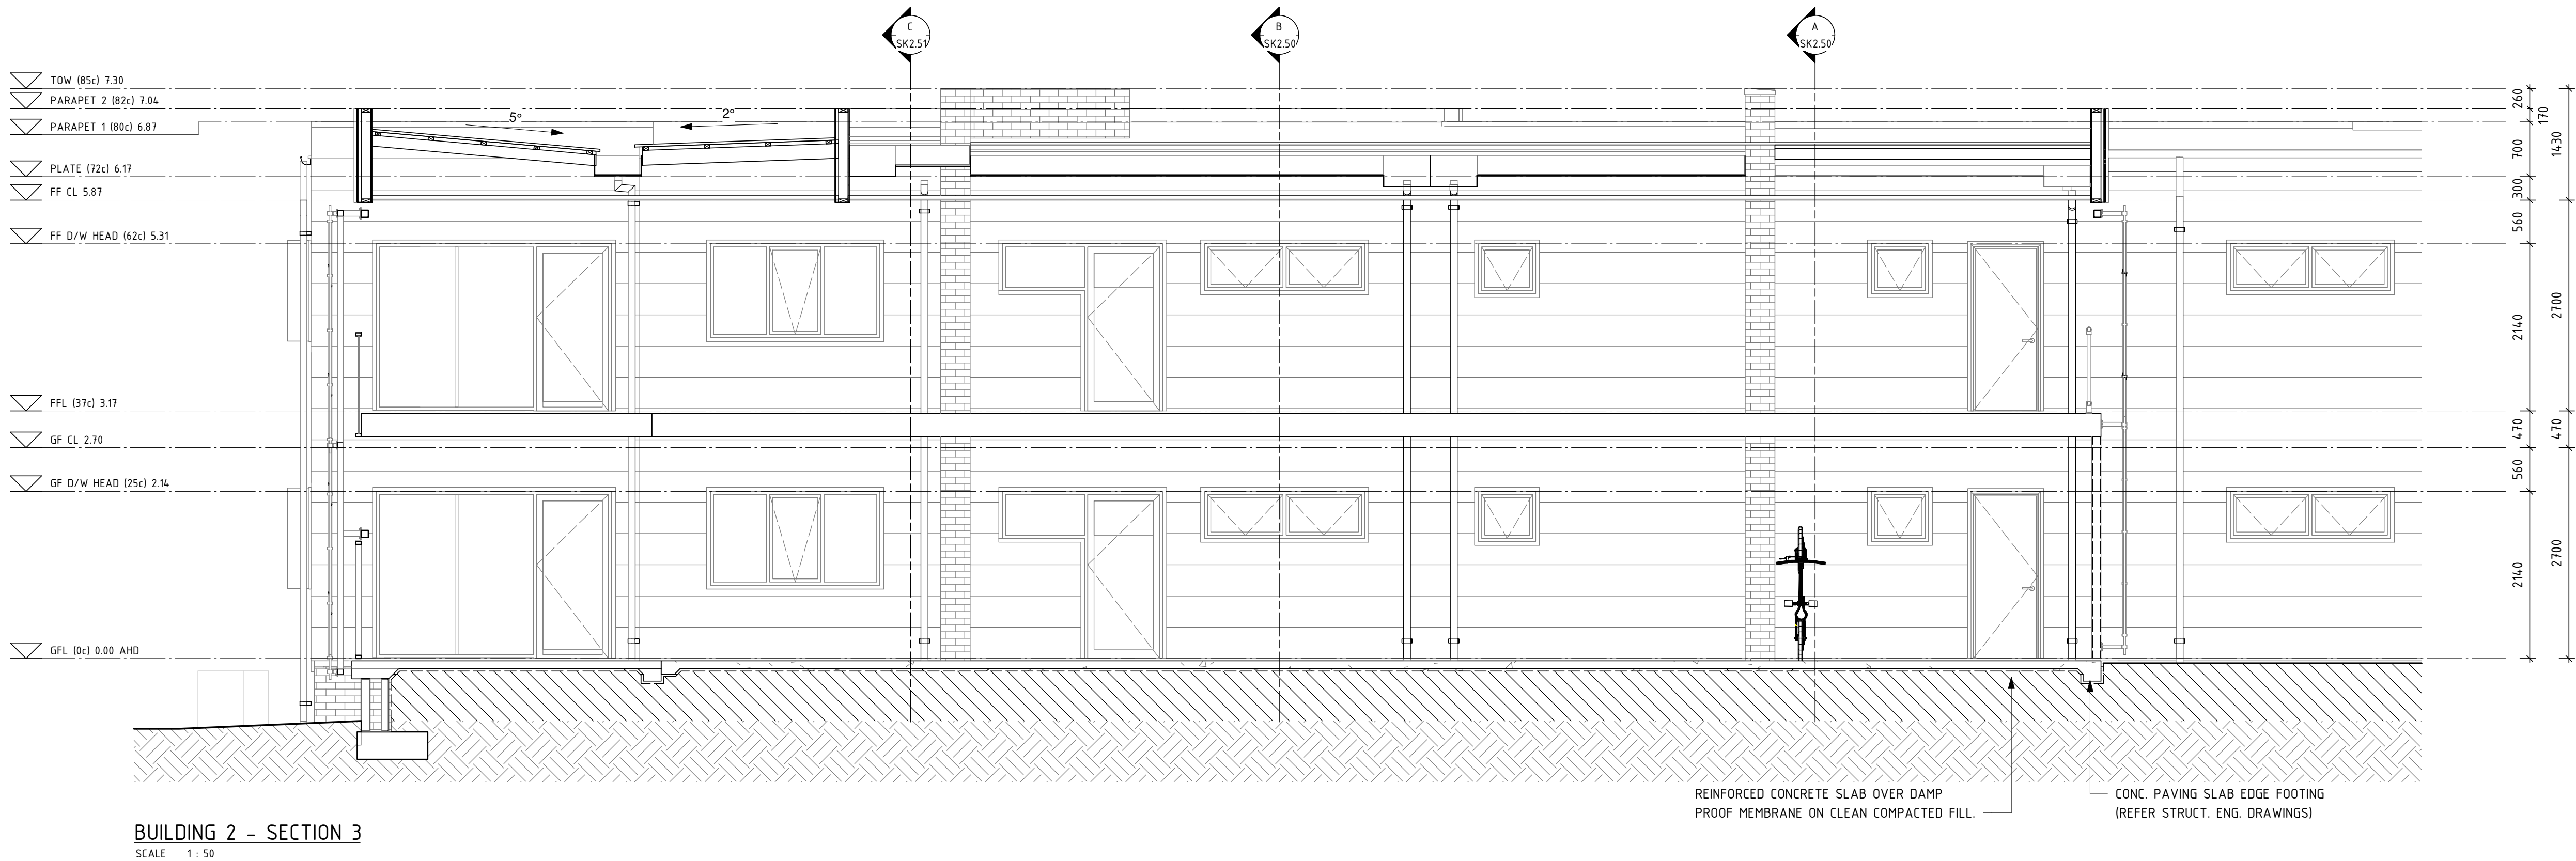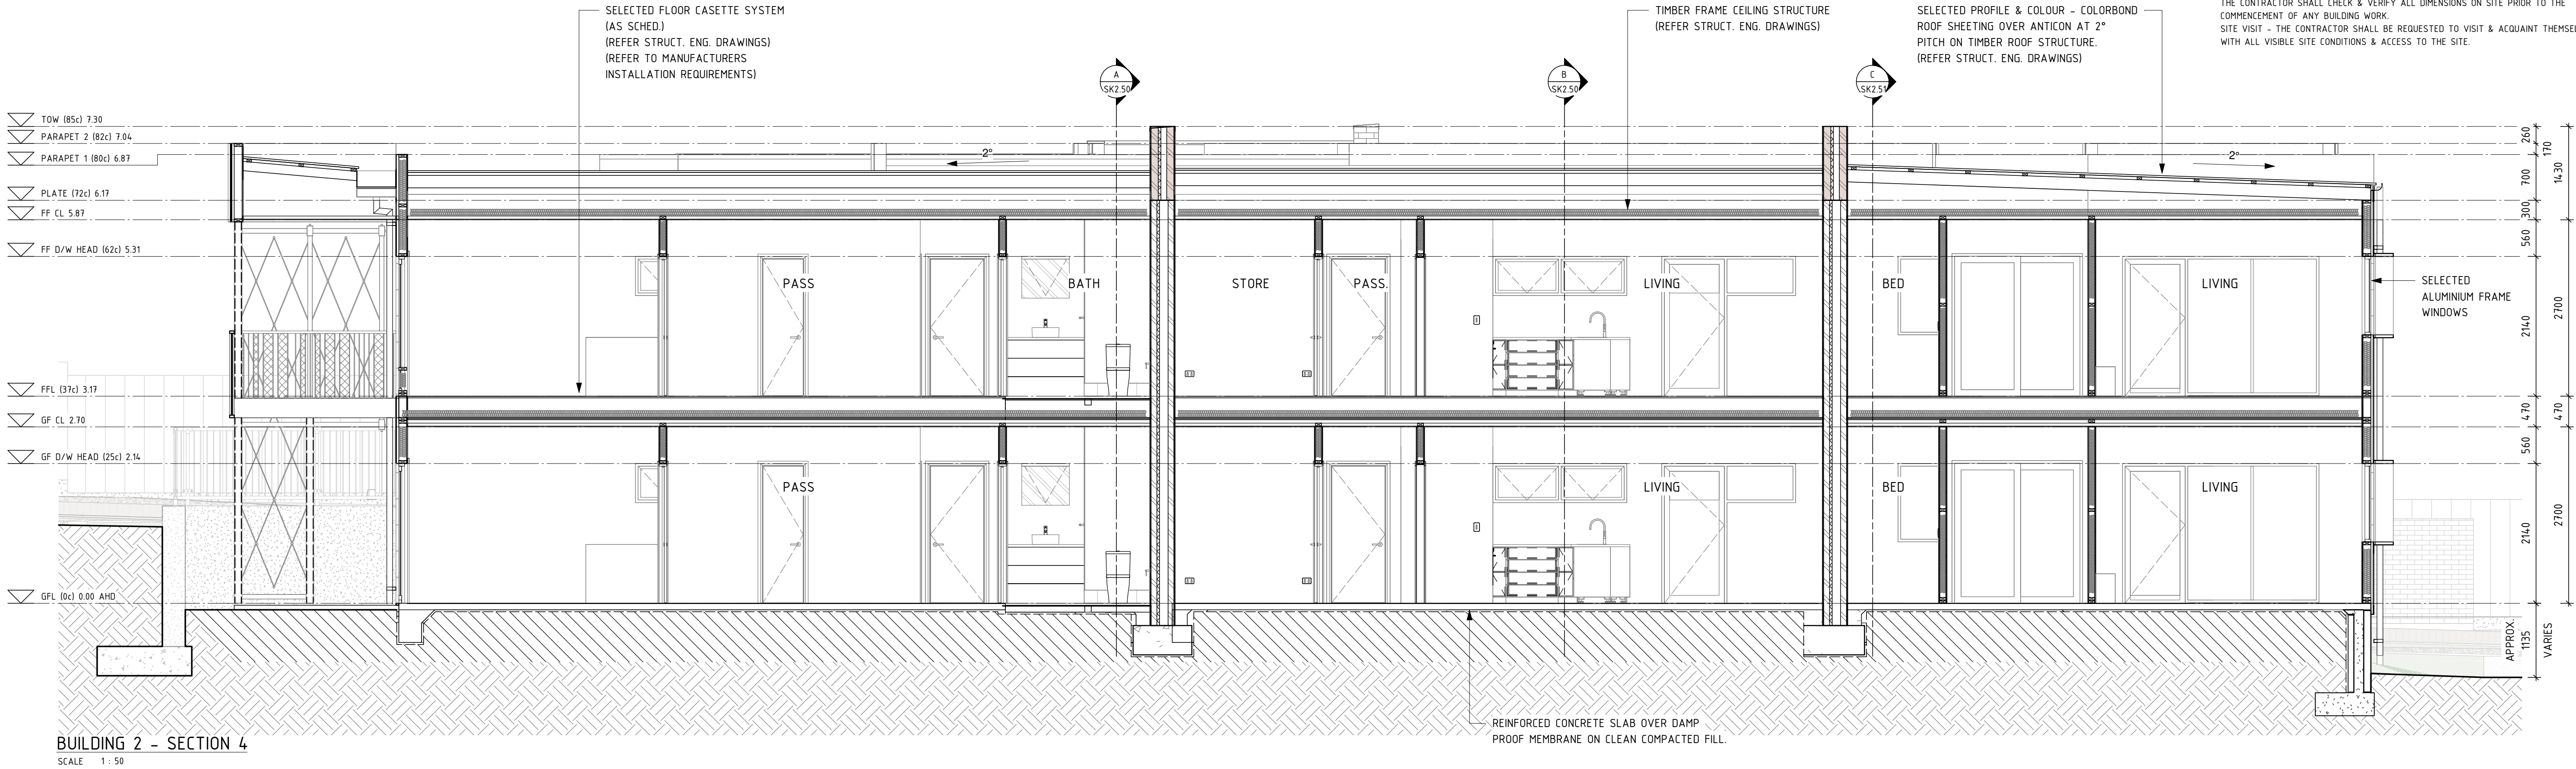

PRELIMINARY

B	ISSUED FOR DEVELOPMENT APPROVAL	05.09.2024	
A	PRELIMINARY CONSULTANT ISSUE		
No.	AMENDMENT	DATE	CHKD


H+H architects

ALBANY  
9842 5558  
KALGOORLIE  
9022 4015  
BUNBURY  
9778 9600

BAYONET HEAD SOCIAL HOUSING HOUSING  
DEVELOPMENT  
BUILDING 2 - SECTIONS


DESIGNED	Designer	SCALE	1 : 50 @ A1	ADDRESS
DRAWN	Author	DATE	NOV. 2022	LOT 952 STRANMORE BOULEVARD, BAYONET HEAD
APPROVED	Approver	PROJECT No.	2333-22	DRAWING No
ARCHITECTURAL		5/09/2024 4:18:00 PM	SK2.53	B



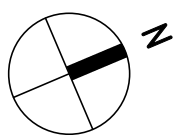


GENERAL NOTES


ALL DIMENSIONS ARE IN METRIC MILLIMETRES.  
WRITTEN DIMENSIONS SHALL TAKE PREFERENCE OVER SCALED DIMENSIONING.  
LARGE SCALE DRAWINGS SHALL TAKE PREFERENCE OVER SMALLER SCALE DRAWINGS.  
THE CONTRACTOR SHALL CARRY OUT THE WORK IN ACCORDANCE WITH THE N.C.C. & LOCAL AUTHORITY REQUIREMENTS.  
ALL MATERIALS SHALL BE OF NEW, GOOD QUALITY & CONFORM TO WHAT IS SHOWN ON THE DRAWINGS.  
THE CONTRACTOR SHALL CHECK & VERIFY ALL DIMENSIONS ON SITE PRIOR TO THE COMMENCEMENT OF ANY BUILDING WORK.  
SITE VISIT - THE CONTRACTOR SHALL BE REQUESTED TO VISIT & ACQUAINT THEMSELF WITH ALL VISIBLE SITE CONDITIONS & ACCESS TO THE SITE.

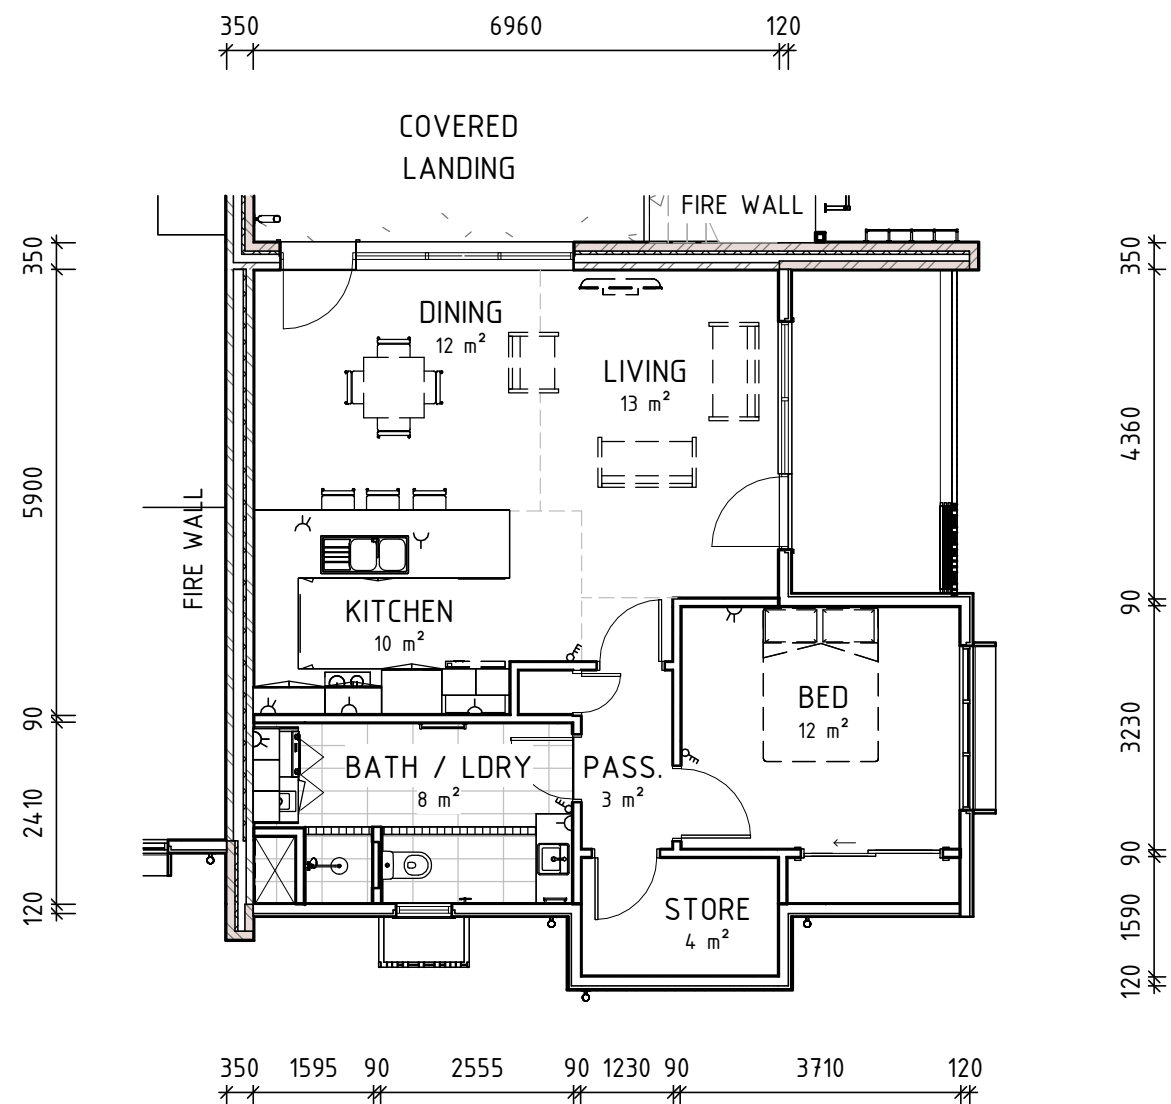

1 BED UNIT - TYPICAL FLOOR LAYOUT  
SCALE 1 : 100

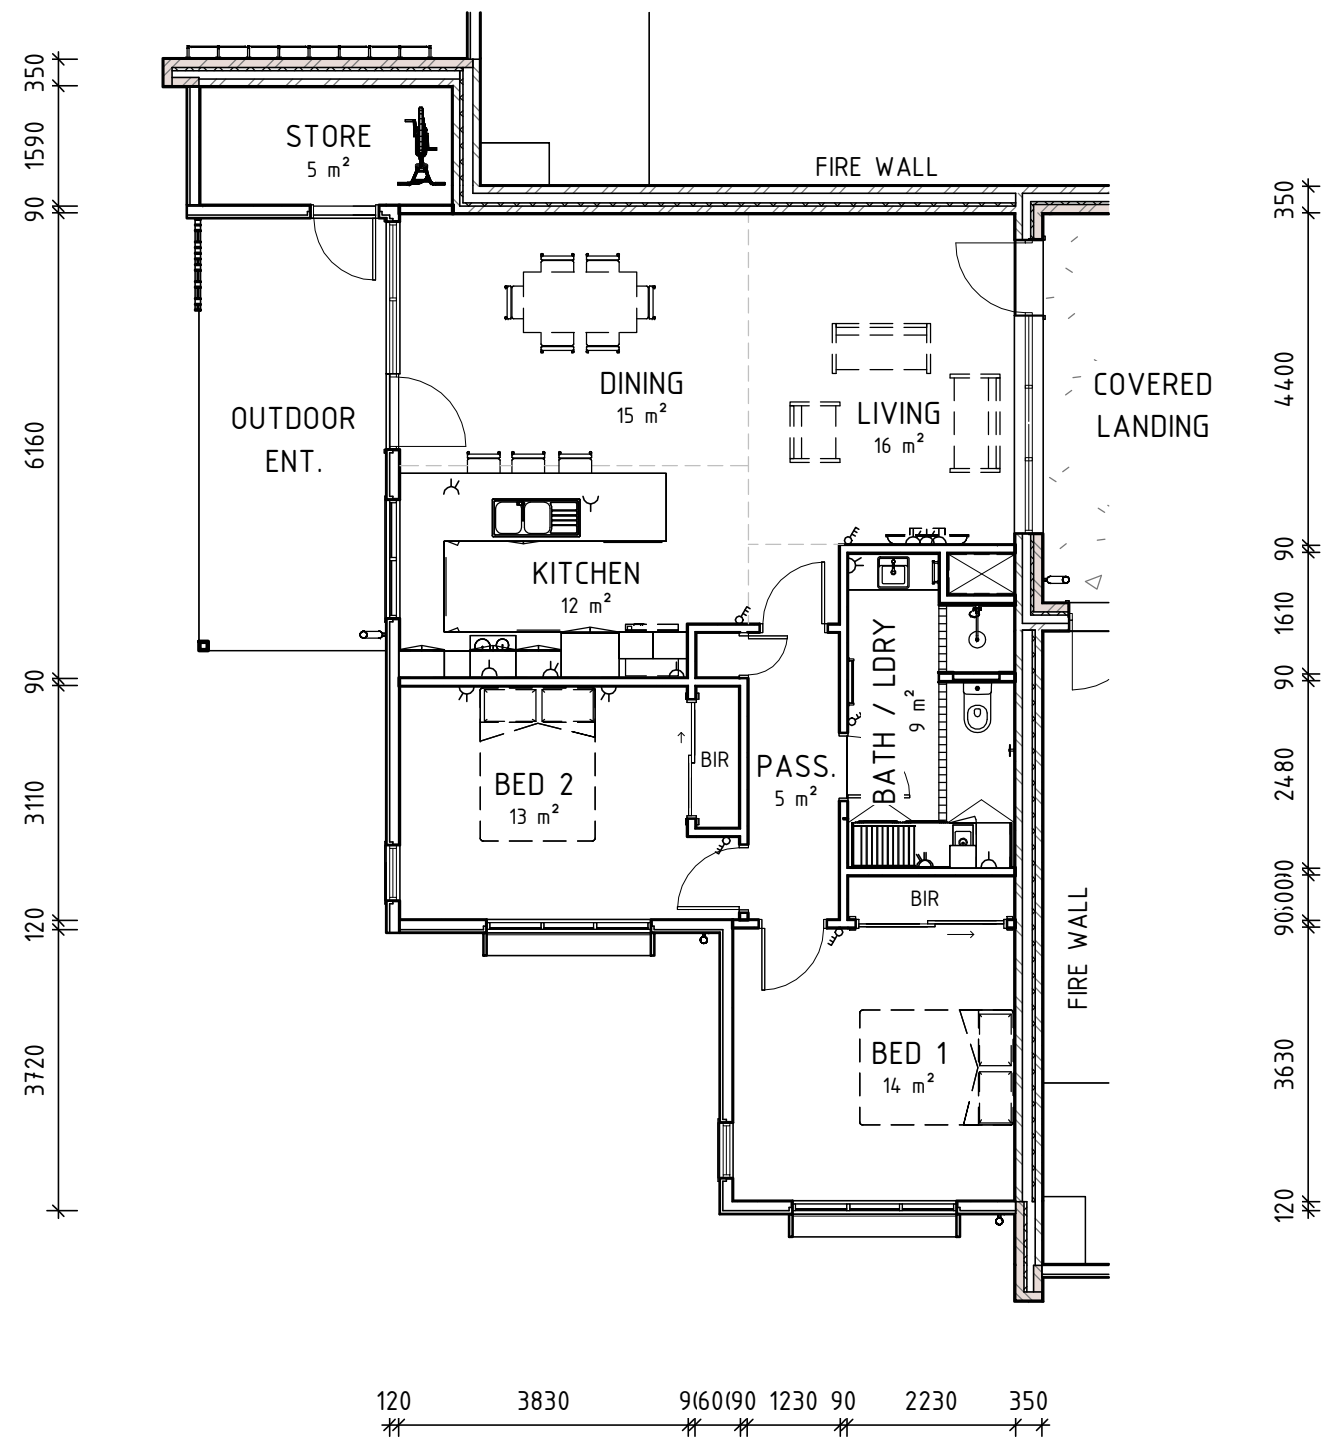

2 BED UNIT - TYPICAL FLOOR LAYOUT  
SCALE 1 : 100

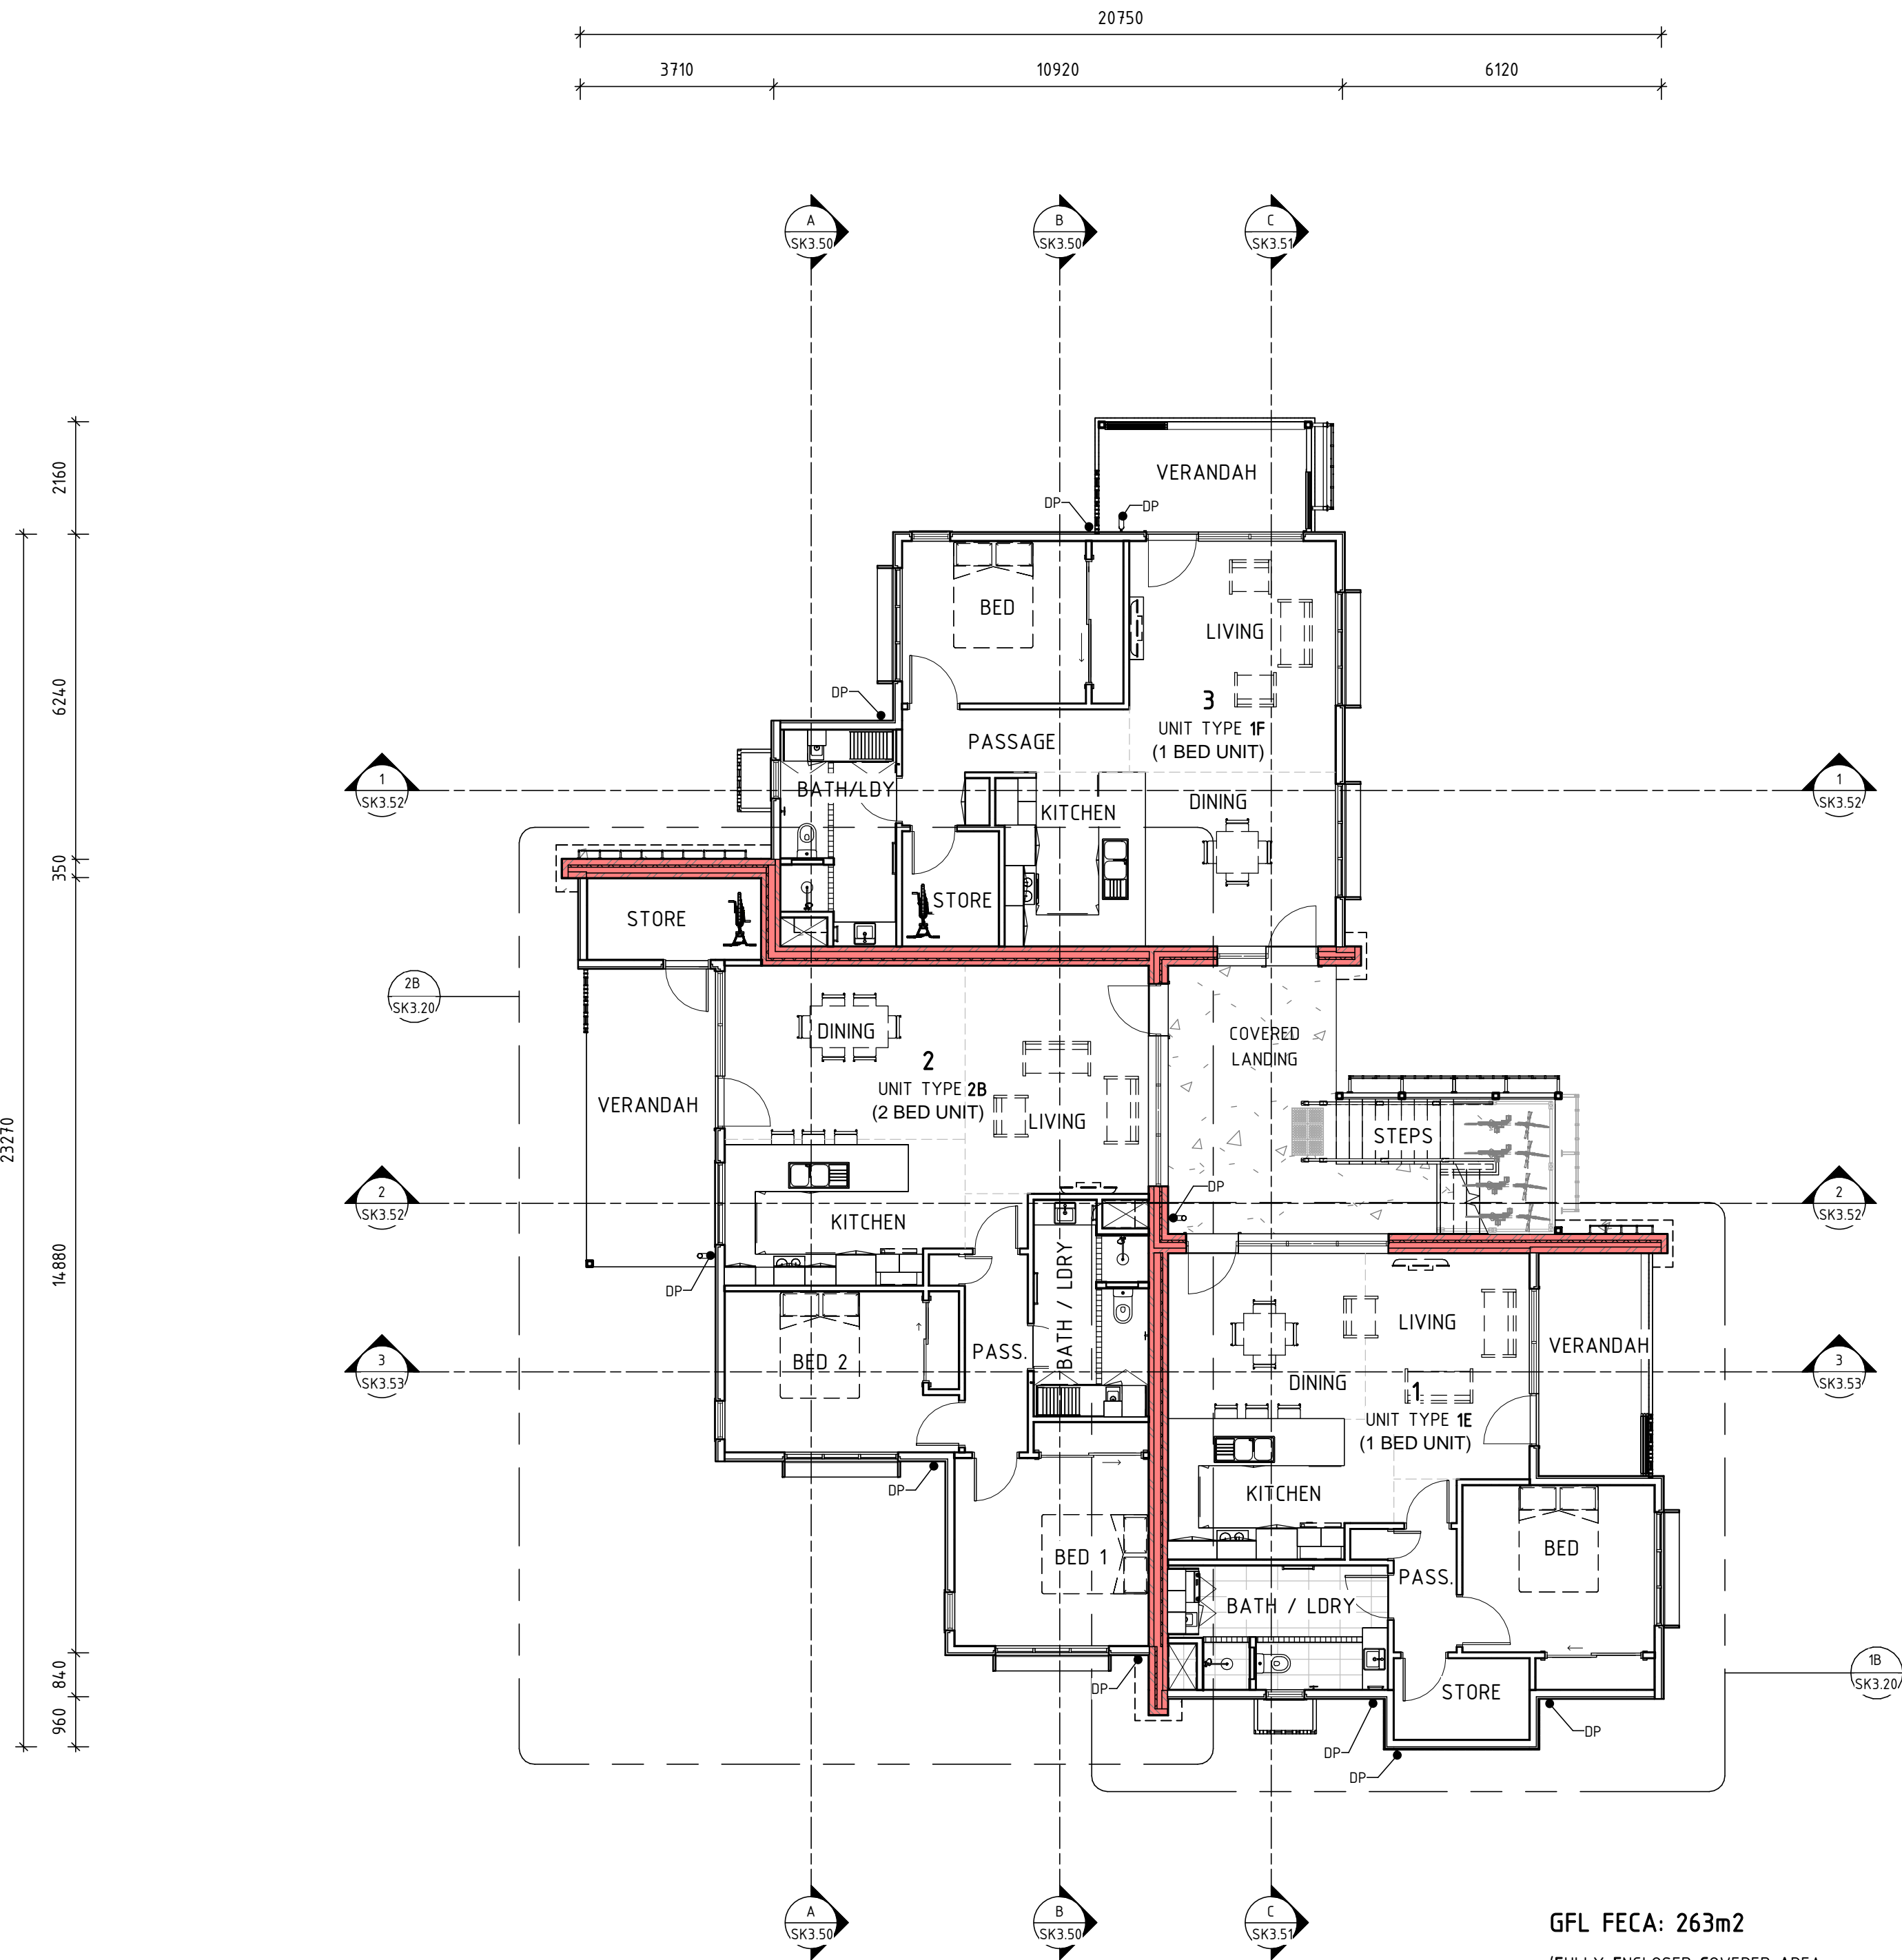

GFL FECA: 263m2  
(FULLY ENCLOSED COVERED AREA  
(MEASURED TO EXTERIOR FACE  
OF EXTERNAL WALLS))

FECA: 75m2

FECA: 102m2

BUILDING 3 - GROUND FLOOR PLAN  
SCALE 1 : 100

PRELIMINARY

E	ISSUED FOR DEVELOPMENT APPROVAL	05.09.2024	
D	PRELIMINARY CONSULTANT ISSUE		
C	ISSUED FOR DEVELOPMENT APPROVAL	12.07.2024	
B	ISSUED FOR CLIENT REVIEW	24.04.2024	
A	ISSUED FOR CLIENT REVIEW	15.03.2023	
	PRELIMINARY CLIENT REVIEW	09.12.2022	
No.	AMENDMENT	DATE	CHKD


H+H architects

ALBANY  
9842 5558  
KALGOORLIE  
9022 4015  
BUNBURY  
9778 9600

BAYONET HEAD SOCIAL HOUSING HOUSING  
DEVELOPMENT  
BUILDING 3 - GROUND FLOOR PLAN


DESIGNED	JD	SCALE	1 : 100 @ A1	ADDRESS
DRAWN	PG	DATE	NOV. 2022	LOT 952 STRANMORE BOULEVARD, BAYONET HEAD
APPROVED	JD	PROJECT No.	2333-22	DRAWING No
				REVISION
ARCHITECTURAL		5/09/2024 4:23:59 PM	SK3.20	E



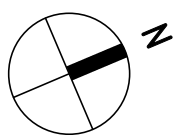


GENERAL NOTES

ALL DIMENSIONS ARE IN METRIC MILLIMETRES.  
WRITTEN DIMENSIONS SHALL TAKE PREFERENCE OVER SCALED DIMENSIONING.  
LARGE SCALE DRAWINGS SHALL TAKE PREFERENCE OVER SMALLER SCALE DRAWINGS.  
THE CONTRACTOR SHALL CARRY OUT THE WORK IN ACCORDANCE WITH THE N.C.C. & LOCAL AUTHORITY REQUIREMENTS.  
ALL MATERIALS SHALL BE OF NEW, GOOD QUALITY & CONFORM TO WHAT IS SHOWN ON THE DRAWINGS.  
THE CONTRACTOR SHALL CHECK & VERIFY ALL DIMENSIONS ON SITE PRIOR TO THE COMMENCEMENT OF ANY BUILDING WORK.  
SITE VISIT - THE CONTRACTOR SHALL BE REQUESTED TO VISIT & ACQUAINT THEMSELF WITH ALL VISIBLE SITE CONDITIONS & ACCESS TO THE SITE.

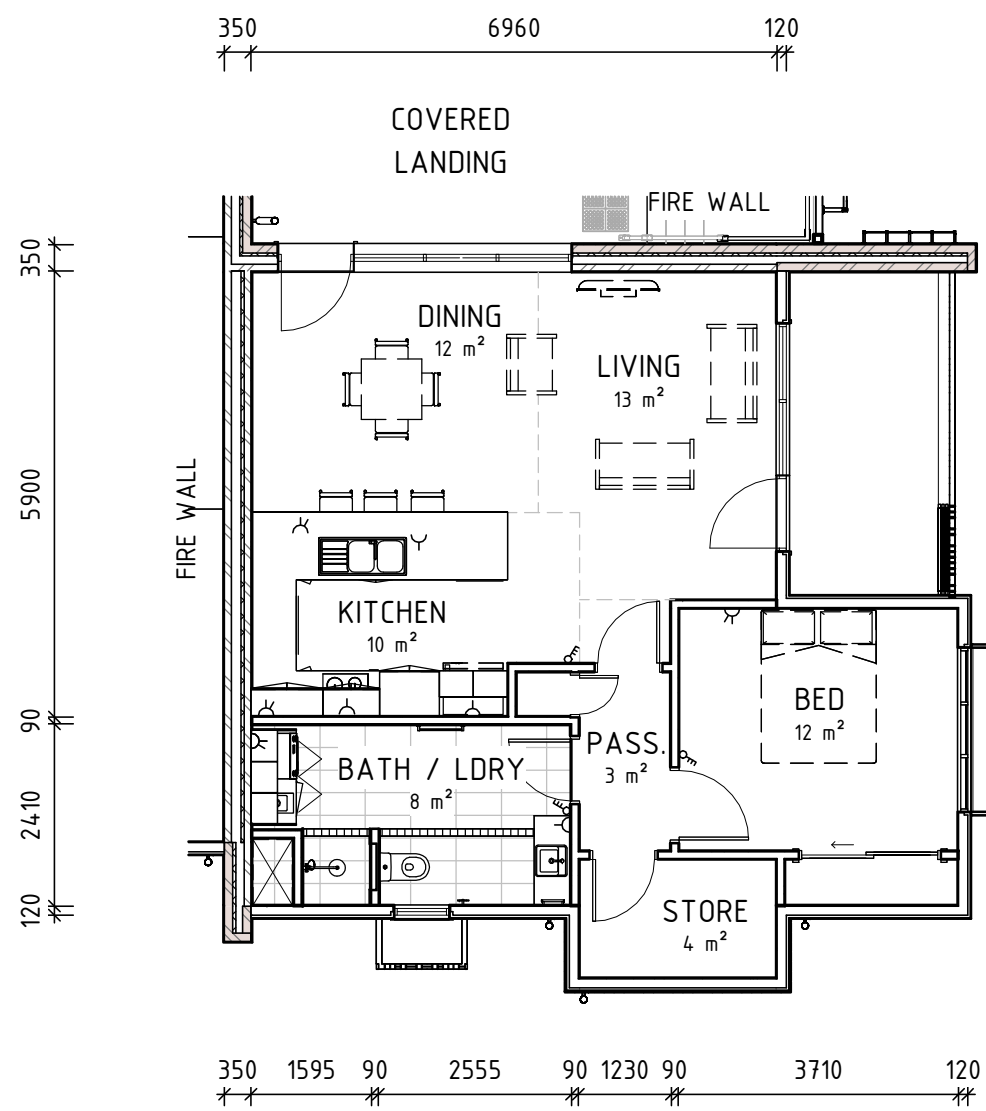


1 BED UNIT - TYPICAL FLOOR LAYOUT

SCALE 1 : 100

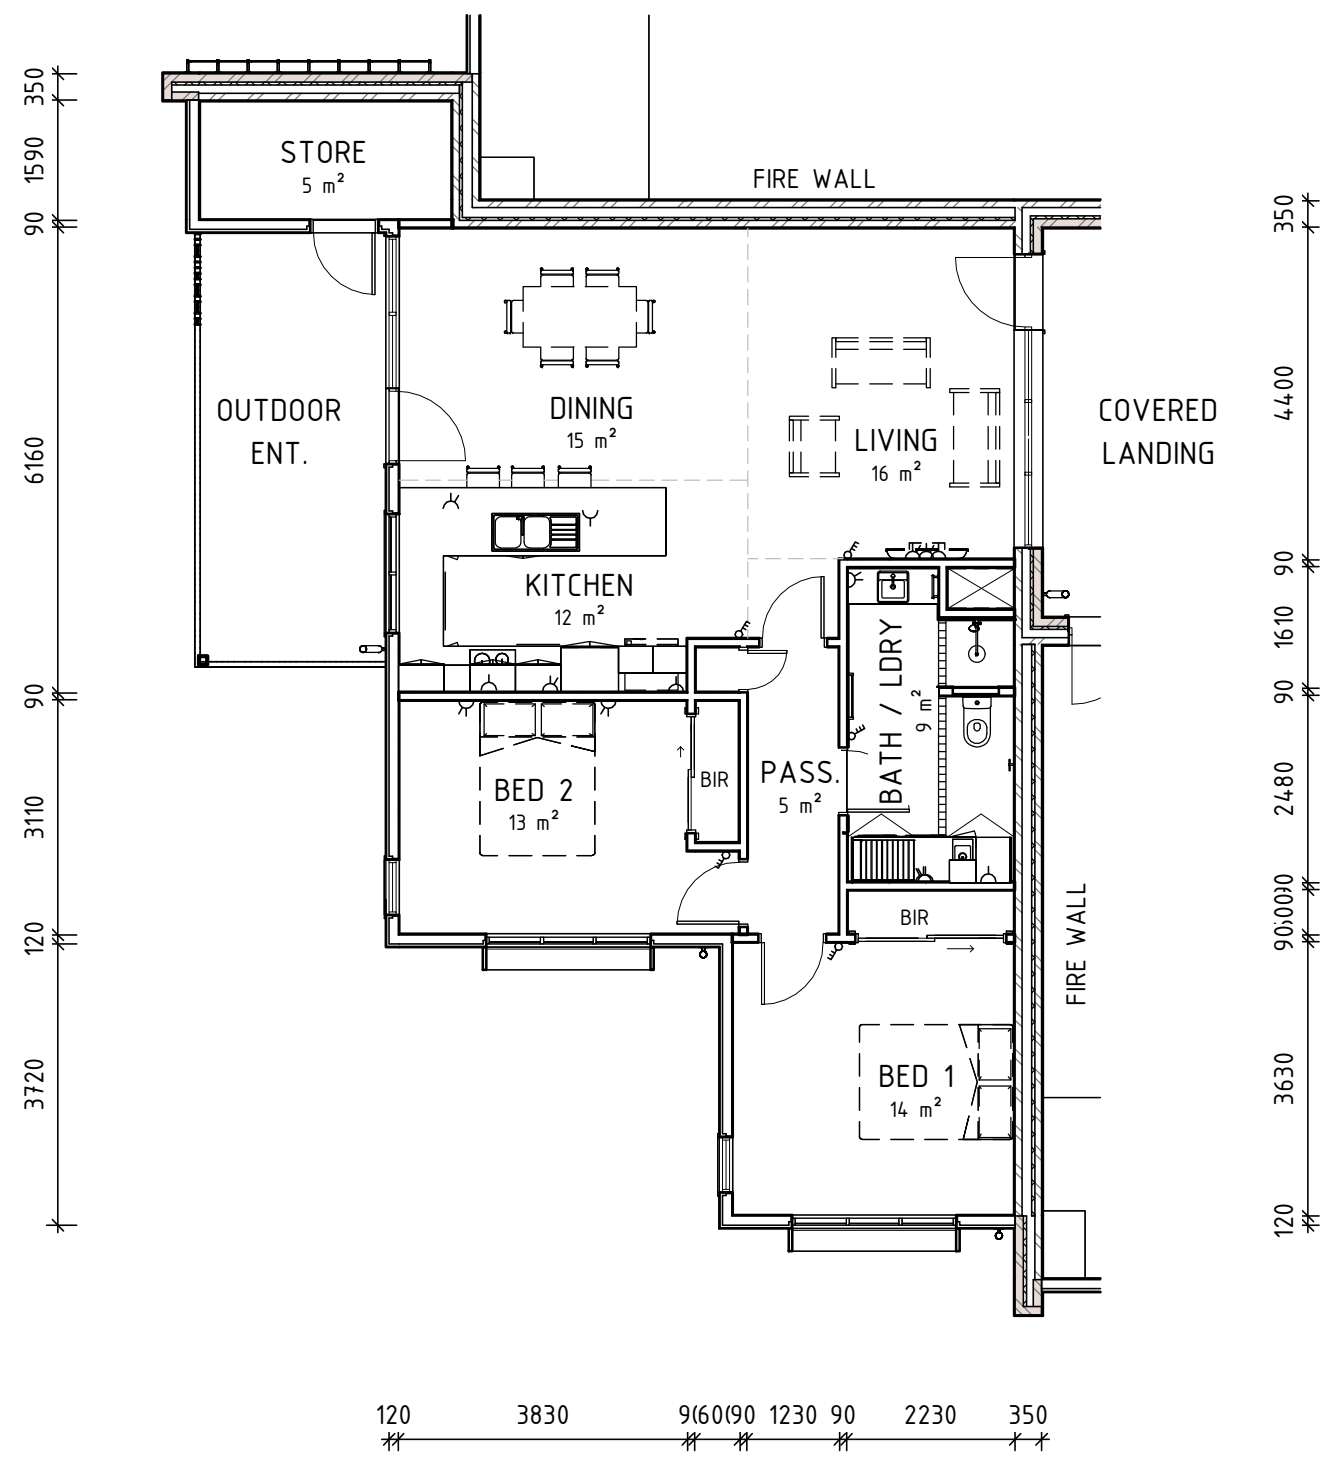

2 BED UNIT - TYPICAL FLOOR LAYOUT

SCALE 1 : 100

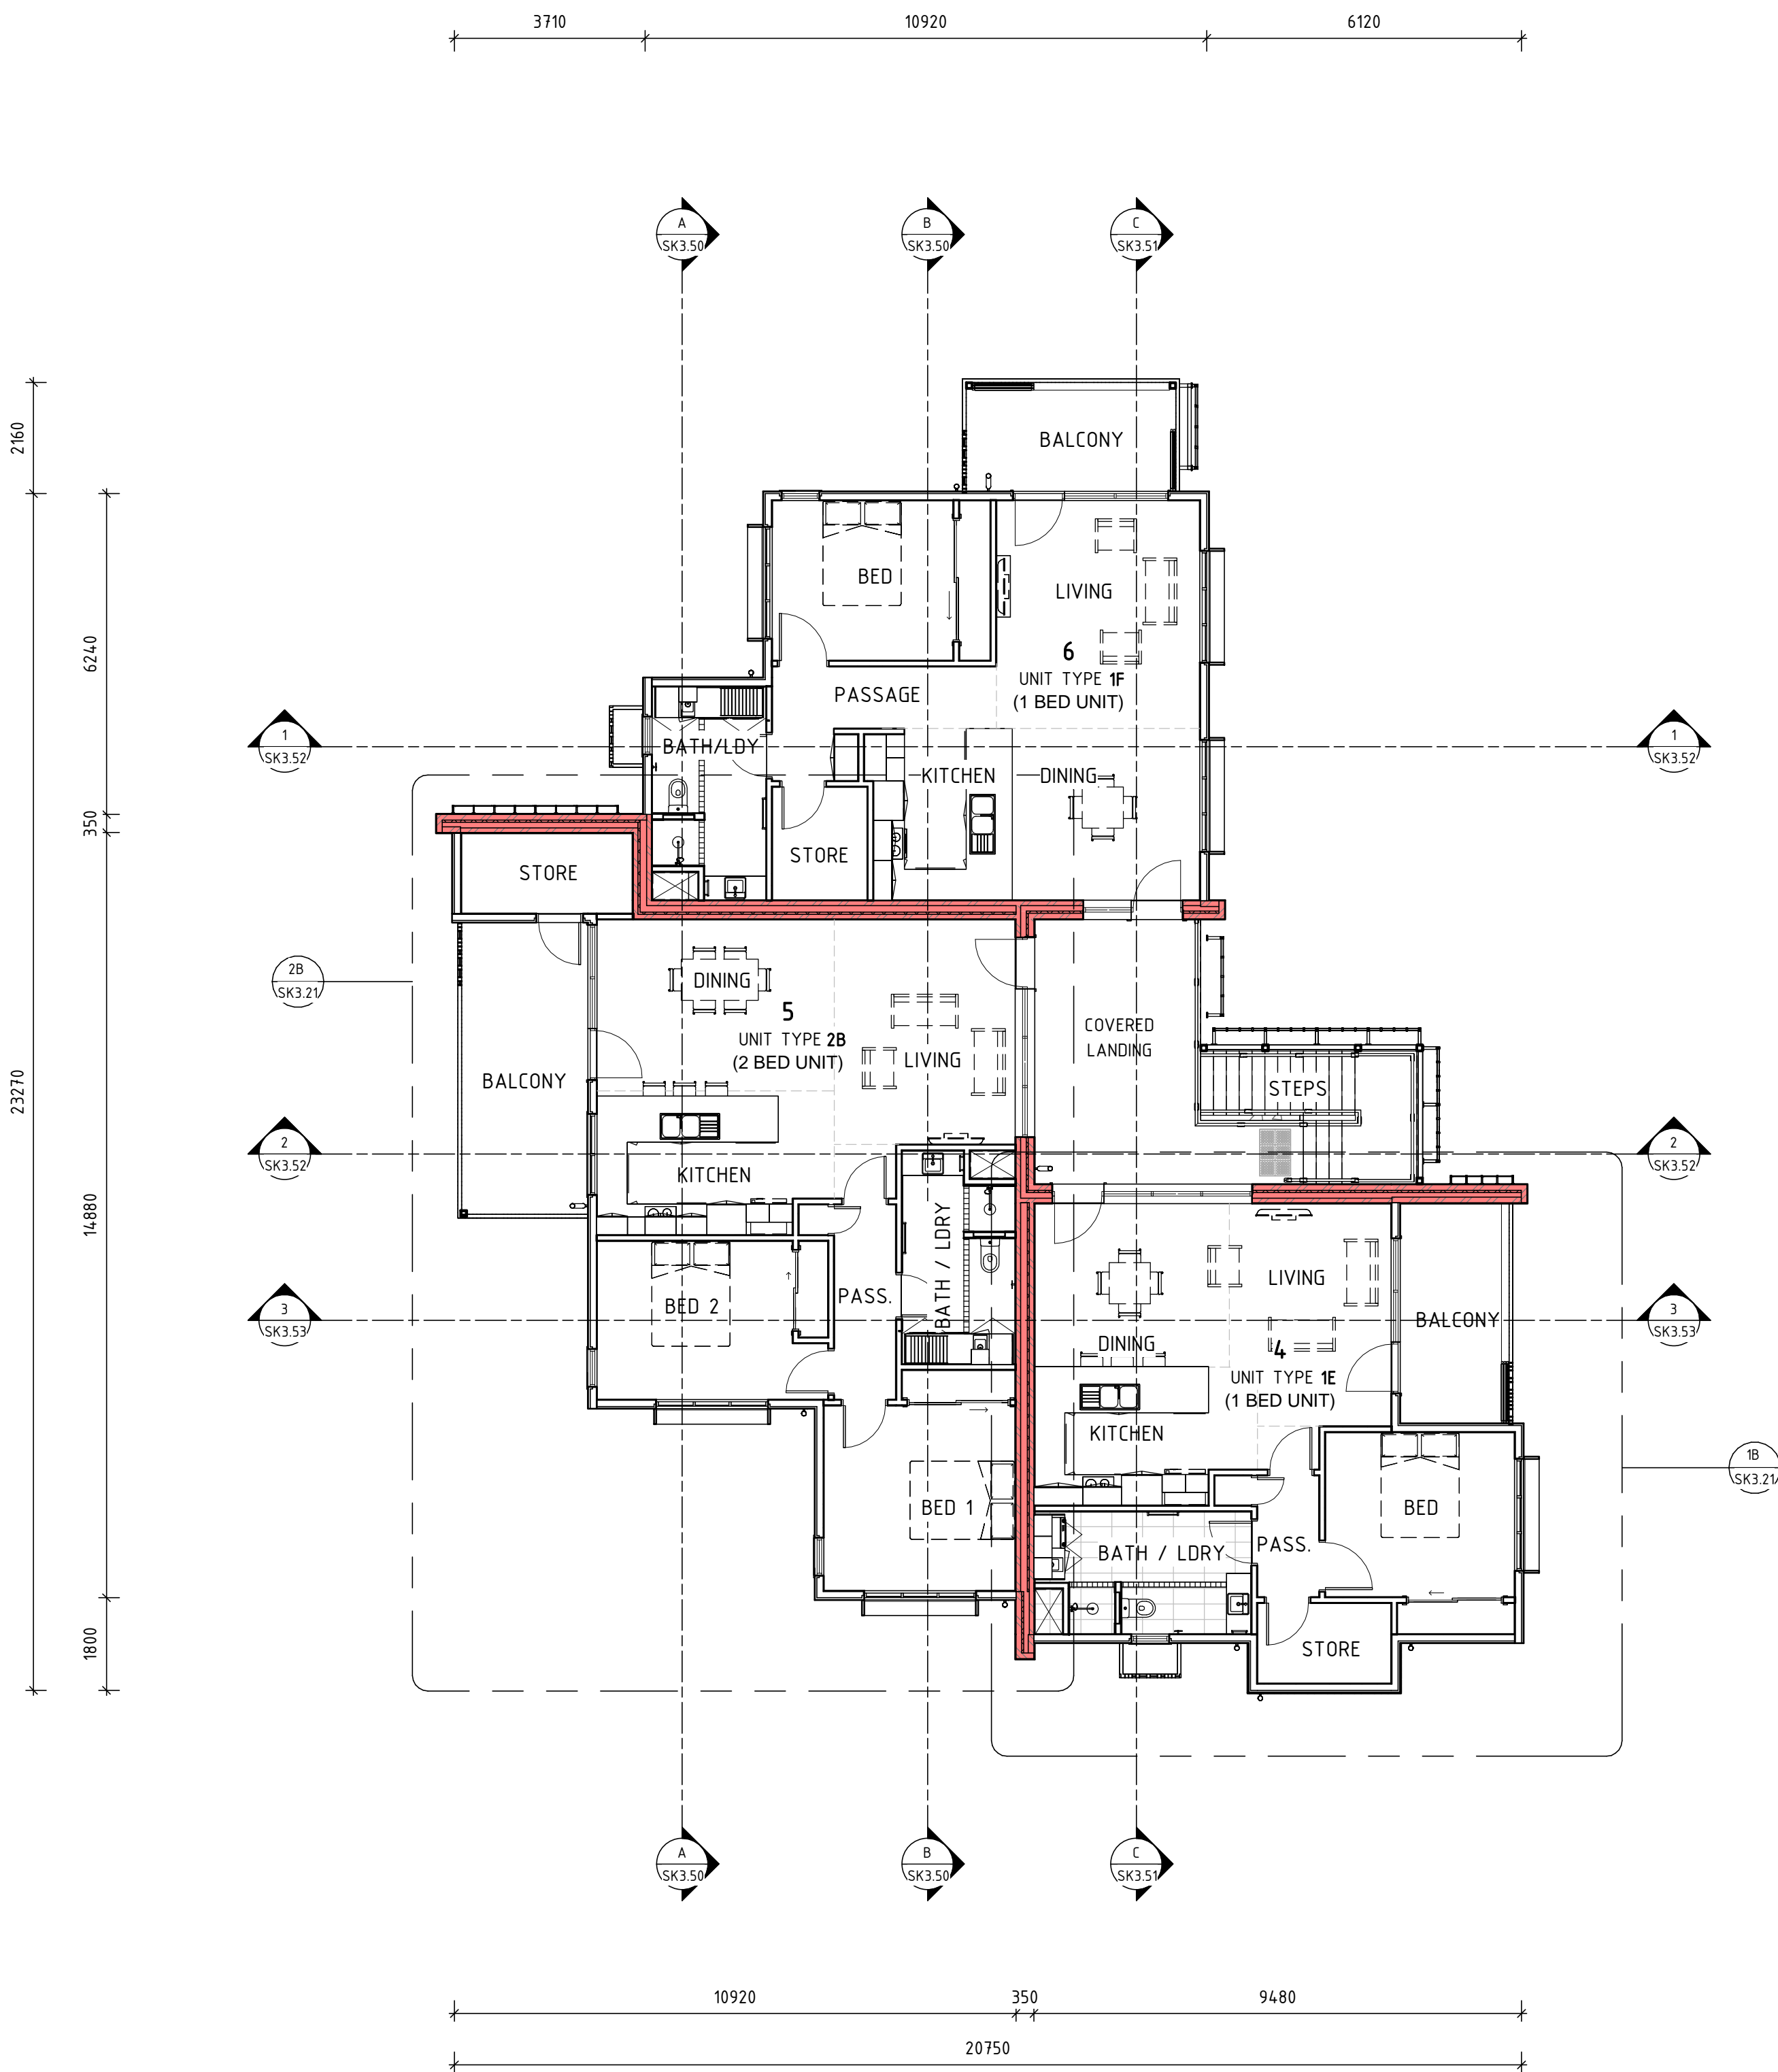

BUILDING 3 - FIRST FLOOR PLAN

SCALE 1 : 100

PRELIMINARY

E	ISSUED FOR DEVELOPMENT APPROVAL	05.09.2024	
D	PRELIMINARY CONSULTANT ISSUE		
C	ISSUED FOR DEVELOPMENT APPROVAL	12.07.2024	
B	ISSUED FOR CLIENT REVIEW	24.04.2024	
A	ISSUED FOR CLIENT REVIEW	15.03.2023	
	PRELIMINARY CLIENT REVIEW	09.12.2022	
No.	AMENDMENT	DATE	CHKD

H+H architects


ALBANY  
9842 5558  
KALGOORLIE  
9022 4015  
BUNBURY  
9778 9600

BAYONET HEAD SOCIAL HOUSING HOUSING DEVELOPMENT

BUILDING 3 - FIRST FLOOR PLAN


DESIGNED	JD	SCALE	1 : 100 @ A1	ADDRESS	
DRAWN	PG	DATE	NOV. 2022	LOT 952 STRANMORE BOULEVARD, BAYONET HEAD	
APPROVED	JD	PROJECT No.	2333-22	DRAWING No	REVISION
ARCHITECTURAL			5/09/2024 4:24:21 PM	SK3.21	E



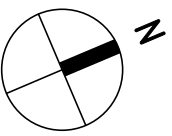


GENERAL NOTES

ALL DIMENSIONS ARE IN METRIC MILLIMETRES.  
WRITTEN DIMENSIONS SHALL TAKE PREFERENCE OVER SCALED DIMENSIONING.  
LARGE SCALE DRAWINGS SHALL TAKE PREFERENCE OVER SMALLER SCALE DRAWINGS.  
THE CONTRACTOR SHALL CARRY OUT THE WORK IN ACCORDANCE WITH THE N.C.C. & LOCAL AUTHORITY REQUIREMENTS.  
ALL MATERIALS SHALL BE OF NEW, GOOD QUALITY & CONFORM TO WHAT IS SHOWN ON THE DRAWINGS.  
THE CONTRACTOR SHALL CHECK & VERIFY ALL DIMENSIONS ON SITE PRIOR TO THE COMMENCEMENT OF ANY BUILDING WORK.  
SITE VISIT - THE CONTRACTOR SHALL BE REQUESTED TO VISIT & ACQUAINT THEMSELF WITH ALL VISIBLE SITE CONDITIONS & ACCESS TO THE SITE.

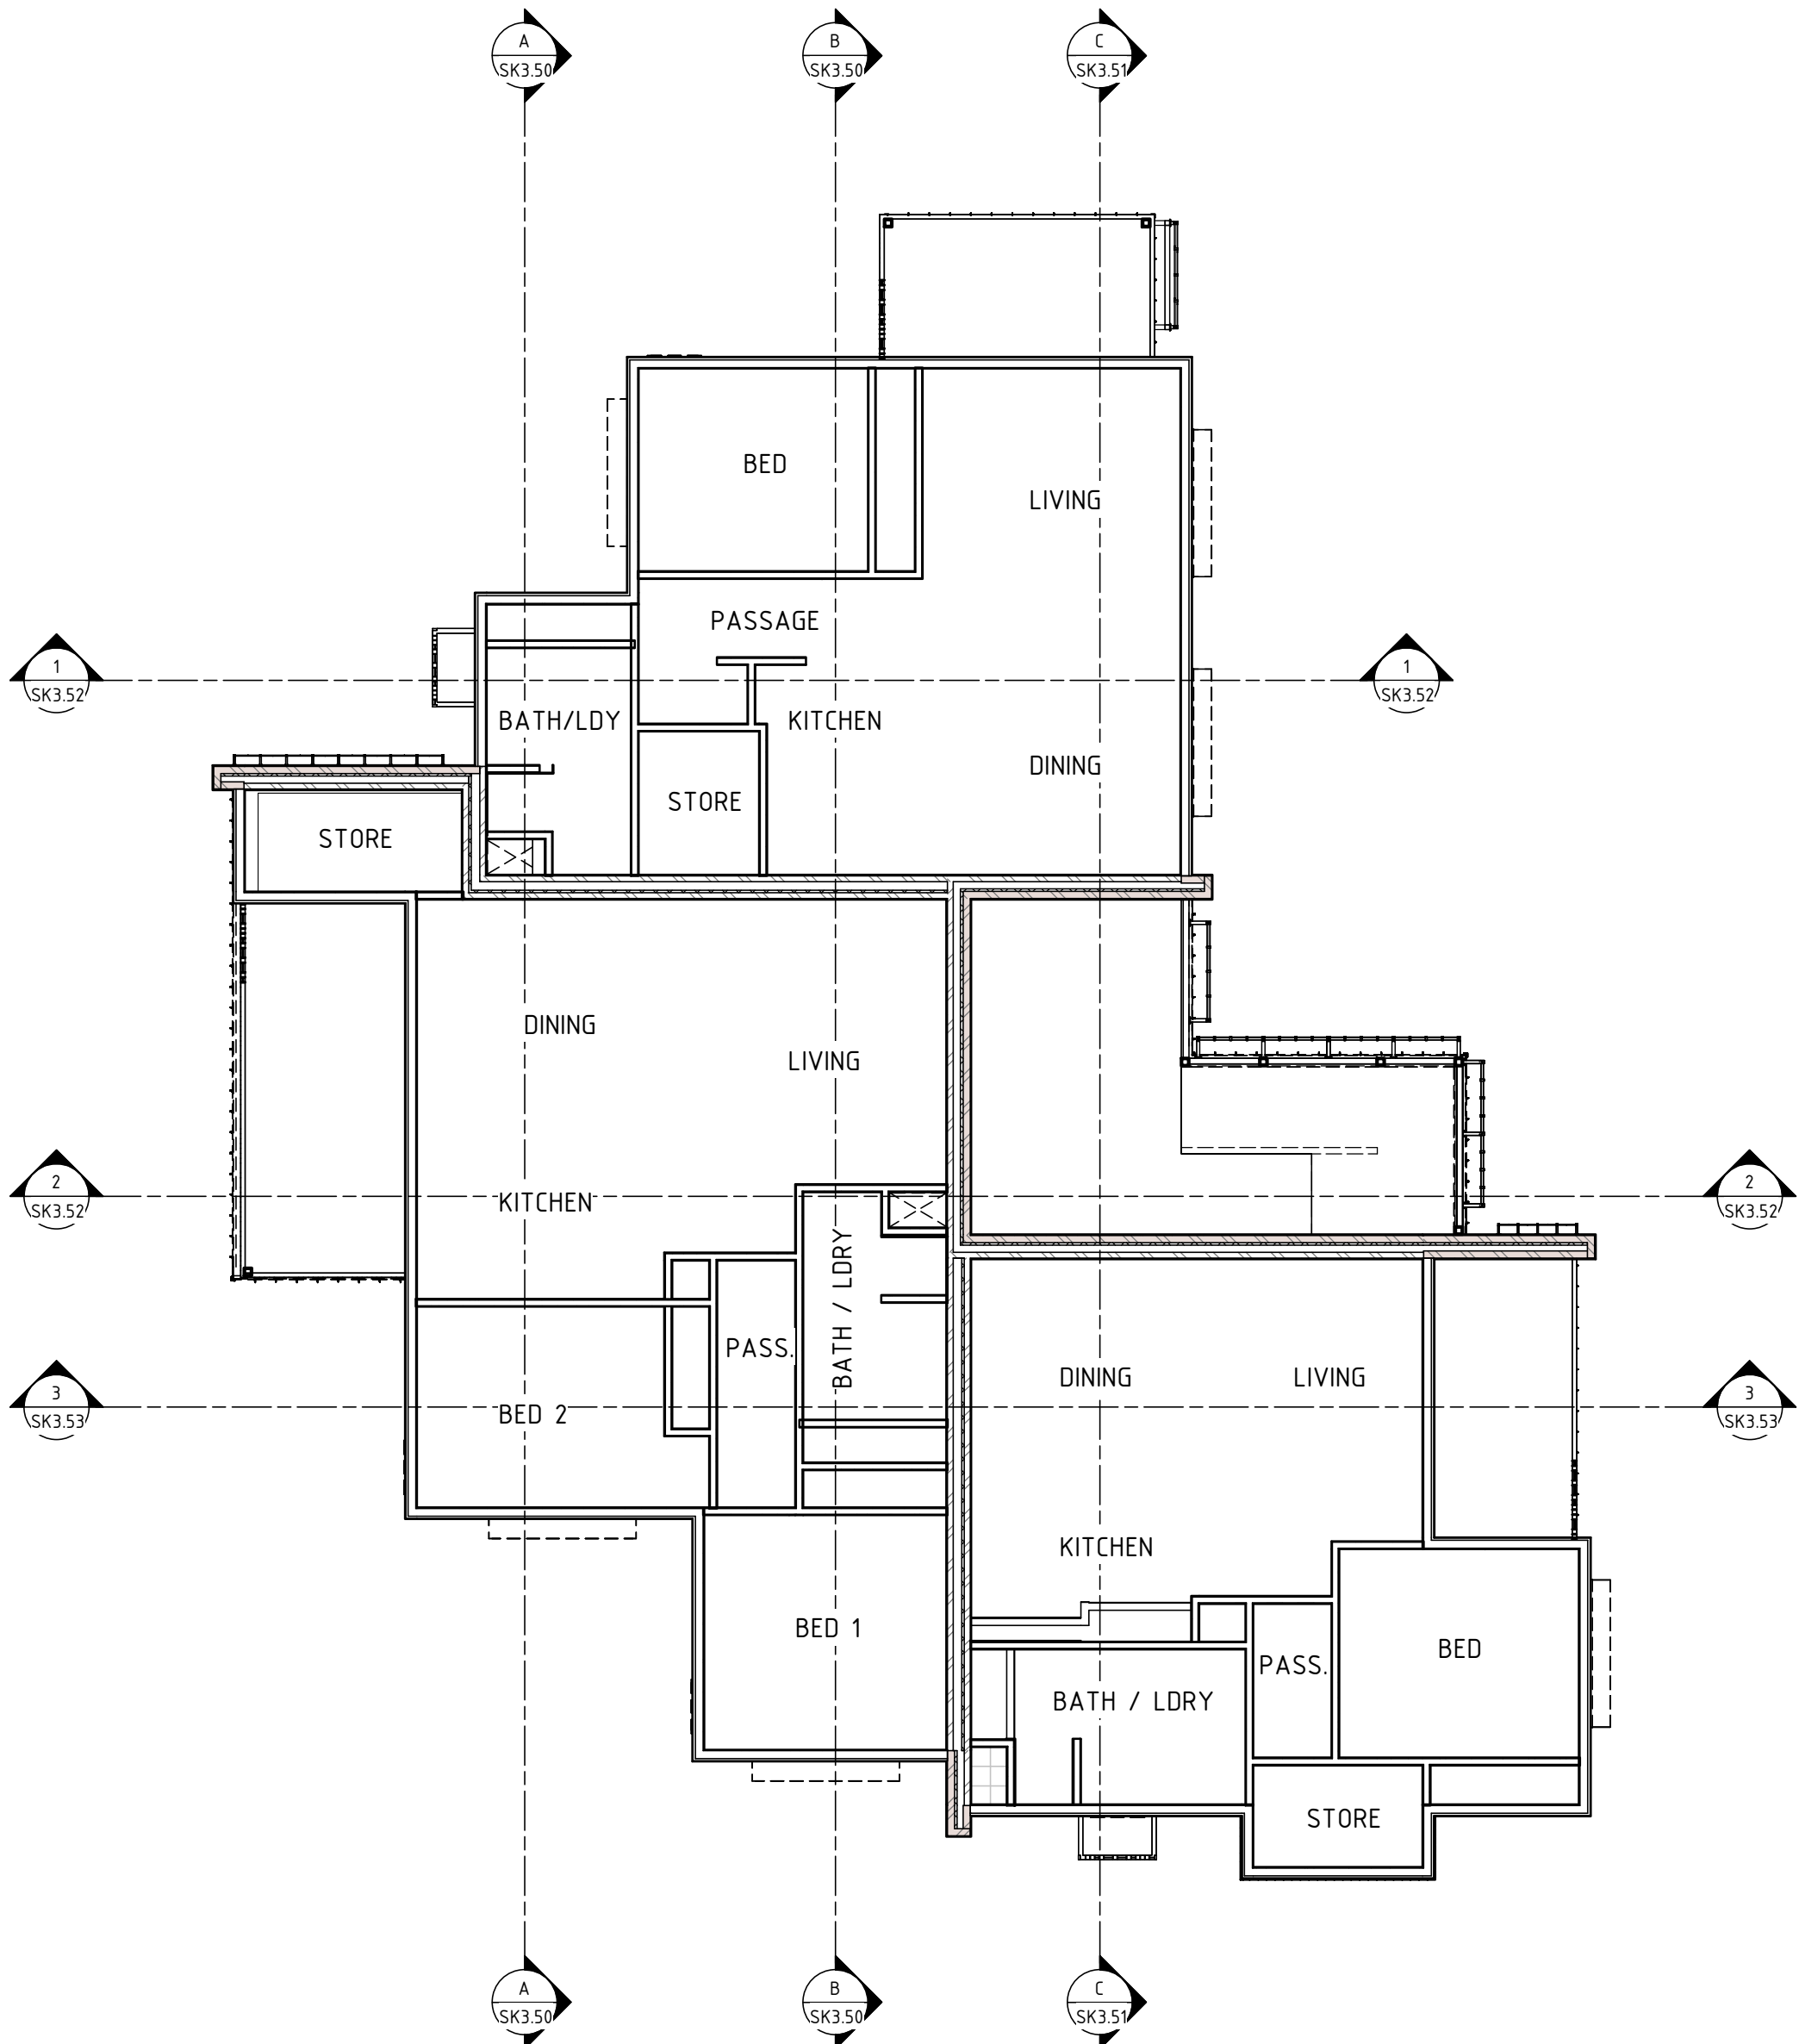

BUILDING 3 - GROUND FLOOR REFLECTED CEILING PLAN  
SCALE 1 : 100

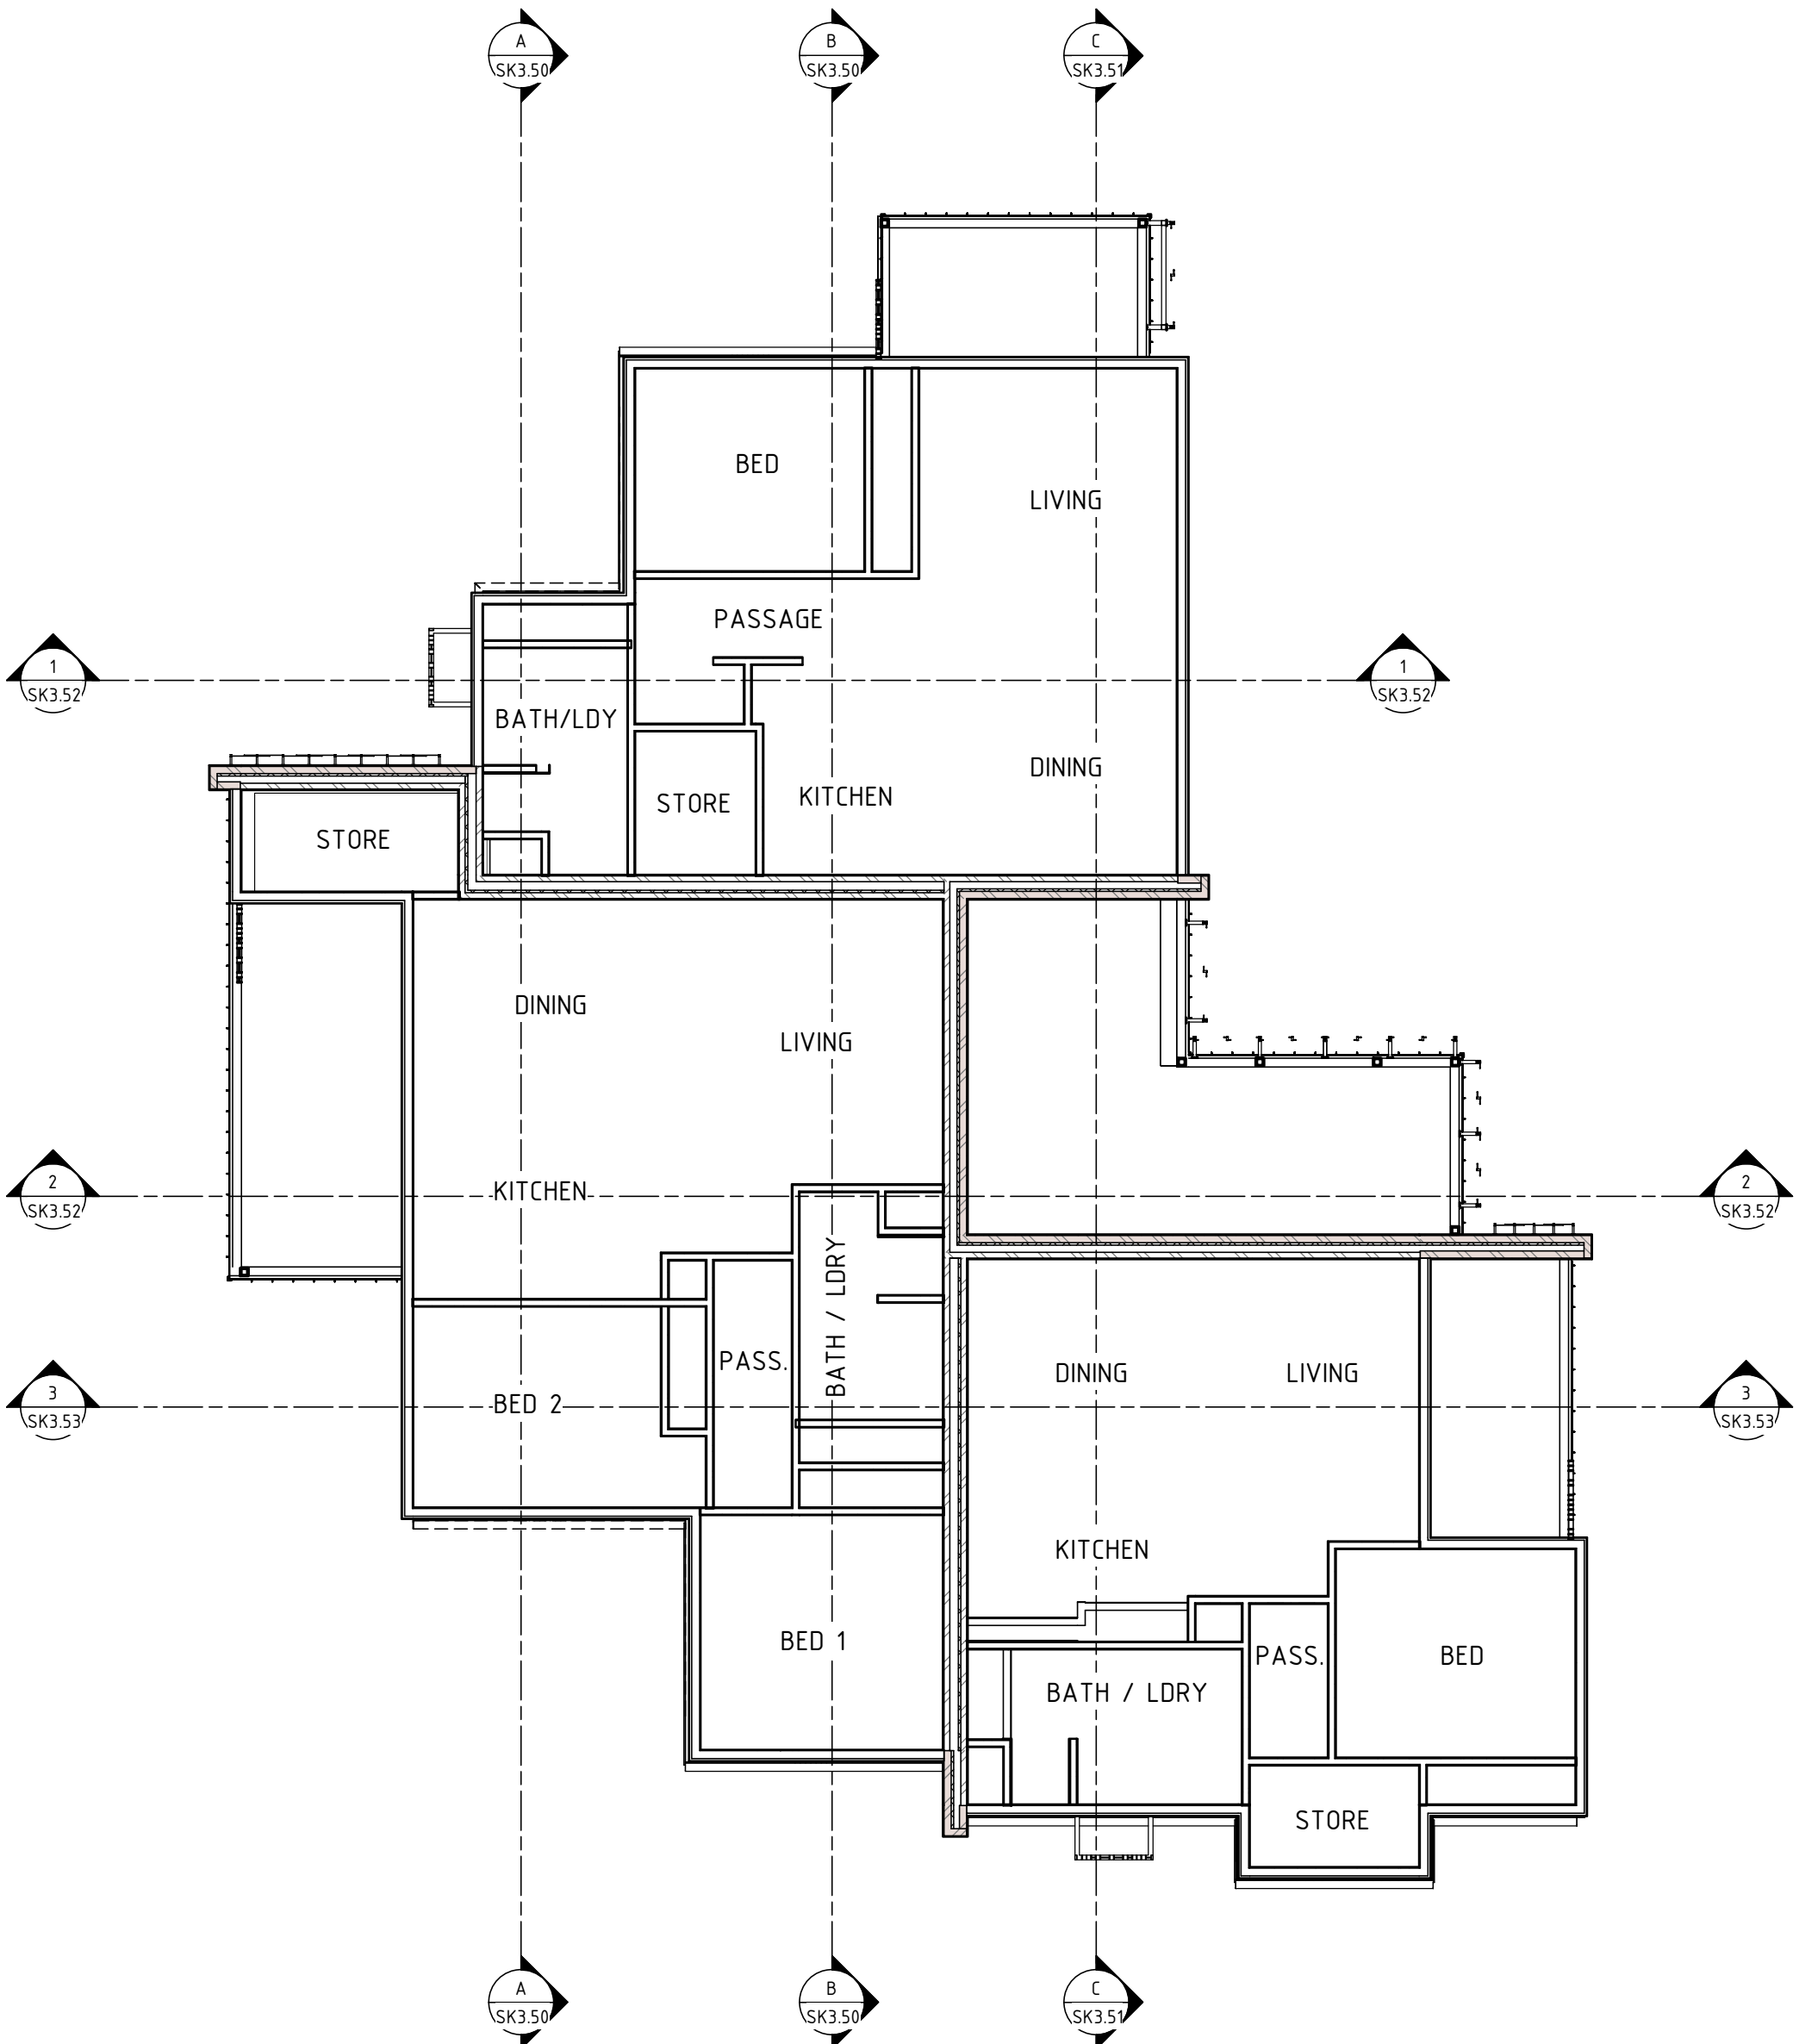

BUILDING 3 - FIRST FLOOR REFLECTED CEILING PLAN  
SCALE 1 : 100

PRELIMINARY

D	ISSUED FOR DEVELOPMENT APPROVAL	05.09.2024	
C	PRELIMINARY CONSULTANT ISSUE		
B	ISSUED FOR CLIENT REVIEW	24.04.2024	
A	ISSUED FOR CLIENT REVIEW	15.03.2023	
	PRELIMINARY CLIENT REVIEW	09.12.2022	
No.	AMENDMENT	DATE	CHKD


H+H architects

ALBANY  
9842 5558  
KALGOORLIE  
9022 4015  
BUNBURY  
9778 9600

BAYONET HEAD SOCIAL HOUSING HOUSING  
DEVELOPMENT  
BUILDING 3 - CEILING PLANS


DESIGNED	Designer	SCALE	1 : 100 @ A1	ADDRESS	
DRAWN	Author	DATE	NOV. 2022	LOT 952 STRANMORE BOULEVARD, BAYONET HEAD	
APPROVED	Approver	PROJECT No.	2333-22	DRAWING No	REVISION
ARCHITECTURAL			5/09/2024 4:24:40 PM	SK3.30	D



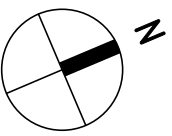

GENERAL NOTES

ALL DIMENSIONS ARE IN METRIC MILLIMETRES.  
WRITTEN DIMENSIONS SHALL TAKE PREFERENCE OVER SCALED DIMENSIONING.  
LARGE SCALE DRAWINGS SHALL TAKE PREFERENCE OVER SMALLER SCALE DRAWINGS.  
THE CONTRACTOR SHALL CARRY OUT THE WORK IN ACCORDANCE WITH THE N.C.C. & LOCAL AUTHORITY REQUIREMENTS.  
ALL MATERIALS SHALL BE OF NEW, GOOD QUALITY & CONFORM TO WHAT IS SHOWN ON THE DRAWINGS.  
THE CONTRACTOR SHALL CHECK & VERIFY ALL DIMENSIONS ON SITE PRIOR TO THE COMMENCEMENT OF ANY BUILDING WORK.  
SITE VISIT - THE CONTRACTOR SHALL BE REQUESTED TO VISIT & ACQUAINT THEMSELF WITH ALL VISIBLE SITE CONDITIONS & ACCESS TO THE SITE.

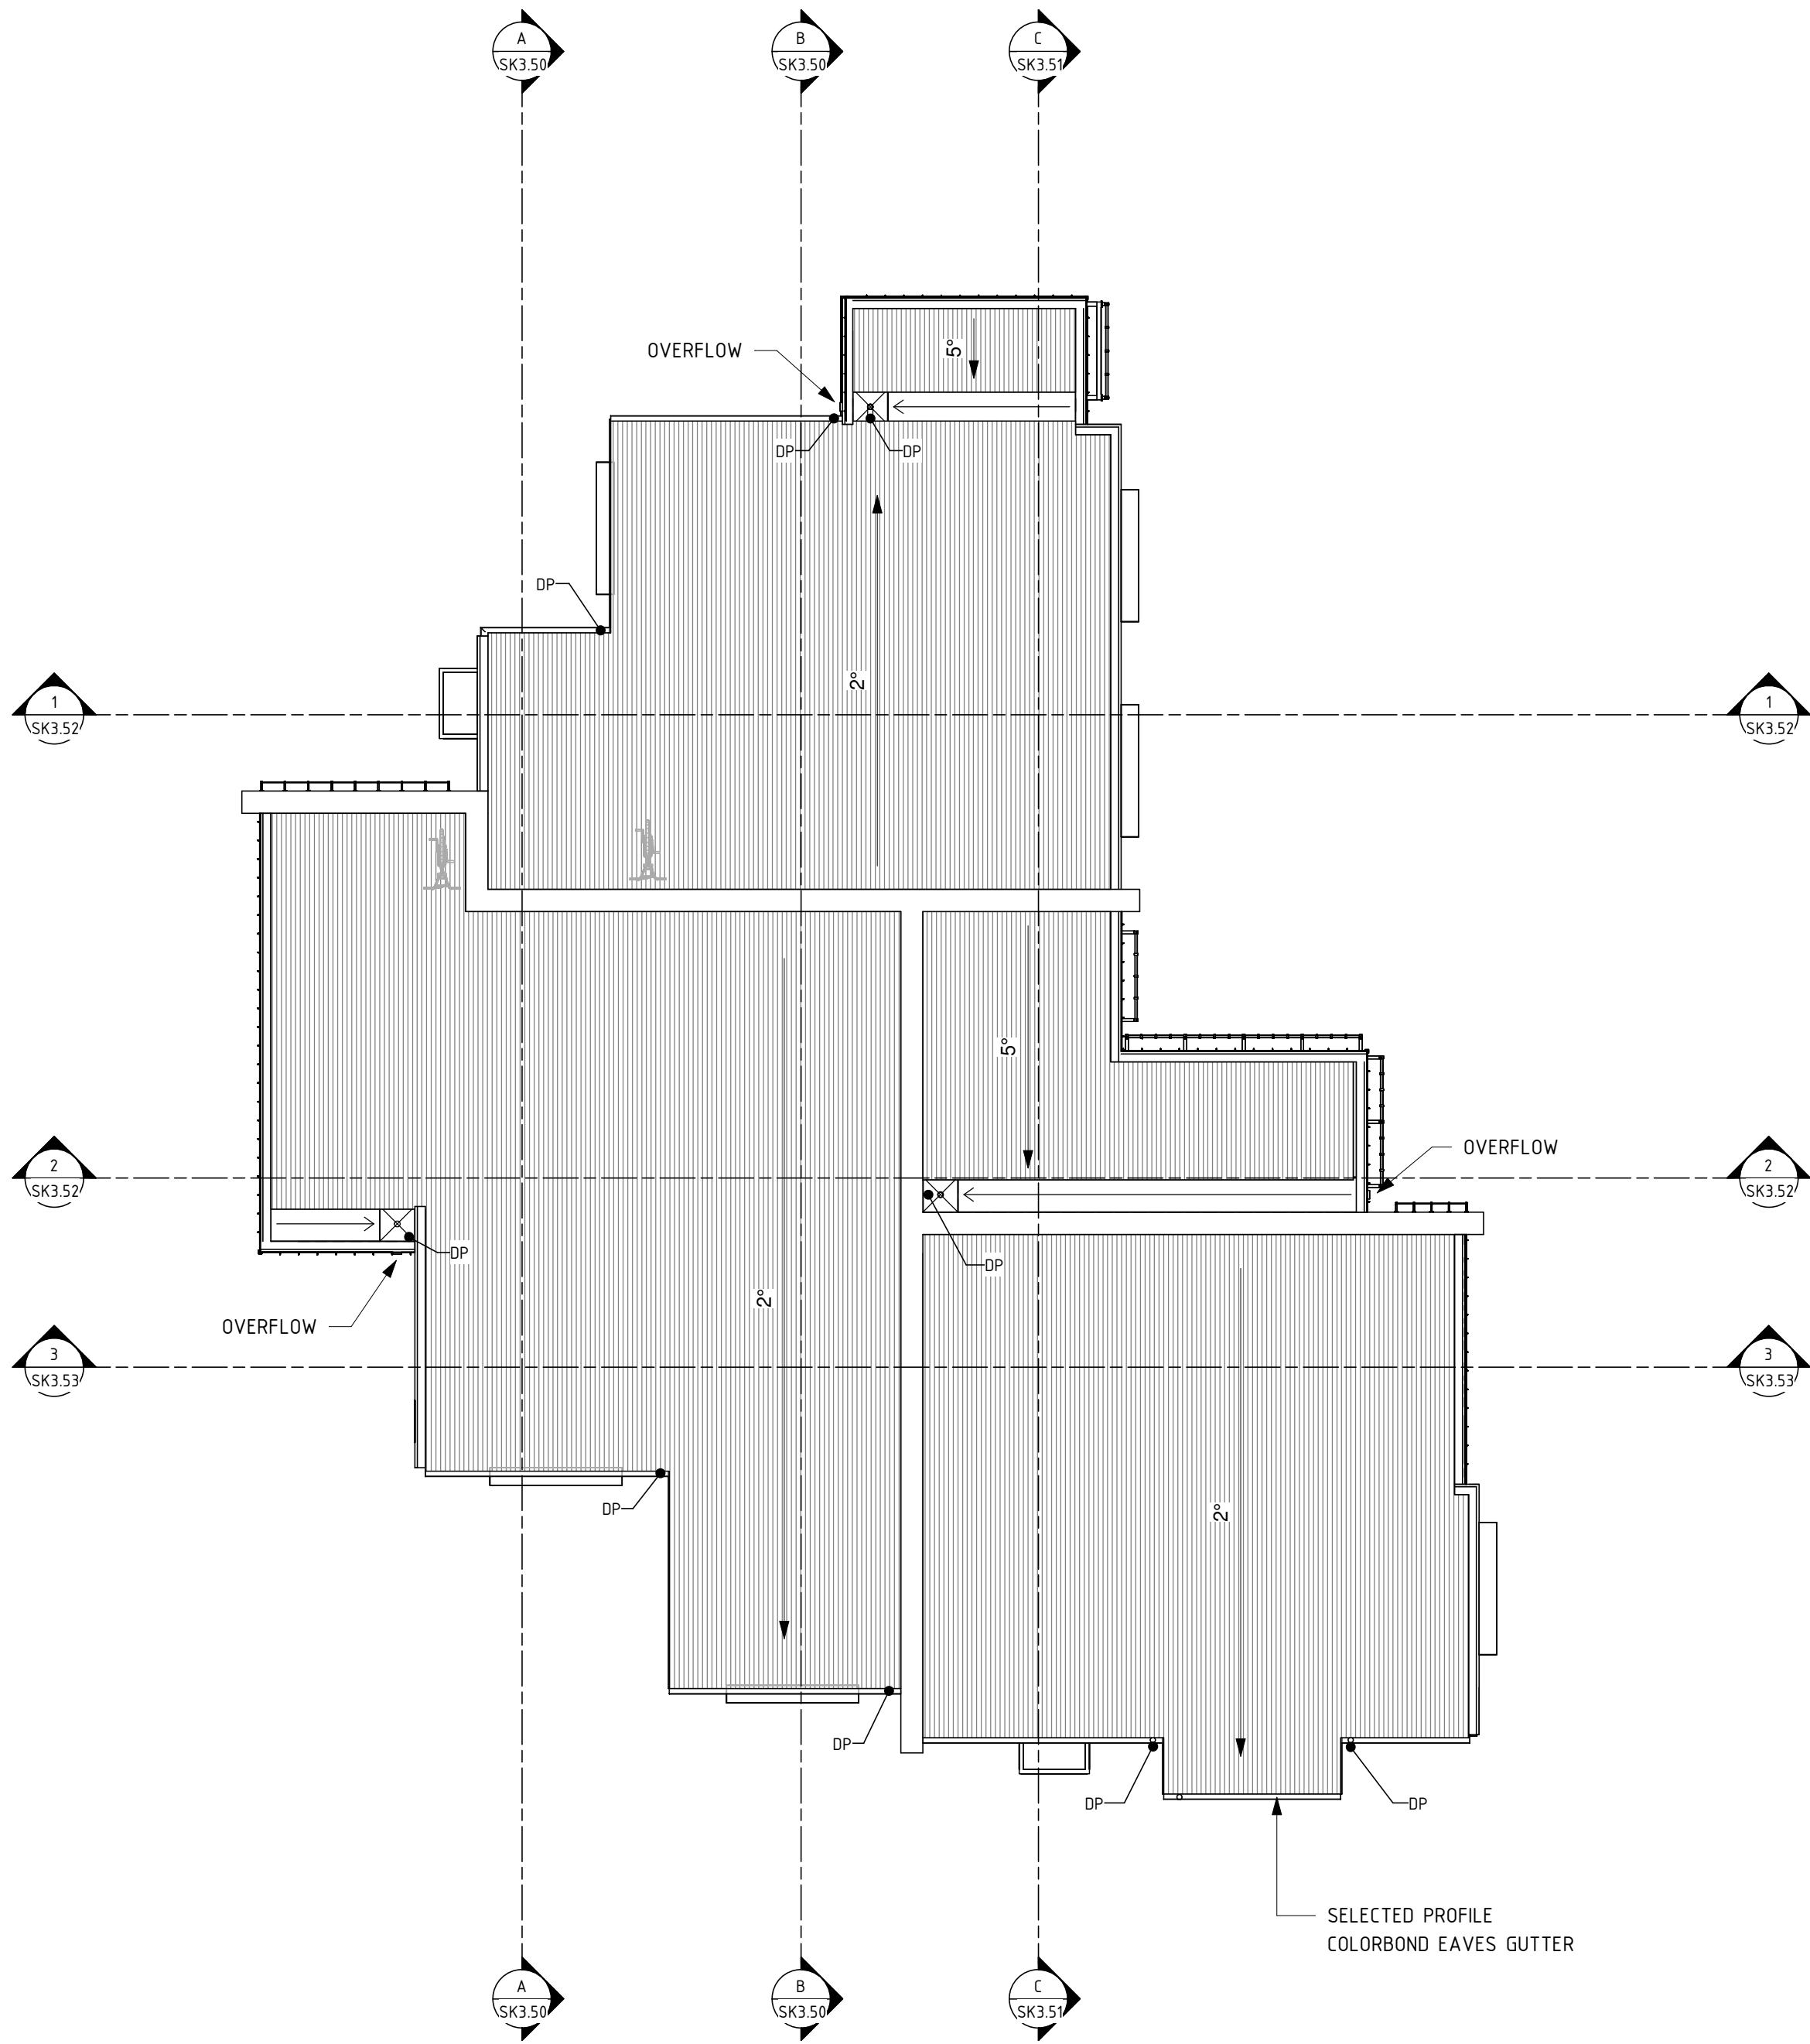

BUILDING 3 - ROOF PLAN  
SCALE 1 : 100

PRELIMINARY

D	ISSUED FOR DEVELOPMENT APPROVAL	05.09.2024	
C	PRELIMINARY CONSULTANT ISSUE		
B	ISSUED FOR CLIENT REVIEW	24.04.2024	
A	ISSUED FOR CLIENT REVIEW	15.03.2023	
	PRELIMINARY CLIENT REVIEW	09.12.2022	
No.	AMENDMENT	DATE	CHKD

H+H architects


ALBANY  
9842 5558  
KALGOORLIE  
9022 4015  
BUNBURY  
9778 9600

BAYONET HEAD SOCIAL HOUSING HOUSING  
DEVELOPMENT  
BUILDING 3 - ROOF PLAN

DESIGNED	JD	SCALE	1 : 100 @ A1	ADDRESS LOT 952 STRANMORE BOULEVARD, BAYONET HEAD	
DRAWN	PG	DATE	NOV. 2022		
APPROVED	JD	PROJECT No.	2333-22	DRAWING No	REVISION
ARCHITECTURAL			5/09/2024 4:25:13 PM		



ALL DIMENSIONS ARE IN METRIC MILLIMETERS.  
WRITTEN DIMENSIONS SHALL TAKE PREFERENCE OVER SCALED DIMENSIONING.  
LARGE SCALE DRAWINGS SHALL TAKE PREFERENCE OVER SMALLER SCALE DRAWINGS.  
THE CONTRACTOR SHALL CARRY OUT THE WORK IN ACCORDANCE WITH THE N.C.C. & LOCAL AUTHORITY REQUIREMENTS.  
ALL MATERIALS SHALL BE OF NEW, GOOD QUALITY & CONFORM TO WHAT IS SHOWN ON THE DRAWINGS.  
THE CONTRACTOR SHALL CHECK & VERIFY ALL DIMENSIONS ON SITE PRIOR TO THE COMMENCEMENT OF ANY BUILDING WORK.  
SITE VISIT - THE CONTRACTOR SHALL BE REQUESTED TO VISIT & ACQUAINT THEMSELF WITH ALL VISIBLE SITE CONDITIONS & ACCESS TO THE SITE.

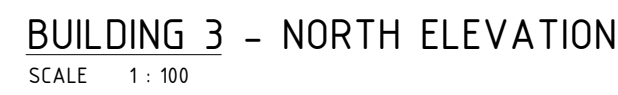

E	ISSUED FOR DEVELOPMENT APPROVAL			05.09.2024	
D	PRELIMINARY CONSULTANT ISSUE				
C	ISSUED FOR DEVELOPMENT APPROVAL			12.07.2024	
B	ISSUED FOR CLIENT REVIEW			24.04.2024	
A	ISSUED FOR CLIENT REVIEW			15.03.2023	
	PRELIMINARY CLIENT REVIEW			09.12.2022	
No.	AMENDMENT		DATE		CHKD

**ALBANY**  
9842 5558

**KALGOORLIE**  
9022 4015

**BUNBURY**  
9778 9600

DESIGNED	Designer	SCALE	1 : 100 @ A1	ADDRESS LOT 952 STRANMORE BOULEVARD, BAYONET HEAD	
DRAWN	PG	DATE	NOV. 2022		
APPROVED	Approver	PROJECT No.	2333-22		
				DRAWING No	REVISION
ARCHITECTURAL				5/09/2024 4:29:25 PM	SK3.40 E



ALL DIMENSIONS ARE IN METRIC MILLIMETRES.  
WRITTEN DIMENSIONS SHALL TAKE PREFERENCE OVER SCALED DIMENSIONING.  
LARGE SCALE DRAWINGS SHALL TAKE PREFERENCE OVER SMALLER SCALE DRAWINGS.  
THE CONTRACTOR SHALL CARRY OUT THE WORK IN ACCORDANCE WITH THE N.C.C. & LOCAL AUTHORITY REQUIREMENTS.  
ALL MATERIALS SHALL BE OF NEW, GOOD QUALITY & CONFORM TO WHAT IS SHOWN ON THE DRAWINGS.  
THE CONTRACTOR SHALL CHECK & VERIFY ALL DIMENSIONS ON SITE PRIOR TO THE COMMENCEMENT OF ANY BUILDING WORK.  
SITE VISIT - THE CONTRACTOR SHALL BE REQUESTED TO VISIT & ACQUAINT THEMSELF WITH ALL VISIBLE SITE CONDITIONS & ACCESS TO THE SITE.




E	ISSUED FOR DEVELOPMENT APPROVAL		05.09.2024	
D	PRELIMINARY CONSULTANT ISSUE			
C	ISSUED FOR DEVELOPMENT APPROVAL		12.07.2024	
B	ISSUED FOR CLIENT REVIEW		24.04.2024	
A	ISSUED FOR CLIENT REVIEW		15.03.2023	
	PRELIMINARY CLIENT REVIEW		09.12.2022	
No.	AMENDMENT	DATE		CHKD

BAYONET HEAD SOCIAL HOUSING HOUSING  
DEVELOPMENT  
BUILDING 3 - ELEVATIONS

DESIGNED	Designer	SCALE	1 : 100 @ A1	ADDRESS	
DRAWN	PG	DATE	NOV. 2022	LOT 952 STANMORE BOULEVARD, BAYONET HEAD	
APPROVED	Approver	PROJECT No.	2333-22	DRAWING No	REVISION
ARCHITECTURAL			5/09/2024 4:31:39 PM	SK3.41	E



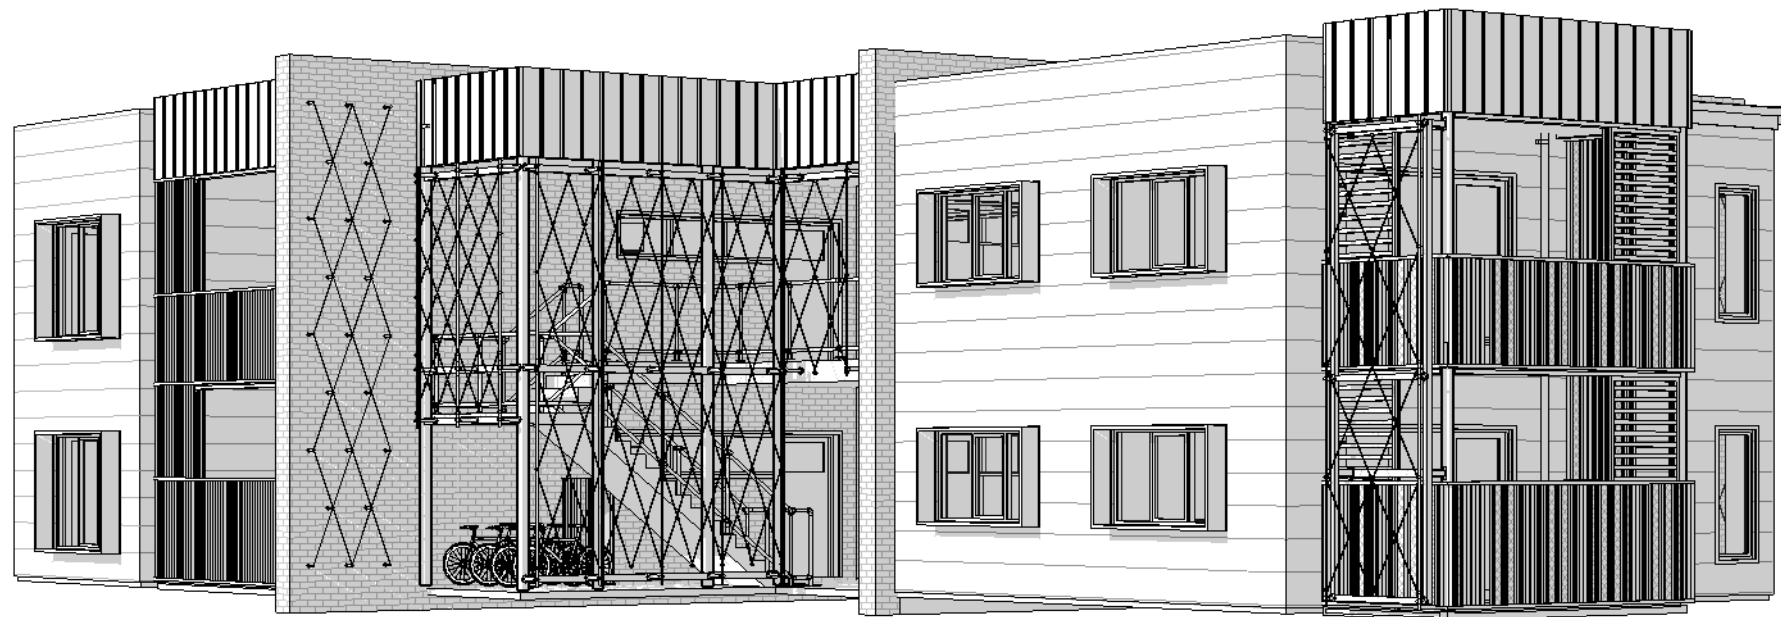

BUILDING 3 – NORTH-WEST ELEVATION

SCALE




BUILDING 3 – NORTH-EAST ELEVATION

SCALE



BUILDING 3 – SOUTH-EAST ELEVATION

SCALE

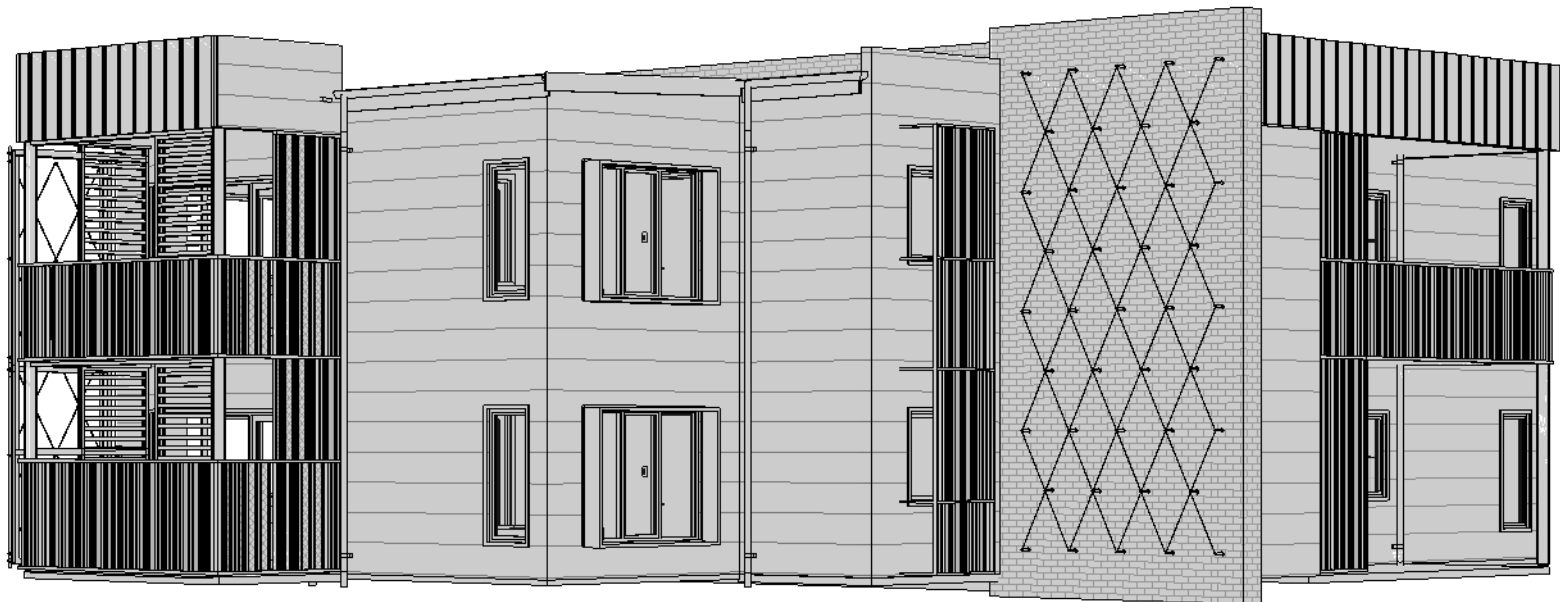

BUILDING 3 – SOUTH-WEST ELEVATION

SCALE

GENERAL NOTES

ALL DIMENSIONS ARE IN METRIC MILLIMETRES.  
WRITTEN DIMENSIONS SHALL TAKE PREFERENCE OVER SCALED DIMENSIONING.  
LARGE SCALE DRAWINGS SHALL TAKE PREFERENCE OVER SMALLER SCALE DRAWINGS.  
THE CONTRACTOR SHALL CARRY OUT THE WORK IN ACCORDANCE WITH THE N.C.C. & LOCAL AUTHORITY REQUIREMENTS.  
ALL MATERIALS SHALL BE OF NEW, GOOD QUALITY & CONFORM TO WHAT IS SHOWN ON THE DRAWINGS.  
THE CONTRACTOR SHALL CHECK & VERIFY ALL DIMENSIONS ON SITE PRIOR TO THE COMMENCEMENT OF ANY BUILDING WORK.  
SITE VISIT – THE CONTRACTOR SHALL BE REQUESTED TO VISIT & ACQUAINT THEMSELF WITH ALL VISIBLE SITE CONDITIONS & ACCESS TO THE SITE.

PRELIMINARY

E	ISSUED FOR DEVELOPMENT APPROVAL	05.09.2024	
D	PRELIMINARY CONSULTANT ISSUE		
C	ISSUED FOR DEVELOPMENT APPROVAL	12.07.2024	
B	ISSUED FOR CLIENT REVIEW	24.04.2024	
A	ISSUED FOR CLIENT REVIEW	15.03.2023	
	PRELIMINARY CLIENT REVIEW	09.12.2022	
No.	AMENDMENT	DATE	CHKD

H+H architects



ALBANY  
9842 5558  
KALGOORLIE  
9022 4015  
BUNBURY  
9778 9600

BAYONET HEAD SOCIAL HOUSING HOUSING  
DEVELOPMENT  
BUILDING 3 – ELEVATIONS

DESIGNED	Designer	SCALE	@ A1	ADDRESS	
DRAWN	PG	DATE	NOV. 2022	LOT 952 STRANMORE BOULEVARD, BAYONET HEAD	
APPROVED	Approver	PROJECT No.	2333-22	DRAWING No	REVISION
ARCHITECTURAL			5/09/2024 4:32:19 PM	SK3.42	E



ALL DIMENSIONS ARE IN METRIC MILLIMETERS.  
WRITTEN DIMENSIONS SHALL TAKE PREFERENCE OVER SCALED DIMENSIONING.  
LARGE SCALE DRAWINGS SHALL TAKE PREFERENCE OVER SMALLER SCALE DRAWINGS.  
THE CONTRACTOR SHALL CARRY OUT THE WORK IN ACCORDANCE WITH THE N.C.C. & LOCAL AUTHORITY REQUIREMENTS.  
ALL MATERIALS SHALL BE OF NEW, GOOD QUALITY & CONFORM TO WHAT IS SHOWN ON THE DRAWINGS.  
THE CONTRACTOR SHALL CHECK & VERIFY ALL DIMENSIONS ON SITE PRIOR TO THE COMMENCEMENT OF ANY BUILDING WORK.  
SITE VISIT - THE CONTRACTOR SHALL BE REQUESTED TO VISIT & ACQUAINT THEMSELF WITH ALL VISIBLE SITE CONDITIONS & ACCESS TO THE SITE.

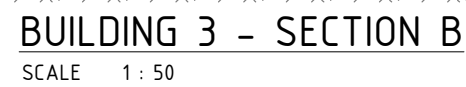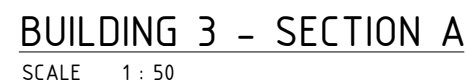

C	ISSUED FOR DEVELOPMENT APPROVAL	05.09.2024	
B	PRELIMINARY CONSULTANT ISSUE		
A	ISSUED FOR DEVELOPMENT APPROVAL	12.07.2024	
No.	AMENDMENT	DATE	CHKD


BAYONET HEAD SOCIAL HOUSING HOUSING  
DEVELOPMENT

DESIGNED	Designer	SCALE	1 : 50 @ A1	ADDRESS
DRAWN	Author	DATE	NOV. 2022	LOT 952 STRANMORE BOULEVARD, BAYNET HEAD
APPROVED	Approver	PROJECT No.	2333-22	
			DRAWING No	REVISION
ARCHITECTURAL			5/09/2024 4:33:05 PM	SK3.50 C



GENERAL NOTES

ALL DIMENSIONS ARE IN METRIC MILLIMETRES.  
WRITTEN DIMENSIONS SHALL TAKE PREFERENCE OVER SCALED DIMENSIONING.  
LARGE SCALE DRAWINGS SHALL TAKE PREFERENCE OVER SMALLER SCALE DRAWINGS.  
THE CONTRACTOR SHALL CARRY OUT THE WORK IN ACCORDANCE WITH THE N.C.C. & LOCAL AUTHORITY REQUIREMENTS.  
ALL MATERIALS SHALL BE OF NEW, GOOD QUALITY & CONFORM TO WHAT IS SHOWN ON THE DRAWINGS.  
THE CONTRACTOR SHALL CHECK & VERIFY ALL DIMENSIONS ON SITE PRIOR TO THE COMMENCEMENT OF ANY BUILDING WORK.  
SITE VISIT - THE CONTRACTOR SHALL BE REQUESTED TO VISIT & ACQUAINT THEMSELF WITH ALL VISIBLE SITE CONDITIONS & ACCESS TO THE SITE.

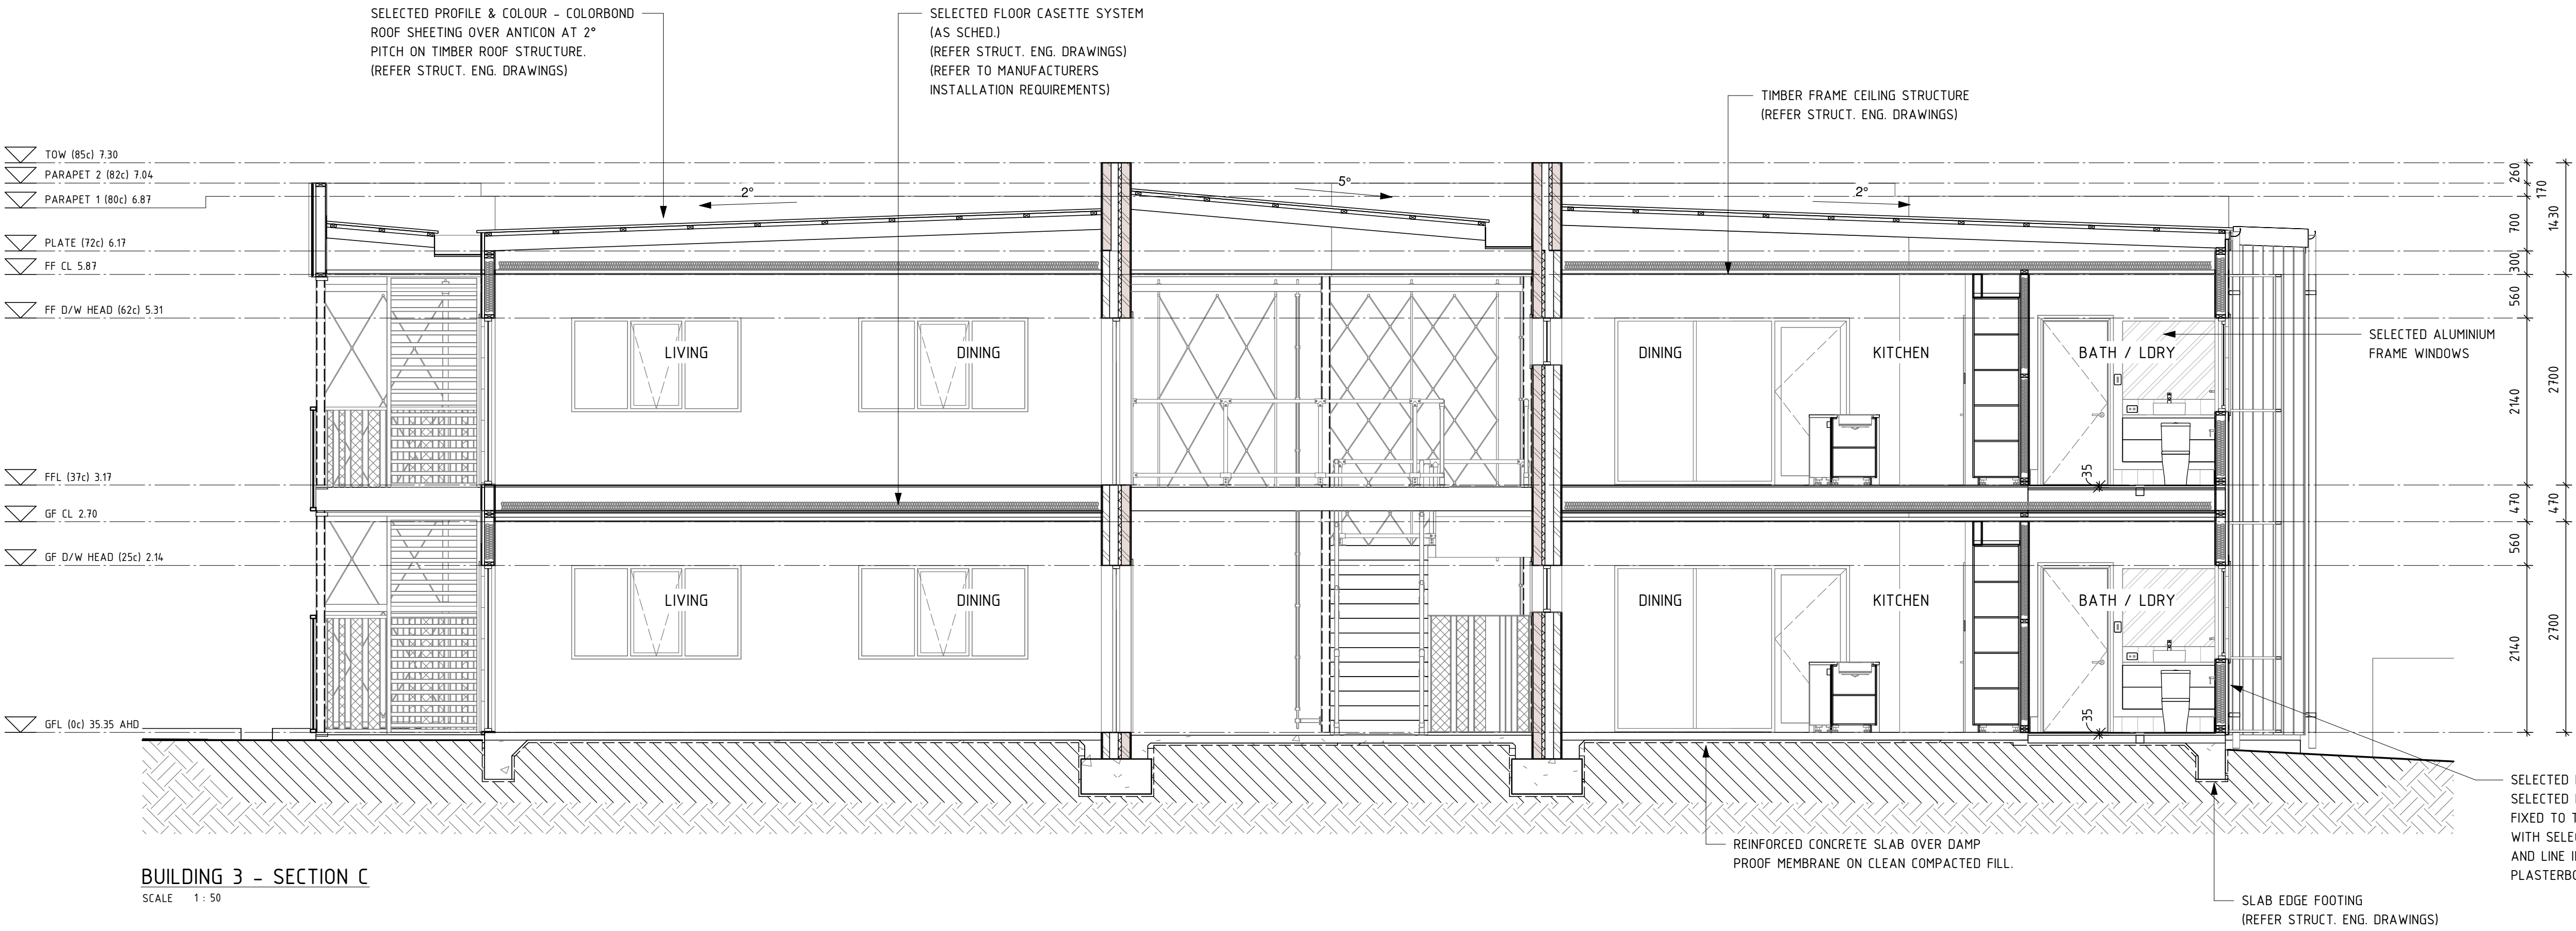

PRELIMINARY

B	ISSUED FOR DEVELOPMENT APPROVAL	05.09.2024	
A	PRELIMINARY CONSULTANT ISSUE		
No.	AMENDMENT	DATE	CHKD

H+H architects



ALBANY  
9842 5558  
KALGOORLIE  
9022 4015  
BUNBURY  
9778 9600

BAYONET HEAD SOCIAL HOUSING HOUSING DEVELOPMENT  
BUILDING 3 - SECTIONS

DESIGNED	Designer	SCALE	1 : 50 @ A1	ADDRESS
DRAWN	Author	DATE	NOV. 2022	LOT 952 STRANMORE BOULEVARD, BAYONET HEAD
APPROVED	Approver	PROJECT No.	2333-22	DRAWING No
ARCHITECTURAL		5/09/2024 4:34:07 PM	SK3.51	B




ALL DIMENSIONS ARE IN METRIC MILLIMETERS.  
WRITTEN DIMENSIONS SHALL TAKE PREFERENCE OVER SCALED DIMENSIONING.  
LARGE SCALE DRAWINGS SHALL TAKE PREFERENCE OVER SMALLER SCALE DRAWINGS.  
THE CONTRACTOR SHALL CARRY OUT THE WORK IN ACCORDANCE WITH THE N.C.C. & LOCAL AUTHORITY REQUIREMENTS.  
THE CONTRACTOR SHALL BE OF NEW, GOOD QUALITY & CONFORM TO WHAT IS SHOWN ON THE DRAWINGS.  
THE CONTRACTOR SHALL CHECK & VERIFY ALL DIMENSIONS ON SITE PRIOR TO THE COMMENCEMENT OF ANY BUILDING WORK.  
SITE VISIT - THE CONTRACTOR SHALL BE REQUESTED TO VISIT & ACQUAINT THEMSELVES WITH ALL VISIBLE SITE CONDITIONS & ACCESS TO THE SITE.

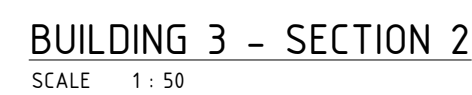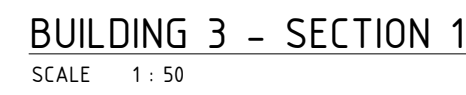

B	ISSUED FOR DEVELOPMENT APPROVAL				05.09.2024				
A	PRELIMINARY CONSULTANT ISSUE								
No.	AMENDMENT				CHKD				
<div style="text-align: right;"><b>ALBANY</b> 9842 5558  <b>KALGOORLIE</b> 9022 4015  <b>BUNBURY</b> 9778 9600</div> <div>H+H architects</div>									
BAYONET HEAD SOCIAL HOUSING HOUSING DEVELOPMENT BUILDING 3 - SECTIONS									
DESIGNED	Designer	SCALE	1 : 50 @ A1	ADDRESS LOT 952 STRANMORE BOULEVARD, BAYONET HEAD					
DRAWN	Author	DATE	NOV. 2022						
APPROVED	Approver	PROJECT No.	2333-22	DRAWING No	REVISION				
ARCHITECTURAL		5/09/2024 4.34.47 PM	SK3.52	B					



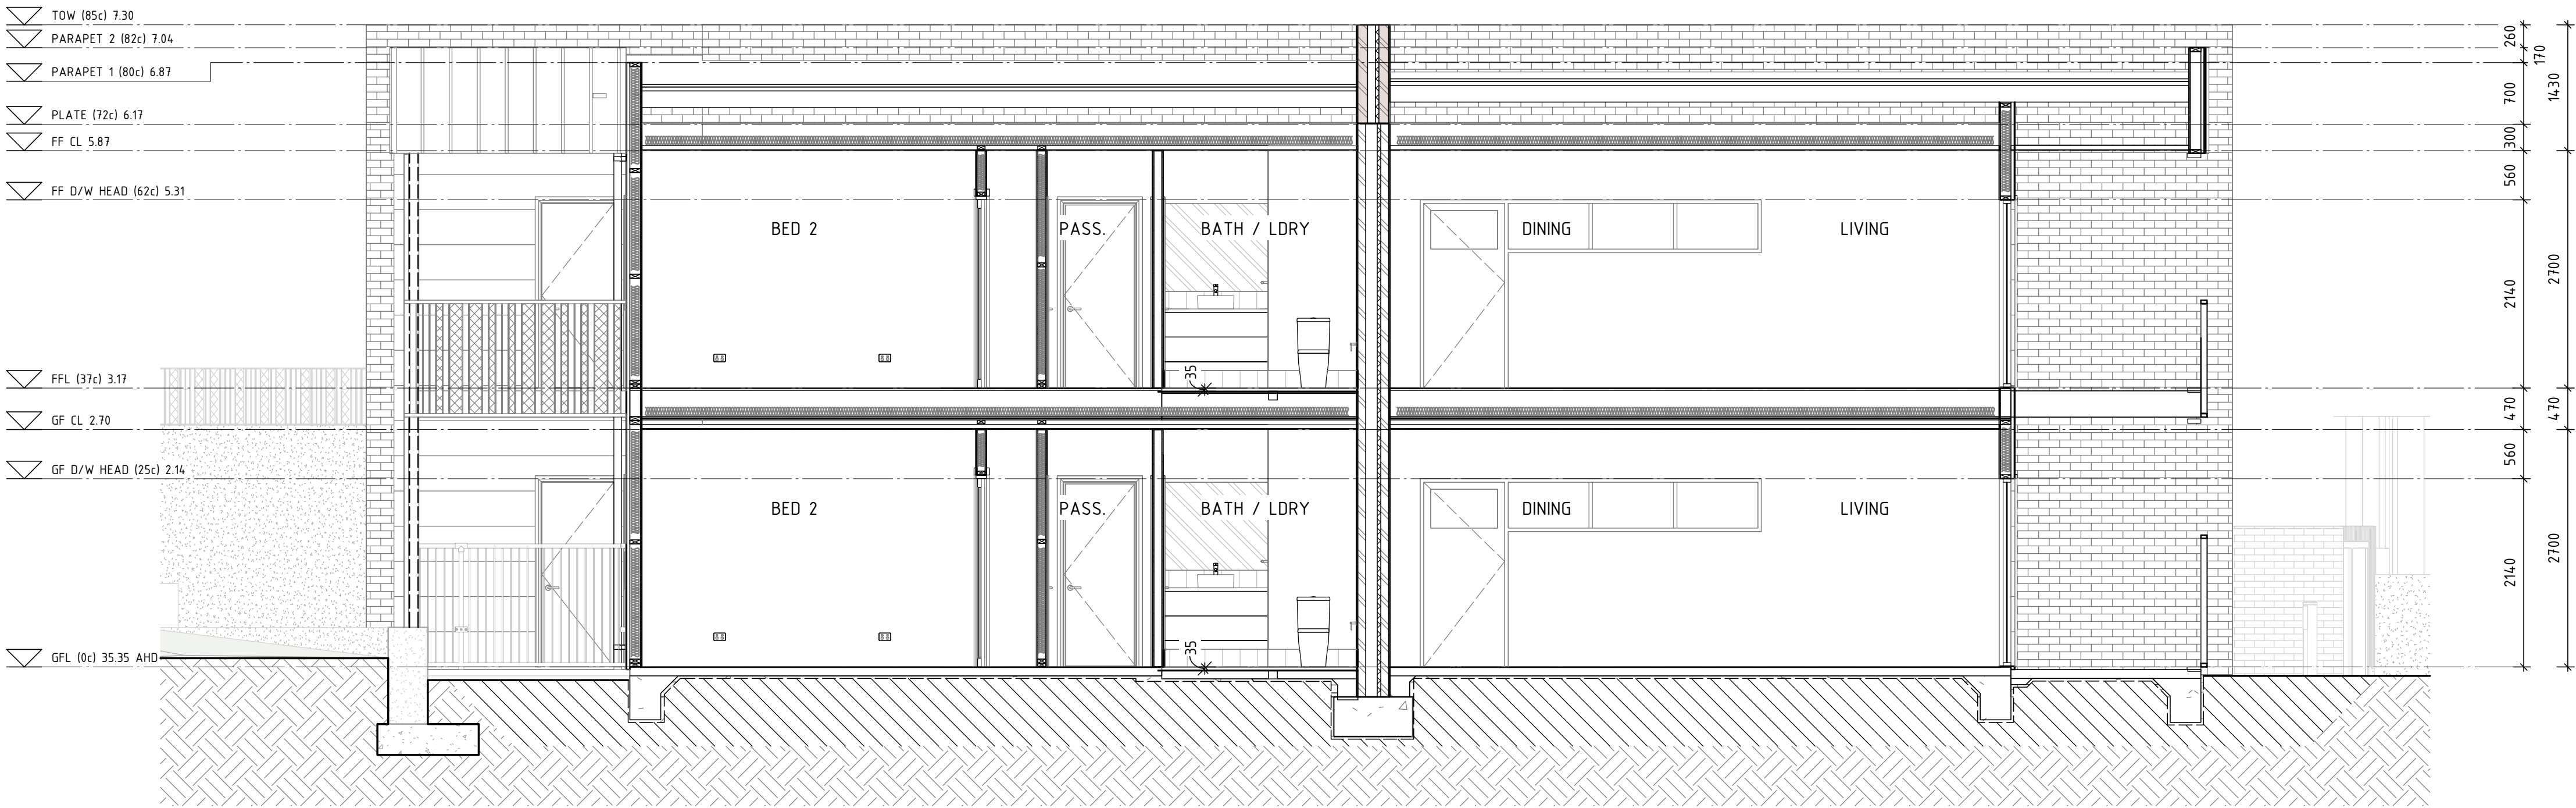

BUILDING 3 - SECTION 3  
SCALE 1 : 50

GENERAL NOTES

ALL DIMENSIONS ARE IN METRIC MILLIMETRES.  
WRITTEN DIMENSIONS SHALL TAKE PREFERENCE OVER SCALED DIMENSIONING.  
LARGE SCALE DRAWINGS SHALL TAKE PREFERENCE OVER SMALLER SCALE DRAWINGS.  
THE CONTRACTOR SHALL CARRY OUT THE WORK IN ACCORDANCE WITH THE N.C.C. & LOCAL AUTHORITY REQUIREMENTS.  
ALL MATERIALS SHALL BE OF NEW, GOOD QUALITY & CONFORM TO WHAT IS SHOWN ON THE DRAWINGS.  
THE CONTRACTOR SHALL CHECK & VERIFY ALL DIMENSIONS ON SITE PRIOR TO THE COMMENCEMENT OF ANY BUILDING WORK.  
SITE VISIT - THE CONTRACTOR SHALL BE REQUESTED TO VISIT & ACQUAINT THEMSELF WITH ALL VISIBLE SITE CONDITIONS & ACCESS TO THE SITE.

PRELIMINARY



B	ISSUED FOR DEVELOPMENT APPROVAL			05.09.2024
A	PRELIMINARY CONSULTANT ISSUE			
No.	AMENDMENT			DATE CHKO
<div>H+H architects</div> <div>ALBANY 9842 5558 KALGOORLIE 9022 4015 BUNBURY 9778 9600</div>				
BAYONET HEAD SOCIAL HOUSING HOUSING DEVELOPMENT				
BUILDING 3 - SECTIONS				
DESIGNED	Designer	SCALE	1 : 50 @ A1	ADDRESS LOT 952 STRANMORE BOULEVARD, BAYONET HEAD
DRAWN	Author	DATE	NOV. 2022	
APPROVED	Approver	PROJECT No.	2333-22	DRAWING No
ARCHITECTURAL			5/09/2024 4:35:16 PM	REVISION
			SK3.53	B



ALL DIMENSIONS ARE IN METRIC MILLIMETRES.  
WHEN DIMENSIONS SHALL TAKE PREFERENCE OVER SCALED DIMENSIONING.  
LARGE SCALE DRAWINGS SHALL TAKE PREFERENCE OVER SMALLER SCALE DRAWINGS.  
THE CONTRACTOR SHALL CARRY OUT THE WORK IN ACCORDANCE WITH THE N.C.C. & LOCAL AUTHORITY REQUIREMENTS.  
ALL MATERIALS SHALL BE OF NEW, GOOD QUALITY & CONFORM TO WHAT IS SHOWN ON THE DRAWINGS.  
THE CONTRACTOR SHALL CHECK & VERIFY ALL DIMENSIONS ON SITE PRIOR TO THE COMMENCEMENT OF ANY BUILDING WORK.  
SITE VISIT - THE CONTRACTOR SHALL BE REQUESTED TO VISIT & ACQUAINT THEMSELVES WITH ALL VISIBLE SITE CONDITIONS & ACCESS TO THE SITE.



FECA: 87m2

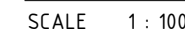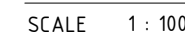

D	ISSUED FOR DEVELOPMENT APPROVAL	05.09.2024	
C	ISSUED FOR DEVELOPMENT APPROVAL	12.07.2024	
B	ISSUED FOR CLIENT REVIEW	24.04.2024	
A	ISSUED FOR CLIENT REVIEW	15.03.2023	
	PRELIMINARY CLIENT REVIEW	09.12.2022	
No.	AMENDMENT	DATE	CHKD

H+H architects

**ALBANY**  
9842 5558

**KALGOORLIE**  
9022 4015

**BUNBURY**  
9778 9600



BUILDING 2 - GROUND FLOOR PLAN

DESIGNED	JD	SCALE	1 : 100 @ A1	ADDRESS LOT 952 STRANMORE BOULEVARD, BAYNETT HEAD		
DRAWN	PG	DATE	NOV. 2022			
APPROVED	JD	PROJECT No.	2333-22			
				DRAWING No	REVISION	
ARCHITECTURAL				5/09/2024 4:4131 PM	SK4.20	D




GENERAL NOTES

ALL DIMENSIONS ARE IN METRIC MILLIMETRES.  
WRITTEN DIMENSIONS SHALL TAKE PREFERENCE OVER SCALED DIMENSIONING.  
LARGE SCALE DRAWINGS SHALL TAKE PREFERENCE OVER SMALLER SCALE DRAWINGS.  
THE CONTRACTOR SHALL CARRY OUT THE WORK IN ACCORDANCE WITH THE N.C.C. & LOCAL AUTHORITY REQUIREMENTS.  
ALL MATERIALS SHALL BE OF NEW, GOOD QUALITY & CONFORM TO WHAT IS SHOWN ON THE DRAWINGS.  
THE CONTRACTOR SHALL CHECK & VERIFY ALL DIMENSIONS ON SITE PRIOR TO THE COMMENCEMENT OF ANY BUILDING WORK.  
SITE VISIT - THE CONTRACTOR SHALL BE REQUESTED TO VISIT & ACQUAINT THEMSELF WITH ALL VISIBLE SITE CONDITIONS & ACCESS TO THE SITE.

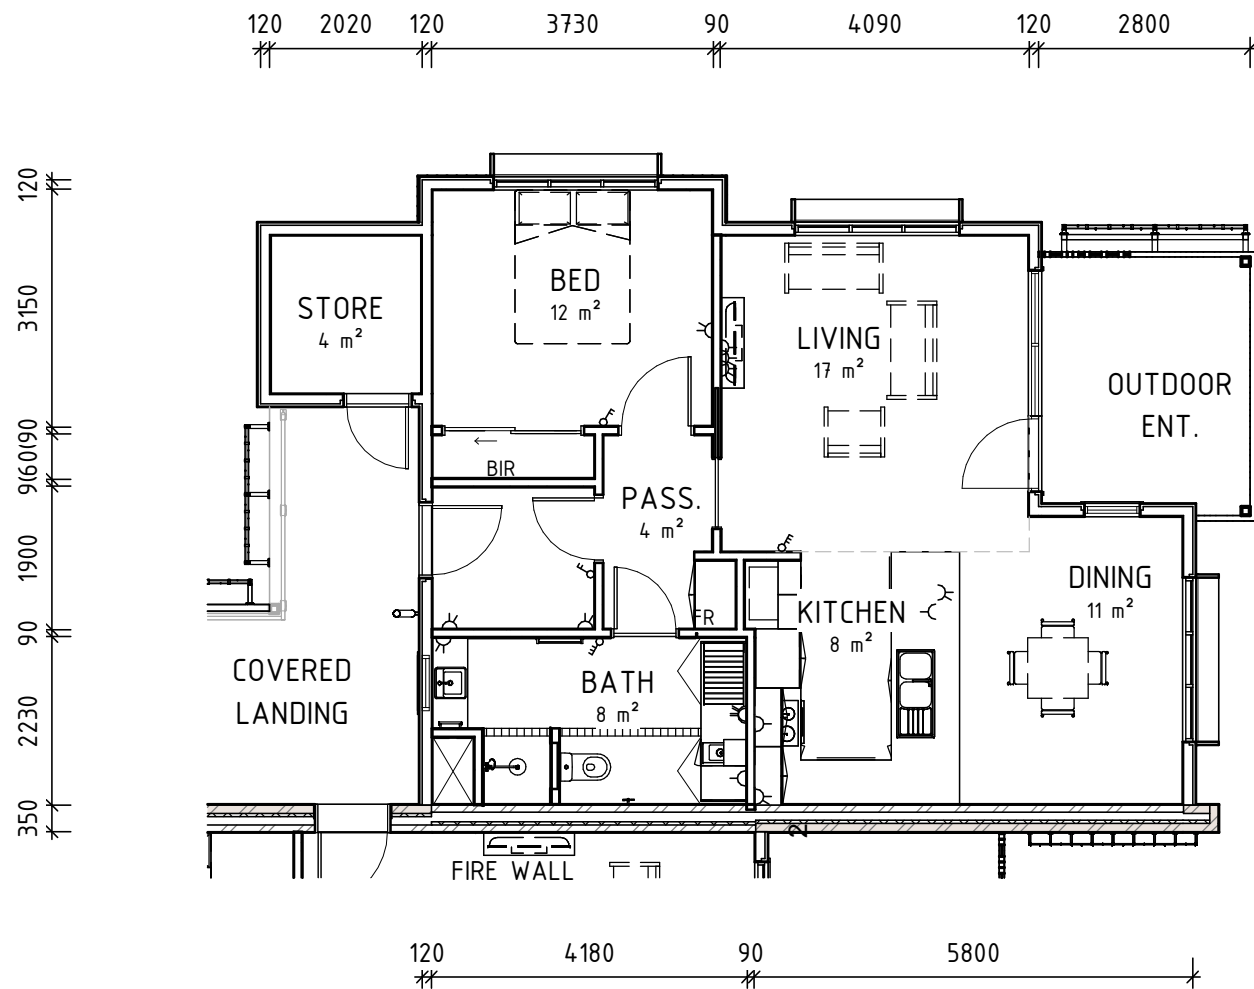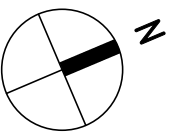

1 BED UNIT - TYPICAL FLOOR LAYOUT

SCALE 1 : 100

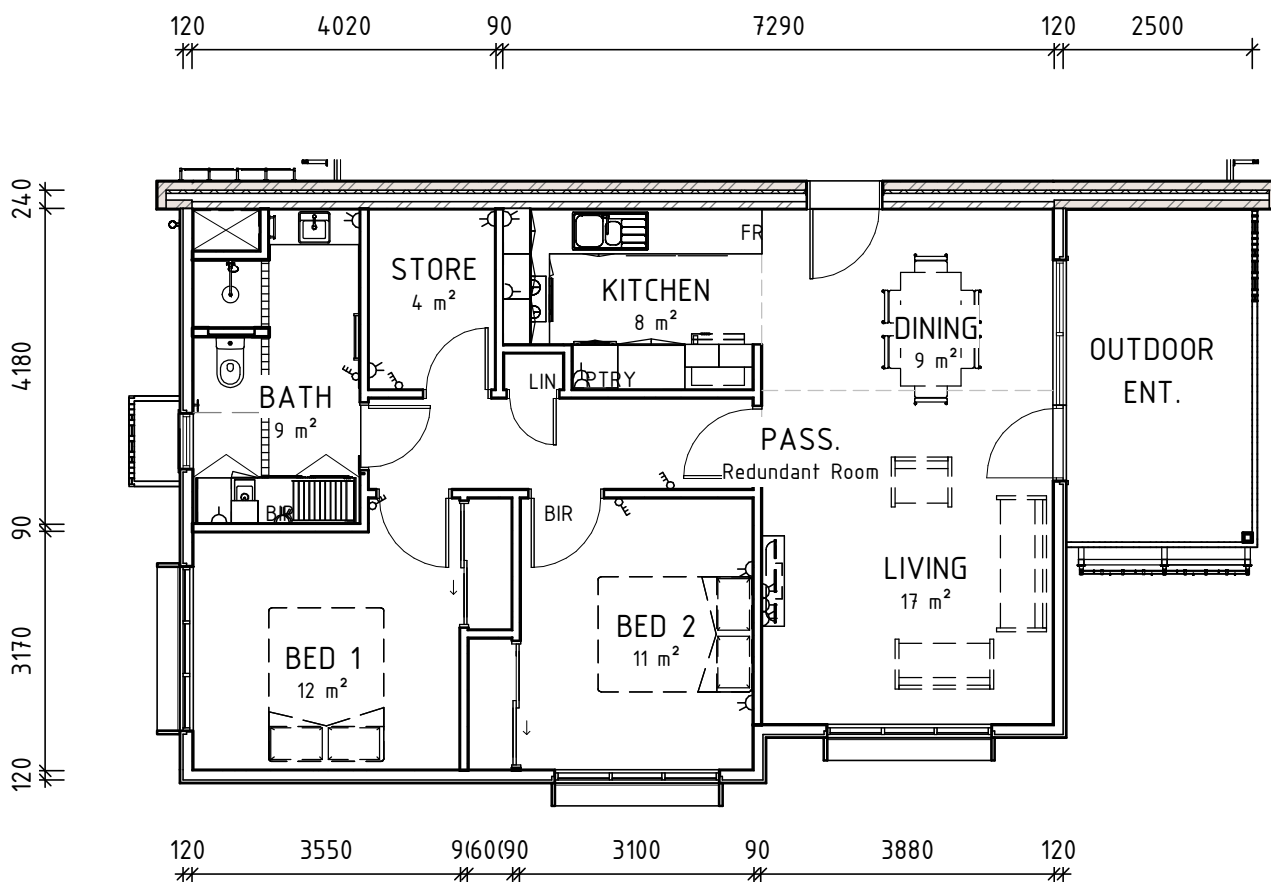

2 BED UNIT - TYPICAL FLOOR LAYOUT

SCALE 1 : 100

PRELIMINARY

D	ISSUED FOR DEVELOPMENT APPROVAL	05.09.2024	
C	ISSUED FOR DEVELOPMENT APPROVAL	12.07.2024	
B	ISSUED FOR CLIENT REVIEW	24.04.2024	
A	ISSUED FOR CLIENT REVIEW	15.03.2023	
	PRELIMINARY CLIENT REVIEW	09.12.2022	
No.	AMENDMENT	DATE	CHKD

H+H architects

ALBANY  
9842 5558  
KALGOORLIE  
9022 4015  
BUNBURY  
9778 9600

BAYONET HEAD SOCIAL HOUSING HOUSING  
DEVELOPMENT  
BUILDING 4 - FIRST FLOOR PLAN

DESIGNED	JD	SCALE	1 : 100 @ A1	ADDRESS	LOT 952 STRANMORE BOULEVARD, BAYONET HEAD
DRAWN	PG	DATE	NOV. 2022		
APPROVED	JD	PROJECT No.	2333-22	DRAWING No	REVISION
ARCHITECTURAL			5/09/2024 4:42:00 PM	SK4.21	D

BUILDING 4 - FIRST FLOOR PLAN

SCALE 1 : 100







ALL DIMENSIONS ARE IN METRIC MILLIMETERS.  
WRITTEN DIMENSIONS SHALL TAKE PREFERENCE OVER SCALED DIMENSIONING.  
LARGE SCALE DRAWINGS SHALL TAKE PREFERENCE OVER SMALLER SCALE DRAWINGS.  
THE CONTRACTOR SHALL CARRY OUT THE WORK IN ACCORDANCE WITH THE N.E.C. & LOCAL AUTHORITY REQUIREMENTS.  
ALL MATERIALS SHALL BE OF NEW, GOOD QUALITY & CONFORM TO WHAT IS SHOWN ON THE DRAWINGS.  
THE CONTRACTOR SHALL CHECK & VERIFY ALL DIMENSIONS ON SITE PRIOR TO THE COMMENCEMENT OF ANY BUILDING WORK.  
SITE VISIT - THE CONTRACTOR SHALL BE REQUESTED TO VISIT & ACQUAINT THEMSELF WITH ALL VISIBLE SITE CONDITIONS & ACCESS TO THE SITE.



## PRELIMINARY

C	ISSUED FOR DEVELOPMENT APPROVAL	05.09.2024		
B	ISSUED FOR CLIENT REVIEW	24.04.2024		
A	ISSUED FOR CLIENT REVIEW	15.03.2023		
	PRELIMINARY CLIENT REVIEW	09.12.2022		
No.	AMENDMENT	DATE	CHKD	

H+H architects

**ALBANY**  
9842 5558


**KALGOORLIE**  
9022 4015

**BUNBURY**  
9778 9600

BAYONET HEAD SOCIAL HOUSING HOUSING  
DEVELOPMENT  
BUILDING 4 - CEILING PLANS


DESIGNED	Designer	SCALE	1 : 100 @ A1	ADDRESS	
DRAWN	Author	DATE	NOV. 2022	LOT 952 STRANMORE BOULEVARD, BAYONET HEAD	
APPROVED	Approver	PROJECT No.	2333-22	DRAWING No	REVISION
ARCHITECTURAL			5/09/2024 4.42.25 PM	SK4.30	C



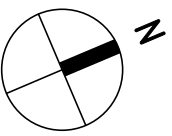

GENERAL NOTES

ALL DIMENSIONS ARE IN METRIC MILLIMETRES.  
WRITTEN DIMENSIONS SHALL TAKE PREFERENCE OVER SCALED DIMENSIONING.  
LARGE SCALE DRAWINGS SHALL TAKE PREFERENCE OVER SMALLER SCALE DRAWINGS.  
THE CONTRACTOR SHALL CARRY OUT THE WORK IN ACCORDANCE WITH THE N.C.C. & LOCAL AUTHORITY REQUIREMENTS.  
ALL MATERIALS SHALL BE OF NEW, GOOD QUALITY & CONFORM TO WHAT IS SHOWN ON THE DRAWINGS.  
THE CONTRACTOR SHALL CHECK & VERIFY ALL DIMENSIONS ON SITE PRIOR TO THE COMMENCEMENT OF ANY BUILDING WORK.  
SITE VISIT - THE CONTRACTOR SHALL BE REQUESTED TO VISIT & ACQUAINT THEMSELF WITH ALL VISIBLE SITE CONDITIONS & ACCESS TO THE SITE.

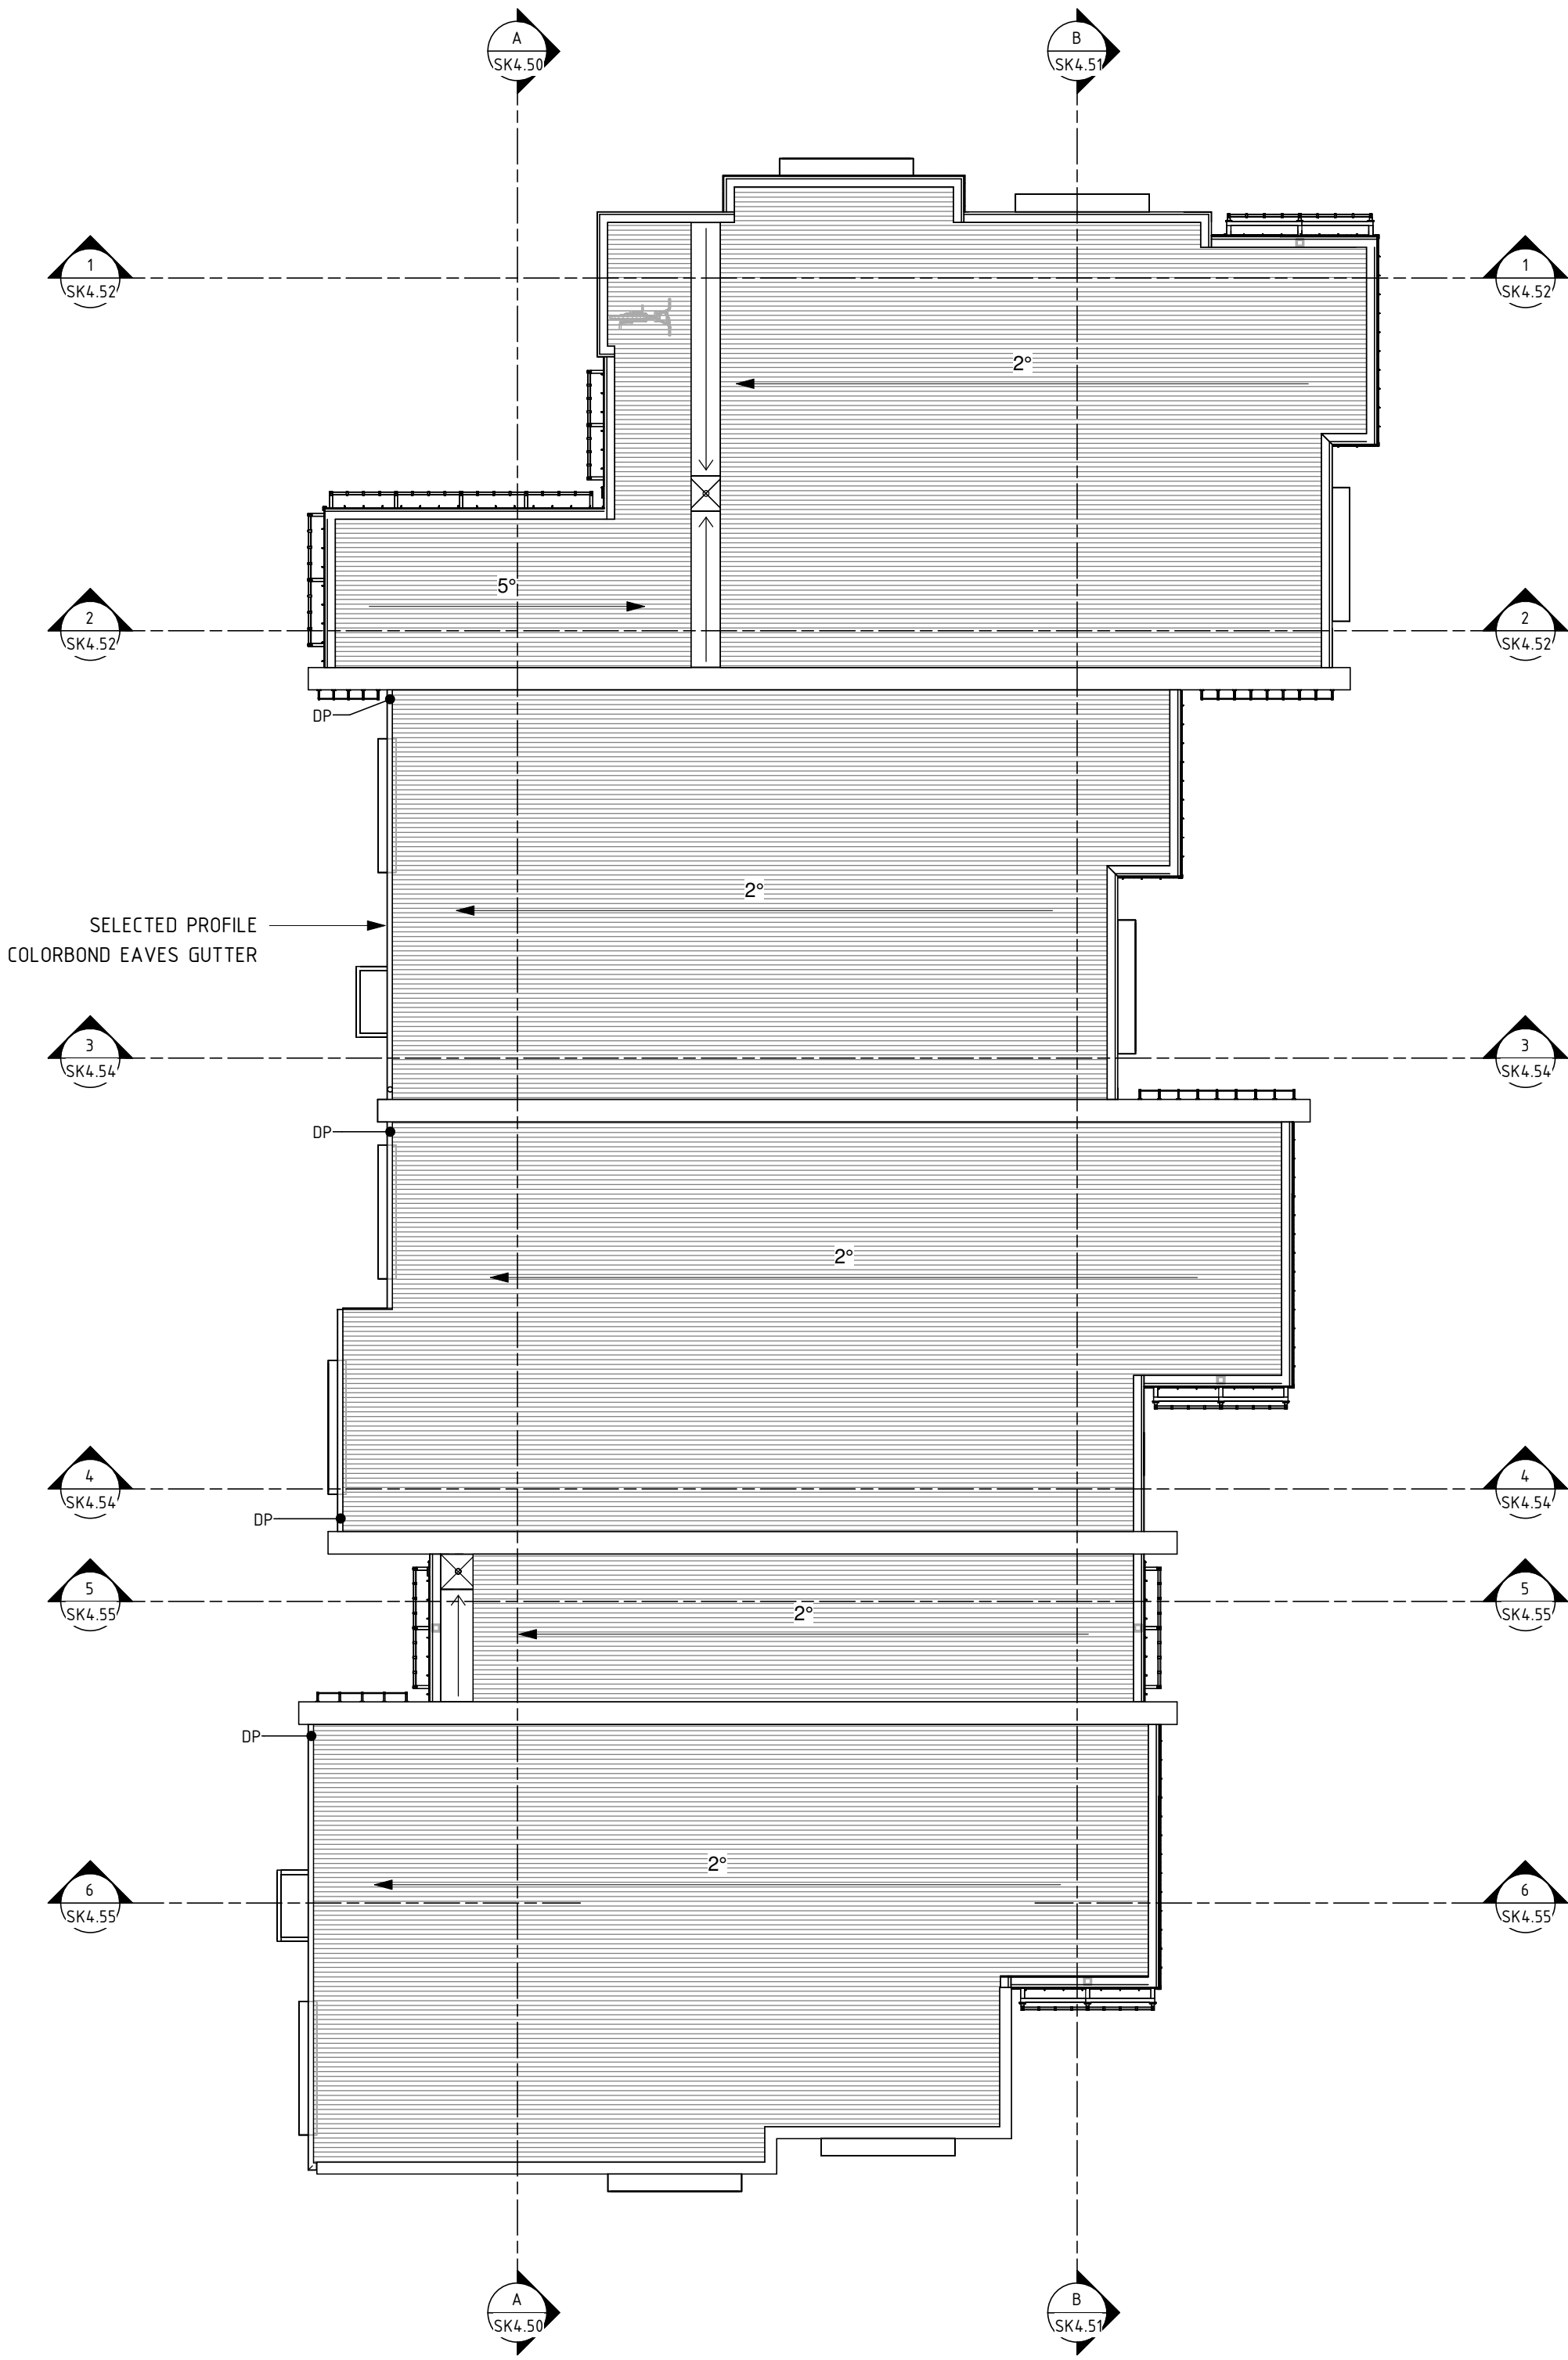

BUILDING 4 - ROOF PLAN  
SCALE 1 : 100

PRELIMINARY

C	ISSUED FOR DEVELOPMENT APPROVAL	05.09.2024	
B	ISSUED FOR CLIENT REVIEW	24.04.2024	
A	ISSUED FOR CLIENT REVIEW	15.03.2023	
	PRELIMINARY CLIENT REVIEW	09.12.2022	
No.	AMENDMENT	DATE	CHKD

H+H architects



ALBANY  
9842 5558  
KALGOORLIE  
9022 4015  
BUNBURY  
9778 9600

BAYONET HEAD SOCIAL HOUSING HOUSING  
DEVELOPMENT  
BUILDING 4 - ROOF PLAN

DESIGNED	JD	SCALE	1 : 100 @ A1	ADDRESS	
DRAWN	PG	DATE	NOV. 2022	LOT 952 STRANMORE BOULEVARD, BAYONET HEAD	
APPROVED	JD	PROJECT No.	2333-22	DRAWING No	REVISION
ARCHITECTURAL			5/09/2024 4:42:49 PM	SK4.31	C



ALL DIMENSIONS ARE IN METRIC MILLIMETRES.  
WRITTEN DIMENSIONS SHALL TAKE PREFERENCE OVER SCALED DIMENSIONING.  
LARGE SCALE DRAWINGS SHALL TAKE PREFERENCE OVER SMALLER SCALE DRAWINGS.  
THE CONTRACTOR SHALL CARRY OUT THE WORK IN ACCORDANCE WITH THE N.C.C. & LOCAL AUTHORITY REQUIREMENTS.  
ALL MATERIALS SHALL BE OF NEW, GOOD QUALITY & CONFORM TO WHAT IS SHOWN ON THE DRAWINGS.  
THE CONTRACTOR SHALL CHECK & VERIFY ALL DIMENSIONS ON SITE PRIOR TO THE COMMENCEMENT OF ANY BUILDING WORK.  
SITE VISIT - THE CONTRACTOR SHALL BE REQUESTED TO VISIT & ACQUAINT THEMSELF WITH ALL VISIBLE SITE CONDITIONS & ACCESS TO THE SITE.

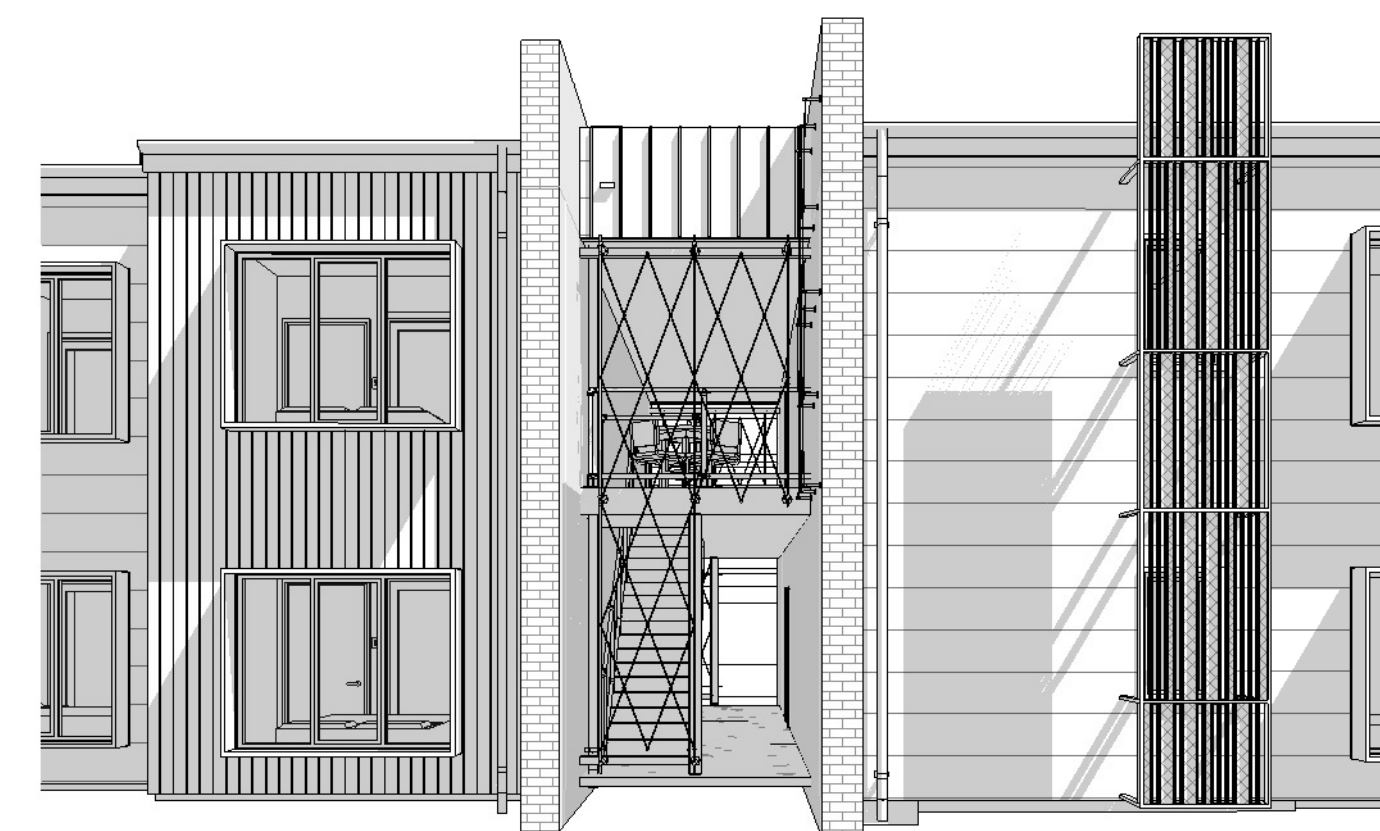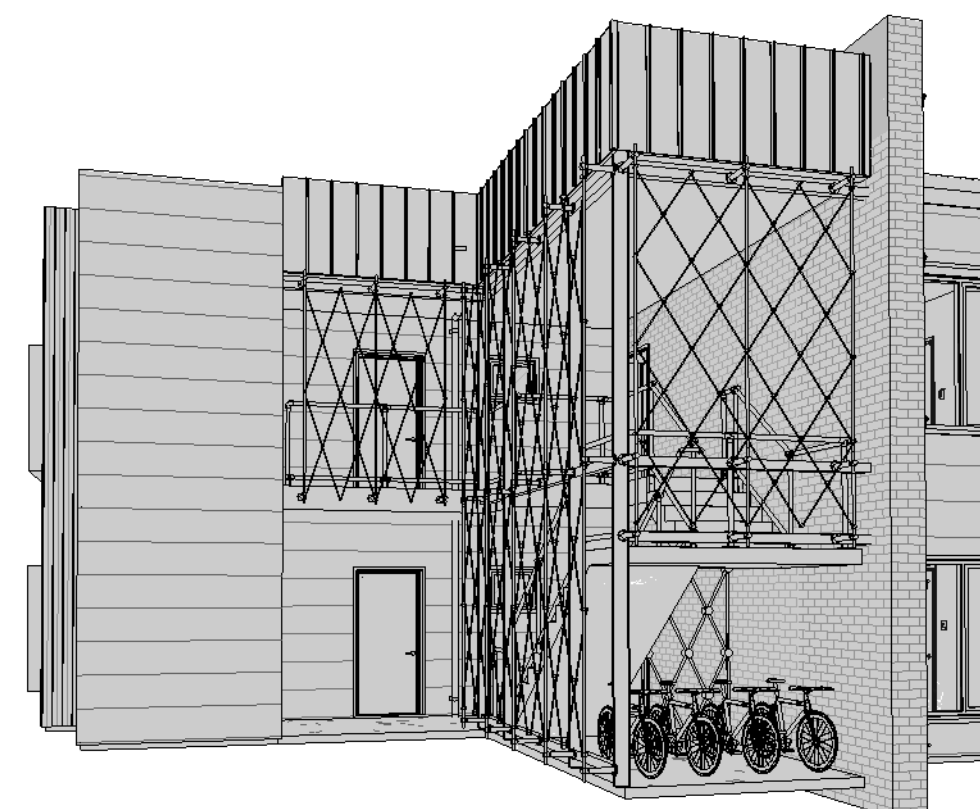

D	ISSUED FOR DEVELOPMENT APPROVAL	05.09.2024	
C	ISSUED FOR DEVELOPMENT APPROVAL	12.07.2024	
B	ISSUED FOR CLIENT REVIEW	24.04.2024	
A	ISSUED FOR CLIENT REVIEW	15.03.2023	
	PRELIMINARY CLIENT REVIEW	09.12.2022	
No.	AMENDMENT	DATE	CHKD

**ALBANY**  
9842 5558



**KALGOORLIE**  
9022 4015

**BUNBURY**  
9778 9600

DESIGNED	Designer	SCALE	1 : 100 @ A1	ADDRESS LOT 952 STRANMORE BOULEVARD, BAYONET HEAD	
DRAWN	PG	DATE	NOV. 2022		
APPROVED	Approver	PROJECT No.	2333-22		
ARCHITECTURAL			5/09/2024 4:44:09 PM	DRAWING No	REVISION
				SK4.40	D



ALL DIMENSIONS ARE IN METRIC MILLIMETRES.  
WRITTEN DIMENSIONS SHALL TAKE PREFERENCE OVER SCALED DIMENSIONING.  
LARGE SCALE DRAWINGS SHALL TAKE PREFERENCE OVER SMALLER SCALE DRAWINGS.  
THE CONTRACTOR SHALL CARRY OUT THE WORK IN ACCORDANCE WITH THE N.C.C. & LOCAL AUTHORITY REQUIREMENTS.  
ALL MATERIALS SHALL BE OF NEW, GOOD QUALITY & CONFORM TO WHAT IS SHOWN ON THE DRAWINGS.  
THE CONTRACTOR SHALL CHECK & VERIFY ALL DIMENSIONS ON SITE PRIOR TO THE COMMENCEMENT OF ANY BUILDING WORK.  
SITE VISIT - THE CONTRACTOR SHALL BE REQUESTED TO VISIT & ACQUAINT THEMSELF WITH ALL VISIBLE SITE CONDITIONS & ACCESS TO THE SITE.

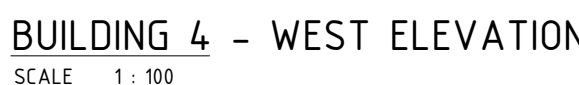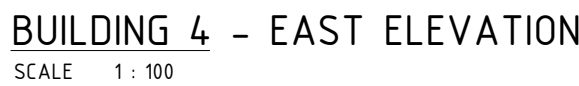

PRELIMINARY

H+H architects


ALBANY  
9842 5558  
KALGOORLIE  
9022 4015  
BUNBURY  
9778 9600

DESIGNED	Designer	SCALE	1 : 100 @ A1	ADDRESS	
DRAWN	PG	DATE	NOV. 2022	LOT 952 STANMORE BOULEVARD, BAYONET HEAD	
APPROVED	Approver	PROJECT No.	2333-22	DRAWING No	REVISION
ARCHITECTURAL			5/09/2024 4:44.48 PM	SK4.41	D






BUILDING 4 - NORTH-WEST ELEVATION  
SCALE

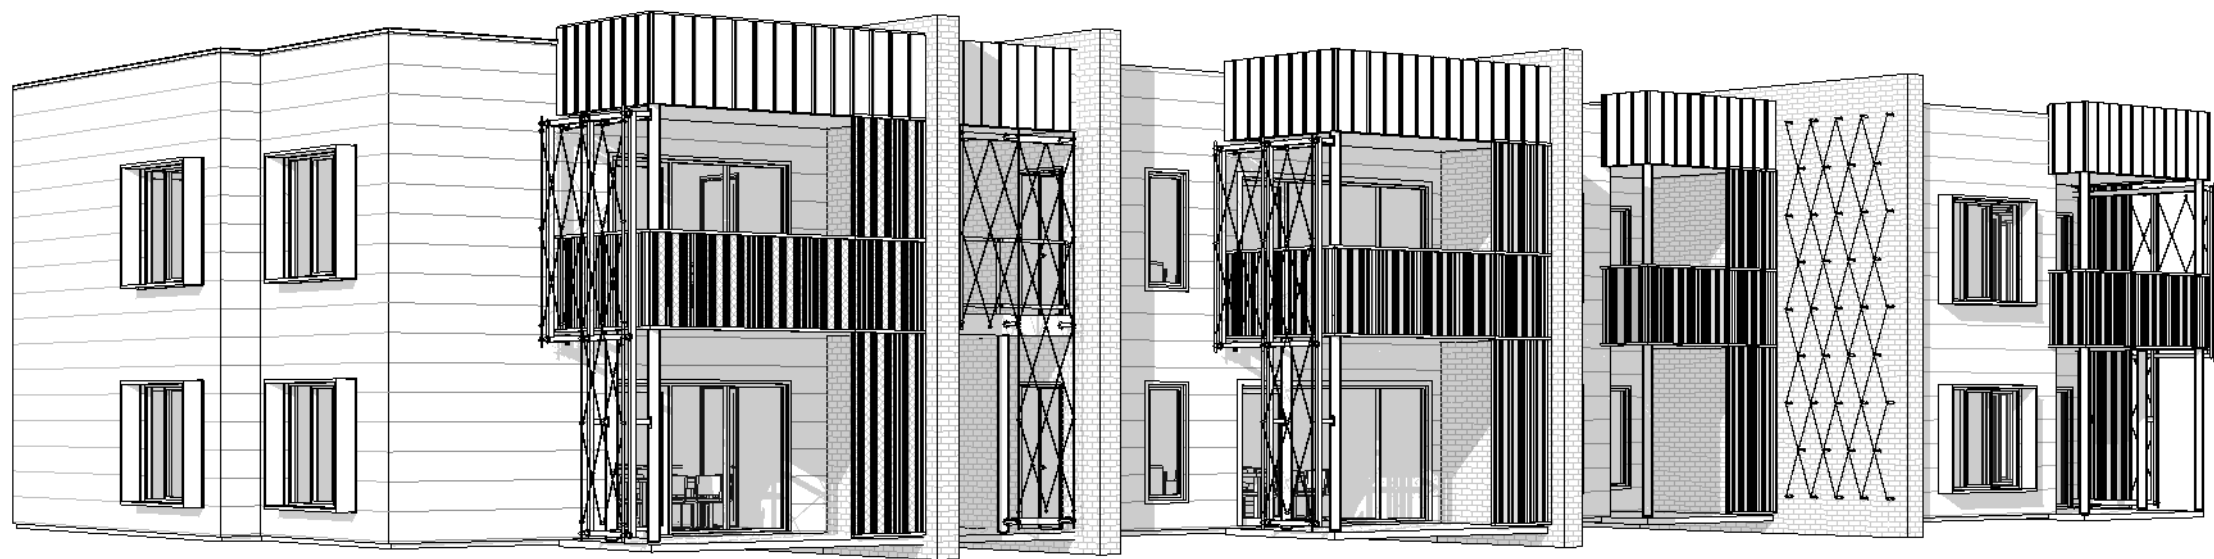

BUILDING 4 - NORTH-EAST ELEVATION  
SCALE



BUILDING 4 - SOUTH-EAST ELEVATION  
SCALE

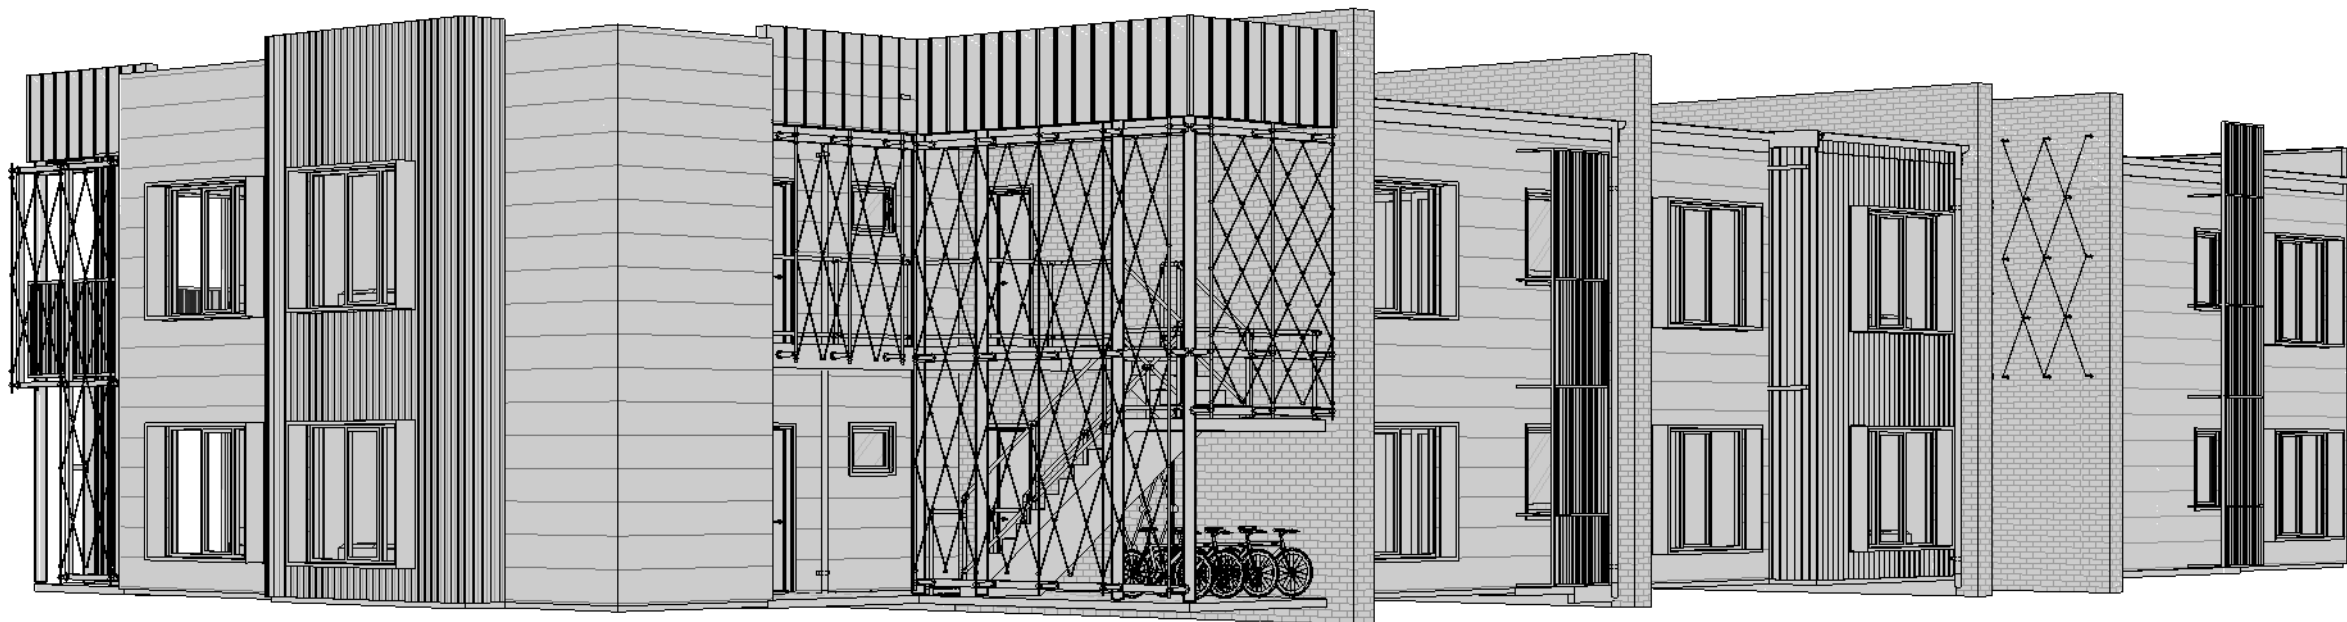

BUILDING 4 - SOUTH-WEST ELEVATION  
SCALE

GENERAL NOTES

ALL DIMENSIONS ARE IN METRIC MILLIMETRES.  
WRITTEN DIMENSIONS SHALL TAKE PREFERENCE OVER SCALED DIMENSIONING.  
LARGE SCALE DRAWINGS SHALL TAKE PREFERENCE OVER SMALLER SCALE DRAWINGS.  
THE CONTRACTOR SHALL CARRY OUT THE WORK IN ACCORDANCE WITH THE N.C.C. & LOCAL AUTHORITY REQUIREMENTS.  
ALL MATERIALS SHALL BE OF NEW, GOOD QUALITY & CONFORM TO WHAT IS SHOWN ON THE DRAWINGS.  
THE CONTRACTOR SHALL CHECK & VERIFY ALL DIMENSIONS ON SITE PRIOR TO THE COMMENCEMENT OF ANY BUILDING WORK.  
SITE VISIT - THE CONTRACTOR SHALL BE REQUESTED TO VISIT & ACQUAINT THEMSELF WITH ALL VISIBLE SITE CONDITIONS & ACCESS TO THE SITE.

PRELIMINARY

D	ISSUED FOR DEVELOPMENT APPROVAL	05.09.2024	
C	ISSUED FOR DEVELOPMENT APPROVAL	12.07.2024	
B	ISSUED FOR CLIENT REVIEW	24.04.2024	
A	ISSUED FOR CLIENT REVIEW	15.03.2023	
	PRELIMINARY CLIENT REVIEW	09.12.2022	
No.	AMENDMENT	DATE	CHKD

H+H architects

ALBANY  
9842 5558  
KALGOORLIE  
9022 4015  
BUNBURY  
9778 9600


BAYONET HEAD SOCIAL HOUSING HOUSING  
DEVELOPMENT  
BUILDING 4 - ELEVATIONS

DESIGNED	Designer	SCALE	@ A1	ADDRESS	
DRAWN	PG	DATE	NOV. 2022	LOT 952 STRANMORE BOULEVARD, BAYONET HEAD	
APPROVED	Approver	PROJECT No.	2333-22	DRAWING No	REVISION
ARCHITECTURAL			5/09/2024 4:45:21 PM	SK4.42	D



GENERAL NOTES

ALL DIMENSIONS ARE IN METRIC MILLIMETRES.  
WRITTEN DIMENSIONS SHALL TAKE PREFERENCE OVER SCALED DIMENSIONING.  
LARGE SCALE DRAWINGS SHALL TAKE PREFERENCE OVER SMALLER SCALE DRAWINGS.  
THE CONTRACTOR SHALL CARRY OUT THE WORK IN ACCORDANCE WITH THE N.C.C. & LOCAL AUTHORITY REQUIREMENTS.  
ALL MATERIALS SHALL BE OF NEW, GOOD QUALITY & CONFORM TO WHAT IS SHOWN ON THE DRAWINGS.  
THE CONTRACTOR SHALL CHECK & VERIFY ALL DIMENSIONS ON SITE PRIOR TO THE COMMENCEMENT OF ANY BUILDING WORK.  
SITE VISIT - THE CONTRACTOR SHALL BE REQUESTED TO VISIT & ACQUAINT THEMSELVES WITH ALL VISIBLE SITE CONDITIONS & ACCESS TO THE SITE.

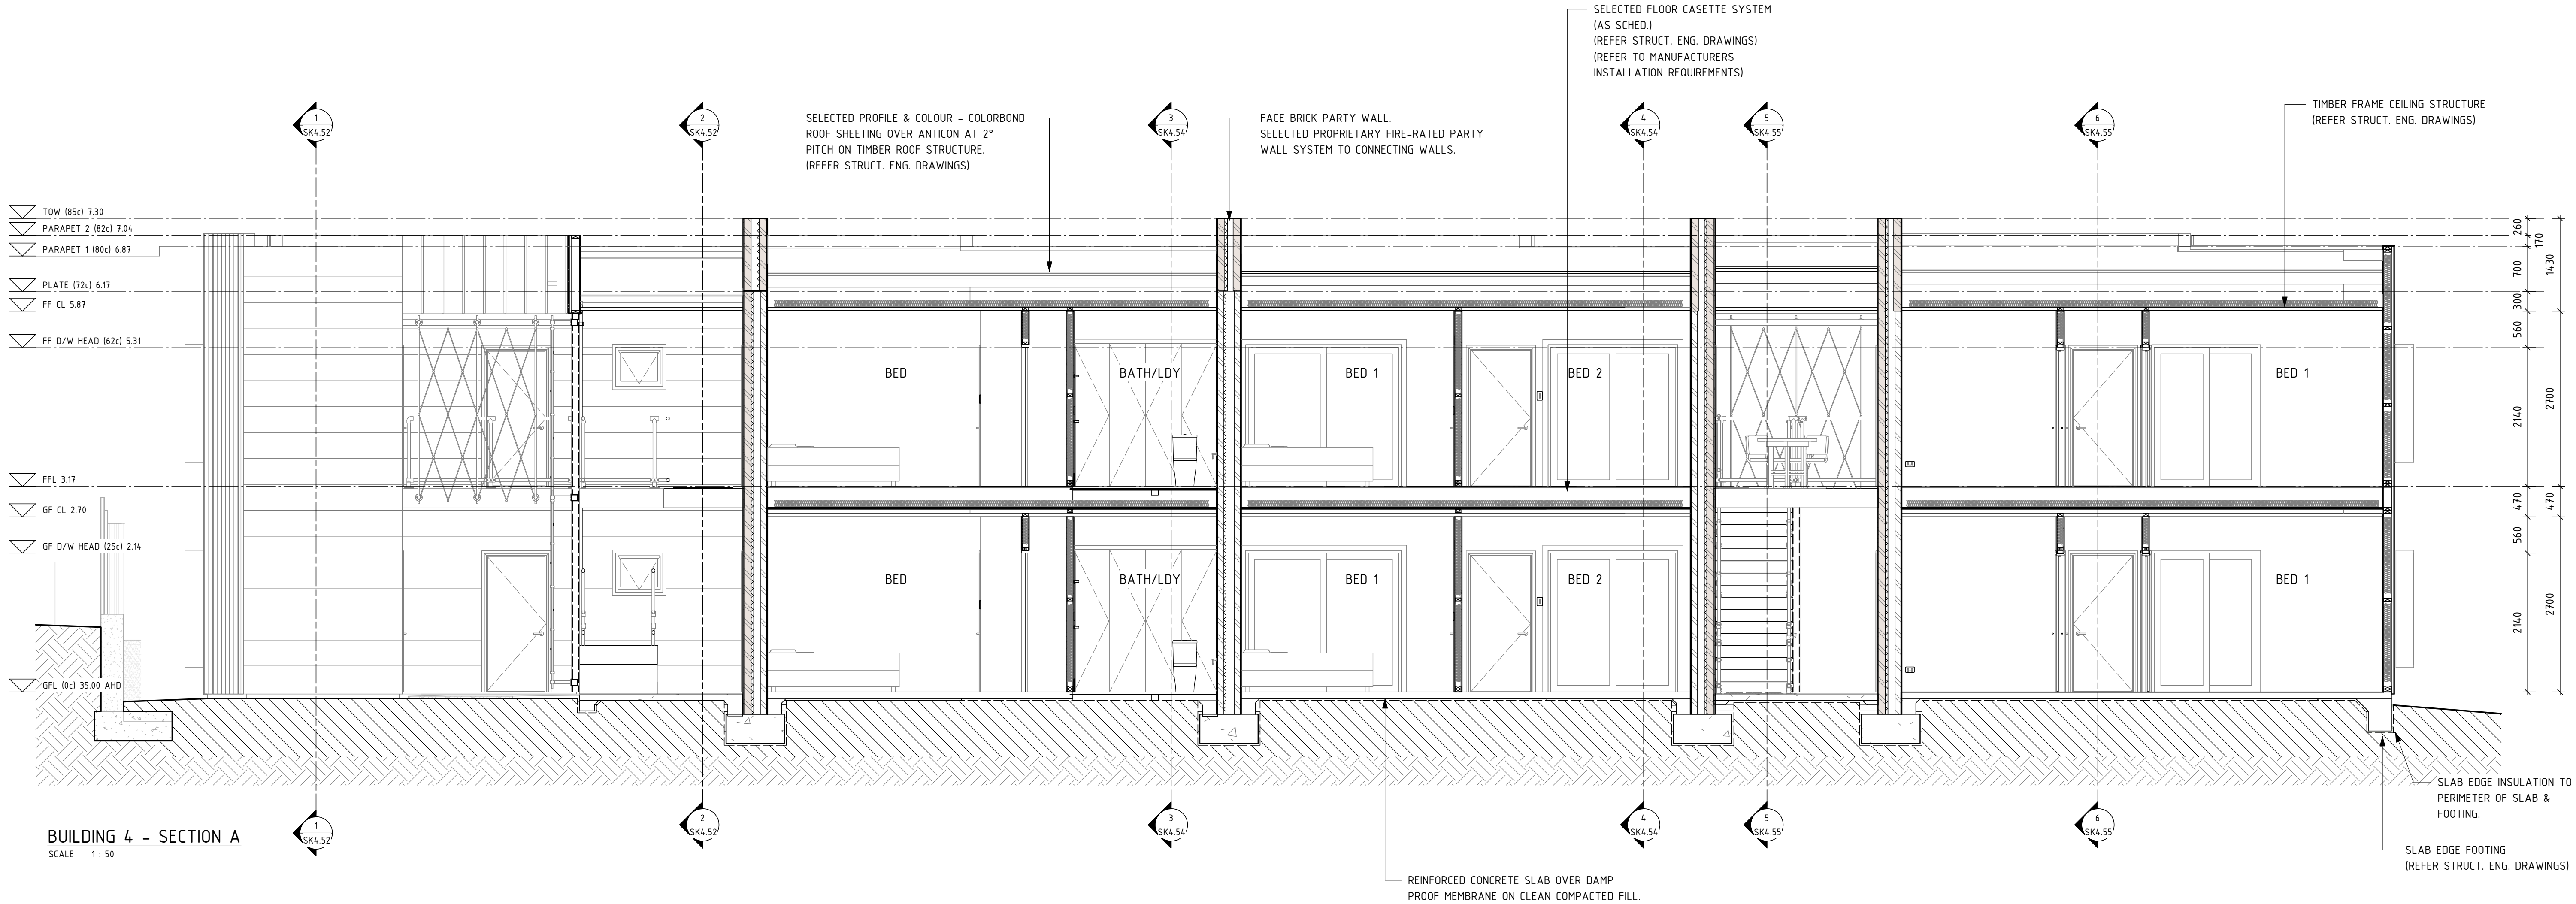

PRELIMINARY

B	ISSUED FOR DEVELOPMENT APPROVAL	05.09.2024	
A	ISSUED FOR DEVELOPMENT APPROVAL	12.07.2024	
No.	AMENDMENT	DATE	CHKD

**H+H architects**


ALBANY  
9842 5558  
KALGOORLIE  
9022 4015  
BUNBURY  
9778 9600

BAYONET HEAD SOCIAL HOUSING HOUSING  
DEVELOPMENT  
BUILDING 4 - SECTIONS

DESIGNED	Designer	SCALE	1 : 50 @ A1	ADDRESS
DRAWN	Author	DATE	NOV. 2022	LOT 952 STRANMORE BOULEVARD, BAYONET HEAD
APPROVED	Approver	PROJECT No.	2333-22	DRAWING No
ARCHITECTURAL	5/09/2024 4:45:53 PM	SK4.50	B	REVISION



ALL DIMENSIONS ARE IN METRIC MILLIMETERS.  
WHEN DIMENSIONS SHALL TAKE PREFERENCE OVER SCALED DIMENSIONING.  
LARGE SCALE DRAWINGS SHALL TAKE PREFERENCE OVER SMALLER SCALE DRAWINGS.  
THE CONTRACTOR SHALL CARRY OUT THE WORK IN ACCORDANCE WITH THE N.E.C. & LOCAL AUTHORITY REQUIREMENTS.  
ALL MATERIALS SHALL BE OF NEW, GOOD QUALITY & CONFORM TO WHAT IS SHOWN ON THE DRAWINGS.  
THE CONTRACTOR SHALL CHECK & VERIFY ALL DIMENSIONS ON SITE PRIOR TO THE COMMENCEMENT OF ANY BUILDING WORK.  
SITE VISIT - THE CONTRACTOR SHALL BE REQUESTED TO VISIT & ACQUAINT THEMSELF WITH ALL VISIBLE SITE CONDITIONS & ACCESS TO THE SITE.

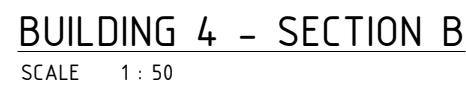

A	ISSUED FOR DEVELOPMENT APPROVAL	05.09.2024	
No.	AMENDMENT	DATE	CHKD


BAYONET HEAD SOCIAL HOUSING HOUSING  
DEVELOPMENT  
BUILDING 4 - SECTIONS

DESIGNED	Designer	SCALE	1 : 50 @ A1	ADDRESS	
DRAWN	Author	DATE	NOV. 2022	LOT 952 STRANMORE BOULEVARD, BAYONET HEAD	
APPROVED	Approver	PROJECT No.	2333-22	DRAWING No	REVISION
ARCHITECTURAL			5/09/2024 4:46:19 PM	SK4.51	A




GENERAL NOTES

ALL DIMENSIONS ARE IN METRIC MILLIMETRES.  
WRITTEN DIMENSIONS SHALL TAKE PREFERENCE OVER SCALED DIMENSIONING.  
LARGE SCALE DRAWINGS SHALL TAKE PREFERENCE OVER SMALLER SCALE DRAWINGS.  
THE CONTRACTOR SHALL CARRY OUT THE WORK IN ACCORDANCE WITH THE N.C.C. & LOCAL AUTHORITY REQUIREMENTS.  
ALL MATERIALS SHALL BE OF NEW, GOOD QUALITY & CONFORM TO WHAT IS SHOWN ON THE DRAWINGS.  
THE CONTRACTOR SHALL CHECK & VERIFY ALL DIMENSIONS ON SITE PRIOR TO THE COMMENCEMENT OF ANY BUILDING WORK.  
SITE VISIT - THE CONTRACTOR SHALL BE REQUESTED TO VISIT & ACQUAINT THEMSELVES WITH ALL VISIBLE SITE CONDITIONS & ACCESS TO THE SITE.

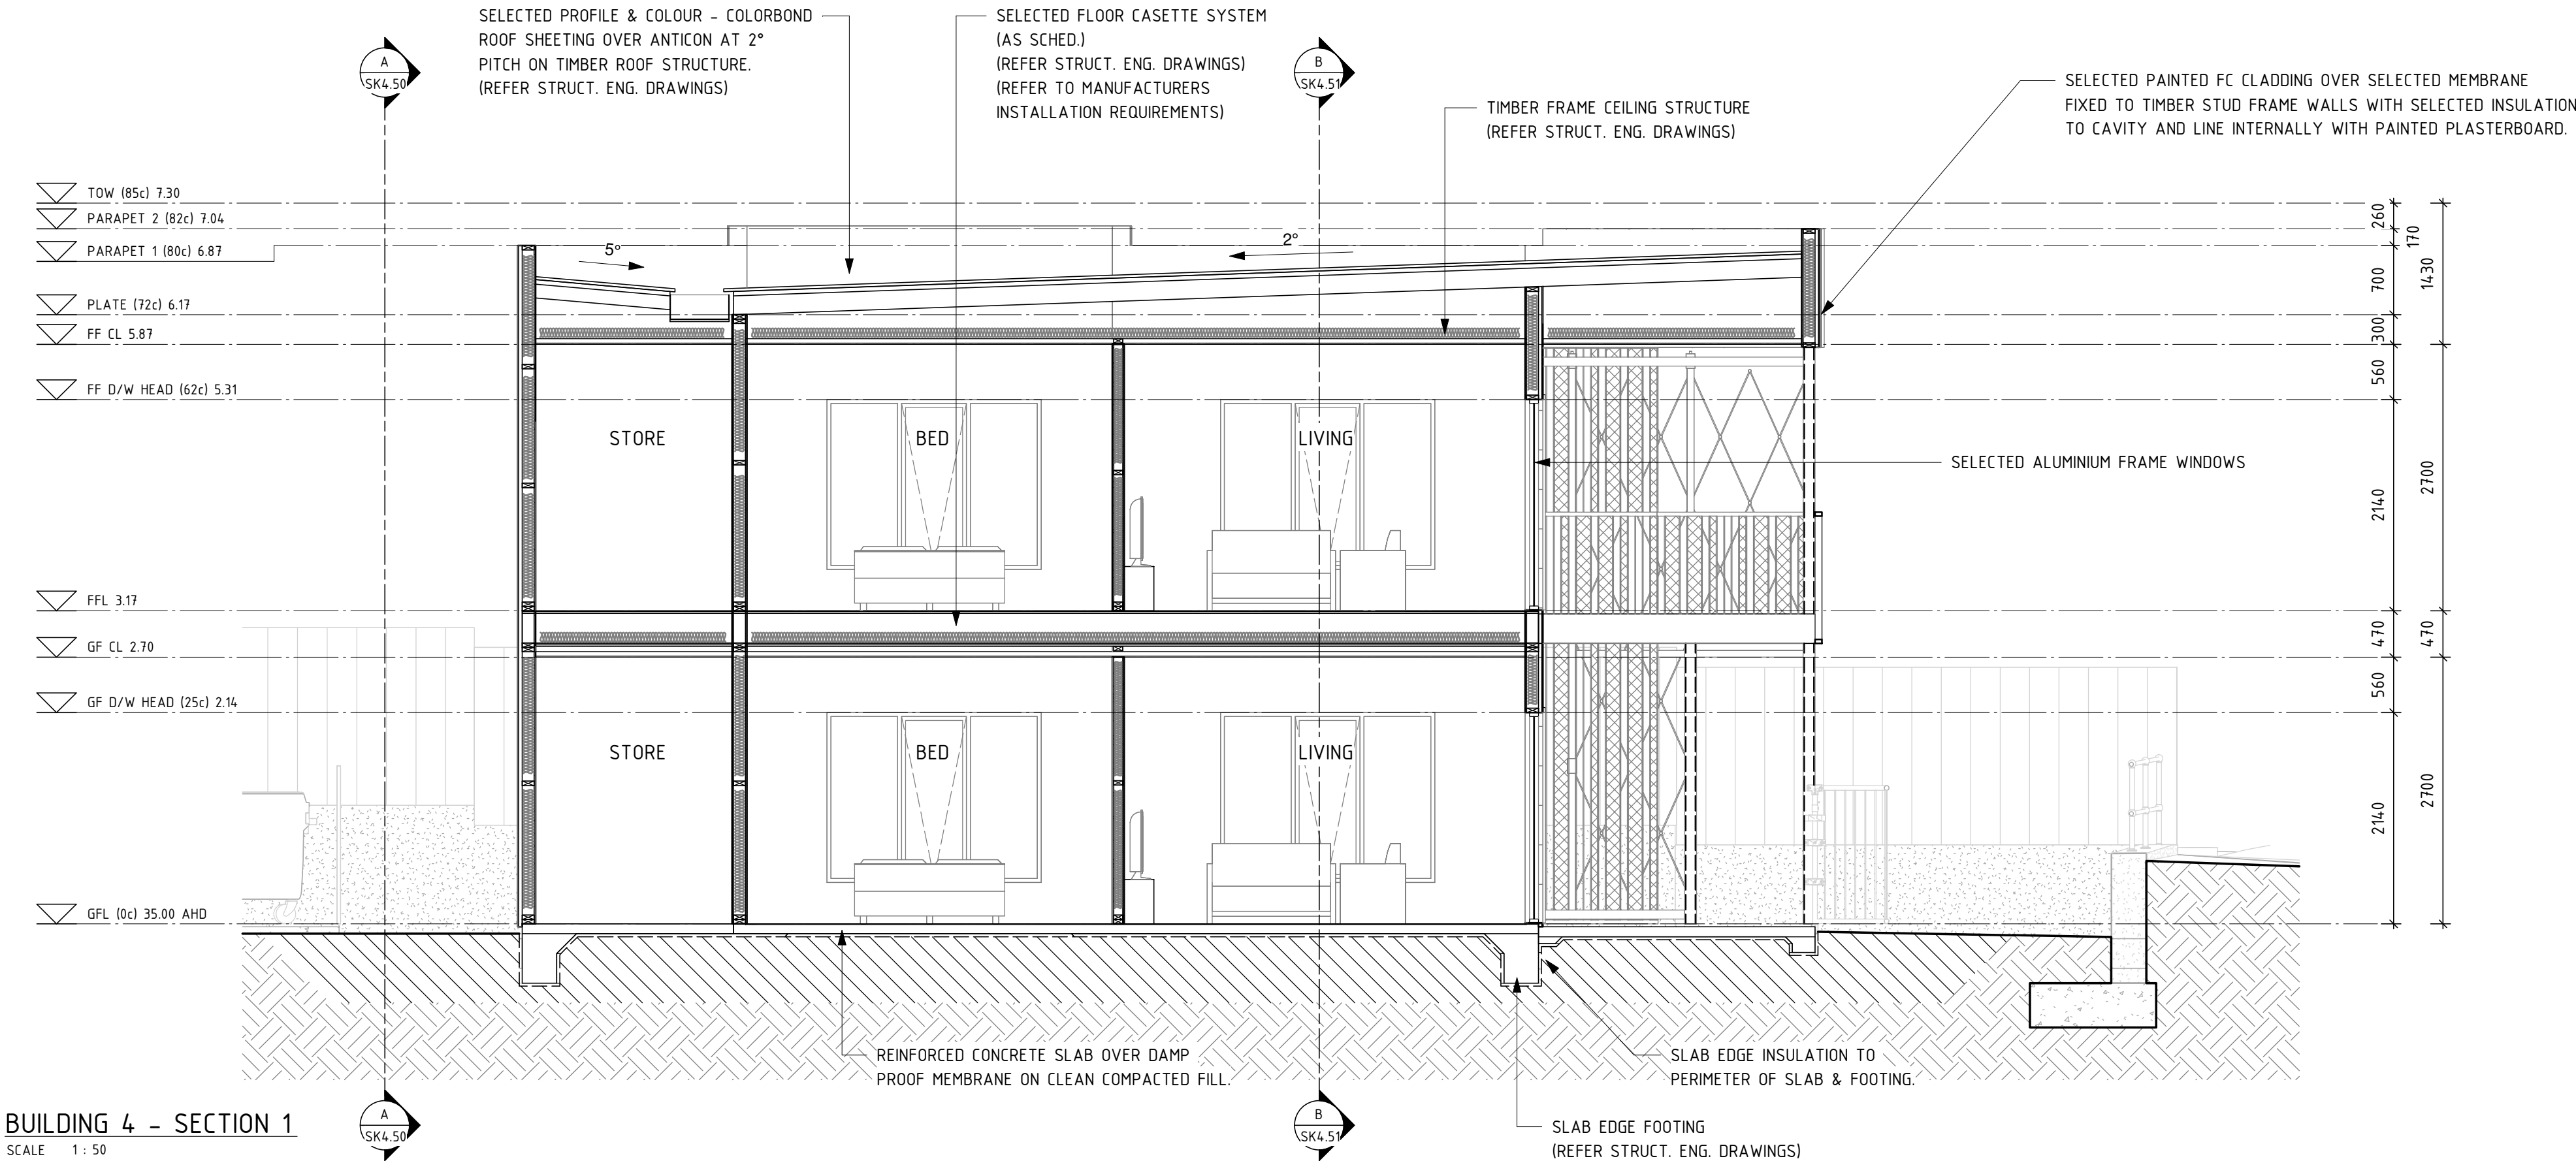

BUILDING 4 - SECTION 1  
SCALE 1 : 50

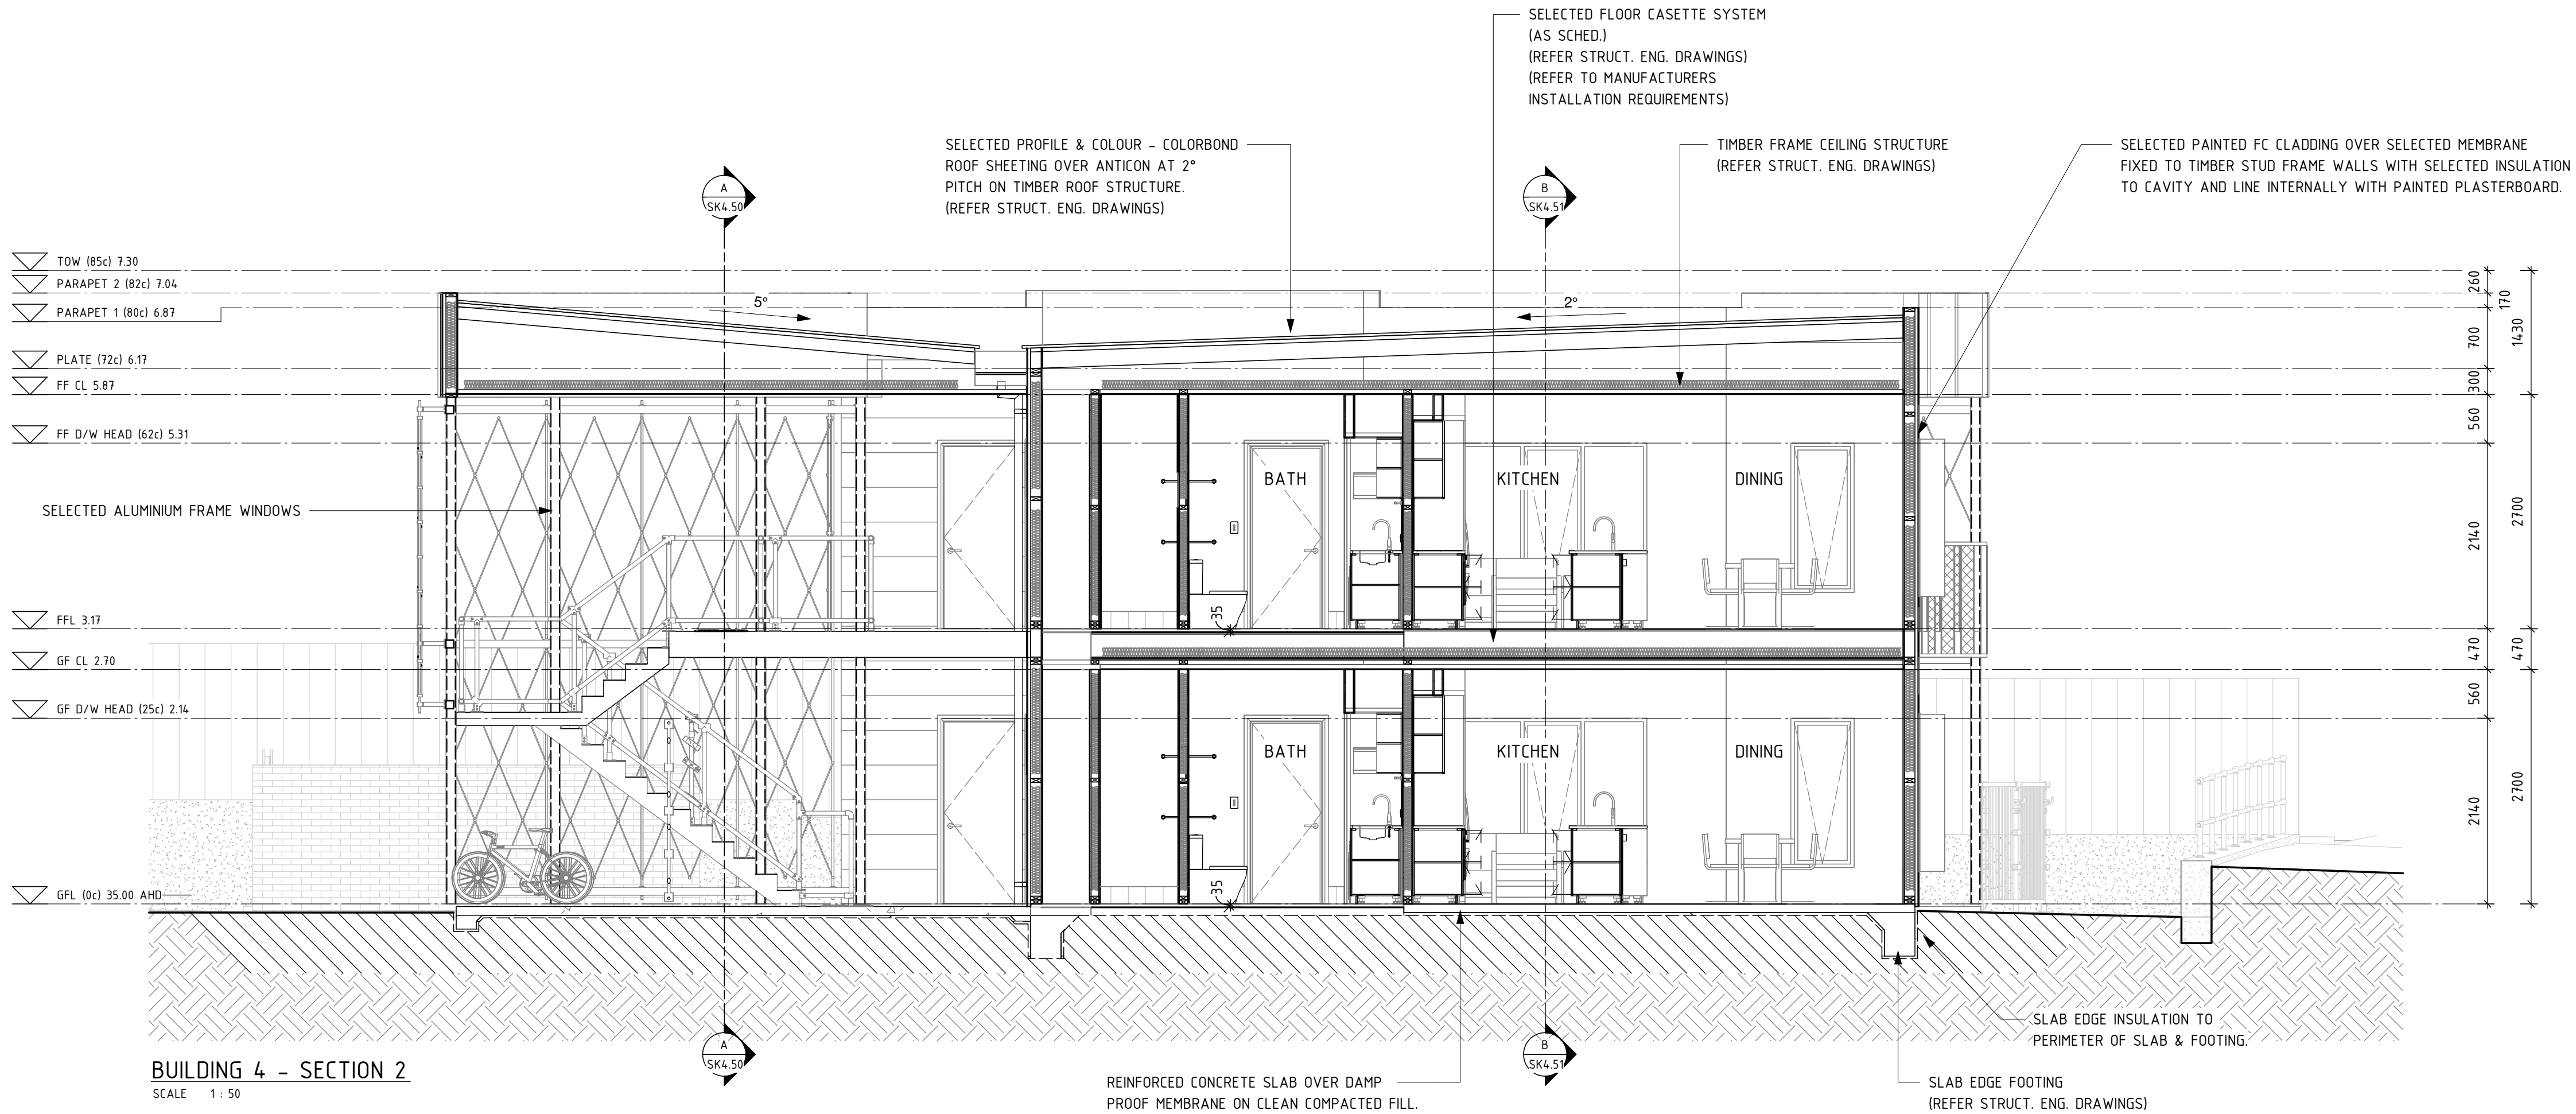

BUILDING 4 - SECTION 2  
SCALE 1 : 50



PRELIMINARY

ISSUED FOR DEVELOPMENT APPROVAL				05.09.2024		CHK
No.	AMENDMENT			DATE		
<div><div>H+H architects</div><div>ALBANY 9842 5558 KALGOORLIE 9022 4015 BUNBURY 9778 9600</div></div>						
BAYONET HEAD SOCIAL HOUSING HOUSING DEVELOPMENT BUILDING 4 - SECTIONS						
DESIGNED	Designer	SCALE	1 : 50 @ A1		ADDRESS LOT 952 STRANMORE BOULEVARD, BAYONET HEAD	
DRAWN	Author	DATE	NOV. 2022			
APPROVED	Approver	PROJECT No.	2333-22		DRAWING No	REVISION
ARCHITECTURAL		5/09/2024 4:46:47 PM		SK4.52		A



GENERAL NOTES

ALL DIMENSIONS ARE IN METRIC MILLIMETRES.  
WRITTEN DIMENSIONS SHALL TAKE PREFERENCE OVER SCALED DIMENSIONING.  
LARGE SCALE DRAWINGS SHALL TAKE PREFERENCE OVER SMALLER SCALE DRAWINGS.  
THE CONTRACTOR SHALL CARRY OUT THE WORK IN ACCORDANCE WITH THE N.C.C. & LOCAL AUTHORITY REQUIREMENTS.  
ALL MATERIALS SHALL BE OF NEW, GOOD QUALITY & CONFORM TO WHAT IS SHOWN ON THE DRAWINGS.  
THE CONTRACTOR SHALL CHECK & VERIFY ALL DIMENSIONS ON SITE PRIOR TO THE COMMENCEMENT OF ANY BUILDING WORK.  
SITE VISIT - THE CONTRACTOR SHALL BE REQUESTED TO VISIT & ACQUAINT THEMSELF WITH ALL VISIBLE SITE CONDITIONS & ACCESS TO THE SITE.

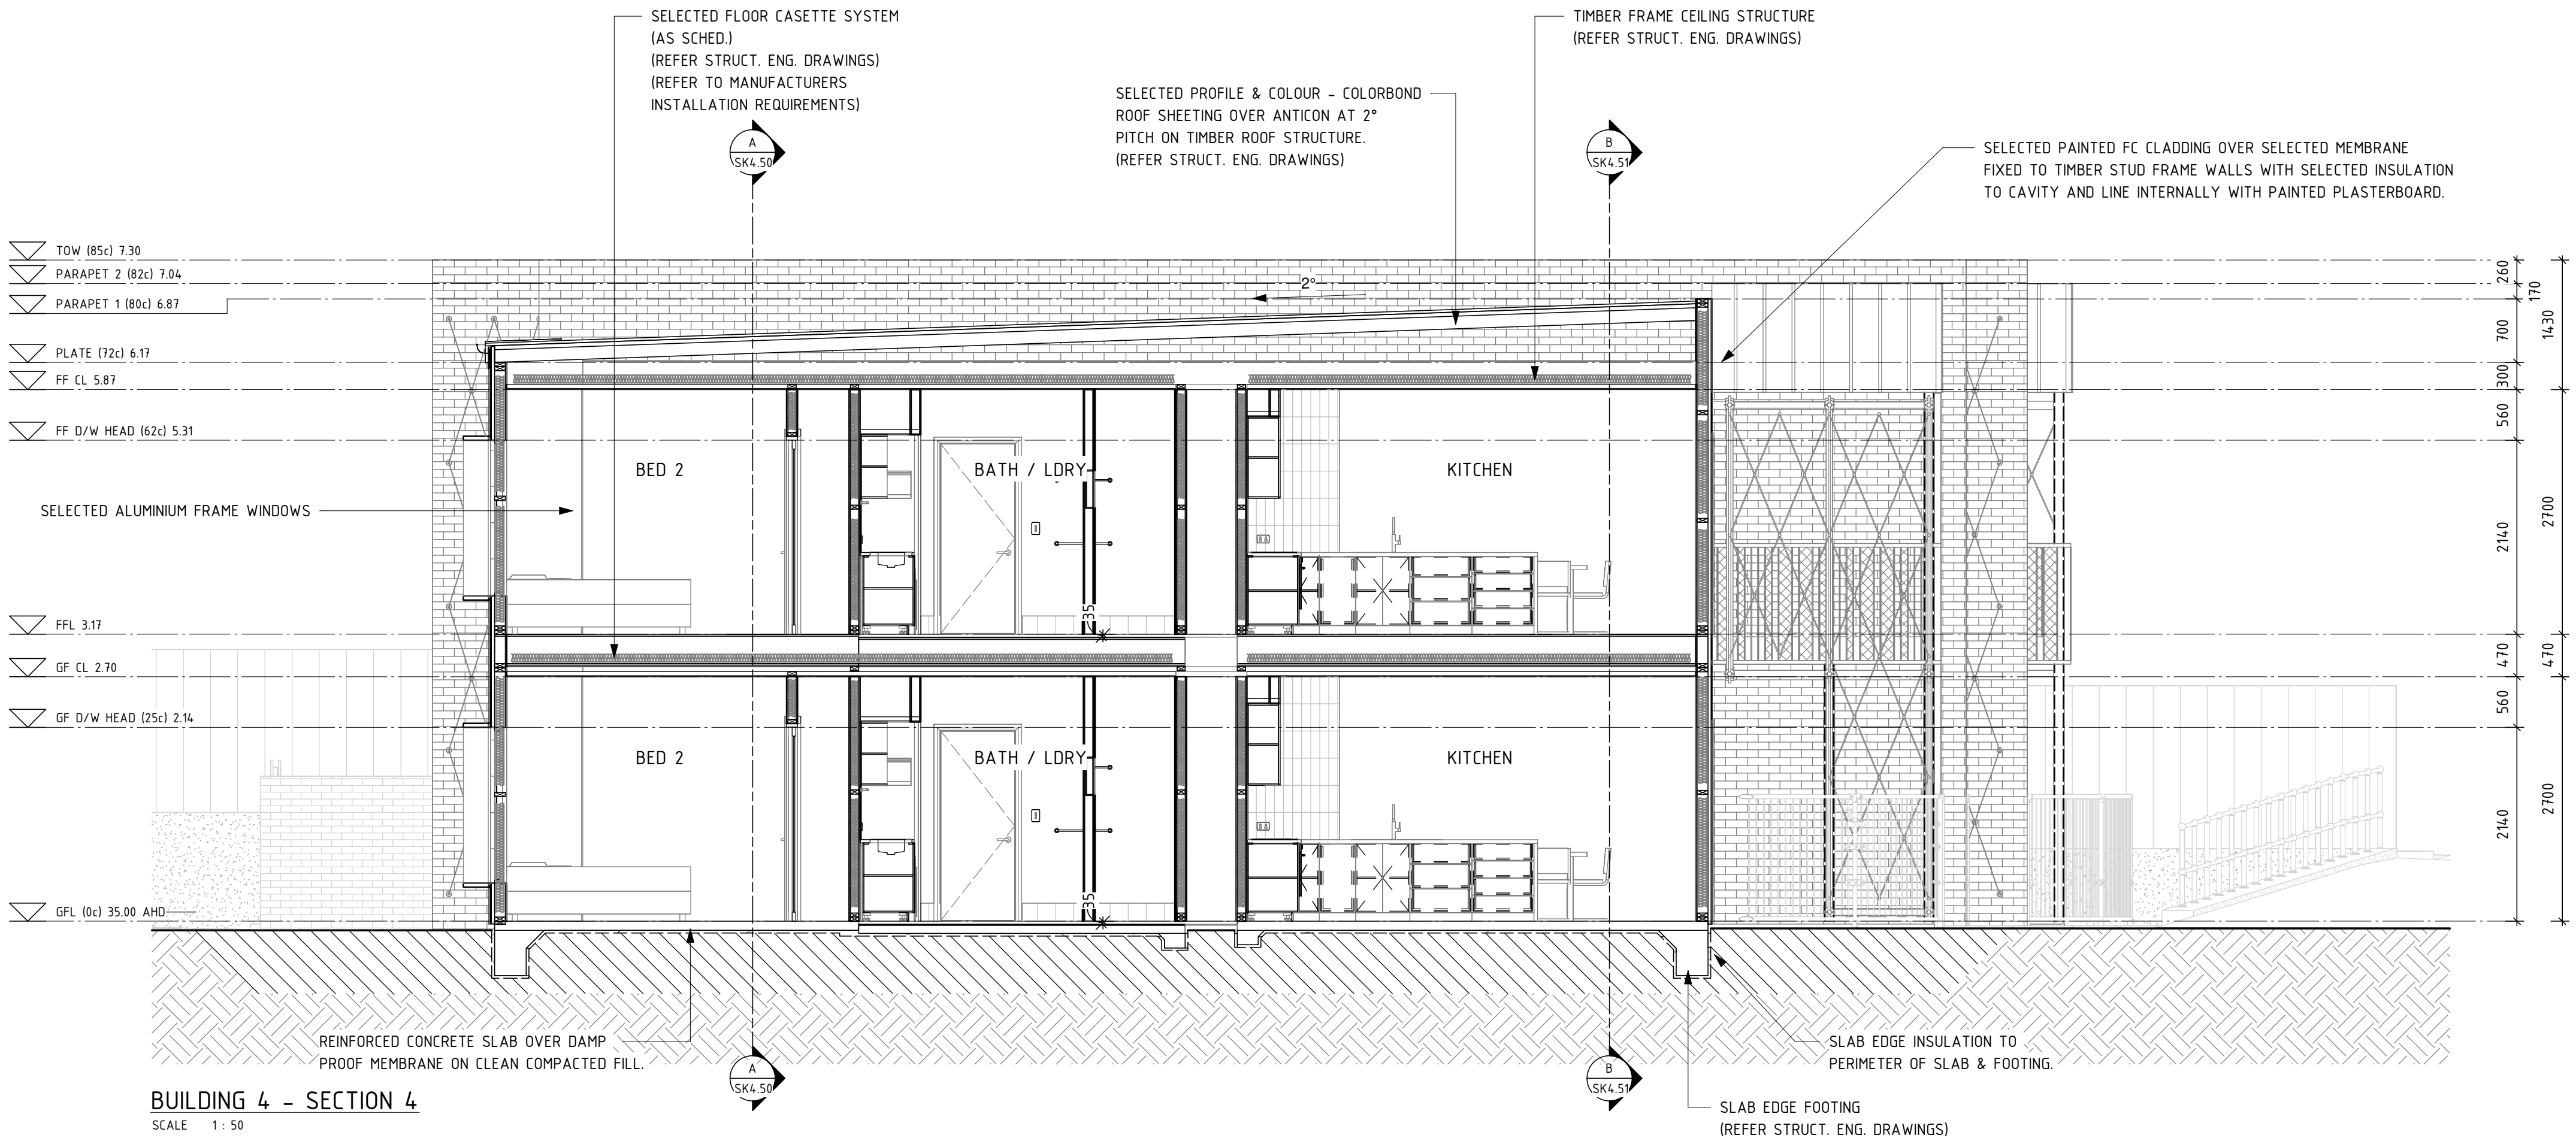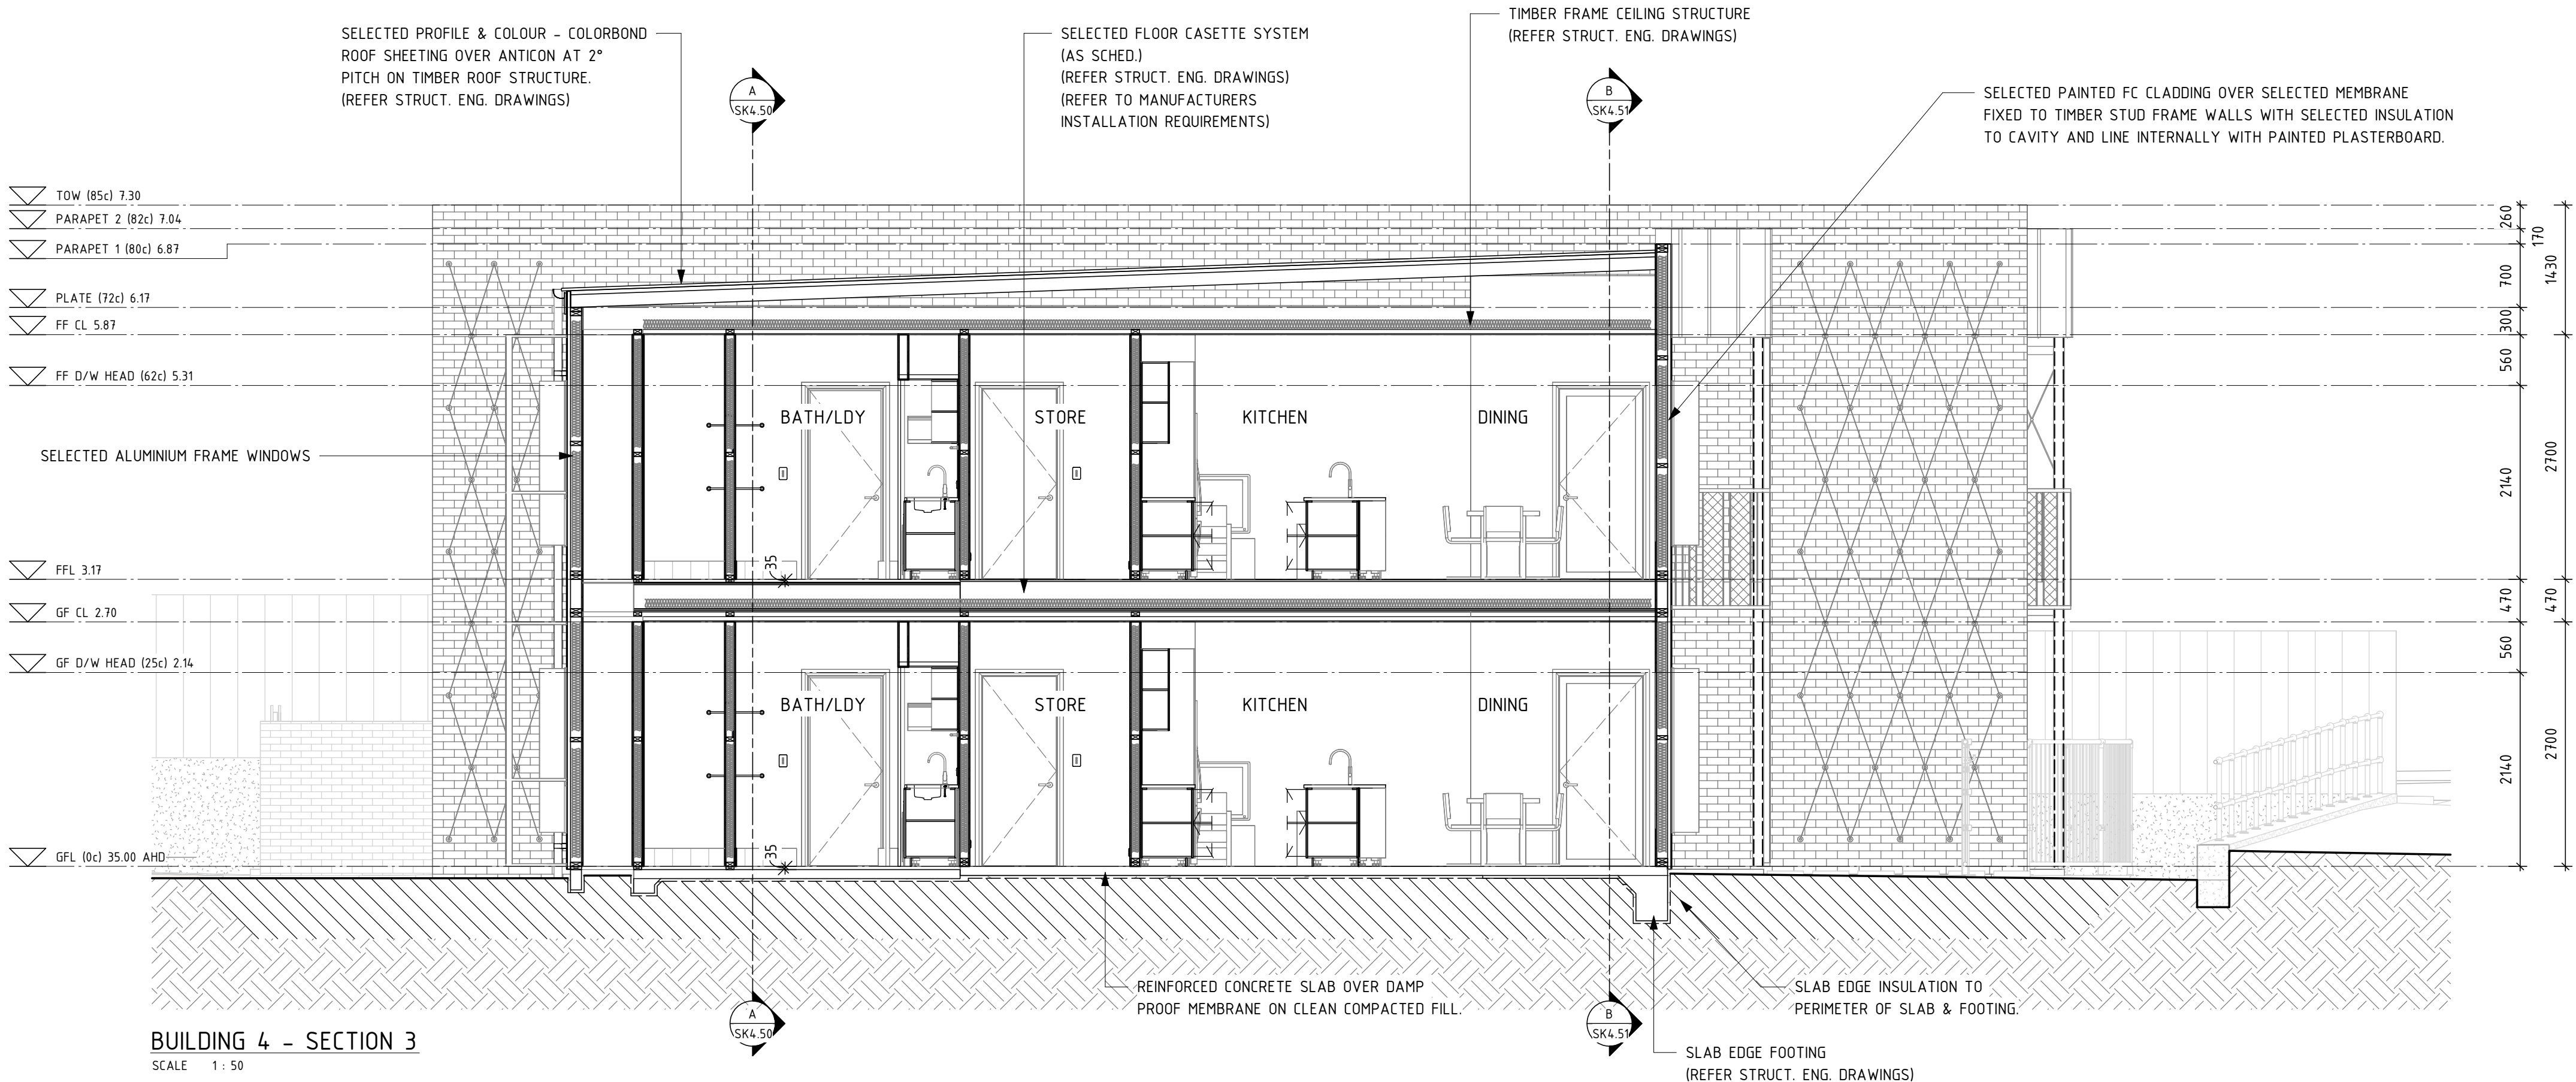



PRELIMINARY

A		ISSUED FOR DEVELOPMENT APPROVAL		05.09.2024	
No.		AMENDMENT		DATE	CHKD
		ALBANY 9842 5558 KALGOORLIE 9022 4015 BUNBURY 9778 9600		BAYONET HEAD SOCIAL HOUSING HOUSING DEVELOPMENT BUILDING 4 - SECTIONS	
DESIGNED	Designer	SCALE	1:50 @ A1	ADDRESS	
DRAWN	Author	DATE	NOV. 2022	LOT 952 STRANMORE BOULEVARD, BAYONET HEAD	
APPROVED	Approver	PROJECT No.	2333-22	DRAWING No	REVISION
ARCHITECTURAL		5/09/2024 4:47:27 PM		SK4.54	A



GENERAL NOTES

ALL DIMENSIONS ARE IN METRIC MILLIMETRES.  
WRITTEN DIMENSIONS SHALL TAKE PREFERENCE OVER SCALED DIMENSIONING.  
LARGE SCALE DRAWINGS SHALL TAKE PREFERENCE OVER SMALLER SCALE DRAWINGS.  
THE CONTRACTOR SHALL CARRY OUT THE WORK IN ACCORDANCE WITH THE N.C.C. & LOCAL AUTHORITY REQUIREMENTS.  
ALL MATERIALS SHALL BE OF NEW, GOOD QUALITY & CONFORM TO WHAT IS SHOWN ON THE DRAWINGS.  
THE CONTRACTOR SHALL CHECK & VERIFY ALL DIMENSIONS ON SITE PRIOR TO THE COMMENCEMENT OF ANY BUILDING WORK.  
SITE VISIT - THE CONTRACTOR SHALL BE REQUESTED TO VISIT & ACQUAINT THEMSELF WITH ALL VISIBLE SITE CONDITIONS & ACCESS TO THE SITE.

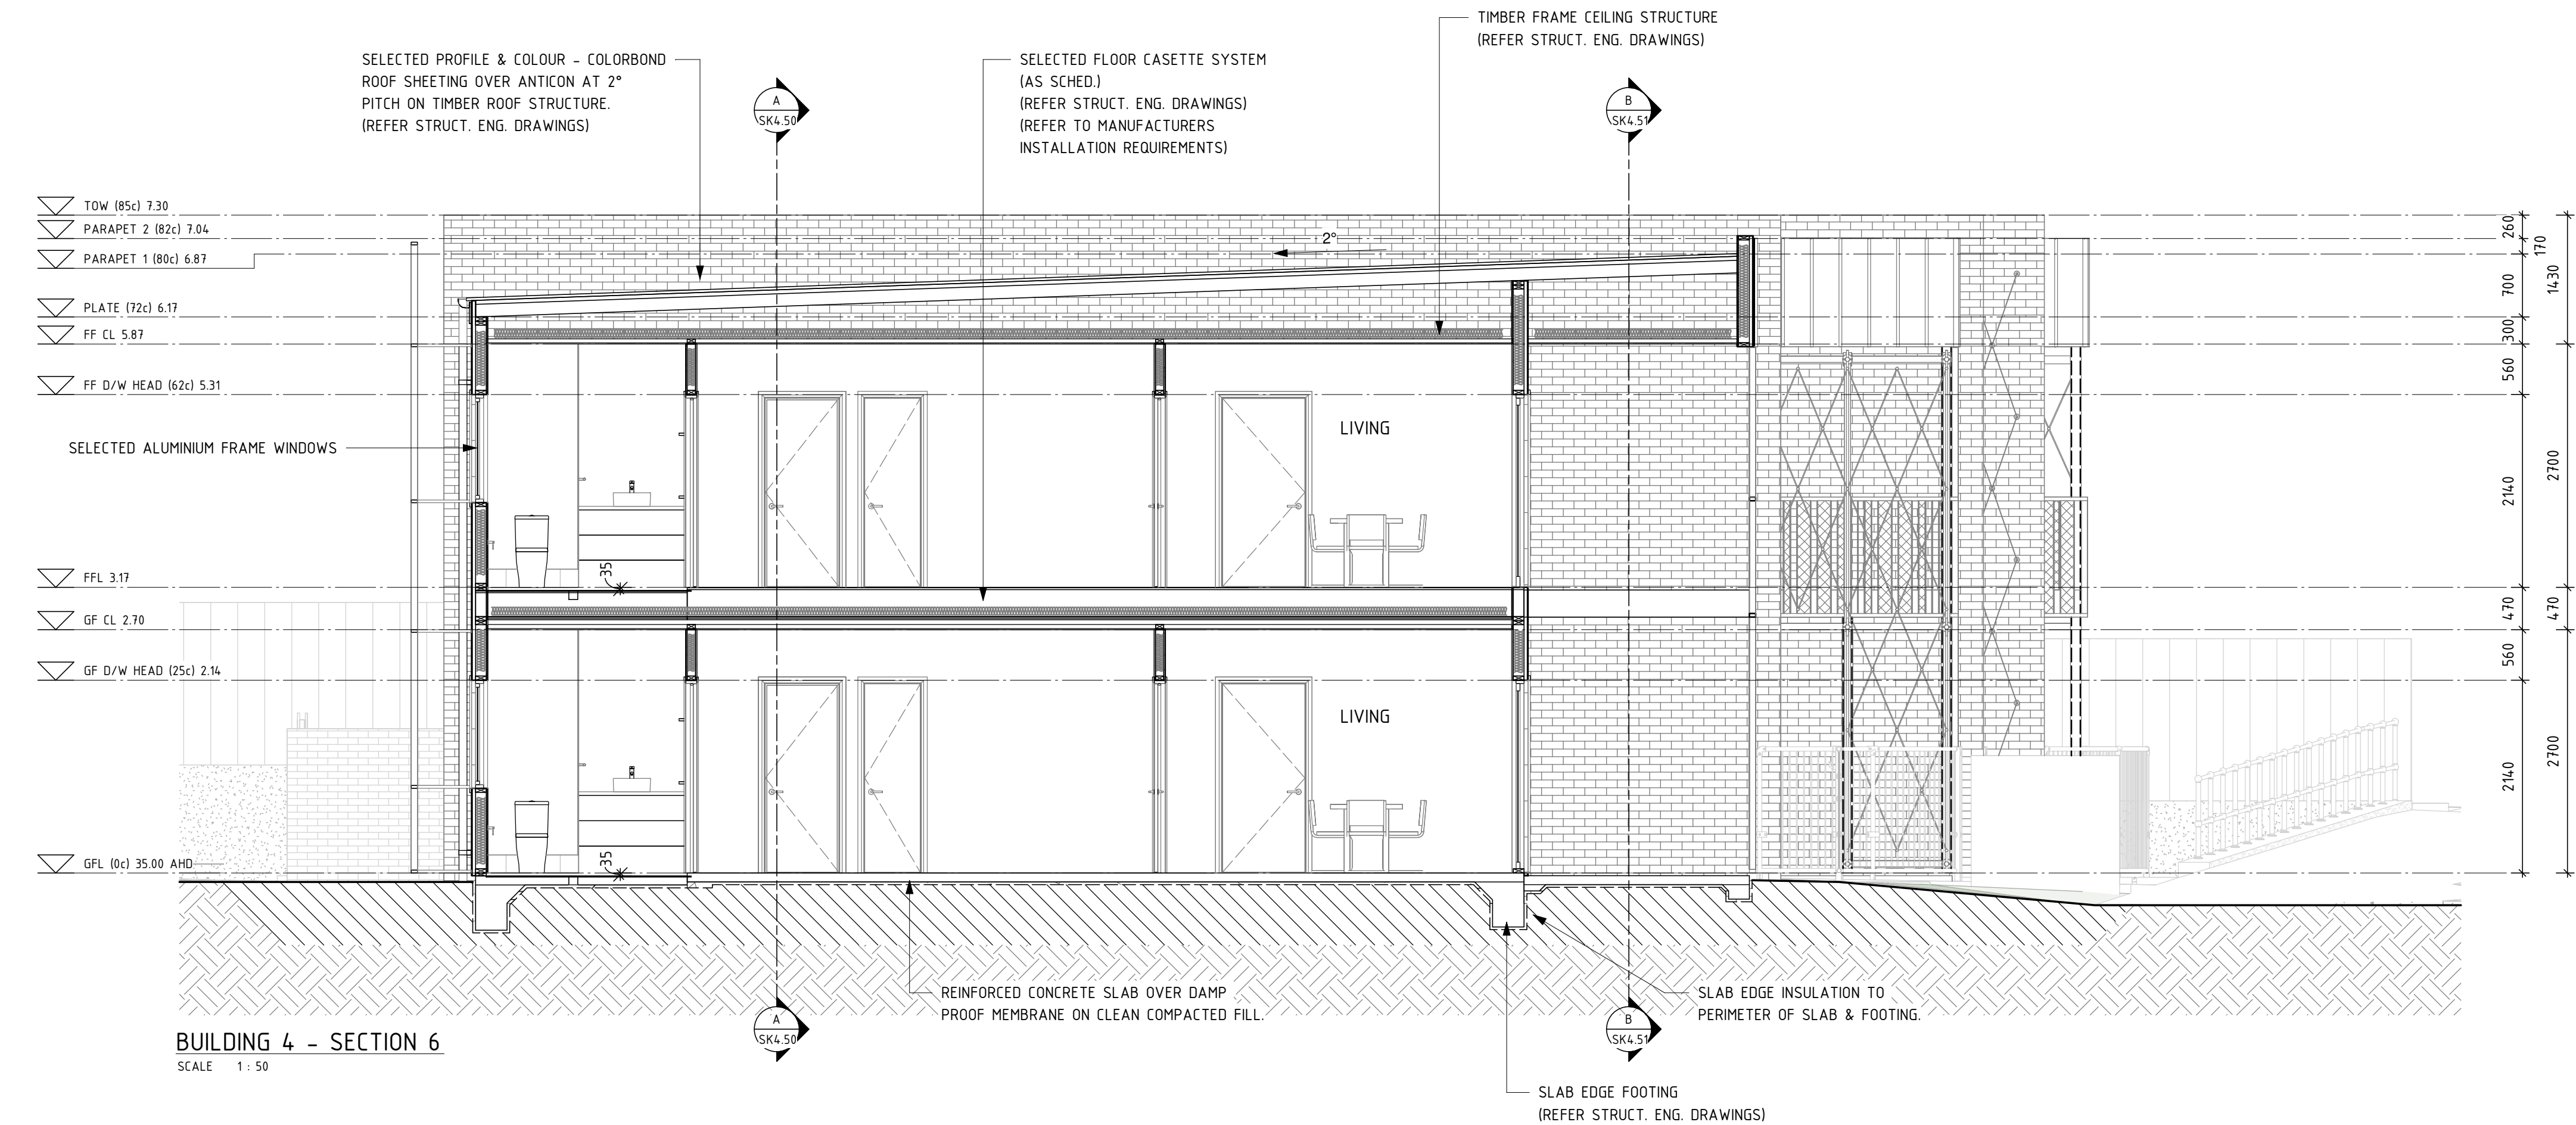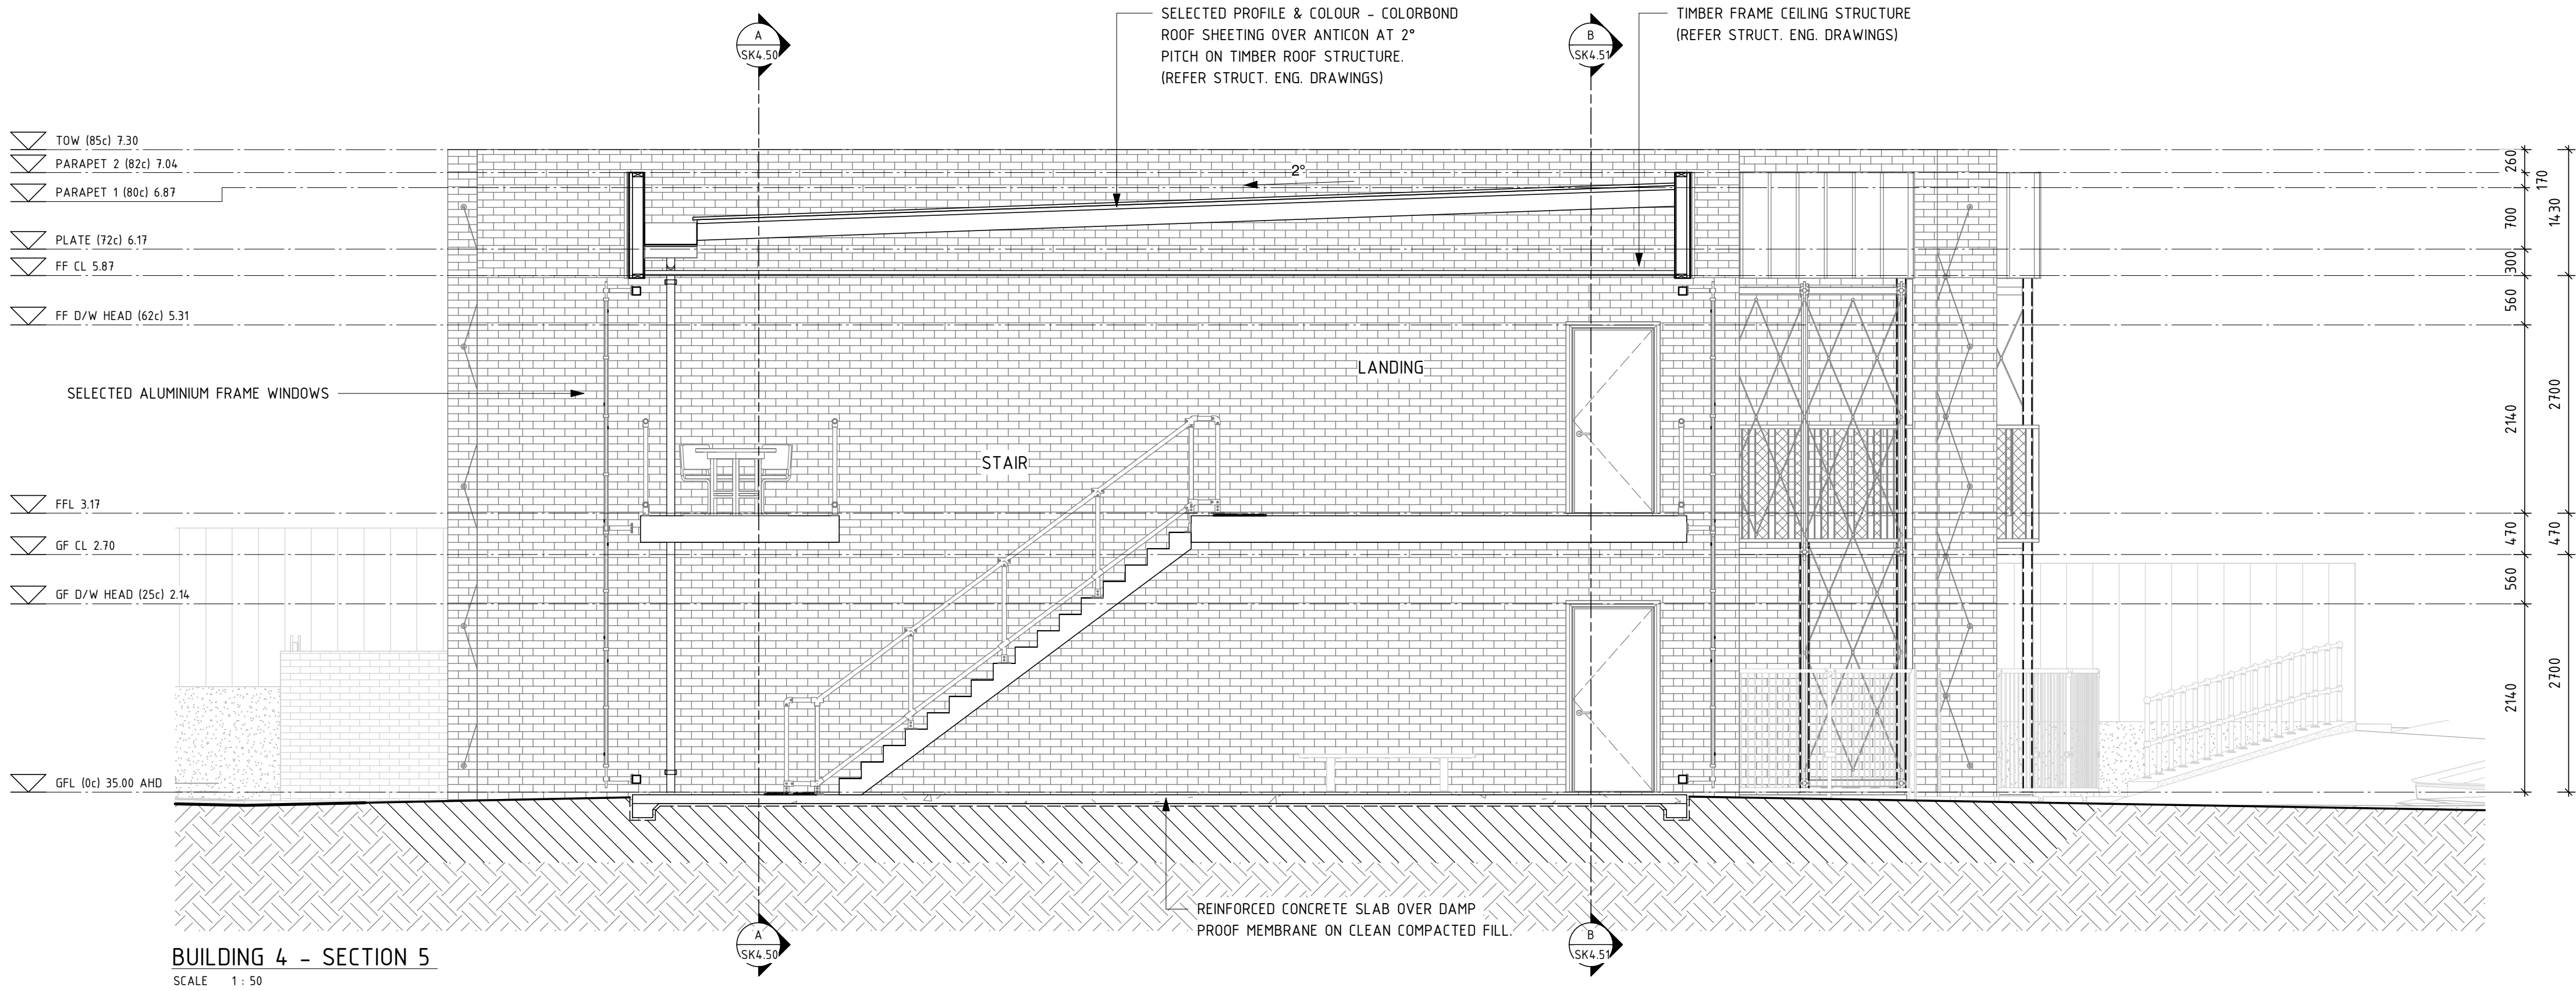

PRELIMINARY

ISSUED FOR DEVELOPMENT APPROVAL				05.09.2024	
No.	AMENDMENT			DATE	CHKD
<div>H+H architects</div>				ALBANY	
				9842 5558	
				KALGOORLIE	
				9022 4015	
				BUNBURY	
				9778 9600	
BAYONET HEAD SOCIAL HOUSING HOUSING DEVELOPMENT					
BUILDING 4 - SECTIONS					
DESIGNED	Designer	SCALE	1 : 50 @ A1		ADDRESS
DRAWN	Author	DATE	NOV. 2022		LOT 952 STRANMORE BOULEVARD, BAYONET HEAD
APPROVED	Approver	PROJECT No.	2333-22		DRAWING No
					REVISION
ARCHITECTURAL			5/09/2024 4:49:09 PM		SK4.55
					A