





LAYOUT PLAN
SCALE 1:2500 (AT A3)

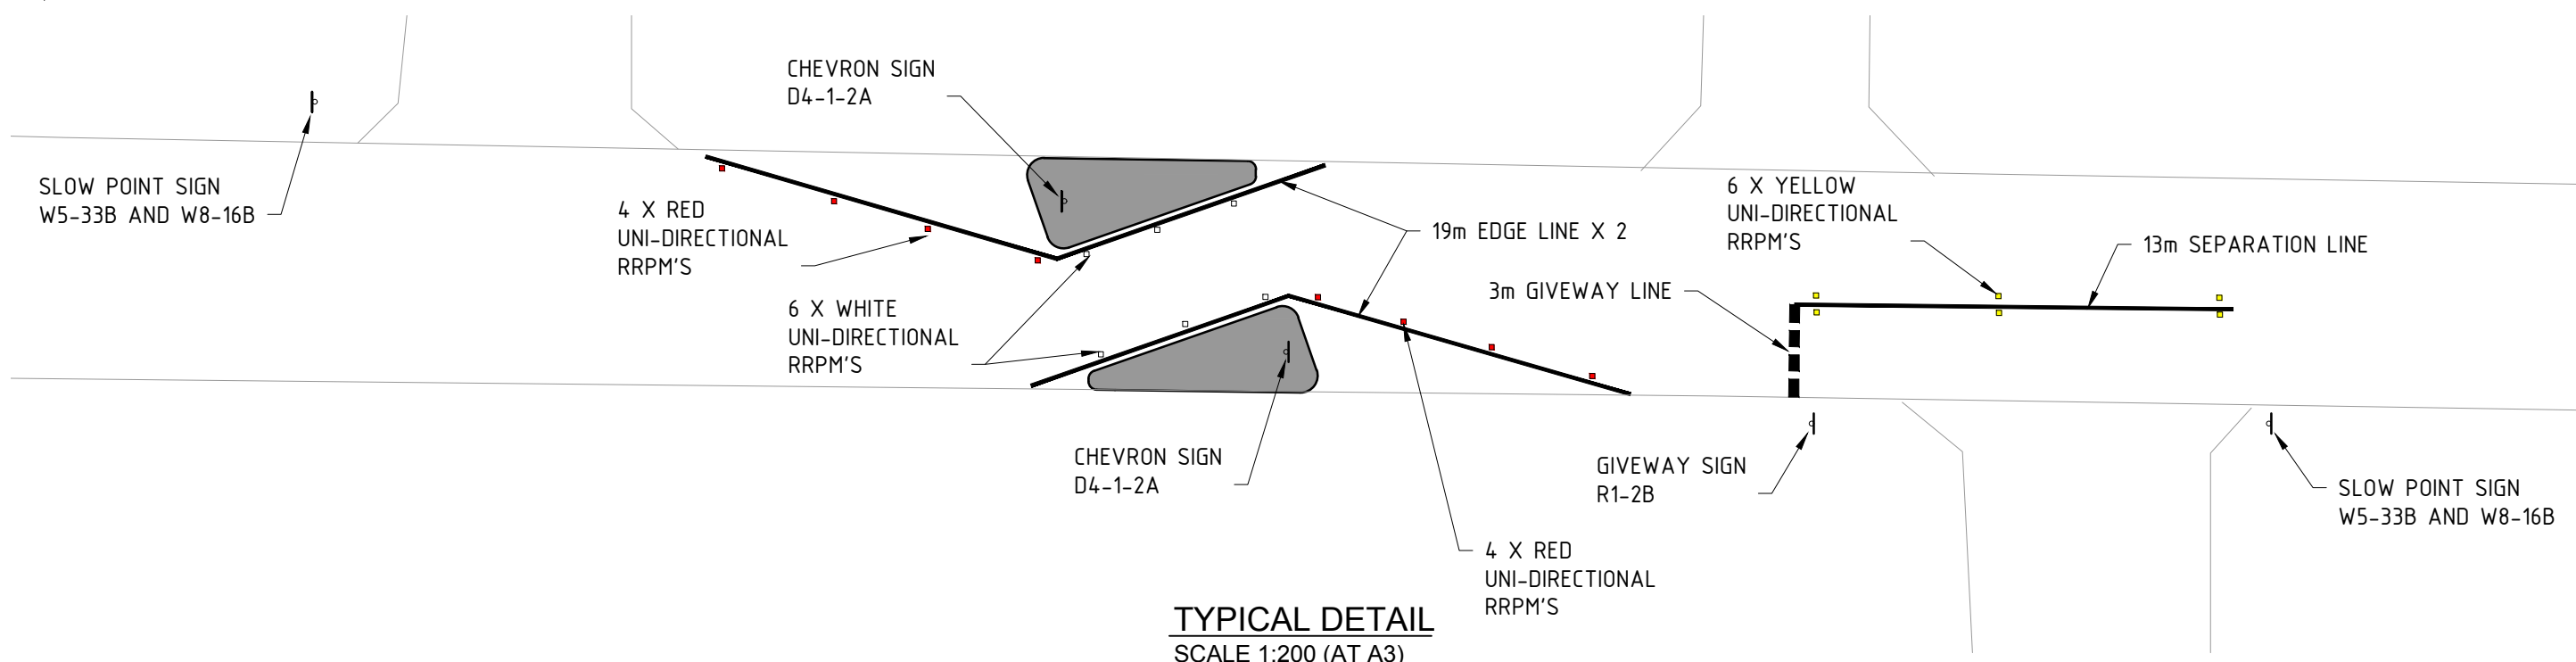

TYPICAL DETAIL
SCALE 1:200 (AT A3)

REV	DESCRIPTION	APPROVED	DATE


 102 NORTH ROAD, YAKAMIA WA 6330
 PO BOX 484 ALBANY WA 6331
 Tel: (08) 9841 9333
 Fax: (08) 9841 4099
 Email: cityassets@albany.wa.gov.au
 Website: www.albany.wa.gov.au

PRELIMINARY			PROJECT			
125			LOCAL AREA TRAFFIC MANAGEMENT BATHURST ST - NELSON ST - ONE WAY SLOW POINTS			
AUTHORISED	DESIGNED	DRAWN	DRAWING NAME			
	KS	KS	CONCEPT LAYOUT PLAN			
THIS DRAWING IS NOT TO BE USED FOR CONSTRUCTION UNLESS SIGNED AS APPROVED		DRAWING No	FILE REF	JOB No	SCALE	SHEET No
		16085	RD.DEC.6	-	1:2500 @ A3	01
						REV
						0