
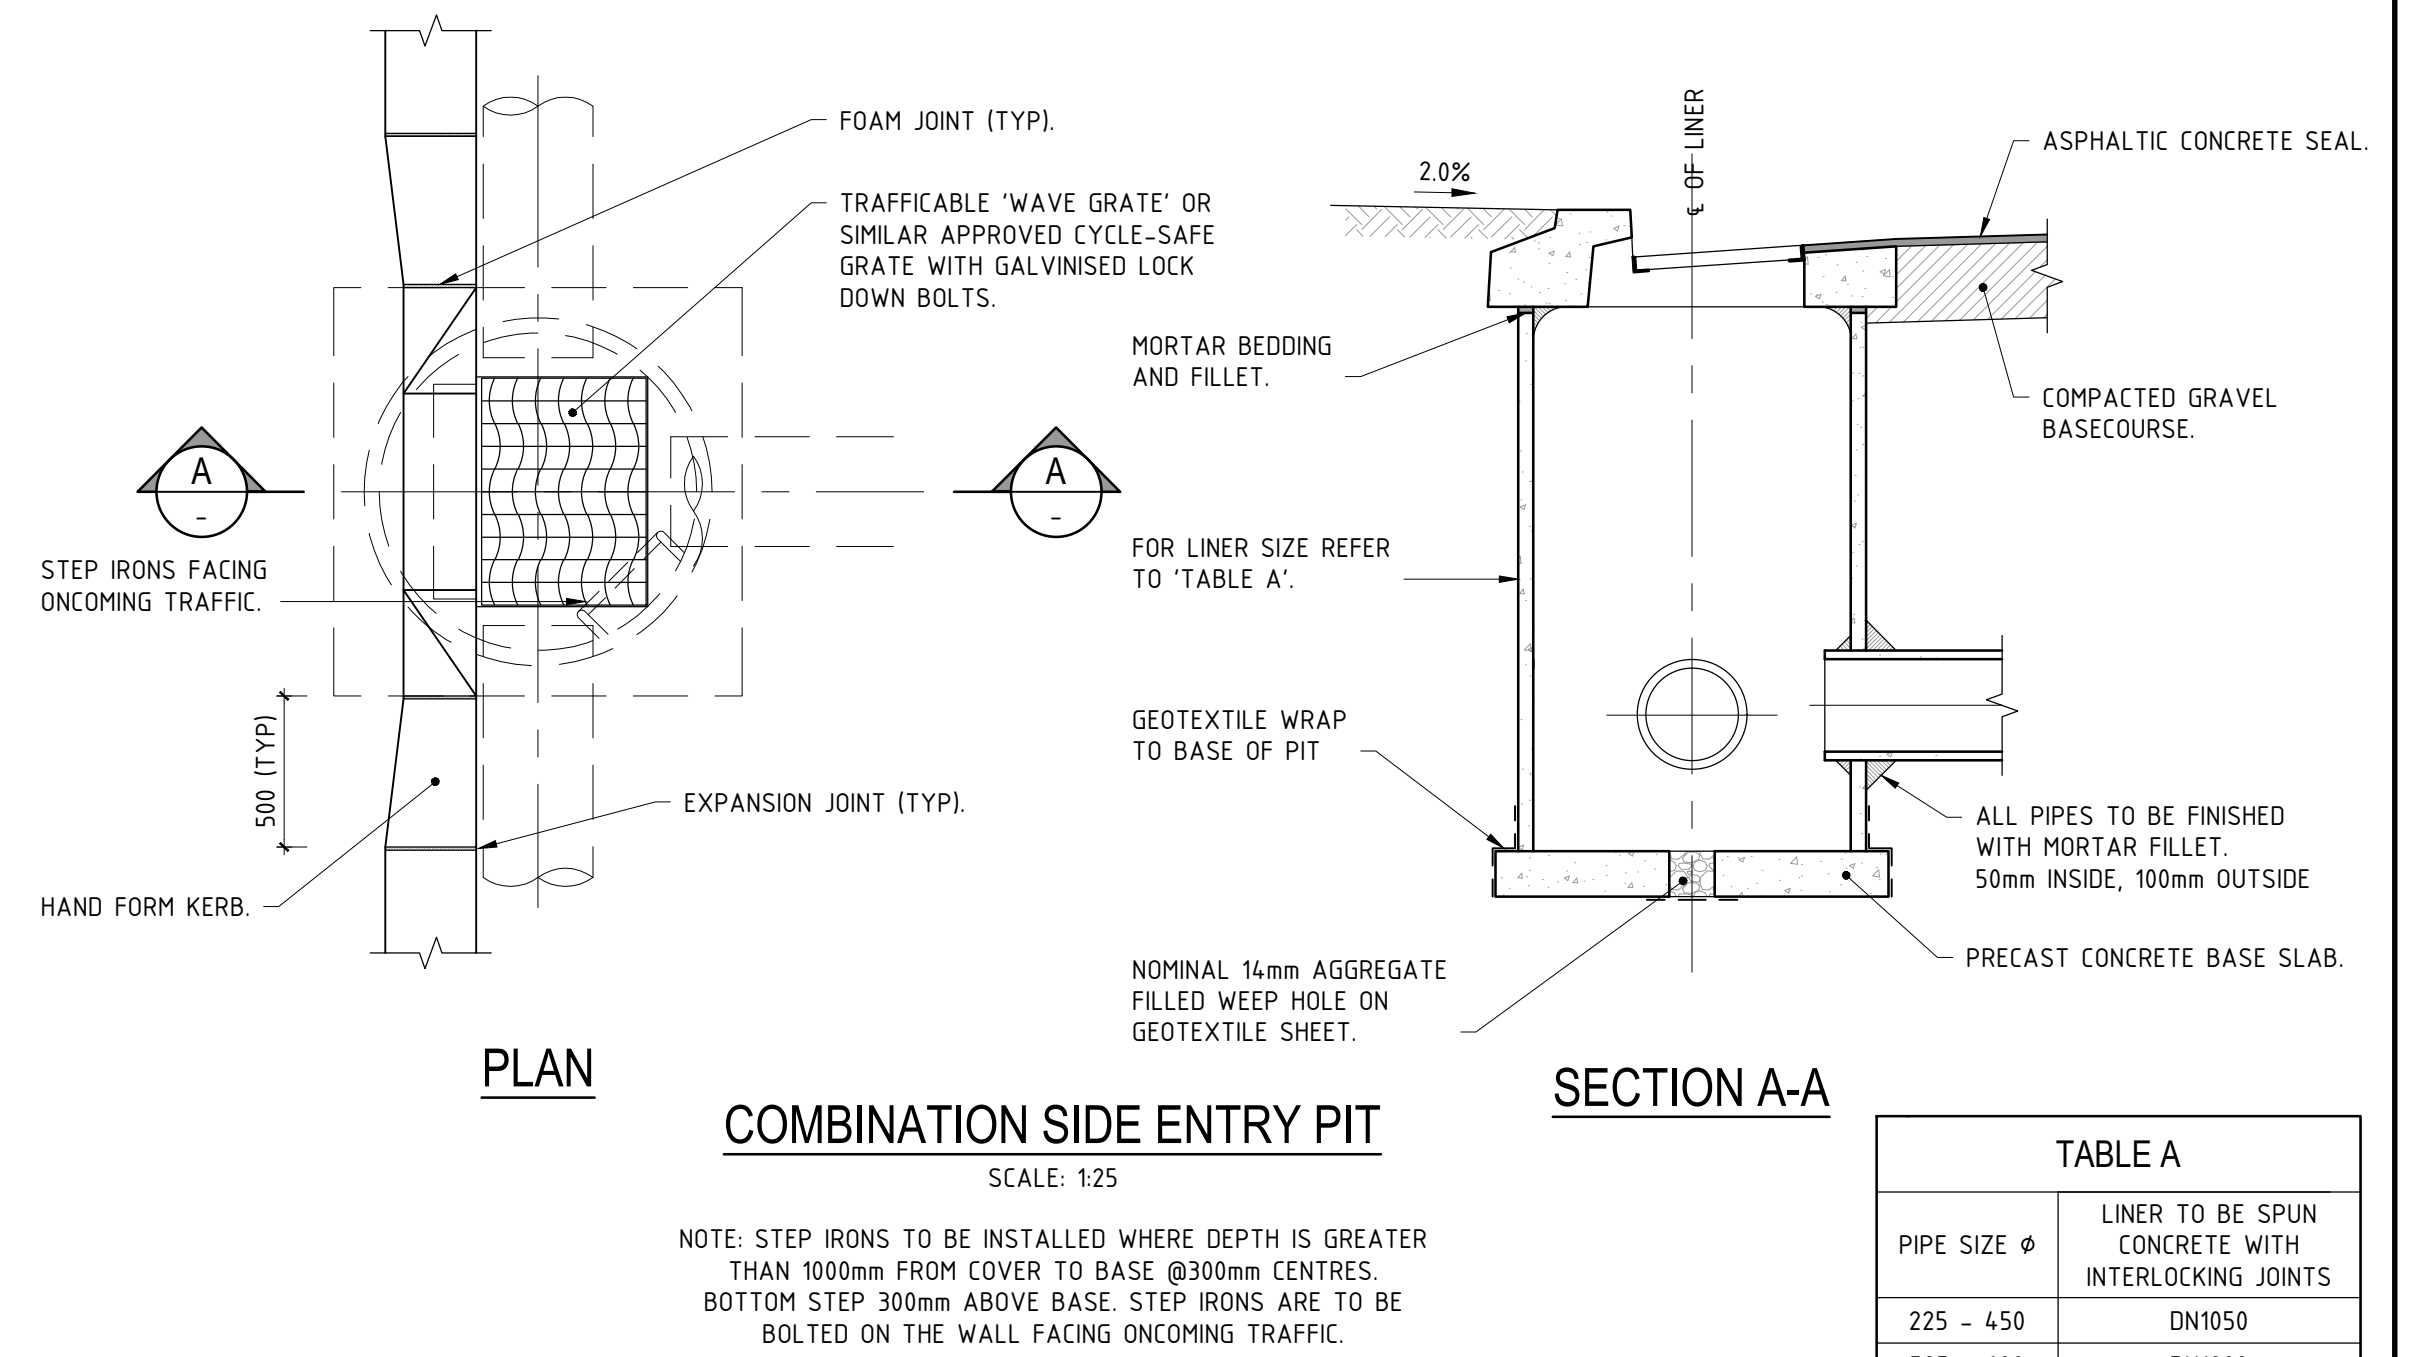
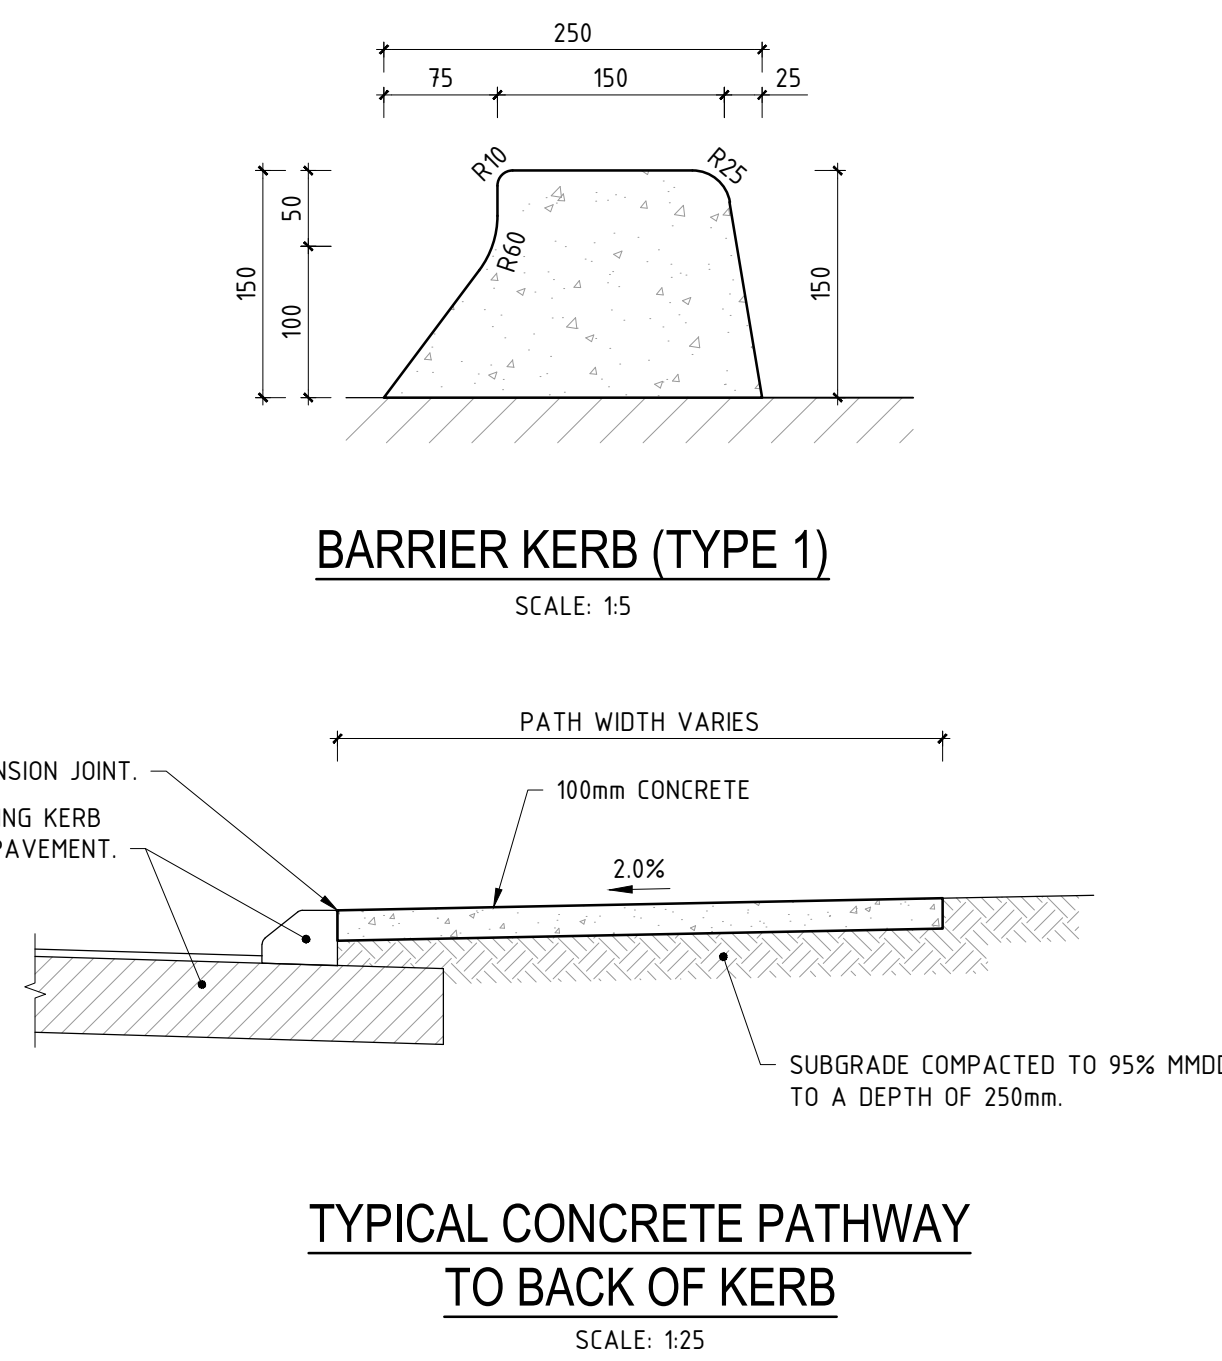


LAYOUT PLAN
SCALE 1:100 @A1

LEGEND

	PROPOSED SALT AND PEPPER BRICK PAVING
	NEW CONCRETE PATH
	CADASTRE
	EXISTING FACE OF KERB
	EXISTING BACK OF KERB
	PROPOSED FACE OF KERBING
	PROPOSED BACK OF KERBING
	EXISTING DRAINAGE
	PROPOSED 225mm S8B ENVIRONMENTAL PIPE
	PROPOSED 100Ø PVC HOUSE CONNECTION

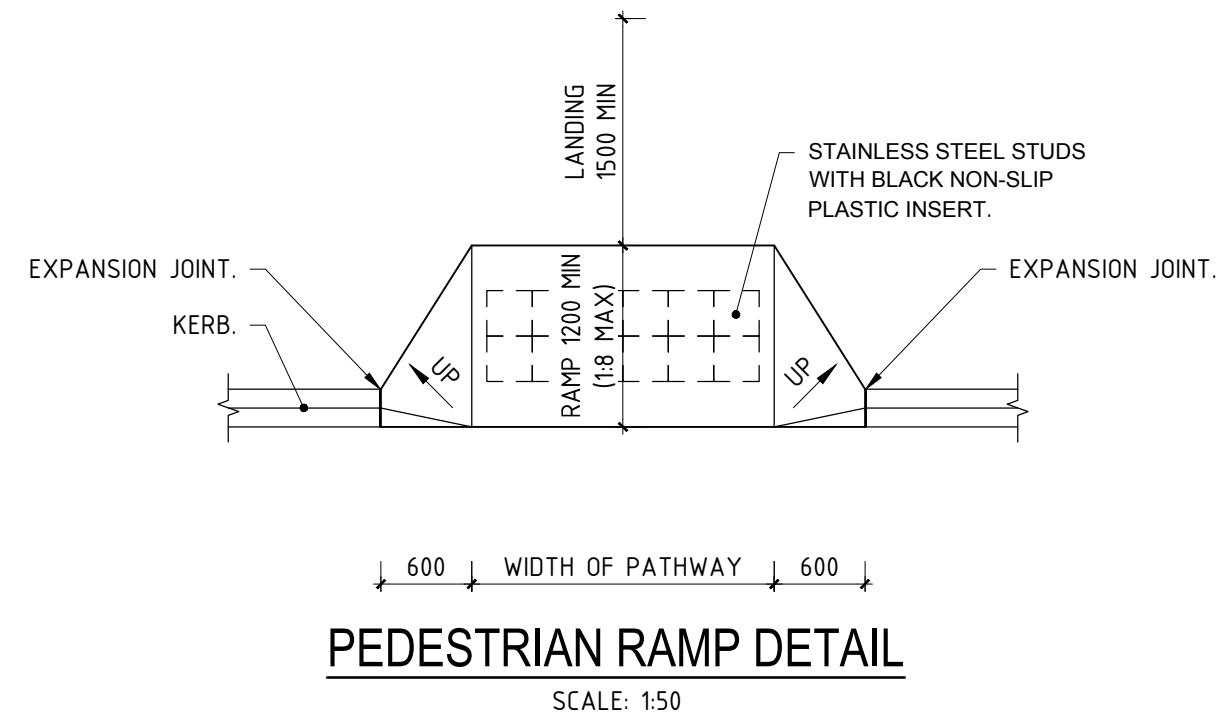

REV	DESCRIPTION	APPROVED	DATE
1	ISSUED FOR CONSTRUCTION	RC	18/9/2018



102 NORTH ROAD, YAKAMIA WA 6330
PO BOX 484 ALBANY WA 6331
Tel: (08) 9841 9333
Fax: (08) 9841 4099
Email: cityassets@albany.wa.gov.au
Website: www.albany.wa.gov.au

CONSTRUCTION ISSUE

**ADELAIDE CRESCENT-BAY MERCHANTS
BRICK PAVING RECONSTRUCTION**

AUTHORISED		DESIGNED	DRAWN	DRAWING NAME			
		RF	RF	LAYOUT PLAN			
THIS DRAWING IS NOT TO BE USED FOR CONSTRUCTION UNLESS SIGNED AS APPROVED		DRAWING No	FILE REF	JOB No	SCALE	SHEET No	REV
		18039	RD.DEC.178	1930	1:100 @ A1	1	-