


LAND REQUIRED FOR ROAD PURPOSES

 BOUNDARY TO BE SURVEYED

 GRAPHIC PRESENTATION (ONLY) AUDITED IN ACCORDANCE WITH STANDARD 67-08-48 IN THE ROAD AND TRAFFIC ENGINEERING MANUAL.

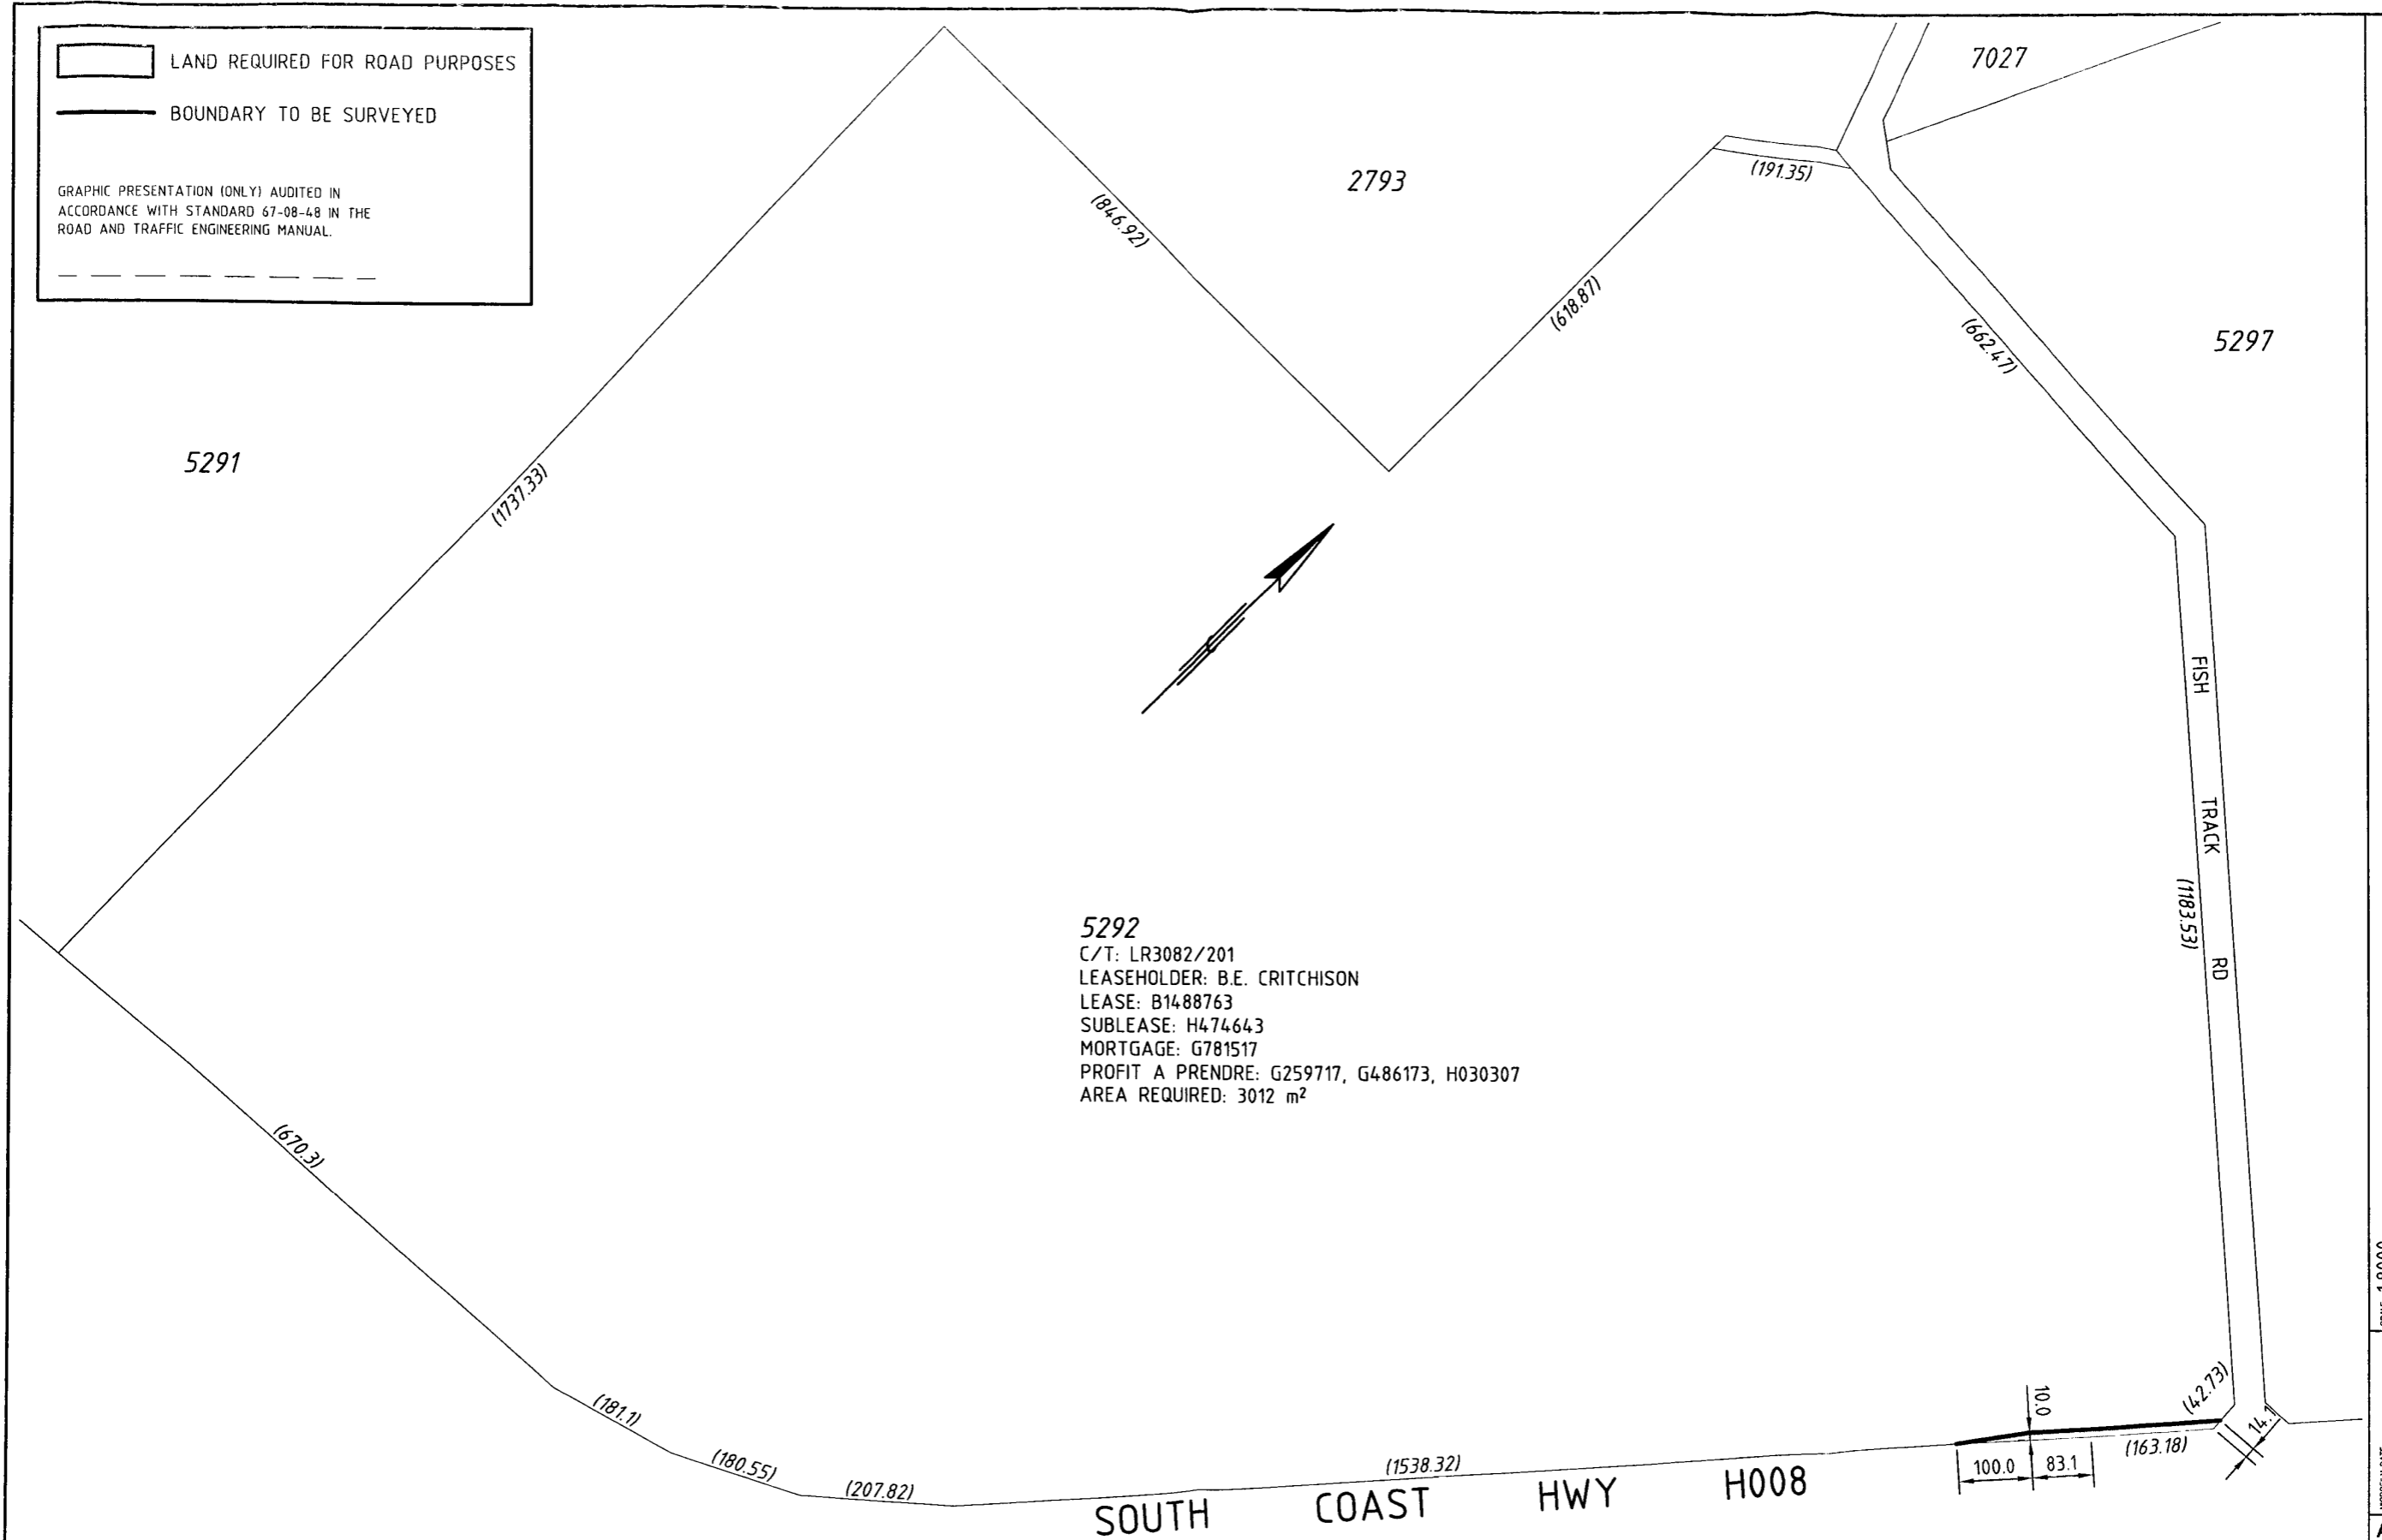

SCALE 1:8000
 MICROFILM DATE
 A3

No.	DESCRIPTION	APPROVED & DATE	No.	DESCRIPTION	APPROVED & DATE
	AMENDMENTS			AMENDMENTS	


METADATA	
GROUND SURVEY STANDARD:	
DATE OF CAPTURE:	
MAPPING SURVEY STANDARD:	
DATE OF CAPTURE:	
MAIN ROADS PROJECT ZONE:	
HEIGHT DATUM:	

REGIONAL SERVICES DIRECTORATE
 GREAT SOUTHERN REGION
 CHESTERPASS RD ALBANY 6332
 Telephone 9892 0555 Fax 9341 8213

SOUTH COAST HWY - H008
 MANYPEAKS SECTION
 34.25 TO 36.60 SLK
 LAND REQUIREMENT PLAN
 LOCAL AUTHORITY CITY OF ALBANY (302)

DESIGNED	J.B.	VERIFIED	<i>[Signature]</i>
DRAWN	MOC	APPROVED	<i>[Signature]</i>
FILE NUMBER	07/6809-02		
DRAWING NUMBER	201101-075		
AMENDMENT			

LAND REQUIRED FOR ROAD PURPOSES
 BOUNDARY TO BE SURVEYED
 GRAPHIC PRESENTATION (ONLY) AUDITED IN ACCORDANCE WITH STANDARD 67-08-48 IN THE ROAD AND TRAFFIC ENGINEERING MANUAL.

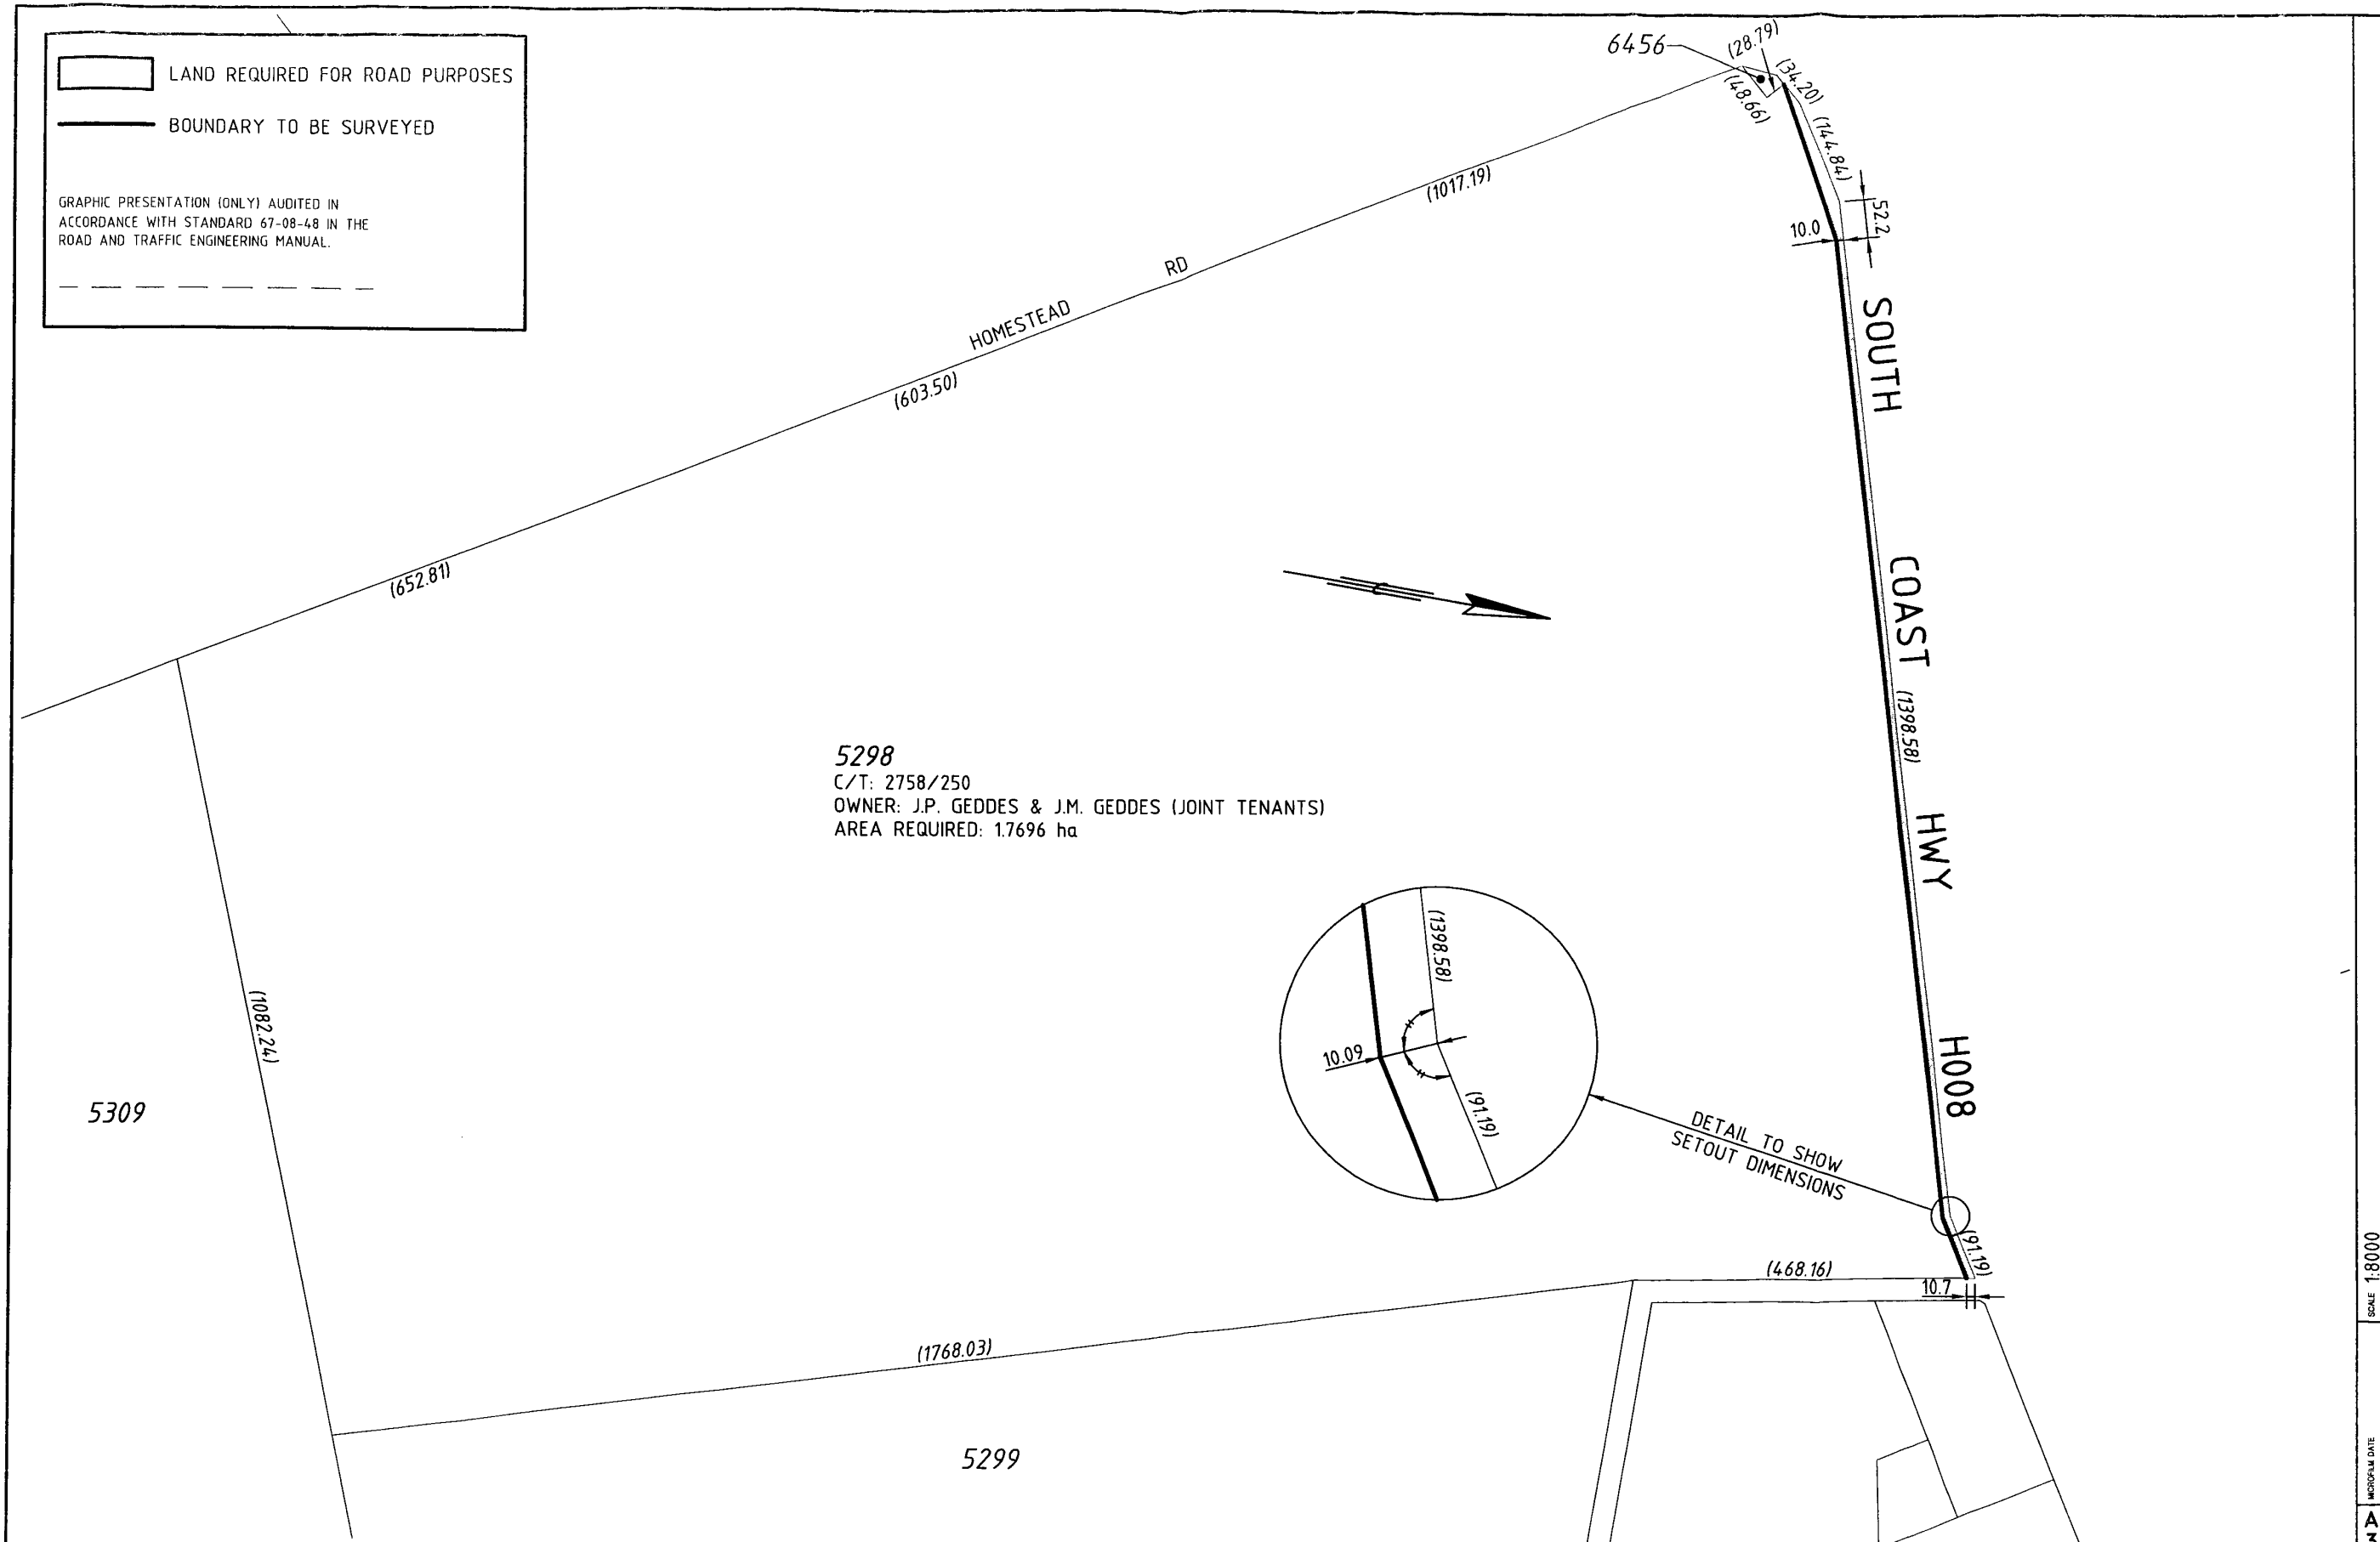


SCALE 1:8000

MIDSCALE DATE

A3

AMENDMENTS				METADATA			SOUTH COAST HWY - H008 MANYPEAKS SECTION 34.25 TO 36.60 SLK LAND REQUIREMENT PLAN	DESIGNED	VERIFIED
No.	DESCRIPTION	APPROVED & DATE	No.	DESCRIPTION	APPROVED & DATE			J.B.	J.B.
						REGIONAL SERVICES DIRECTORATE GREAT SOUTHERN REGION CHESTERPASS RD ALBANY 6332 Telephone 9892 0555 Fax 9841 8213	FILE NUMBER 07/6809-02 DRAWING NUMBER 201101-077	APPROVED 	APPROVED
						LOCAL AUTHORITY CITY OF ALBANY (302)	AMENDMENT		

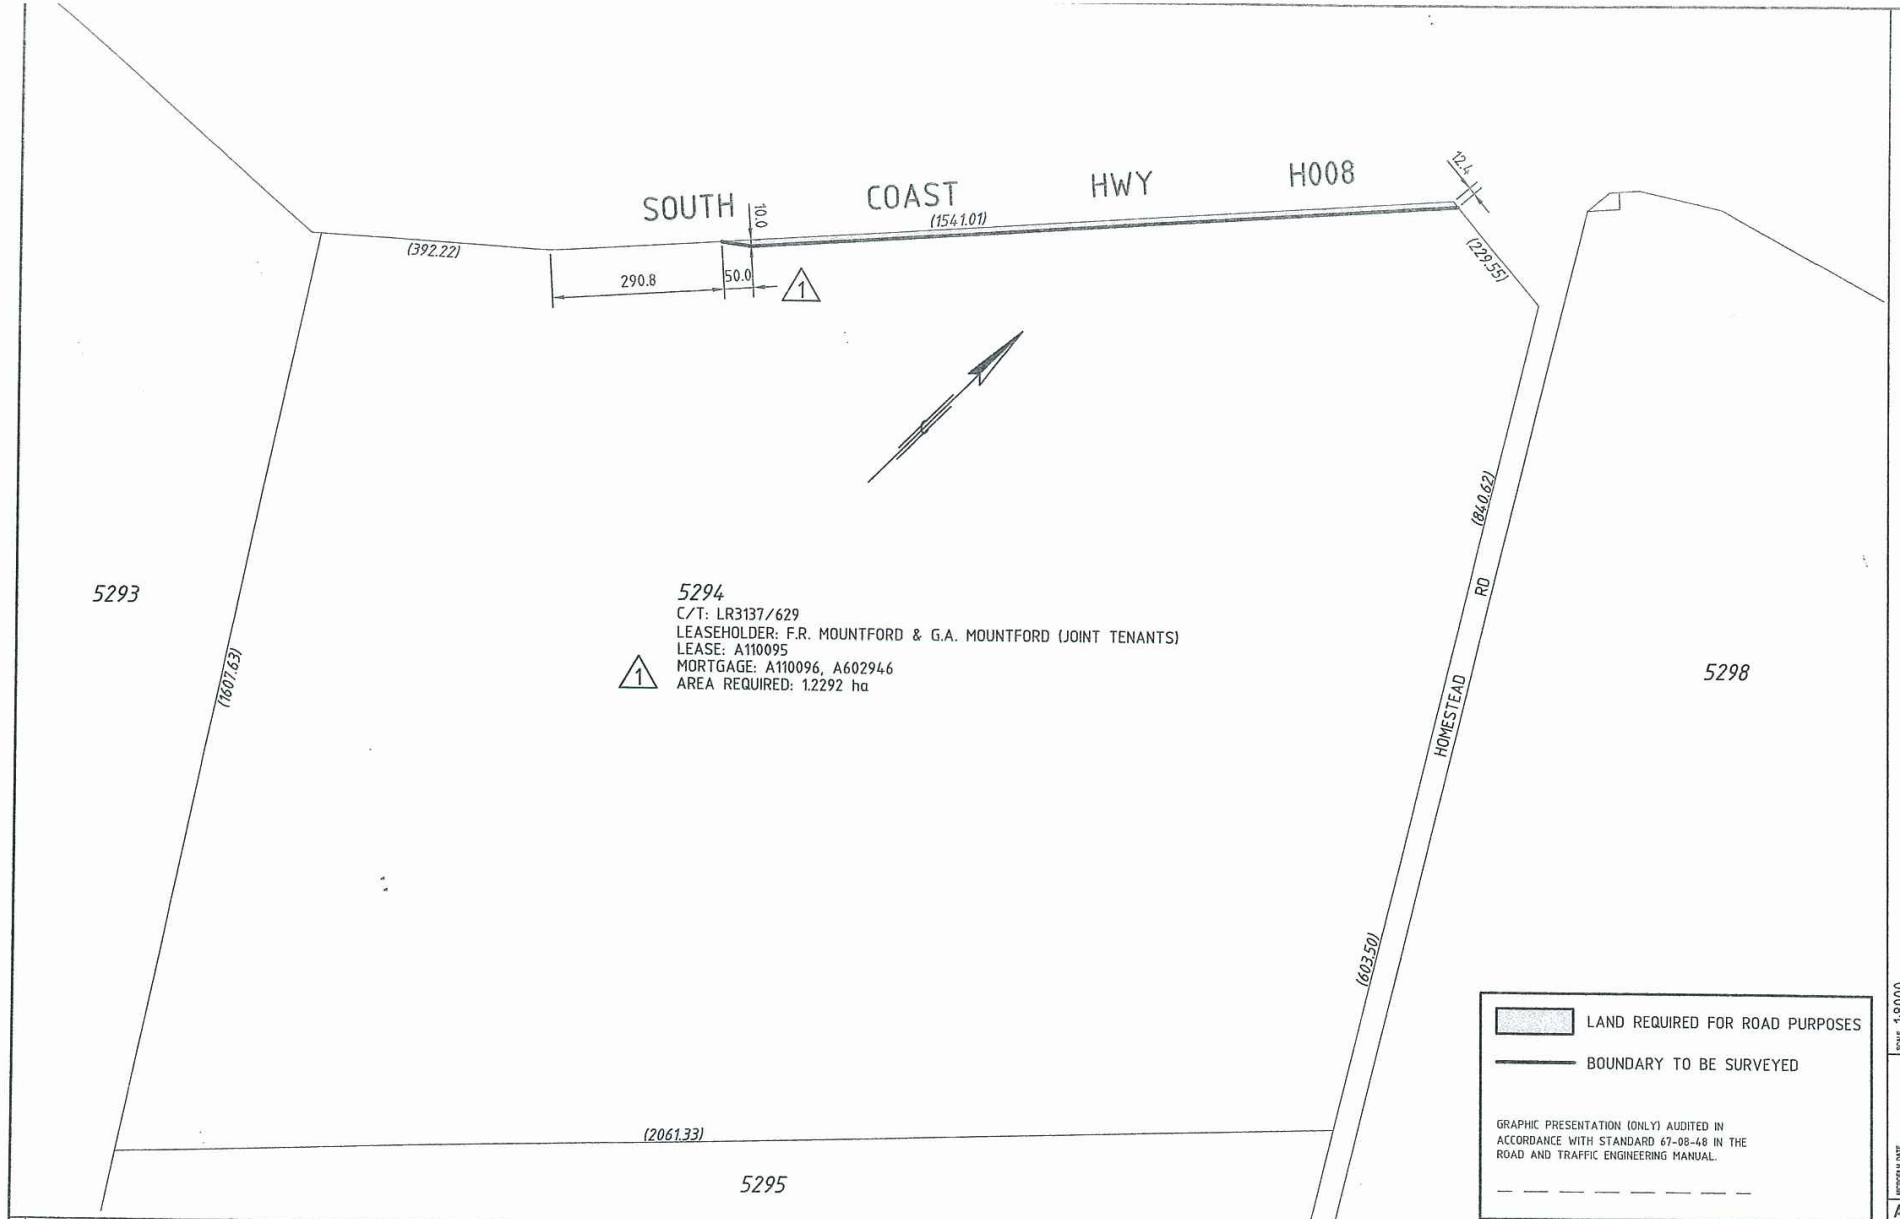

5294
 C/T: LR3137/629
 LEASEHOLDER: F.R. MOUNTFORD & G.A. MOUNTFORD (JOINT TENANTS)
 LEASE: A110095
 MORTGAGE: A110096, A602946
 AREA REQUIRED: 1.2292 ha

LAND REQUIRED FOR ROAD PURPOSES

BOUNDARY TO BE SURVEYED

GRAPHIC PRESENTATION (ONLY) AUDITED IN ACCORDANCE WITH STANDARD 67-08-48 IN THE ROAD AND TRAFFIC ENGINEERING MANUAL.

1 AREA OF LAND REQUIREMENT INCREASED. <i>[Signature]</i>				METADATA GROUND SURVEY STANDARD: DATE OF CAPTURE: MAPPING SURVEY STANDARD: DATE OF CAPTURE: MAIN ROADS PROJECT ZONE: HEIGHT DATUM:		 REGIONAL SERVICES DIRECTORATE GREAT SOUTHERN REGION CHESTERPASS RD ALBANY 6332 Telephone 9892 0555 Fax 9841 8218		SOUTH COAST HWY - H008 MANYPEAKS SECTION 34.25 TO 36.60 SLK LAND REQUIREMENT PLAN		DESIGNED: J.B. VERIFIED: V. VIERCKE DRAWN: MOC APPROVED: J. SZELIGA FILE NUMBER: 07/6809-02 DRAWING NUMBER: 201101-076-1 AMENDMENT:	
AMENDMENTS		AMENDMENTS									

SCALE 1:8000
 INDISPEN DATE
 A3