

AGENDA ITEM 2.2 REFERS


EXISTING BUILDING

BAY MERCHANTS  
CAFE

MARINE TERRACE

VACANT LAND

# ADELAIDE CRESCENT

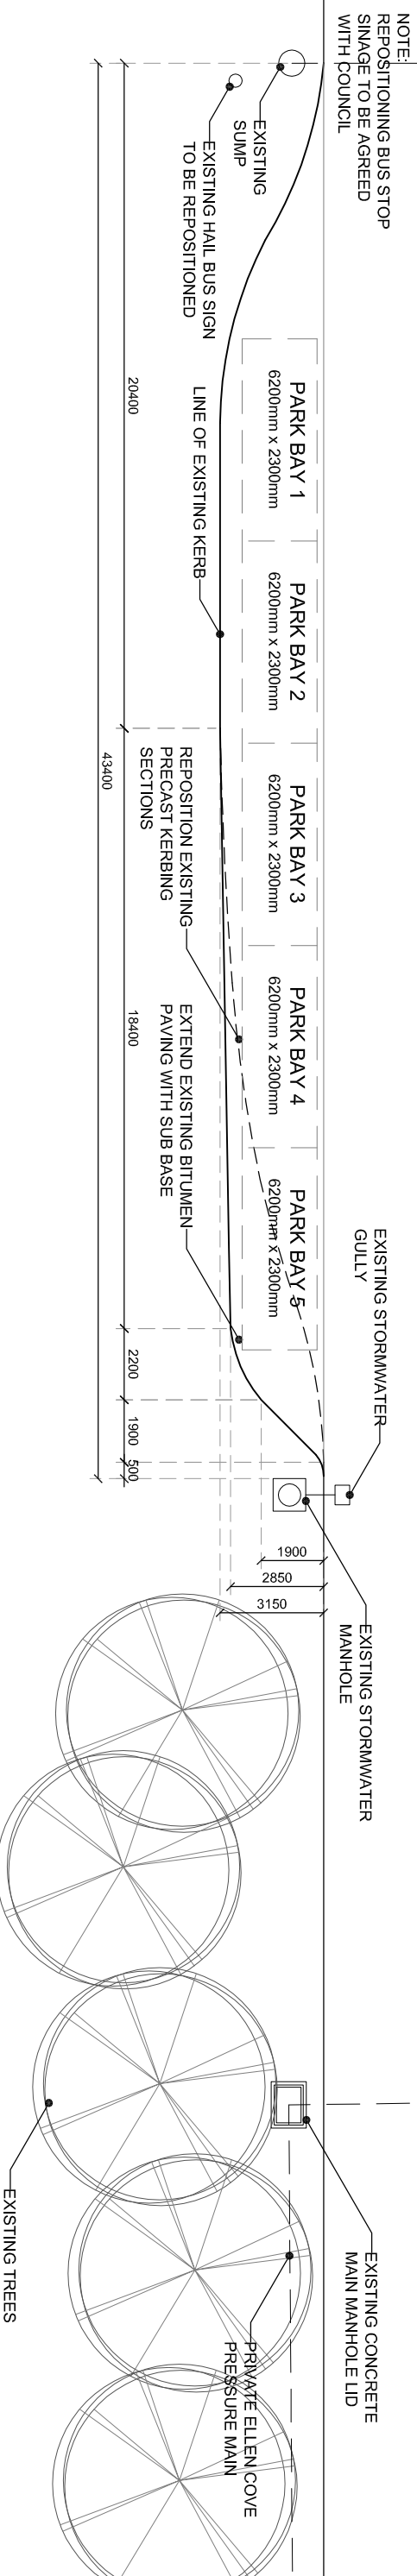

NOTE:  
REPOSITIONING BUS STOP  
SIGNAGE TO BE AGREED  
WITH COUNCIL

<small>ANY REPRODUCED OR REPRODUCTION OF THIS DRAWING FROM ANY SOURCE WITHOUT THE WRITTEN PERMISSION OF THE ARCHITECTS CONSTITUTES AN INFRINGEMENT OF COPYRIGHT. CONTRACTOR TO CHECK AND VERIFY ALL DIMENSIONS, LEVELS &amp; ANGLES ON SITE PRIOR TO DRAWING. DO NOT SCALE.</small>		<table border="1"> <tr><th>rev</th><th>date</th><th>description</th></tr> <tr><td> </td><td> </td><td> </td></tr> <tr><td> </td><td> </td><td> </td></tr> <tr><td> </td><td> </td><td> </td></tr> </table>	rev	date	description											<p>PO BOX 5427 / 118 N Y V W A 6232 T 86 2 8288 F 86 2 8296 E <a href="mailto:sarah@hhharchitects.com.au">sarah@hhharchitects.com.au</a></p>	<p>project <b>BAY MERCHANTS CAFE</b> Adelaide Crescent, Middleton Beach, Albany. client <b>R &amp; T FLOWERS</b></p>	<p>drawing <b>PARKING BAY LAYOUT</b></p> <table border="1"> <tr><td>drawn</td><td>ml</td></tr> <tr><td>date</td><td>09/01/12</td></tr> <tr><td>scale</td><td>1:200 @ A3</td></tr> <tr><td>diag no.</td><td> </td></tr> <tr><td>rev.</td><td>A.10</td></tr> </table>	drawn	ml	date	09/01/12	scale	1:200 @ A3	diag no.		rev.	A.10
rev	date	description																										
drawn	ml																											
date	09/01/12																											
scale	1:200 @ A3																											
diag no.																												
rev.	A.10																											



rev	date	description

ANY REPRODUCTION OF THIS DRAWING FROM THE ARCHITECT'S CONTRIBUTION IN CONNECTION WITH THIS PROJECT IS PROHIBITED. ALL DIMENSIONS, LEVELS & ANGLES SHOWN PRIOR TO DRAWING, DO NOT SCALE.

HHH  
architects

PO BOX 527 718 N.W. AVE. 3232  
T 904 25538  
F 904 25936  
E [sarah@hhharchitects.com](mailto:sarah@hhharchitects.com)

project  
BAY MERCHANT'S CAFE  
client  
Adelaide Crescent, Middleton Beach, Albany.  
R & T FLOWERS

drawing  
PARKING BAY LAYOUT  
date  
09/01/12  
scale  
1:500 @ A3

date  
09/01/12  
scale  
1:500 @ A3