


PROPOSED GRAVEL PIT 1872 GNOWELLEN ROAD



PIT INFORMATION	
PIT NUMBER	GS021
ASSESSMENT NUMBER	A5918
ADDRESS	1872 GNOWELLEN ROAD
CONTACT NAME	Kate Stoney
CONTACT NUMBER	0428 471 011
DRAWING SCALE	1:40000

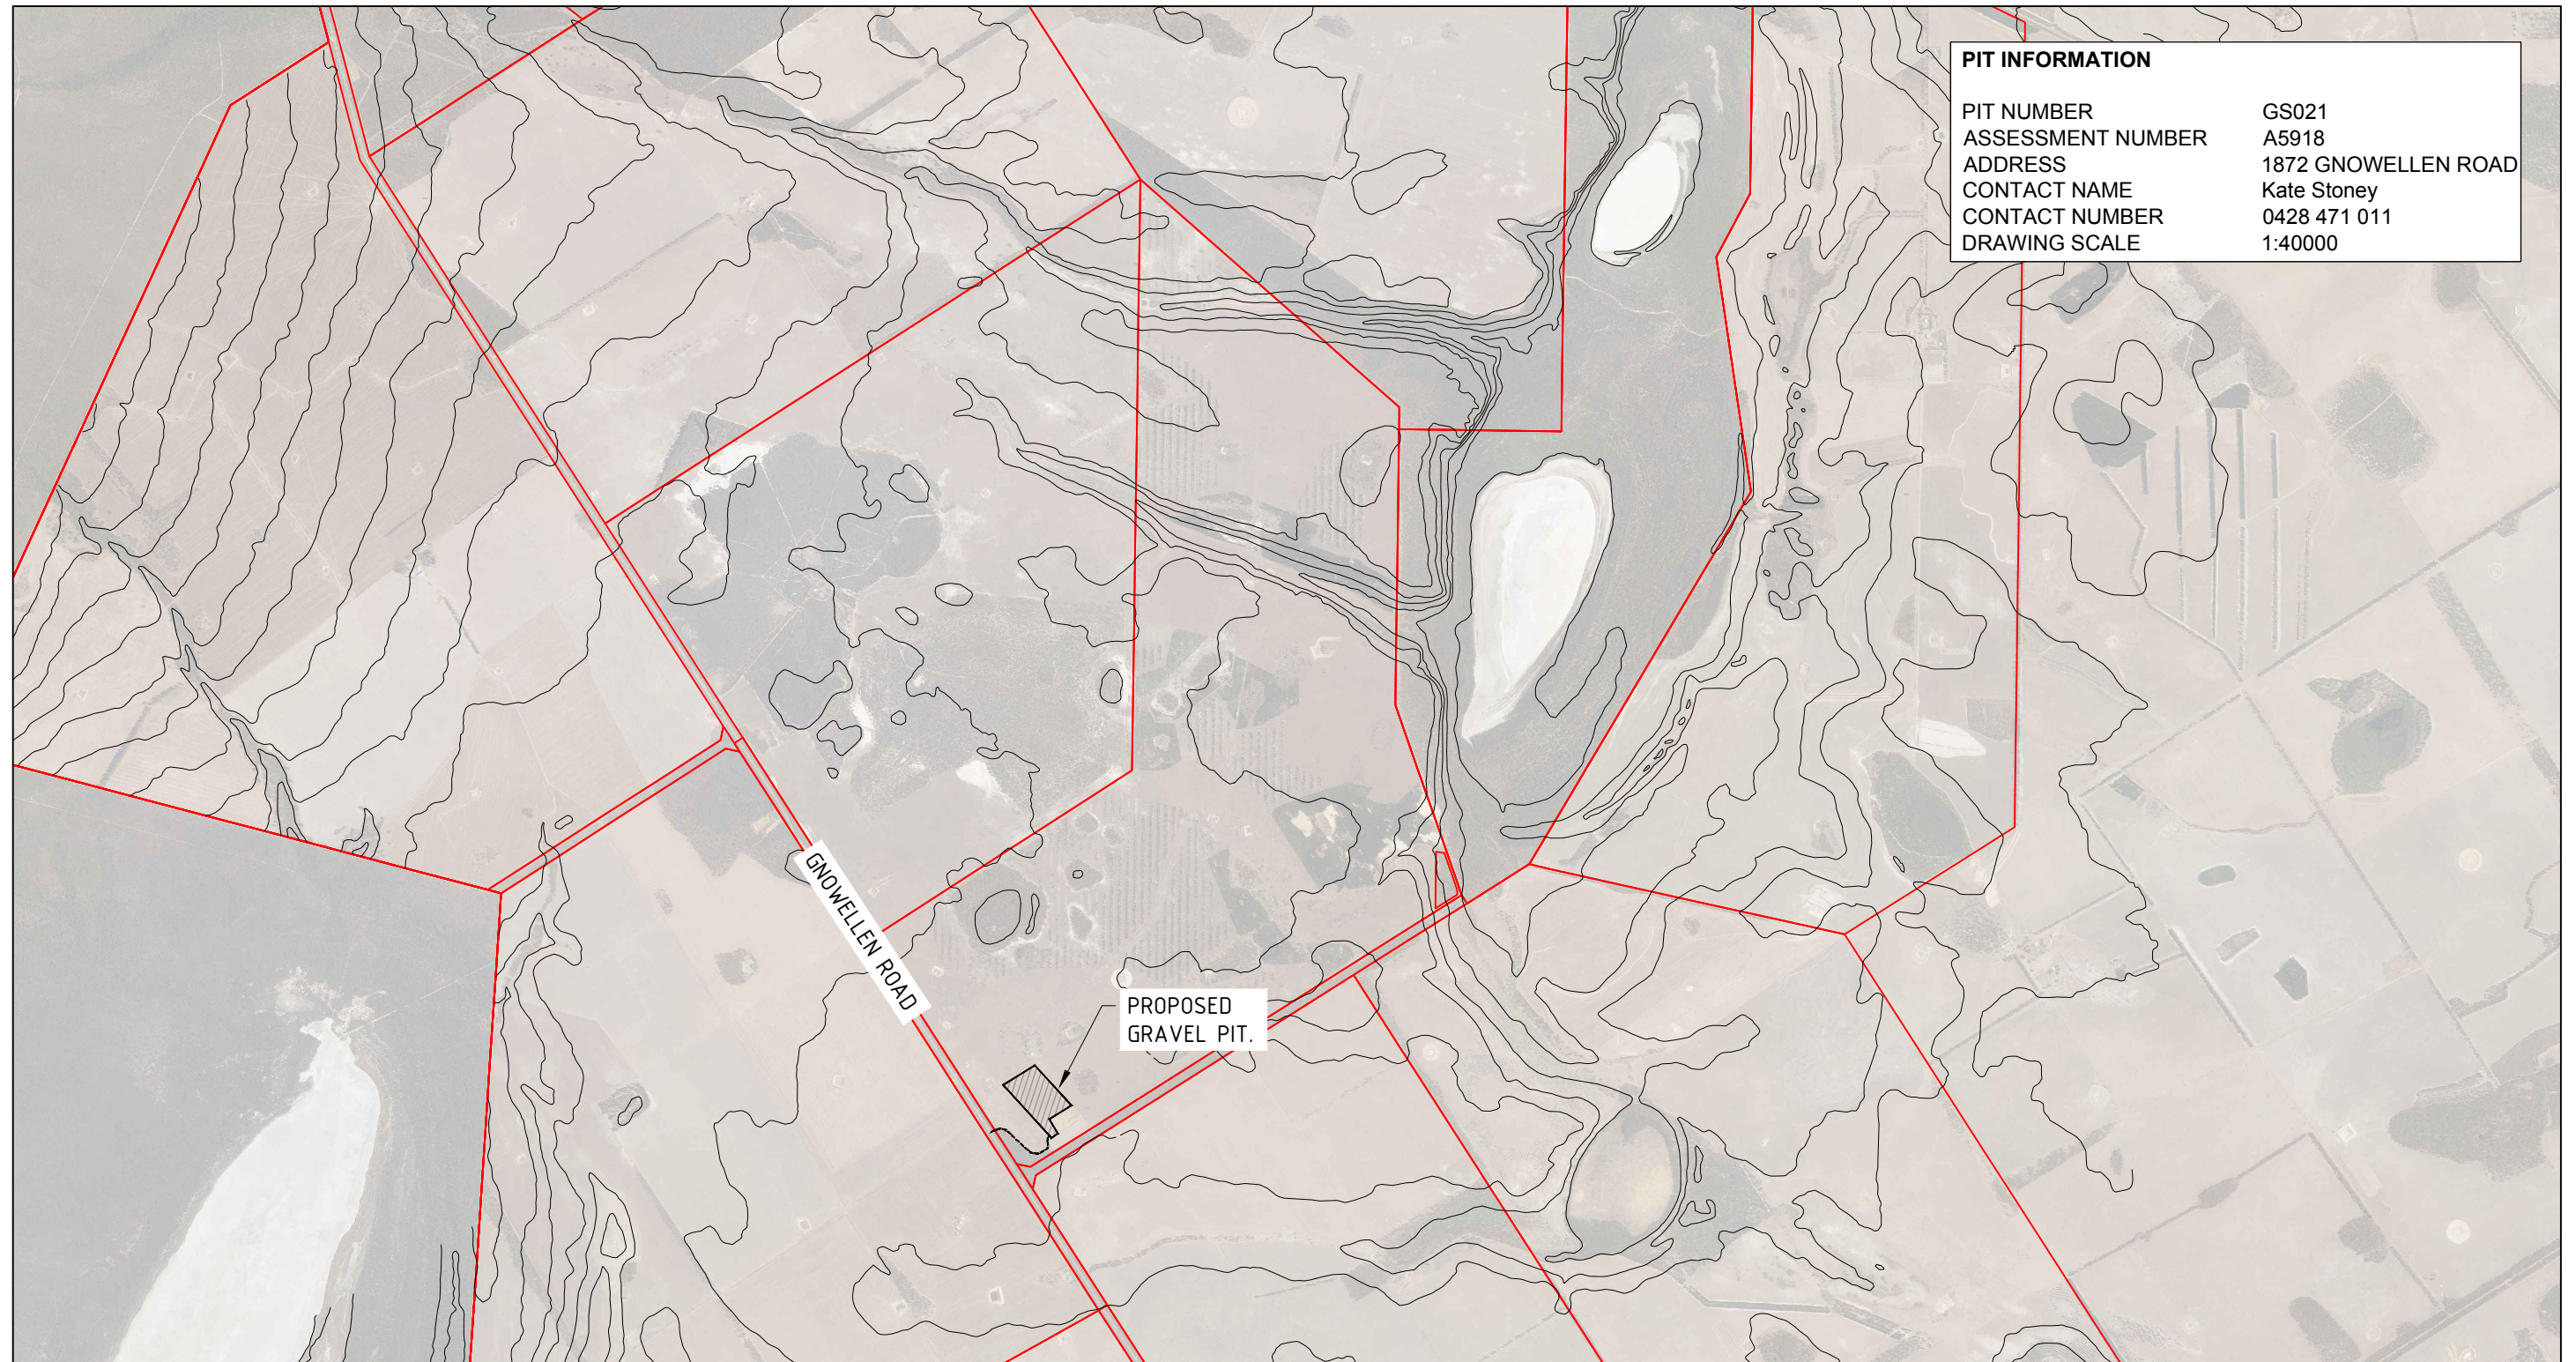


LOCALITY PLAN
SCALE 1:40000 @A3



102 NORTH ROAD, YAKAMIA WA 6330
PO BOX 484 ALBANY WA 6331
Tel: (08) 9841 9333
Fax: (08) 9841 4099
Email: cityassets@albany.wa.gov.au
Website: www.albany.wa.gov.au

PROPOSED GRAVEL PIT 1872 GNOWELLEN ROAD

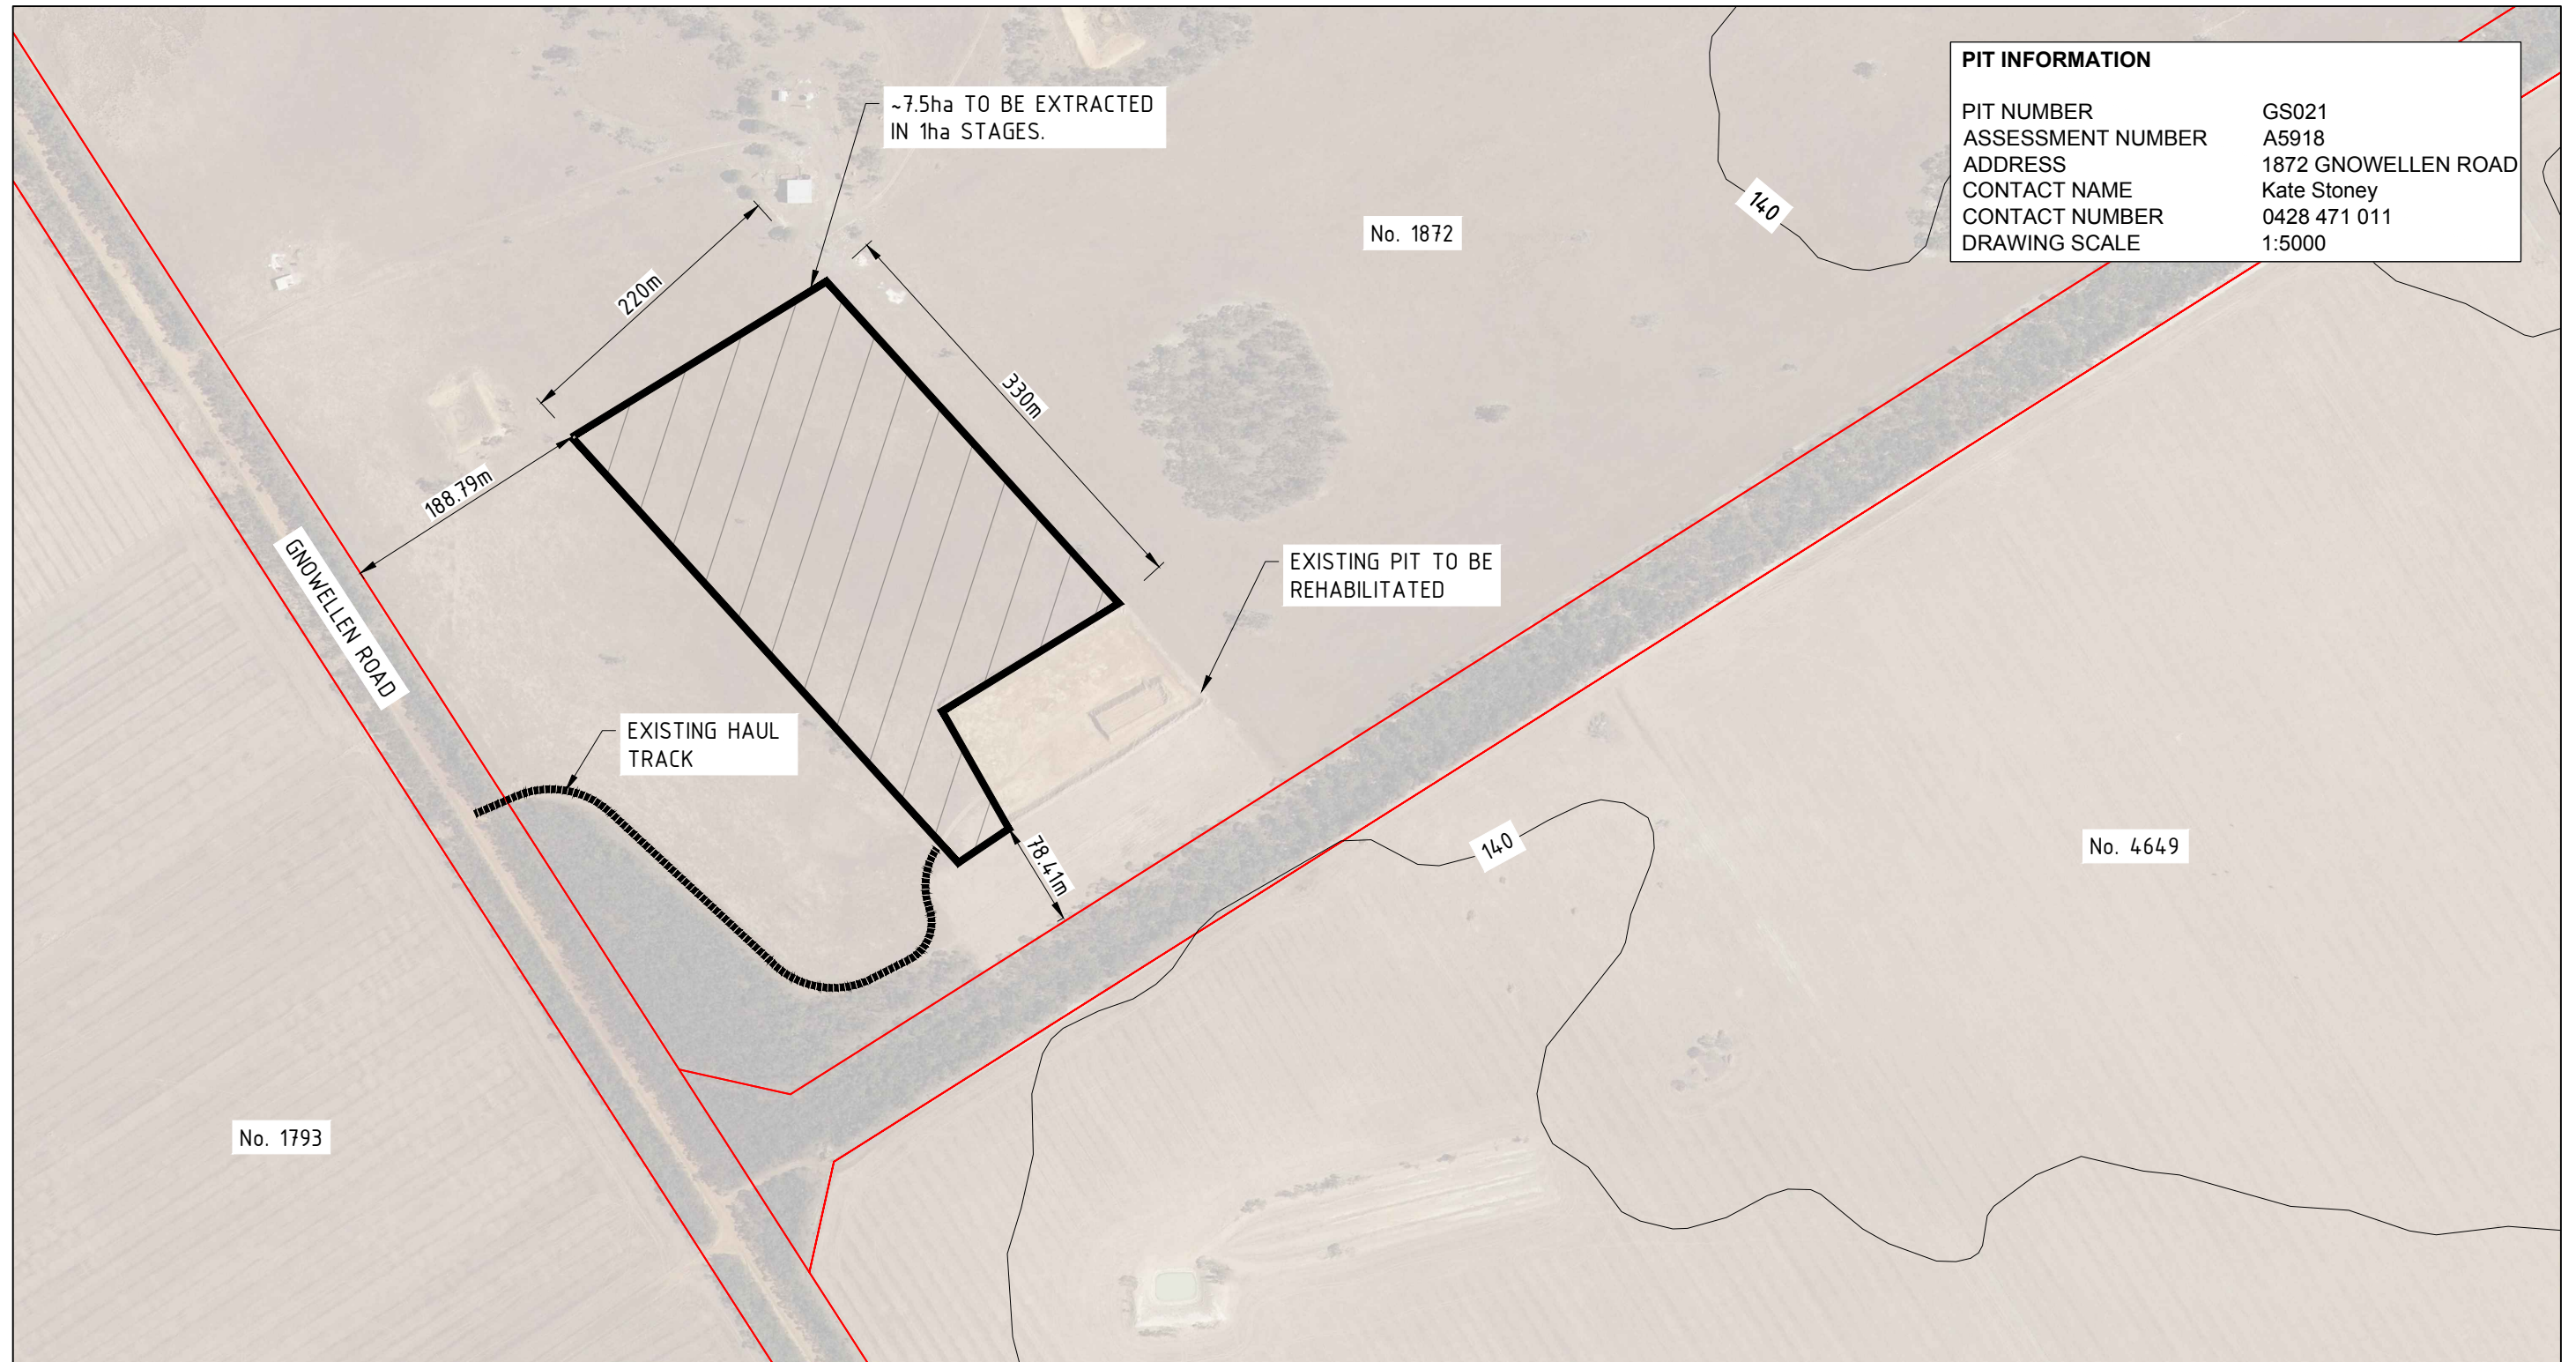

PIT INFORMATION	
PIT NUMBER	GS021
ASSESSMENT NUMBER	A5918
ADDRESS	1872 GNOWELLEN ROAD
CONTACT NAME	Kate Stoney
CONTACT NUMBER	0428 471 011
DRAWING SCALE	1:5000



LAYOUT PLAN
SCALE 1:5000 @A3



102 NORTH ROAD, YAKAMIA WA 6330
PO BOX 484 ALBANY WA 6331
Tel: (08) 9841 9333
Fax: (08) 9841 4099
Email: cityassets@albany.wa.gov.au
Website: www.albany.wa.gov.au