

ANY FORM OF REPRODUCTION OF THIS DRAWING IN FULL OR IN PART WITHOUT WRITTEN PERMISSION FROM HOWARD + HEAVER ARCHITECTS, CONSTITUTES AN INFRINGEMENT OF COPYRIGHT.

CONTRACTOR TO CHECK AND VERIFY ALL DIMENSIONS, LEVELS & ANGLES ON SITE PRIOR TO COMMENCEMENT OF WORK. THIS IS A CAD DRAWING. DO NOT SCALE



**ALBANY**  
9842 5558

**KALGOORLIE**  
0433 319 653

**BUNBURY**  
9778 9600

PROJECT  
PROPOSED SITE DEVELOPMENT

SPENCER STREET, ALBANY WA


CLIENT  
[REDACTED]

| REV | DATE       | DESCRIPTION        |
|-----|------------|--------------------|
| B   | 26.07.2023 | ISSUE FOR APPROVAL |
|     |            |                    |
|     |            |                    |
|     |            |                    |

|          |         |                       |                    |
|----------|---------|-----------------------|--------------------|
| DRAWN PG | H+H No. | 7325-22               | SCALE 1 : 200 @ A3 |
| DRAWING  |         | OVERLOOKING DIAGRAM 1 | DWG No. REV.       |
|          |         |                       | SK.26 B            |
|          |         |                       | DATE. 10.12.2021   |

PRELIMINARY



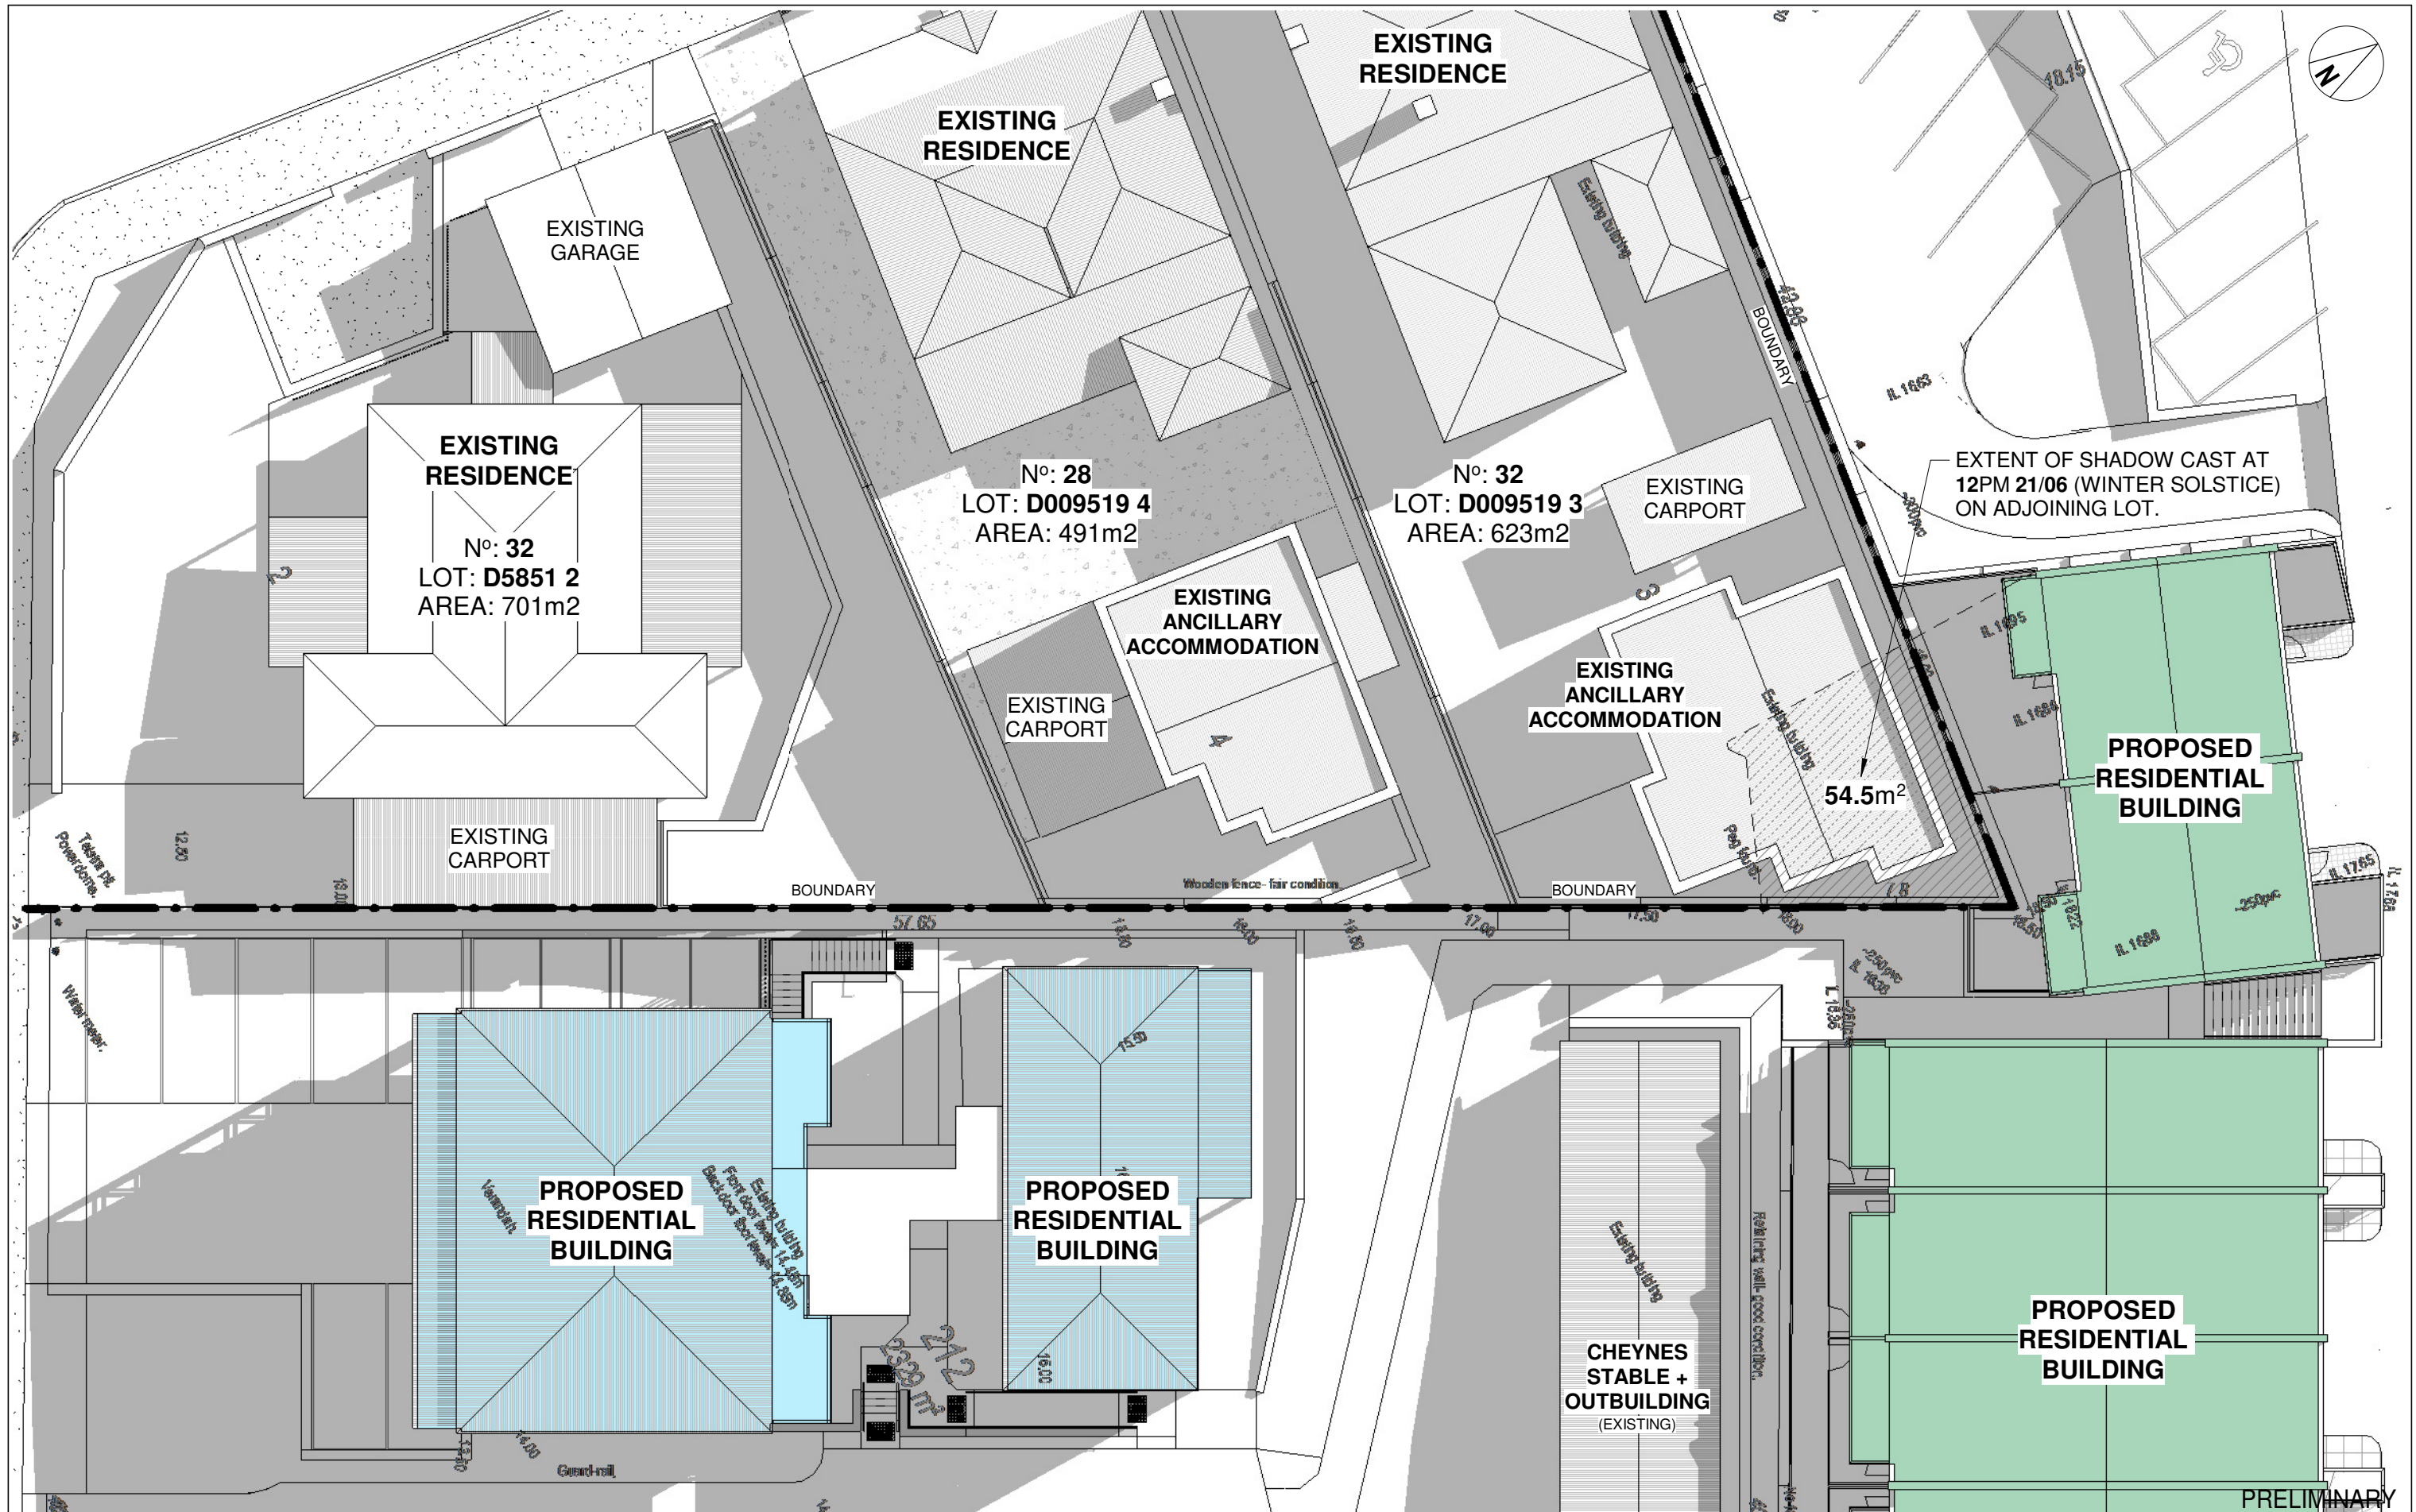

ANY FORM OF REPRODUCTION OF THIS DRAWING IN FULL OR IN PART WITHOUT WRITTEN PERMISSION FROM HOWARD + HEAVER ARCHITECTS, CONSTITUTES AN INFRINGEMENT OF COPYRIGHT.

CONTRACTOR TO CHECK AND VERIFY ALL DIMENSIONS, LEVELS & ANGLES ON SITE PRIOR TO COMMENCEMENT OF WORK. THIS IS A CAD DRAWING. DO NOT SCALE



**ALBANY**  
9842 5558

**KALGOORLIE**  
0433 319 653

**BUNBURY**  
9778 9600

PROJECT  
PROPOSED SITE DEVELOPMENT

SPENCER STREET, ALBANY WA

CLIENT  
[REDACTED]

| REV | DATE       | DESCRIPTION        |
|-----|------------|--------------------|
| B   | 26.07.2023 | ISSUE FOR APPROVAL |
|     |            |                    |
|     |            |                    |
|     |            |                    |

|          |         |                      |                    |
|----------|---------|----------------------|--------------------|
| DRAWN PG | H+H No. | 7325-22              | SCALE 1 : 200 @ A3 |
| DRAWING  |         | OVERSHADOW DIAGRAM 1 | DWG No. REV.       |
|          |         |                      | SK.27 B            |
|          |         |                      | DATE. 10.12.2021   |

PRELIMINARY