





**LAYOUT PLAN**  
SCALE 1:2500 (AT A3)

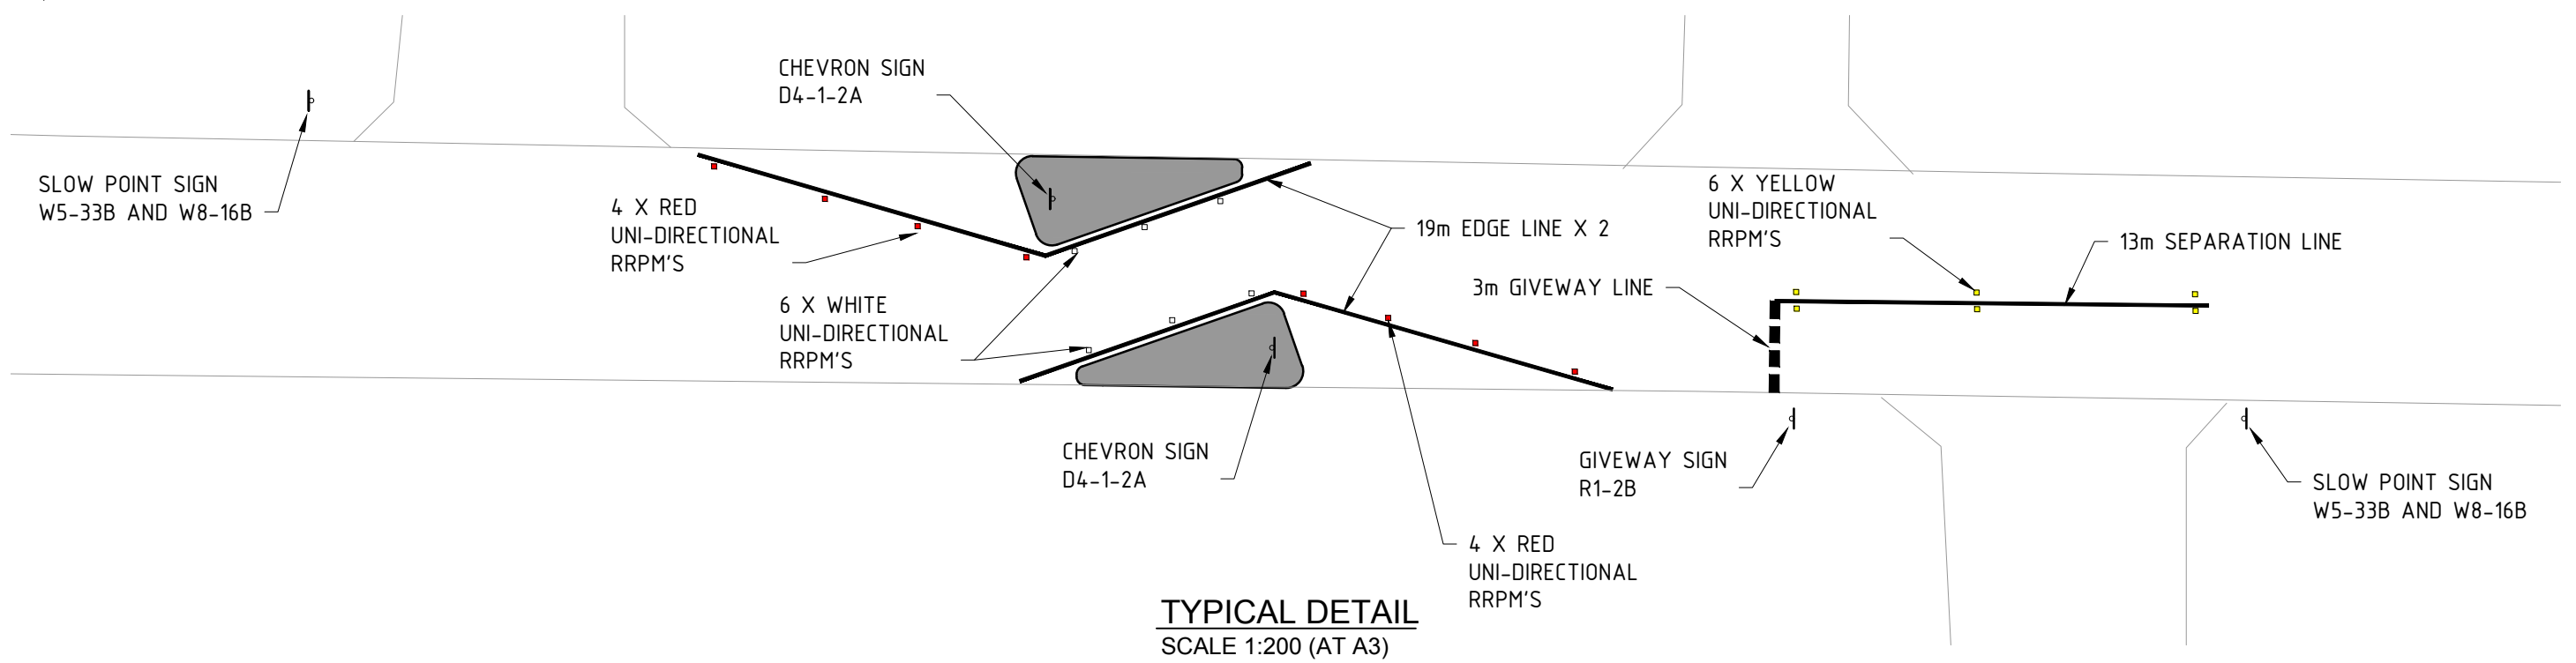

**TYPICAL DETAIL**  
SCALE 1:200 (AT A3)

REV	DESCRIPTION	APPROVED	DATE


 102 NORTH ROAD, YAKAMIA WA 6330  
 PO BOX 484 ALBANY WA 6331  
 Tel: (08) 9841 9333  
 Fax: (08) 9841 4099  
 Email: cityassets@albany.wa.gov.au  
 Website: www.albany.wa.gov.au

PRELIMINARY

308

AUTHORISED		DESIGNED	DRAWN	PROJECT			
		KS	KS	LOCAL AREA TRAFFIC MANAGEMENT BATHURST ST - NELSON ST - ONE WAY SLOW POINTS			
THIS DRAWING IS NOT TO BE USED FOR CONSTRUCTION UNLESS SIGNED AS APPROVED				DRAWING NAME			
				CONCEPT LAYOUT PLAN			
DRAWING No	FILE REF	JOB No	SCALE	SHEET No	REV		
16085	RD.DEC.6	-	1:2500 @ A3	01	0		