





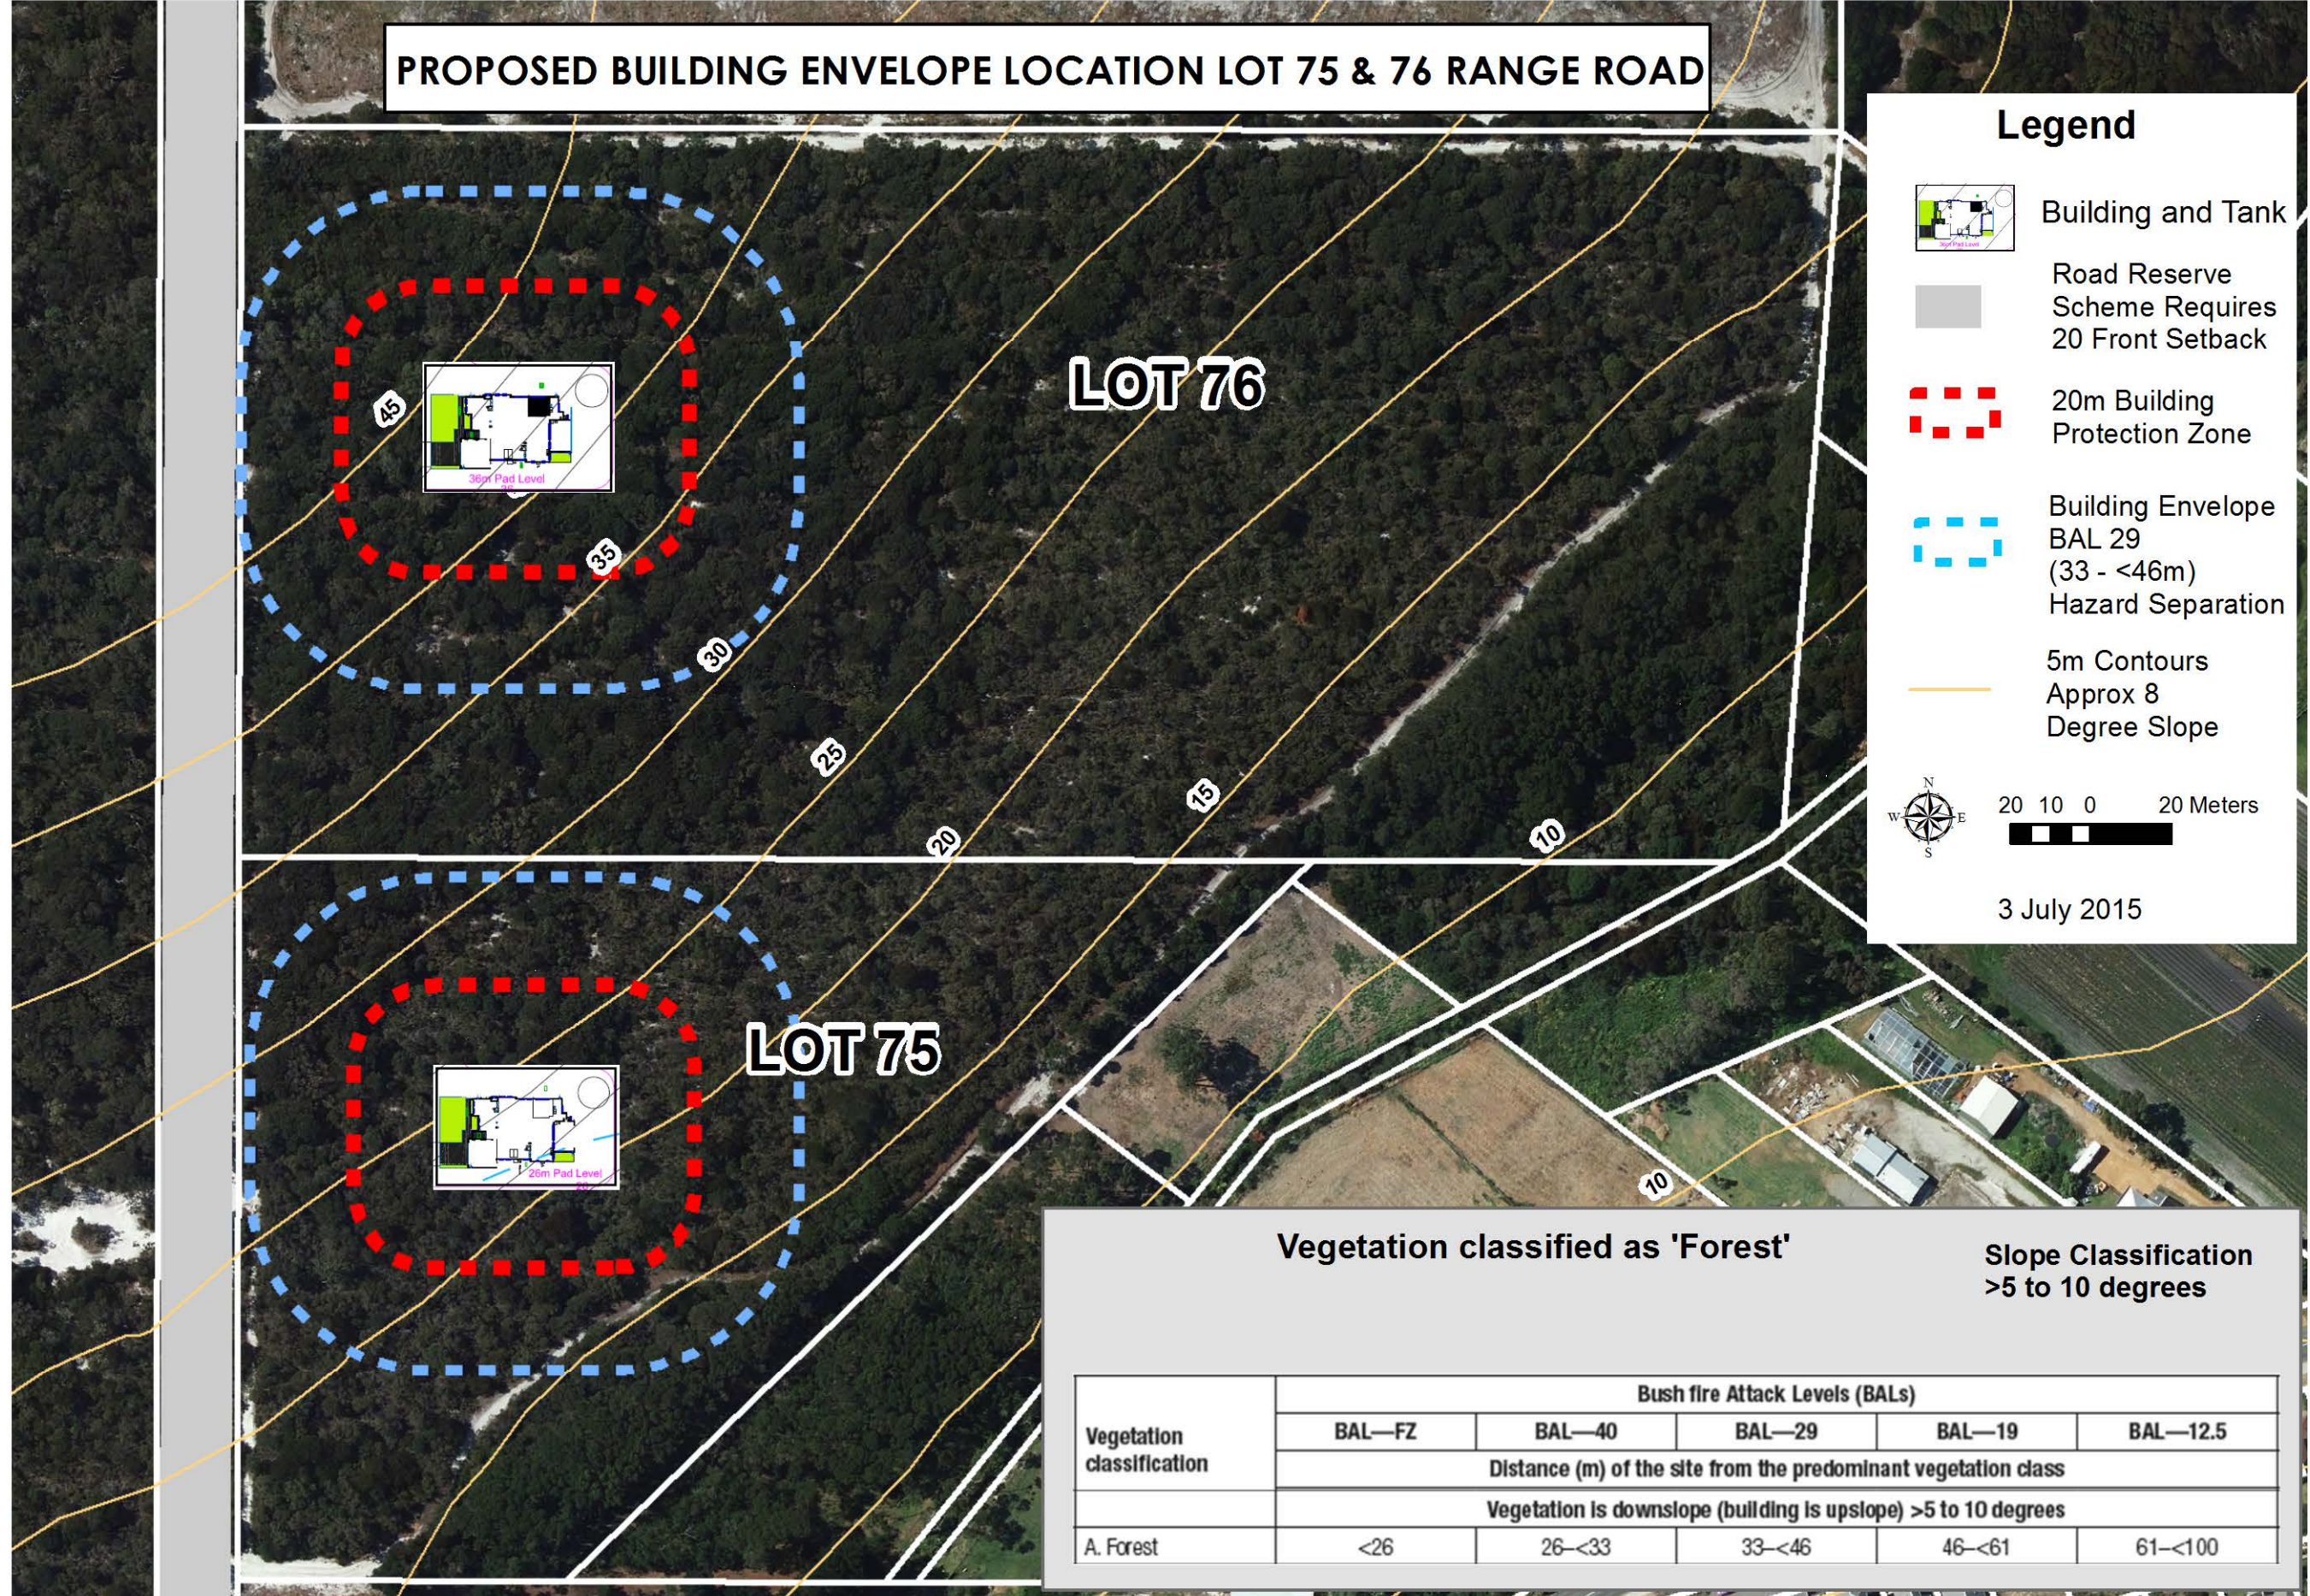


PROPOSED BUILDING ENVELOPE LOCATION LOT 75 & 76 RANGE ROAD



Legend

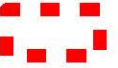-  Building and Tank
-  Road Reserve
Scheme Requires
20 Front Setback
-  20m Building
Protection Zone
-  Building Envelope
BAL 29
(33 - <46m)
Hazard Separation
-  5m Contours
Approx 8
Degree Slope

 20 10 0 20 Meters

3 July 2015

Vegetation classified as 'Forest'

**Slope Classification
>5 to 10 degrees**

Vegetation classification	Bush fire Attack Levels (BALs)				
	BAL—FZ	BAL—40	BAL—29	BAL—19	BAL—12.5
	Distance (m) of the site from the predominant vegetation class				
	Vegetation is downslope (building is upslope) >5 to 10 degrees				
A. Forest	<26	26—<33	33—<46	46—<61	61—<100