







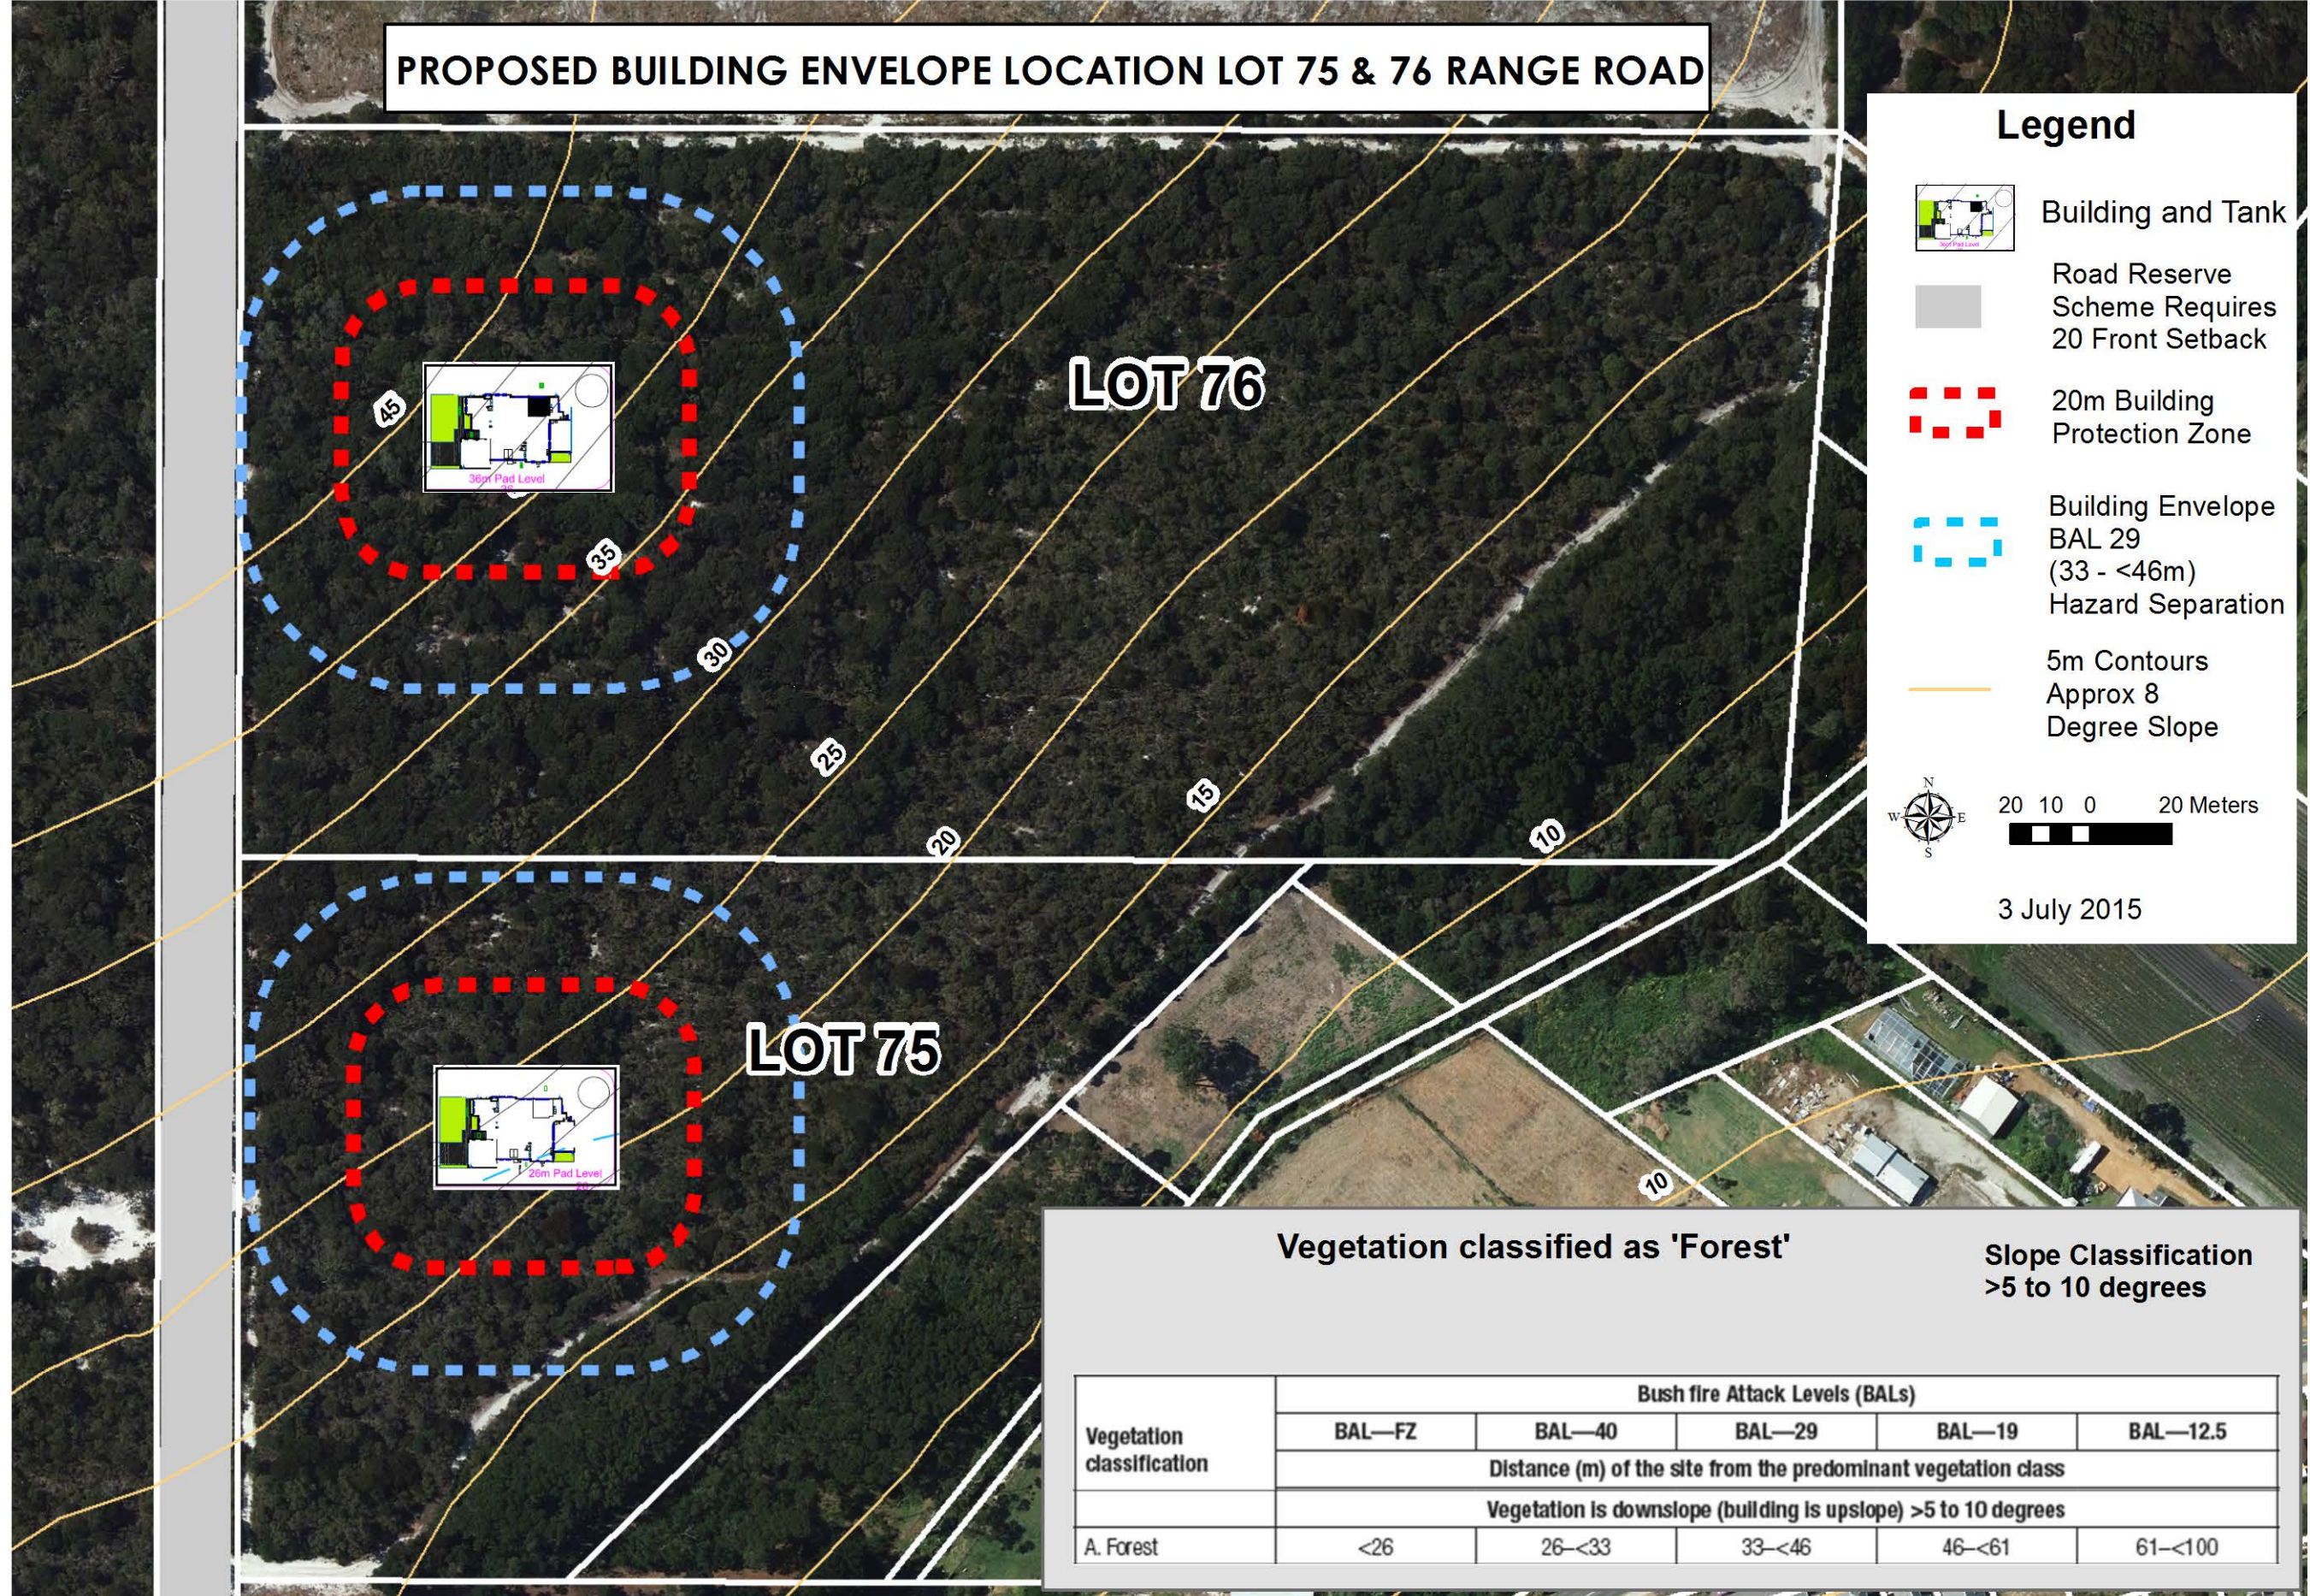

**PROPOSED BUILDING ENVELOPE LOCATION LOT 75 & 76 RANGE ROAD**



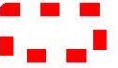**Legend**

-  Building and Tank
-  Road Reserve  
Scheme Requires  
20 Front Setback
-  20m Building  
Protection Zone
-  Building Envelope  
BAL 29  
(33 - <46m)  
Hazard Separation
-  5m Contours  
Approx 8  
Degree Slope

  20 10 0 20 Meters

3 July 2015

**Vegetation classified as 'Forest'**

**Slope Classification  
>5 to 10 degrees**

| Vegetation classification | Bush fire Attack Levels (BALs)                                 |        |        |        |          |
|---------------------------|--|--------|--------|--------|----------|
|                           | BAL—FZ   | BAL—40 | BAL—29 | BAL—19 | BAL—12.5 |
|                           | Distance (m) of the site from the predominant vegetation class |        |        |        |          |
|                           | Vegetation is downslope (building is upslope) >5 to 10 degrees |        |        |        |          |
| A. Forest                 | <26  | 26—<33 | 33—<46 | 46—<61 | 61—<100  |