


- Ⓐ : 547m<sup>2</sup>
- Ⓑ : 270m<sup>2</sup>
- Ⓒ : 98m<sup>2</sup>
- Ⓓ : 75m<sup>2</sup>
- Ⓔ 1 : 142m<sup>2</sup>
- Ⓔ 2 : 148m<sup>2</sup>

Areas are inclusive of verandahs

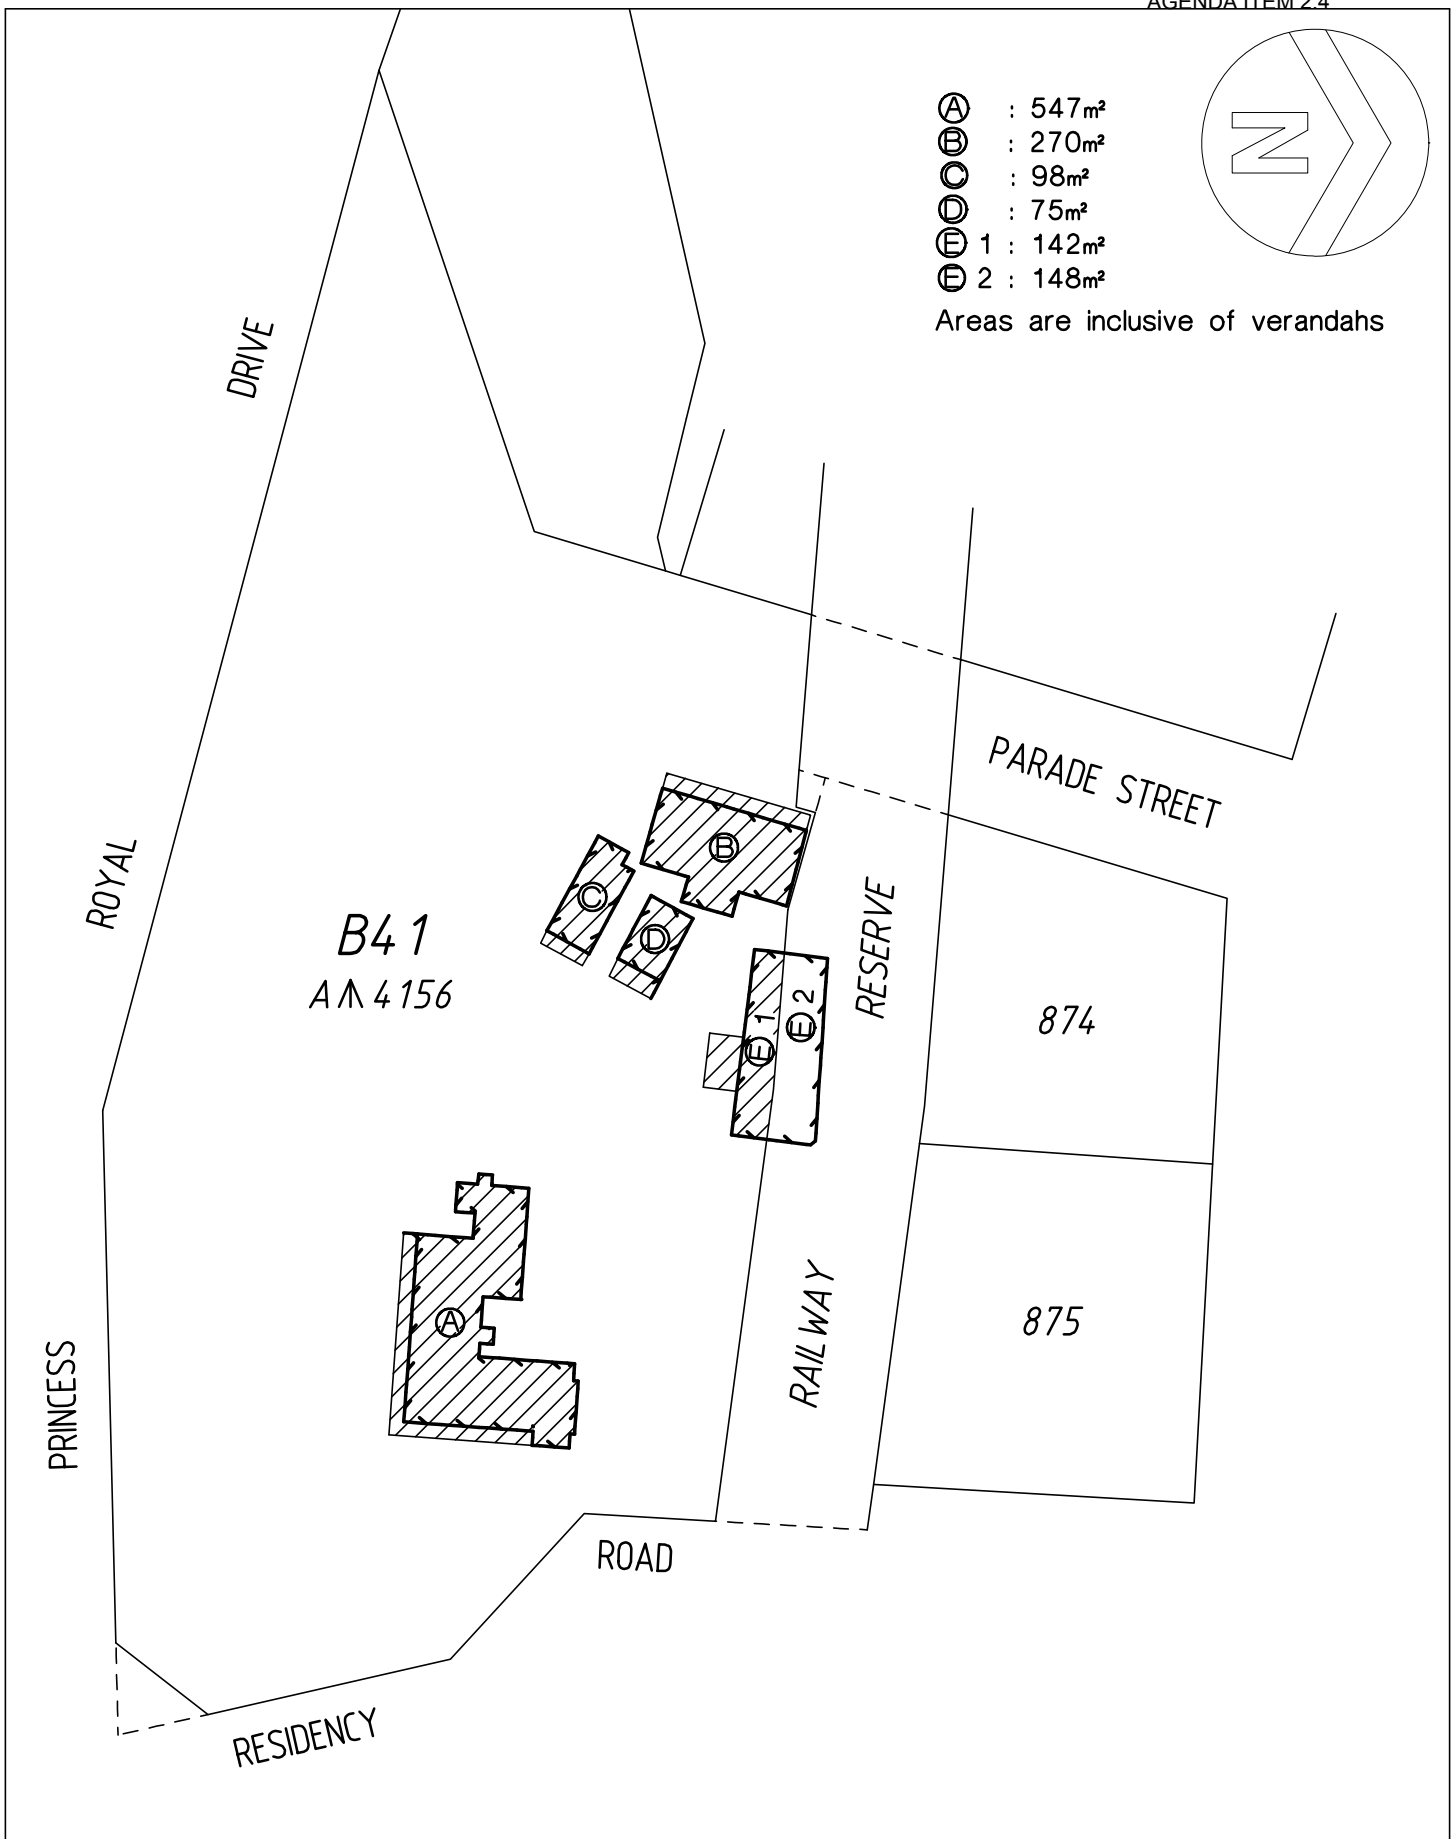

<h2>LEASE AREAS</h2> <h3>WA MUSEUM, ALBANY</h3>		CITY OF ALBANY	<p>SCALE 1:1000 (A4)</p>
LOT B41 / RESERVE 4156		JOB: B466	JOHN KINNEAR & ASSOCIATES Consulting Surveyors 114 ABERDEEN STREET PO BOX 293 ALBANY WA 6331 PHONE (08) 98421353 FAX (08) 98421570 JKA REF. B466
DATE: MARCH 2011	APPROVED: AJ	DWG: B466	