

ATTACHMENTS

Works and Services Committee

Wednesday 15 April 2015

4.30pm


City of Albany Council Chambers

WORKS AND SERVICES COMMITTEE ATTACHMENTS –15/04/2015


TABLE OF CONTENTS

Attachment	Report No.	Description	Page No.
D	WS	Works & Services Committee	
	WS069	 Underground Power Program, Localised Enhancement Projects – Albany Highway, York St to Sanford Rd 	1



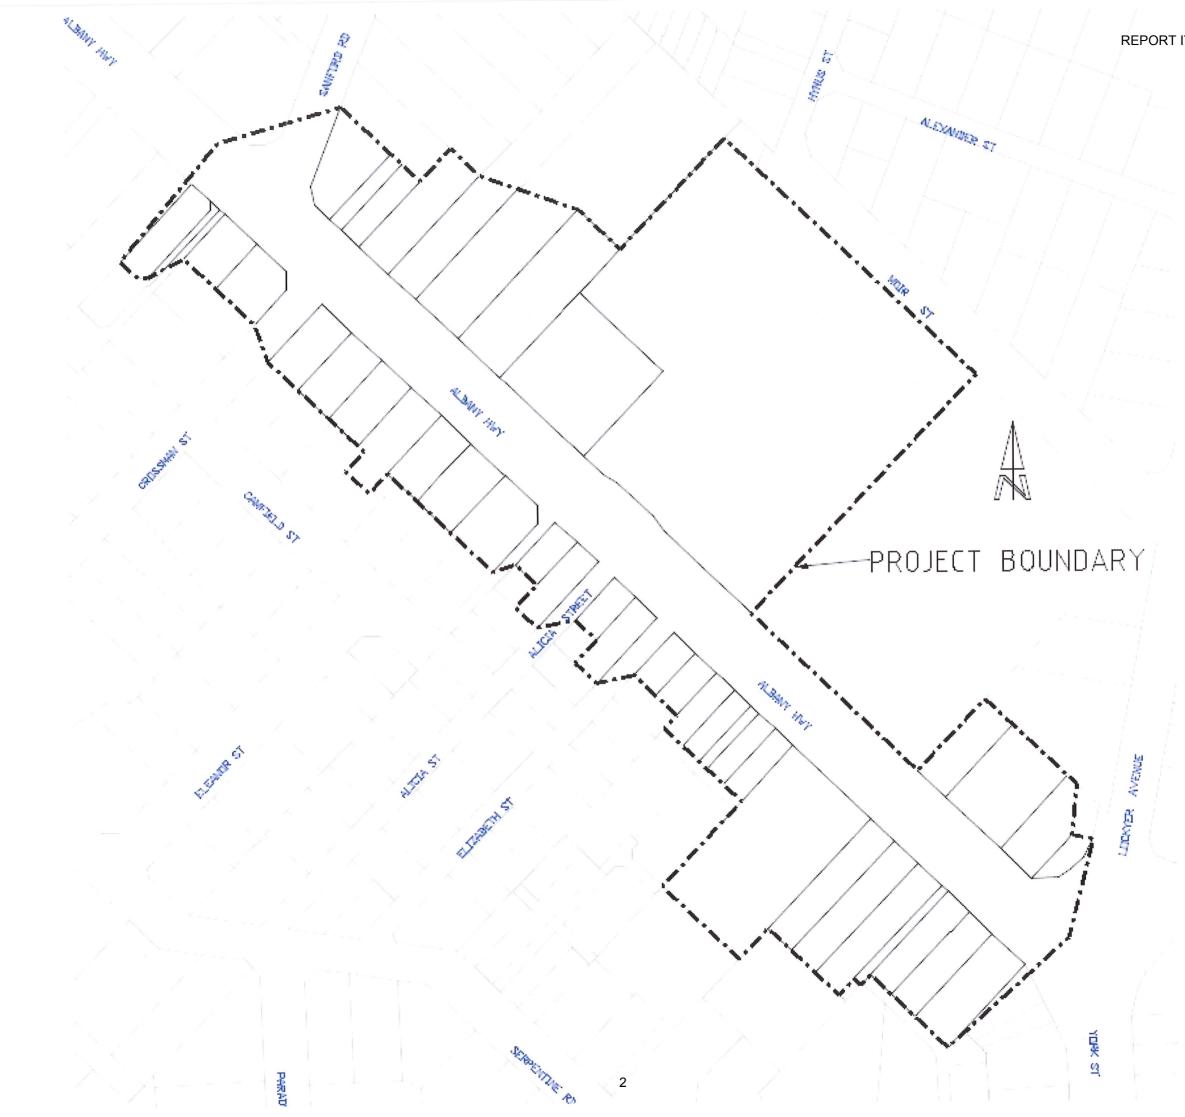

REPORT ITEM WS 069 REFERS

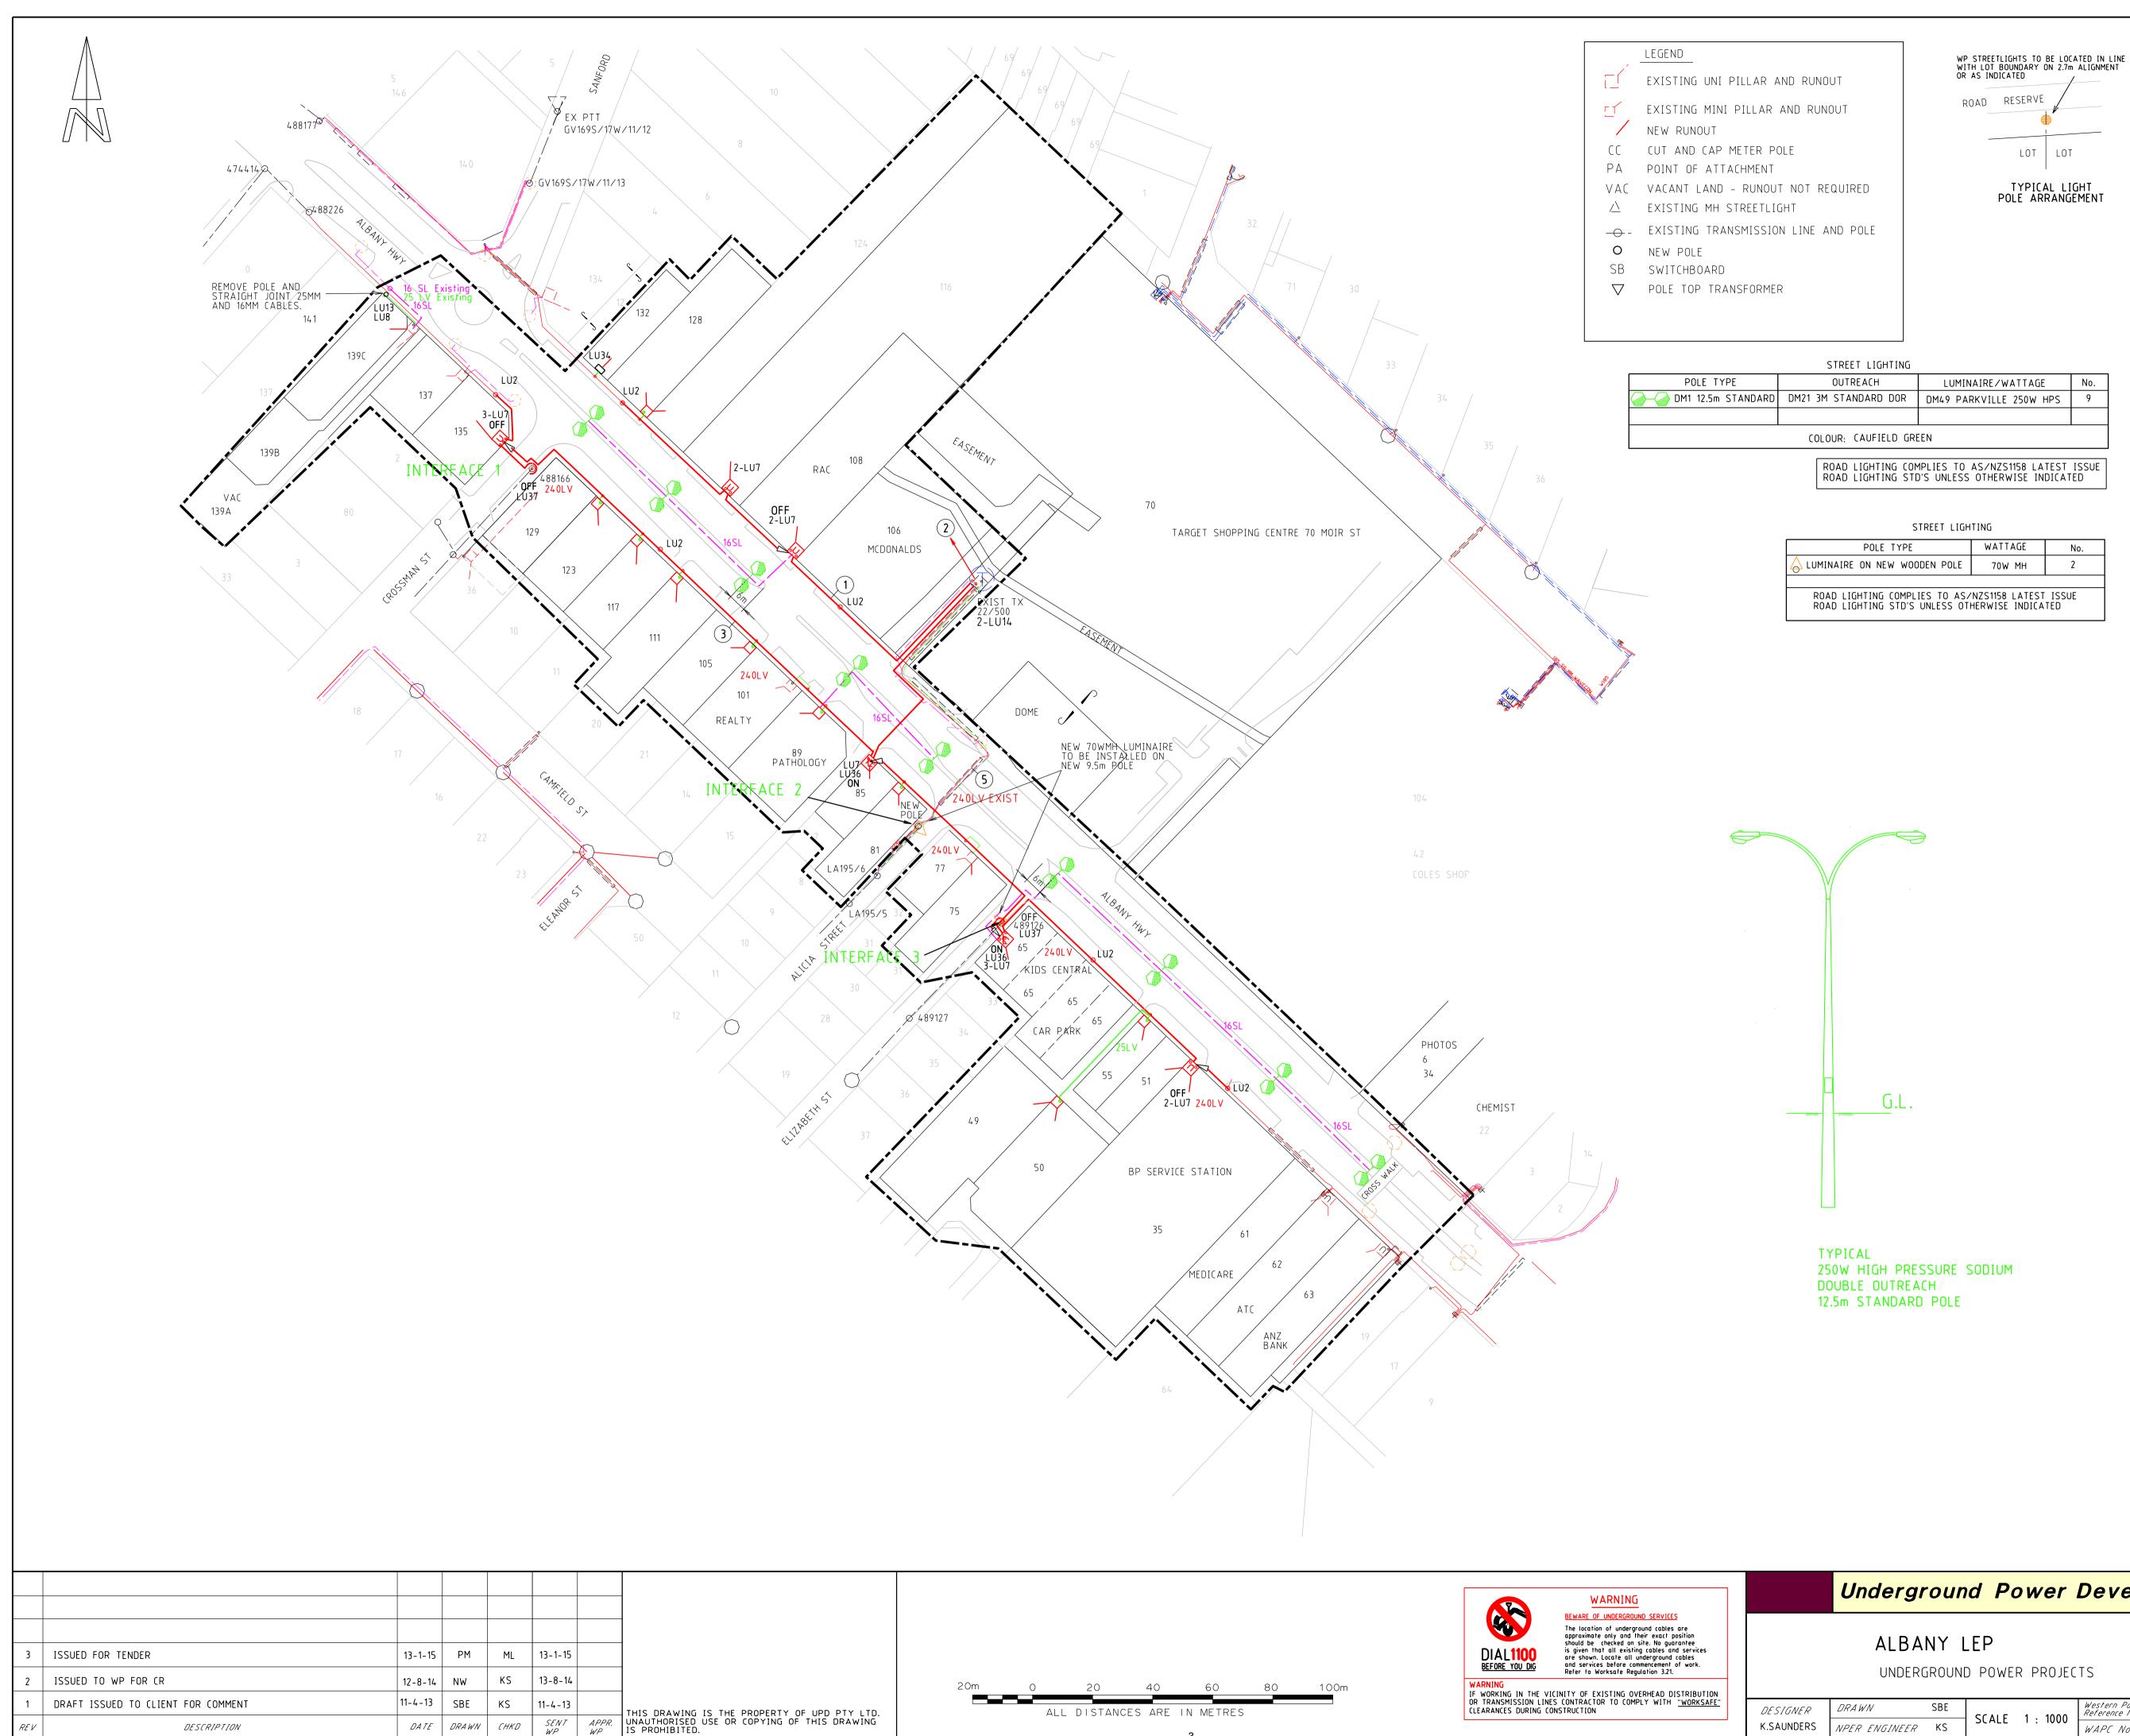


ΑΙ \$DATE\$ \$TIME\$

							DIALIUU are s BEFORE YOU DIG and s	en that hown. Lo ervices to Wor
20m	0	20	40	60	80	100m	WARNING IF WORKING IN THE VICINITY	
		ALL DISTAN	CES ARE	IN METRES	>		OR TRANSMISSION LINES CONTR CLEARANCES DURING CONSTRUC	

K.SAUNDERS

	MARIN GE	NU.
AIRE ON NEW WOODEN POLE	70W MH	2
D LIGHTING COMPLIES TO AS/ D LIGHTING STD'S UNLESS OTI		

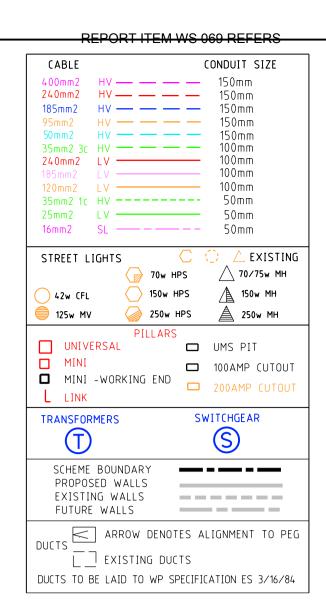

NOTES

NOTES 1. WHERE THERE ARE MORE THAN TWO RESIDENTIAL PROPERTIES ON A SINGLE LOT, THE CONTRACTOR SHALL CONNECT THE NEW CONSUMER MAINS TO THE EXISTING SWITCHBOARD. IF NO SWITCHBOARD EXISTS, THE CONTRACTOR SHALL INSTALL A SUITABLY SIZED SWITCHBOARD TO CATER FOR ALL UNIT CONNECTIONS. CONNECTIONS.

2. FINAL STREET LIGHT POSITIONS AND SET BACKS TO BE CONFIRMED WITH LGA REPRESENTATIVE AND WESTERN POWER REPRESENTATIVE PRIOR TO INSTALLATION.

3. MINIMUM SEPARATION OF AT LEAST 500mm FOR HIGH VOLTAGE CABLES THAT RUN IN PARALLEL UNLESS OTHERWISE NOTIFIED BY WESTERN POWER.

4. PILOT INSTALLED ON SEPARATE DRILL SHOT. MINIMUM SEPARATION OF AT LEAST 500mm BETWEEN PILOT AND HV CABLE. PILOT ROAD CROSSINGS TO BE INSTALLED IN 100mm DUCTS

5. INTERNAL STRATA BOUNDARIES SHOWN AS DASHED LINE (----) FOR CLARITY.

6. STREET SERVICES CONTRACTOR TO DISCONNECT AND REMOVE ANY REDUNDANT TRANSFORMER, SWITCHGEAR AND LV FRAME AND RETURN TO WESTERN POWER. THESE COSTS TO BE INCLUDED IN TENDER PRICE.

7. HOUSE SERVICES CONTRACTOR TO DISCONNECT & REMOVE ANY REDUNDANT MINI-PILLARS, UNI-PILLARS, WALL MOUNTS, UMS PITS & TEMPORARY POA POLES (IN POLE TO PILLAR INSTALLATIONS) & RETURN TO WP. THESE COSTS TO BE INCLUDED IN TENDER PRICE.

8. HOUSE SERVICES CONTRACTOR TO RETURN REDUNDANT MINI PILLAR TERMINATION BLOCKS TO WP THESE COSTS TO BE INCLUDED IN TENDER PRICE.

9. HOUSE SERVICES CONTRACTOR TO INSPECT POA CONNECTIONS & DETERMINE WORK REQUIRED TO CONNECT TO UNDERGROUND SYSTEM. ALL ADDITIONAL WORKS TO BE INCLUDED IN TENDER PRICE & DETAILED IN TECHNICAL DEPARTURE SCHEDULE

10. HOUSE SERVICES CONTRACTOR TO CONVERT TO U/G ALL EXISTING OVERHEAD SERVICE CONNECTIONS FROM EACH PROPERTY BOUNDARY TO THE PROPERTY BUILDING.

Underground Power Development						A.B.N. 53 094 593 067		
ALBA UNDER		SUITE 4 47 HAVELOCK STREET WEST PERTH WA 6005 PHONE 9212 8777 FAX 9212 8799 EMAIL team@upd.com.au						
DRAWN	SBE	SCALE	1 . 1000	Western Power Reference No	NA	Drawing No	Revision	
NPER ENGINEER	KS	SCALE 1:	1:1000	WAPC No	NA	UPD5187	ן צ ן	

4

REPORT ITEM WS 069 REFERS